


PLANS AND DOCUMENTS
referred to in the PDA APPROVAL
23 APR 2015
MEDQ

Vegetation Clearing Plan

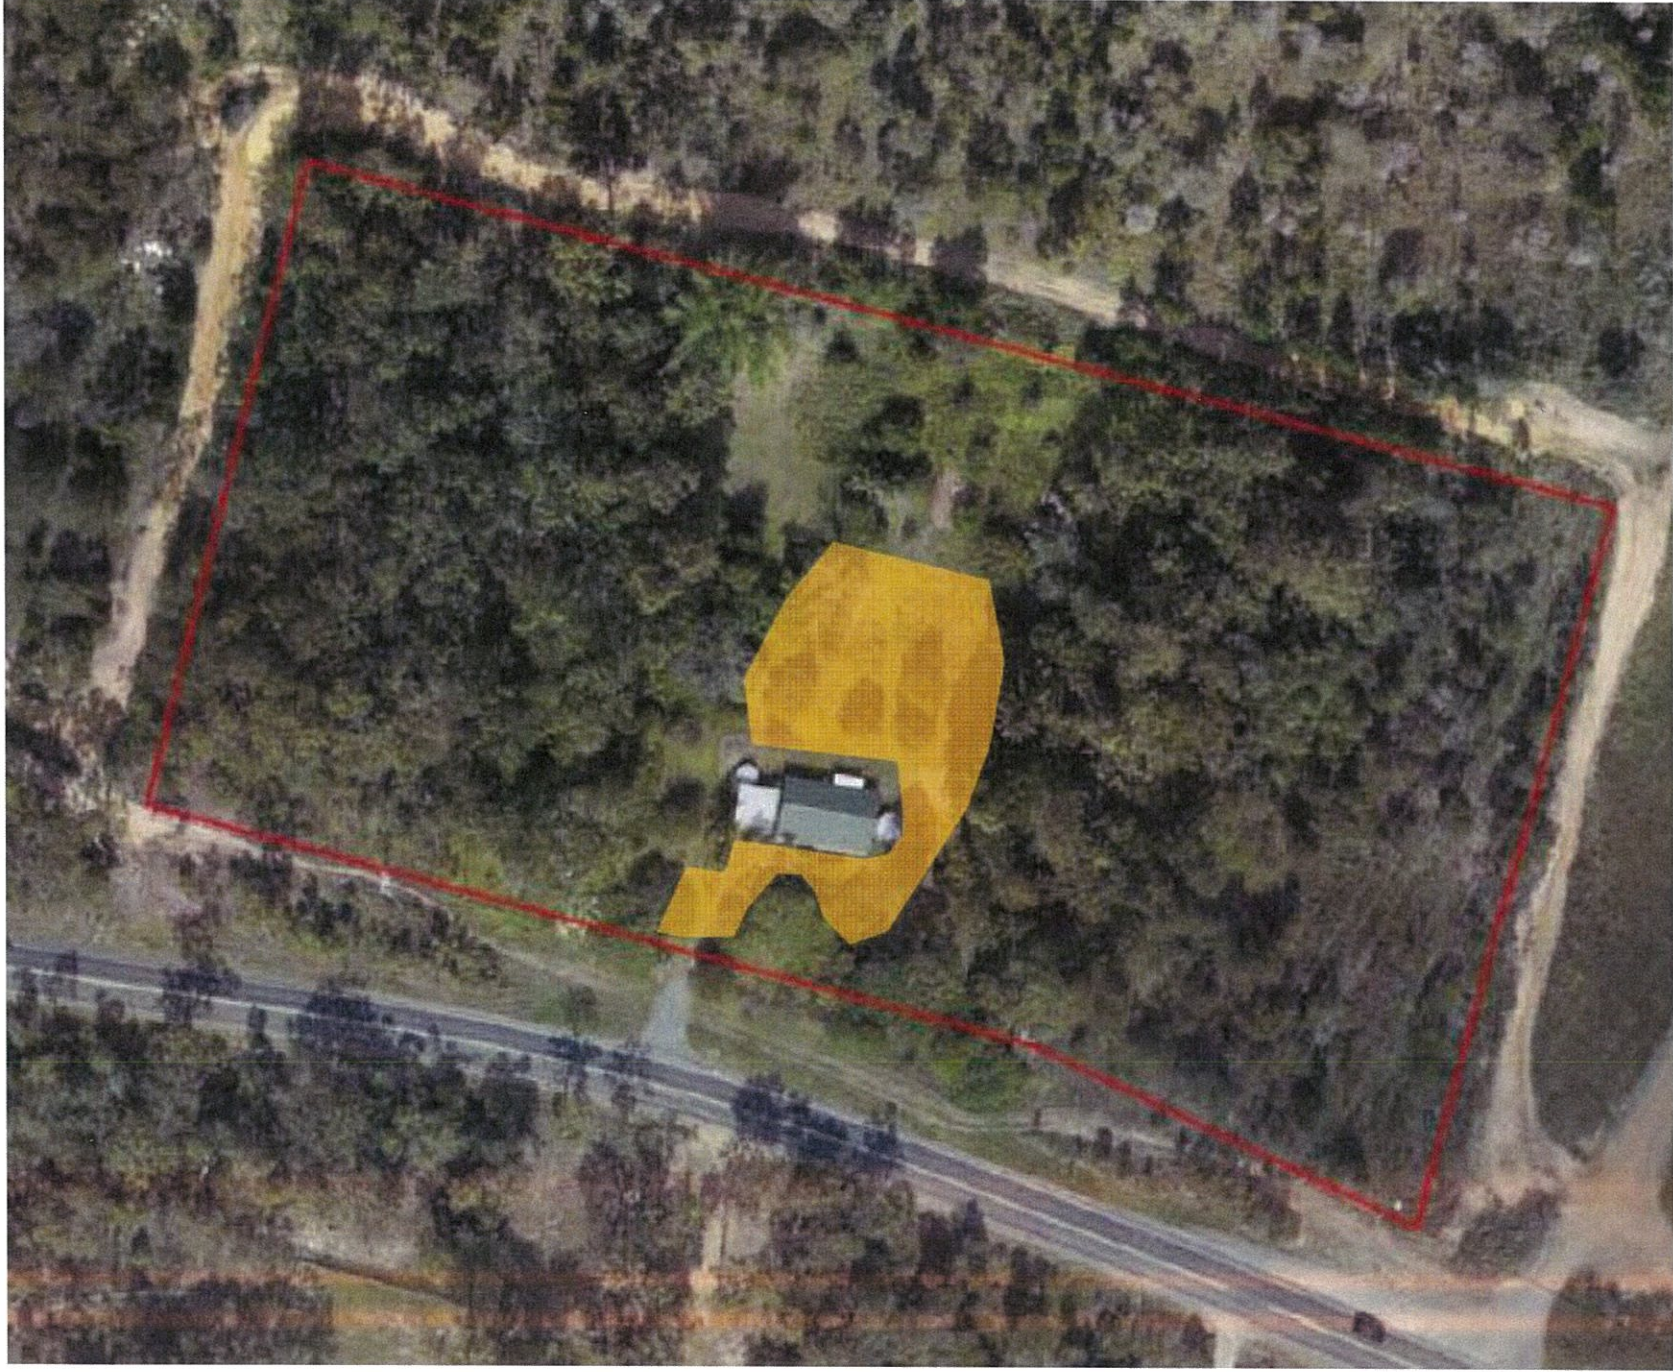


Legend

 Vegetation to be cleared

AMENDED IN RED
17 APR 2015
By: *Steven Haslam* (name)
MEDQ

EXISTING FLOOR PLAN

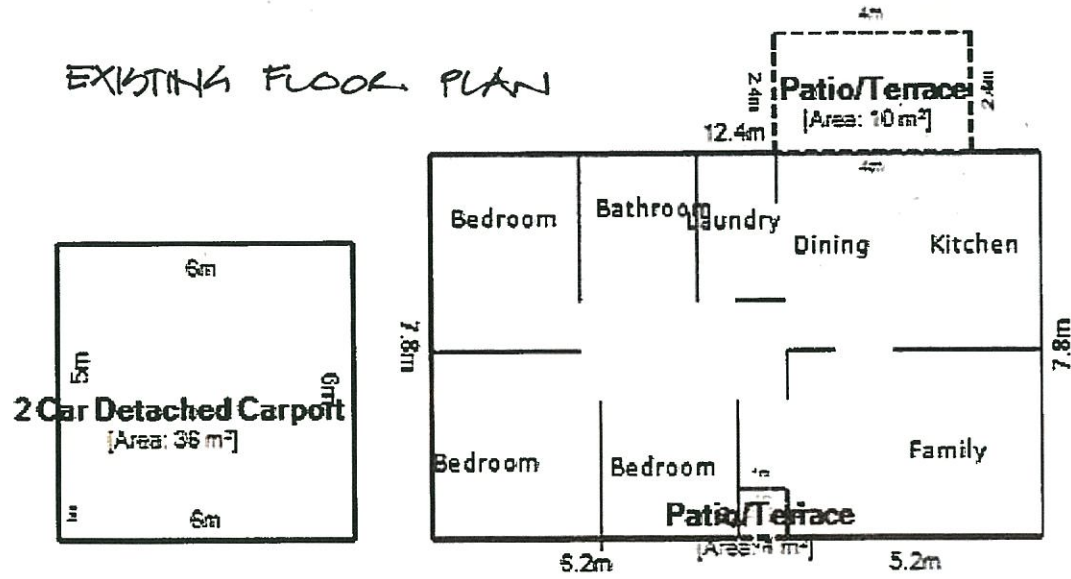

FOR INVESTIGATION:



- EXISTING GPO'S - HOW MANY MORE
- DATA POINTS
- LOCATION OF COMMS - IN SHOWER?
- WHAT CAN BE RE-USED FROM CURRENT OFFICE
 - RAINWATER TANK/PUMP
 - OTHER
- INFILL CARPORT?

REMOVE AWNING AND REPLACE WITH A LONGER VERSION

CONVERT LAUNDRY TO ACCESSIBLE BATHROOM
- Toilet
- Basin
- Door


INSTALL ACCESSIBLE RAMP

PLANS AND DOCUMENTS referred to in the PDA APPROVAL
23 APR 2015
MEDQ

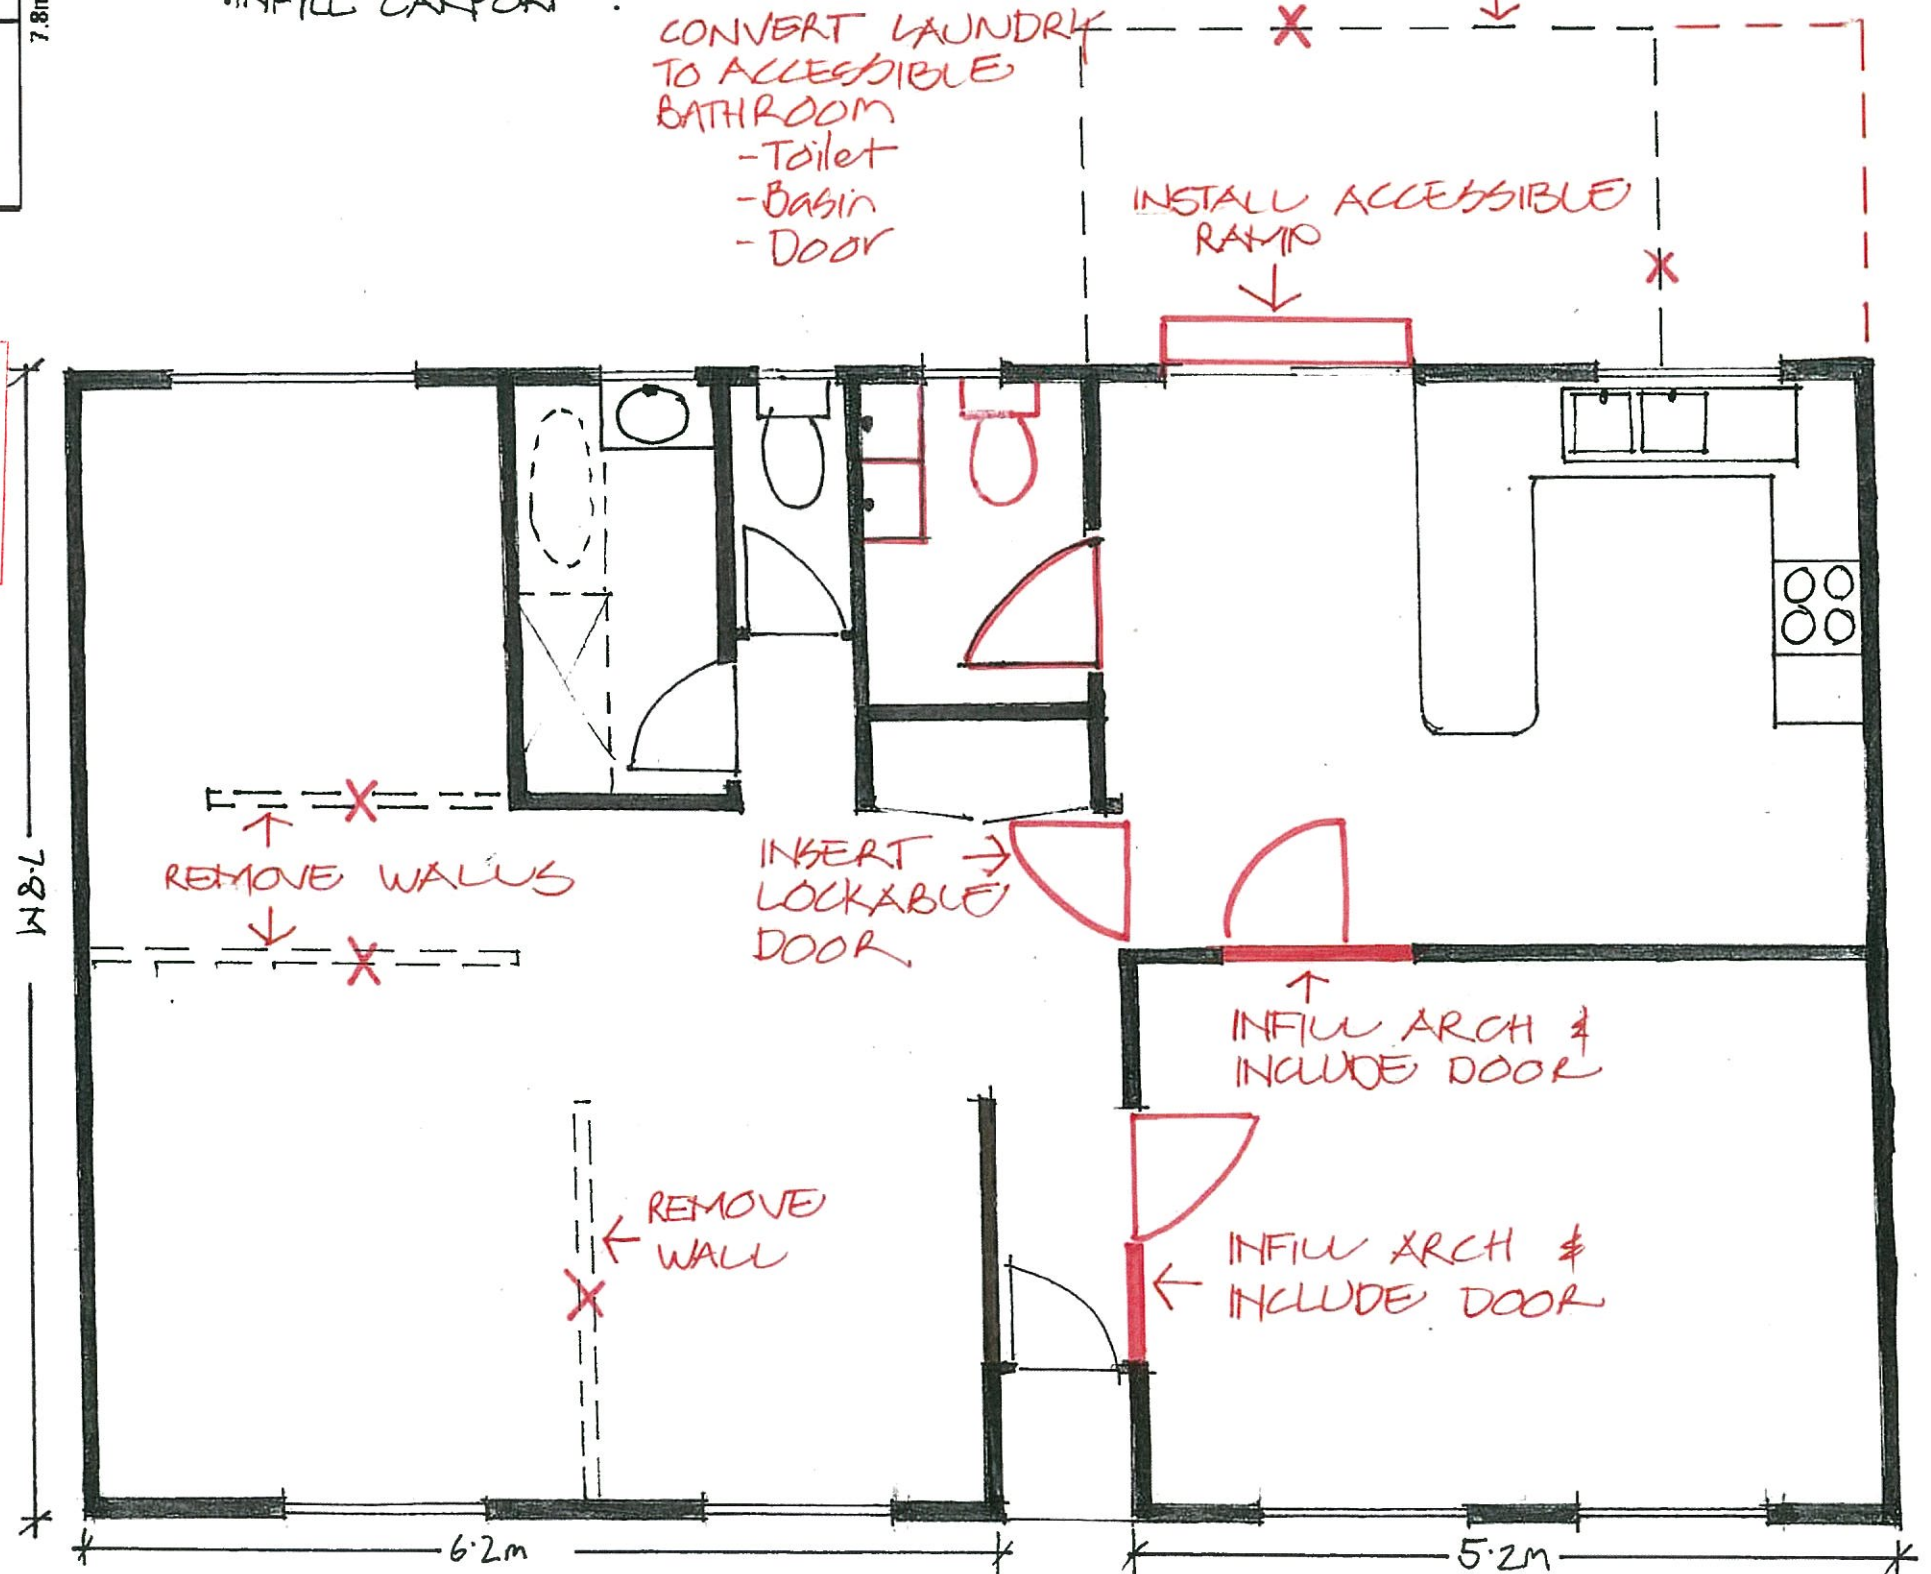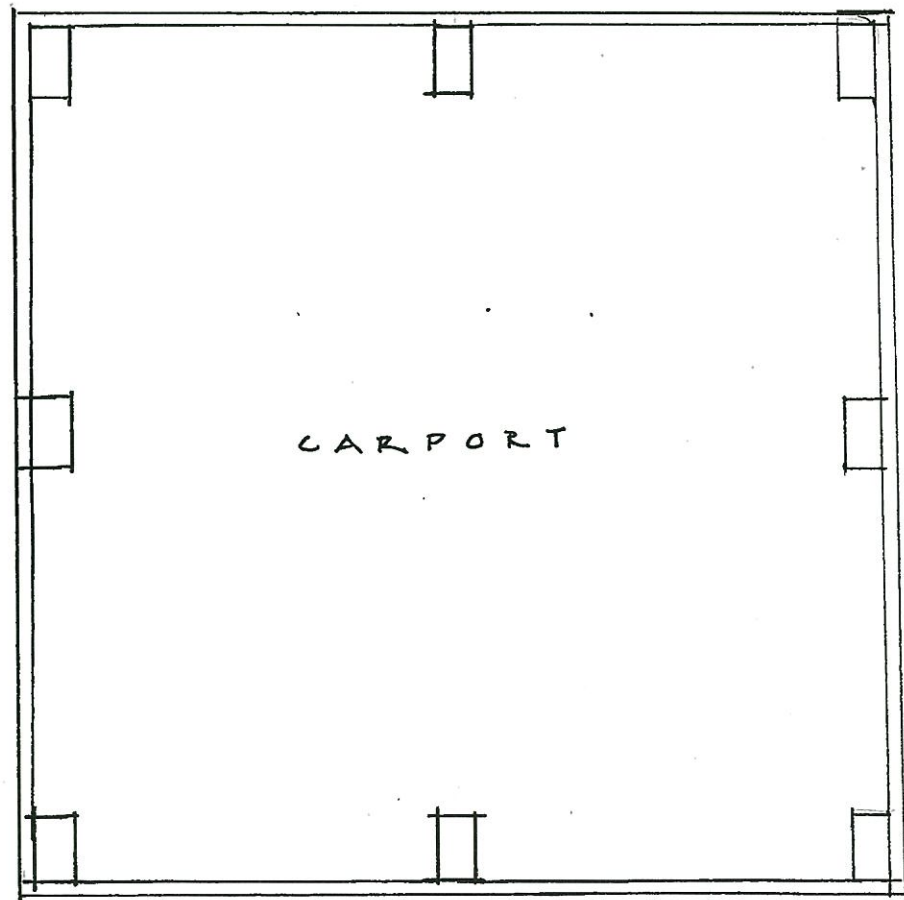

BELL HOUSE RENOVATIONS

0 1 2 3 4 5 17.2.15 1:50 APPROX.

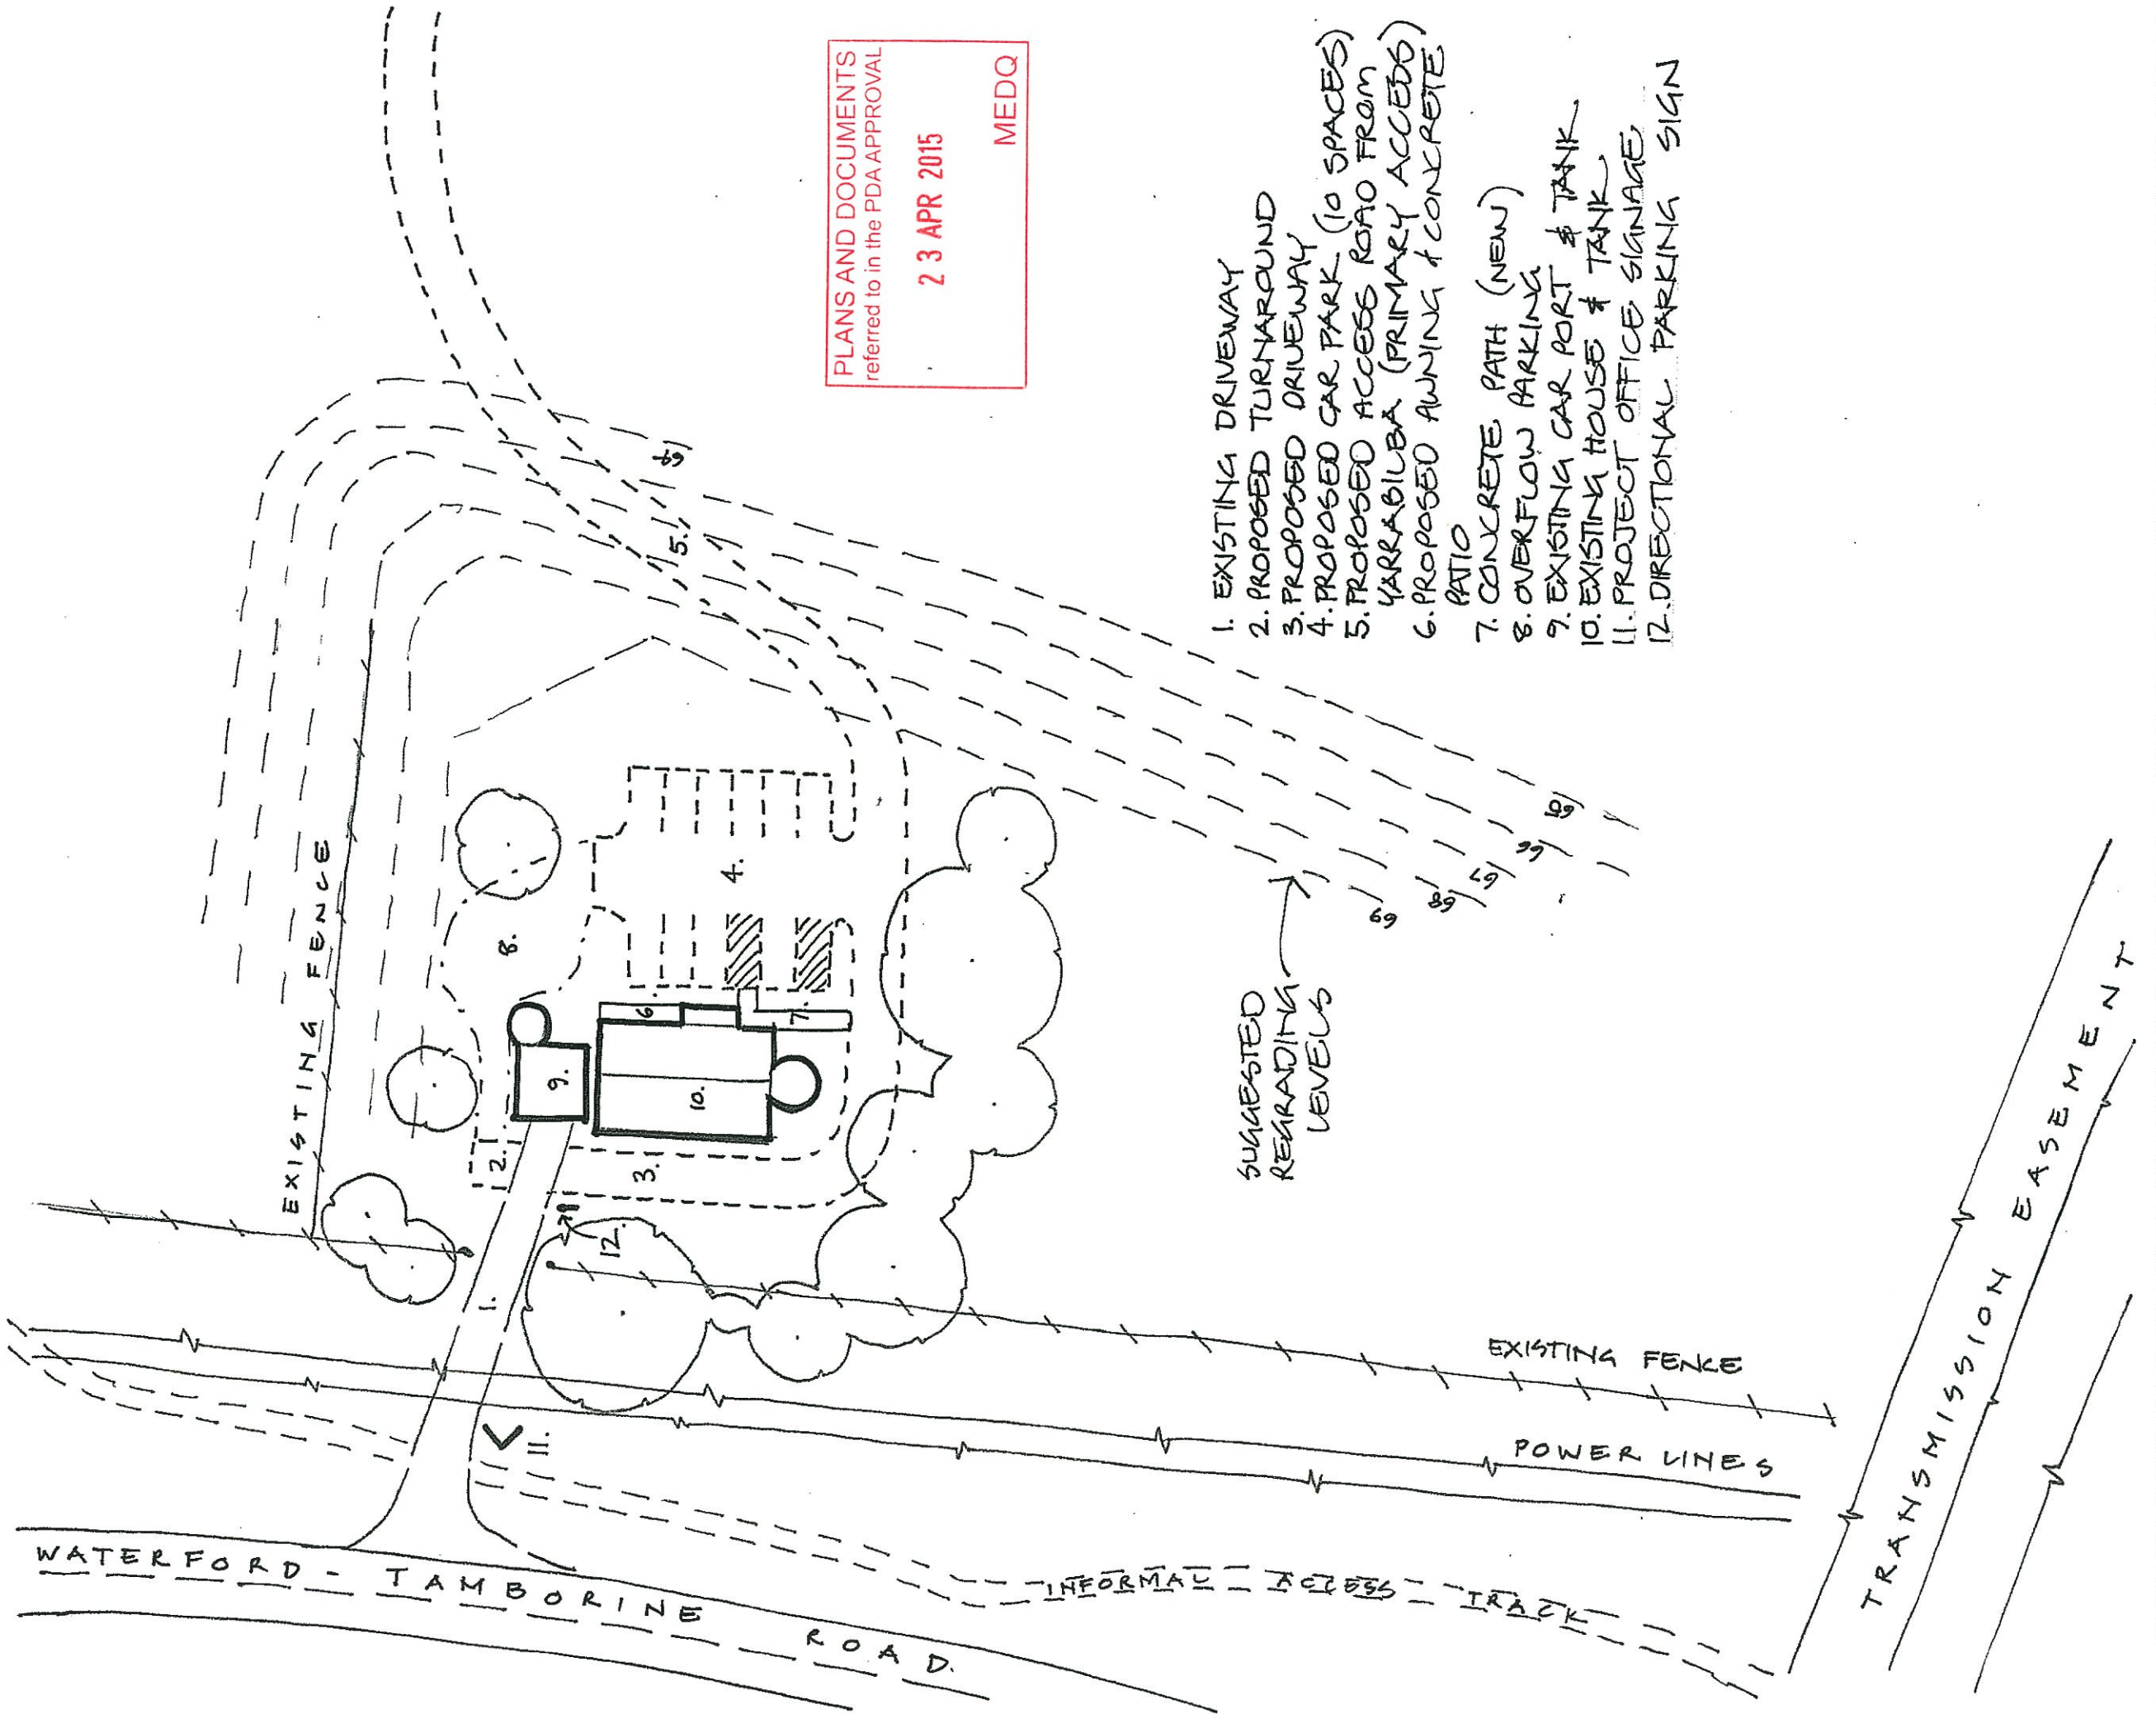

PROJECT OFFICE SITE PLAN BELL HOUSE

1620 WATERFORD-TAMBORINE RD