
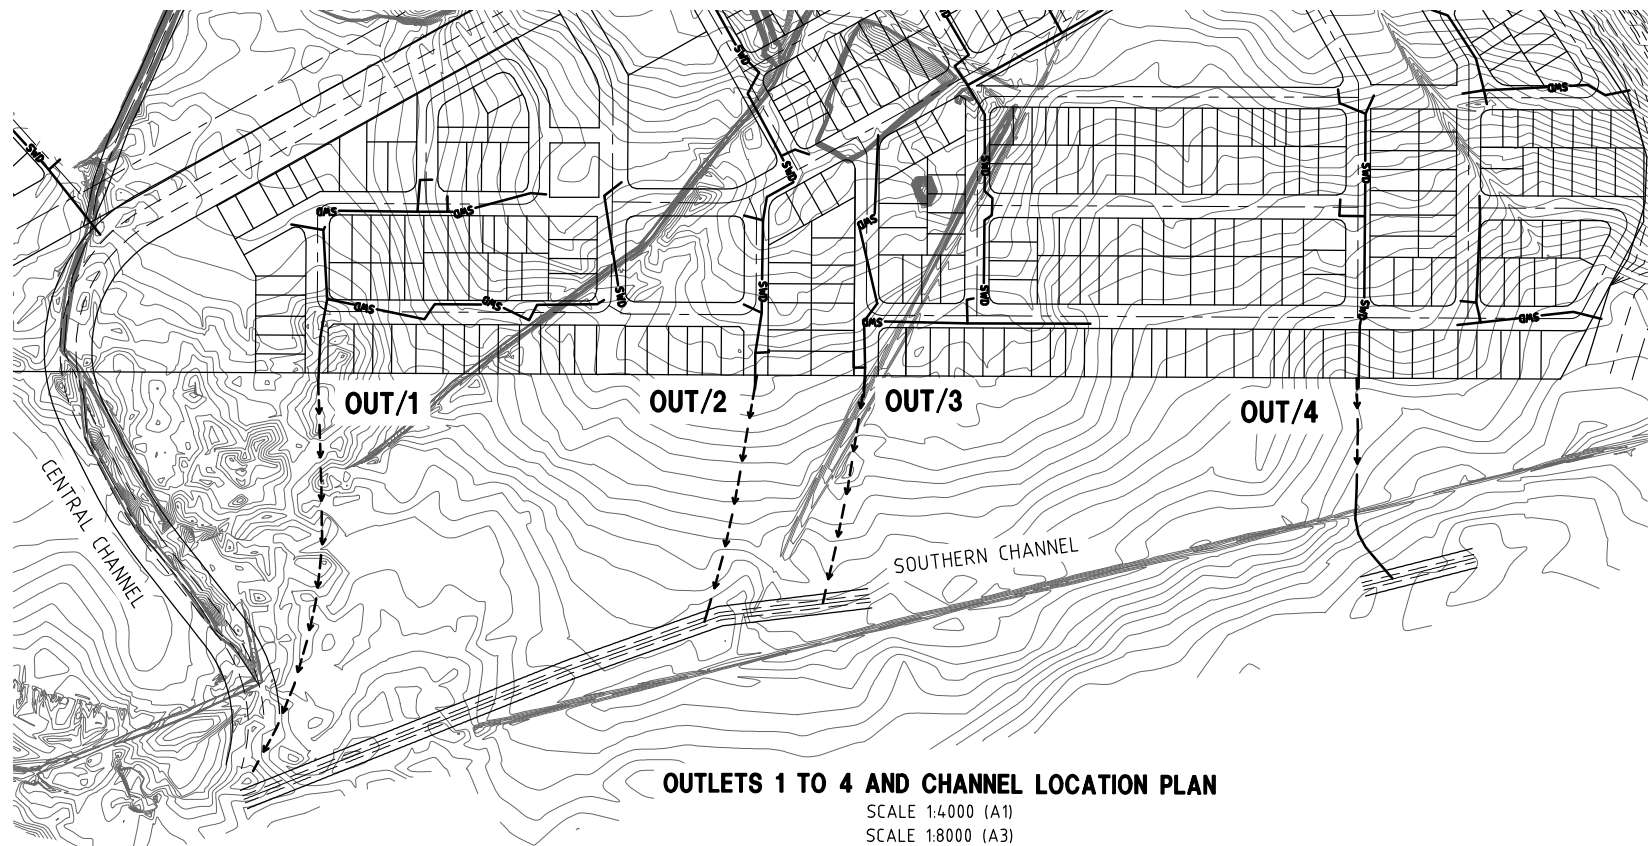


SCALE 1:50 (A1)
SCALE 1:100 (A3)

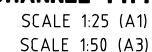

SCALE 1:50 (A1)
SCALE 1:100 (A3)

CONCEPT PLAN ONLY
NOT TO BE USED FOR
CONSTRUCTION PURPOSES

DRAWING TITLE	
SCOUR PROTECTION AND CHANNEL DESIGN DETAILS	
DRAWING NUMBER	ISSUE
B08067.W-SK10	A