



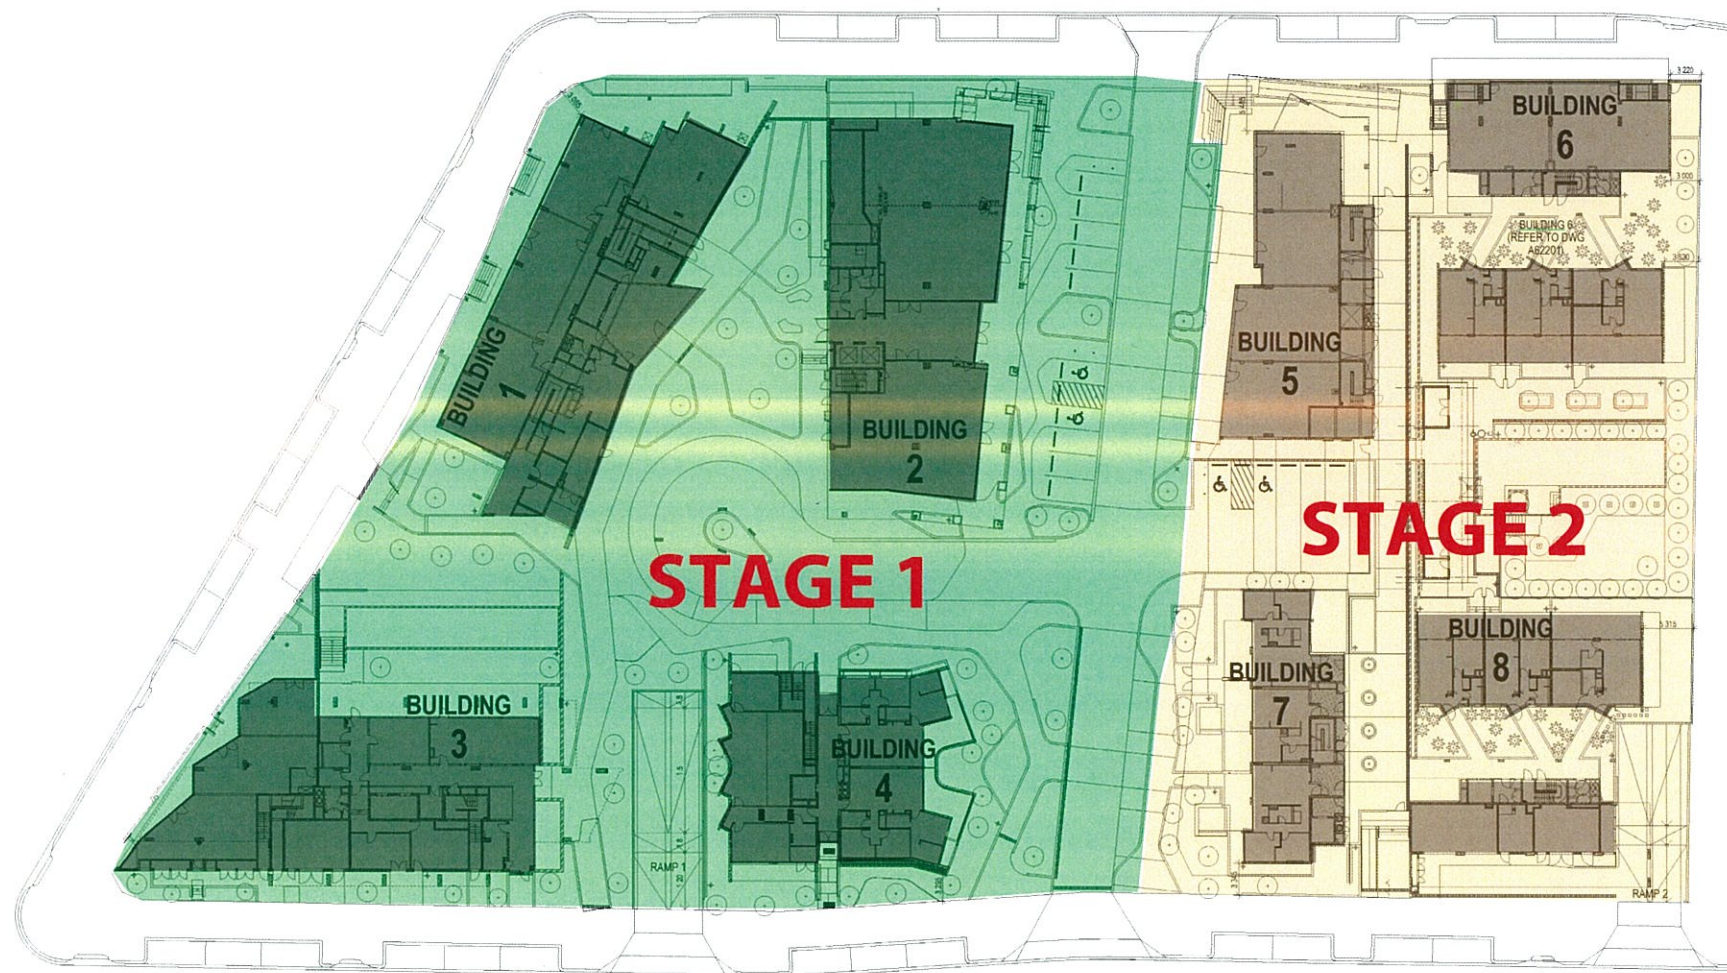

GROUND LEVEL

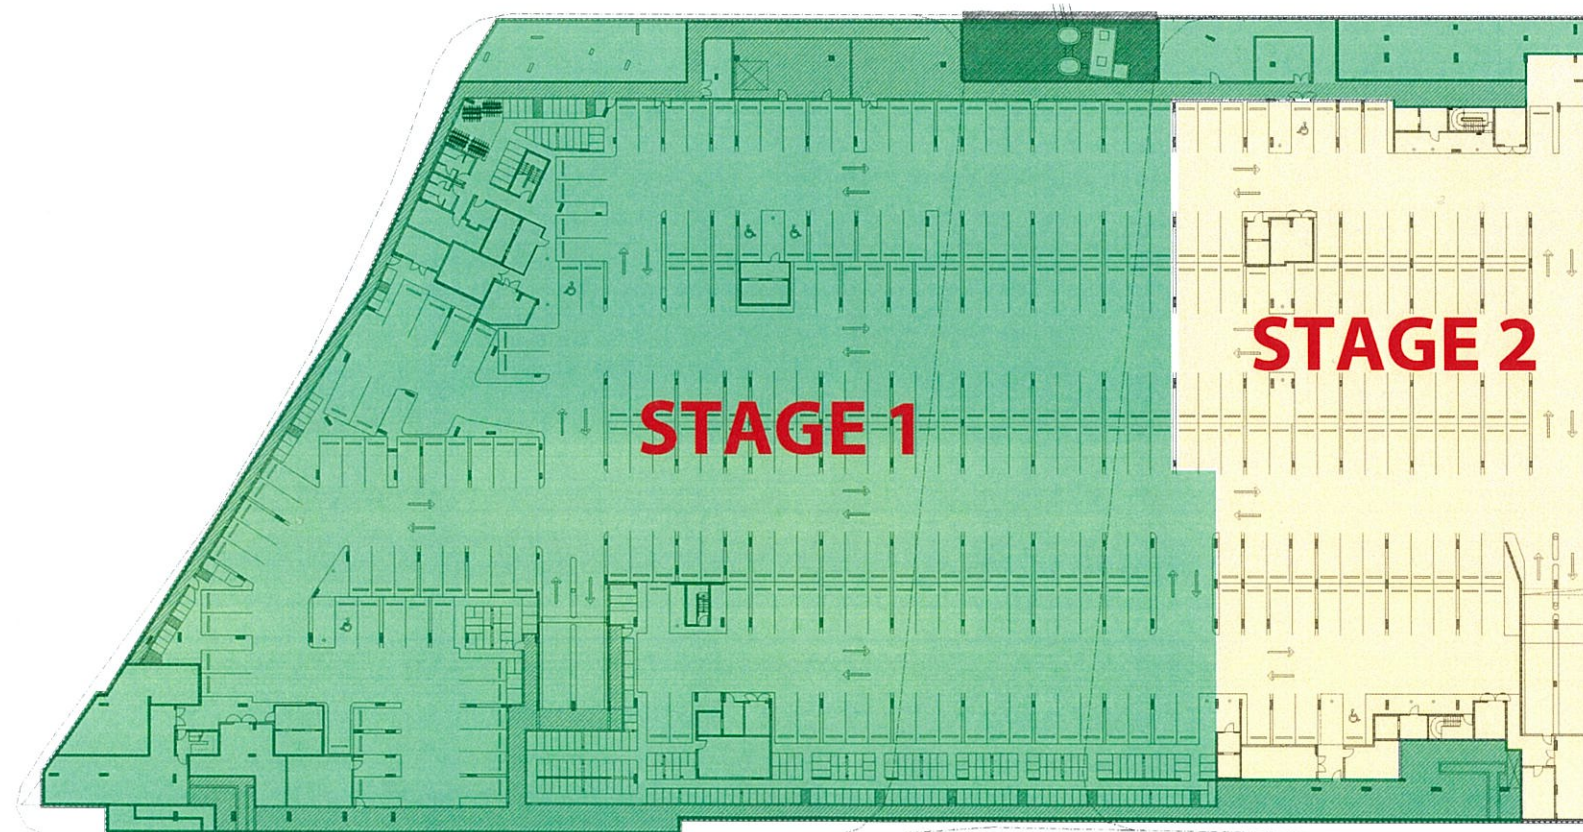

BASEMENT LEVEL


PLANS AND DOCUMENTS
referred to in the PDA APPROVAL

6 MAY 2015

MEDQ

Copyright ©
FOREST MEIERS CONSTRUCTION PTY LTD
ACN 159 535 574
ABN 40 159 535 574

Notes
CONTRACTOR MUST VERIFY ALL DIMENSIONS ON SITE BEFORE
COMMENCING WORK OR PREPARING SHOP DRAWINGS. DO NOT
SCALE DRAWING.

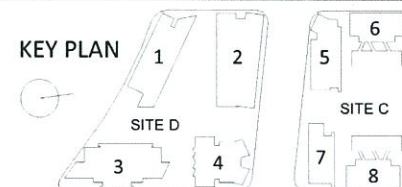

Rev	Date	Description
1	08.04.2015	FMC ISSUE

App

Rev	Date	Description

App

Architect
WOODS BAGOT

Structure Engineer
BORNHORST+WARD

Services Engineer
ARUP

Landscape Consultant
URBIS

Project
SITE C & D REMORA ROAD

20 MACARTHUR AVENUE
HAMILTON QLD 4007



shayhergroup
Level 16, 97 Creek Street, Brisbane QLD 4000

Drawing title
STAGING PLAN

Date generated	Checked	Approved
08.04.2015	KN	JH

Scale
1:400

A1 sheet size 500mm on original



Project number
150001

Drawing number
ASP

Revision
1

Status
FOR CONSTRUCTION