


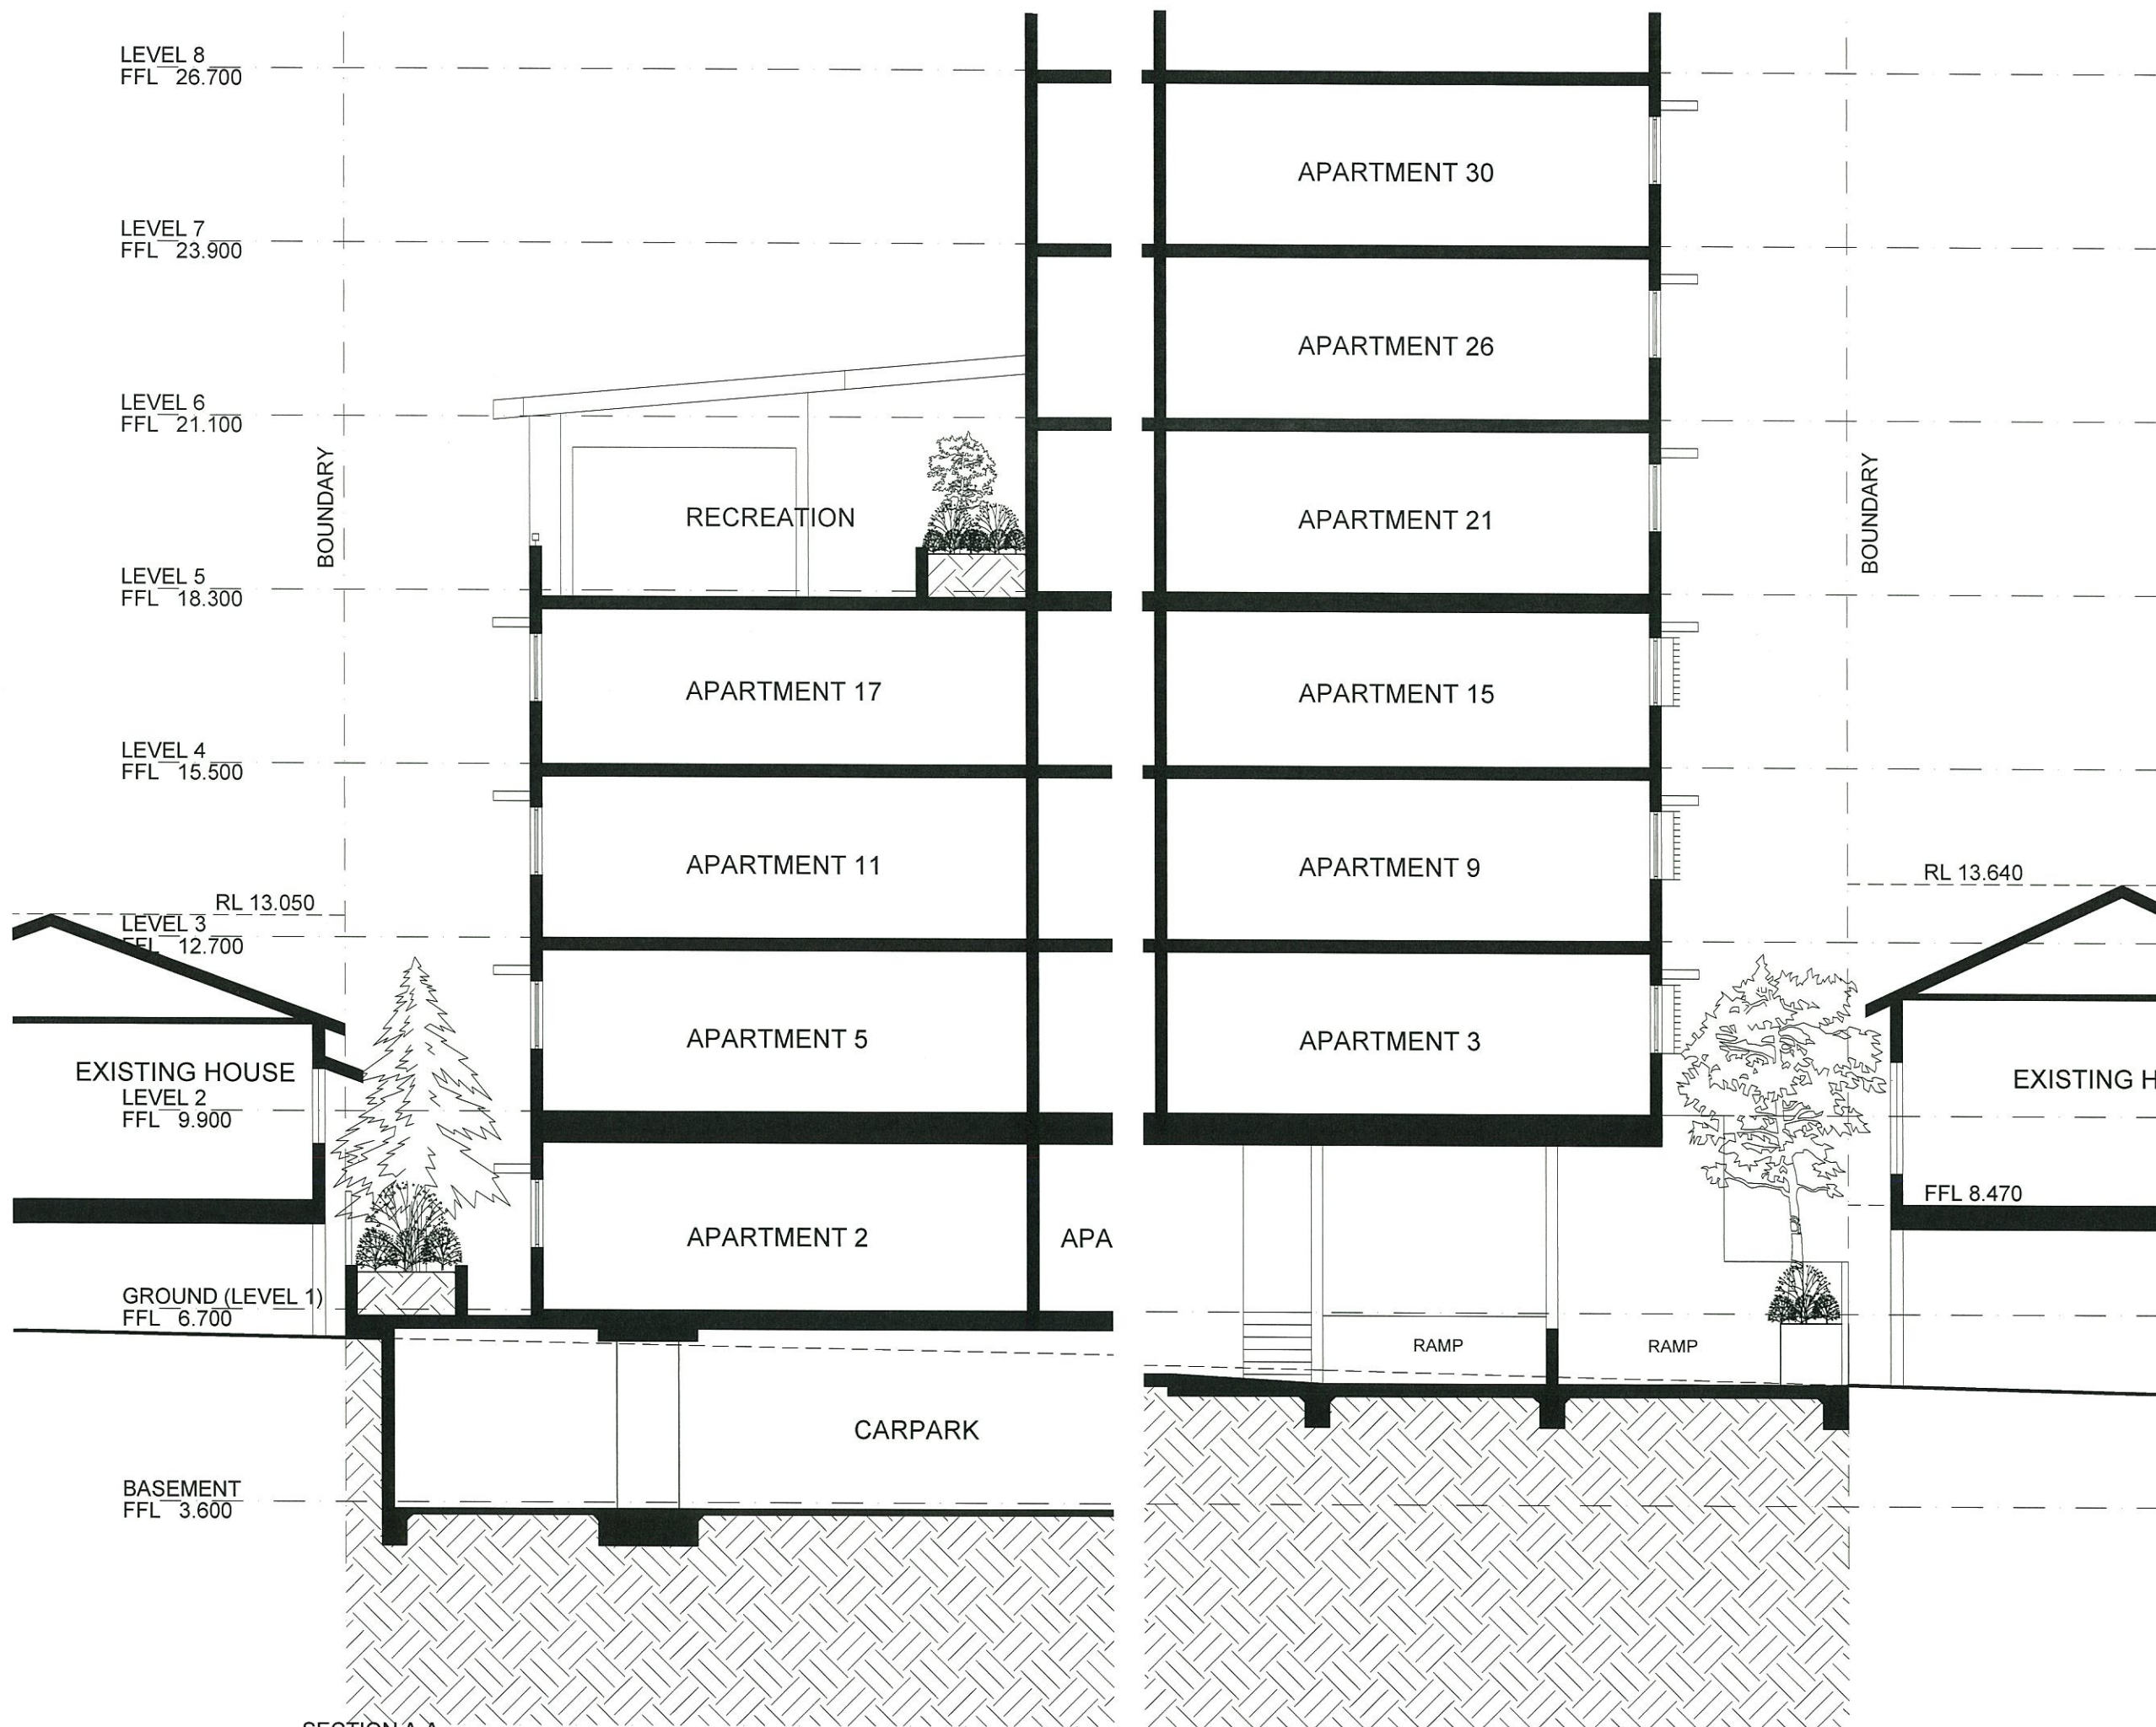

PLANS AND DOCUMENTS
referred to in the PDA APPROVAL

22 MAY 2015

MEDQ

ISSUE	DATE	DESCRIPTION	INITIAL
F	17.04.15	EDQ ADDITIONAL DETAIL	CM
E	08.04.15	EDQ REQUIRED CHANGE	CM
D	24.03.15	FURTHER ISSUES RESPONSE	GG
C	17.12.14	REVISION	CM
B	13.11.14	CLIENT	CM
A	03.10.14	CLIENT	LM

WSA
wiltshirestevens architecture

level 5, 19 o'keefe st
woolloomoo Q 4102
A.B.N. 97 093 389 658

P 07 3891 1811
E admin@wiltshirestevens.com.au
W www.wiltshirestevens.com.au

CLIENT
MELTHORN Pty Ltd

PROJECT
**PROPOSED RESIDENTIAL
DEVELOPMENT**

**5-9 FOLKESTONE STREET
BOWEN HILLS**

TITLE
SECTIONS

DATE
SEPTEMBER 2014


SCALE
1:50@ A1 1:100@ A3

JOB NO
SK-13

DRAWN
L.M.

DRAWING NO
F

WILTSHIRE STEVENS ARCHITECTS PTY LTD
© COPYRIGHT A.B.N. 97 093 389 658

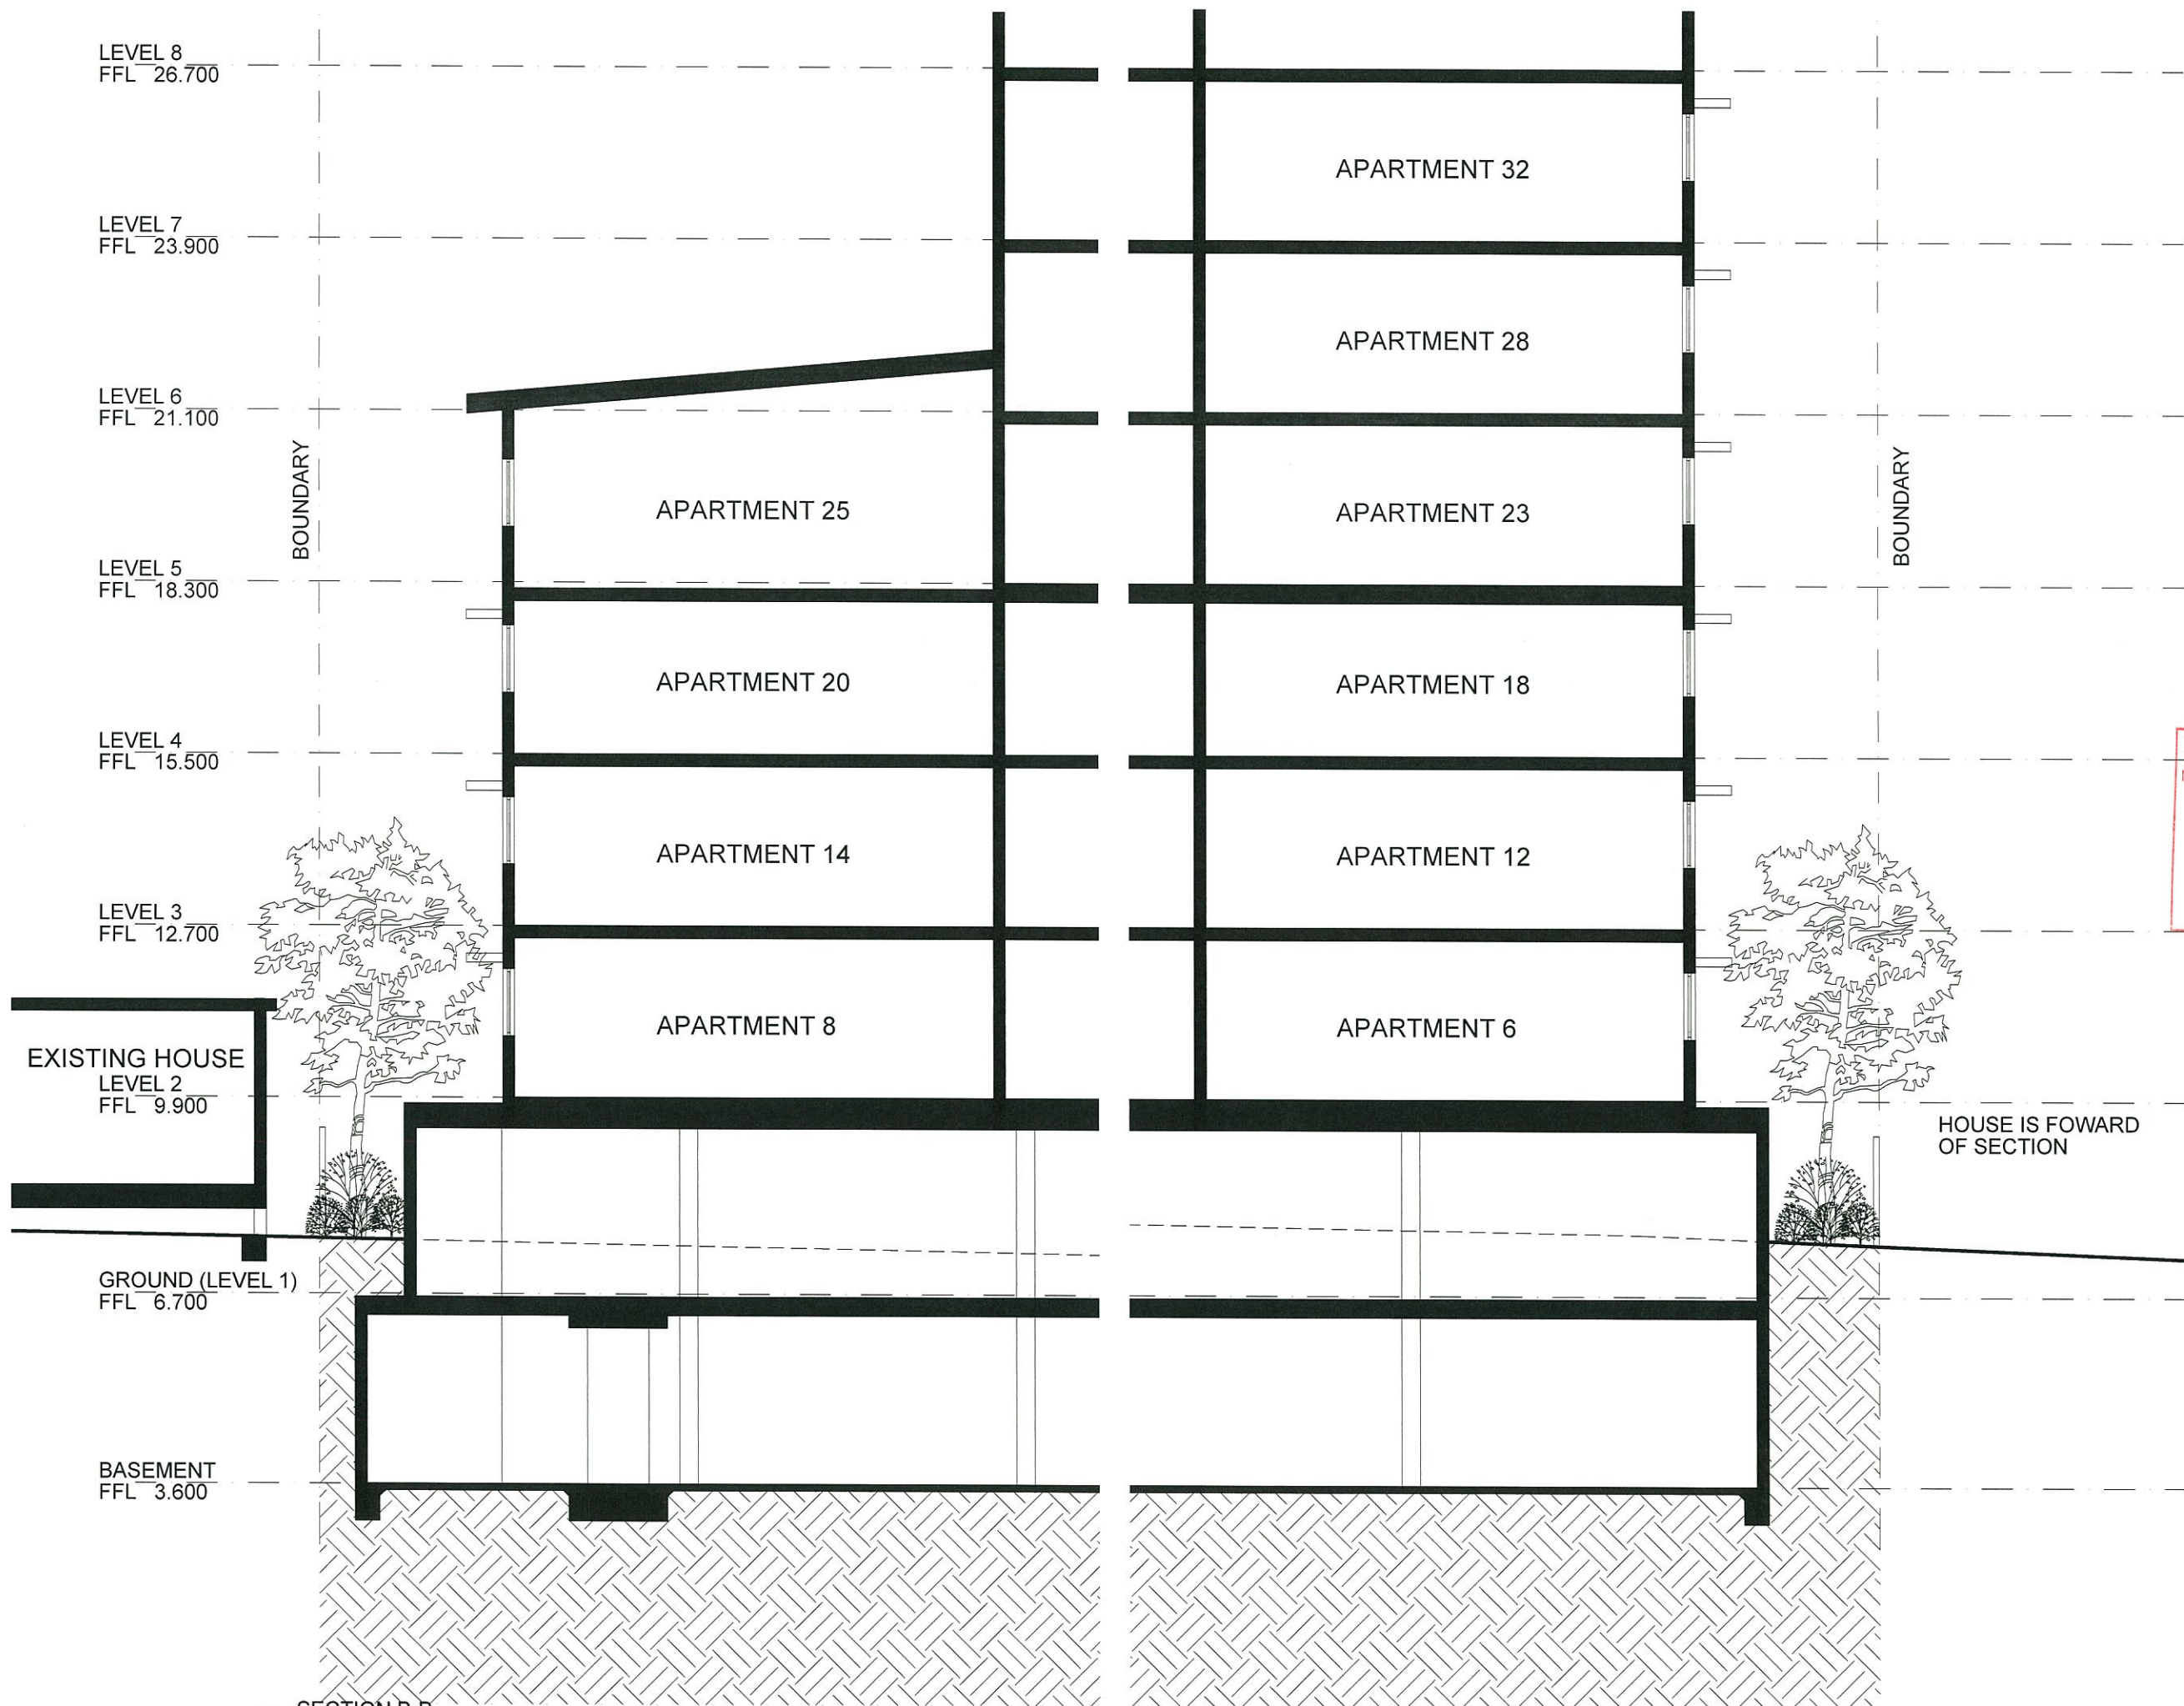

PLANS AND DOCUMENTS
referred to in the PDA APPROVAL

22 MAY 2015

MEDQ

F	17.04.15	EDQ ADDITIONAL DETAIL	CM
E	06.04.15	EDQ REQUIRED CHANGE	CM
D	24.03.15	FURTHER ISSUES RESPONSE	GG
C	17.12.14	REVISION	CM
B	13.11.14	CLIENT	CM
A	03.10.14	CLIENT	LM

ISSUE	DATE	DESCRIPTION	INITIAL
-------	------	-------------	---------

WSA
wiltshirestevens architecture

level 5, 19 o'keefe st
woolloomgatta Q 4102
A.B.N. 97 093 389 658

P 07 3891 1811
E admin@wiltshirestevens.com.au
W www.wiltshirestevens.com.au

CLIENT
MELTHORN Pty Ltd

PROJECT
PROPOSED RESIDENTIAL
DEVELOPMENT

5-9 FOLKESTONE STREET
BOWEN HILLS

TITLE
SECTIONS

DATE
SEPTEMBER 2014

SCALE
1:50@ A1 1:100@ A3

JOB NO
DRAWN
L.M.

DRAWING NO
SK-14
F

WILTSHIRE STEVENS ARCHITECTS PTY LTD
© COPYRIGHT A.B.N. 97 093 389 658

