



KEY PLAN (Not to Scale)



DETAIL 1 (Scale - 1:250)

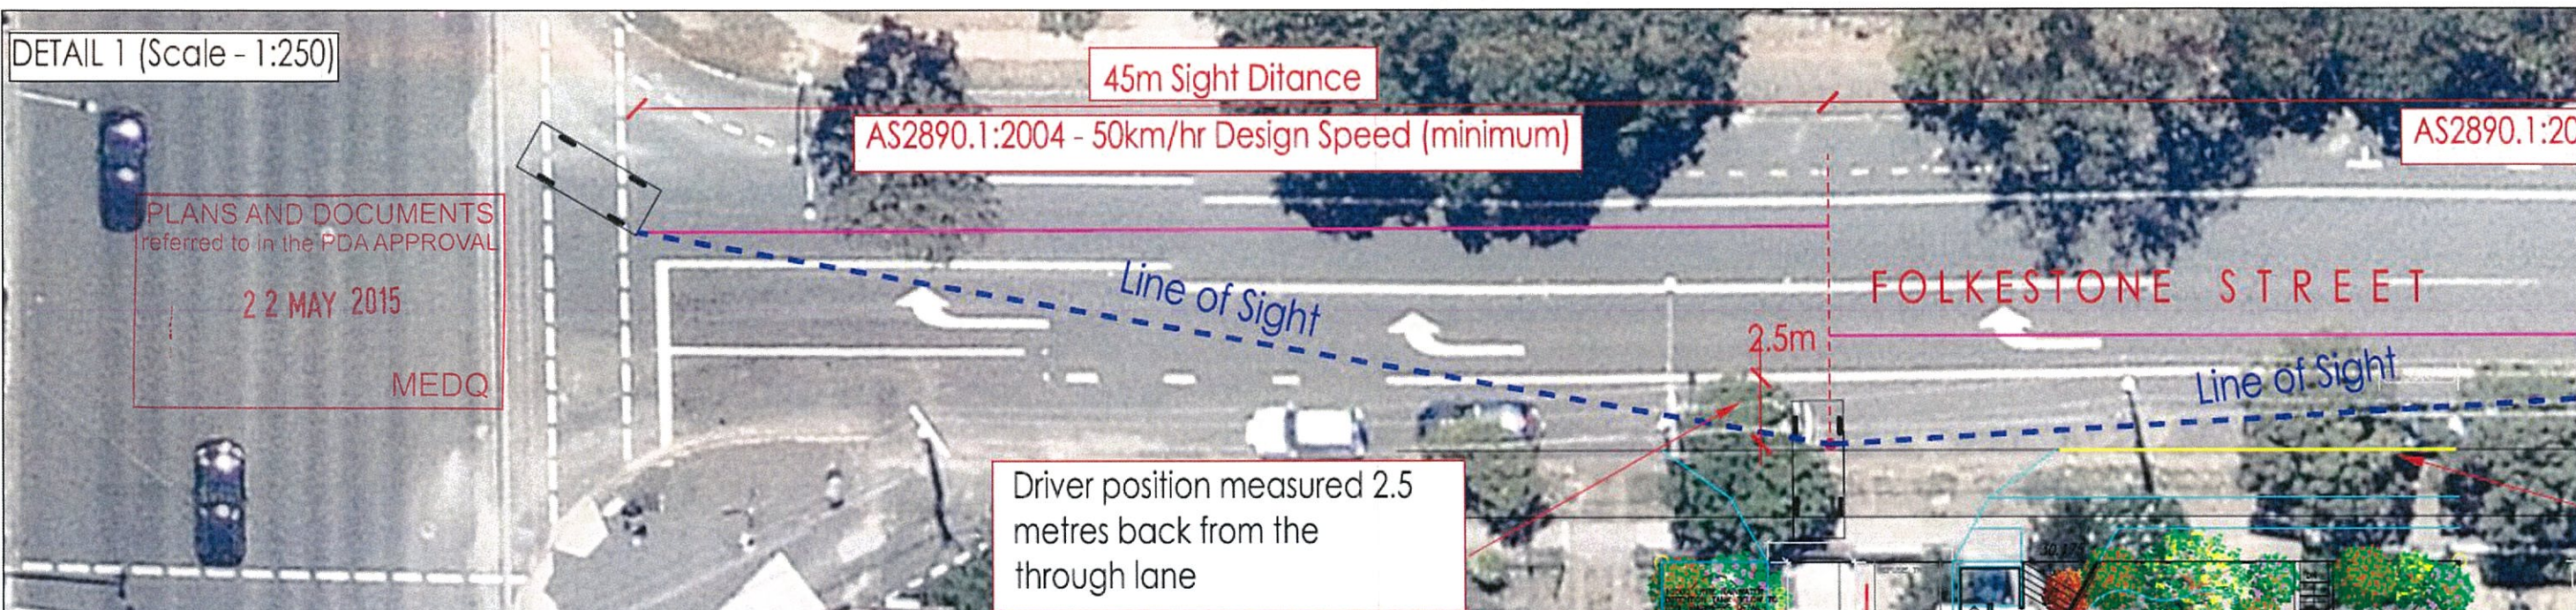

DETAIL 2 (Scale - 1:250)

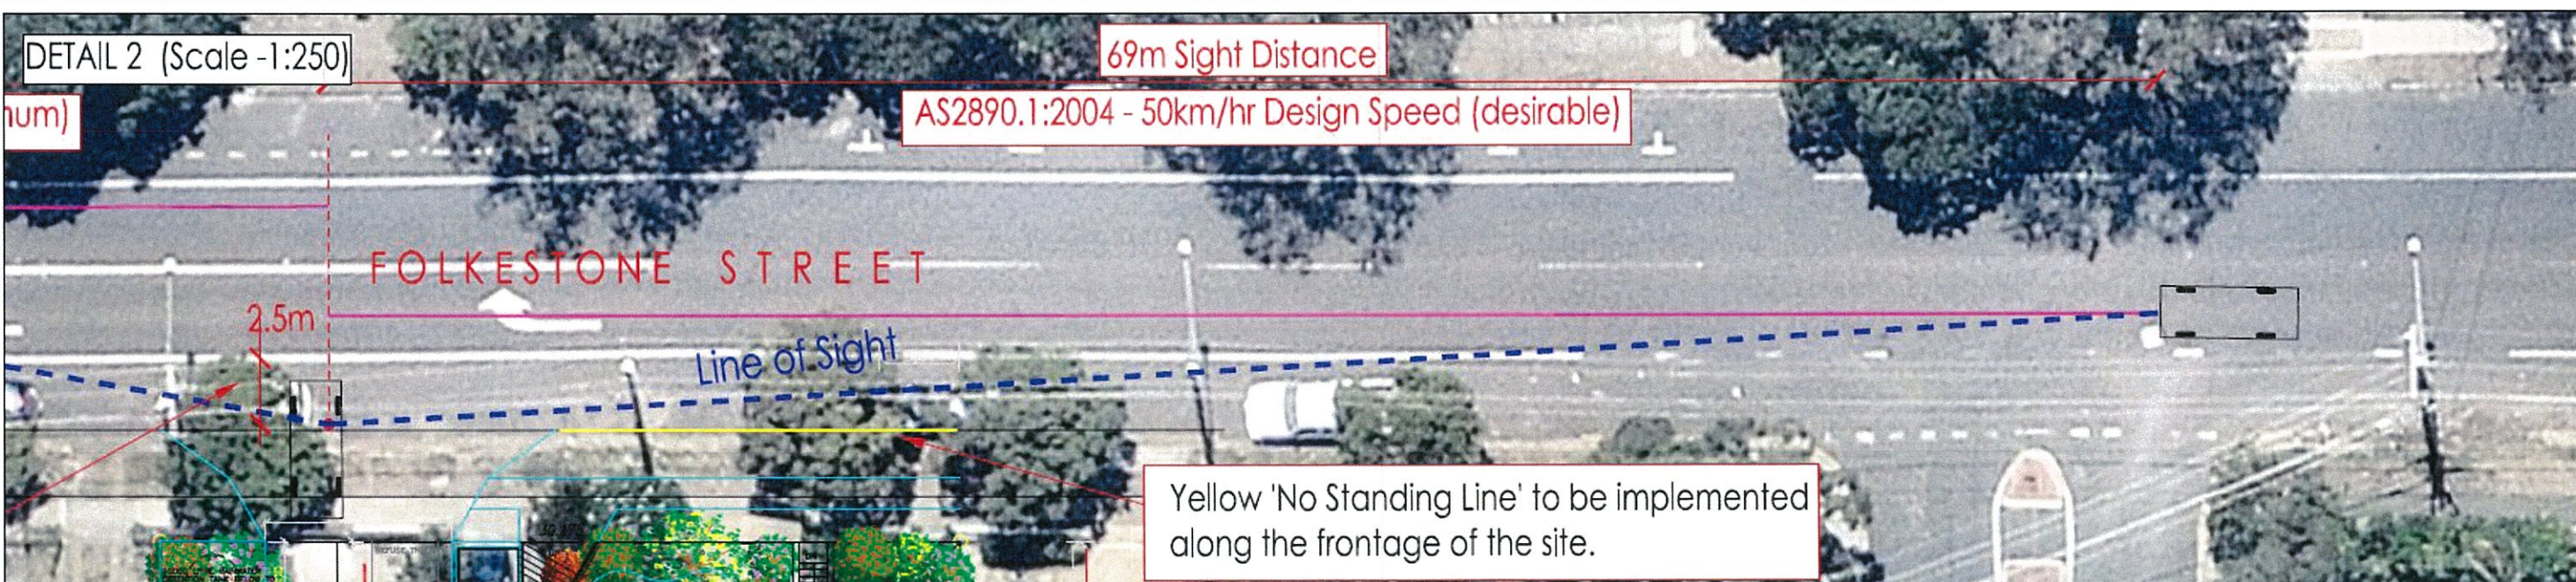

REVISIONS

DRAWN

DATE

CERTIFIED

DATE

rytenschild
Traffic Group

p PO Box 17
Surfers Paradise QLD 4217
e info@rytenschildtraffic.com
w www.rytenschildtraffic.com

GOLD COAST BREBANE SYDNEY

CLIENT

PROJECT
Folkestone Street, Bowen Hills

LOCATION
Folkestone Street,
Bowen Hills

NORTH POINT



SCALES

0 2.5 5.0 7.5 10.0
1:250 (metres)

DRAWN
D. JANZEKOVIC 09/04/15

DESIGNED
L. RYTENSKILD 09/04/15

DATE
09/04/15

REPQ No.

ORIGINAL DRAWING SEE AS

0 2.5 5.0 7.5 10.0
1:250 (metres)

DATE
09/04/15

DATE

DRAWING TITLE

Folkestone Street
Sight Distance Assessment

CAD FILENAME

TRAFFIC/14196-01A

CRG PROJECT NUMBER

14196

DRAWING NUMBER

14196-01

REVISION

A