
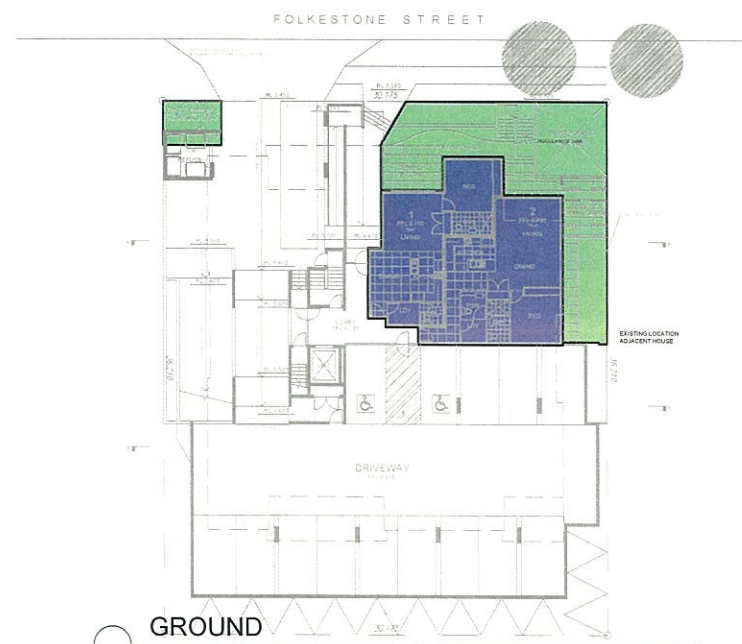


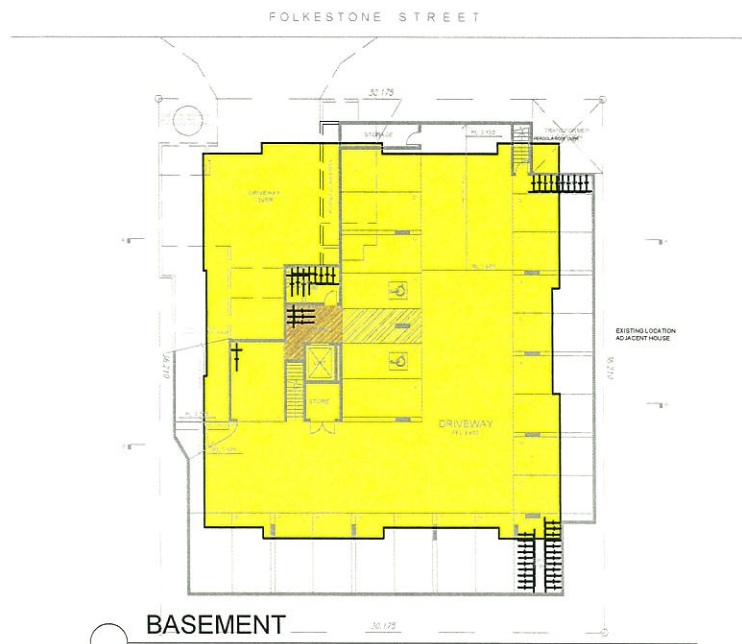

CALCULATIONS

GFA	
BASEMENT	0m ²
GROUND	138m ²
LEVEL 2	530m ²
LEVEL 3	530m ²
LEVEL 4	530m ²
LEVEL 5	440m ²
LEVEL 6	315m ²
LEVEL 7	315m ²
LEVEL 8	315m ²
TOTAL	3113m² (285%)

LANDSCAPE/RECREATION	
BASEMENT	0m ²
GROUND	125m ²
LEVEL 2	358m ²
LEVEL 3	71m ²
LEVEL 4	71m ²
LEVEL 5	149m ²
LEVEL 6	47m ²
LEVEL 7	47m ²
LEVEL 8	47m ²
TOTAL	915m² (84%)

SITE COVER	
TOWER	57% (626m ²)

PLANS AND DOCUMENTS
referred to in the PDA APPROVAL

22 MAY 2015

MEDQ

ISSUE	DATE	DESCRIPTION	INITIAL
F	17.04.15	EDQ ADDITIONAL DETAIL	CM
E	08.04.15	EDQ REQUIRED CHANGE	CM
D	24.03.15	FURTHER ISSUES RESPONSE	GG
C	17.12.14	REVISION	CM
B	13.11.14	CLIENT	CM
A	03.10.14	CLIENT	LM

WSA
wiltshirestevens architecture

level 5, 19 o'keefe st
woolloomgaba Q 4102
A.B.N. 97 093 389 658

P 07 3891 1811
E admin@wiltshirestevens.com.au
W www.wiltshirestevens.com.au

CLIENT

MELTHORN Pty Ltd

PROJECT

PROPOSED RESIDENTIAL
DEVELOPMENT

5-9 FOLKESTONE STREET
BOWEN HILLS

TITLE

STATISTICS

DATE SEPTEMBER 2014

SCALE 1:250@ A1 1:500@ A3

JOB NO. DRAWN L.M.

DRAWING NO. SK-11 F

WILTSHIRE STEVENS ARCHITECTS PTY LTD
© COPYRIGHT A.B.N. 97 093 389 658

