





PLANS AND DOCUMENTS
referred to in the ULDA
APPROVAL dated 27/11/2012

2012

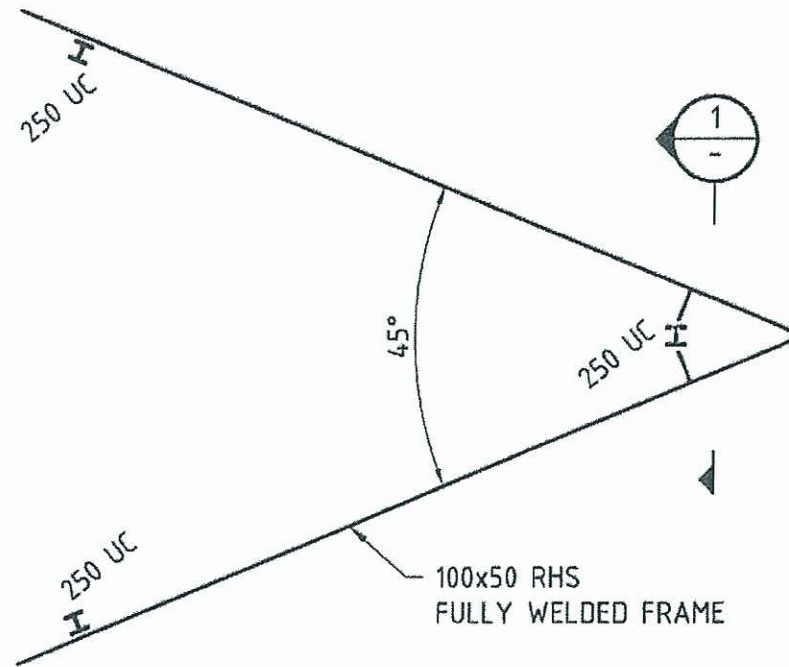


PLAN

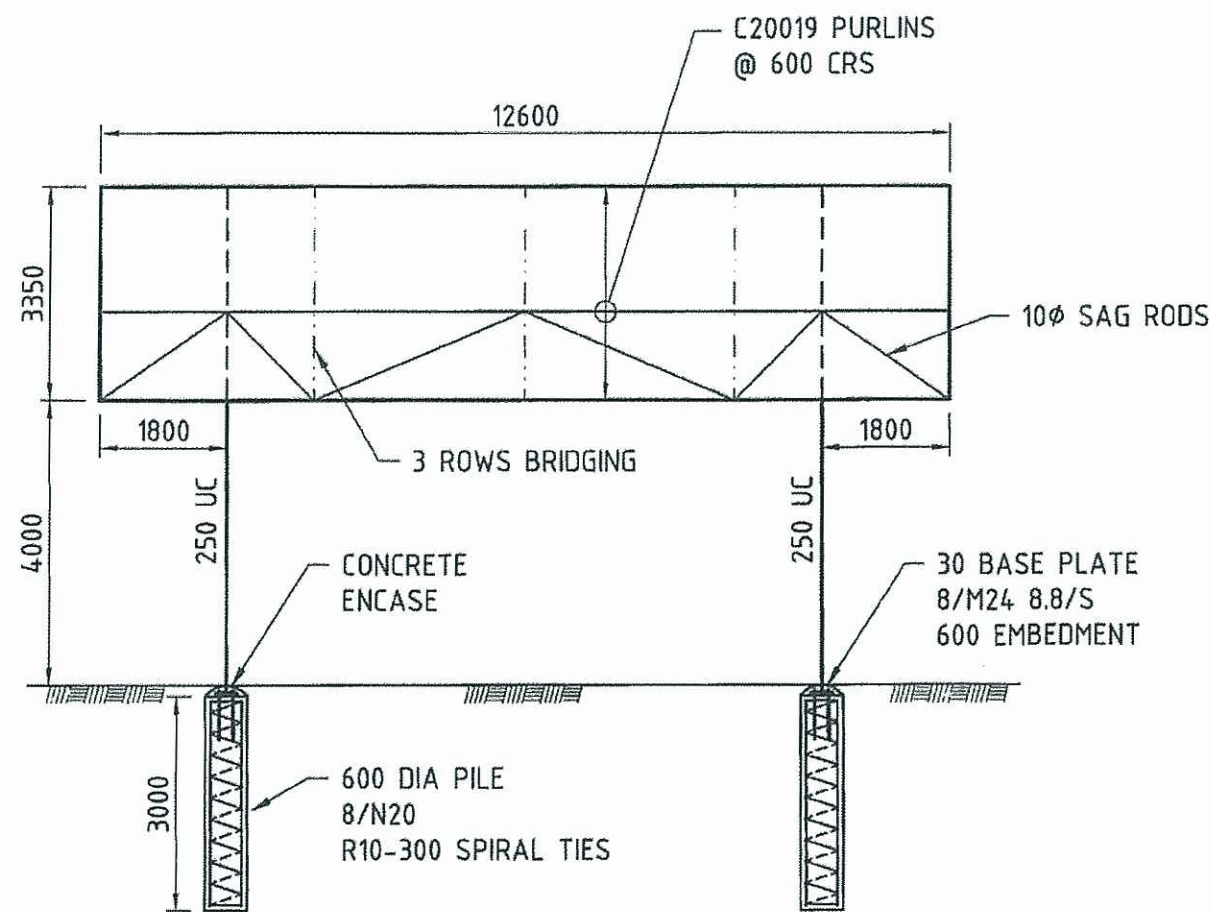

ELEVATION

CALOUNDRA SOUTH SIGNAGE STRUCTURE

SCALE 1:100 ON A3

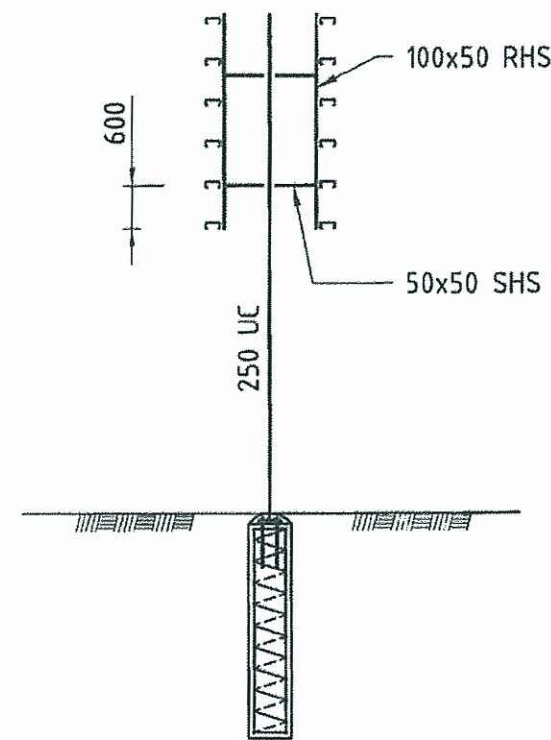

SECTION 1

SCALE 1:100

MULTI POST OPTION

PLANS AND DOCUMENTS
referred to in the ULDA
APPROVAL dated 27/11/2012

ALL STEELWORK IS TO BE
HOT DIPPED GALVANISED

PRELIMINARY ONLY
NOT FOR CONSTRUCTION

1	10/11/11	PRELIMINARY ONLY	1
2	10/11/11	DETAIL	1
PROJECT MANAGER			
ARCHITECT			
STRUCTURAL & CIVIL CONSULTANT			
BROWN Smart Consulting CONSULT AUSTRALIA Brown Consulting (Qld) Pty Ltd Level 6, 199 Grey Street, South Brisbane QLD Australia 4101 Telephone: 07 3895 3444 Fax: 07 3895 3400 Website: www.brownconsulting.com.au			
CLIENT			
STOCKLAND			
PROJECT			
CALOUNDRA SOUTH SIGNAGE			
DRAWING TITLE			
SIGNAGE STRUCTURE PLAN AND TYPICAL SECTION (MULTI POST OPTION)			
DESIGN	DRAWN	APPROVED	
PH	BH		
PROJECT NO.	DRAWING NO.	REV.	
B11239	SK01		2

