


AMENDED IN RED

03 JUN 2015

Graham McCreary
(Name)
MEDQ

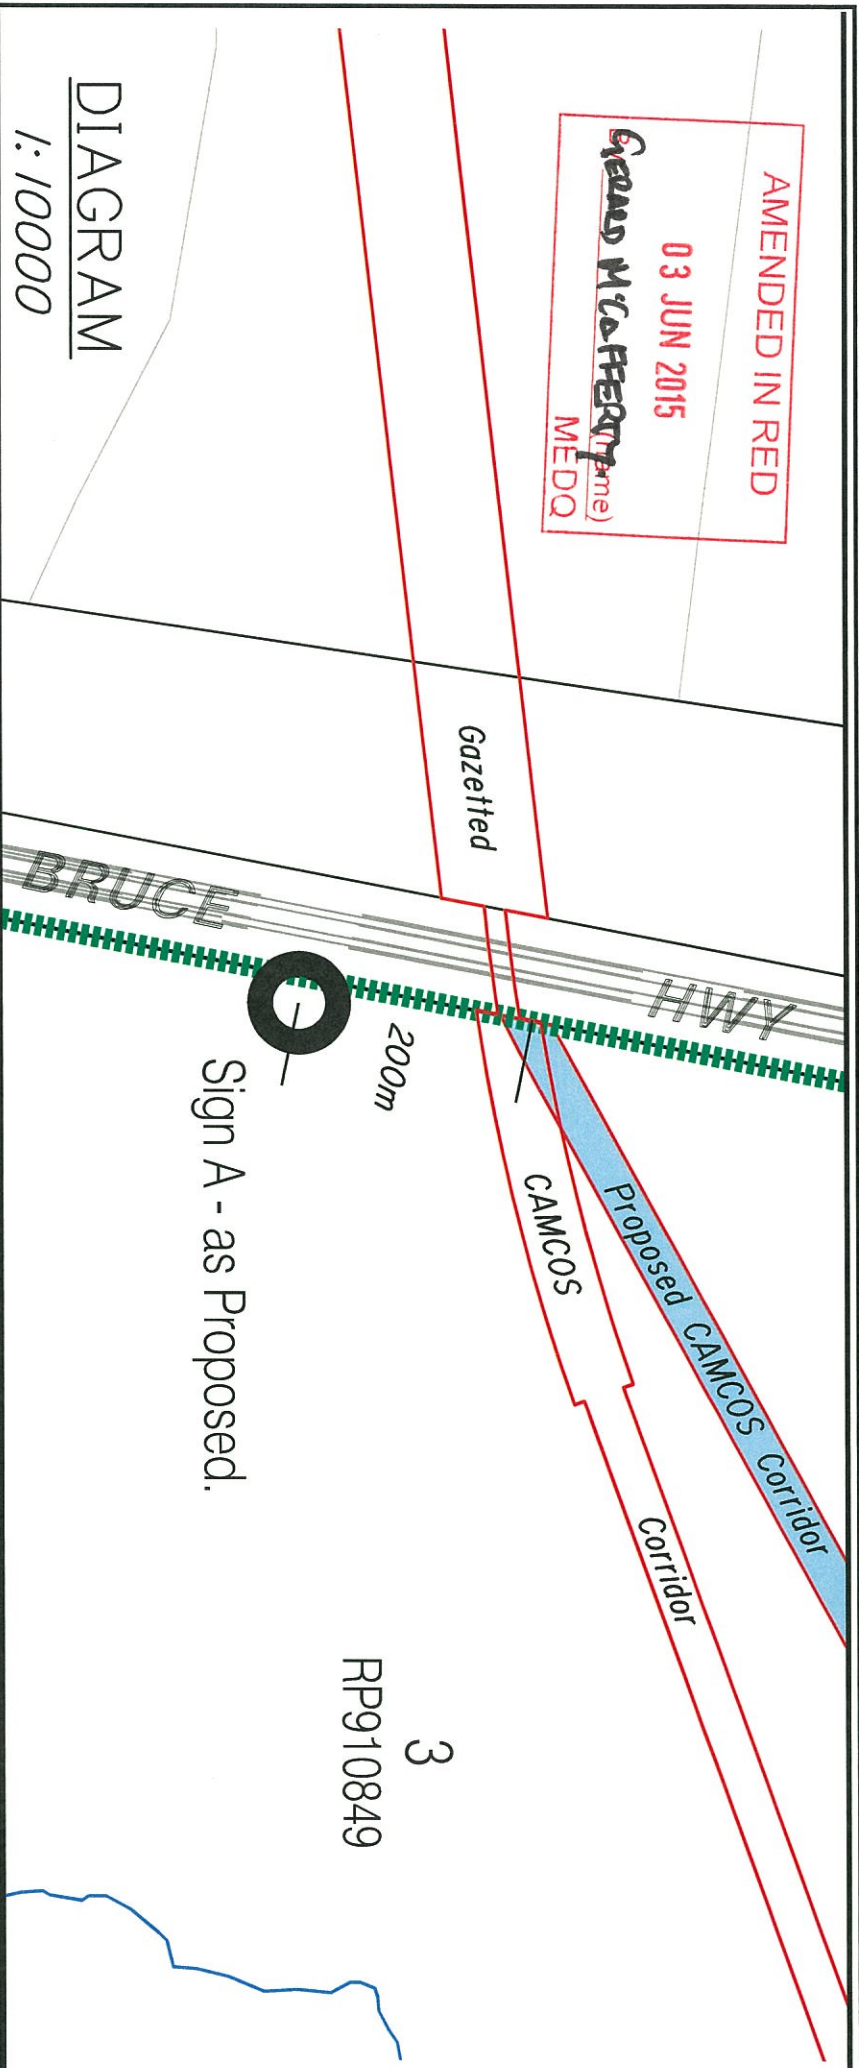

Sign A - as Proposed.



DIAGRAM

1:10000

PLANS AND DOCUMENTS
referred to in the PDA APPROVAL

03 JUN 2015

MEDQ

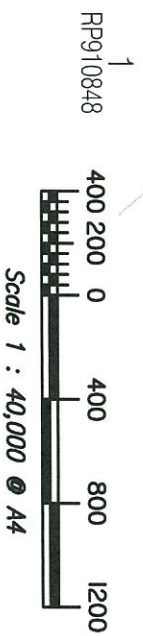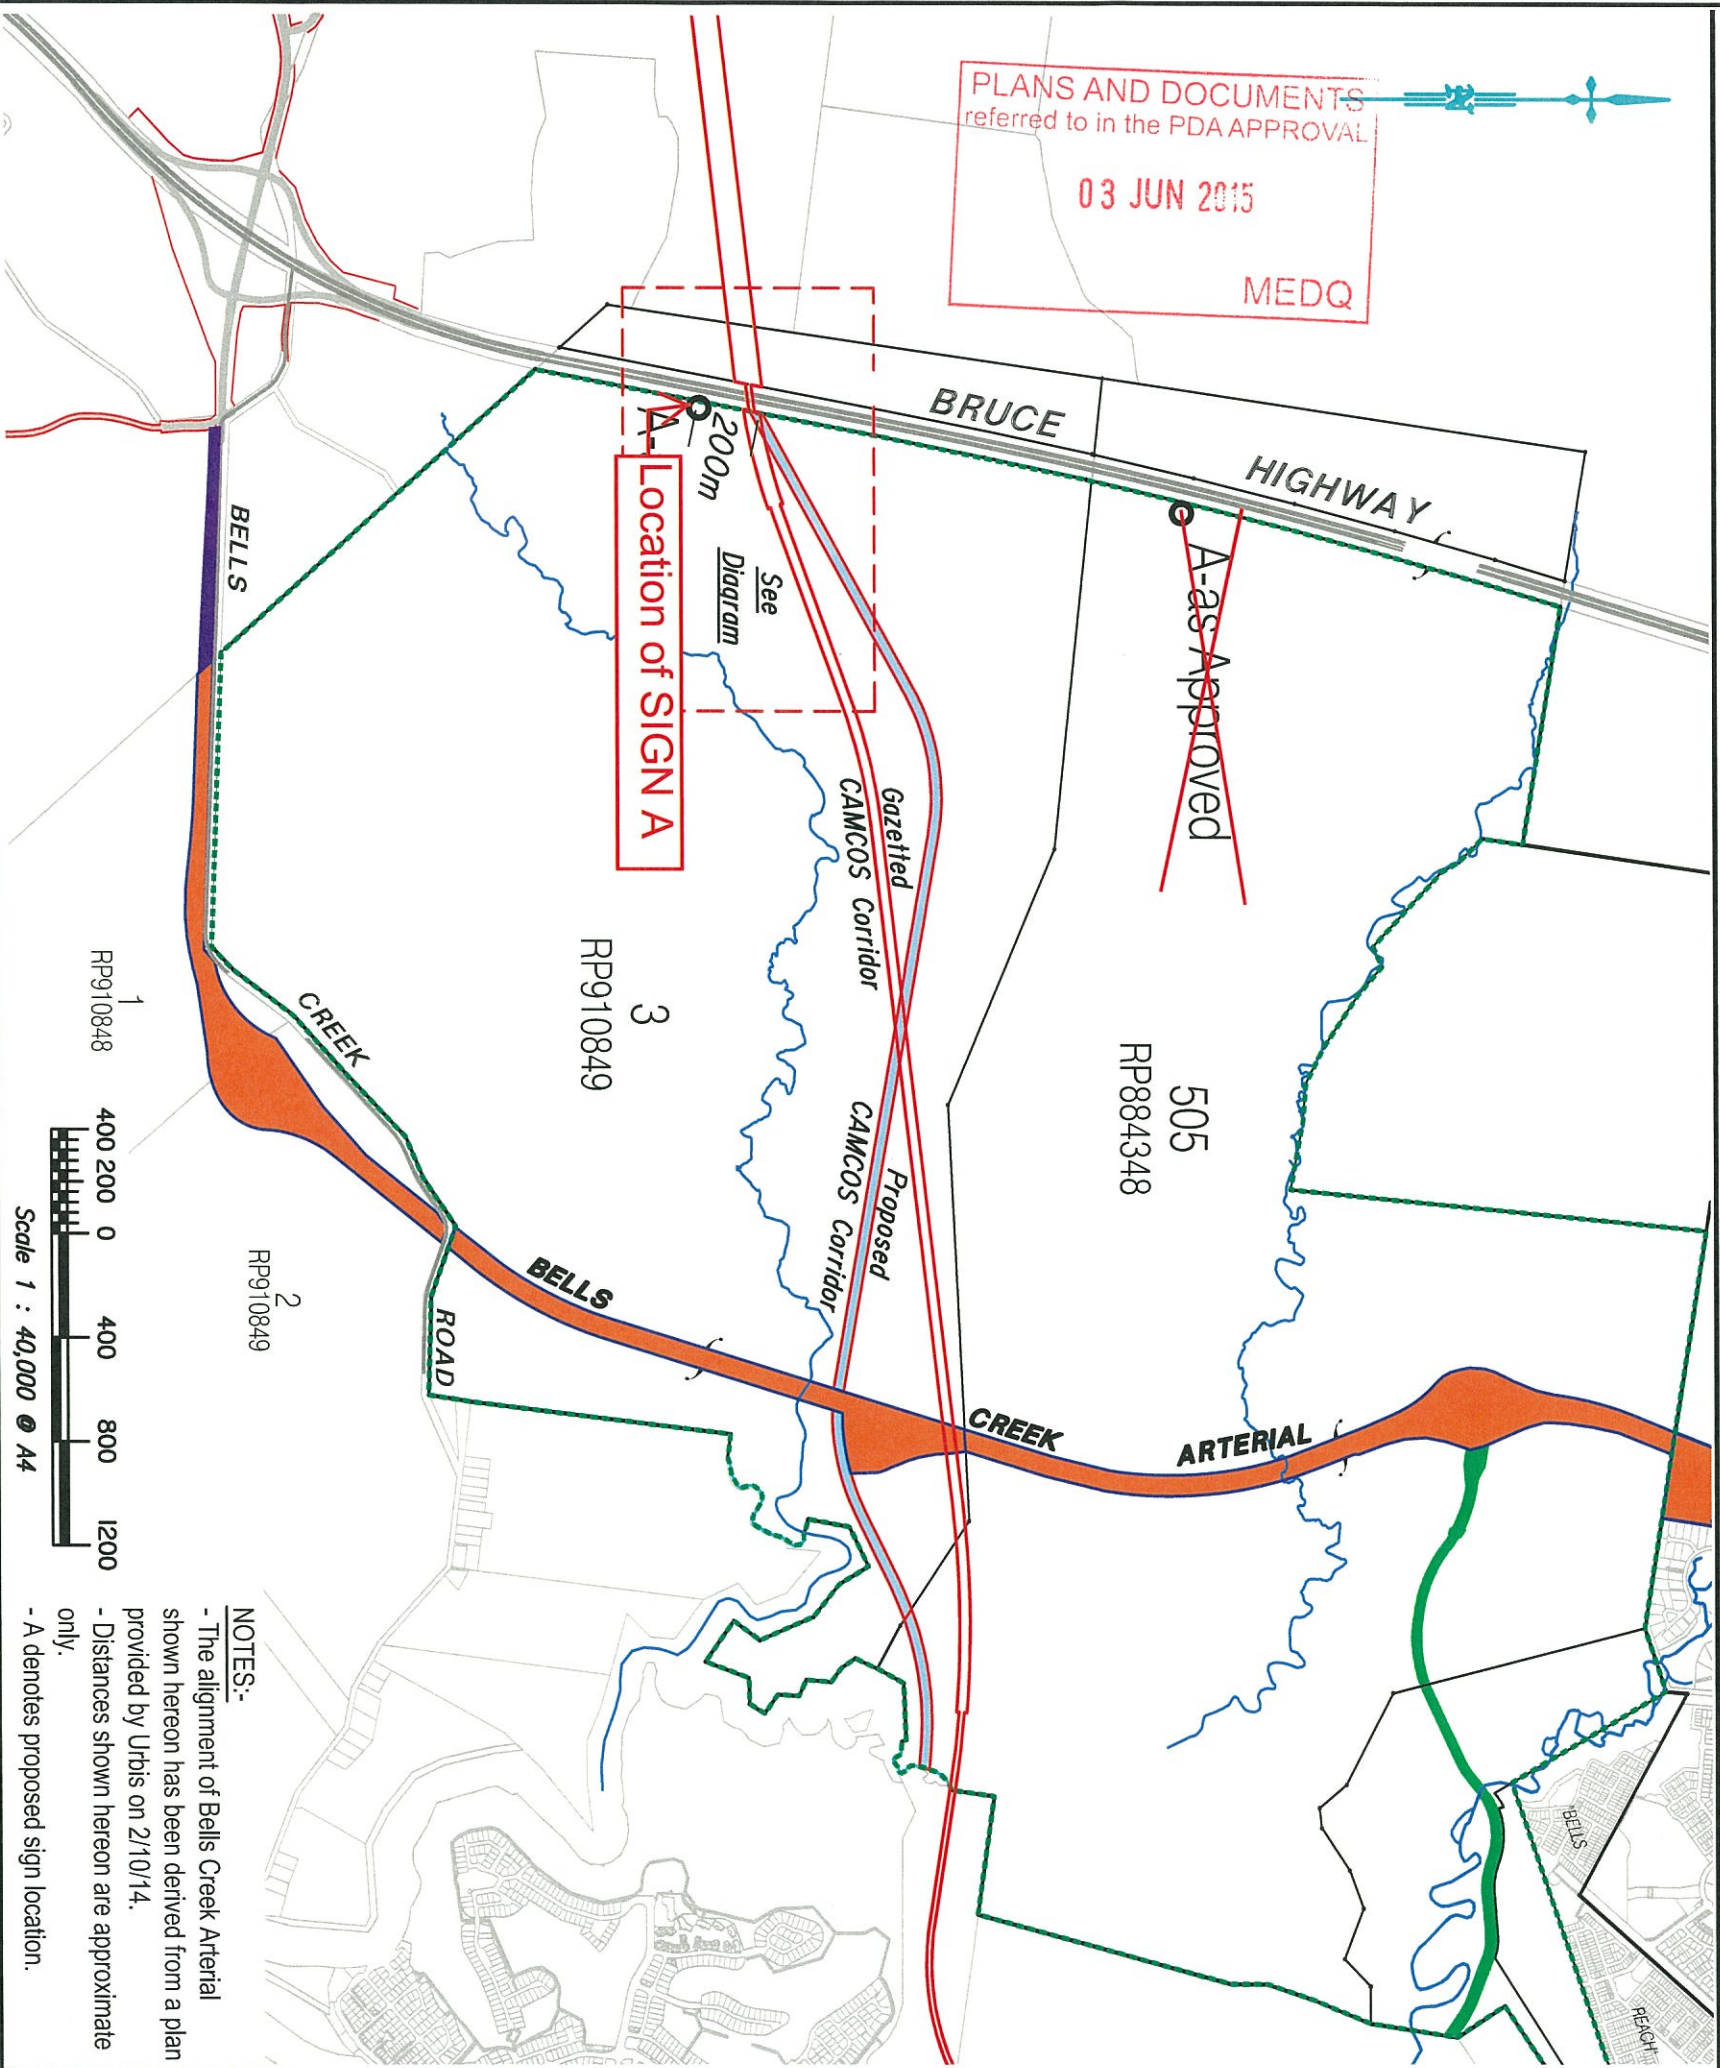

Scale 1 : 40,000 @ A4

NOTES:-

- The alignment of Bells Creek Arterial shown hereon has been derived from a plan provided by Urbis on 2/10/14.
- Distances shown hereon are approximate only.
- A denotes proposed sign location.

PROJECT : Caloundra South		CLIENT : Stockland	
12d File Ref :	Date Drafted : 18/05/2015	Proposed Sign Location Caloundra South	
Level Datum :	Drafted By : MDB		
Origin :	Surveyed :		
	Checked By : JMS		
FB:	LB:	DWG Name : 7100-227B.dwg	Scale : 1:40,000@A4
		A4	Local Authority : Sunshine Coast Regional Council



RPS Australia East Pty Ltd
ACN 140 292 762
ABN 44 140 292 762
1 Innovation Parkway, Birtinya
(PO BOX 149) Wurtulla, Qld, 4575
T 07 5436 7888
F 07 5493 6630
W www.rpsgroup.com.au


©COPYRIGHT PROTECTS THIS PLAN
Unauthorised reproduction or amendment
not permitted. Please contact the author.

Sheet 1 of 1 Plan Reference 7100-227B

Superseded sign location - refer to approved *Proposed Sign Location, 7100-227B* dated 18/5/2015 for revised location.

AMENDED IN RED
03 JUN 2015
By: **GERARD McCAFFERTY**
MEDQ

PLANS AND DOCUMENTS
referred to in the PDA APPROVAL
03 JUN 2015
MEDQ

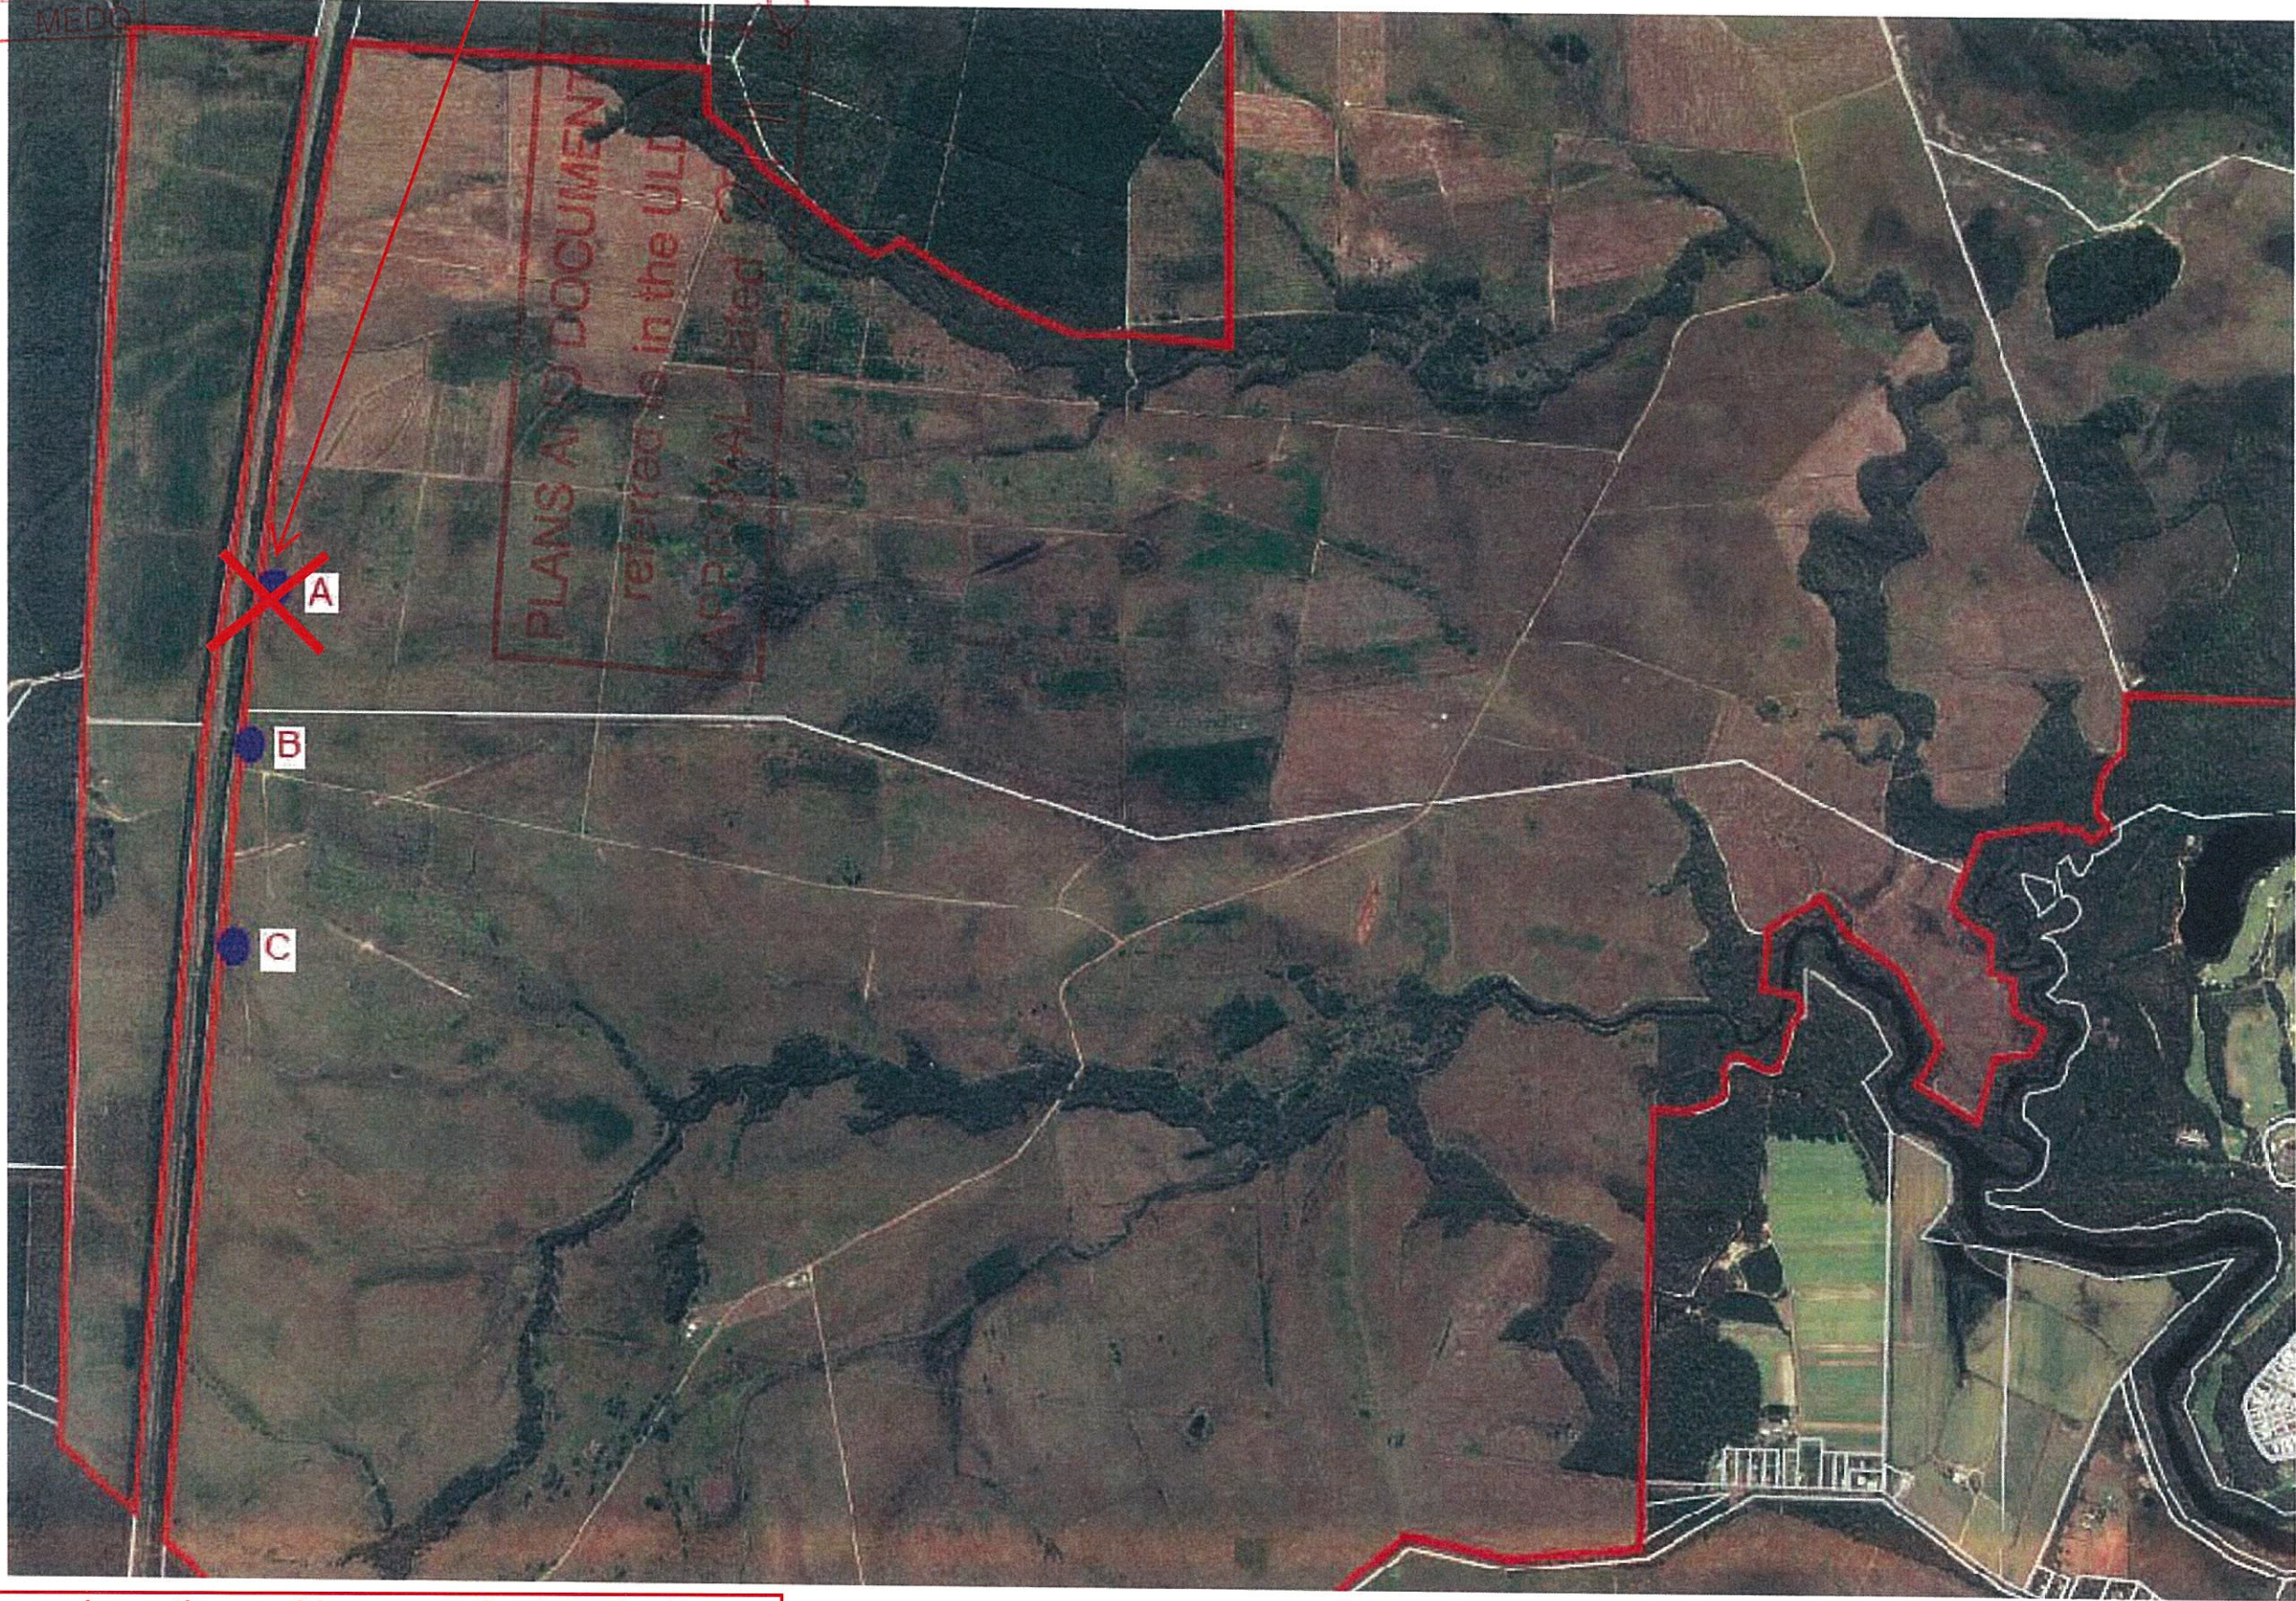

Proposed Signage Locations - Nearmap Aerial Photo
DATE: 28/06/12