


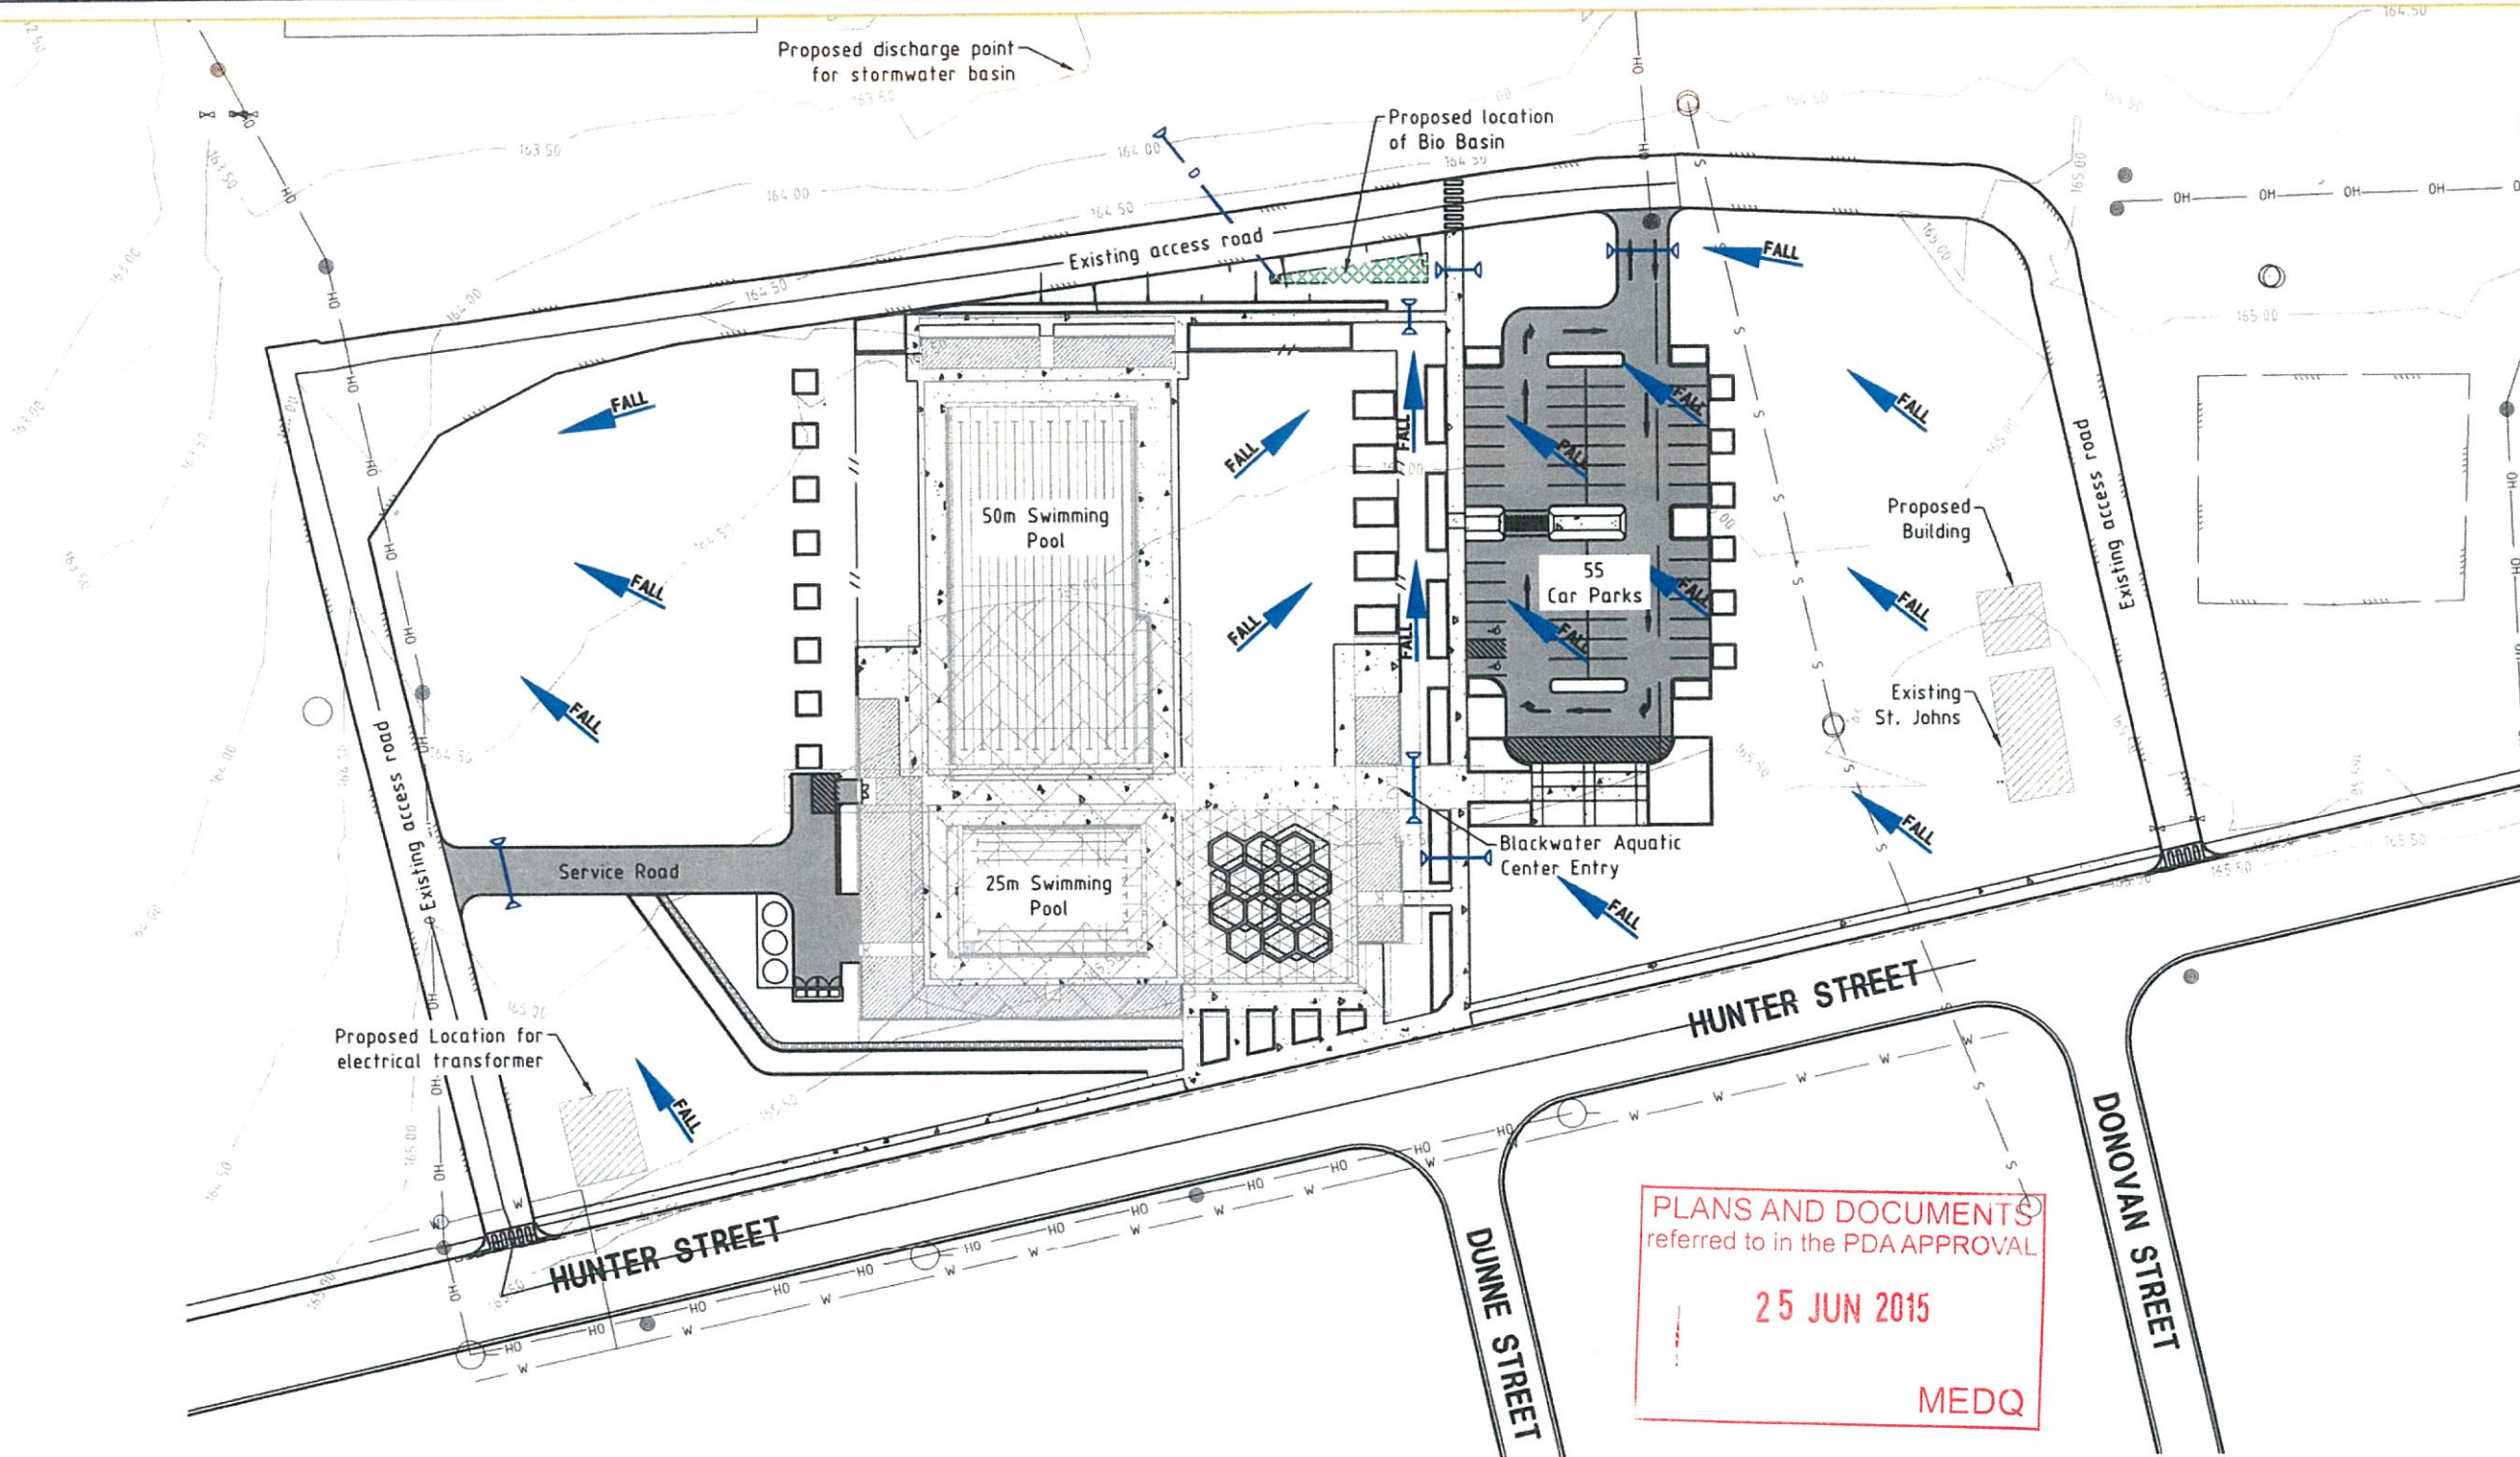

PLANS AND DOCUMENTS
referred to in the PDA APPROVAL

25 JUN 2015


MEDQ

LEGEND

- Existing Contours
- Top of Batter
- Toe of Batter
- Existing Overhead Electrical
- Existing Watermain
- Existing Sewer & Manhole
- Stormwater Headwall/Pipe and Junction Pit
- Stormwater Detention Basin
- FALL Overland Flow Direction

**BLACKWATER AQUATIC CENTRE
HUNTER STREET, BLACKWATER**

R14289/SK03 - STORMWATER MANAGEMENT PLAN

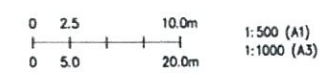

1:500 (A1)
1:1000 (A3)



ROCKHAMPTON
P.O. Box 1580
238 Quay Street,
Rockhampton Q 4700

Telephone (07) 4931 0777
Facsimile (07) 4921 4866
E-Mail: Rockhampton@calibreconsulting.co

