


MEDQ

[illegible]

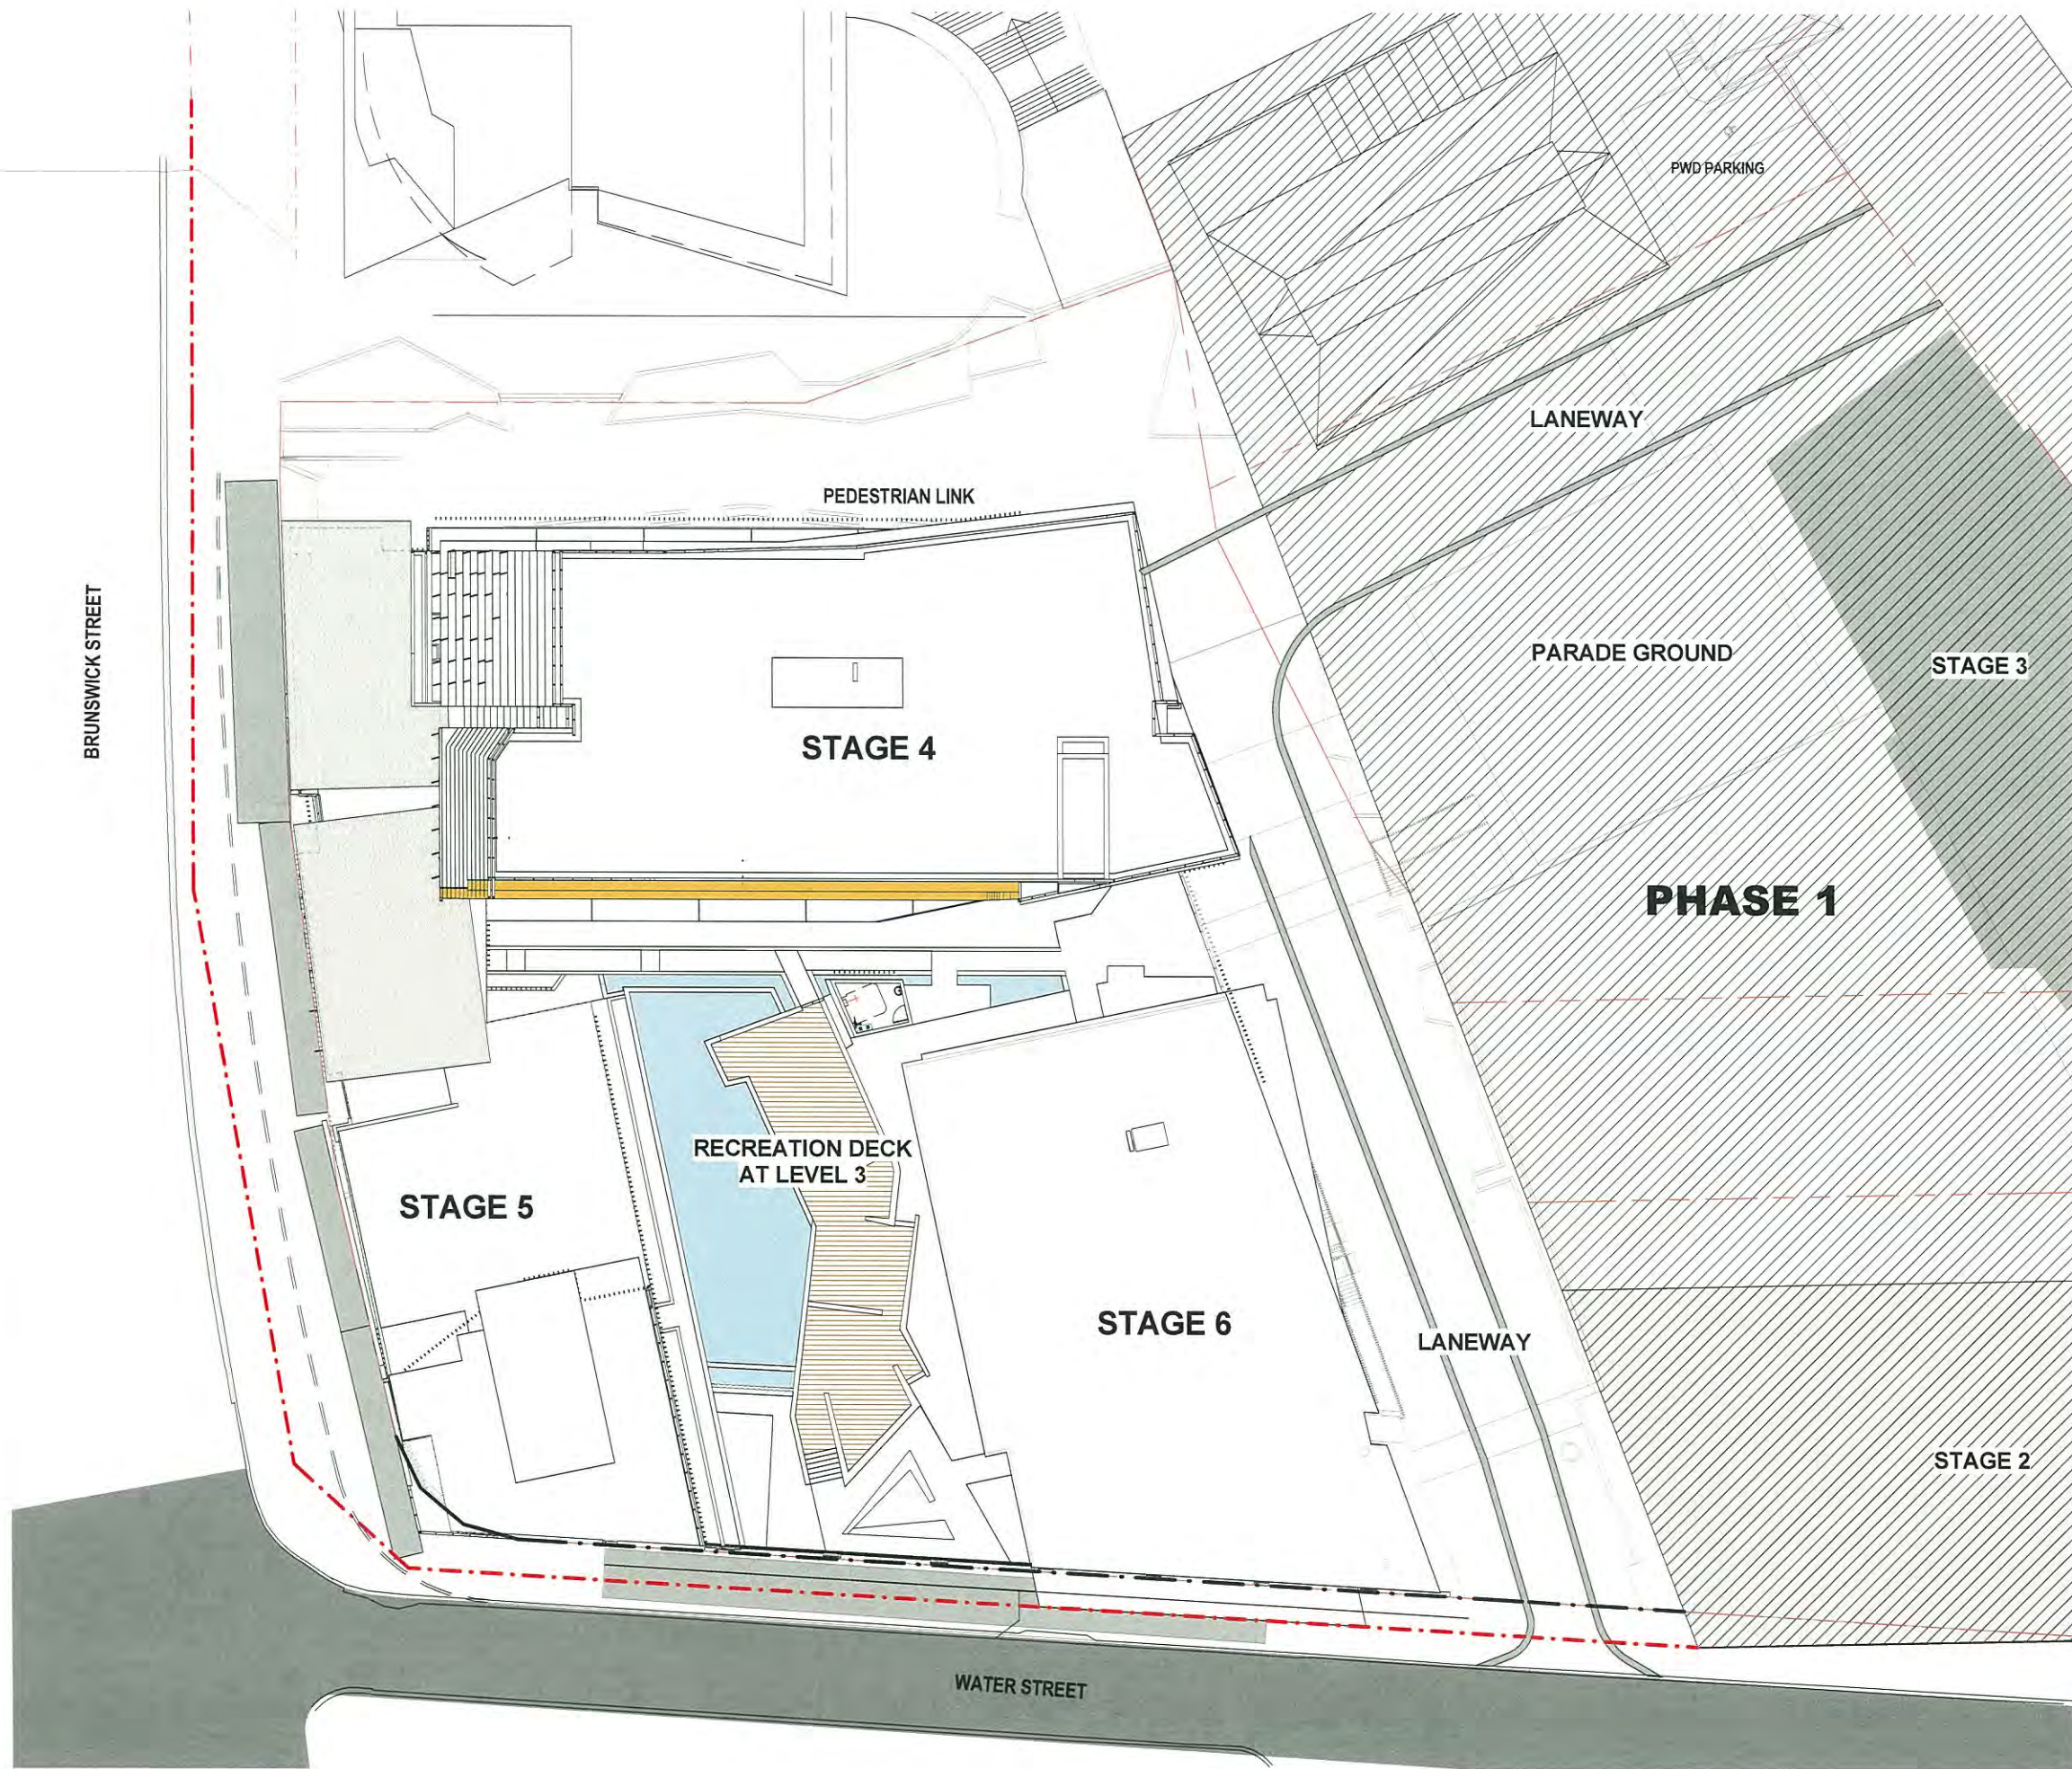

PROJECT SUMMARY

SITE AREA = 5460 m² **5423 m²**
GFA (Stage 4 & 5) = 26115 m² (Includes Retail 284 m², Gym 205 m²)
229 m² 175 m²

Stage 4 & 5 Residential Units	Type	Count
	1 BED	201
	2 BED	168
	Total residential	369

Parking Provided	Type	Count
	Residential Car Parks (inc. PWD)	461
	Resident Tandem Car Parks	17
	Residential Motorcycle Parks	26
	Residential Visitor Car Parks	29
	Retail Parking (inc. PWD)	4
	Go Gets Car Parks	6
	Total Car Parking Spaces	543

Service Parking + Others Services (Stage 4, 5 & 6)	Type	Count
	Van Services Vehicle (Residential + Retail + Residential Car wash)	2
	Large Vehicle Parks (Large Vehicles - MRV/SRV + LRV / RCV)	2
	Bicycles (Residents)	565
	Bicycles (Visitors)	99

AMENDED IN RED

26 JUN 2015

By: BRIANNA FYFFE (name)
MEDQ

PLANS AND DOCUMENTS referred to in the PDA APPROVAL

26 JUN 2015


MEDQ



PLANS AND DOCUMENTS
referred to in the PDA APPROVAL

26 JUN 2015

MEDQ

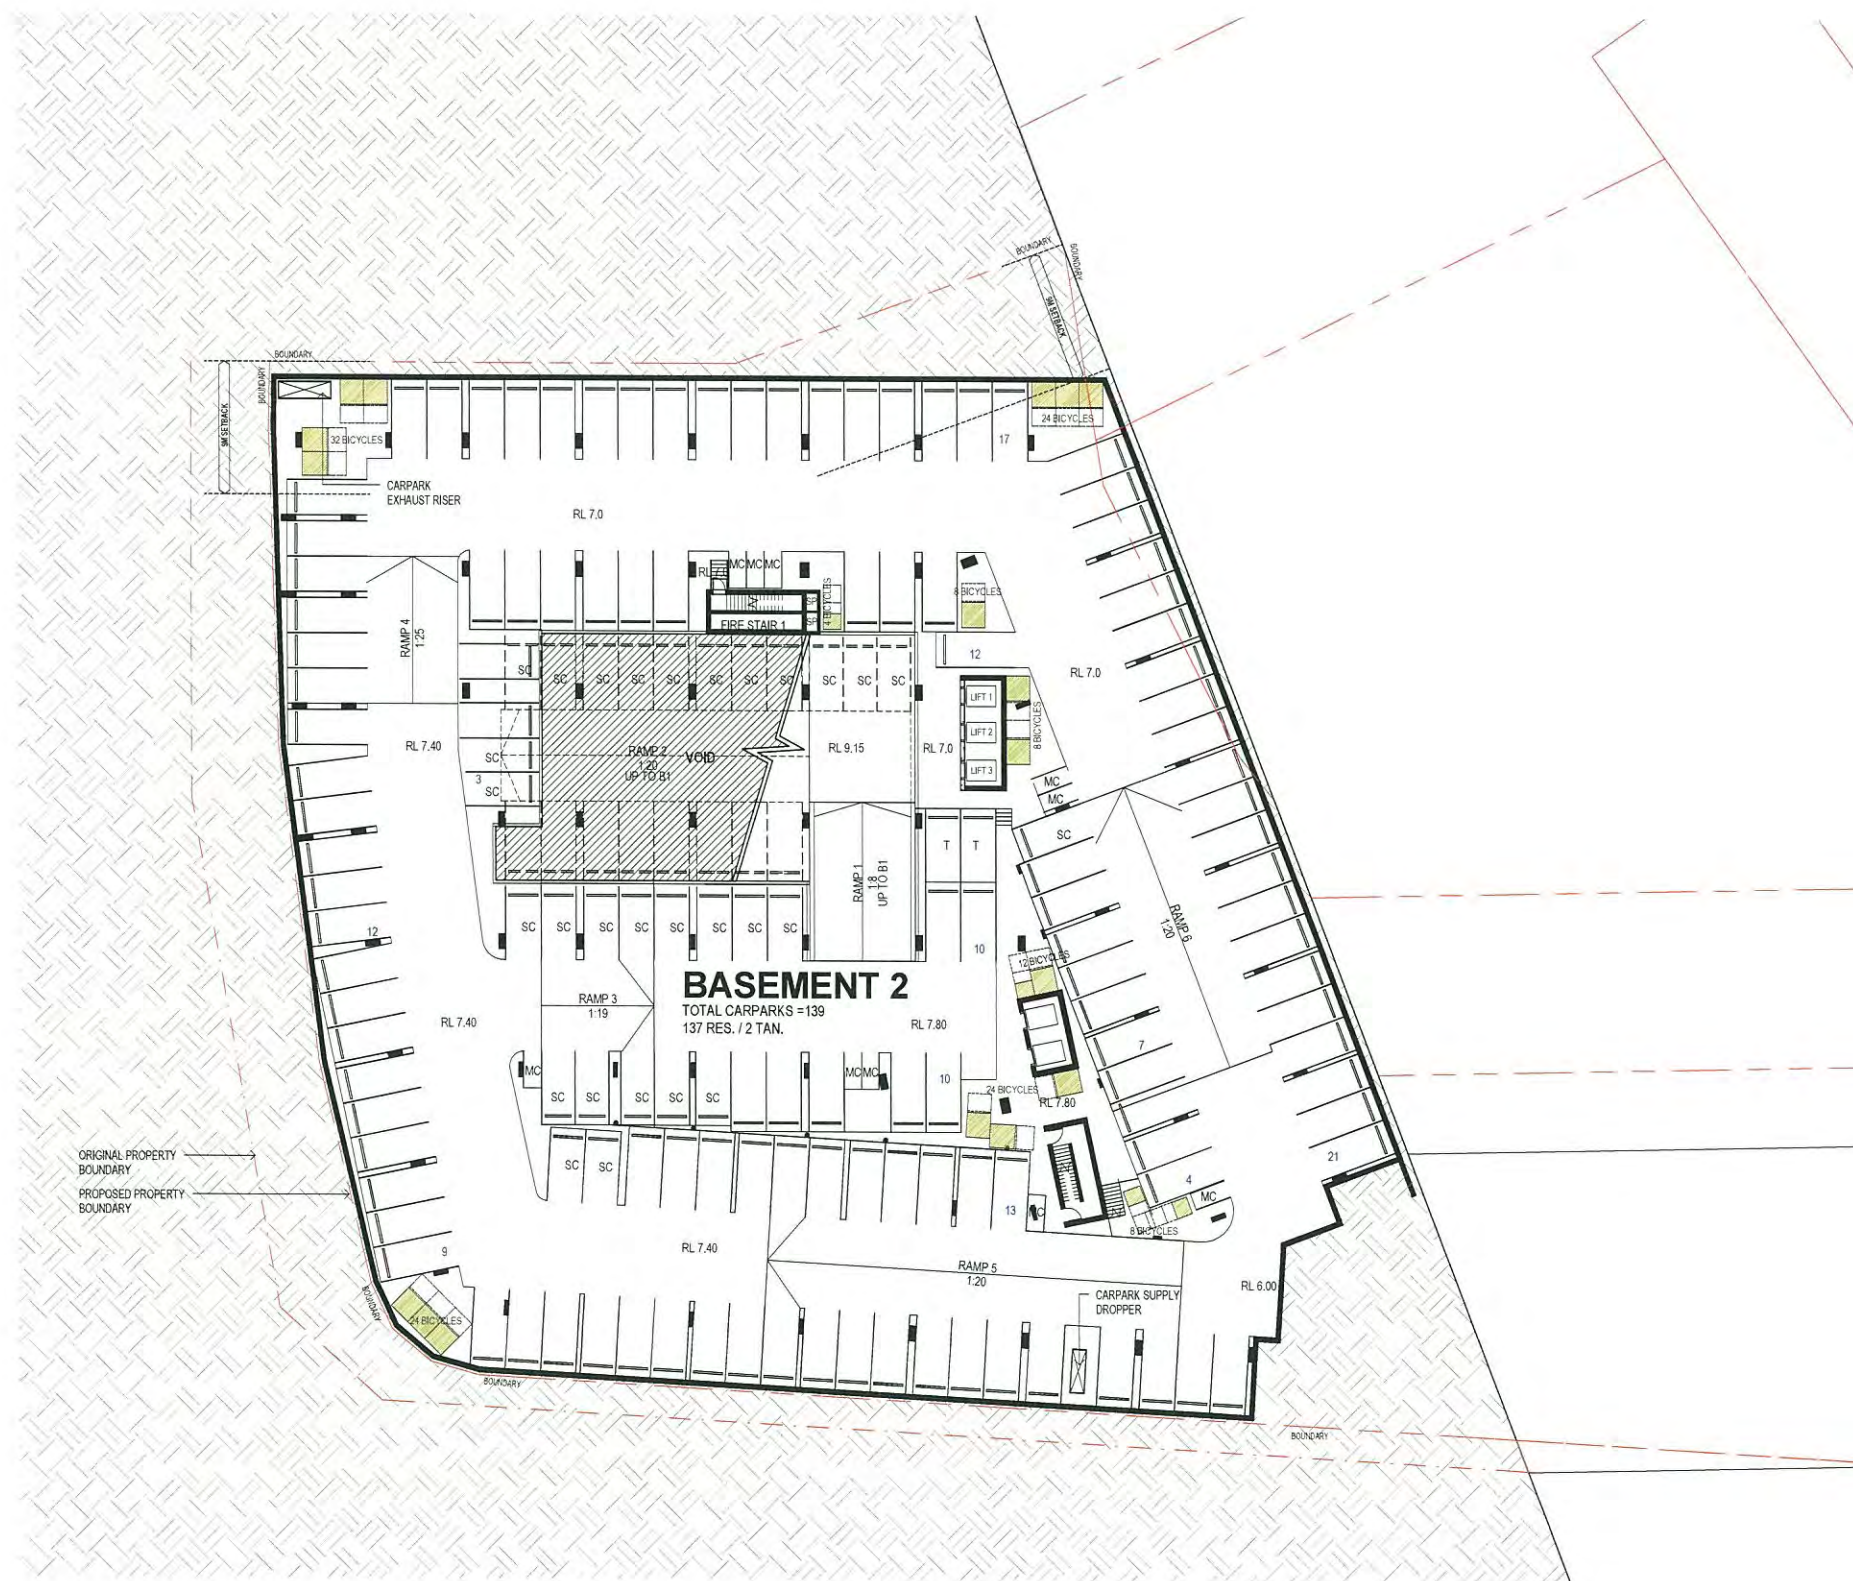




PLANS AND DOCUMENTS
referred to in the PDA APPROVAL

26 JUN 2015

MEDC

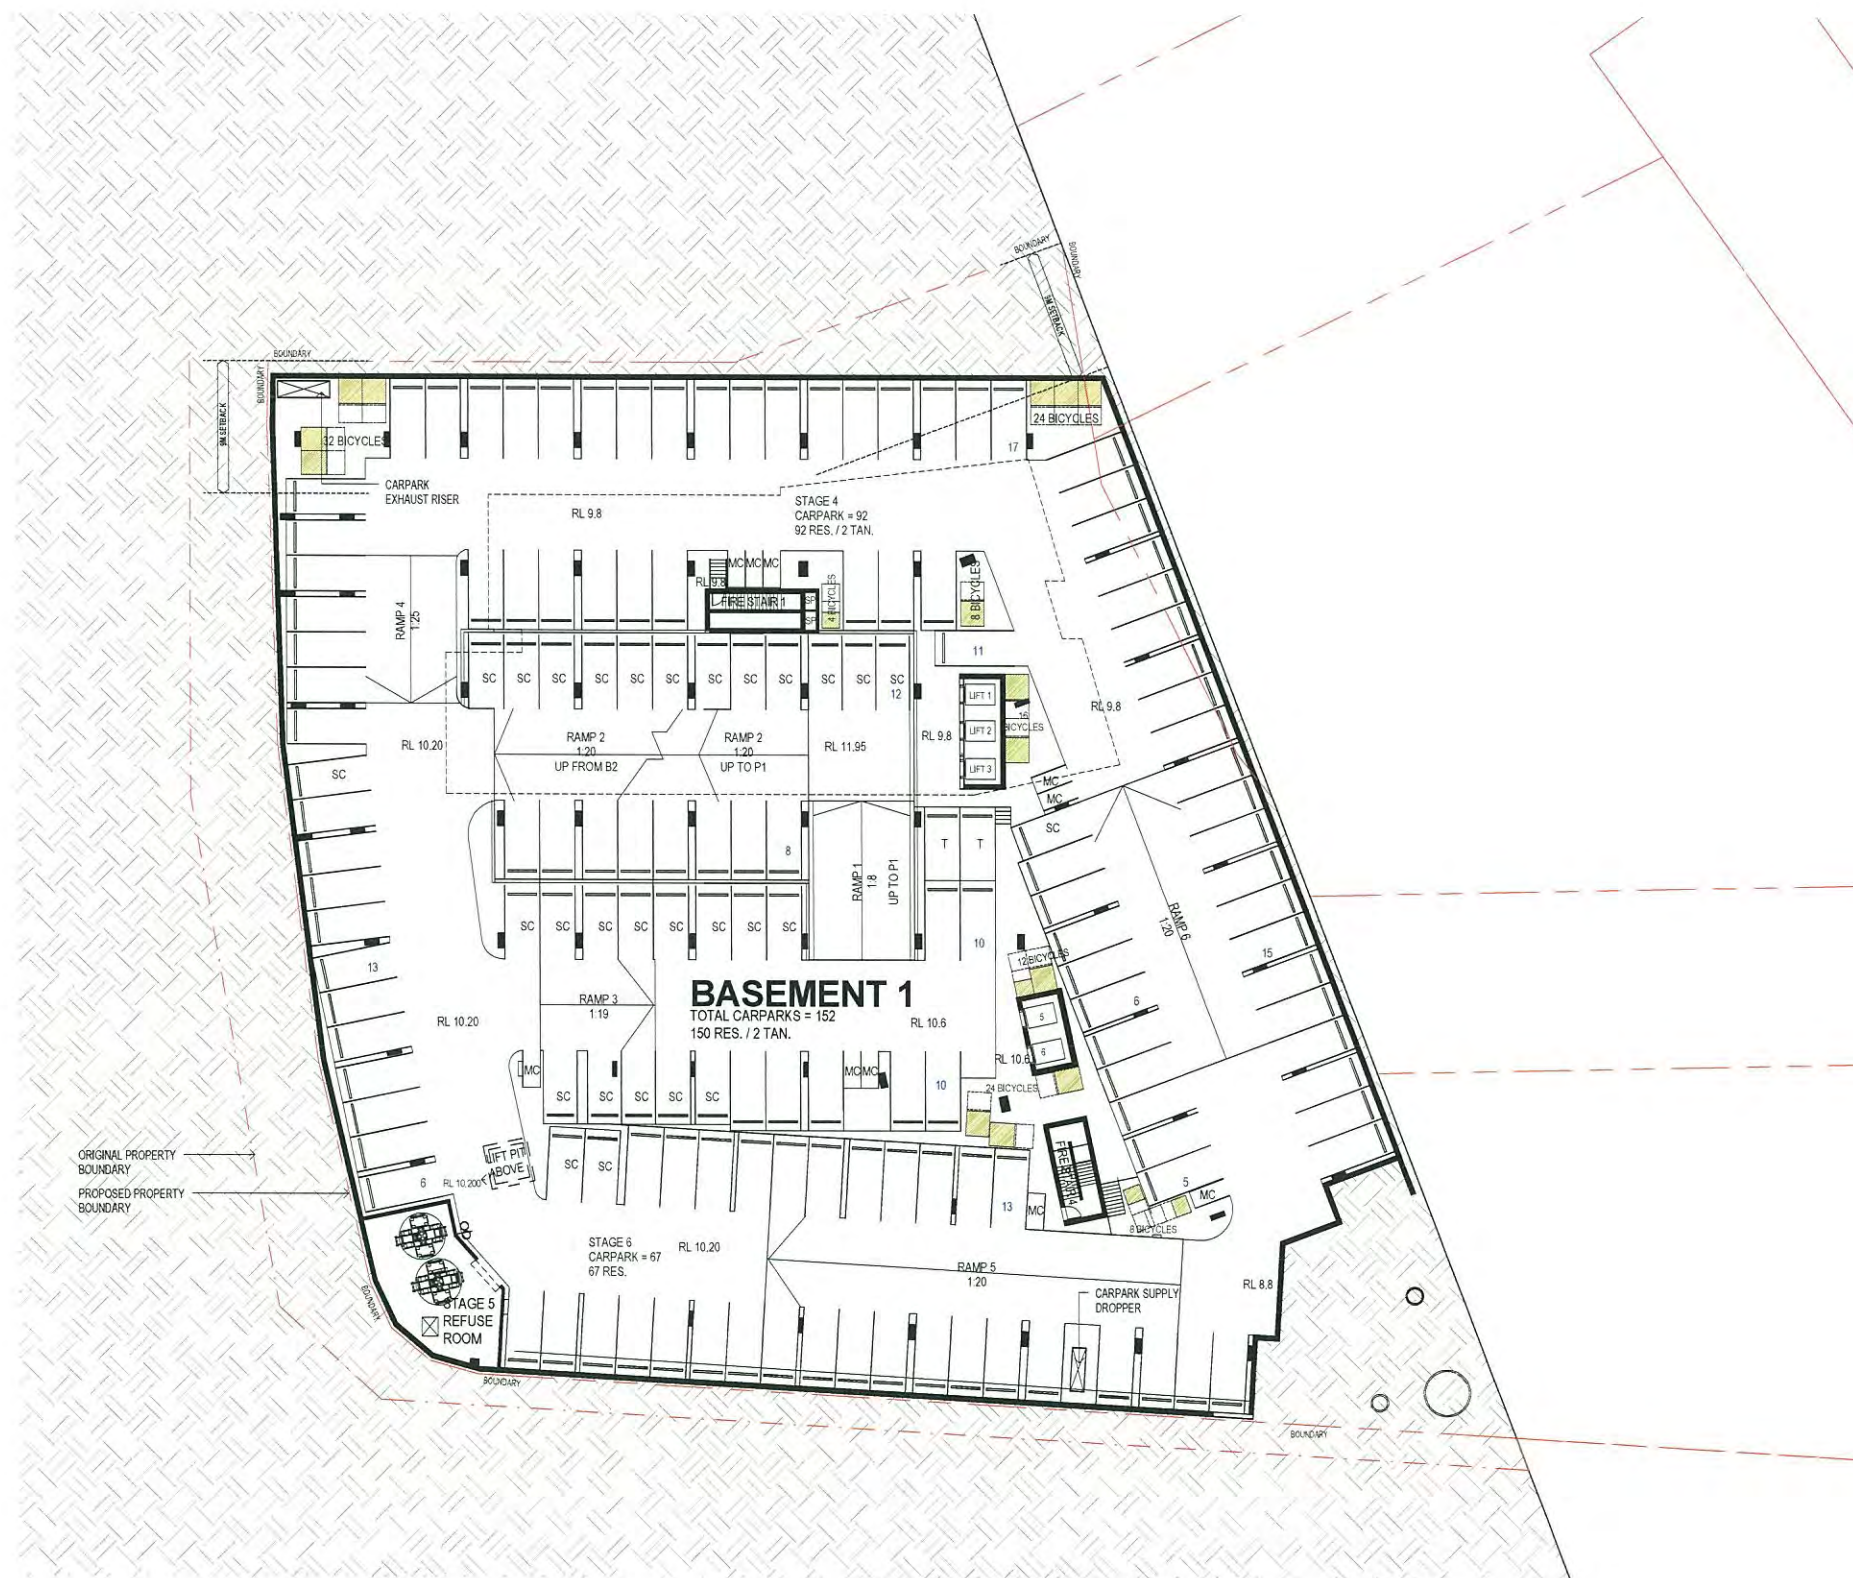



MEDQ



PLANS AND DOCUMENTS
referred to in the PDA APPROVAL

2 6 JUN 2015

MEDQ





AMENDED IN RED


26 JUN 2015

By: BRIANNA FYFE (name)
MEDQ

PLANS AND DOCUMENTS
referred to in the PDA APPROVAL

26 JUN 2015

MEDQ

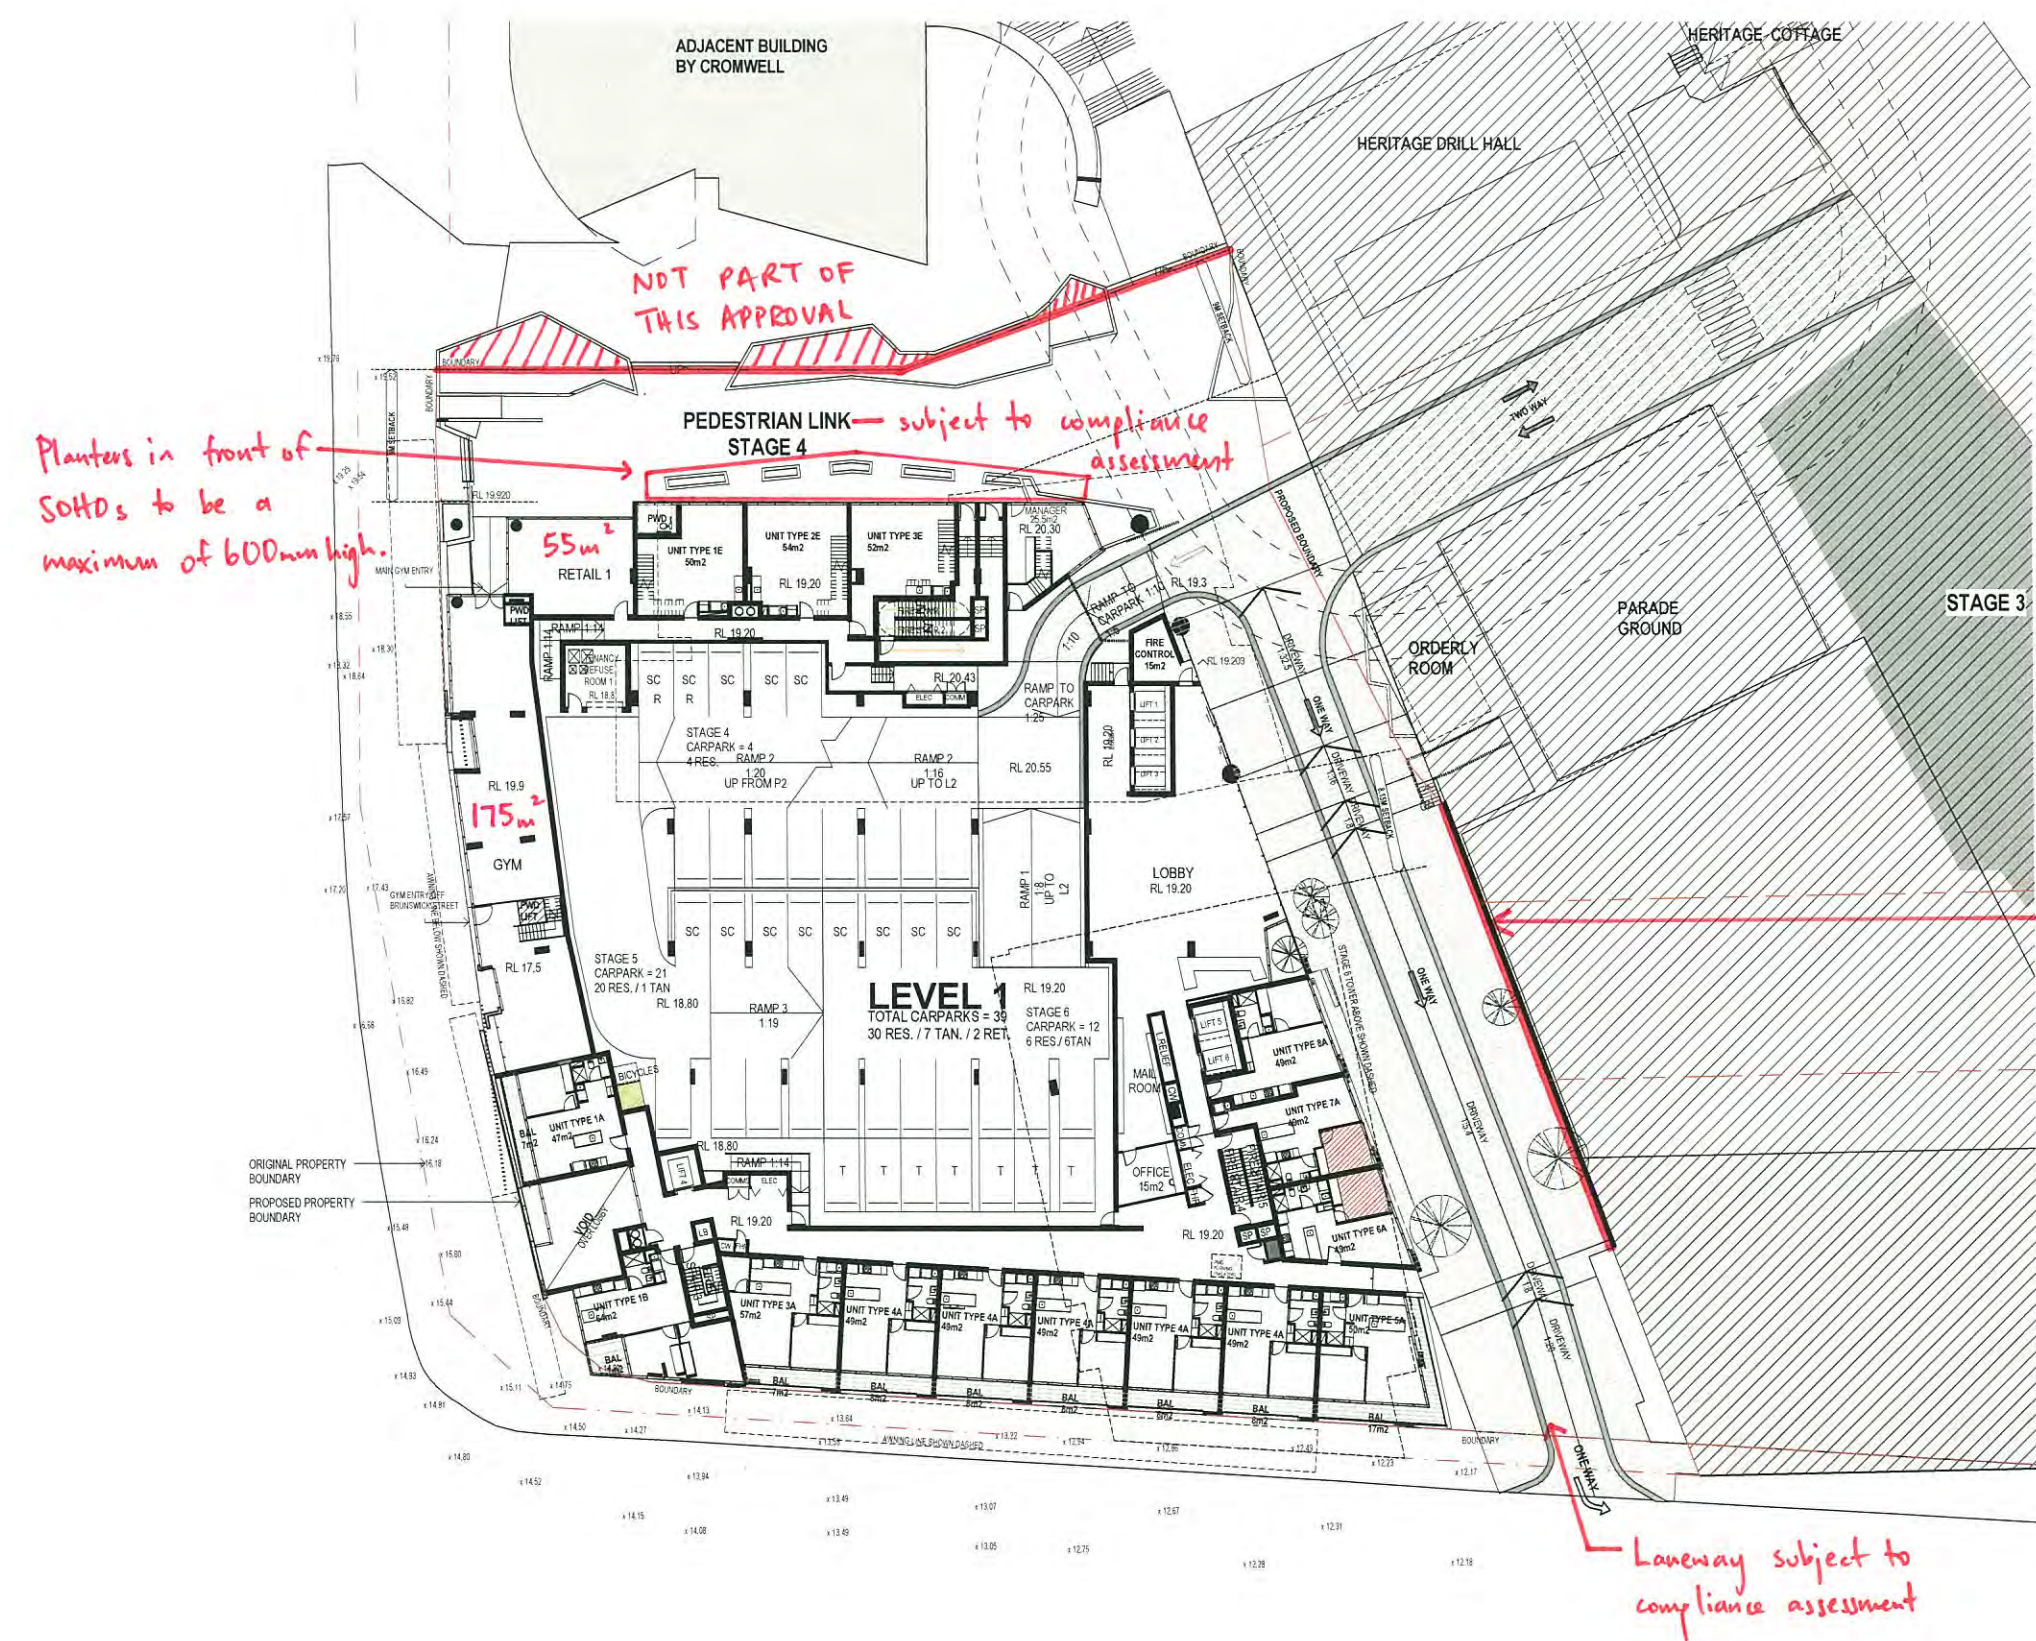



PLANS AND DOCUMENTS
referred to in the PDA APPROVAL

26 JUN 2015

MEDQ





PLANS AND DOCUMENTS
referred to in the PDA APPROVAL

26 JUN 2015

MEDQ





PLANS AND DOCUMENTS
referred to in the PDA APPROVAL

2 6 JUN 2015

MEDQ





MEDQ



MEDQ



PLANS AND DOCUMENTS
referred to in the PDA APPROVAL

2 6 JUN 2015

MEDQ





PLANS AND DOCUMENTS
referred to in the PDA APPROVAL

2 6 JUN 2015

MEDQ





MEDQ

ORIGINAL PROPERTY -
BOUNDARY

PROPOSED PROPERTY
BOUNDARY

STAGE 6 TOWER
[REFER DEICKE RICHARDS
DOCUMENTATION]

bureau[^]proberts

STAGE 4 - LEVEL 16 (15-16 TYPICAL)

CLIENT
METRO PROPERTY DEVELOPMENT
PROJECT
CENTRAL VILLAGE STAGE 4 AND 5
ADDRESS
CORNER OF WATER AND BRUNSWICK
STREET

SCALE 1:250 [A1] DATE 20.05.15 NORTH

PROJECT NO. 14037 PHASE DA DRAWING NUMBER 20.20 REVISION A



PLANS AND DOCUMENTS
referred to in the PDA APPROVAL

26 JUN 2015

MEDQ





PLANS AND DOCUMENTS
referred to in the PDA APPROVAL

2 6 JUN 2015

MEDQ





PLANS AND DOCUMENTS
referred to in the PDA APPROVAL

2 6 JUN 2015

MEDQ






PLANS AND DOCUMENTS
referred to in the PDA APPROVAL

26 JUN 2015


MEDQ



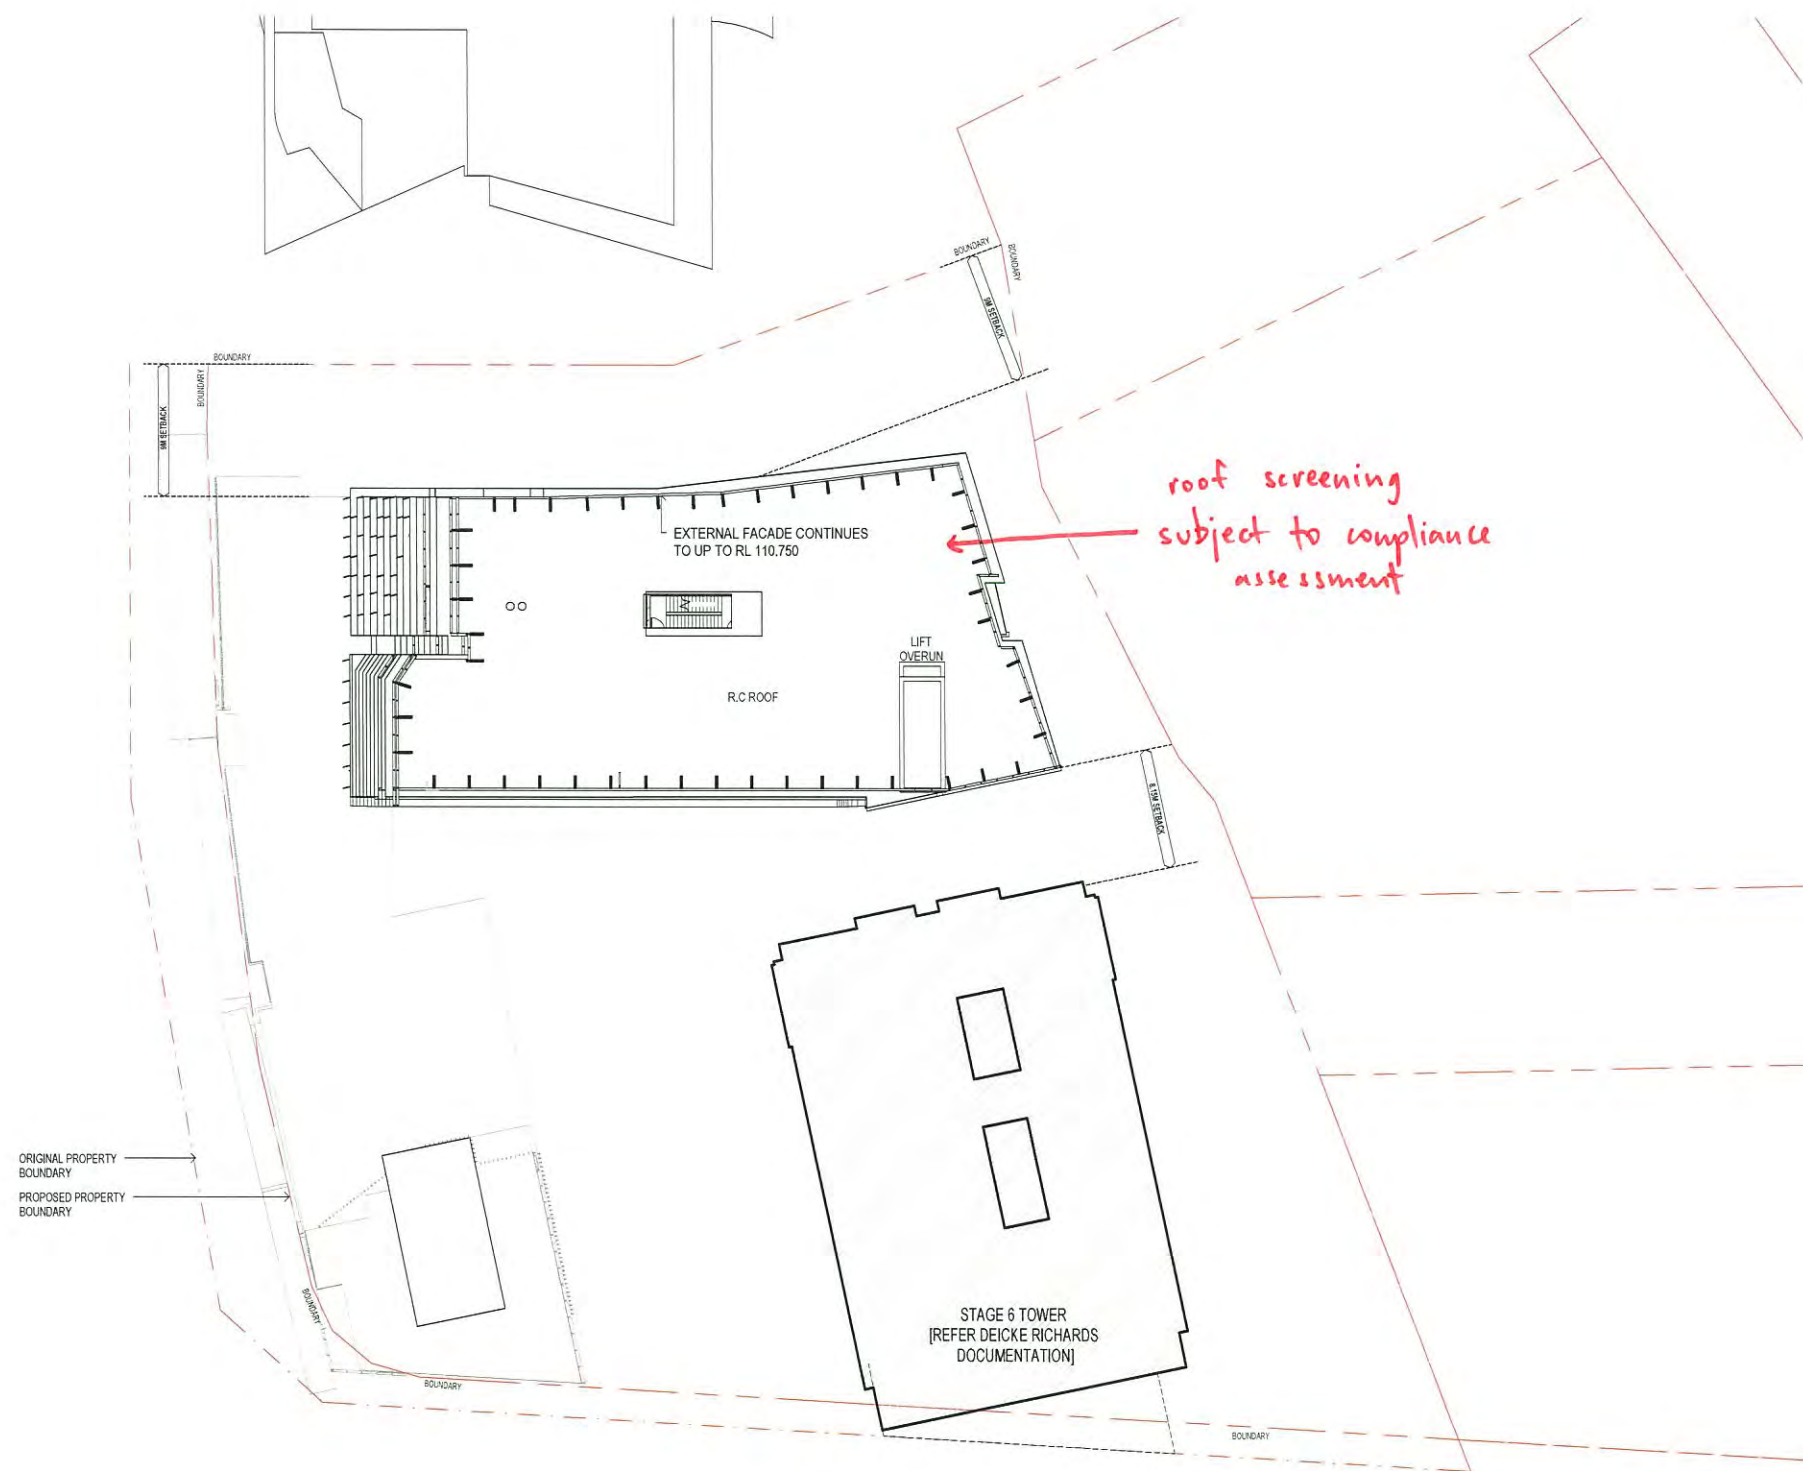

AMENDED IN RED
26 JUN 2015
By: **BRIANNA FYFFE** (name)
MEDQ

PLANS AND DOCUMENTS
eferred to in the PDA APPROVAL
26 JUN 2015
MEDQ

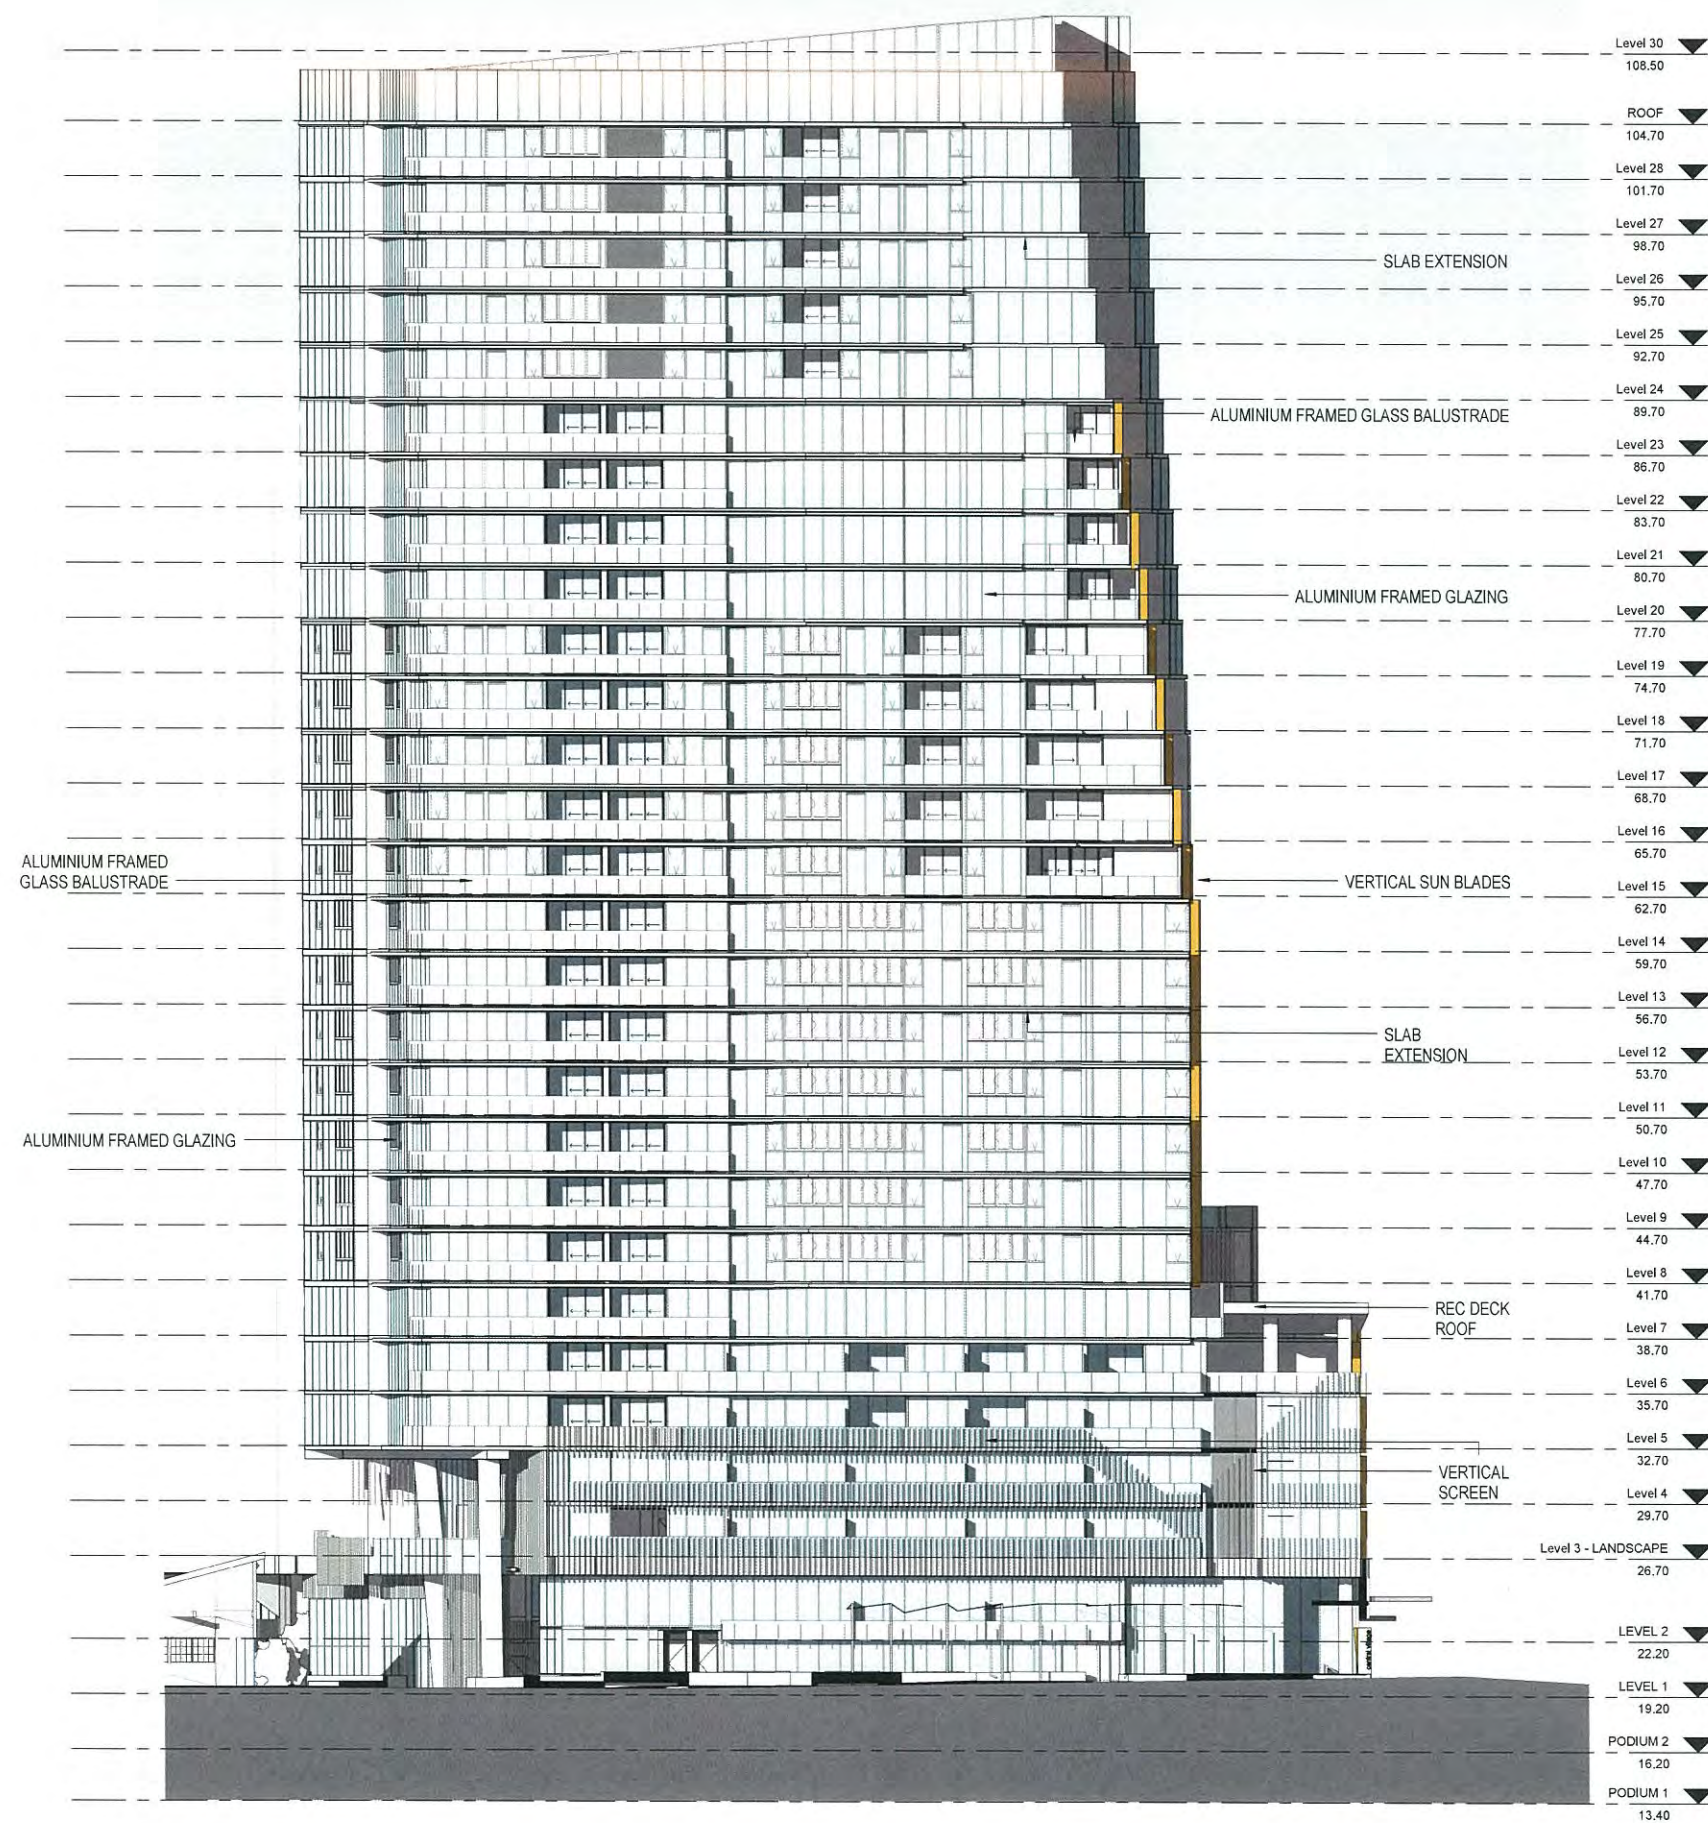


MEDQ

bureau[^]proberts

SCALE 1:200 [A1] DATE 20.05.15 NORTH


PROJECT NO. 14037 PHASE DA DRAWING NUMBER 30.045.15 REVISION F

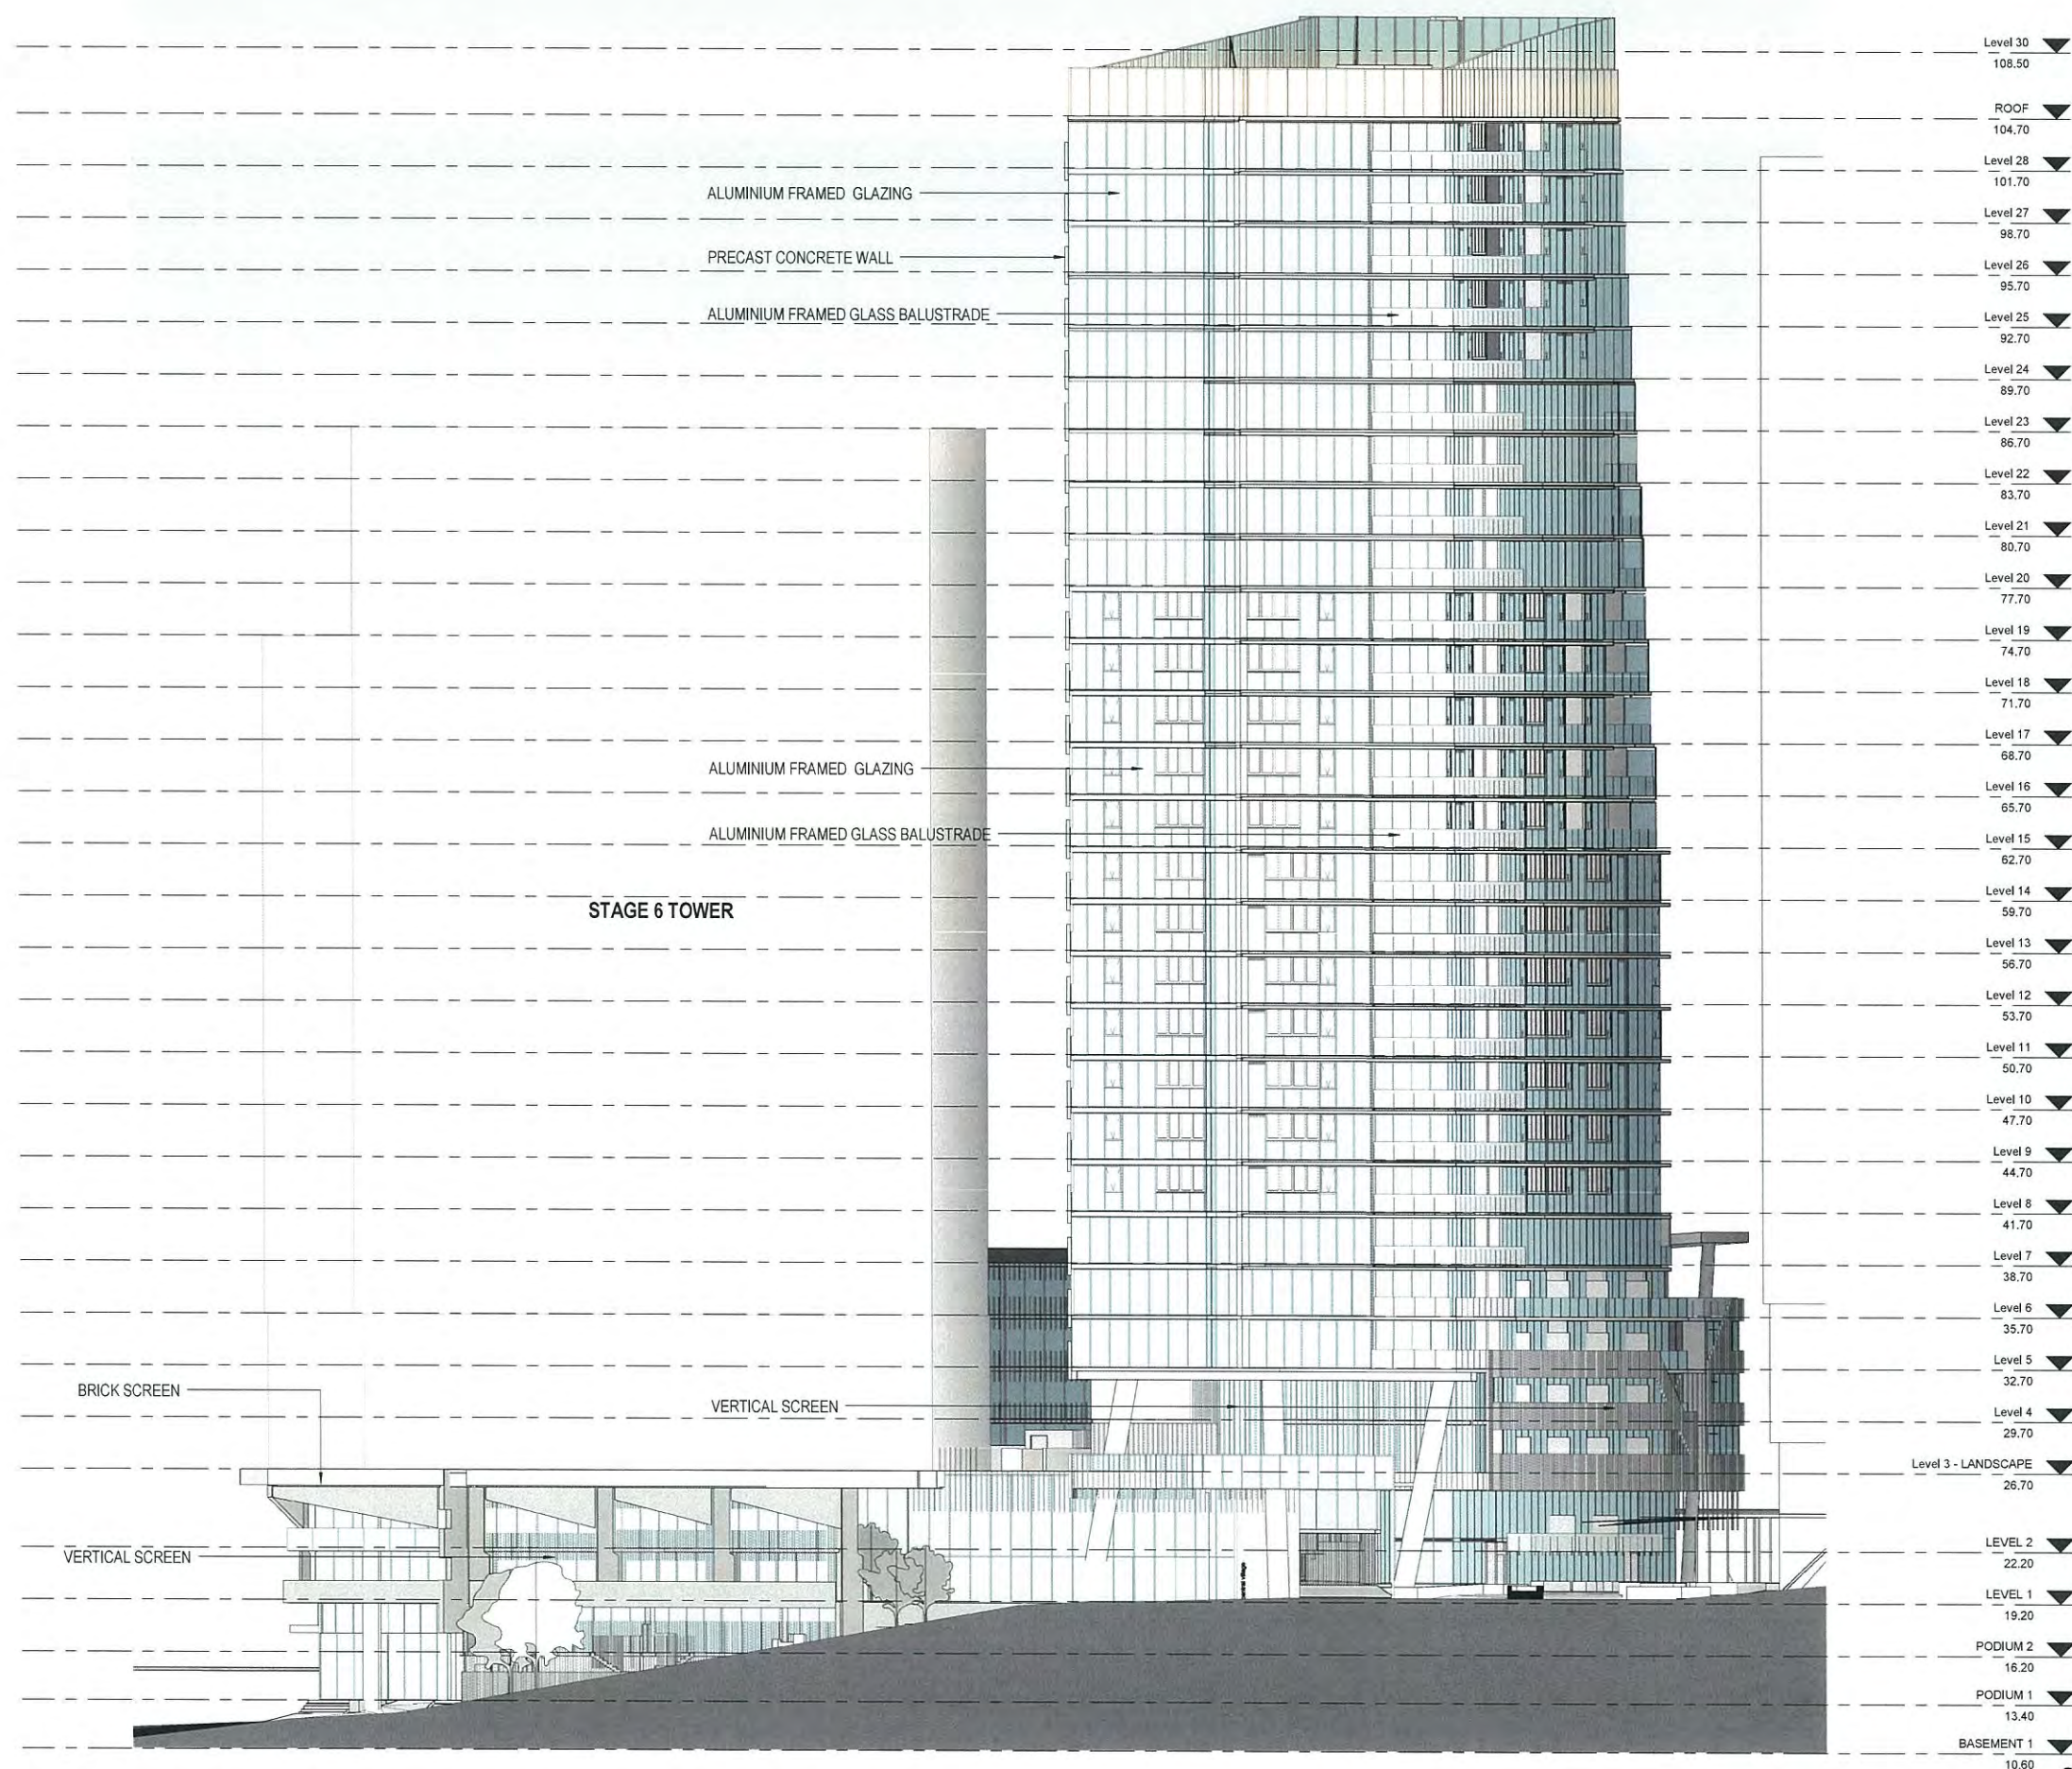

PLANS AND DOCUMENTS
referred to in the PDA APPROVAL

2 6 JUN 2015


MEDQ

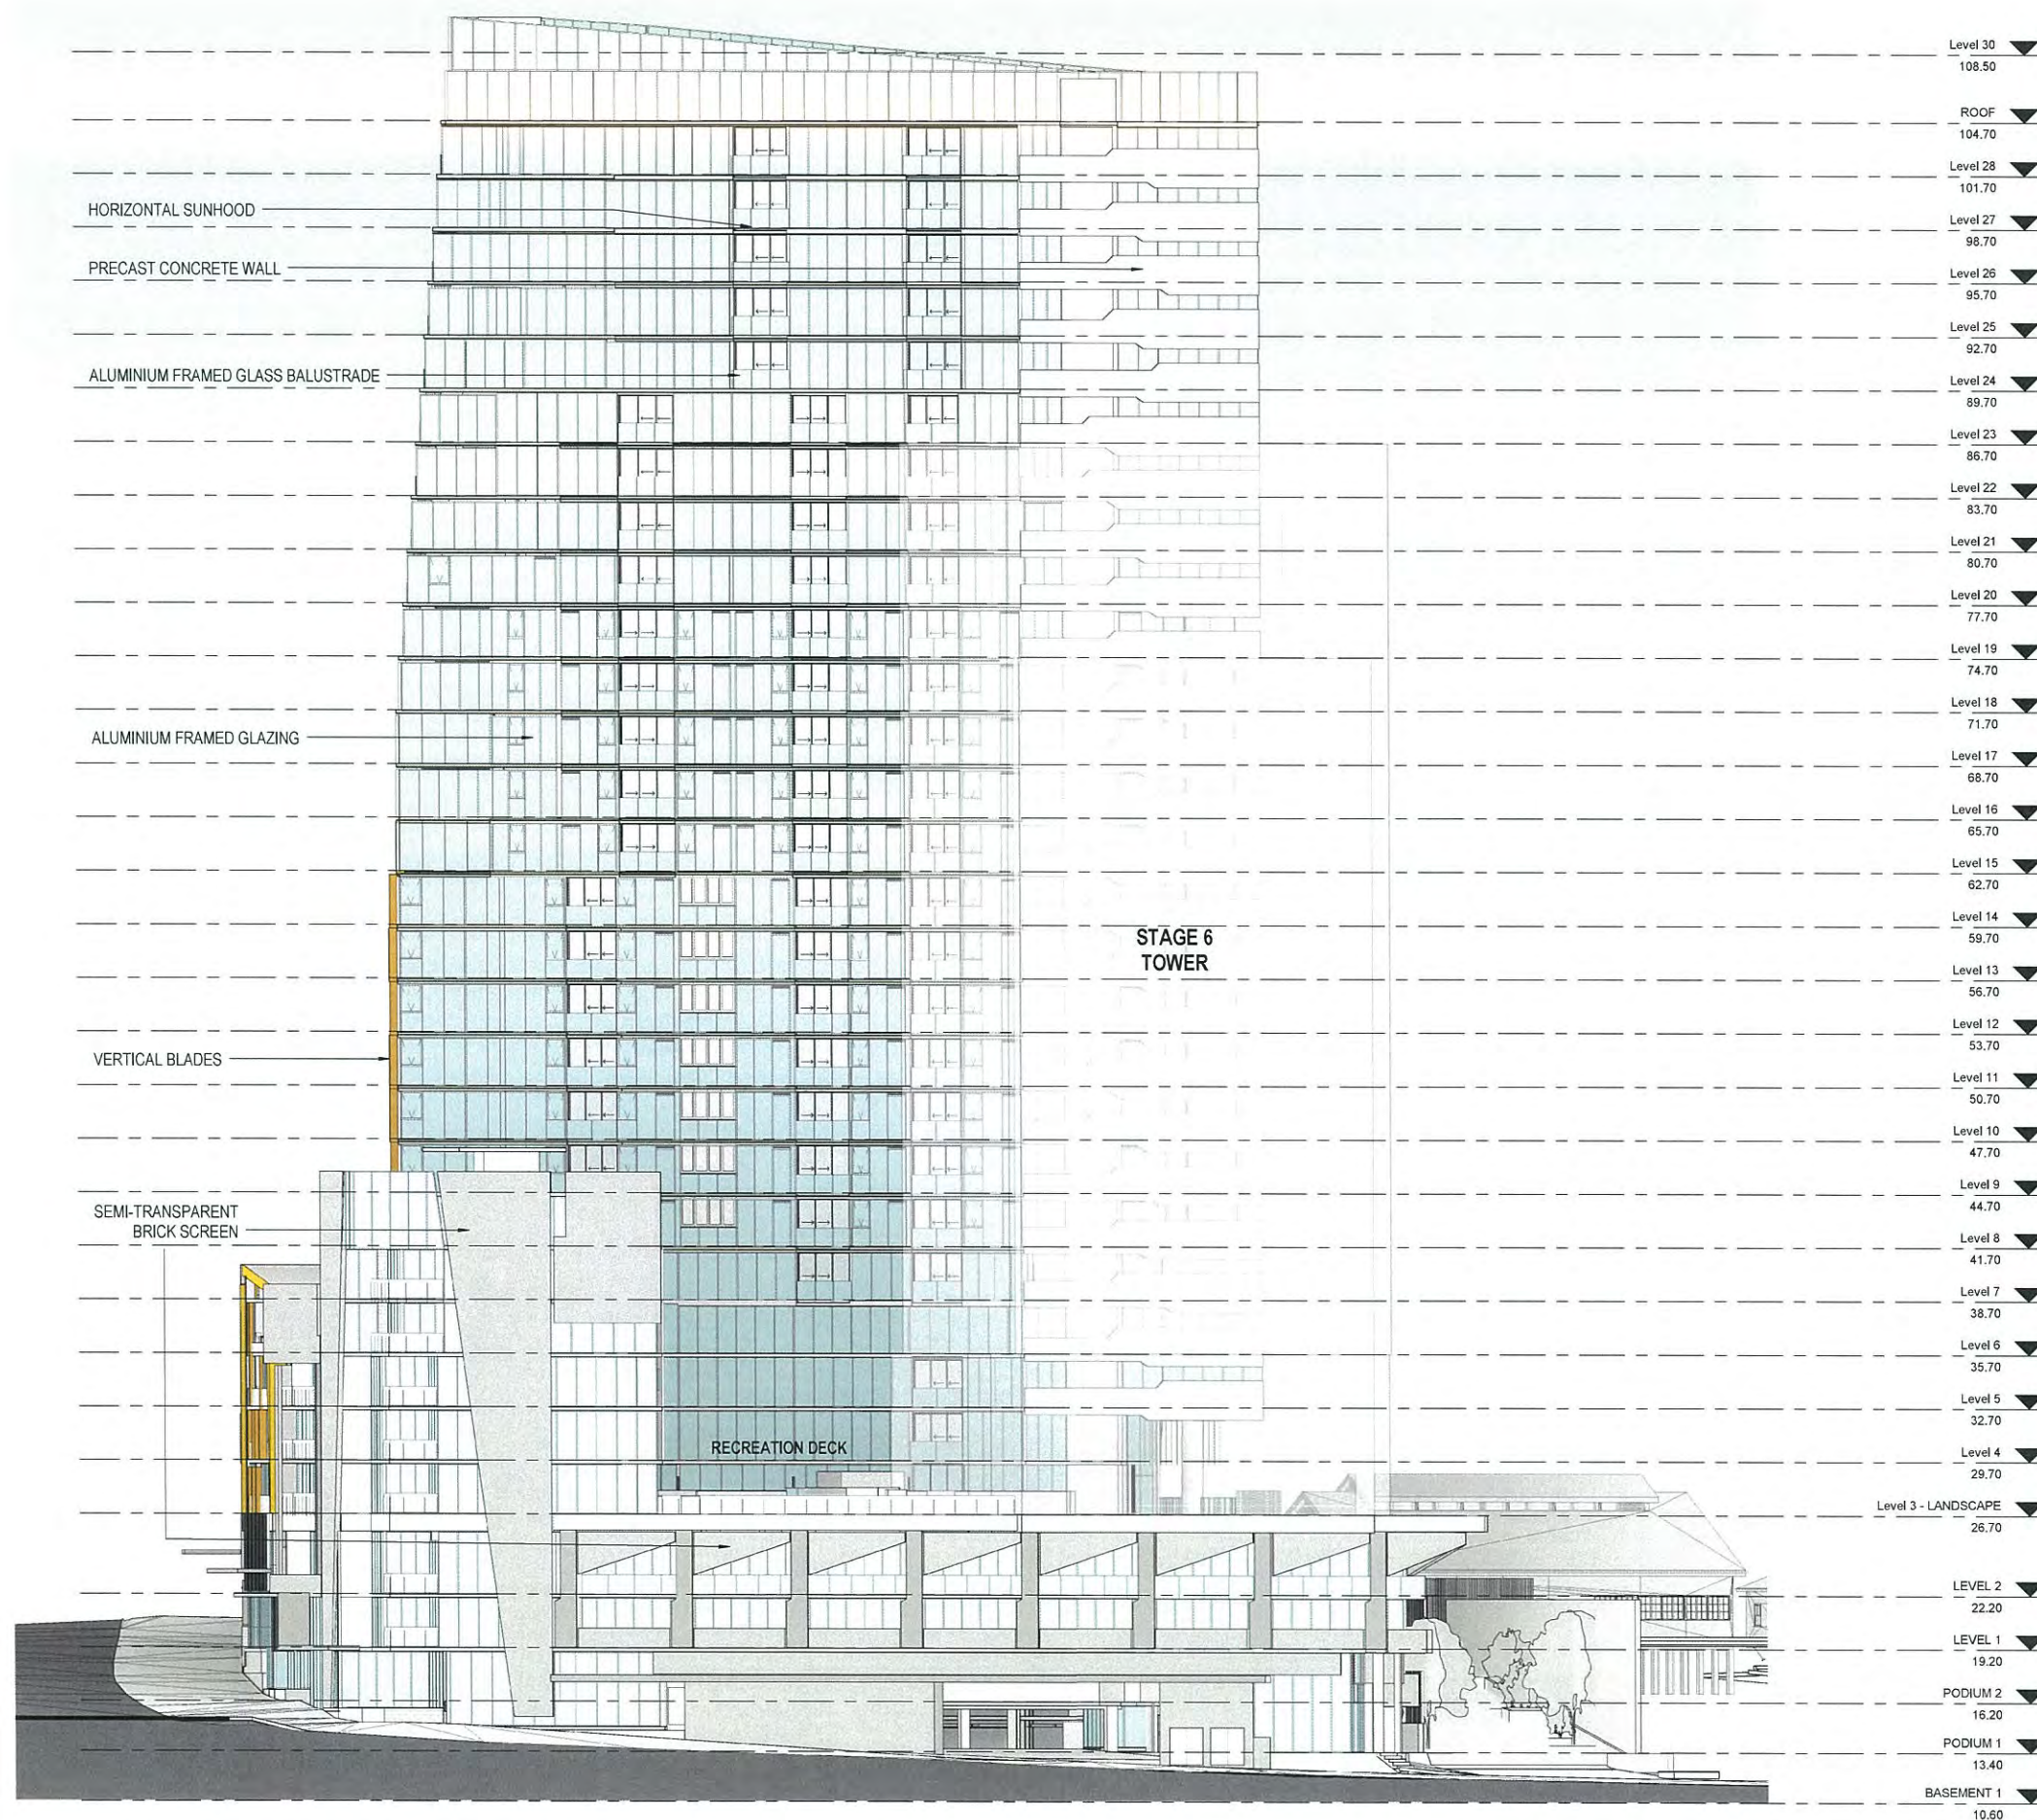

PLANS AND DOCUMENTS
referred to in the PDA APPROVAL

26 JUN 2015


MEDQ

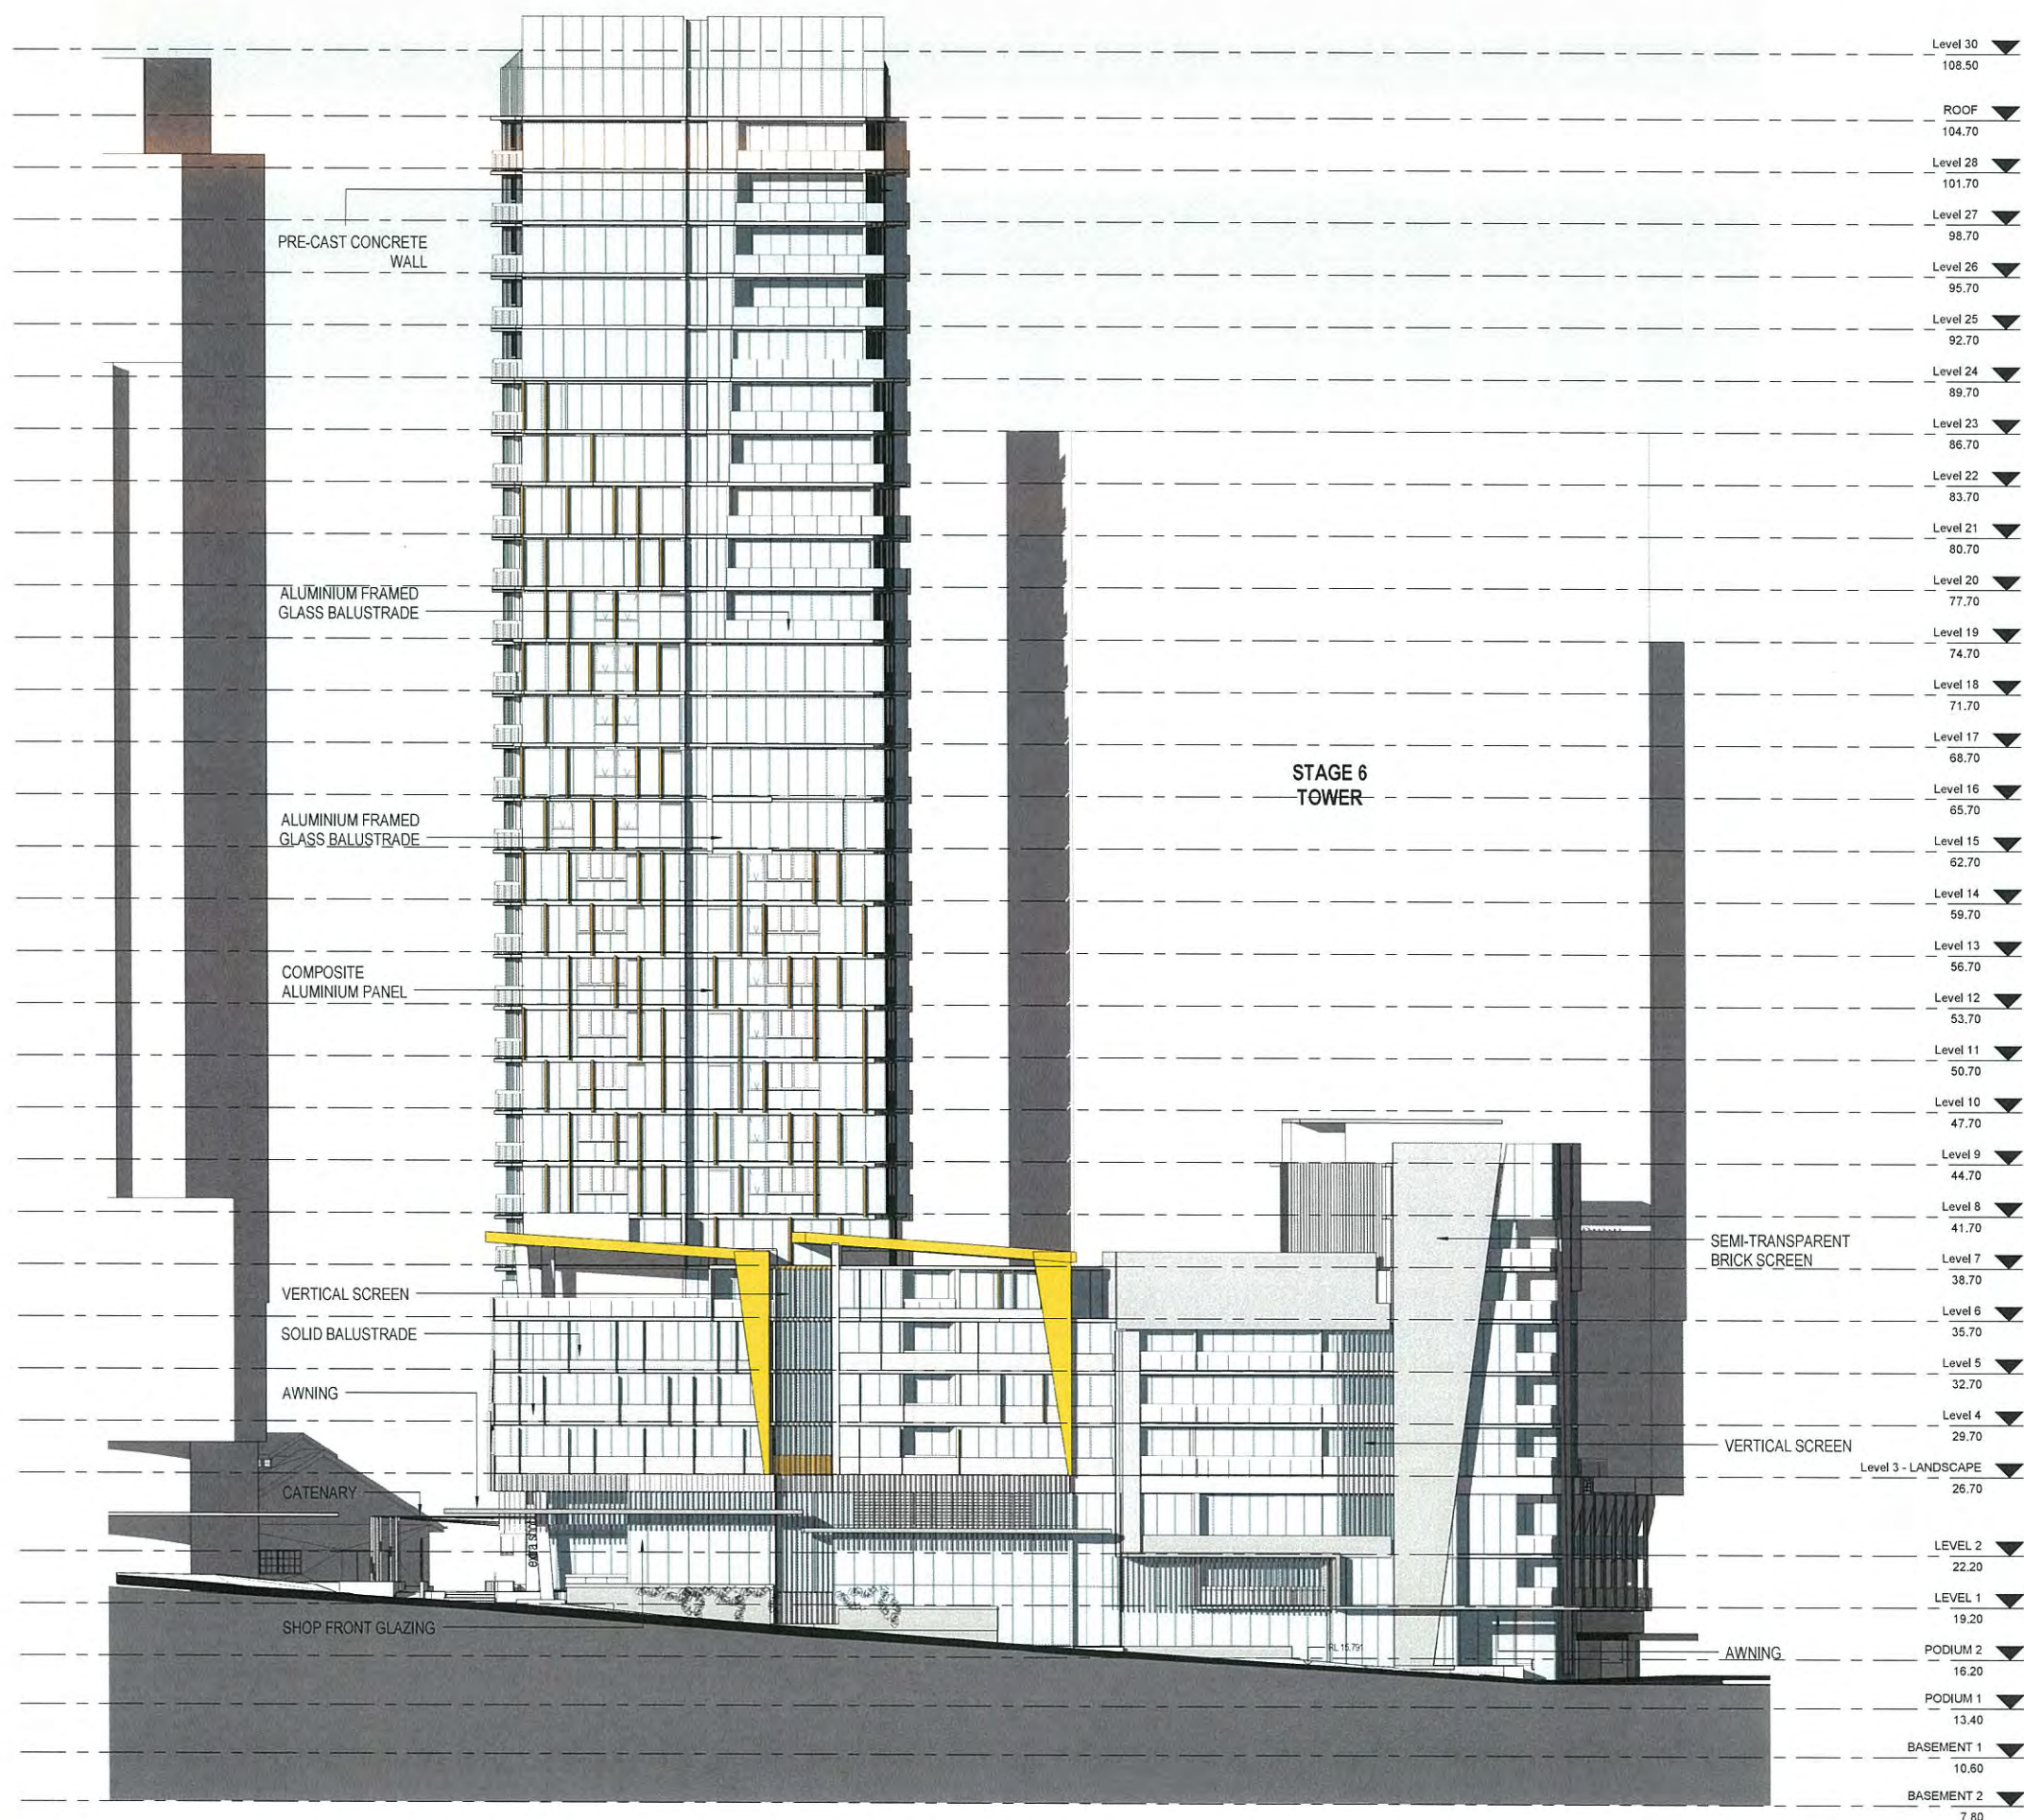

PLANS AND DOCUMENTS
eferred to in the PDA APPROVAL

2 6 JUN 2015

MEDQ

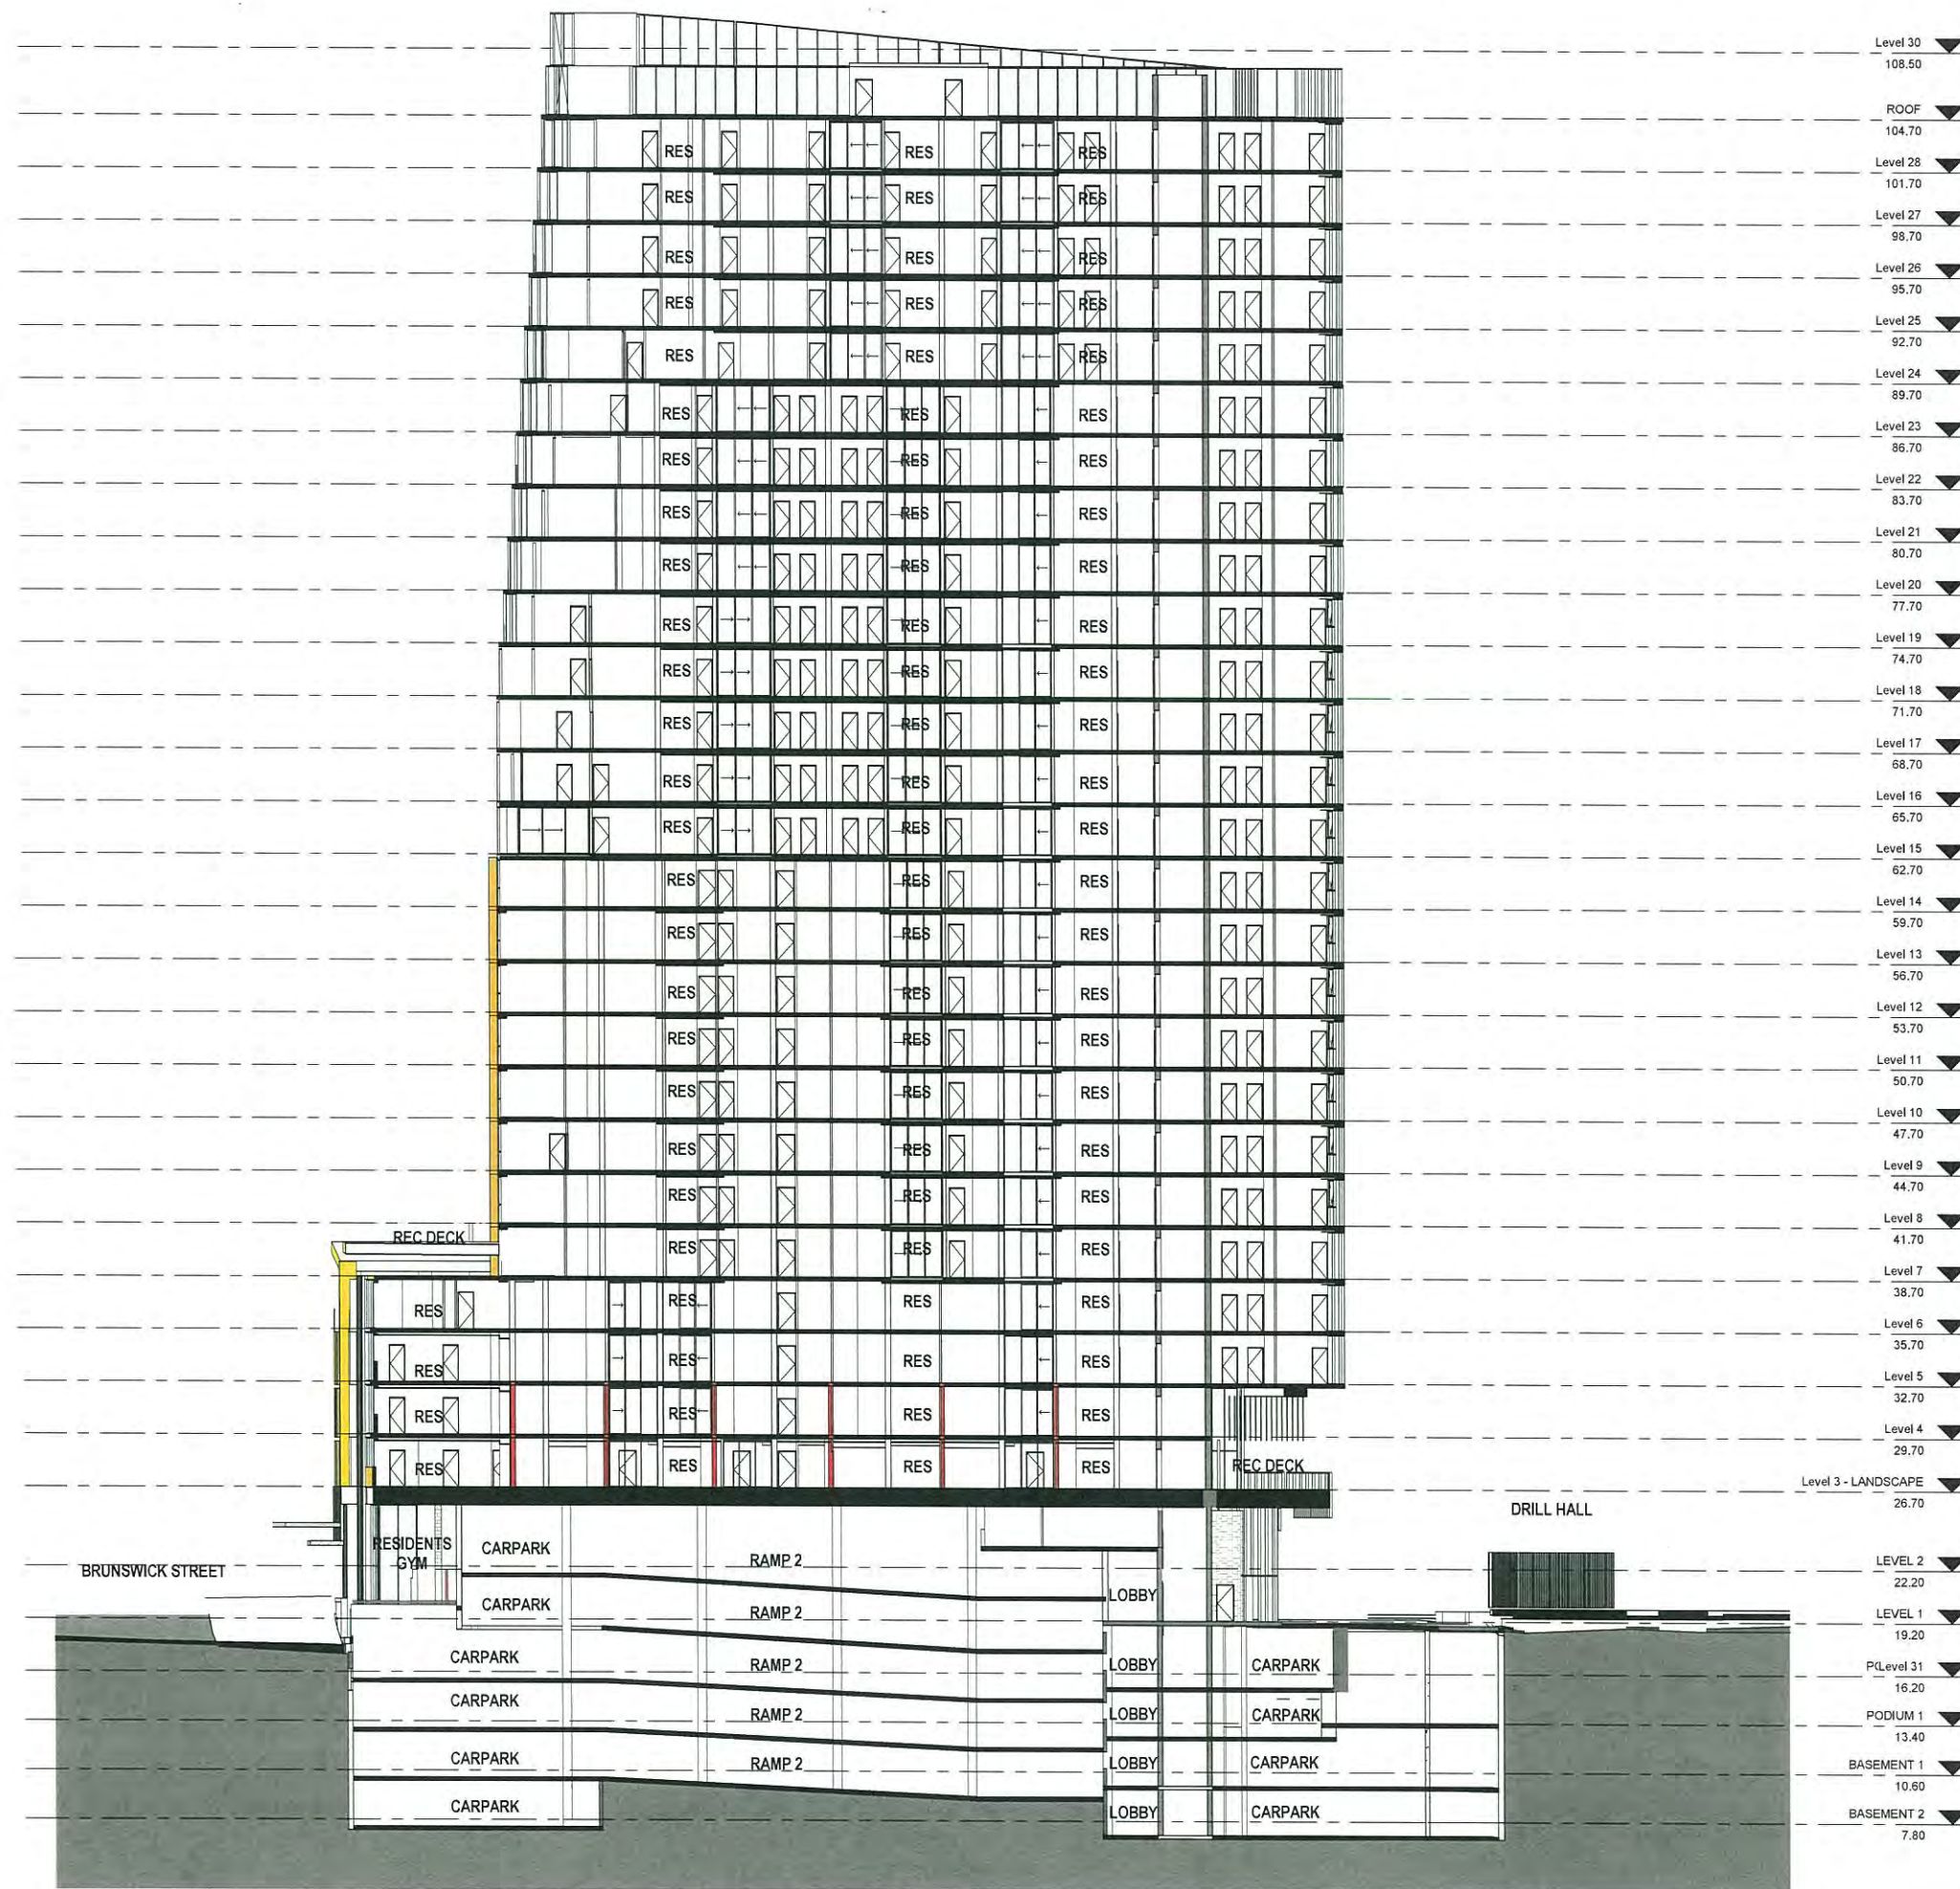


PLANS AND DOCUMENTS
referred to in the PDA APPROVAL

2 6 JUN 2015

MEDQ

LONGITUDINAL SECTION 1 - STAGE 4 TOWER

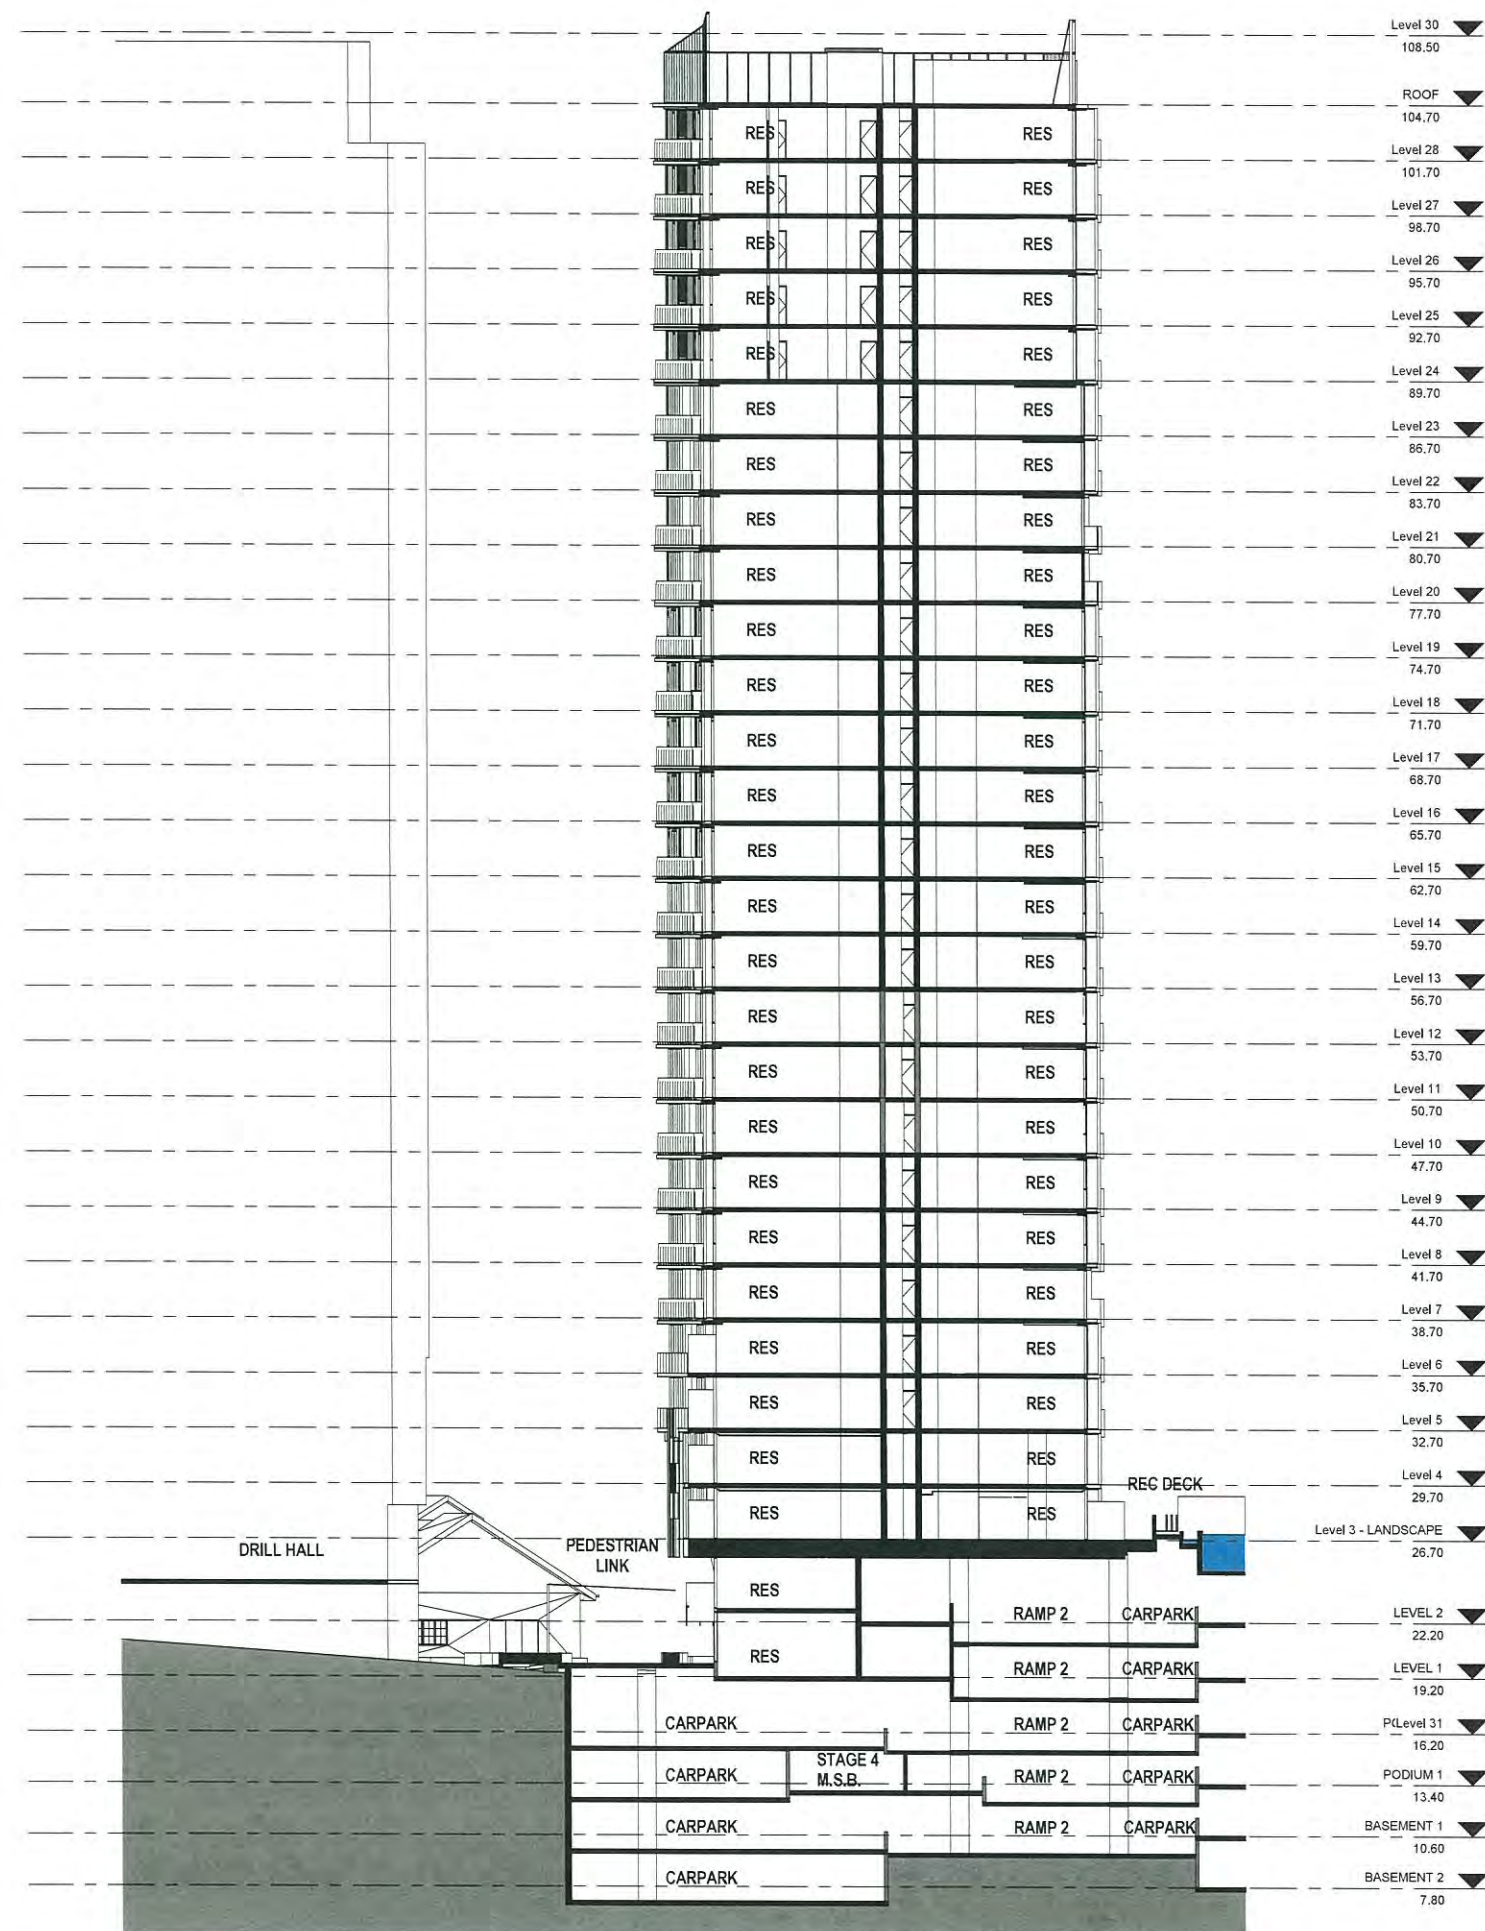

PLANS AND DOCUMENTS
referred to in the PDA APPROVAL

2 6 JUN 2015


MEDQ




PLANS AND DOCUMENTS
referred to in the PDA APPROVAL

2 6 JUN 2015

MEDQ

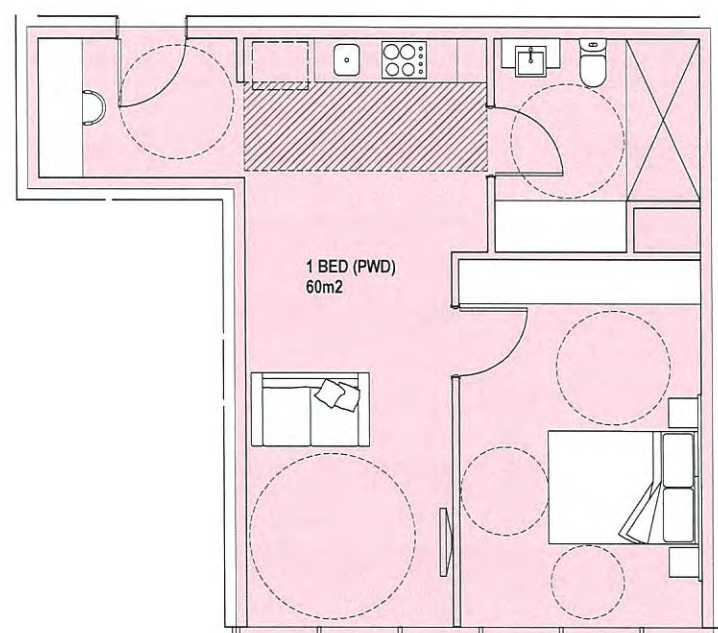

1 BED (ACCESSIBLE)
1:50

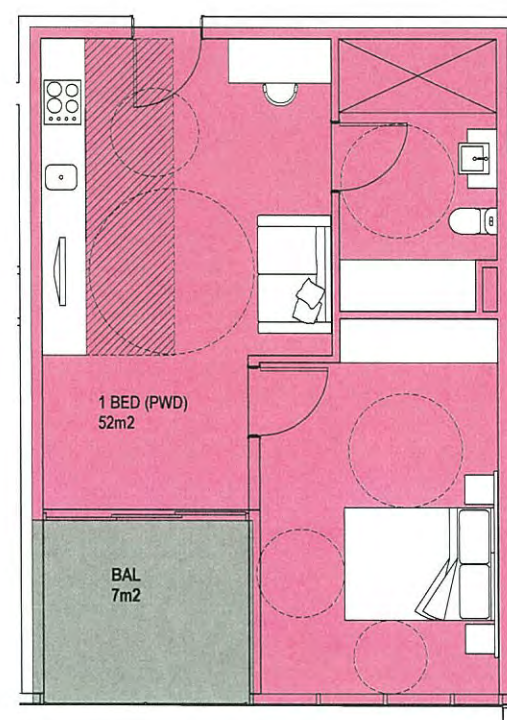

1 BED (ACCESSIBLE)
1:50



2 BED (ACCESSIBLE)
1:50