




6.5m ACCESS LANEWAY - ROAD 5
 1 LANE - NO ON STREET PARKING

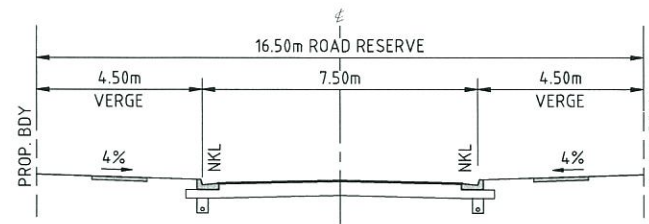


16.5m ACCESS STREET - ROADS 4 AND 7
 2 WAY - ON STREET PARKING

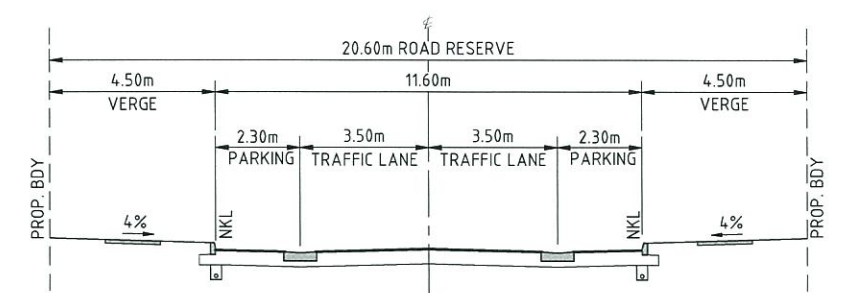


20.6m COLLECTOR ROAD - ROADS 2, 3 AND 6
 2 LANES WITH PARKING

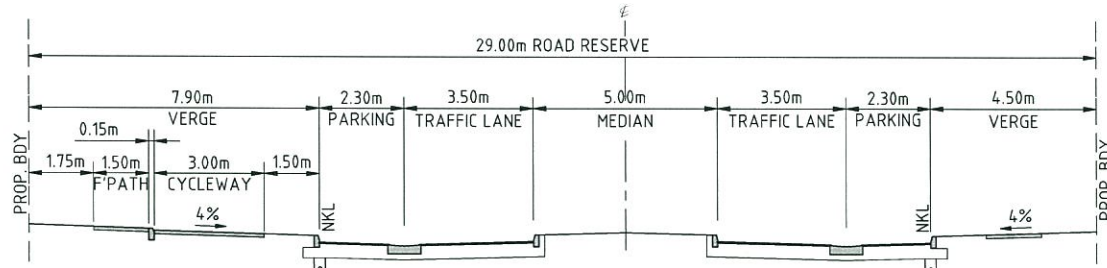


COLLECTOR ROAD (2 LANES) - ROAD 1 WITH CYCLE PATH
 CH30 - CH150

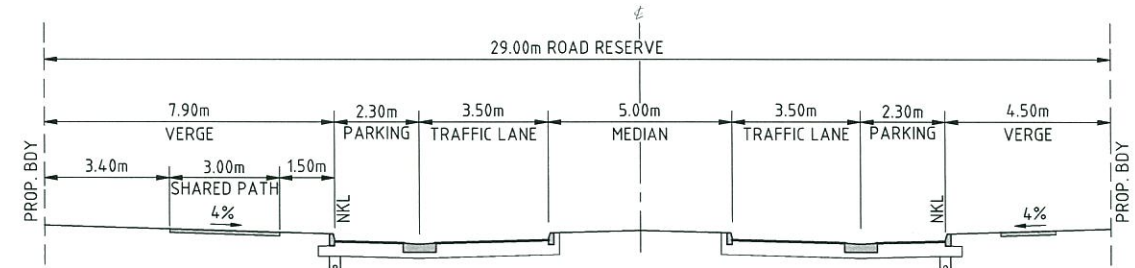

COLLECTOR ROAD (2 LANES) - ROAD 1 WITH SHARED PATH
 CH150 - CH280

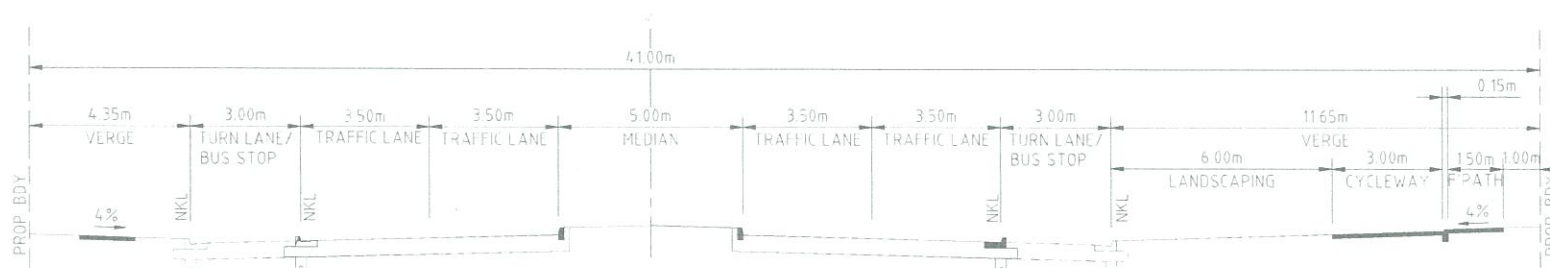

ARTERIAL ROAD (4 LANES) - HOMESTEAD DRIVE (STAGE 1)

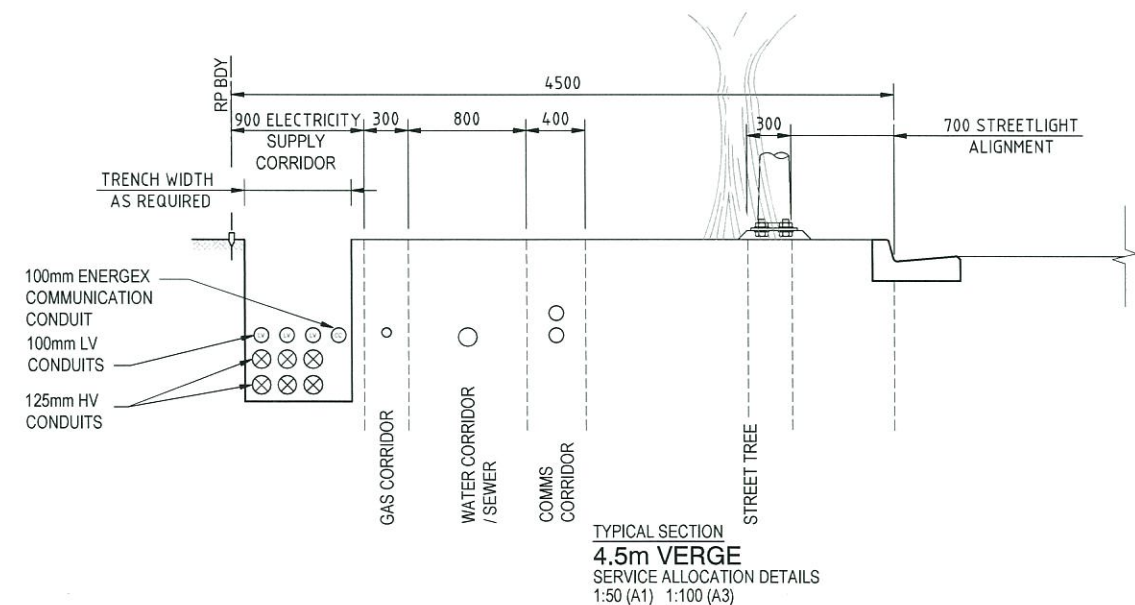

TYPICAL SECTION
4.5m VERGE
 SERVICE ALLOCATION DETAILS
 1:50 (A1) 1:100 (A3)

PLANS AND DOCUMENTS
 referred to in the PDA APPROVAL
 - 8 JUL 2015
 MEDQ