


PLAN OF DEVELOPMENT - TEMPORARY OUTDOOR SPORT & RECREATION OVER PART OF LOT 926 ON SP278192

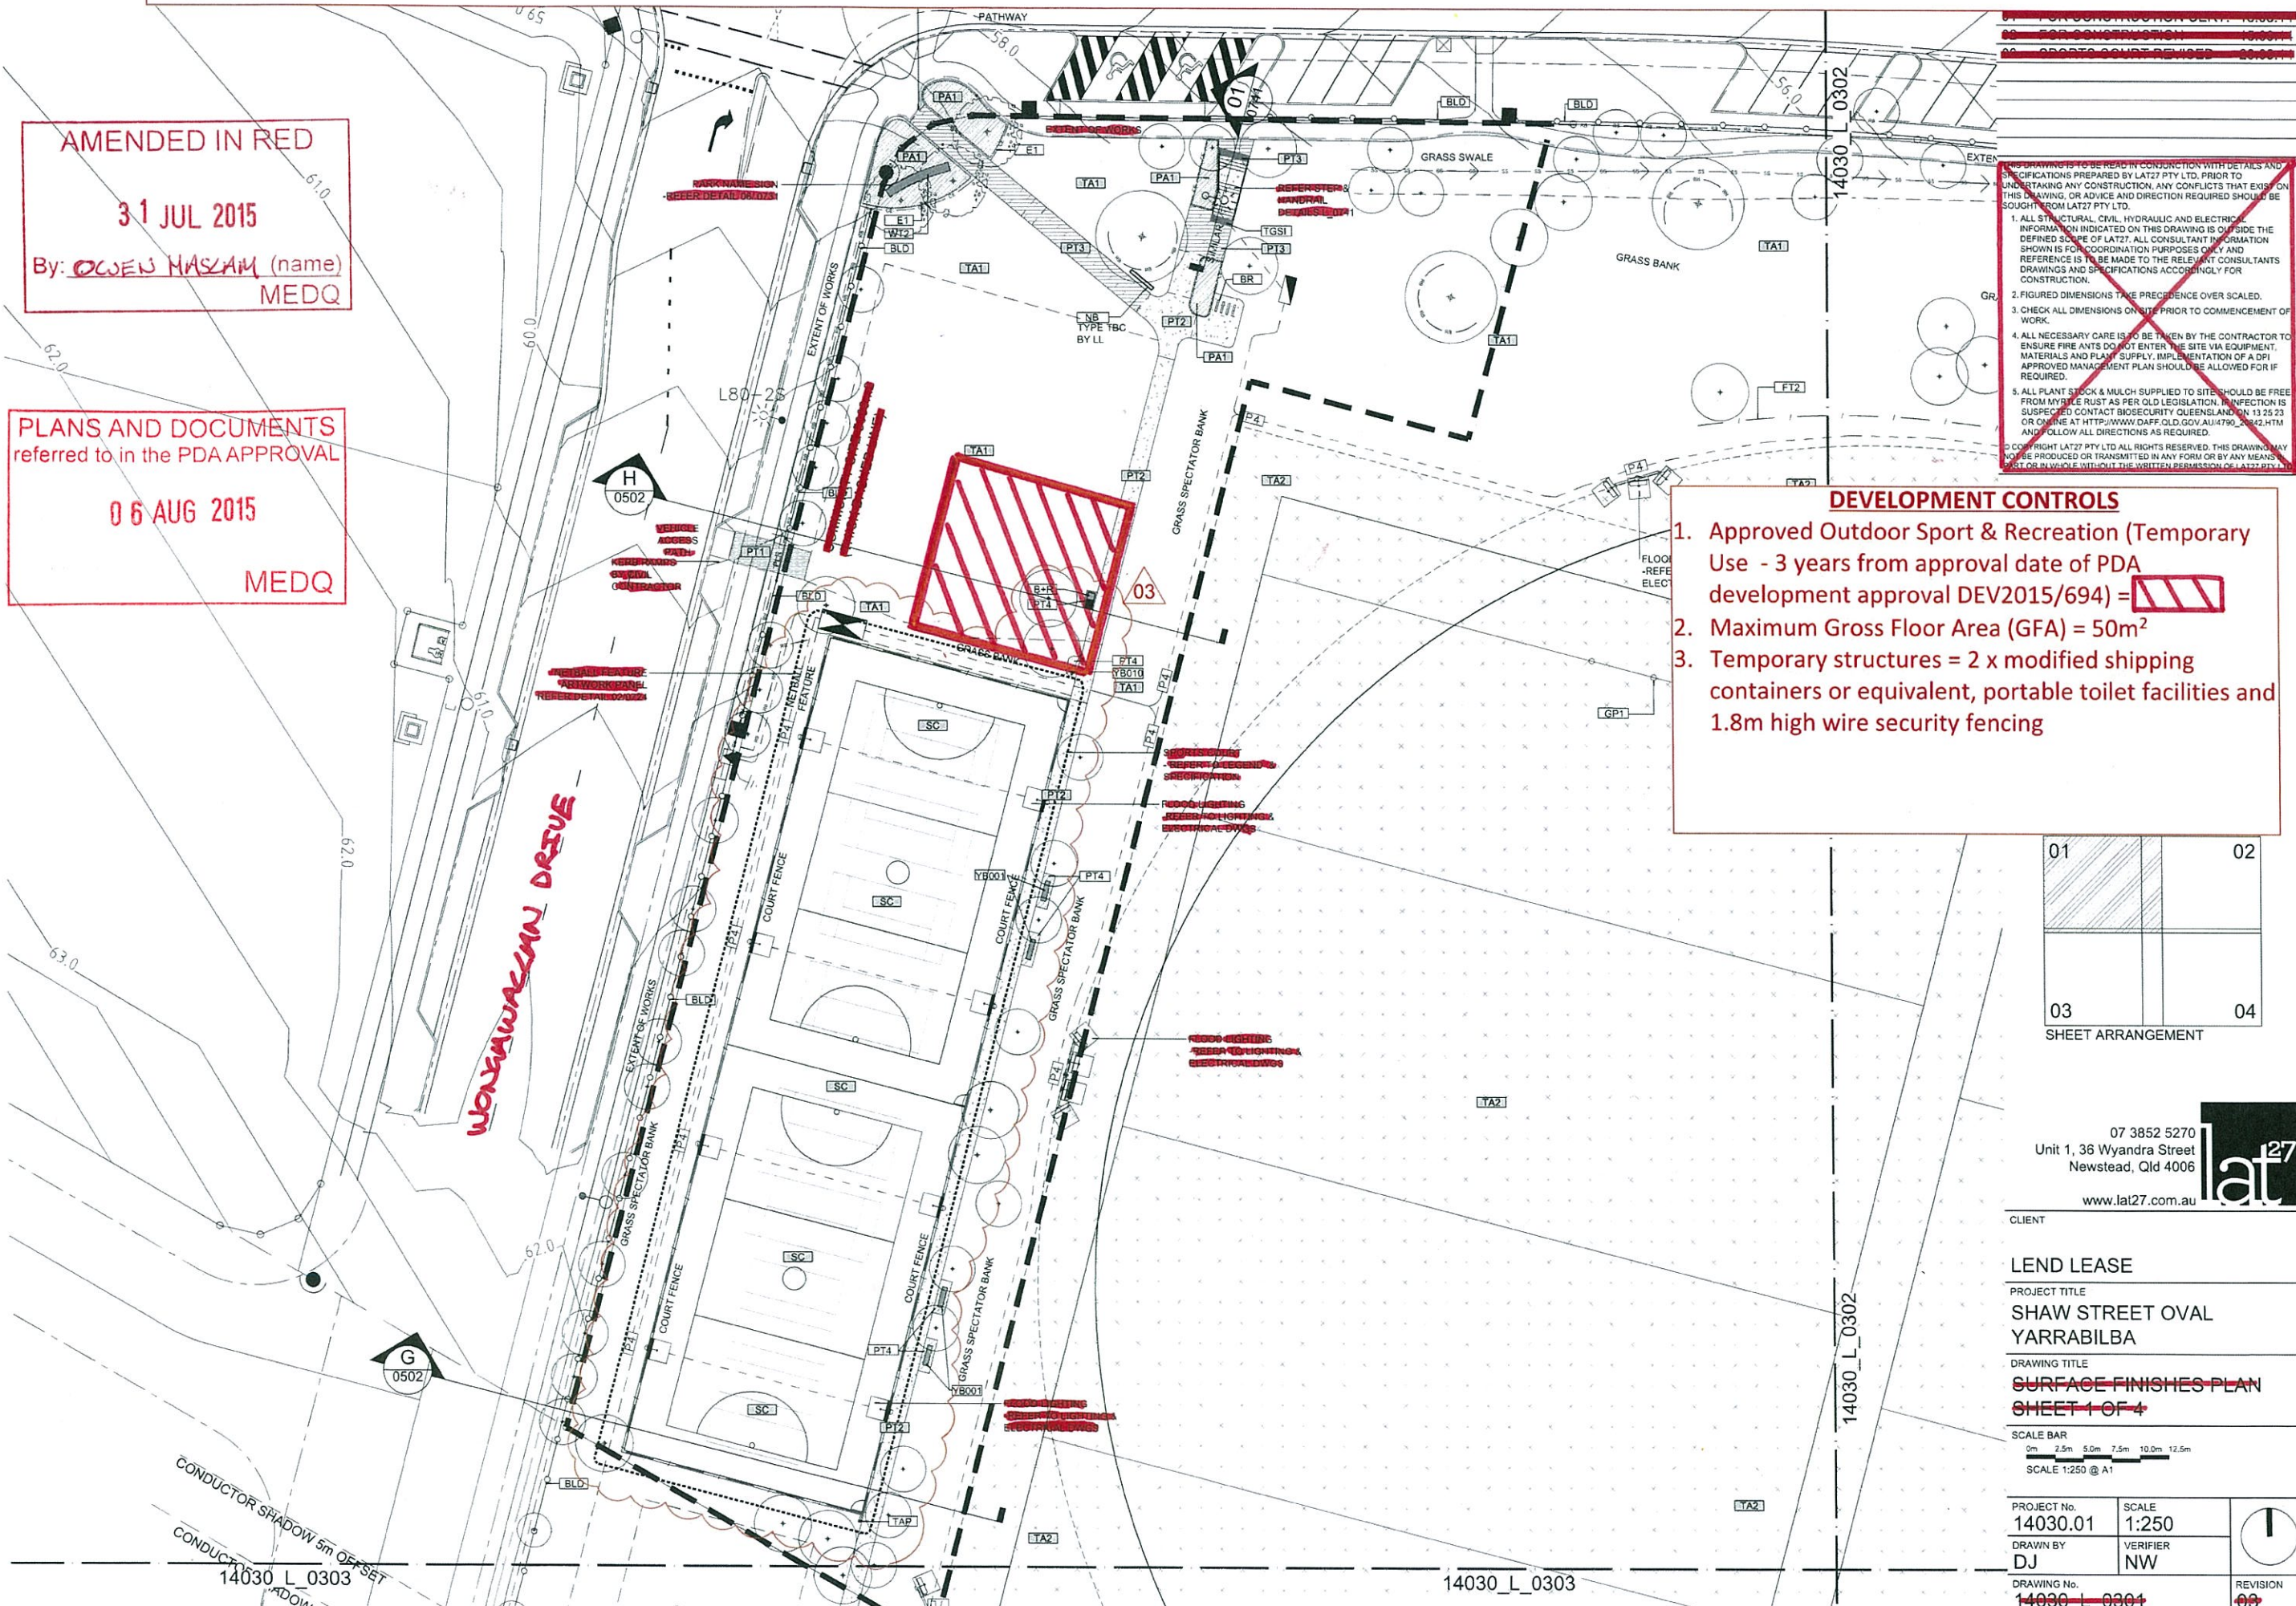

AMENDED IN RED
31 JUL 2015
By: OJEN NASAM (name)
MEDQ

PLANS AND DOCUMENTS
referred to in the PDA APPROVAL
06 AUG 2015
MEDQ

THIS DRAWING IS TO BE READ IN CONJUNCTION WITH DETAILS AND SPECIFICATIONS PREPARED BY LAT27 PTY LTD. PRIOR TO UNDERTAKING ANY CONSTRUCTION, ANY CONFLICTS THAT EXIST ON THIS DRAWING, OR ADVICE AND DIRECTION REQUIRED SHOULD BE SOUGHT FROM LAT27 PTY LTD.

1. ALL STRUCTURAL, CIVIL, HYDRAULIC AND ELECTRICAL INFORMATION INDICATED ON THIS DRAWING IS OUTSIDE THE DEFINED SCOPE OF LAT27. ALL CONSULTANT INFORMATION SHOWN IS FOR COORDINATION PURPOSES ONLY AND REFERENCE IS TO BE MADE TO THE RELEVANT CONSULTANTS DRAWINGS AND SPECIFICATIONS ACCORDINGLY FOR CONSTRUCTION.
2. FIGURED DIMENSIONS TAKE PRECEDENCE OVER SCALED.
3. CHECK ALL DIMENSIONS ON SITE PRIOR TO COMMENCEMENT OF WORK.
4. ALL NECESSARY CARE IS TO BE TAKEN BY THE CONTRACTOR TO ENSURE FIRE ANTS DO NOT ENTER THE SITE VIA EQUIPMENT, MATERIALS AND PLANT SUPPLY. IMPLEMENTATION OF A DPI APPROVED MANAGEMENT PLAN SHOULD BE ALLOWED FOR IF REQUIRED.
5. ALL PLANT STOCK & MULCH SUPPLIED TO SITE SHOULD BE FREE FROM MYXIE RUST AS PER OLD LEGISLATION. INSPECTION IS SUSPECTED CONTACT BIOSECURITY QUEENSLAND ON 13 25 23 OR ONLINE AT [HTTP://WWW.DAFF.QLD.GOV.AU/4790_2342.HTM](http://www.daff.qld.gov.au/4790_2342.htm) AND FOLLOW ALL DIRECTIONS AS REQUIRED.

© COPYRIGHT LAT27 PTY LTD ALL RIGHTS RESERVED. THIS DRAWING MAY NOT BE PRODUCED OR TRANSMITTED IN ANY FORM OR BY ANY MEANS, PART OR IN WHOLE WITHOUT THE WRITTEN PERMISSION OF LAT27 PTY LTD.

- DEVELOPMENT CONTROLS**
1. Approved Outdoor Sport & Recreation (Temporary Use - 3 years from approval date of PDA development approval DEV2015/694) =
 2. Maximum Gross Floor Area (GFA) = 50m²
 3. Temporary structures = 2 x modified shipping containers or equivalent, portable toilet facilities and 1.8m high wire security fencing

01	02
03	04

SHEET ARRANGEMENT

07 3852 5270
Unit 1, 36 Wyandra Street
Newstead, Qld 4006
www.lat27.com.au

CLIENT
LEND LEASE
PROJECT TITLE
SHAW STREET OVAL
YARRABILBA
DRAWING TITLE
SURFACE FINISHES PLAN
SHEET 1 OF 4

SCALE BAR
0m 2.5m 5.0m 7.5m 10.0m 12.5m
SCALE 1:250 @ A1

PROJECT No. 14030.01	SCALE 1:250	
DRAWN BY DJ	VERIFIER NW	
DRAWING No. 14030_L_0304	REVISION 00	