

LEGEND

	STAGE BOUNDARY
	PROPOSED KERB FACE
	PROPOSED ROAD CENTRELINE
	PROPOSED FOOTPATH
	PROPOSED LINEMARKING (EDGE)
	PROPOSED LINEMARKING (CONTINUITY LINE)
	PROPOSED LINEMARKING (GIVE WAY LINE)
	LOTS TO BE SUBDIVIDED UNDER SEPERATE APPLICATION

subdivision subject to Future Road Connection shown below

proposed traffic signals

PLANS AND DOCUMENTS
referred to in the PDA APPROVAL


18 AUG 2015

MEDQ


AMENDED IN RED

17 AUG 2015

By: Owen Haslam (name)
MEDQ

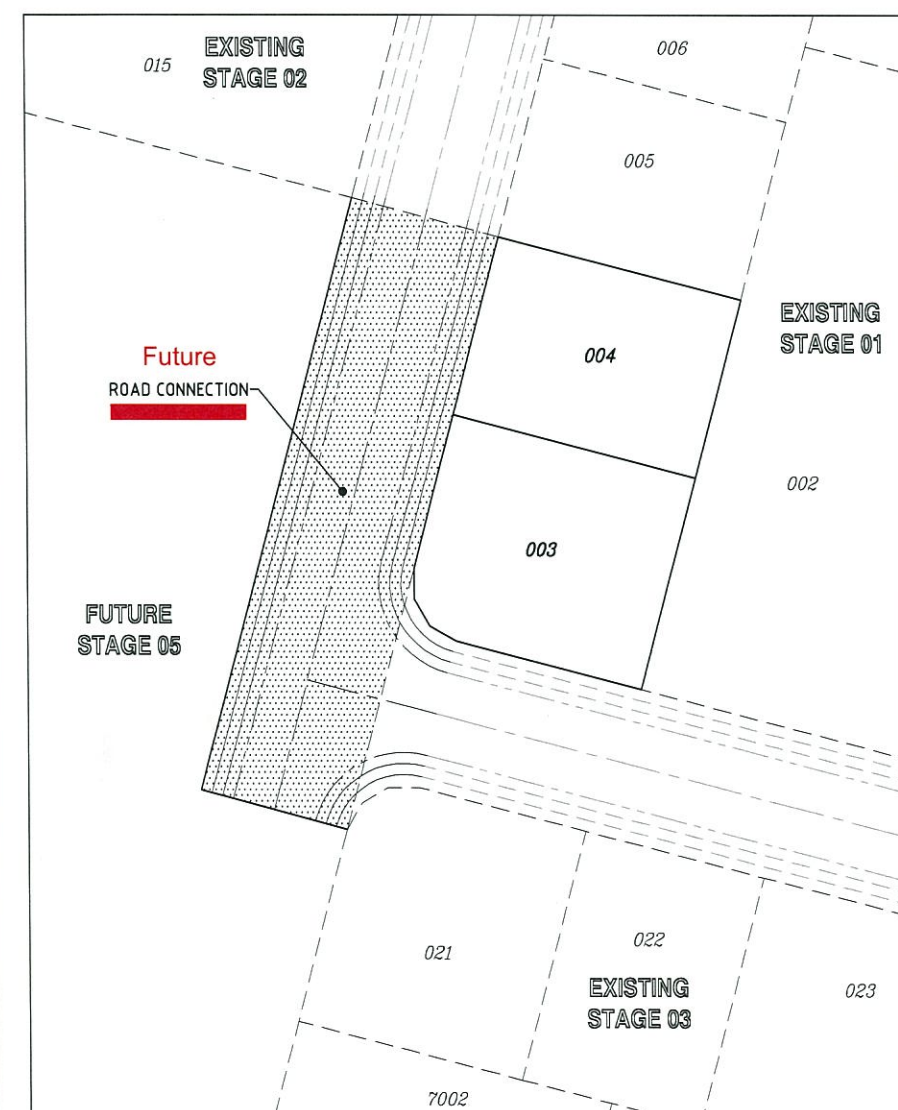

FUTURE SUBDIVISION - LOT 7001
SCALE 1 : 500 (A1 UNREDUCED)

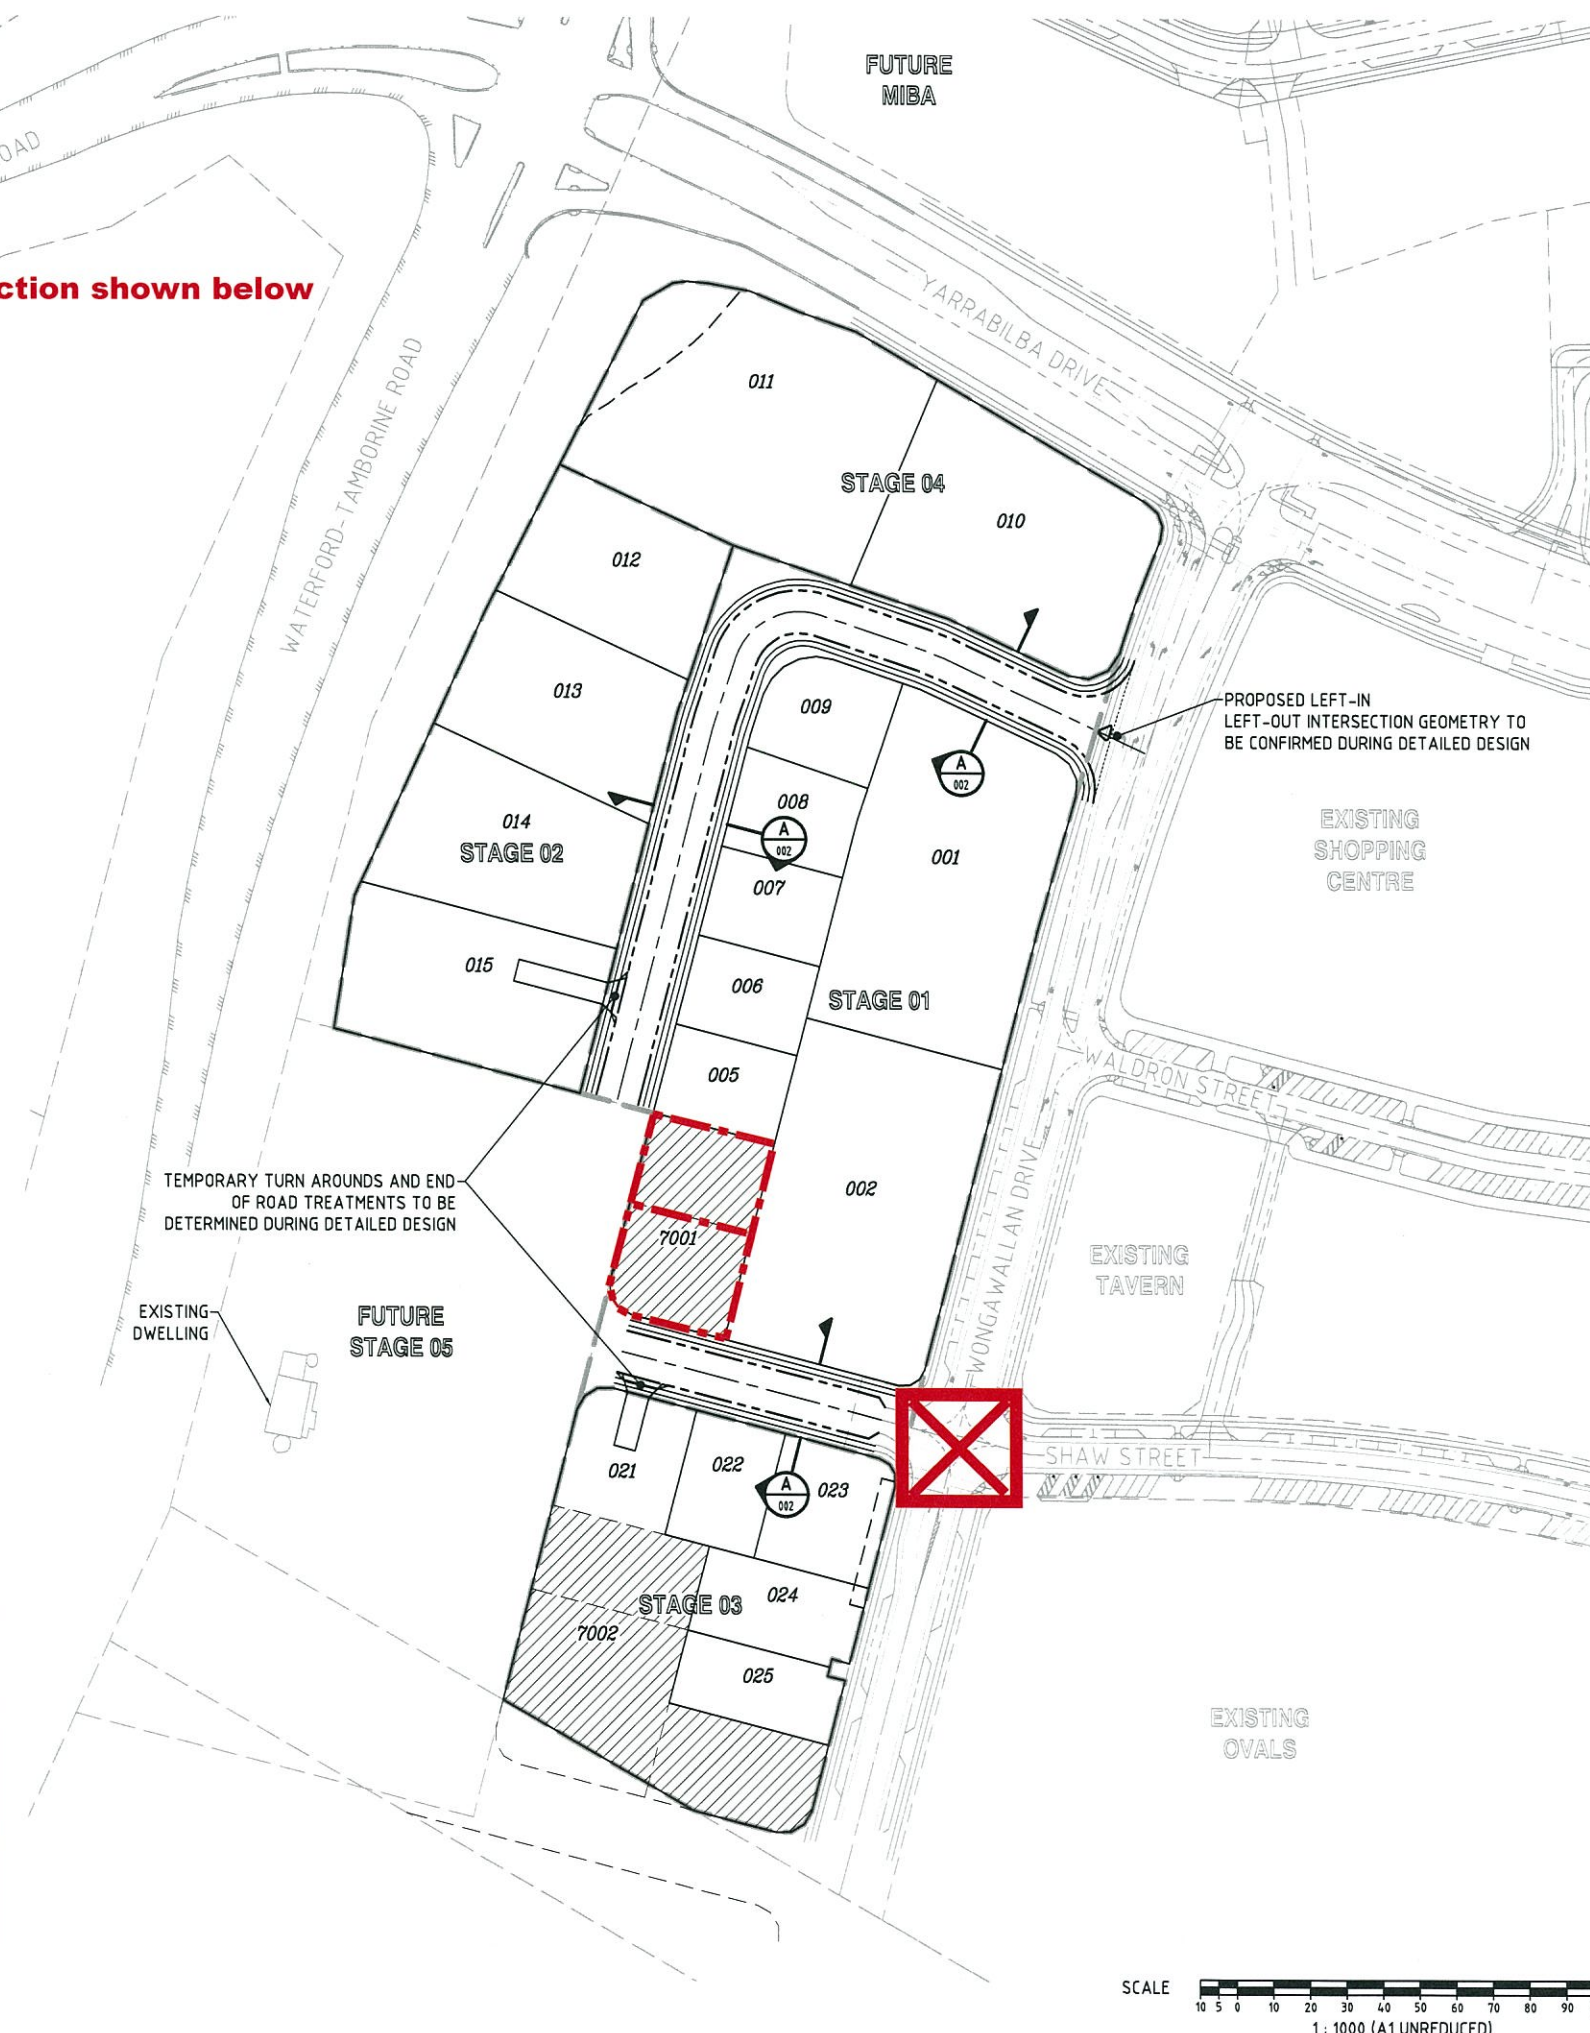


SCALE
10 5 0 10 20 30 40 50 60 70 80 90 100m
1 : 1000 (A1 UNREDUCED)

DO NOT SCALE THIS DRAWING
IF IN DOUBT - ASK!



LOCALITY PLAN

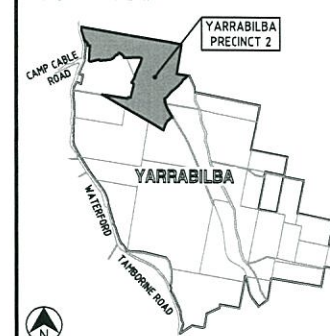

REVISIONS

No	Description	Date	By
A	APPROVAL	APR 15	LOC
B	GENERAL REVISIONS	27/07/15	MDW

Associated Consultants

RPS
RPS Australia East Pty Ltd
ACN 140 292 702
ABN 44 140 292 702
Suite 4, Robina East Quay Corporate Park
(North Building) 34-36 Gladstone Drive, Robina
PO Box 1048 Robina DC, Qld 4225
T +61 7 555 30900
F +61 7 555 30999
W rpsgroup.com.au

Client

Lend Lease

Project

YARRABILBA
PRECINCT 1
MIBA AREA
FUNCTIONAL DRAWINGS

KN GROUP PTY LTD
CONSULTING ENGINEERS

LEVEL 2 - 71 GREY STREET
SOUTH BRISBANE
QUEENSLAND 4101
PHONE 07 3017 1900
FAX 07 3017 1911
EMAIL kn@knpl.com.au
ABN 35 112 053 611

Approved - RPEQ 12805

Drawing Title

VILLAGE CENTRE STAGE 3
ROADWORKS PLAN

Drawn EL	Designed EL	Checked GBG	Date APR 15
Scale AS SHOWN	Drawing No 15-103-SK001	Sheet 1 of -	Revision B



NORTH

[illegible]

RPS

RPS Australia East Pty Ltd
ACN 140 292 762
ABN 44 140 292 762

Suite 4, Robina East Quay Corporate Park
(North Building) 34-36 Glenferrie Drive, Robina
PO Box 1048 Robina DC, Qld 4225

T +61 7 555 30900
F +61 7 555 30999

©COPYRIGHT PROTECTS THIS PLAN
Unauthorised reproduction or amendment
is prohibited. Please contact the author
for permission.

W mrsigroup.com.au



Lend Lease


 **YARRABILBA**
PRECINCT 1
MIBA AREA
FUNCTIONAL DRAWINGS

LEVEL 2 - 71 GREY STREET
SOUTH BRISBANE
QUEENSLAND 4101
PHONE 07 3017 1900
FAX 07 3017 1911
EMAIL kng@knpl.com.au
ABN 35 112 053 611

Drawing Title

**VILLAGE CENTRE STAGE 3
TYPICAL SECTIONS**

Drawn EL	Designed EL	Checked GBG	Date APR 15
Scale AS SHOWN			Sheet 1 of -
A1	Drawing No 15-103-SK002		Revision B

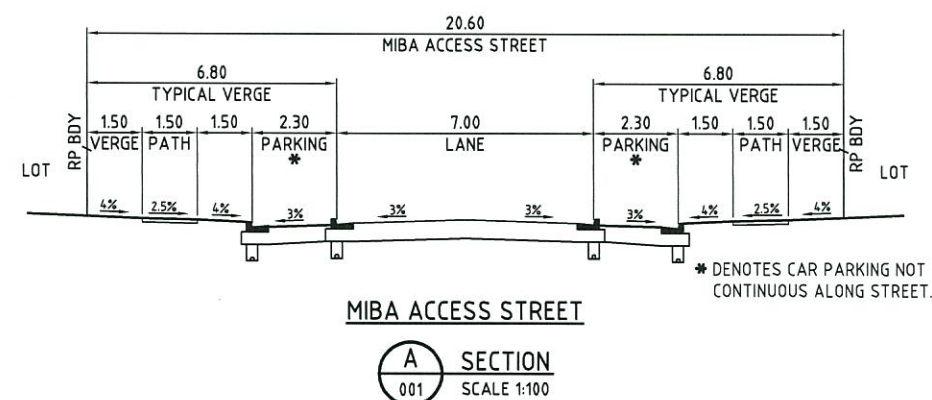


NB
KERB TYPES TO BE CONFIRMED
DURING DETAILED DESIGN

PLANS AND DOCUMENTS
referred to in the PDA APPROVAL

18 AUG 2015

MEDQ

STAGE BOUNDARY
 PROPOSED KERB FACE
 PRELIMINARY CONTOURS
 EXISTING CONTOURS (LIDAR)
 BATTERS < 1.0m
 BATTERS 1.0-2.5m
 BATTERS 2.5m <
 RETAINING WALL 2.5m
 INTERIM BATTER (4.0m NOM.)

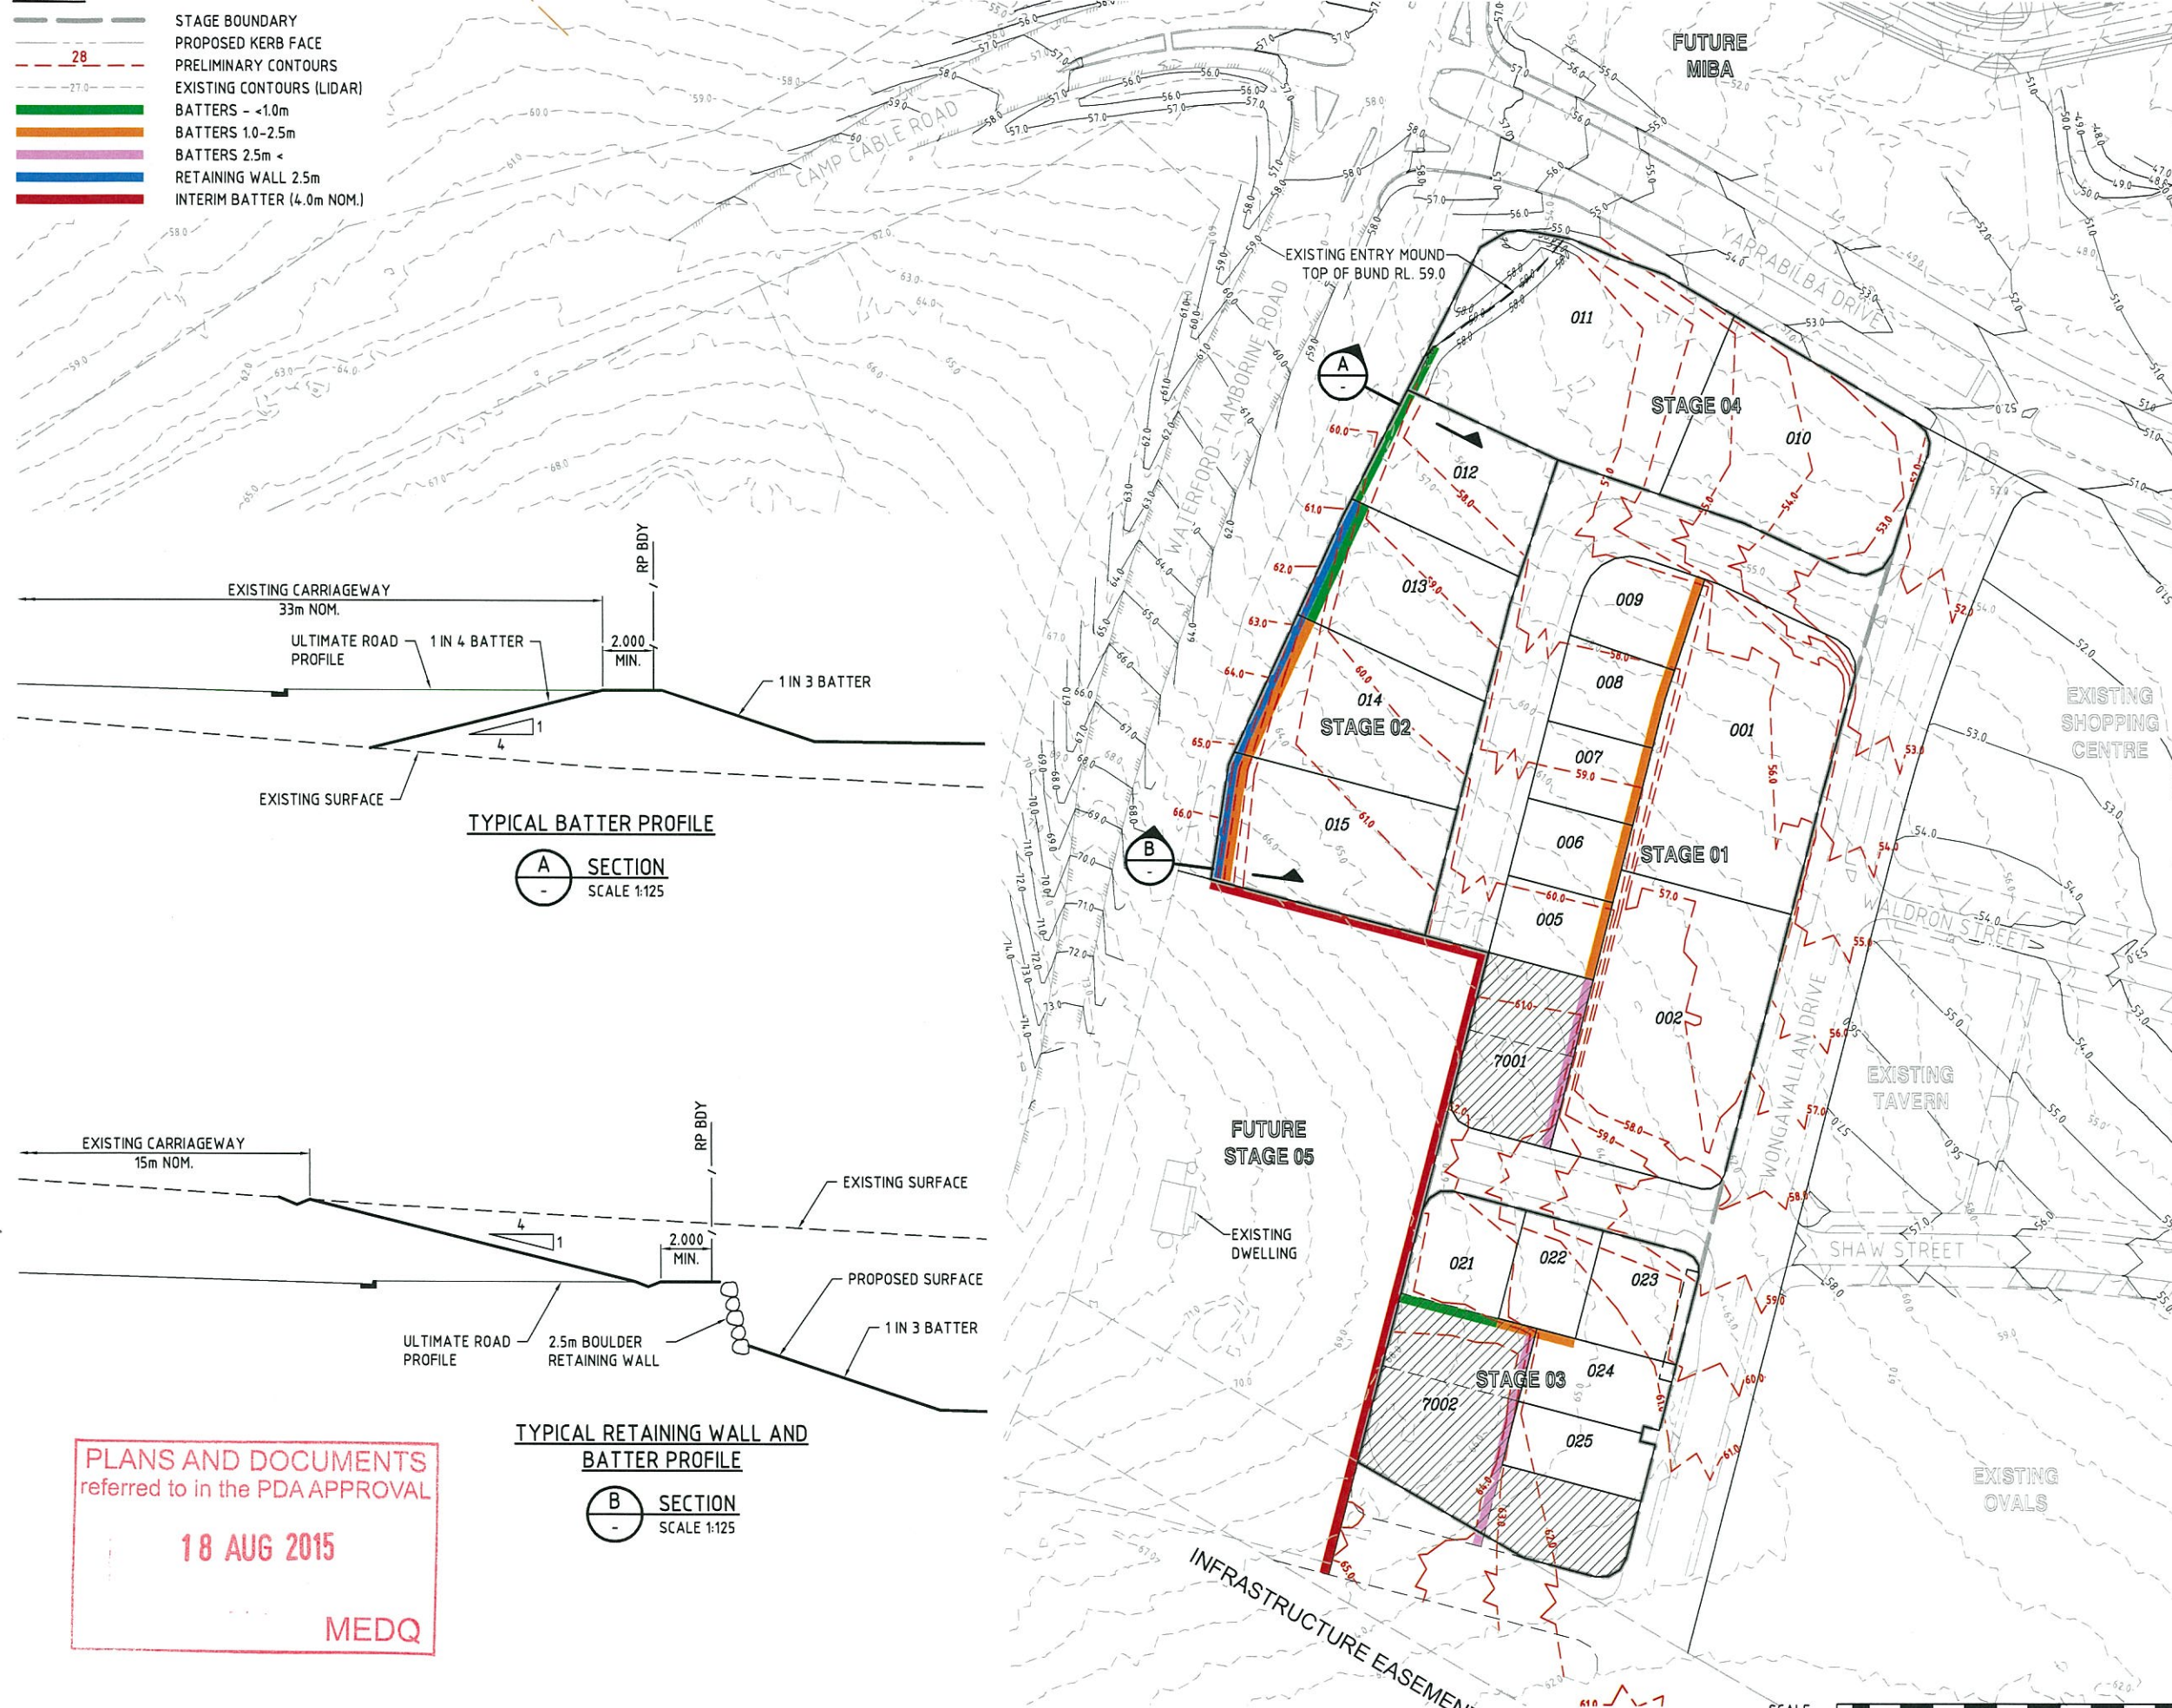

PLANS AND DOCUMENTS
referred to in the PDA APPROVAL

18 AUG 2015

MEDQ

DO NOT SCALE THIS DRAWING
IF IN DOUBT - ASK!



REVISIONS

[illegible]

Associated Consultants

RPS

RPS Australia East Pty Ltd
ACN 140 292 762
ABN 44 140 292 762
Suite 4, Robina East Quay Corporate Park,
(North Building) 34-36 Oteferrme Drive, Robina
PO Box 1048 Robina DC, Qld 4226

T +61 7 555 38000
F +61 7 555 30699
W rpsgroup.com.au

©COPYRIGHT PROTECTS THIS PLAN
Unauthorised reproduction or amendment
not permitted. Please contact the author

Client



Lend Lease

Project



YARRABILBA

PRECINCT 1
MIBA AREA
FUNCTIONAL DRAWINGS



KN GROUP PTY LTD
CONSULTING ENGINEERS

LEVEL 2 - 71 GREY STREET
SOUTH BRISBANE
QUEENSLAND 4101
PHONE 07 3017 1900
FAX 07 3017 1911
EMAIL kng@knpl.com.au
ABN 35 112 053 611

Approved - RPEQ 12805

Drawing Title

VILLAGE CENTRE STAGE 3
EARTHWORKS PLAN

Drawn EL	Designed EL	Checked GBG	Date APR 15
Scale AS SHOWN			Sheet 4 of -
A1	Drawing No. 15-103-SK004		Revision B