


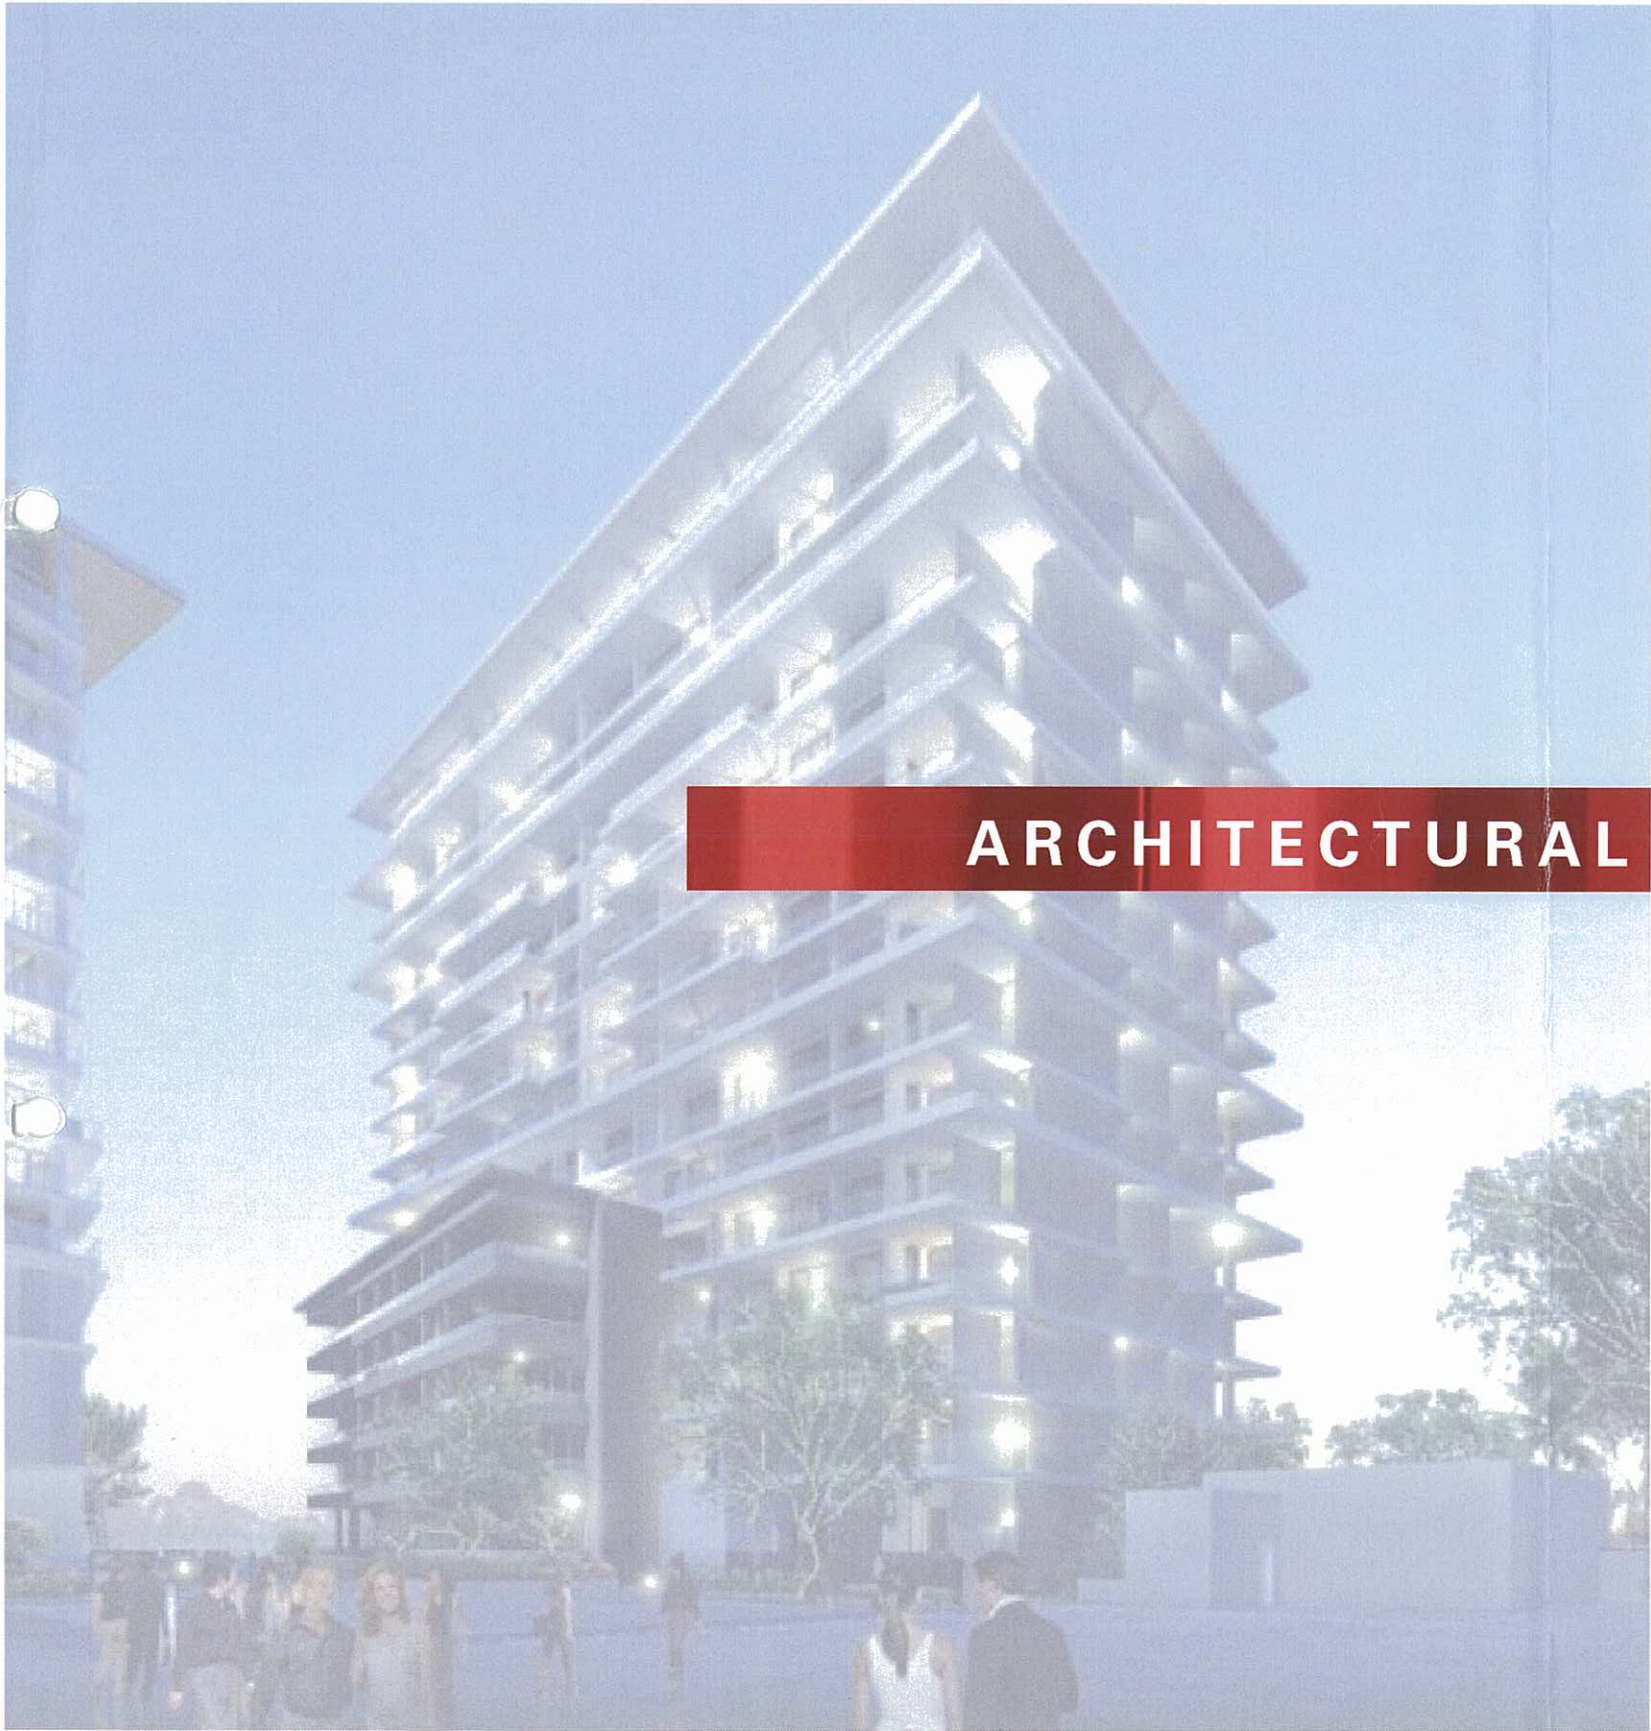

ARCHITECTURAL FORMAL DRAWING SET

PRELIMINARY - ULDA SUBMISSION

PLANS AND DOCUMENTS
referred to in the ULDA
APPROVAL dated 22/01/09



15	31/10/08	Primary - ULDA Submission
14	18/08/08	For Approval
13	24/07/08	Primary - For Information
12	21/07/08	Primary - For Information
11	14/07/08	Primary - For Information
10	15/07/08	Primary - For Information
9	27/05/08	Primary - For Information
8	11/05/08	Primary - For Information
7	30/05/08	Primary - For Information
6	14/05/08	Primary - For Information
5	05/05/08	Primary - For Information
4	01/05/08	Primary - For Information
3	28/04/08	Primary - For Information
2	23/04/08	Primary - For Information
1	03/04/08	Primary - For Information

Issue Date Amendment



alex popov & associates
architects / planners
2 glen street / milsons point / nsw 2061 / australia
t 02 9555 5804 / f 02 9555 9255
e info@alexpopov.com.au abn 91 002 866 364

Client
BROOKFIELD MULTIPLEX
Level 17, 240 Queen Street - GPO Box 5213
Brisbane QLD 4000

Project
**Portside Wharf
STAGE 2 - BUILDING 2**
Title
GENERAL ARRANGEMENT PLANS
Ground

Scale 1:100 @ A1 1:200 @ A3	Drawn By JP / RM / FB	Checked APA
Date DEC 2007	Project 0308	Drawing No. B2-A-1000
		Rev. - 15

This drawing is copyright of Alex Popov Architects Pty. Ltd. and may not be used without written consent. Do not scale off this drawing. Use figured dimensions only. Verify all dimensions on site.



Brookfield MULTIPLEX
 portside wharf
 HAMILTON

11	31/10/08	Preliminary - ULDA Submission
10	18/05/08	For Approval
9	24/07/08	Preliminary - For Information
8	21/07/08	Preliminary - For Information
7	14/07/08	Preliminary - For Information
6	27/06/08	Preliminary - For Information
5	11/05/08	Preliminary - For Information
4	30/04/08	Preliminary - For Information
3	14/05/08	Preliminary - For Information
2	03/05/08	Preliminary - For Information
1	03/04/08	Preliminary - For Information

Issue Date Amendment

apa

alex popov & associates
 architects / planners
 2 glen street / milsons point / nsw 2061 / australia
 t 02 9555 5604 / f 02 9555 9259
 e info@alexpopov.com.au abn 91 002 866 364

Client

BROOKFIELD MULTIPLEX
 Level 17, 240 Queen Street - GPO Box 5213
 Brisbane QLD 4000

Project

**Portside Wharf
 STAGE 2 - BUILDING 2**

Title

**GENERAL ARRANGEMENT PLANS
 Level 1**

Scale
 1:100 @ A1
 1:200 @ A3

Drawn By
 JP / RM / FB

Checked
 APA

Date
 DEC 2007

Project
 0308

Drawing No.
 B2-A-1001 - 11

This drawing is copyright of Alex Popov Architects Pty. Ltd. and may not be used without written consent. Do not scale off this drawing. Use figured dimensions only. Verify all dimensions on site.



PLANS AND DOCUMENTS
referred to in the ULDA
APPROVAL dated 22/01/09



9	31/10/08	Primary - ULDA Submission
8	18/08/08	For Approval
7	24/07/08	Primary - For Information
6	14/07/08	Primary - For Information
5	27/06/08	Primary - For Information
4	11/06/08	Primary - For Information
3	30/05/08	Primary - For Information
2	05/05/08	Primary - For Information
1	03/04/08	Primary - For Information

Issue Date Amendment

apa

alex popov & associates
architects / planners
2 glen street / milsons point / nsw 2061 / australia
t 02 9955 5804 / f 02 9955 9258
e info@alexpopov.com.au abn 91 002 866 364

Client

BROOKFIELD MULTIPLEX
Level 17, 240 Queen Street - GPO Box 5213
Brisbane QLD 4000

Project

Portside Wharf
STAGE 2 - BUILDING 2

Title

GENERAL ARRANGEMENT PLANS
Level 2

Scale
1:100 @ A1
1:200 @ A3

Drawn By
JP / RM / FB

Checked
APA

Date
DEC 2007

Project
0308

Drawing No.
B2-A-1002

Rev.
9

This drawing is copyright of Alex Popov Architects Pty. Ltd. and may not be used without written consent. Do not scale off this drawing. Use figured dimensions only. Verify all dimensions on site.



9	31/11/08	Primary - ULDA Submission
8	18/05/08	For Approval
7	25/07/08	Primary - For Information
6	14/07/08	Primary - For Information
5	27/03/08	Primary - For Information
4	11/03/08	Primary - For Information
3	30/05/08	Primary - For Information
2	10/05/08	Primary - For Information
1	03/04/08	Primary - For Information

Issue	Date	Amendment
-------	------	-----------

alex popov & associates
architects / planners
2 glen street / milsons point / nsw 2061 / australia
t 02 9555 5604 / f 02 9555 9258
e info@alexpopov.com.au abn 91 002 866 364

Client
BROOKFIELD MULTIPLEX
Level 17, 240 Queen Street - GPO Box 5213
Brisbane QLD 4000

Project
**Portside Wharf
STAGE 2 - BUILDING 2**

Title
**GENERAL ARRANGEMENT PLANS
Level 3**

Scale 1:100 @ A1 1:200 @ A3	Drawn By JP / RM / FB	Checked APA
-----------------------------------	--------------------------	----------------

Date DEC 2007	Project 0308	Drawing No B2-A-1003	Rev. 9
------------------	-----------------	-------------------------	-----------

This drawing is copyright of Alex Popov Architects Pty Ltd. and may not be used without written consent. Do not scale off this drawing. Use figured dimensions only. Verify all dimensions on site.



6	31/10/08	Preliminary - ULDA Submission
5	18/08/08	For Approval
4	24/07/08	Preliminary - For Information
3	14/07/08	Preliminary - For Information
2	27/06/08	Preliminary - For Information
1	11/06/08	Preliminary - For Information
0	30/05/08	Preliminary - For Information
0	08/05/08	Preliminary - For Information
0	03/04/08	Preliminary - For Information

Issue	Date	Amendment
-------	------	-----------


alex popov & associates
architects / planners
2 glen street / masons point / new 2061 / australia
t: 02 9955 5604 / f: 02 9955 9258
e: info@alexpopov.com.au abn: 91 002 866 364

Client
BROOKFIELD MULTIPLEX
Level 17, 240 Queen Street - GPO Box 5213
Brisbane QLD 4000

Project
Portside Wharf
STAGE 2 - BUILDING 2
Title
GENERAL ARRANGEMENT PLANS
Level 4

Scale 1:100 @ A1 1:200 @ A3	Drawn By JP / RM / FB	Checked APA
Date DEC 2007	Project 0308	Drawing No. B2-A-1004 - 9

This drawing is copyright of Alex Popov Architects Pty. Ltd. and may not be used without written consent. Do not scale off this drawing. Use figured dimensions only. Verify all dimensions on site.

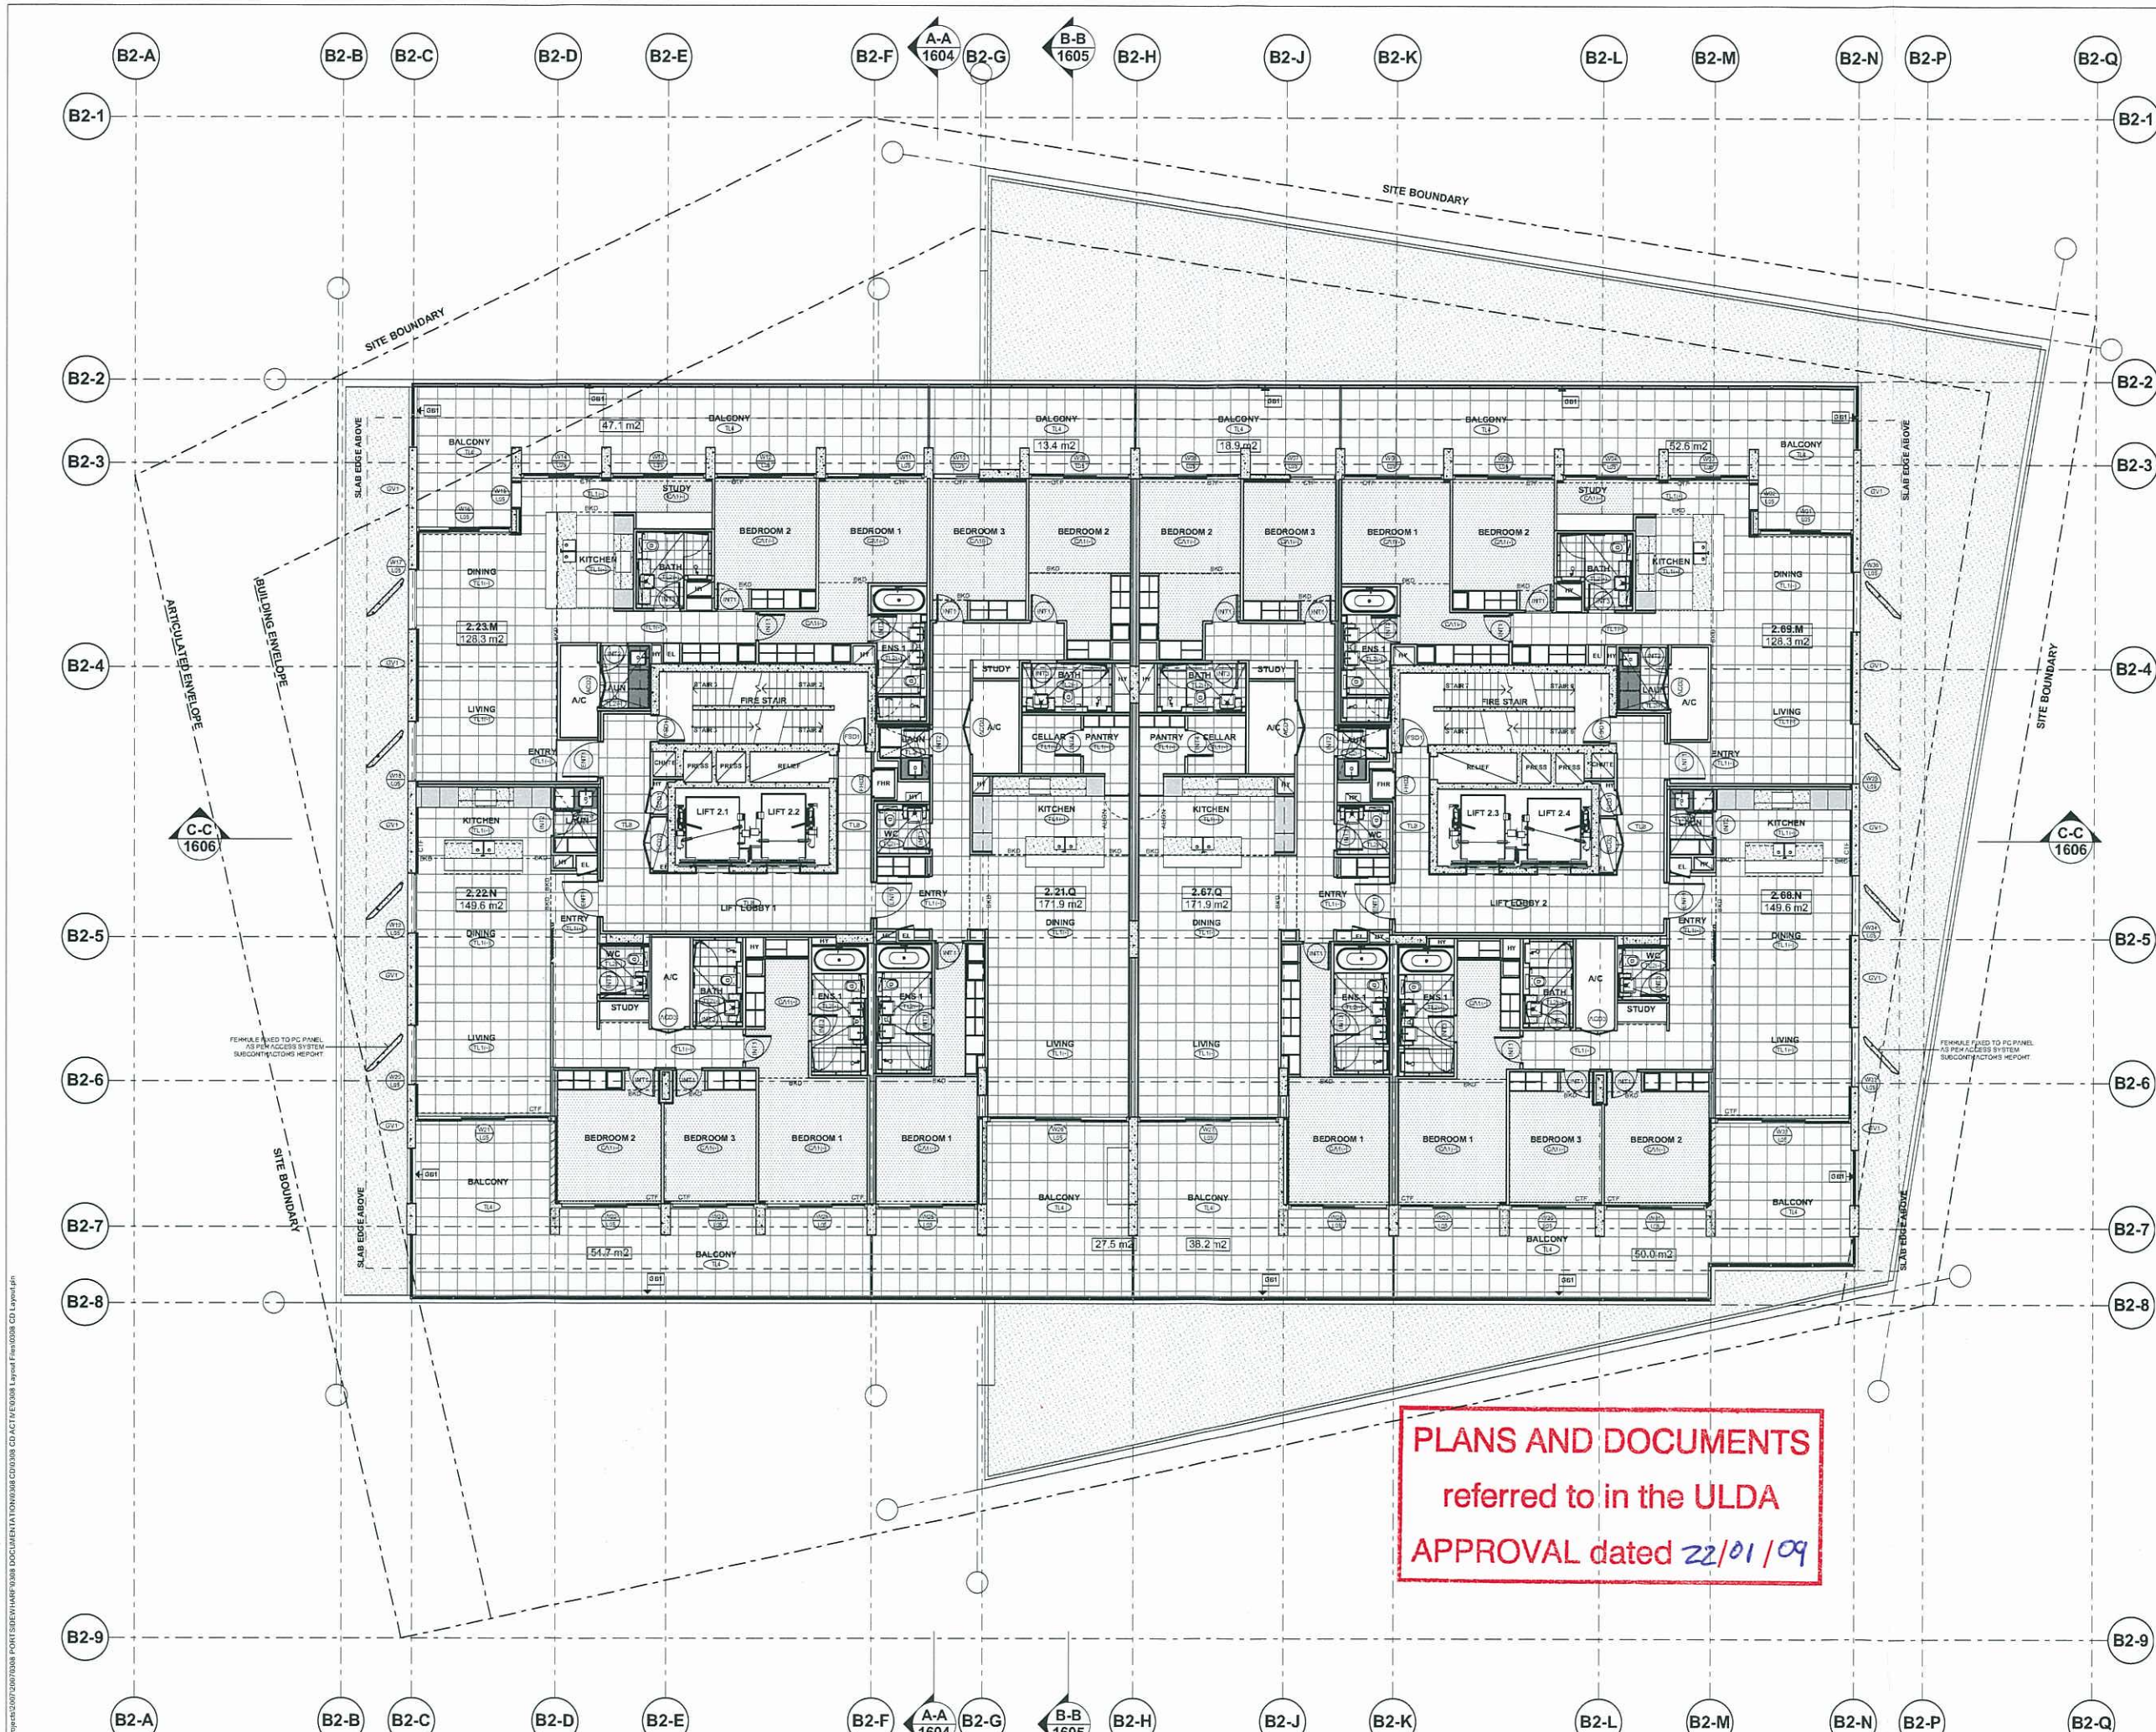

PLANS AND DOCUMENTS
referred to in the ULDA
APPROVAL dated 22/01/09



6	31/1/08	Preliminary - ULDA Submission
5	18/08/08	For Approval
4	24/07/08	Preliminary - For Information
3	21/07/08	Preliminary - For Information
2	14/07/08	Preliminary - For Information
1	27/06/08	Preliminary - For Information
0	30/05/08	Preliminary - For Information
1	03/04/08	Preliminary - For Information

Issue	Date	Amendment
alex popov & associates architects / planners 2 Glen Street / Milsons Point / NSW 2061 / Australia t 02 9955 5604 / f 02 9955 9259 e info@alexpopov.com.au abn 91 002 886 364		




Client
BROOKFIELD MULTIPLEX
Level 17, 240 Queen Street - GPO Box 5213
Brisbane QLD 4000

Project
**Portside Wharf
STAGE 2 - BUILDING 2**

Title
**GENERAL ARRANGEMENT PLANS
Level 5**

Scale 1:100 @ A1 1:200 @ A3	Drawn By JP / RM / FB	Checked APA
Date DEC 2007	Project 0308	Drawing No. B2-A-1005 - 9

This drawing is copyright of Alex Popov Architects Pty. Ltd. and may not be used without written consent. Do not scale off this drawing. Use figured dimensions only. Verify all dimensions on site.

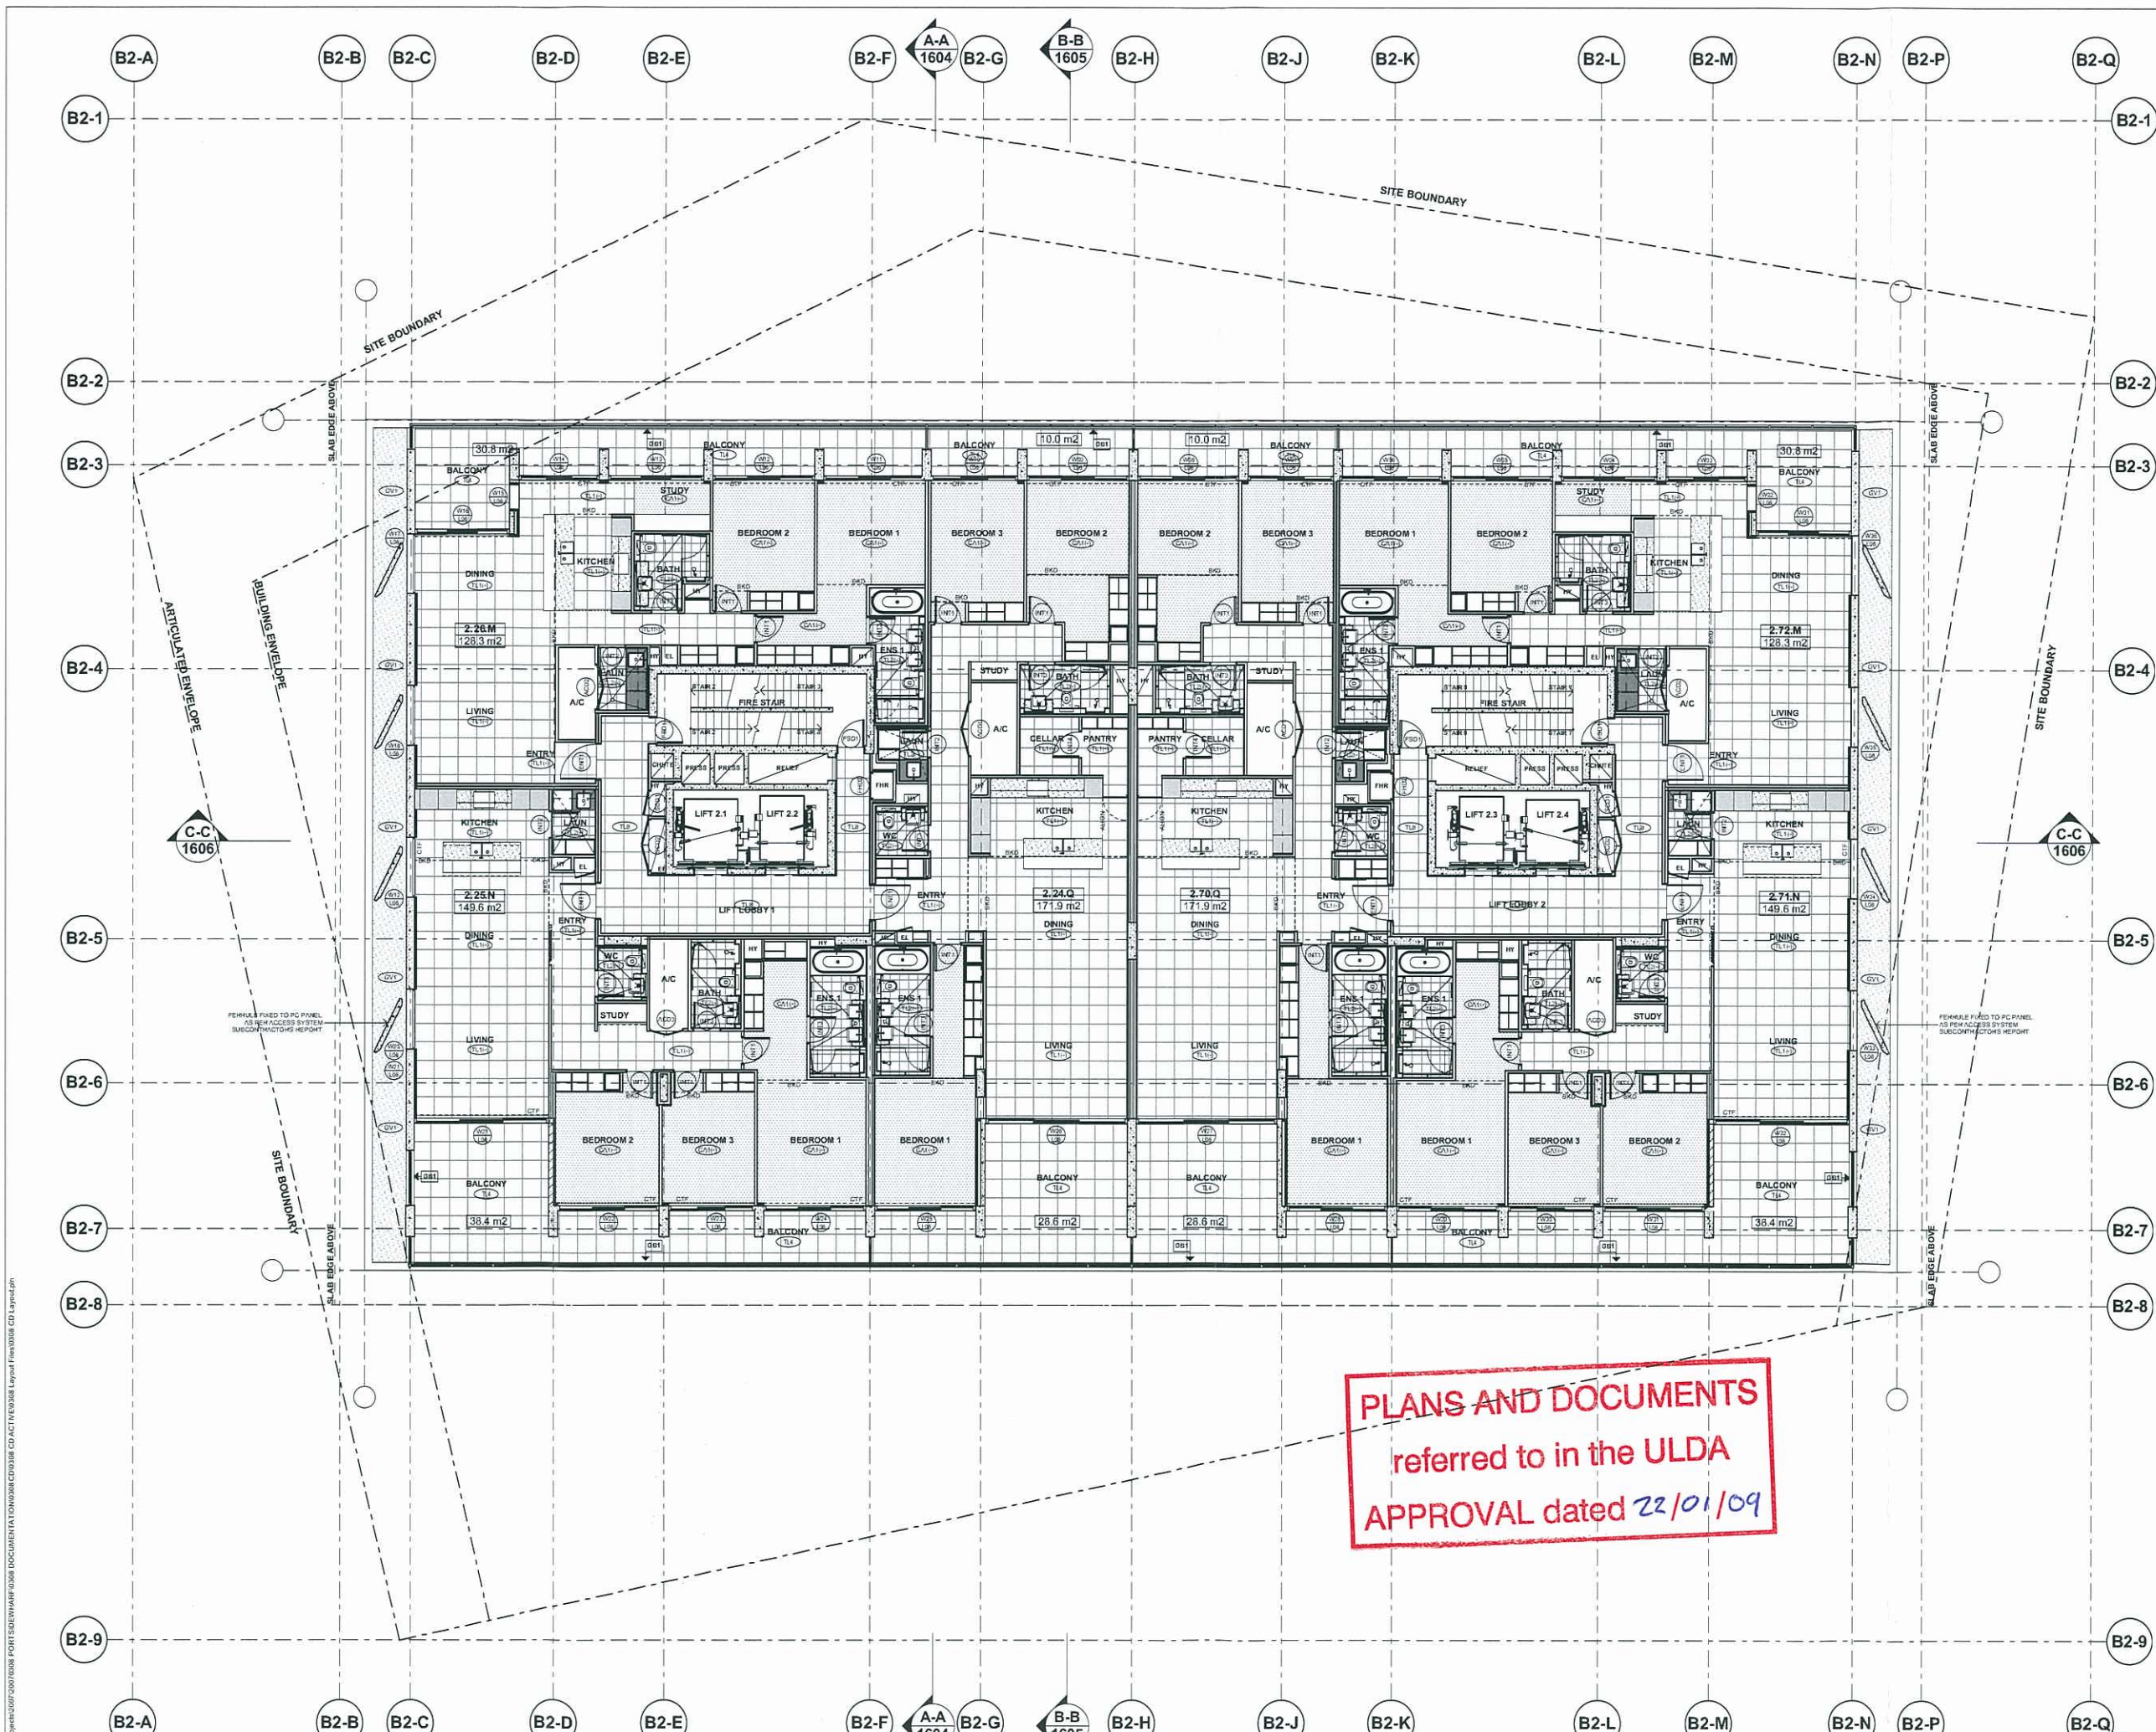

**Brookfield
MULTIPLEX**
portside wharf
HAMILTON

6	21/10/08	Preliminary - ULDA Submission
7	18/08/08	For Approval
8	24/07/08	Preliminary - For Information
9	14/07/08	Preliminary - For Information
2	27/03/08	Preliminary - For Information
3	30/05/08	Preliminary - For Information
4	18/05/08	Preliminary - For Information
1	03/04/08	Preliminary - For Information

Issue Date Amendment

apa

alex popov & associates
architects / planners
2 glen street / milsons point / nsw 2061 / australia
t: 02 9355 5604 / f: 02 9355 9253
e: info@alexpopov.com.au abn: 91 002 866 364


Client
BROOKFIELD MULTIPLEX
Level 17, 240 Queen Street - GPO Box 5213
Brisbane QLD 4000

Project
**Portside Wharf
STAGE 2 - BUILDING 2**

Title
**GENERAL ARRANGEMENT PLANS
Level 6**

Scale 1:100 @ A1 1:200 @ A3	Drawn By JP / RM / FB	Checked APA
Date DEC 2007	Project 0308	Drawing No. B2-A-1006 - 8

This drawing is copyright of Alex Popov Architects Pty. Ltd. and may not be used without written consent. Do not scale off this drawing. Use figured dimensions only. Verify all dimensions on site.

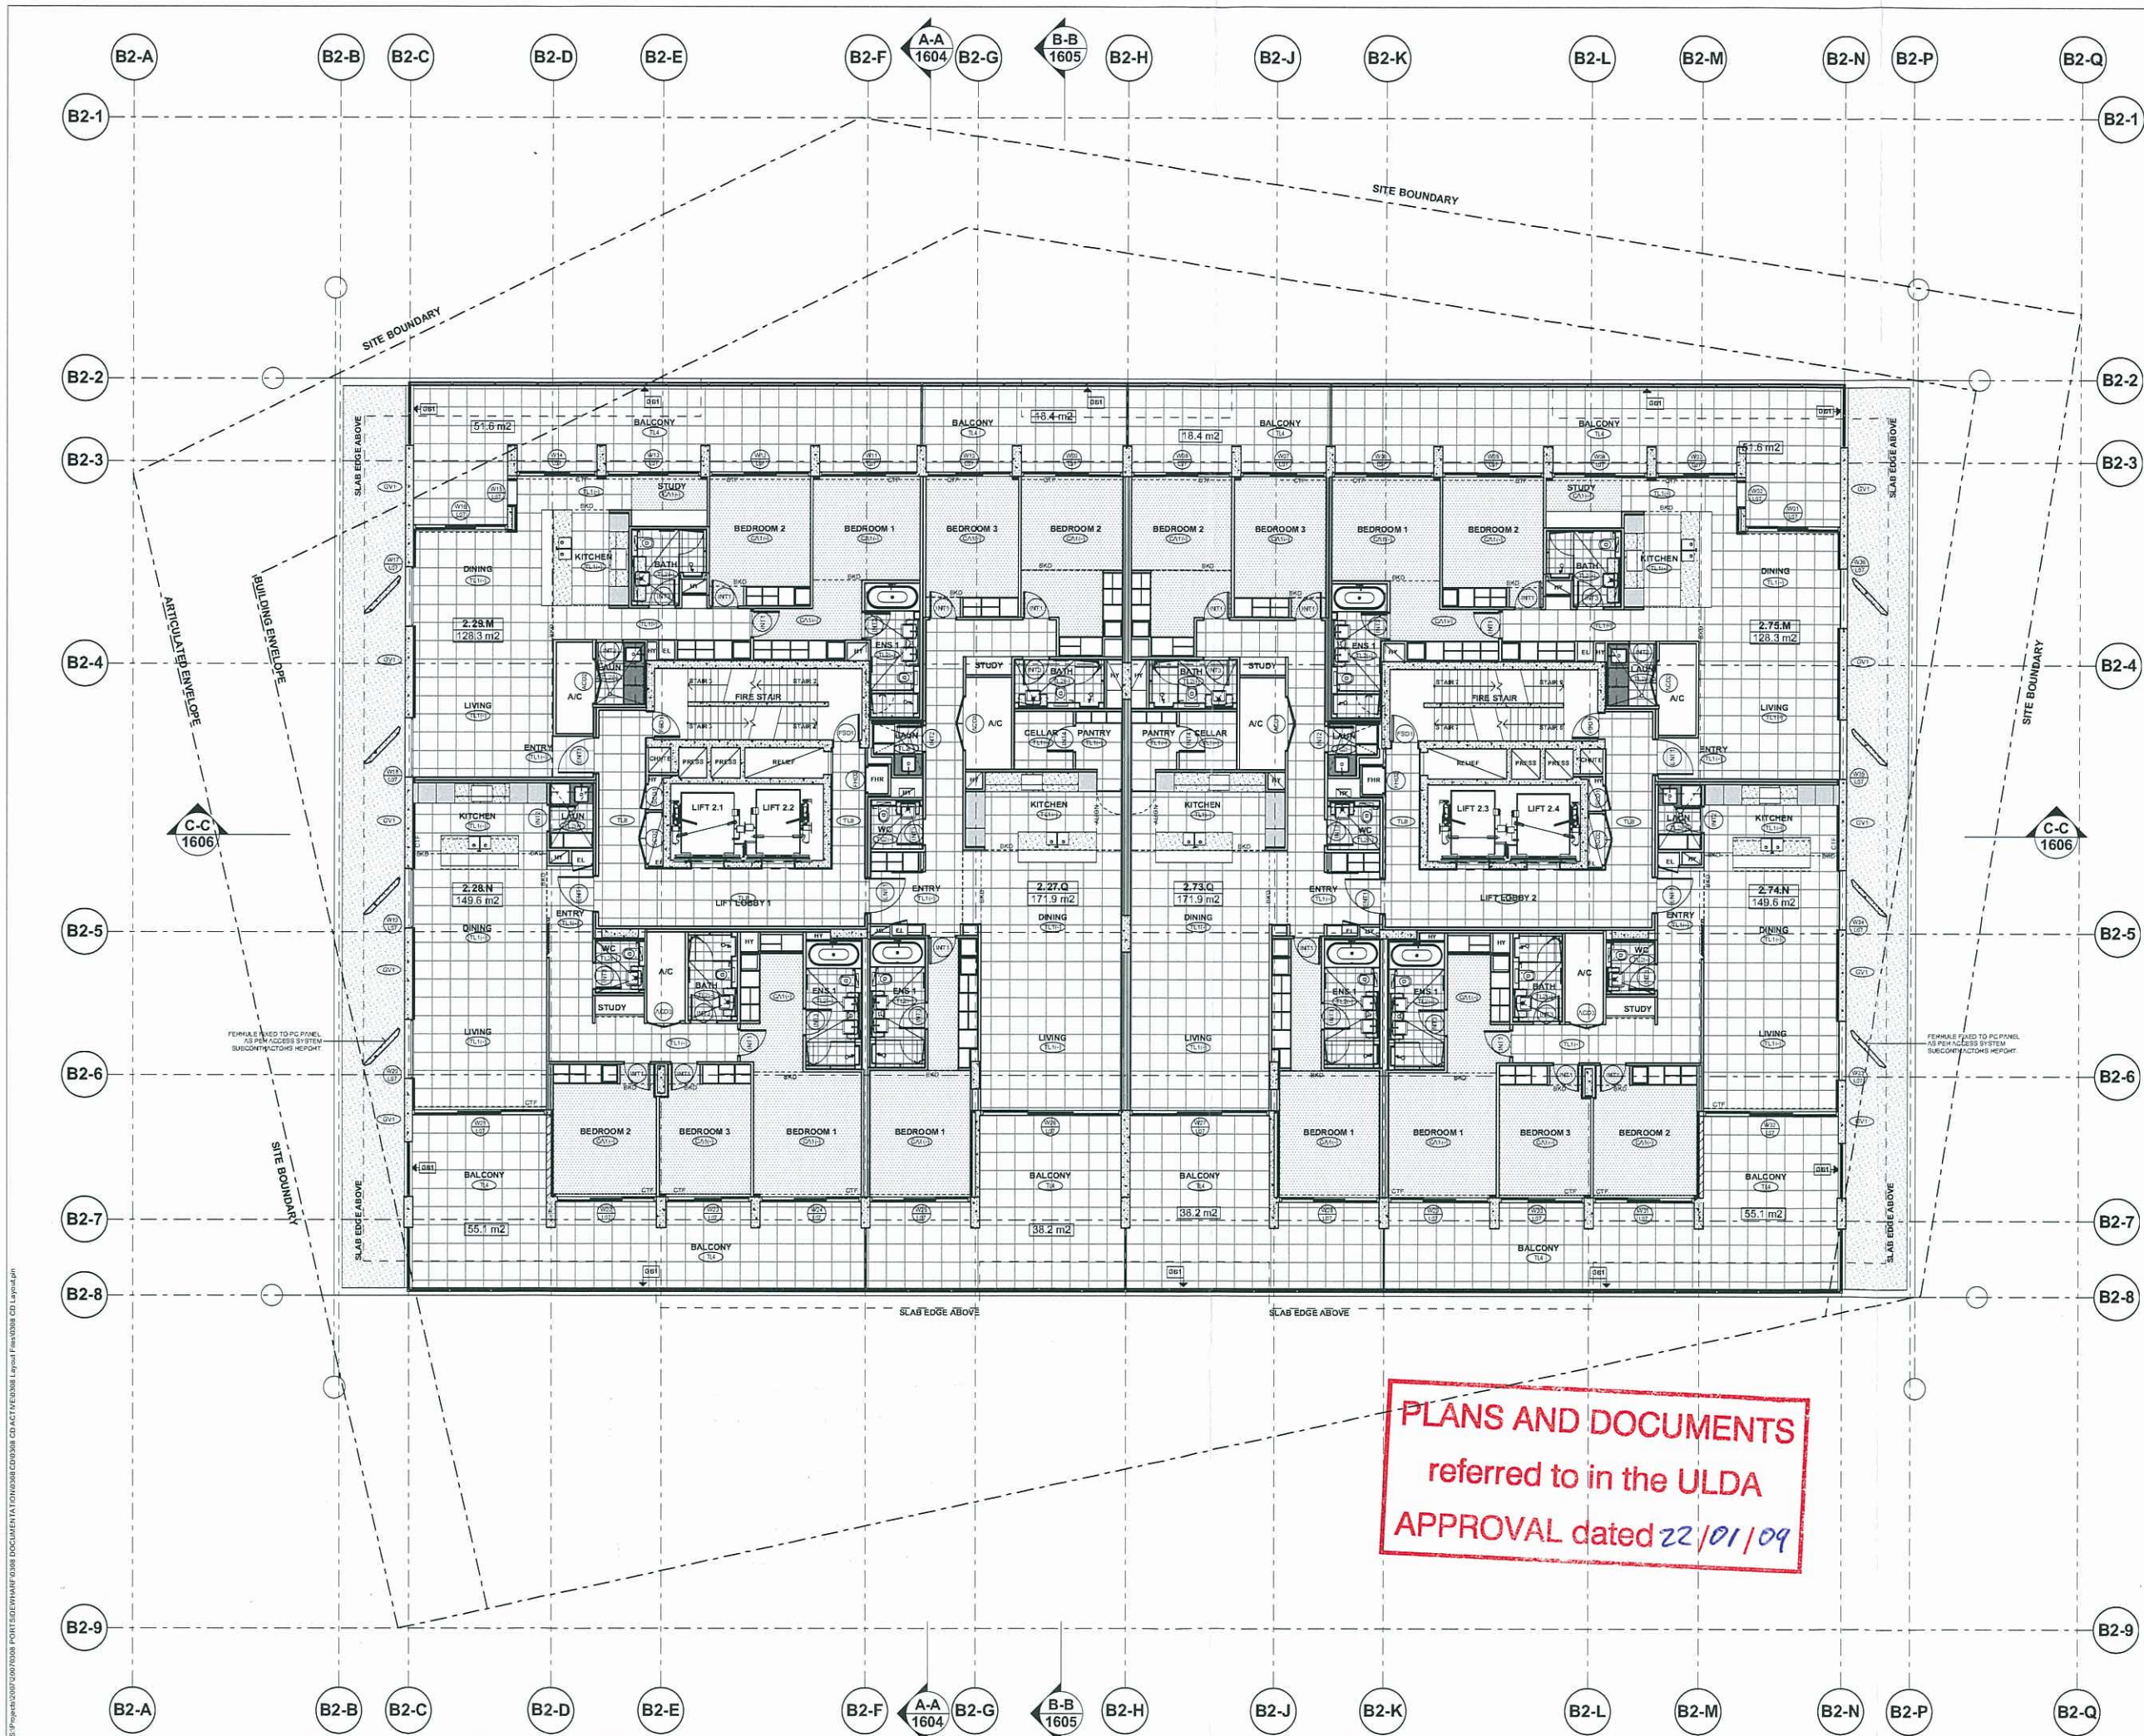

Brookfield MULTIPLEX
 portside wharf
 HAMILTON

8	21/12/08	Primary - ULDA Submission
7	18/08/08	For Approval
6	24/07/08	Primary - For Information
5	14/07/08	Primary - For Information
4	27/05/08	Primary - For Information
3	30/05/08	Primary - For Information
2	08/05/08	Primary - For Information
1	03/04/08	Primary - For Information

Issue Date Amendment

apa

alex popov & associates
 architects / planners
 2 glen street / milsons point / nsw 2061 / australia
 t 02 9955 5604 / f 02 9955 9258
 e info@alexpopov.com.au abn 91 002 866 364


Client
BROOKFIELD MULTIPLEX
 Level 17, 240 Queen Street - GPO Box 5213
 Brisbane QLD 4000

Project
Portside Wharf
STAGE 2 - BUILDING 2

Title
GENERAL ARRANGEMENT PLANS
 Level 7

Scale 1:100 @ A1 1:200 @ A3	Drawn By JP / RM / FB	Checked APA
Date DEC 2007	Project 0308	Drawing No. B2-A-1007
		Rev. - 8

This drawing is copyright of Alex Popov Architects Pty. Ltd. and may not be used without written consent. Do not scale off this drawing. Use figured dimensions only. Verify all dimensions on site.

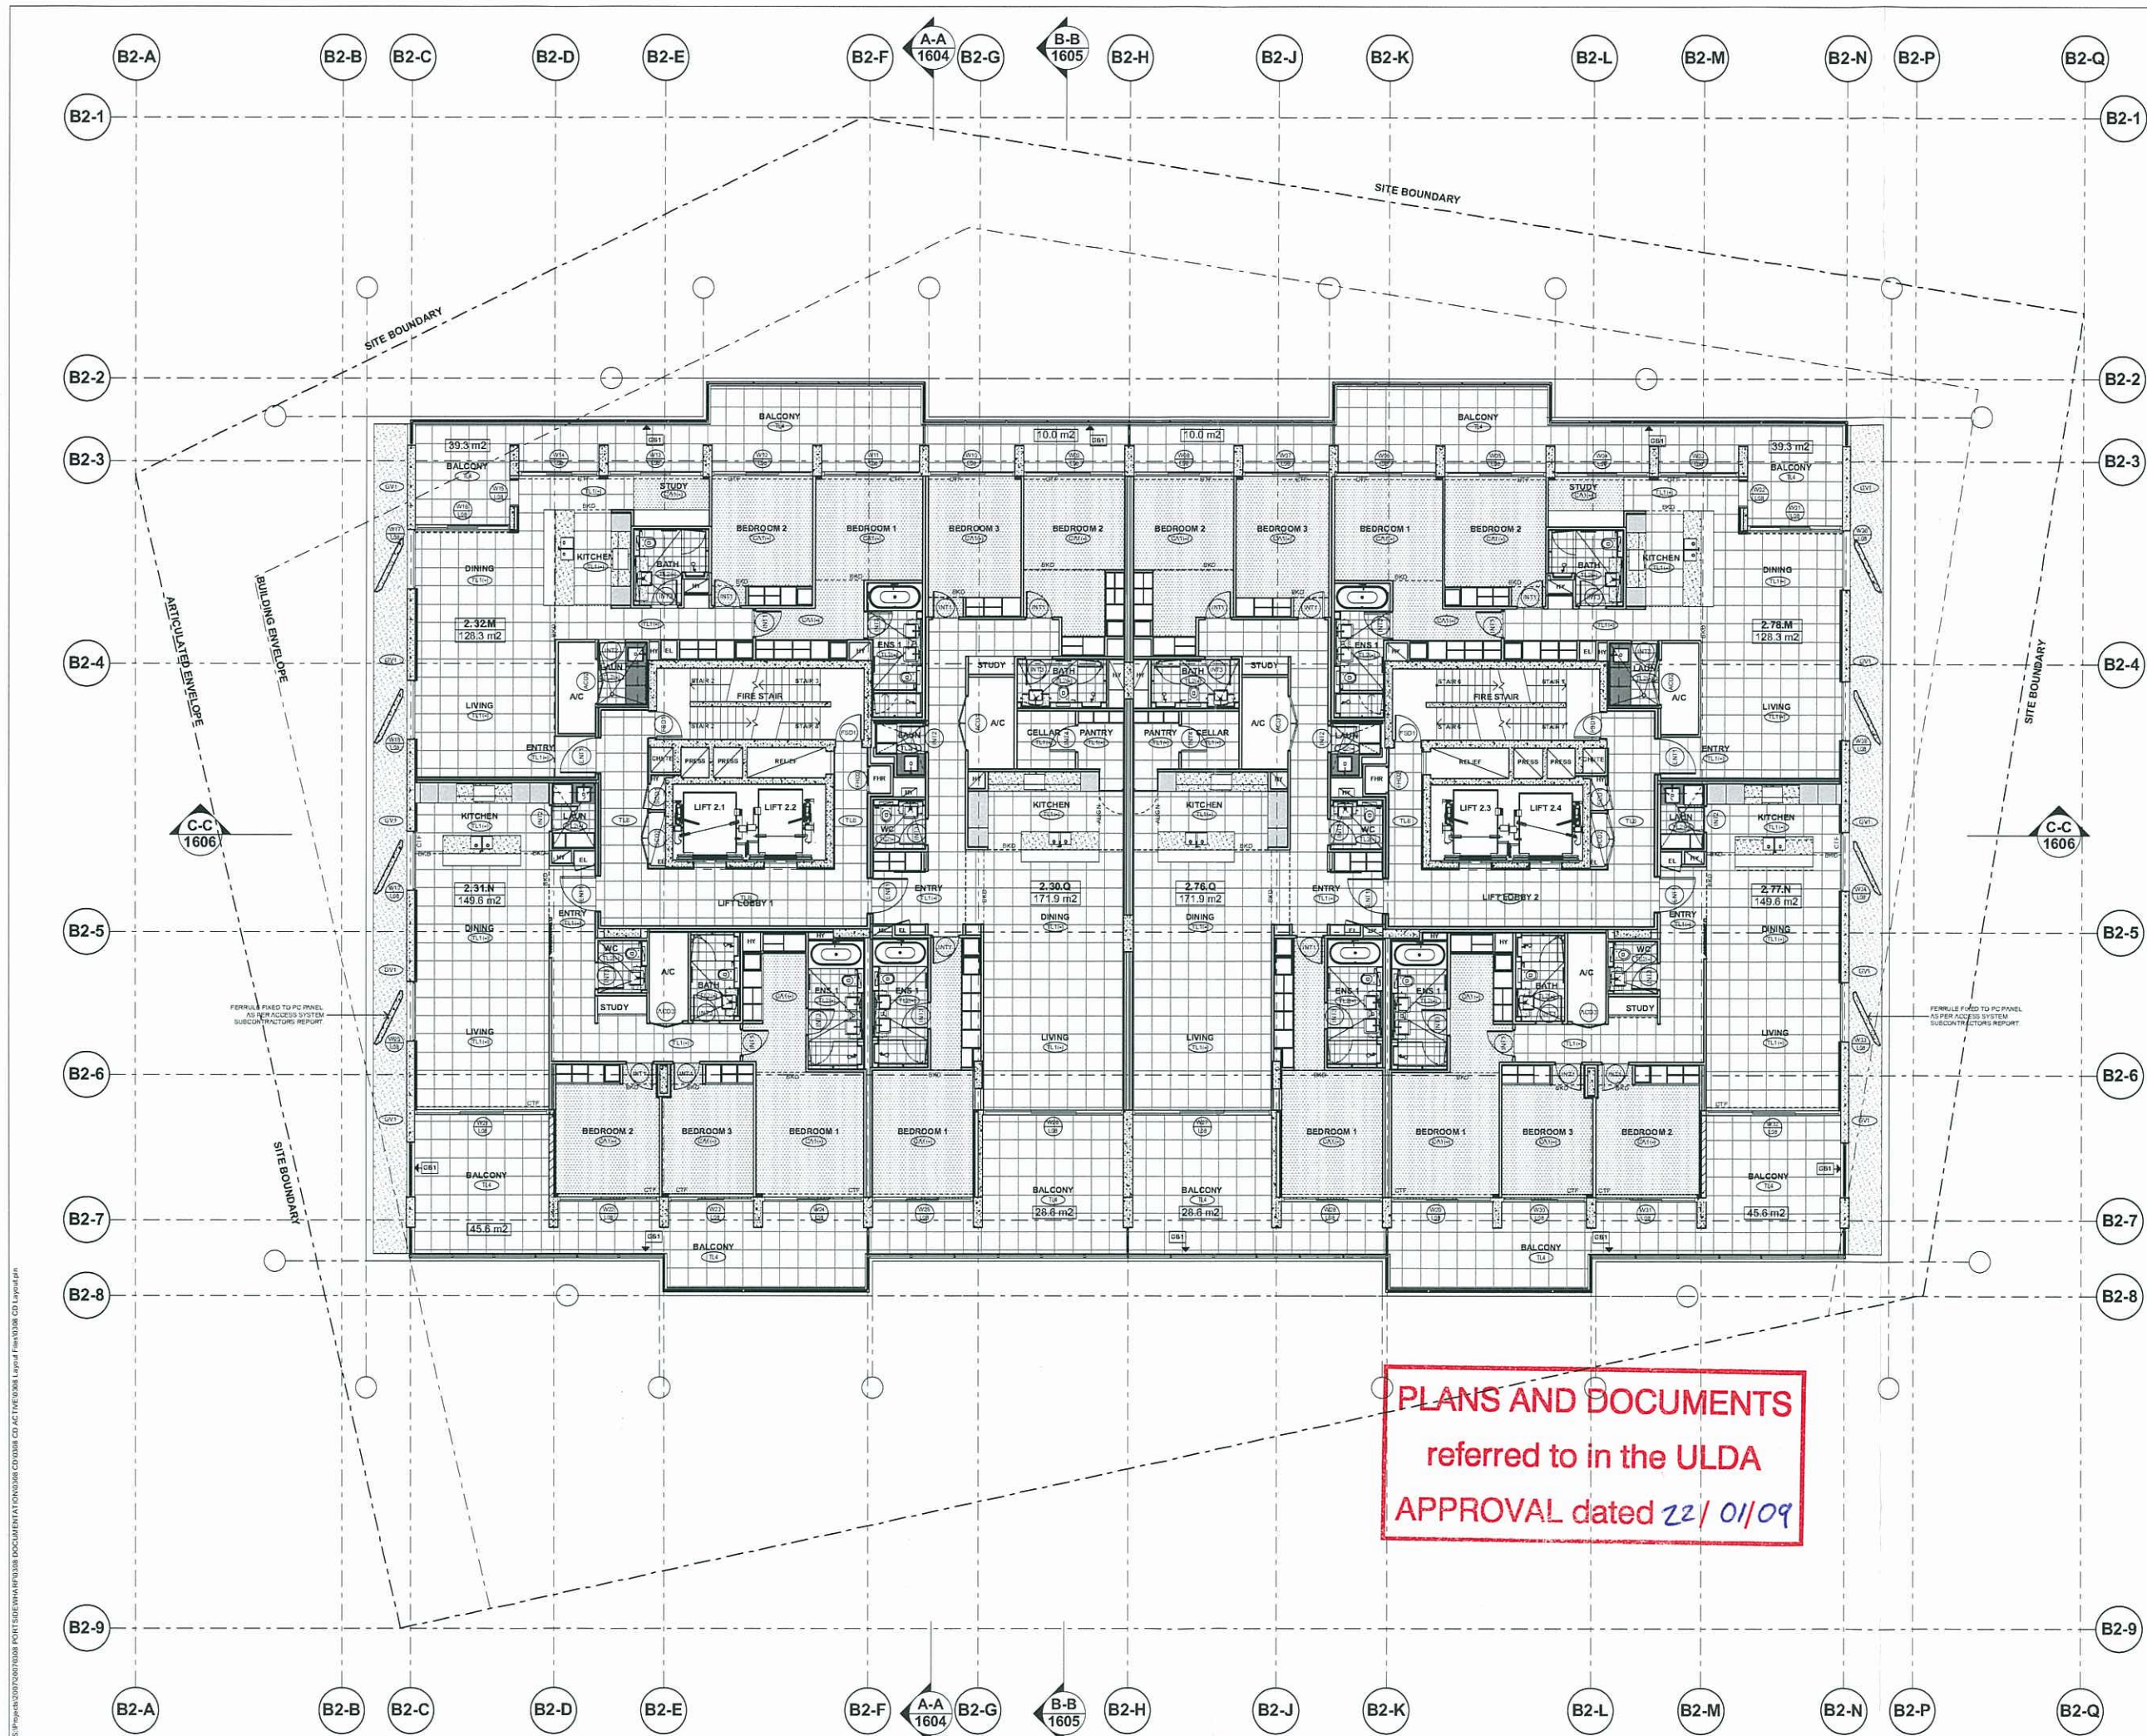

Brookfield
MULTIPLEX
portside wharf
HAMILTON

9	04/11/08	Preliminary - ULDA Submission
8	31/10/08	Preliminary - ULDA Submission
7	15/06/08	For Approval
6	24/07/08	Preliminary - For Information
5	14/07/08	Preliminary - For Information
4	27/06/08	Preliminary - For Information
3	30/05/08	Preliminary - For Information
2	08/05/08	Preliminary - For Information
1	03/04/08	Preliminary - For Information

Issue	Date	Amendment
-------	------	-----------

alex popov & associates
architects / planners
2 glen street / milsons point / nsw 2061 / australia
t 02 9955 5604 / f 02 9955 9258
e info@alexpopov.com.au abn 91 002 866 364

Client
BROOKFIELD MULTIPLEX
Level 17, 240 Queen Street - GPO Box 5213
Brisbane QLD 4000

Project
Portside Wharf
STAGE 2 - BUILDING 2

Title
GENERAL ARRANGEMENT PLANS
Level 8

Scale
1:100 @ A1
1:200 @ A3

Date
DEC 2007

Project
0308

Drawing No.
B2-A-1008

Rev.
9

This drawing is copyright of Alex Popov Architects Pty. Ltd. and may not be used without written consent. Do not scale off this drawing. Use figured dimensions only. Verify all dimensions on site.