

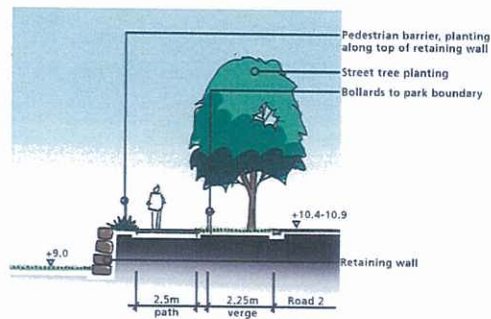


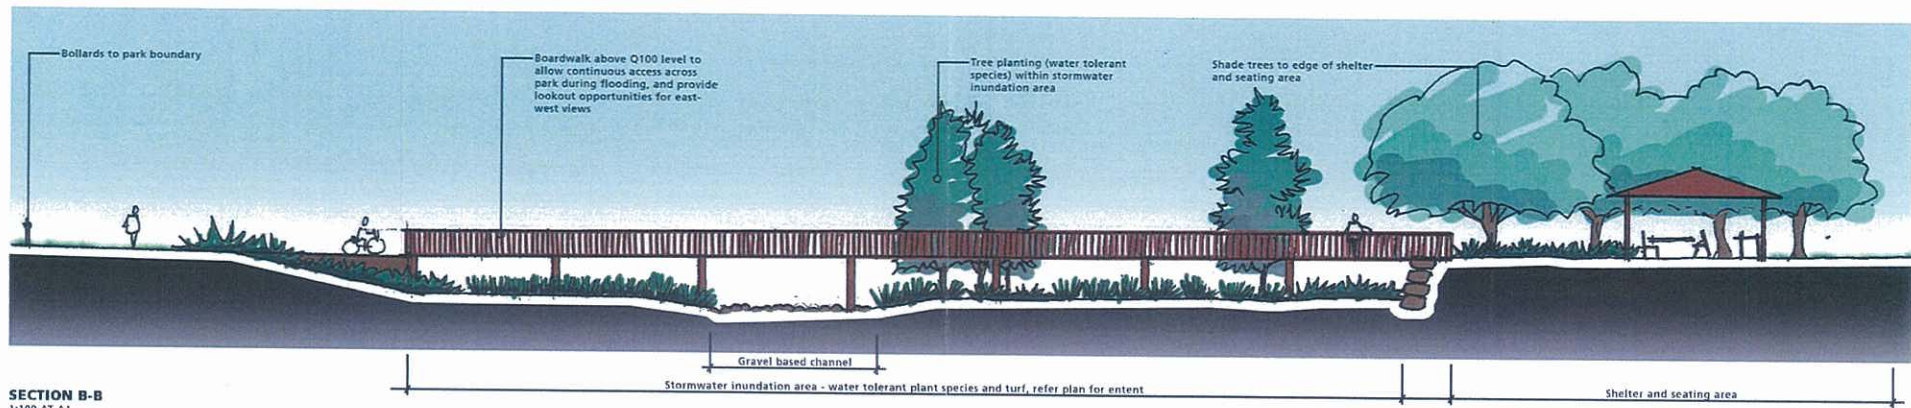

PLANS AND DOCUMENTS
referred to in the ULDA
APPROVAL dated 13 / 12 / 08

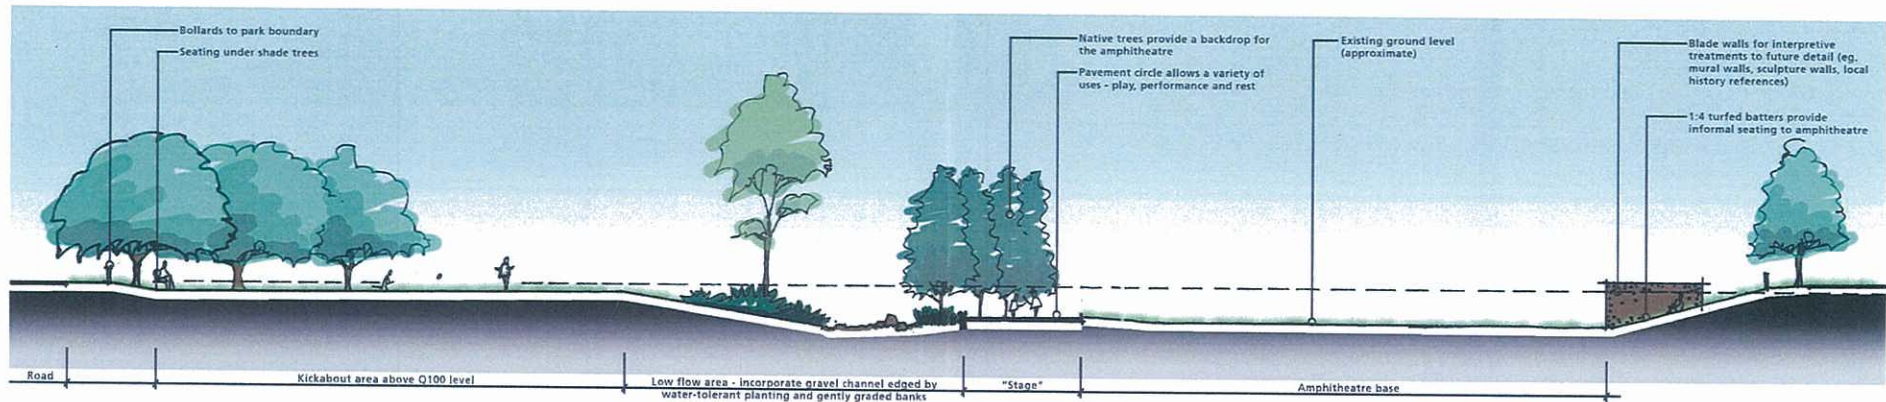

PARK B - DETAIL PLAN
1:250 AT A1

PROPOSED PLANT SPECIES LIST

TREES:

- » Callitris columnaris
- » Eucalyptus tereticornis
- » Eucalyptus crebra
- » Eucalyptus siderophloia
- » Hibiscus tiliaceus
- » Livistona australis
- » Livistona decipiens
- » Pongamia pinnata

SHRUBS:


- » Acacia spp
- » Babingtonia spp
- » Callistemon spp
- » Grevillea spp
- » Myoporum ellipticum

GROUNDCOVERS

- » Blechnum indicum
- » Dianella spp
- » Dietes grandiflora
- » Dietes bicolor
- » Lomandra spp
- » Liriope muscari

PARK DESIGN OBJECTIVES

- » Provide amenity to small lot housing fronting the park by treating park edges as pedestrian spaces. Incorporate shaded pathways, tree and groundcover planting and sheltered seating areas.
- » 4m wide road reserves to eastern and southern park edges allow pedestrian and postal access. Other service access (and all service alignments) from rear laneways
- » Continuous access to each house from a road reserve is maintained for pedestrian and postal servicing. Minimum path width 1200mm

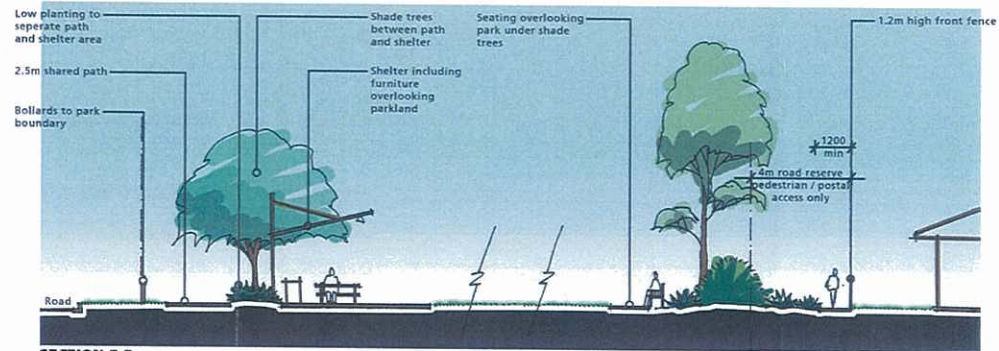

SECTION E-E
1:100 AT A1

PLANS AND DOCUMENTS
 referred to in the ULDA
 APPROVAL dated 13/12/08

253 TELEGRAPH ROAD, FITZGIBBON
LANDSCAPE DEVELOPMENT PLAN