
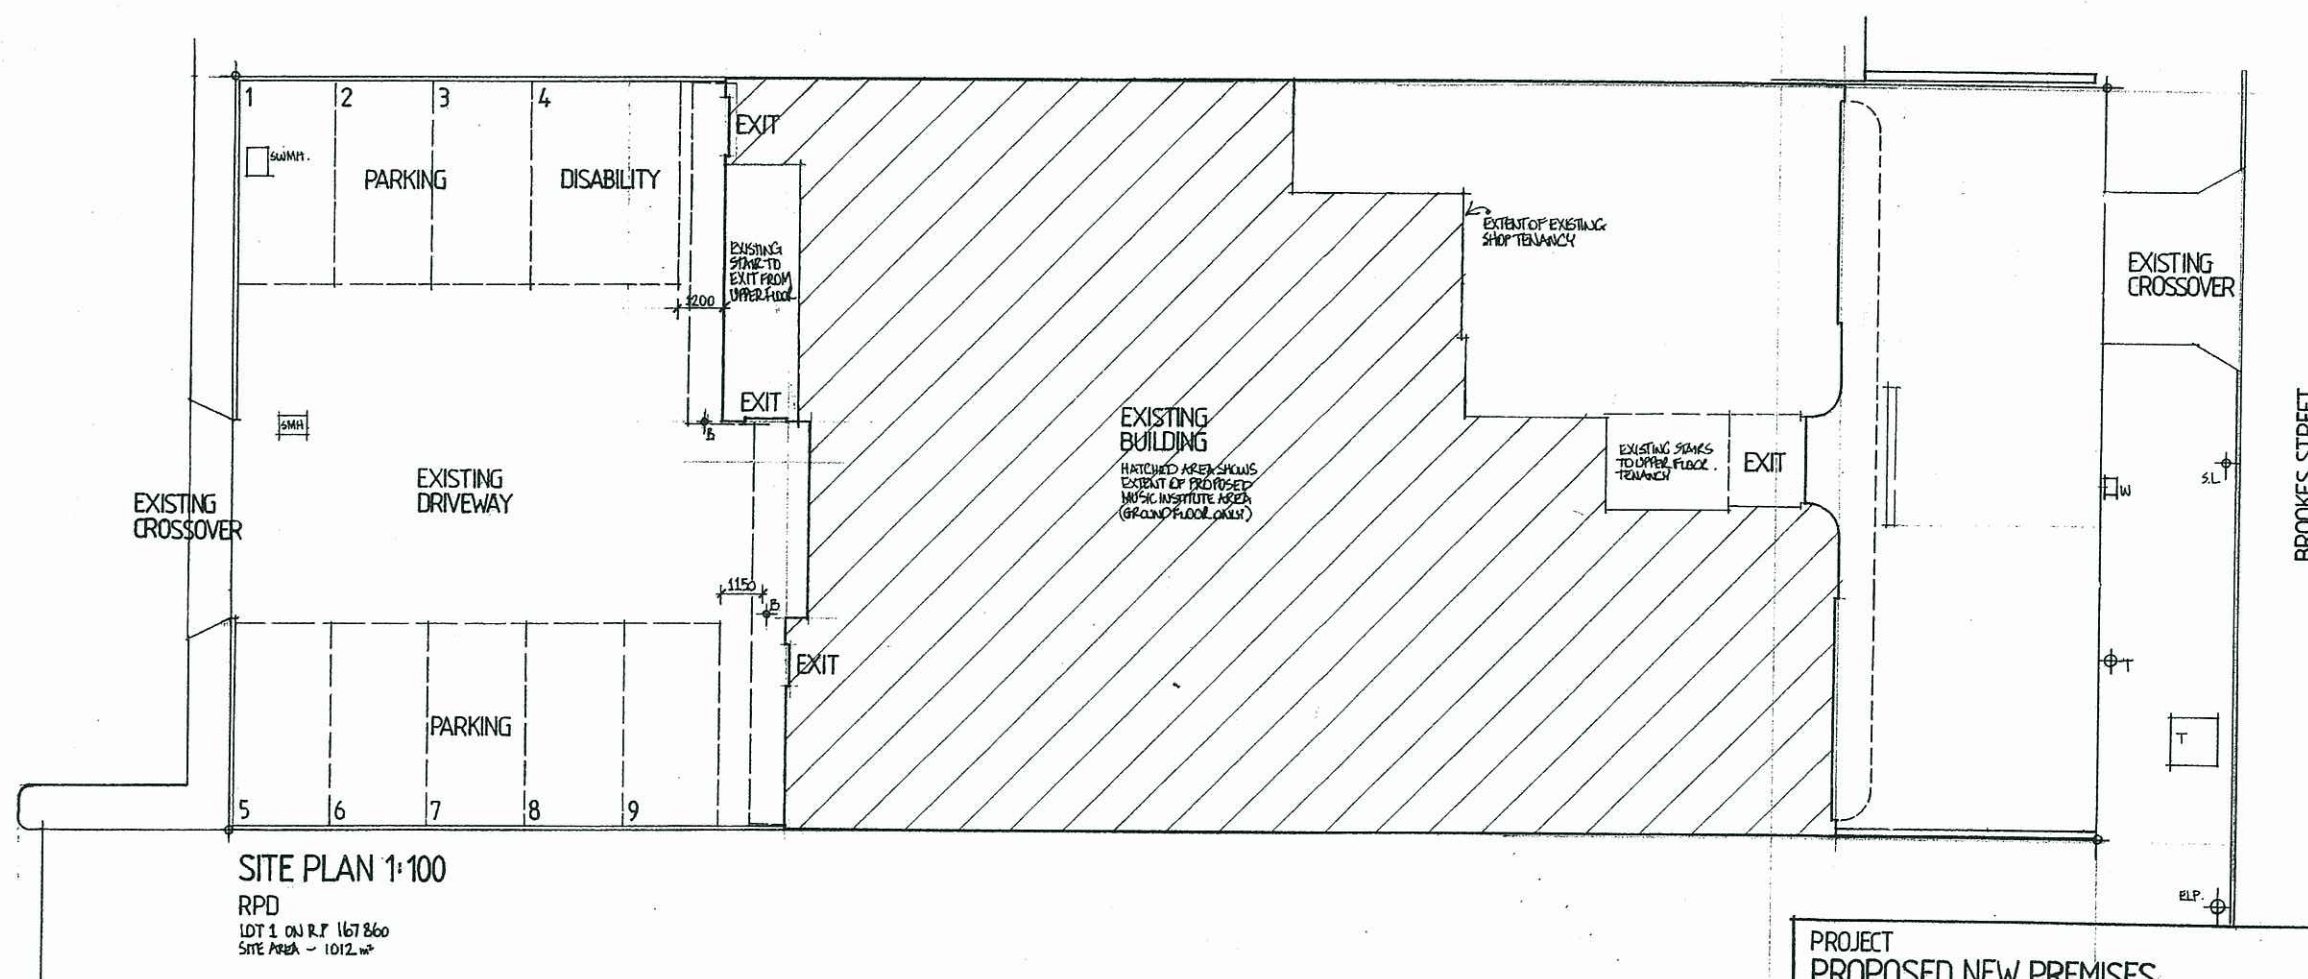
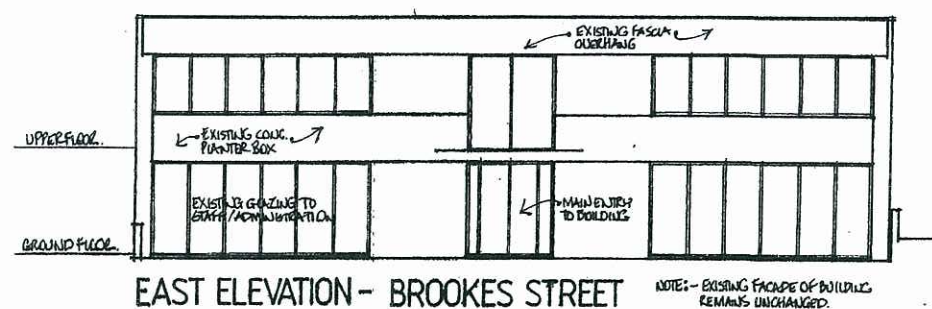


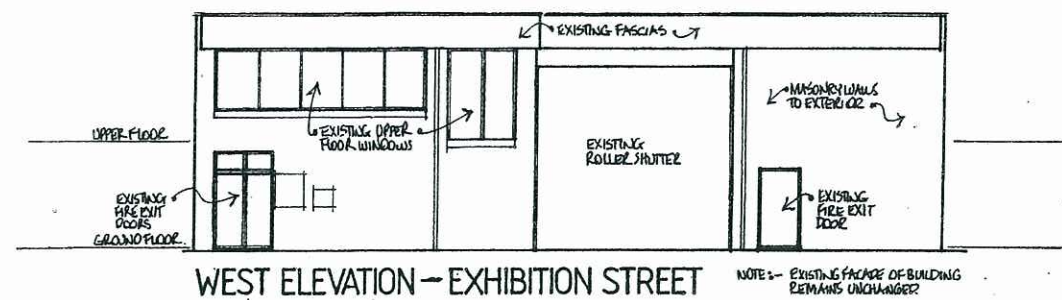

PLANS AND DOCUMENTS  
referred to in the ULDA  
APPROVAL dated 13/08/09

PROJECT  
PROPOSED NEW PREMISES  
AT 47 BROOKES ST, BOWEN HILLS  
FOR JAZZWORX! MUSIC INSTITUTE

|           |   |       |                                     |
|-----------|---|-------|-------------------------------------|
| ARCHITECT | IAN J MOORE ARCHITECT<br>50/250 SUMMERS RD, RIVERHILLS 4074<br>MOB. 0417 006 339 PH/FAX 07 3279 5809 |       |                                     |
| DWG       | DD 0901                                                                                              | DESC  | SITE PLAN 1:100<br>ELEVATIONS 1:100 |
| DATE      | 22.07.09                                                                                             | ISSUE | F                                   |