


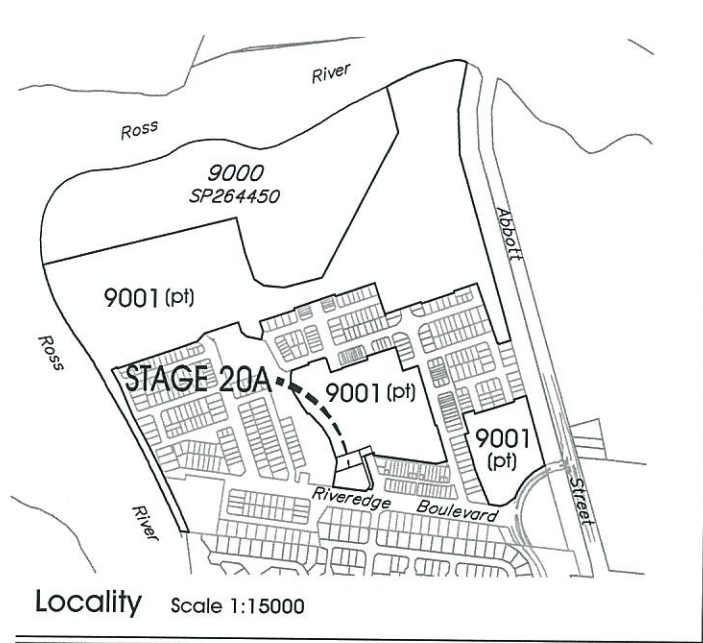

PROPOSED RECONFIGURATION

Lots 289 - 290 & 9001
Cancelling Lot 9001 on SP275839

Parish of Stuart
County of Elphinstone
City of Townsville

PLANS AND DOCUMENTS
referred to in the PDA APPROVAL

15 DEC 2015

MEDQ

- STAGE 20A -

Total Stage Area 5387m²

Total Lots..... 2

Total Length of New Road 20m

25m wide road 20m

Total Area of New Road 883m²

25m road area 883m²



PROPOSED CONTROL LINE

EXISTING SURFACE CONTOUR (0.10m INTERVALS)

DESIGN SURFACE CONTOUR (0.10m INTERVALS)

AREA OF CUT


AREA OF FILL

• 4.65
(+0.10)

PROPOSED FINISHED SURFACE LEVEL

PROPOSED CUT AND FILL DEPTHS

MEDQ

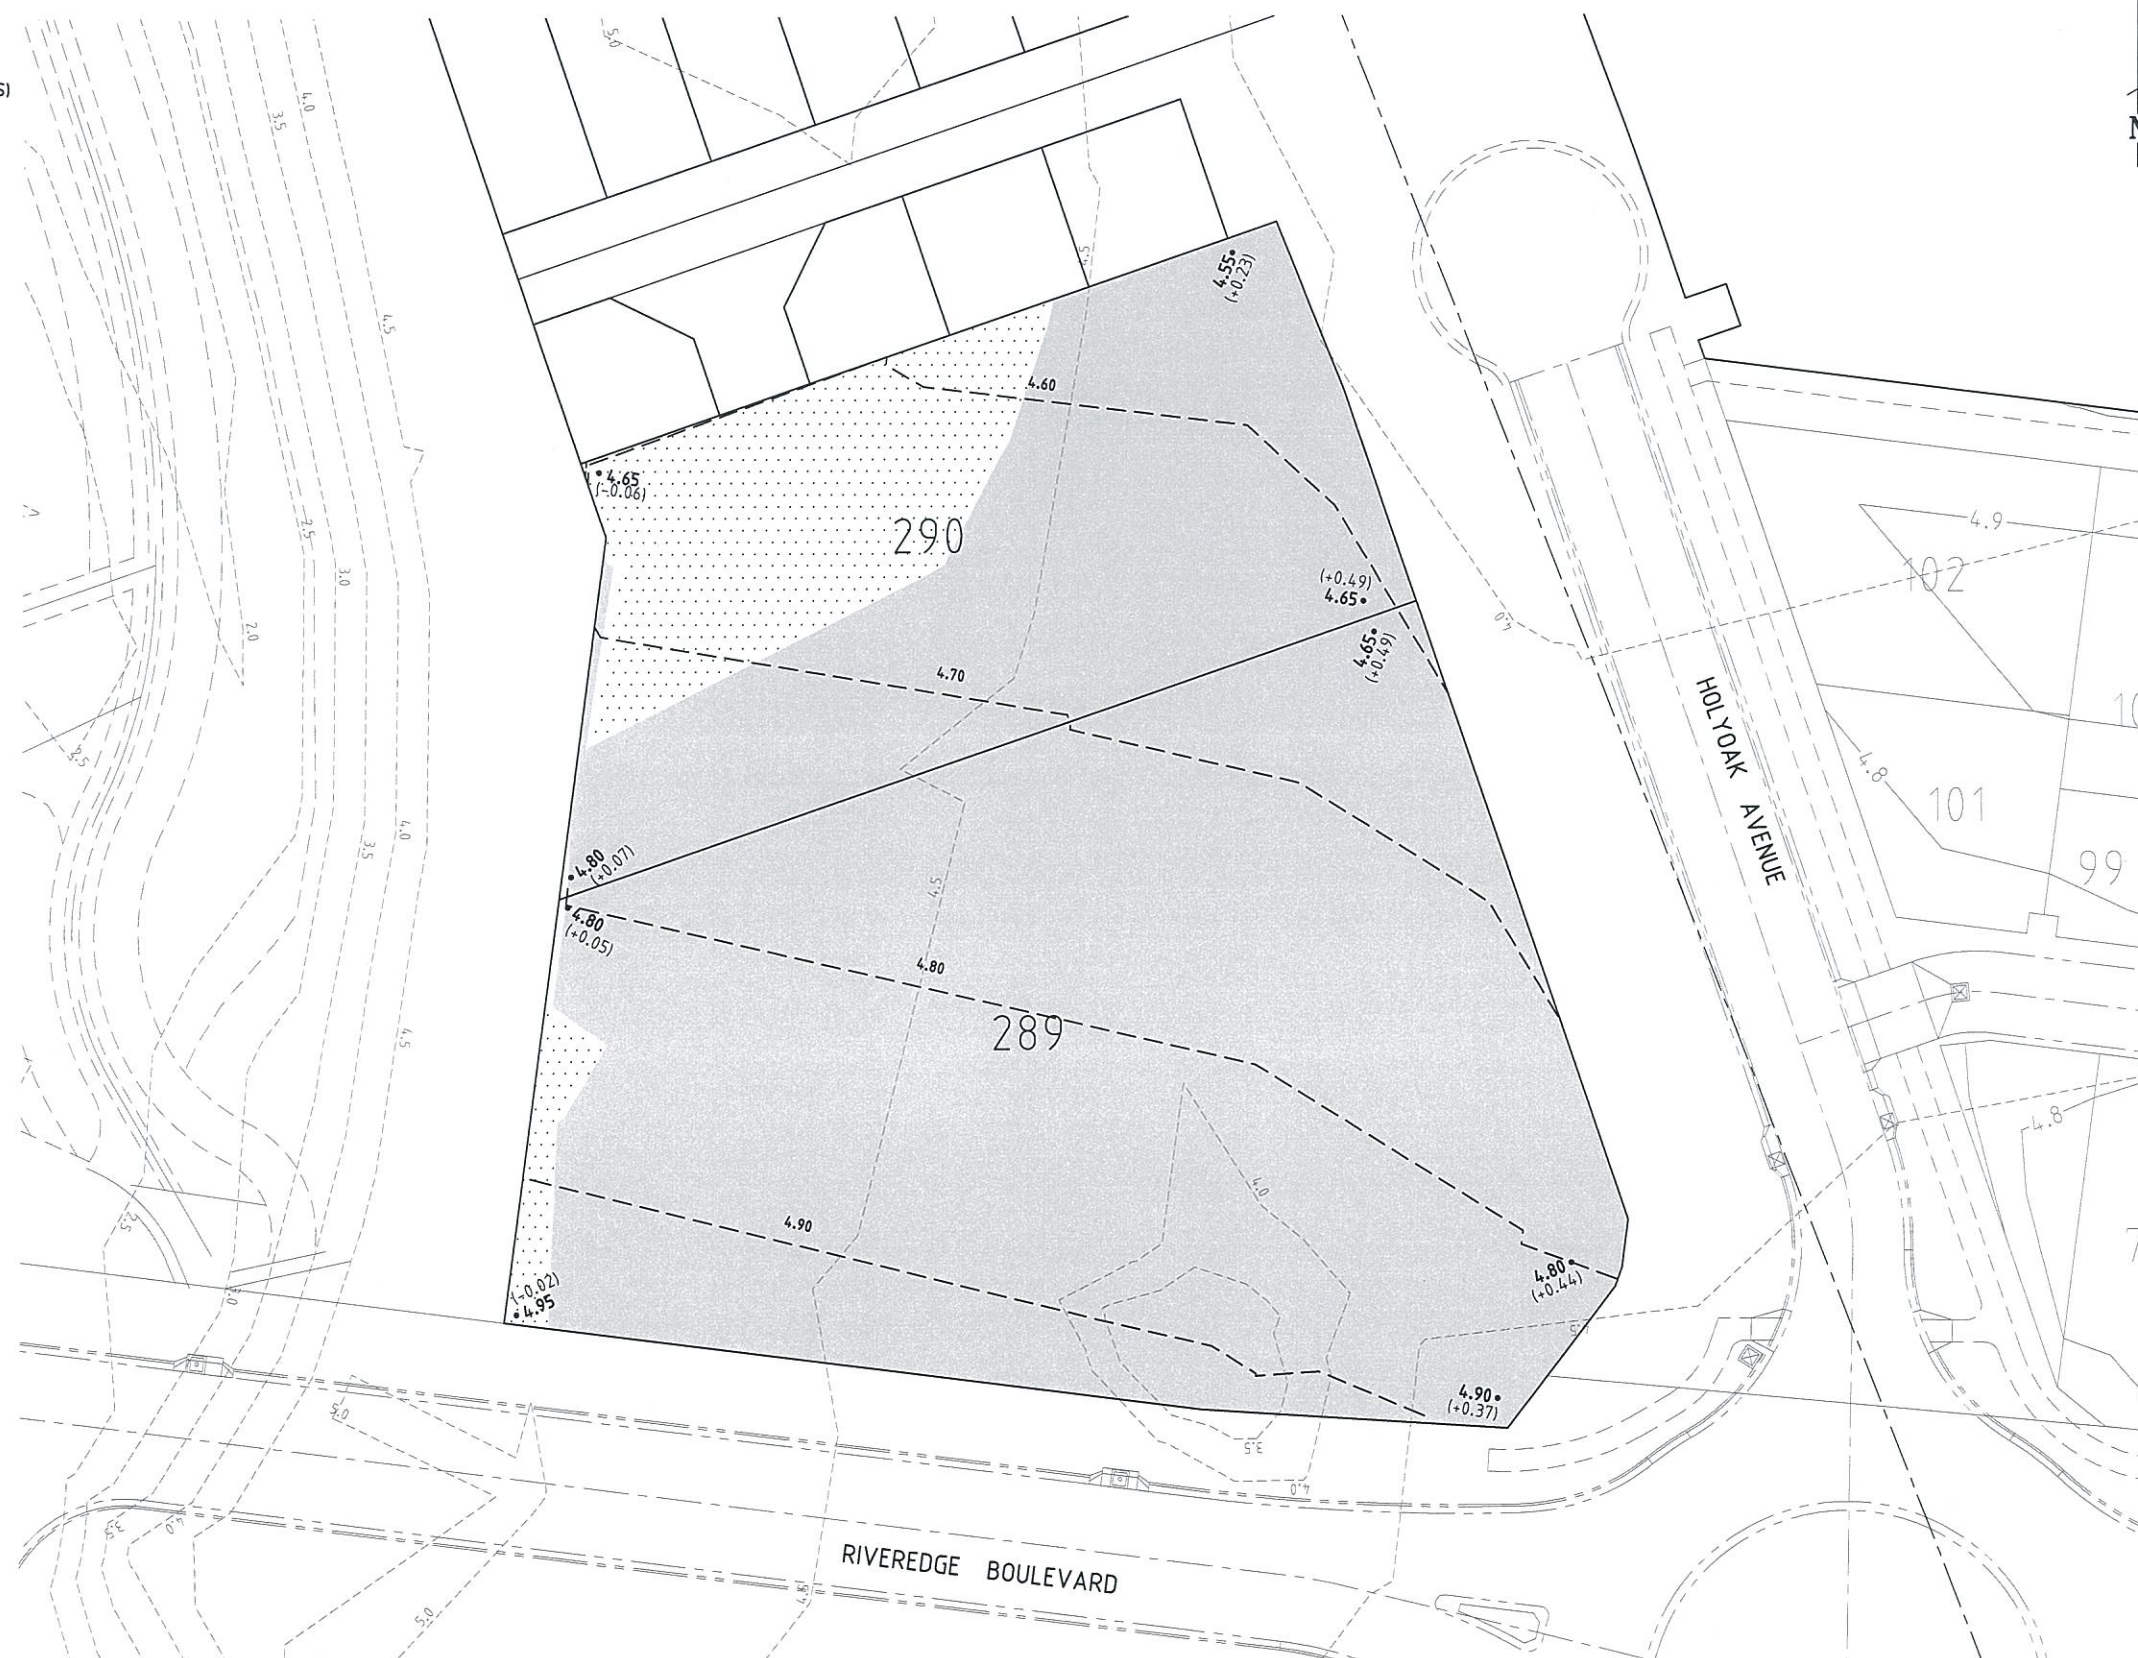

CONCEPT PLAN ONLY
NOT TO BE USED FOR
CONSTRUCTION PURPOSES

FILE: 15003077-SK02.dwg DATE: 29-09-2015
Xref's: X 15000745 BASE X 15003077 TITLE USR: Adam Annfield

FIRST ISSUE	CALCS	DRAWN	DATE	AMENDMENT DETAILS	DESIGN CHECK	SCALE (METRES)	MICROFILM No.	SURVEYOR: BRAZIER MOTTI 595 FLINDERS ST, TOWNSVILLE QLD 4810 P: (07) 4772 1144 E: townsville@braziermotti.com.au	CLIENT ECONOMIC DEVELOPMENT QUEENSLAND	PROJECT THE VILLAGE TOWNSVILLE STAGE 20A	 Calibre Consulting (QLD) Pty Ltd Level 4, 199 Gray Street, South Brisbane QLD Australia 4101 Telephone 07 3895 3444 Facsimile 07 3895 3400 Brisbane Canberra Melbourne Sydney Singapore Perthshire Coast	 Quality Endorsed Company ISO 9001 LIC 4054	DRAWING TITLE BULK EARTHWORKS LAYOUT PLAN	DRAWING NUMBER 15-003077-SK02	1501
	NT	AA	29.09.15												
	A														
	B														
	C														
	D														
INFORMATION SHEET					DRAWN CHECK	1:250 1:500	5 0 5 10 A1 A3	PROJECT No. 15-003077	MATTHEW HILL RPEQ 11578	FOR & ON BEHALF OF CALIBRE CONSULTING (QLD) PTY LTD					

PLANS AND DOCUMENTS
referred to in the PDA APPROVAL

15 DEC 2015

MEDQ

