


PRELIMINARY ONLY



PLANS AND DOCUMENTS
referred to in the PDA APPROVAL

02 FEB 2016


MEDQ

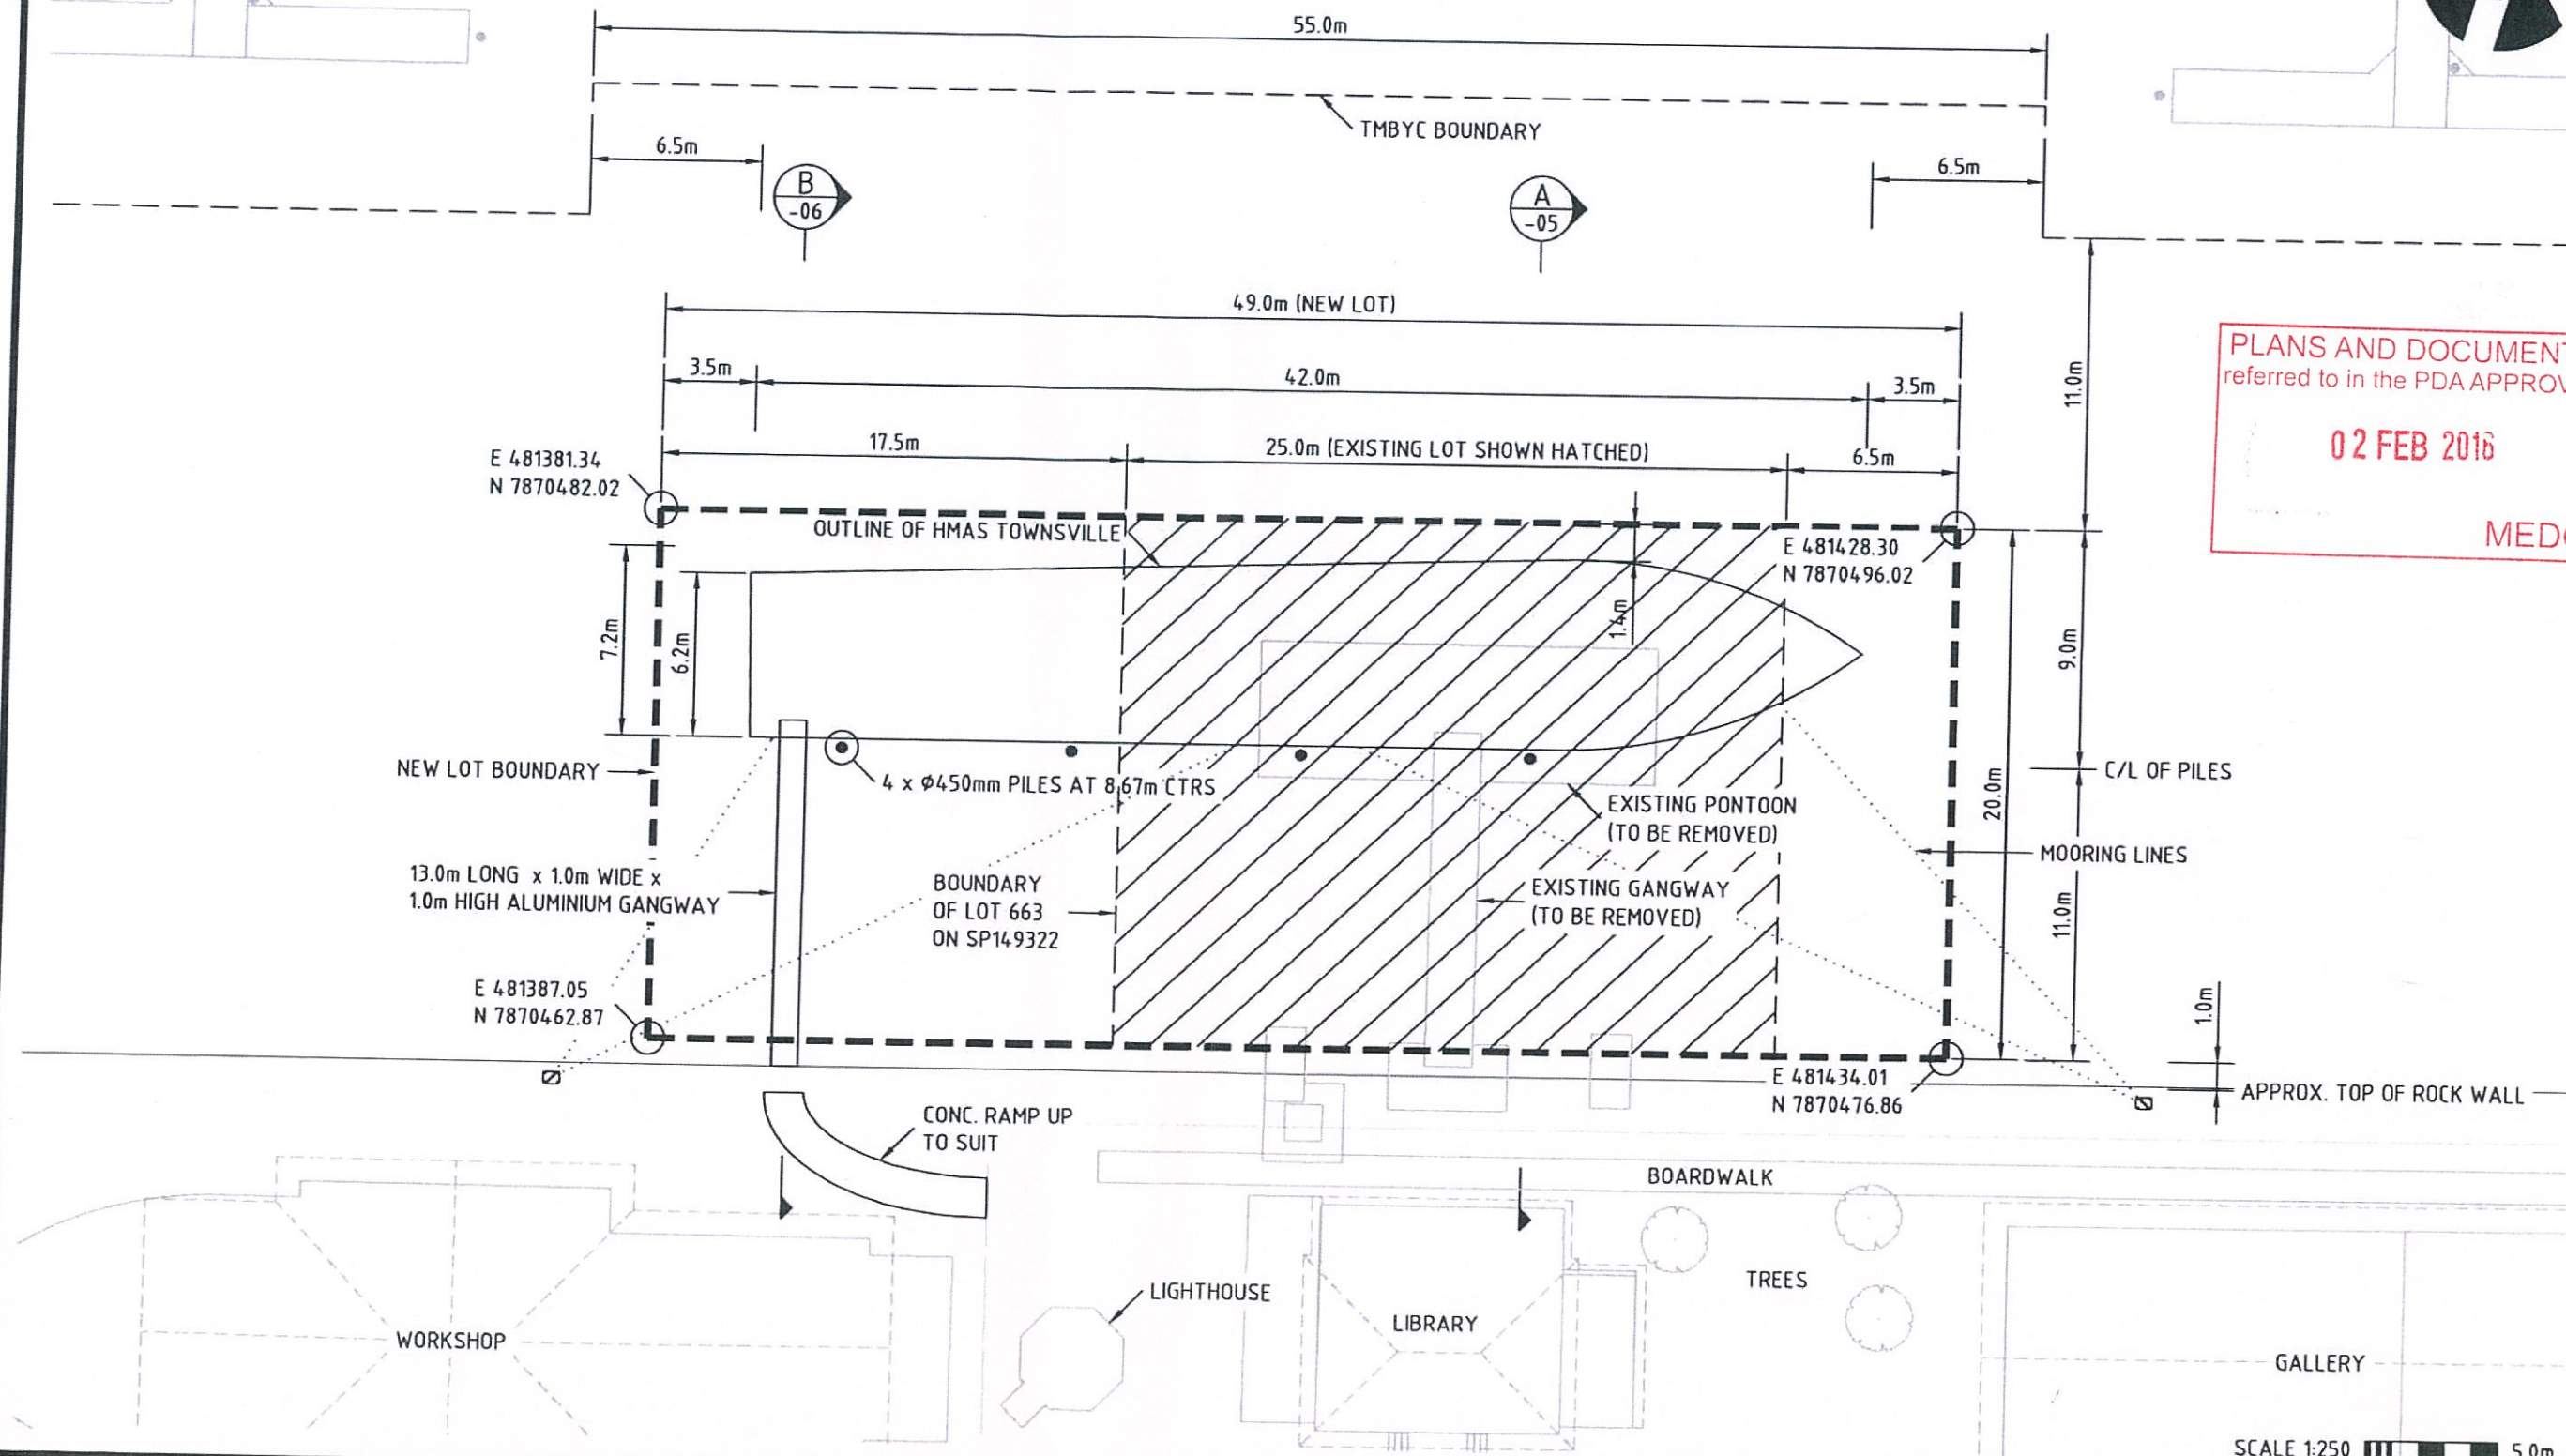

SCALE 1:250 0 5.0m

i:\current working drawings\p3365c-option 2.dwg

14.11.2015 LIGHTHOUSE, TREES, BOARDWALK AND MOORING LINES ADDED	THIS DRAWING REMAINS THE PROPERTY OF THE PORT OF TOWNSVILLE LIMITED, AND IS SUBJECT TO COPYRIGHT. THIS DRAWING SHALL NOT BE USED OR REPRODUCED IN WHOLE OR IN PART WITHOUT THE EXPRESS WRITTEN PERMISSION OF THE PORT OF TOWNSVILLE LIMITED. THE PORT OF TOWNSVILLE LIMITED DOES NOT GUARANTEE THE CORRECT- NESS OR COMPLETENESS OF THE INFORMATION SHOWN ON THIS DRAWING EXCEPT AND TO THE EXTENT WHERE IT IS APPROVED FOR CONSTRUCTION.	SCALE AS SHOWN AT A3 SIZE GRID SYSTEM LEVEL DATUM IS PORT OF TOWNSVILLE LIMITED DATUM (PSTL). RL 0.0 (PSTL) = TIDE HEIGHT OF +0.20m (LAT)	UNLESS STATED OTHERWISE, THIS DRAWING IS UNCONTROLLED, AND IS FOR INFORMATION ONLY.	DRAWN DJM CHECKED DESIGNED APPROVED	DATE 12.10.2015 CONFIRMED	PORT of TOWNSVILLE PROPOSED BERTH FOR HMAS TOWNSVILLE OPTION 2 - ROLLER FRAMES GENERAL ARRANGEMENT	IF YELLOW, THIS IS THE ORIGINAL DRAWING DWG NO & ACAD FILE P3365-04 A
--	--	---	--	---	---	---	---

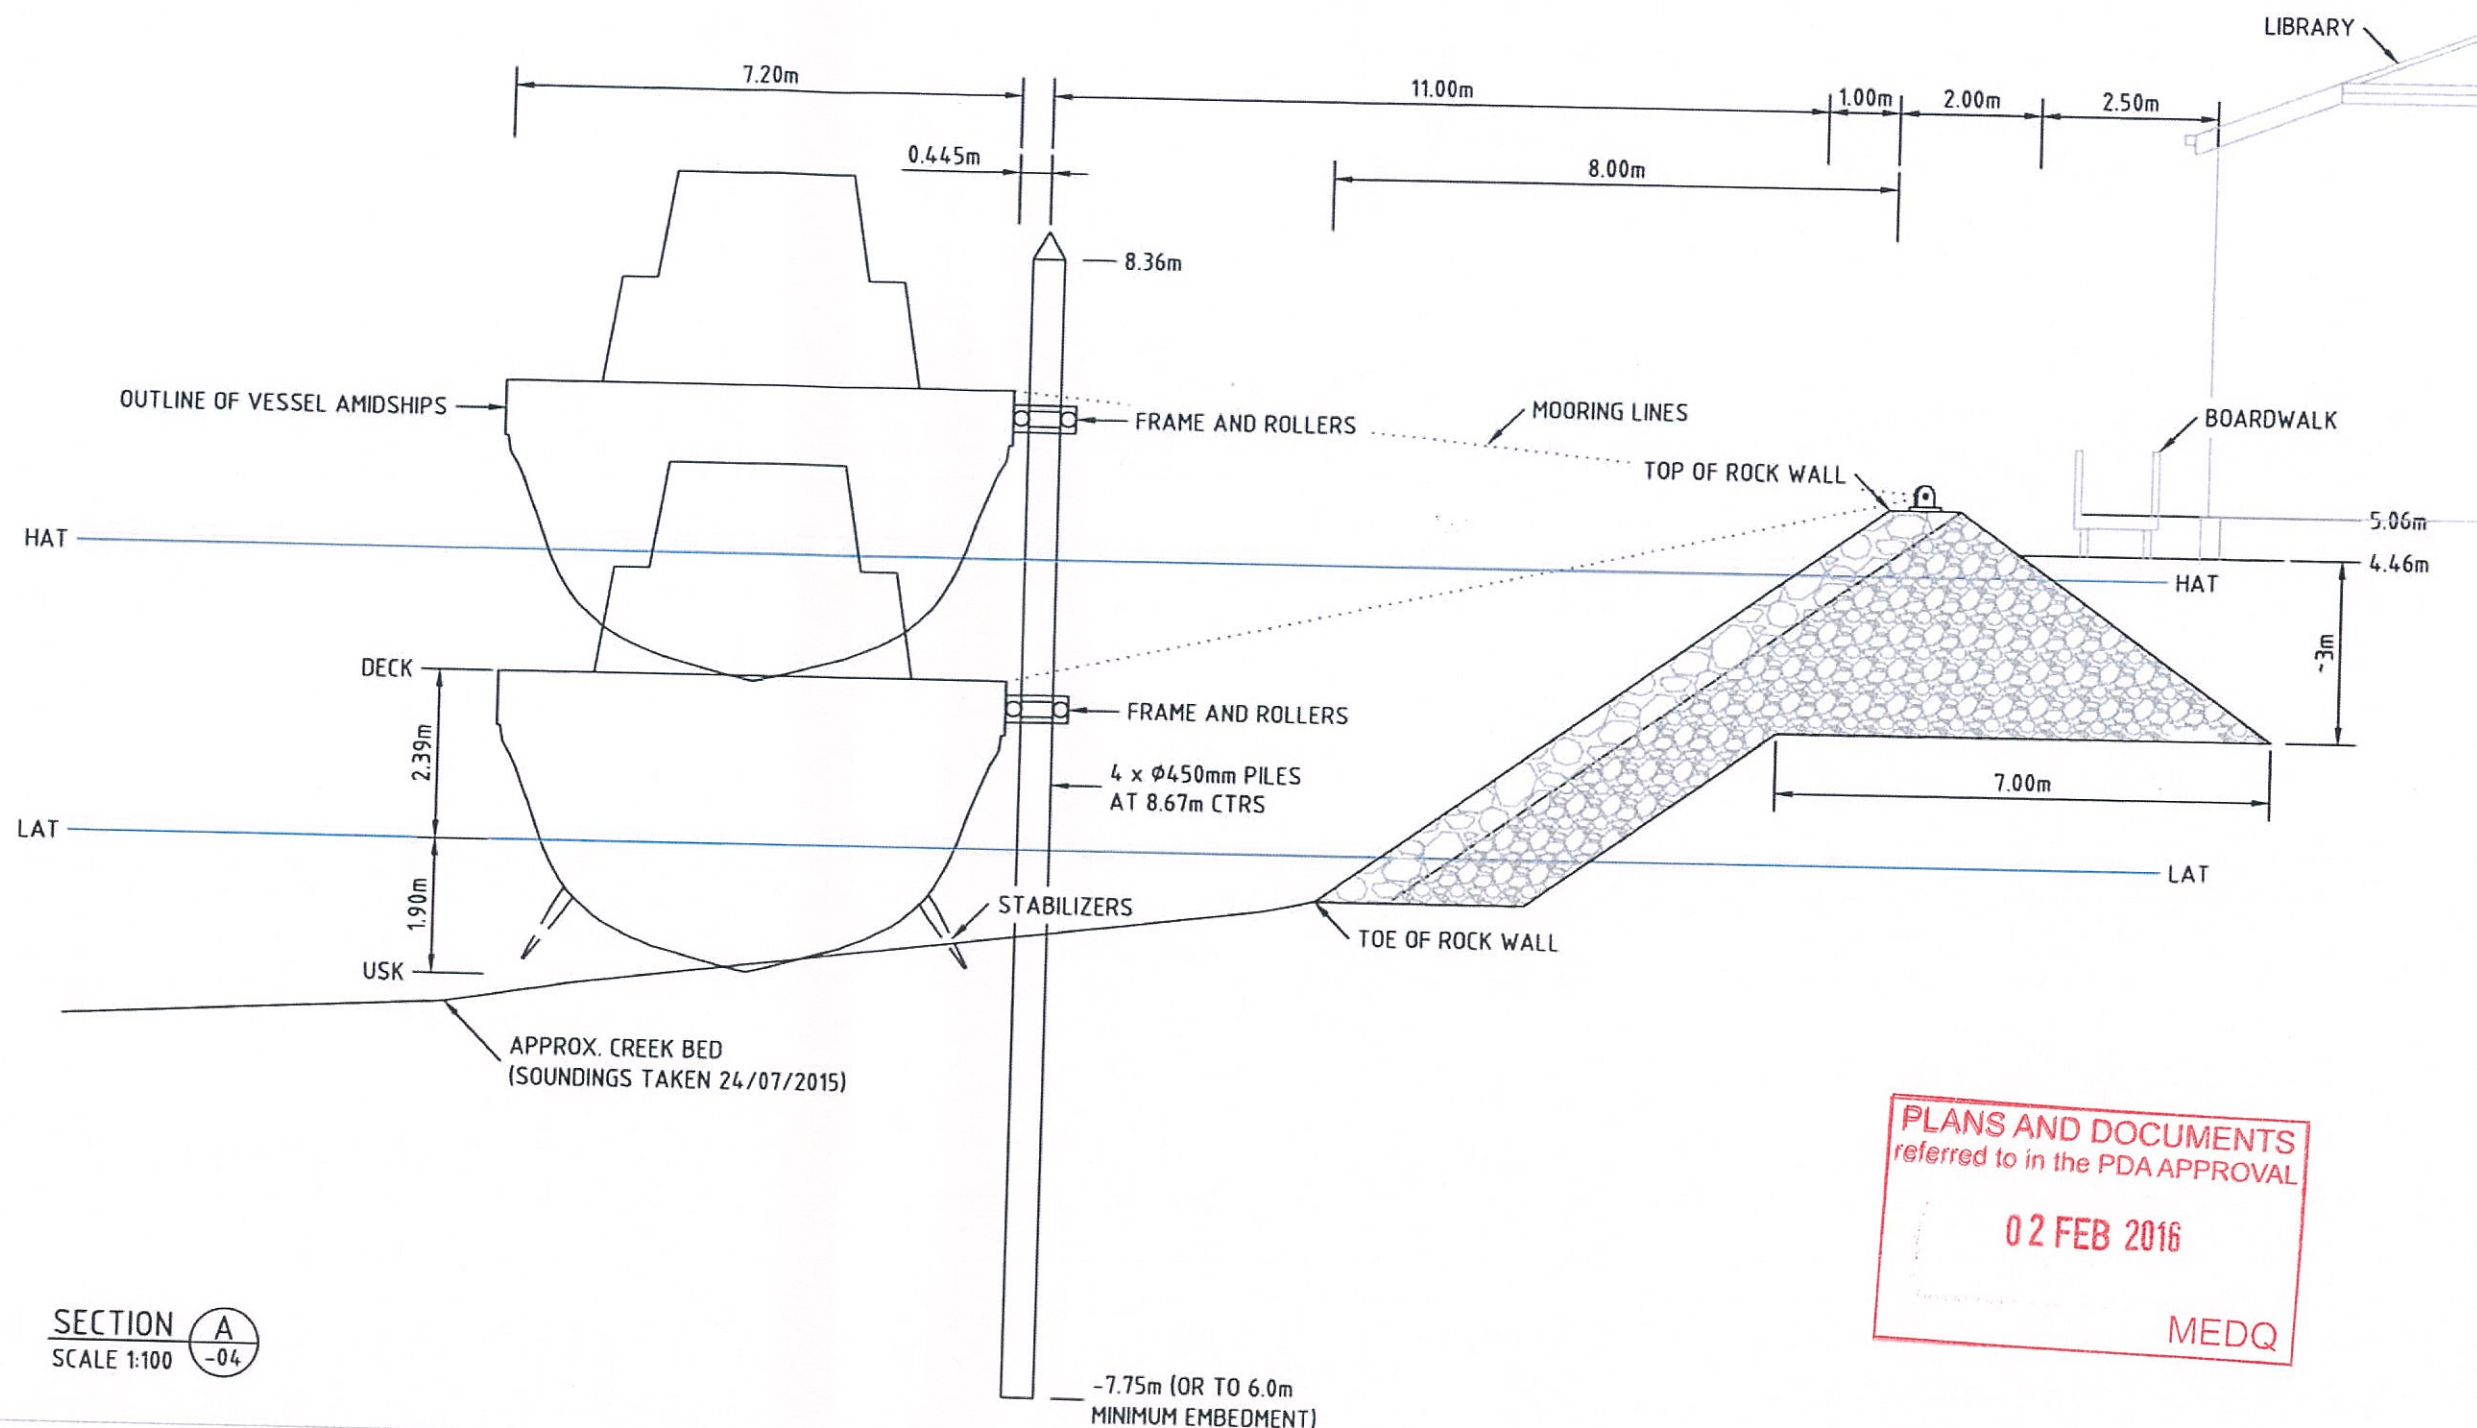

PLANS AND DOCUMENTS
referred to in the PDA APPROVAL

02 FEB 2016

MEDQ


SECTION A
SCALE 1:100

PRELIMINARY ONLY

SCALE 1:100 2.0m

DATE REVISIONS CHKD APVD	THIS DRAWING REMAINS THE PROPERTY OF THE PORT OF TOWNSVILLE LIMITED, AND IS SUBJECT TO COPYRIGHT. THIS DRAWING SHALL NOT BE USED OR REPRODUCED IN WHOLE OR IN PART WITHOUT THE EXPRESS WRITTEN PERMISSION OF THE PORT OF TOWNSVILLE LIMITED. THE PORT OF TOWNSVILLE LIMITED DOES NOT GUARANTEE THE CORRECTNESS OR COMPLETENESS OF THE INFORMATION SHOWN ON THIS DRAWING EXCEPT AND TO THE EXTENT WHERE IT IS APPROVED FOR CONSTRUCTION.	SCALE AS SHOWN AT A3 SIZE GRID SYSTEM LEVEL DATUM IS PORT OF TOWNSVILLE LIMITED DATUM (P+TLJ) RL 8.8 (P+TLJ) = TIDE HEIGHT OF +8.2m (LAT)	UNLESS STATED OTHERWISE, THIS DRAWING IS UNCONTROLLED, AND IS FOR INFORMATION ONLY.	DRAWN DJM CHECKED DESIGNED APPROVED	DATE 30.07.2015 CONFIRMED	PORT of TOWNSVILLE PROPOSED BERTH FOR HMAS TOWNSVILLE OPTION 2 - ROLLER FRAMES SECTIONS (1)	IF YELLOW, THIS IS THE ORIGINAL DRAWING DWG NO & ACAD FILE P3365-05 A
---	--	---	--	---	---	---	---

i:\current working drawings\p3365c-option 2.dwg

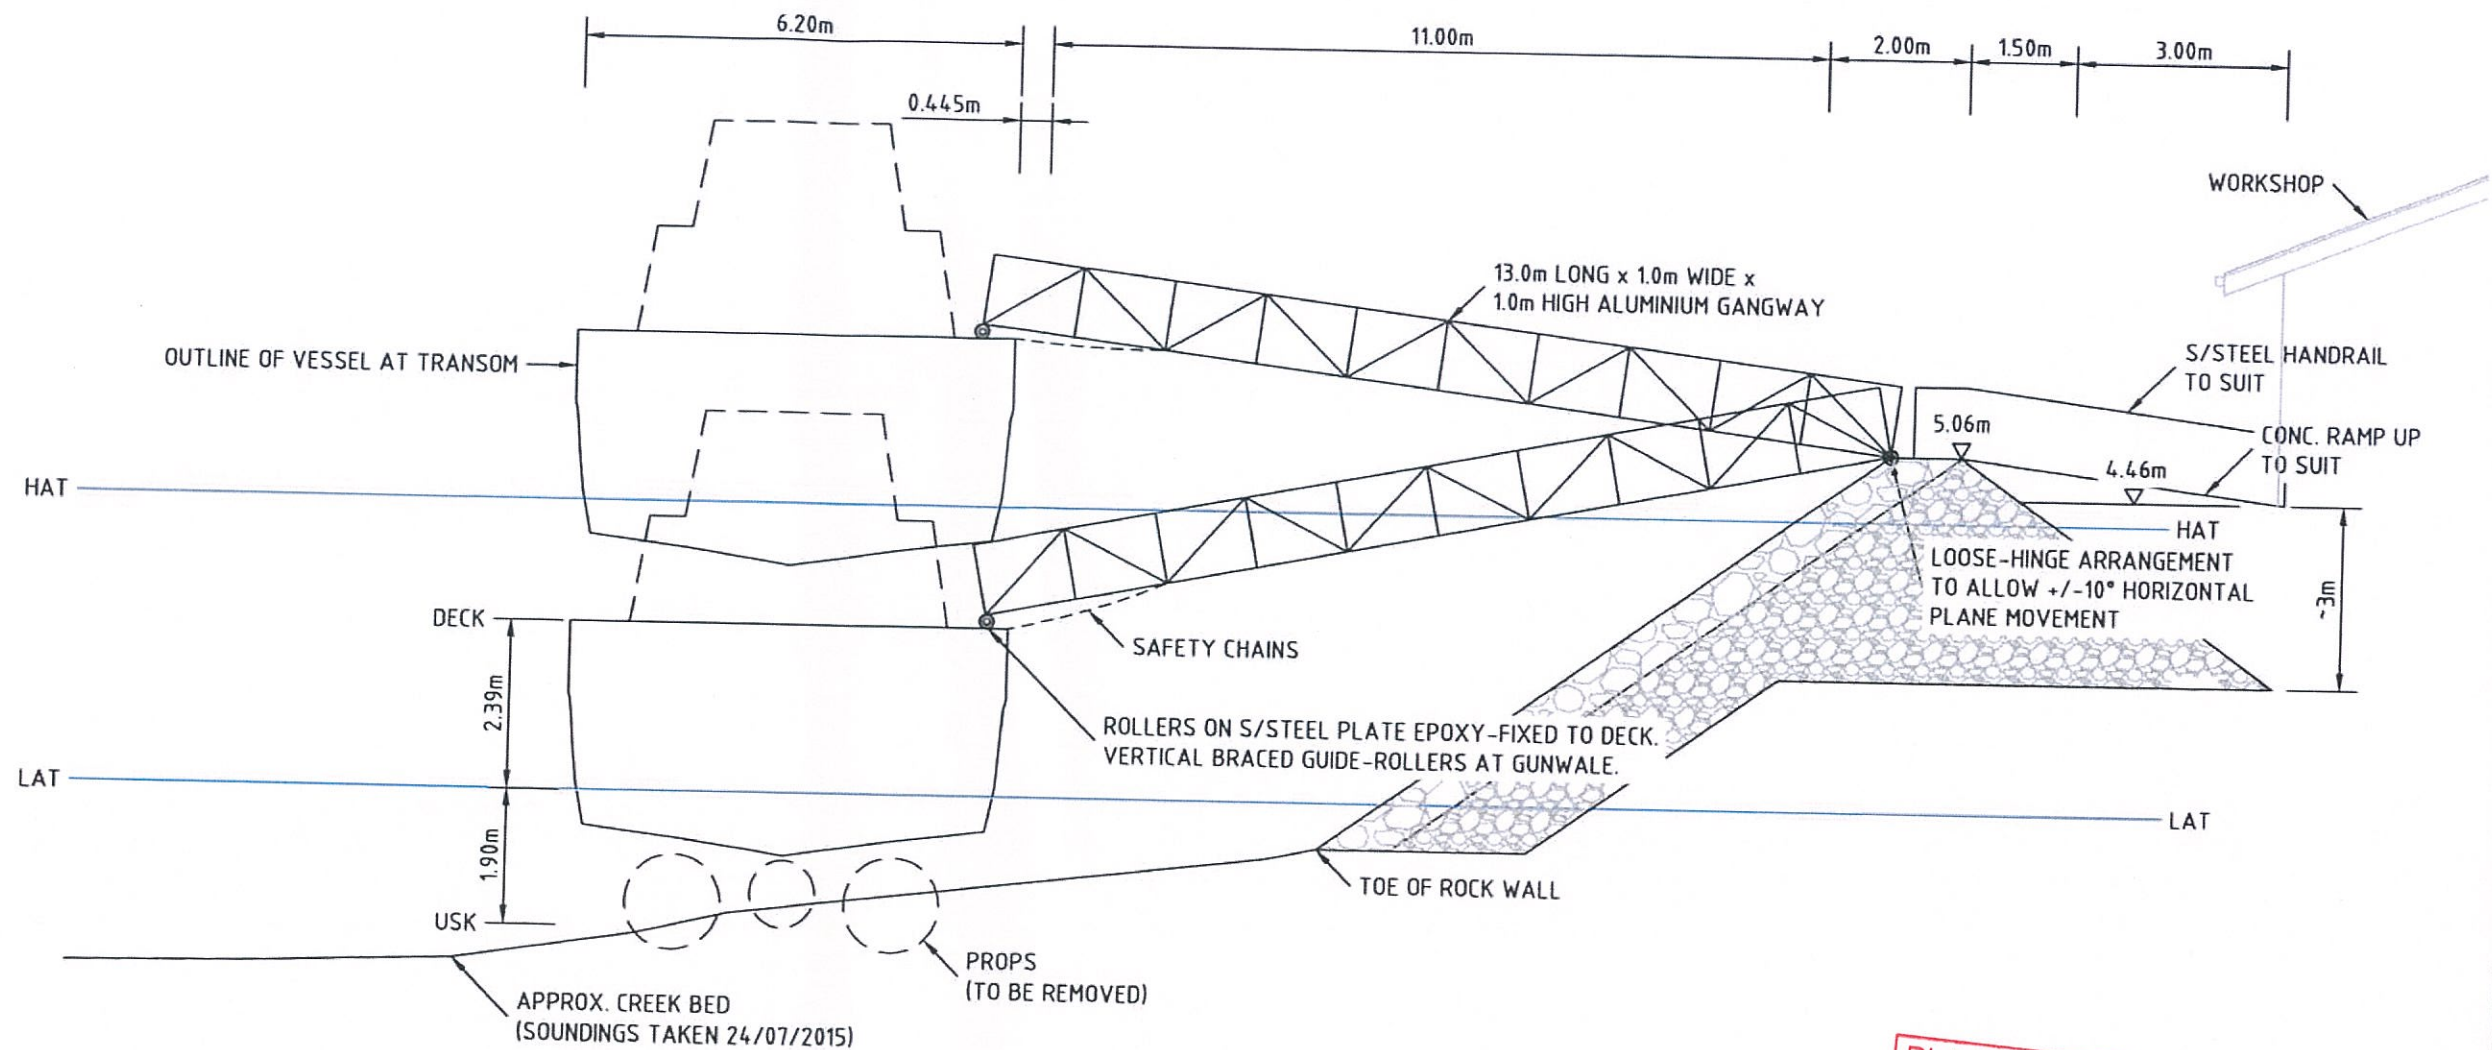

SECTION **B**
SCALE 1:100 -04

PLANS AND DOCUMENTS
referred to in the PDA APPROVAL
02 FEB 2016
MEDQ

PRELIMINARY ONLY

SCALE 1:100 0 2.0m

i:\current working drawings\p3365c-option 2.dwg

THIS DRAWING REMAINS THE PROPERTY OF THE PORT OF TOWNSVILLE LIMITED, AND IS SUBJECT TO COPYRIGHT. THIS DRAWING SHALL NOT BE USED OR REPRODUCED IN WHOLE OR IN PART WITHOUT THE EXPRESS WRITTEN PERMISSION OF THE PORT OF TOWNSVILLE LIMITED. THE PORT OF TOWNSVILLE LIMITED DOES NOT GUARANTEE THE CORRECTNESS OR COMPLETENESS OF THE INFORMATION SHOWN ON THIS DRAWING EXCEPT AND TO THE EXTENT WHERE IT IS APPROVED FOR CONSTRUCTION.		SCALE AS SHOWN AT A3 SIZE GRID SYSTEM LEVEL DATUM IS PORT OF TOWNSVILLE LIMITED DATUM (P+TL). RL 0.0 (P+TL) = TIDE HEIGHT OF +0.28m (LAT)	UNLESS STATED OTHERWISE, THIS DRAWING IS UNCONTROLLED, AND IS FOR INFORMATION ONLY.	DRAWN DJM CHECKED DESIGNED APPROVED	DATE 30.07.2015 CONFIRMED	PORT of TOWNSVILLE PROPOSED BERTH FOR HMAS TOWNSVILLE OPTION 2 - ROLLER FRAMES SECTIONS (2)	IF YELLOW, THIS IS THE ORIGINAL DRAWING DWG NO & ACAD FILE P3365-06 A
A 24.11.2015 WORKSHOP ADDED	REVISIONS	CHKD APVD					