

REV	DESCRIPTION	DATE
A	PRELIMINARY	04.07.14
B	FOR TENDER	11.07.14

THIS DRAWING IS TO BE READ IN CONJUNCTION WITH DETAILS AND SPECIFICATIONS PREPARED BY LAT27 PTY LTD. PRIOR TO UNDERTAKING ANY CONSTRUCTION, ANY CONFLICTS THAT EXIST ON THIS DRAWING, OR ADVICE AND DIRECTION REQUIRED SHOULD BE SOUGHT FROM LAT27 PTY LTD.

1. ALL STRUCTURAL, CIVIL, HYDRAULIC AND ELECTRICAL INFORMATION INDICATED ON THIS DRAWING IS OUTSIDE THE DEFINED SCOPE OF LAT27. ALL CONSULTANT INFORMATION SHOWN IS FOR COORDINATION PURPOSES ONLY AND REFERENCE IS TO BE MADE TO THE RELEVANT CONSULTANTS DRAWINGS AND SPECIFICATIONS ACCORDINGLY FOR CONSTRUCTION.
2. FIGURED DIMENSIONS TAKE PRECEDENCE OVER SCALED.
3. CHECK ALL DIMENSIONS ON SITE PRIOR TO COMMENCEMENT OF WORK.
4. ALL NECESSARY CARE IS TO BE TAKEN BY THE CONTRACTOR TO ENSURE FIRE ANTIS DO NOT ENTER THE SITE VIA EQUIPMENT, MATERIALS AND PLANT SUPPLY. IMPLEMENTATION OF A DPI APPROVED MANAGEMENT PLAN SHOULD BE ALLOWED FOR IF REQUIRED.
5. ALL PLANT STOCK & MULCH SUPPLIED TO SITE SHOULD BE FREE FROM MYRTLE RUST AS PER OLD LEGISLATION. IF INFECTION IS SUSPECTED CONTACT BIOSECURITY QUEENSLAND ON 13 25 23 OR ONLINE AT [HTTP://WWW.DAFF.QLD.GOV.AU/4790_20842.HTM](http://www.daff.qld.gov.au/4790_20842.htm) AND FOLLOW ALL DIRECTIONS AS REQUIRED.

© COPYRIGHT LAT27 PTY LTD ALL RIGHTS RESERVED. THIS DRAWING MAY NOT BE PRODUCED OR TRANSMITTED IN ANY FORM OR BY ANY MEANS IN PART OR IN WHOLE WITHOUT THE WRITTEN PERMISSION OF LAT27 PTY LTD.

PLANS AND DOCUMENTS referred to in the PDA APPROVAL

11 FEB 2016

MEDQ

01	02
03	04

SHEET ARRANGEMENT

NOT FOR CONSTRUCTION

07 3852 5270
Unit 1, 36 Wyandra Street
Newstead, Qld 4006

www.lat27.com.au

CLIENT


LEND LEASE

PROJECT TITLE
SHAW STREET OVAL
YARRABILBA

DRAWING TITLE
LEVELS & SETOUT PLAN
SHEET 1 OF 4

SCALE BAR
0m 2.5m 5.0m 7.5m 10.0m 12.5m
SCALE 1:250 @ A1

PROJECT No. 14030.01	SCALE 1:250	1
DRAWN BY DJ	VERIFIER NW	
DRAWING No. 14030_L_0101	REVISION B	

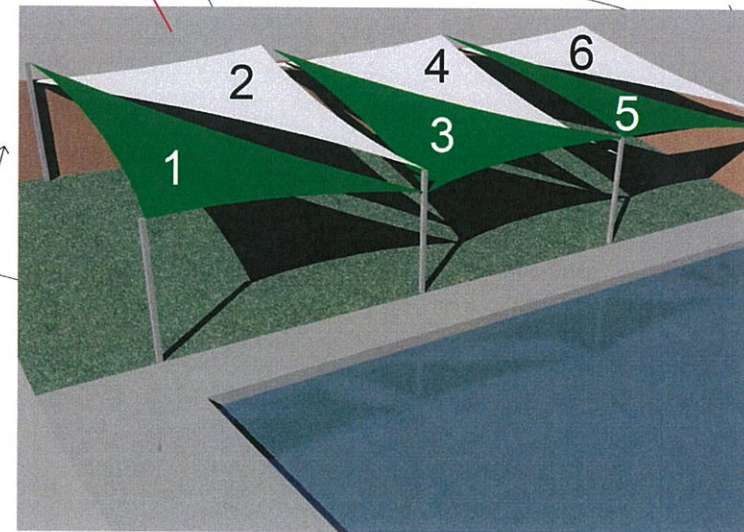

Proposed Shade Sail Location
Shaw Street Ovals
Yarrabilba

