



PLANS AND DOCUMENTS
referred to in the PDA APPROVAL

18 FEB 2016

MEDQ

- LEGEND - LINEWORK**
- (1) - SWD - (1) PROPOSED (TEMPORARY) STORMWATER DRAINLINE
 - (2) - SWD - (2) PROPOSED (ULTIMATE) STORMWATER DRAINLINE
 - PROPOSED SQMP DEVICE

- LEGEND (EXISTING FEATURES)**
- S SEWER LINE
 - SWD STORMWATER ARCH DRAIN
 - SWD STORMWATER LINE
 - W WATER MAIN
 - T TELSTRA LINE
 - OF OPTUS LINE
 - G GAS LINE
 - OHP OVERHEAD ELECTRICAL
 - UE UNDERGROUND ELECTRICAL
 - EXISTING KERB

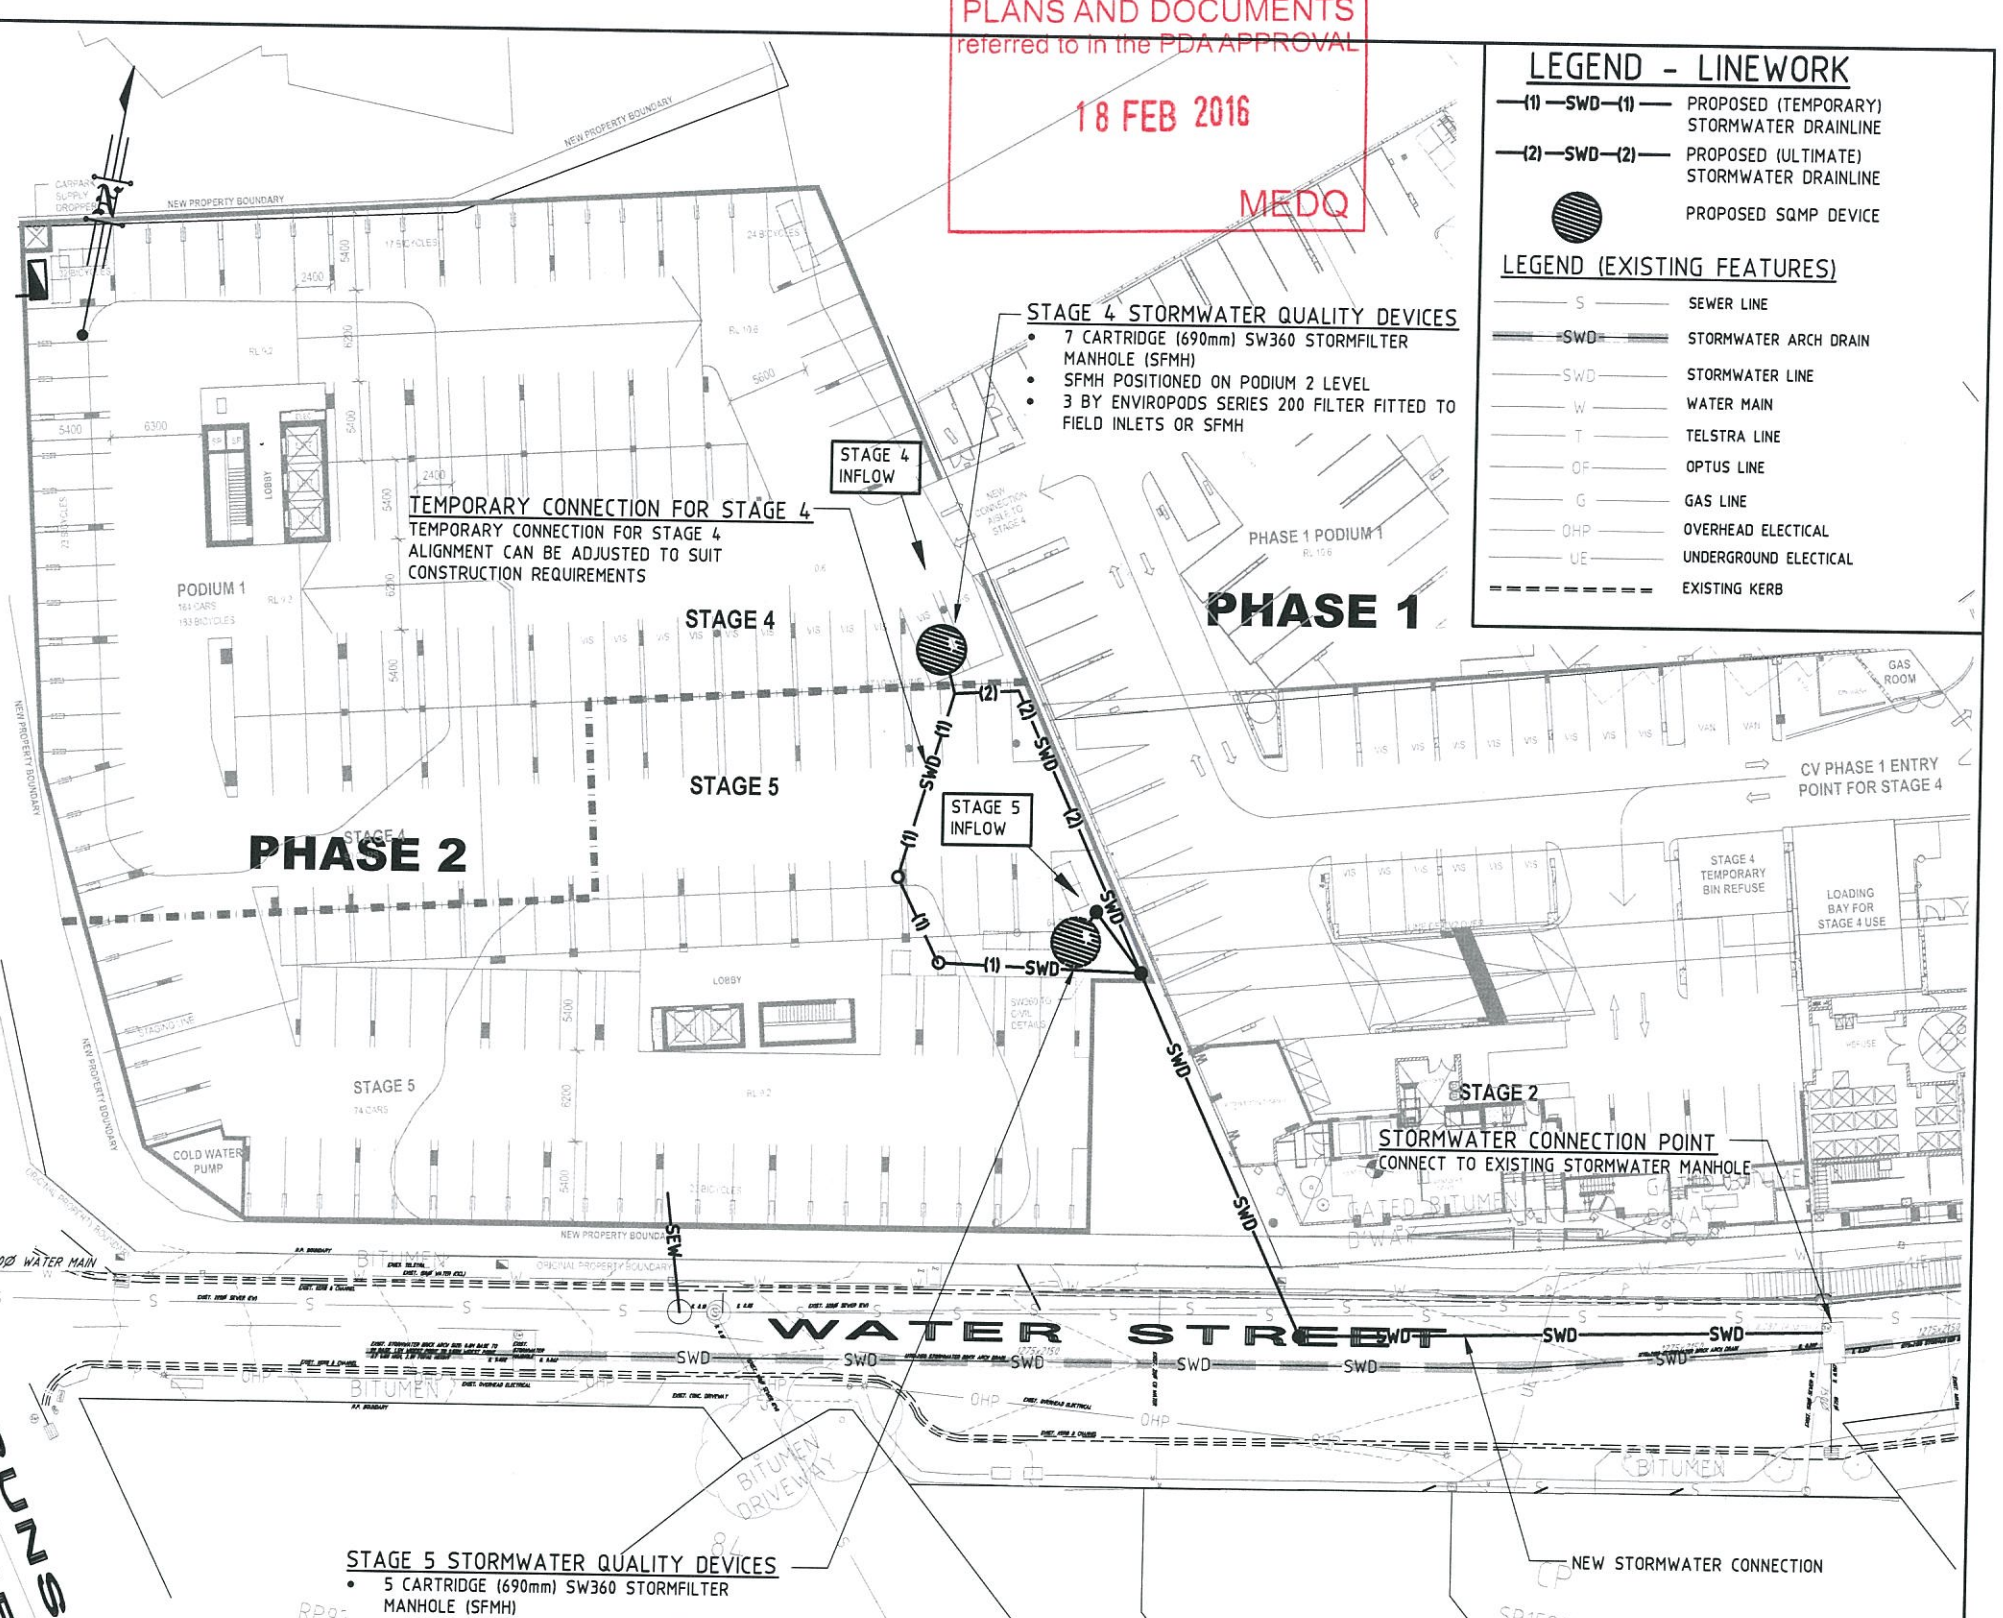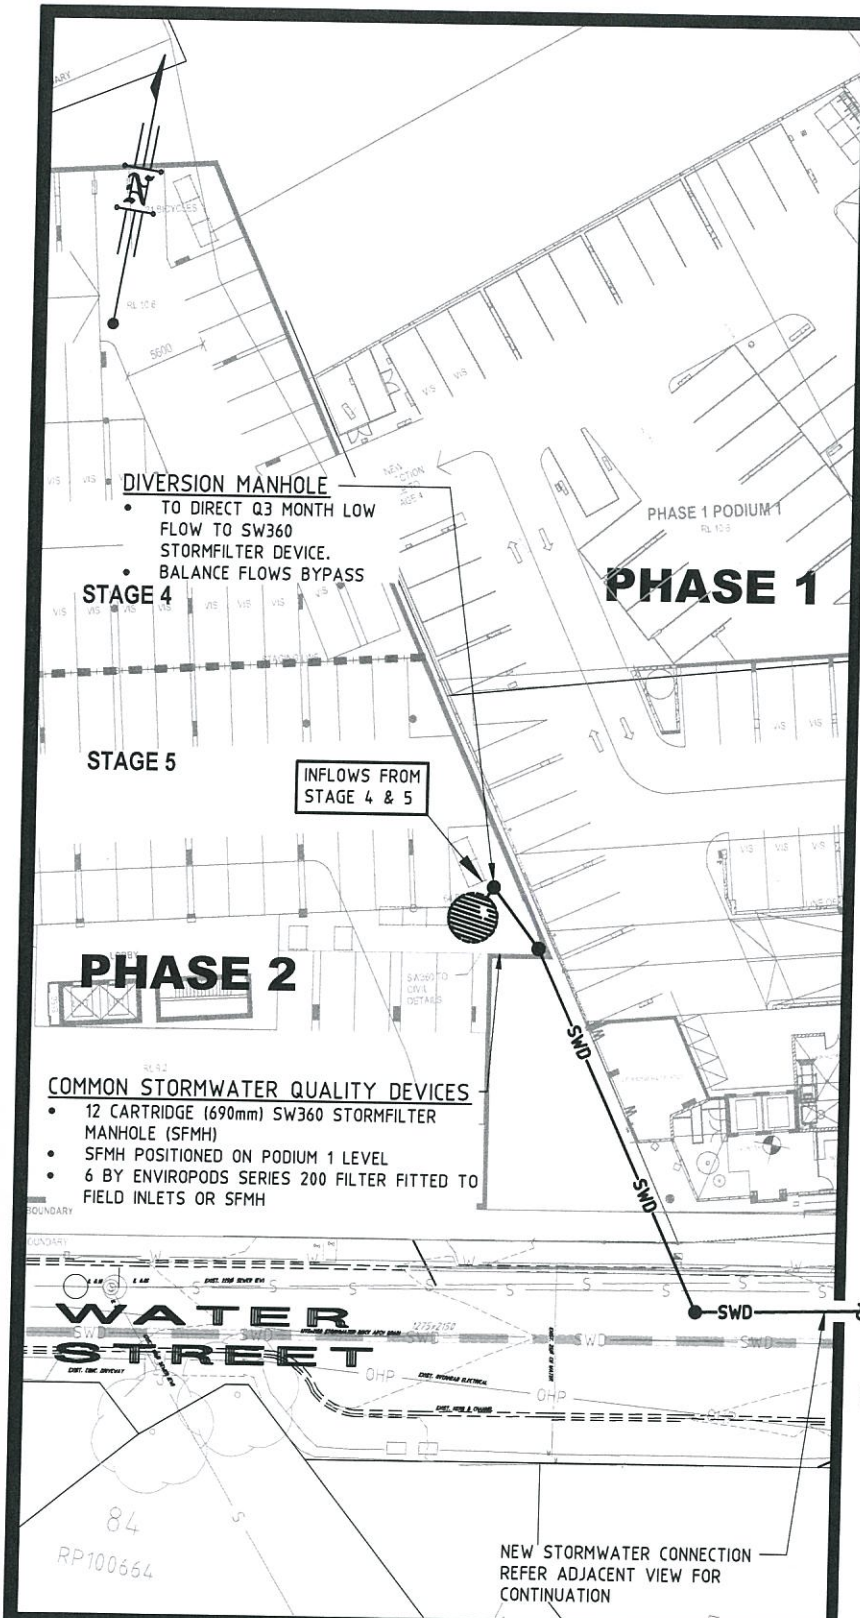

- STAGE 5 STORMWATER QUALITY DEVICES**
- 5 CARTRIDGE (690mm) SW360 STORMFILTER MANHOLE (SFMH)
 - SFMH POSITIONED ON PODIUM 1 LEVEL
 - 3 BY ENVIROPODS SERIES 200 FILTER FITTED TO FIELD INLETS OR SFMH

STORMWATER CONNECTION - OPTION A

TREAT STORMWATER FROM STAGES 4 & 5 SEPARATELY

EXISTING SERVICES

NOTWITHSTANDING THAT EXISTING SERVICES MAY OR MAY NOT BE SHOWN ON THESE DRAWINGS, NO RESPONSIBILITY IS TAKEN BY THE ENGINEER OR THE PRINCIPAL FOR THIS INFORMATION WHICH HAS BEEN SUPPLIED BY OTHERS. THE DETAILS ARE PROVIDED FOR INFORMATION ONLY. THE CONTRACTOR SHALL ASCERTAIN THE POSITION OF ALL UNDERGROUND SERVICES PRIOR TO EXCAVATION AND SHALL BE RESPONSIBLE FOR THE COST OF REPAIRS TO DAMAGES CAUSED AS A RESULT OF THE WORKS.

No.	Date	By	Amendment	Checked
B	21-10-15	R.T.	AMENDED TO ARCHITECT LAYOUT	
A	16-10-15	R.T.	ORIGINAL ISSUE	

LAMBERT & REHBEIN
ENGINEERS • MANAGERS • SCIENTISTS

CBD HOUSE
LEVEL 3, 120 WICKHAM STREET
FORTITUDE VALLEY QLD 4006
P.O. BOX 112 FORTITUDE VALLEY QLD 4006
A.C.N. 010 451 902

TELEPHONE (07) 3250 9000
FACSIMILE (07) 3250 9001
EMAIL mail@lar.net.au

The Association of Consulting Engineers Australia

Project: CENTRAL VILLAGE PHASE 2
STAGES 4 & 5 @ CNR BRUNSWICK AND
WATER STREET, FORTITUDE VALLEY

Title: CONCEPT STORMWATER CONNECTION
LAYOUT PLAN

Client: **METRO (BRUNSWICK) Pty Ltd**

Draftsperson: R.T.	Checked: D.L.	Sheet Size	Drawing No.
Designer: R.T.	Approved: A. PEZZUTTI RPEQ No.	A1	B14320-CSK03
Scale: AS SHOWN	Date: 16-09-14	A	B