

PROPOSED ROAD ALIGNMENT - BRUNSWICK ST & WATER ST CENTRAL VILLAGE



Future Road Widening.....570m²



DIAGRAM

Scale 1 : 100

PLANS AND DOCUMENTS
referred to in the PDA APPROVAL

18 FEB 2015

MEDQ

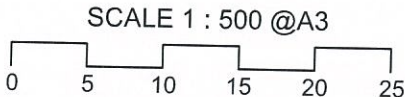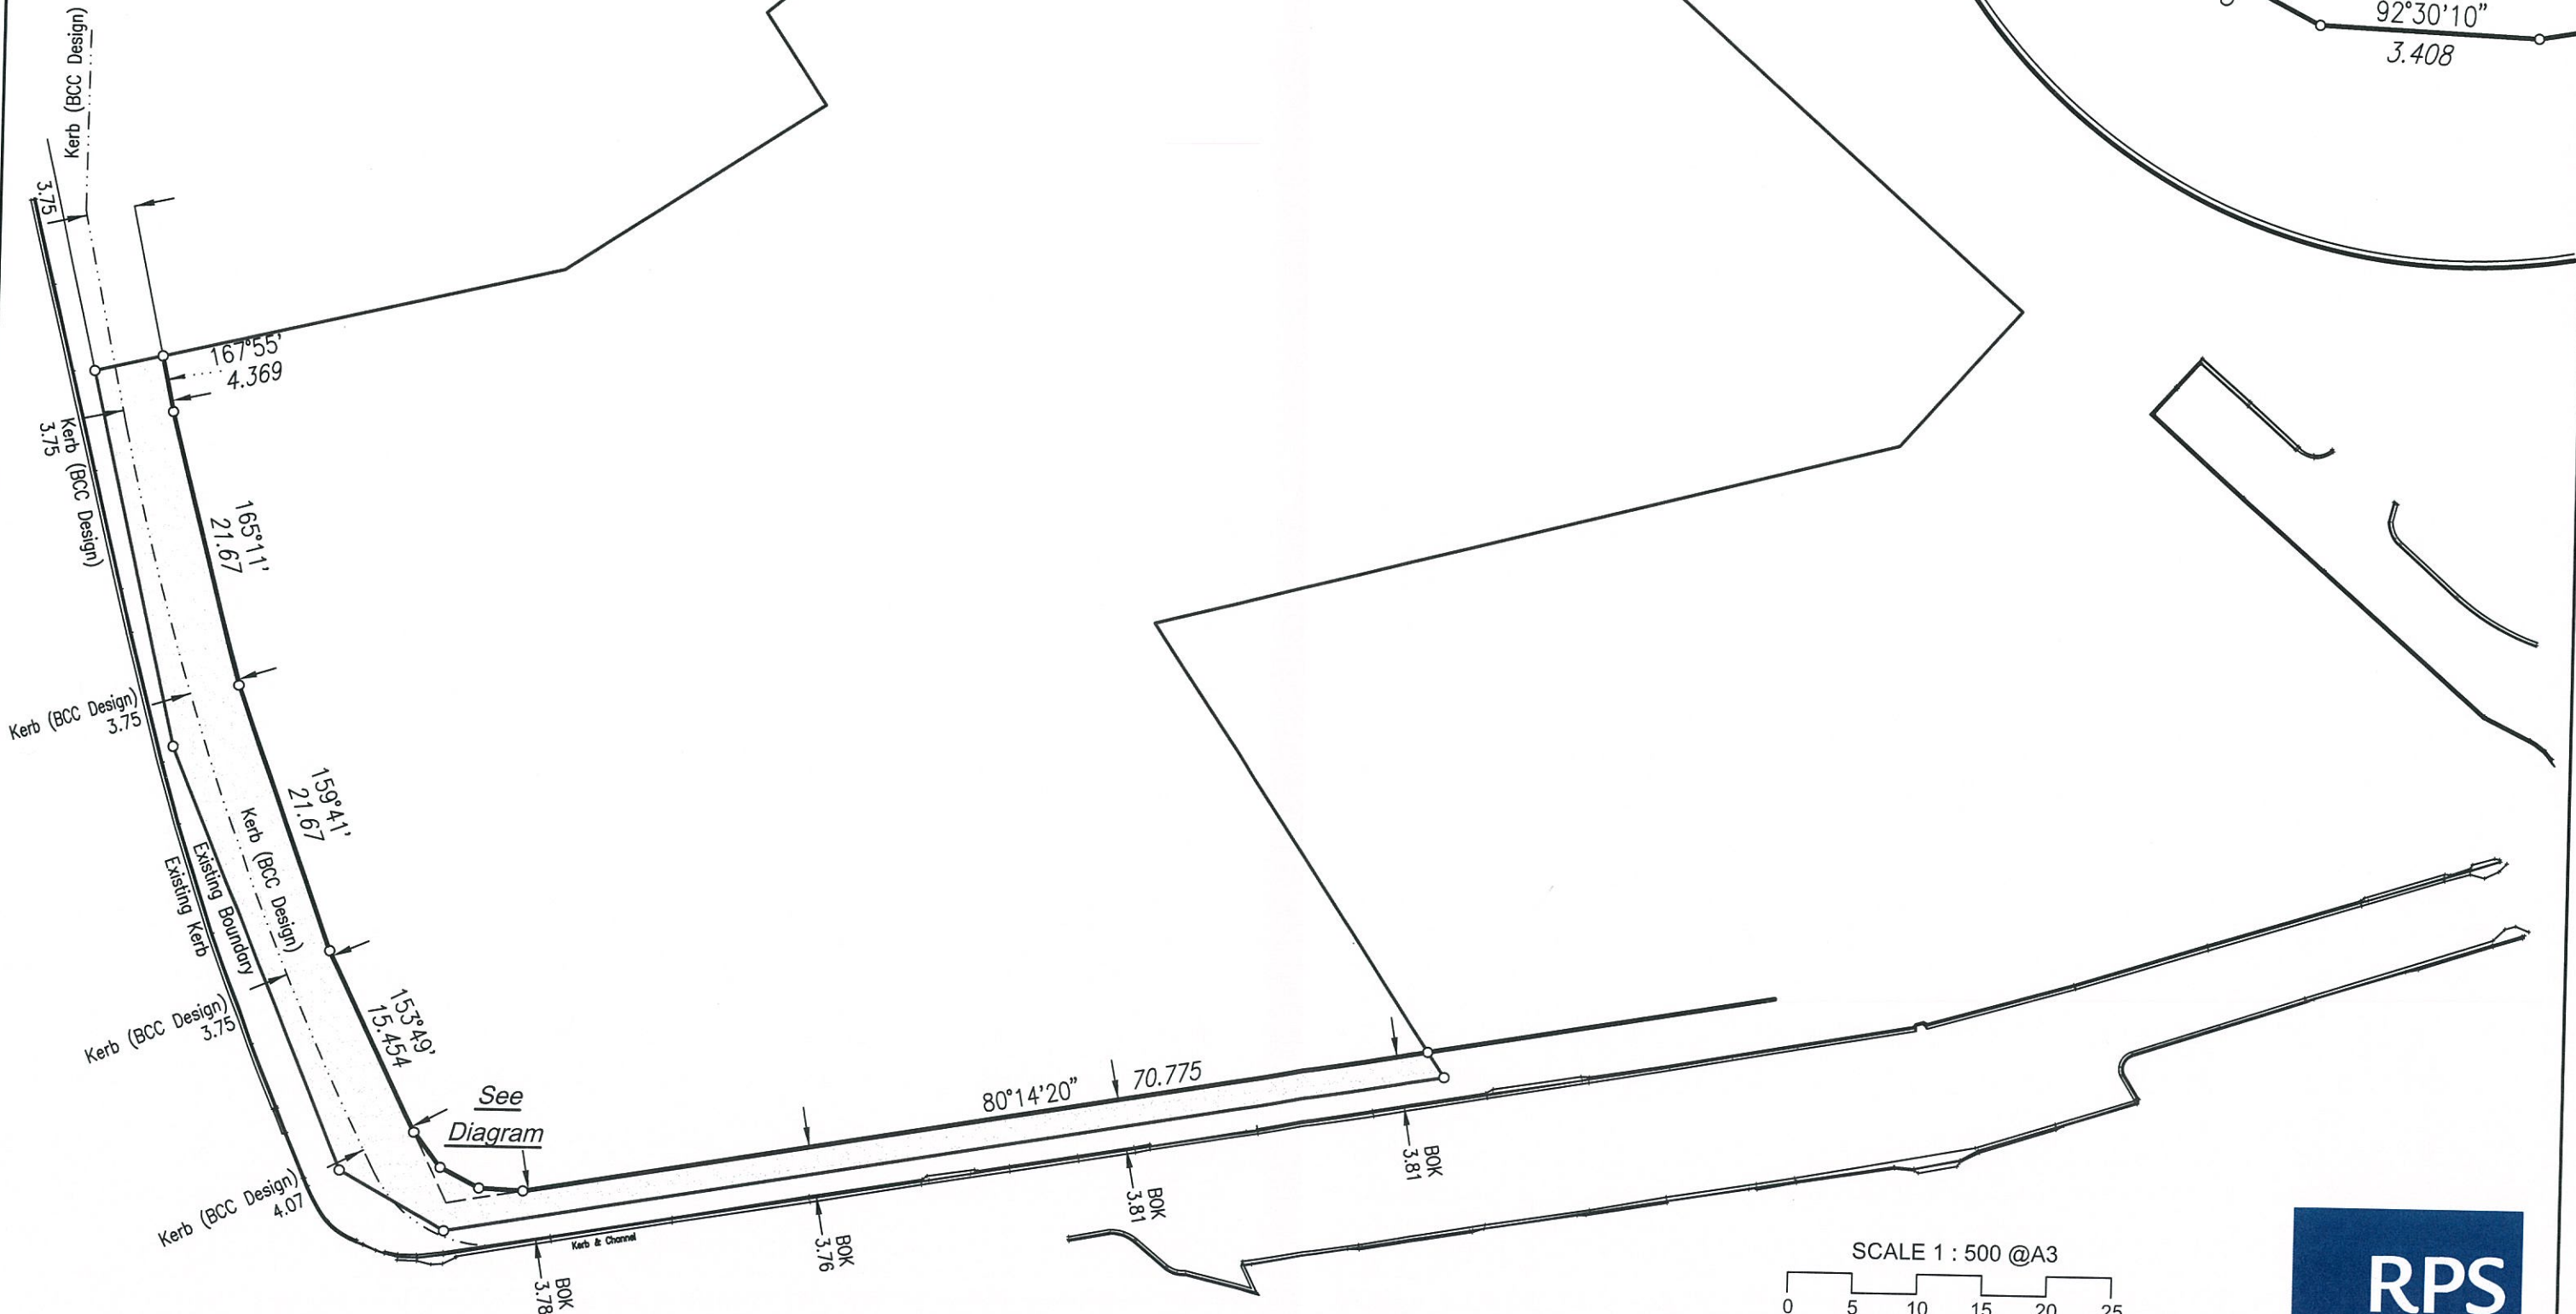

DATE : 1 JUNE 2015

DWG NAME : 107919-PRA-BRUNSWICK

