




PLANS AND DOCUMENTS
referred to in the PDA APPROVAL

10 MAR 2016

MEDQ

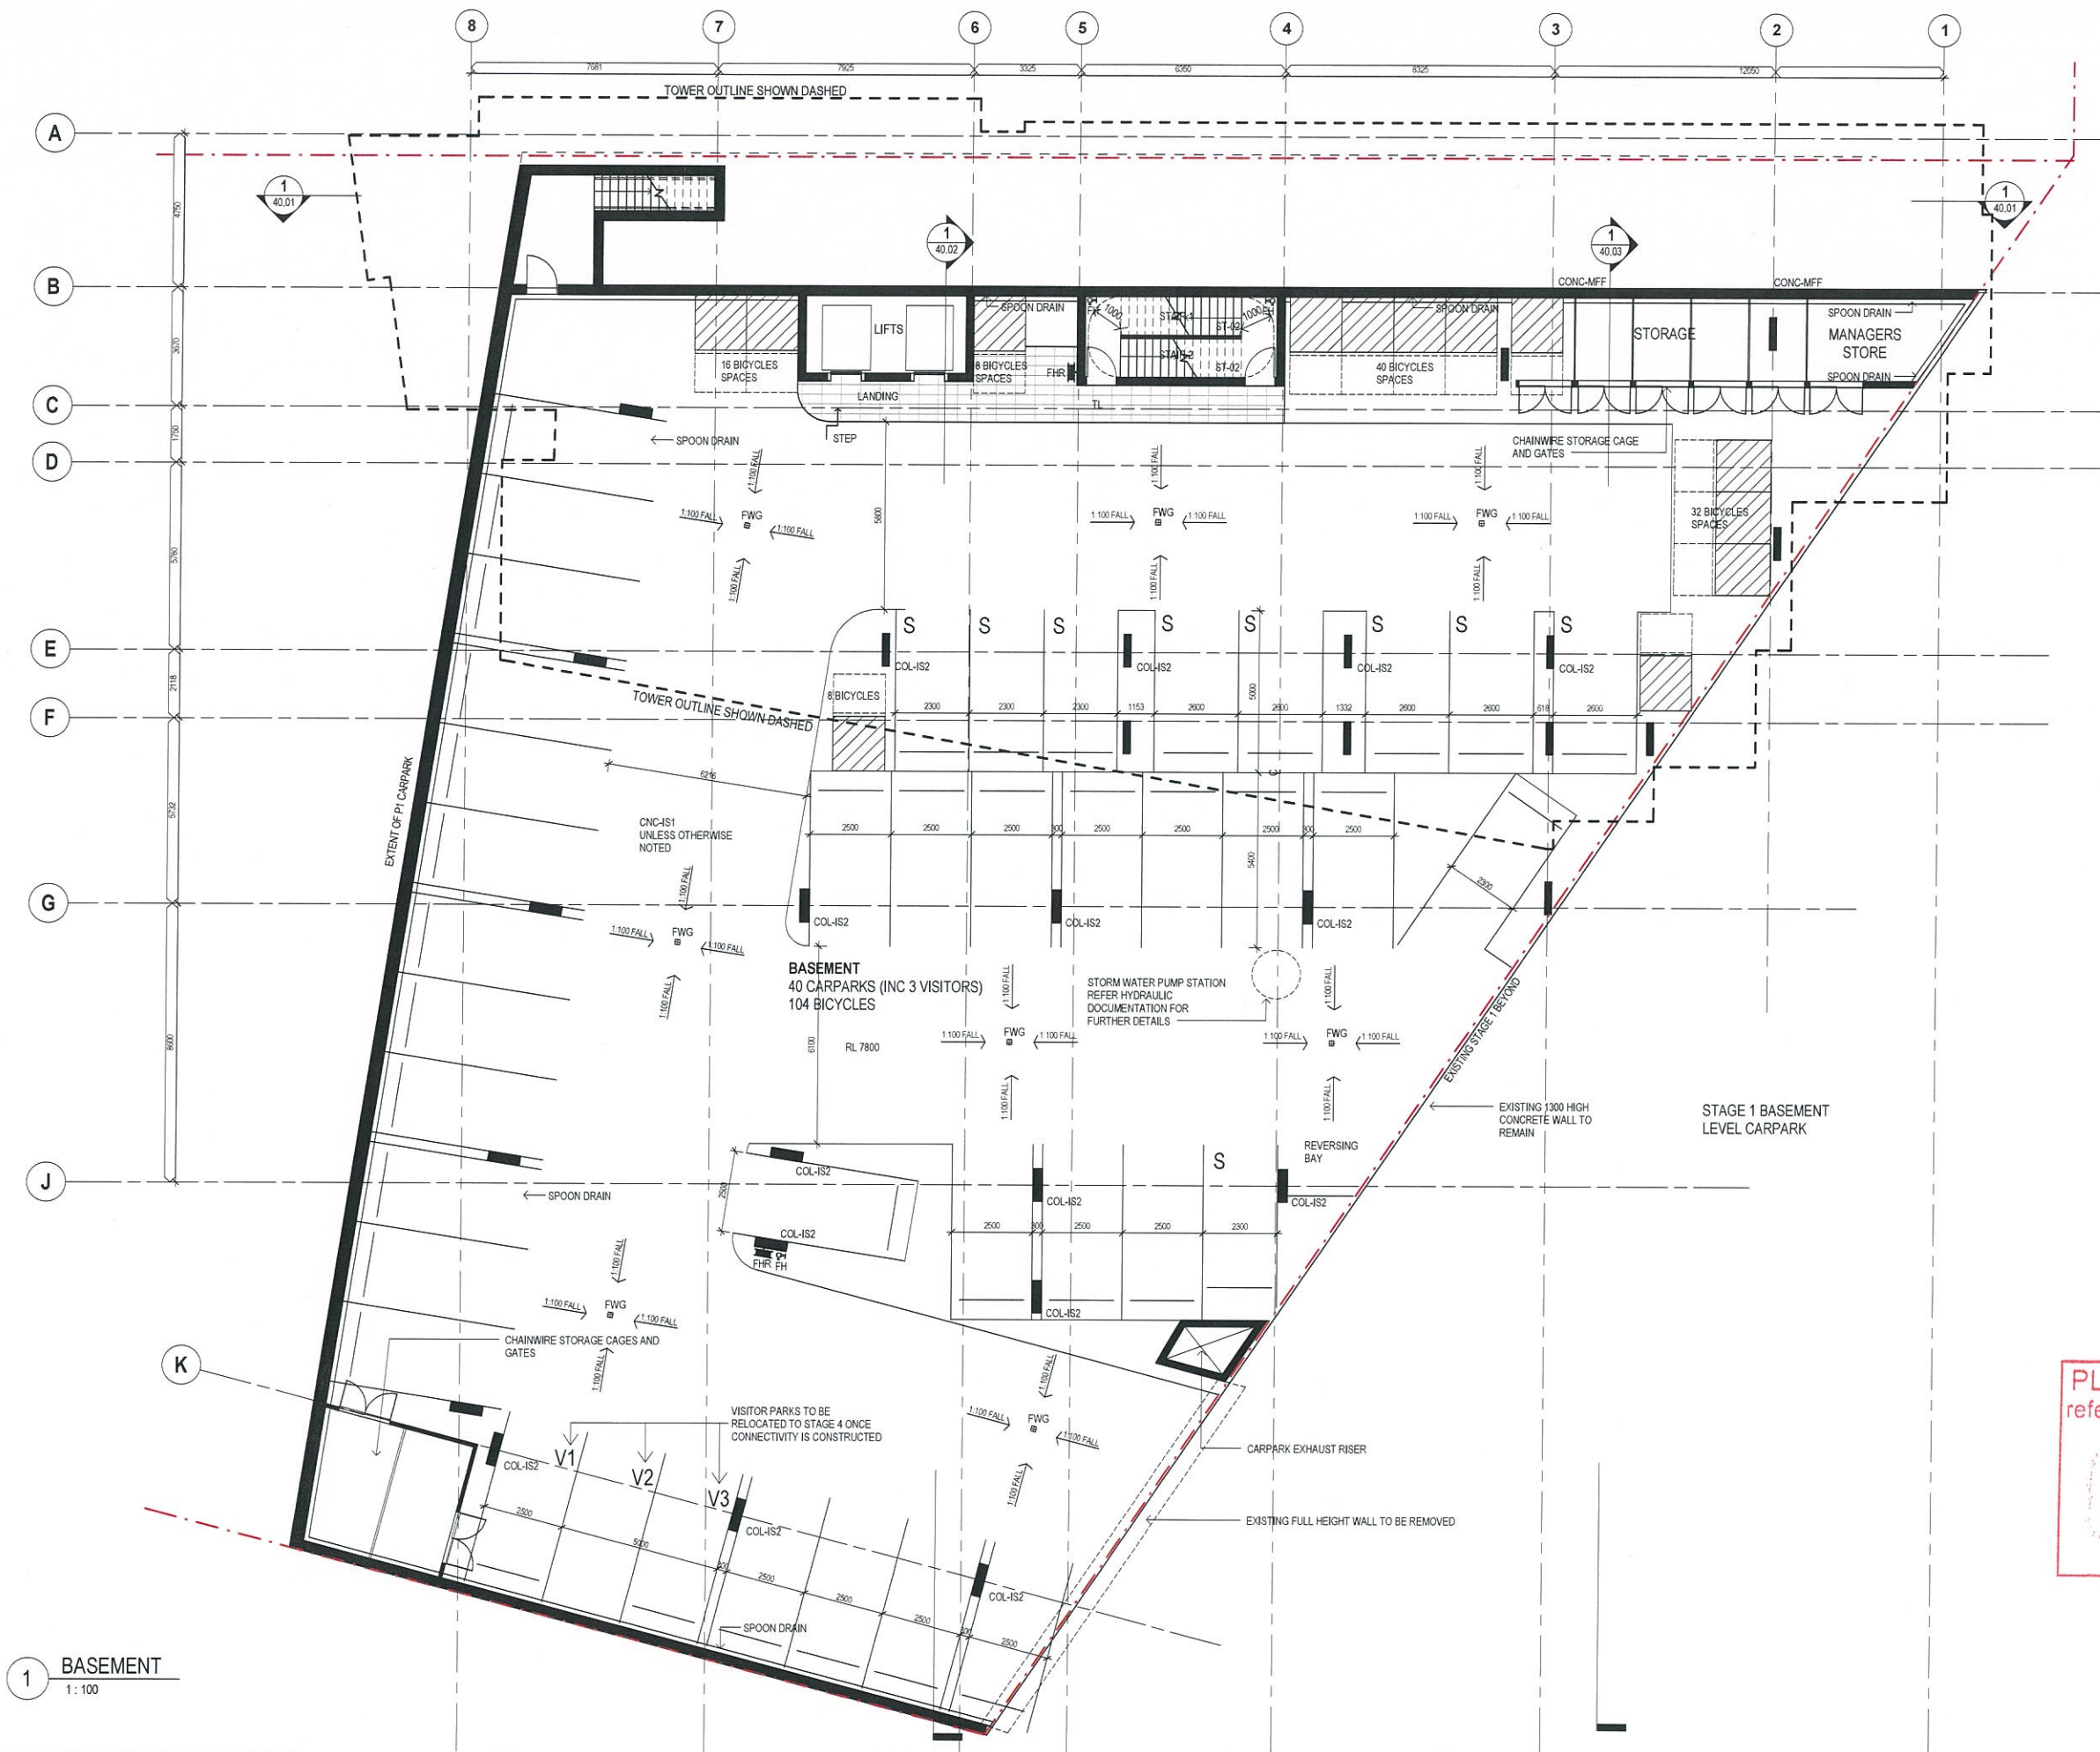

1 BASEMENT
1:100

bureau proberts

S	REVISED DA ISSUE	09.02.16
R	REVISED DA ISSUE	07.07.14
Q	REVISED TENDER ISSUE	18.08.14
P	REVISED DA ISSUE	23.05.14
O	REVISED DA ISSUE	22.06.14
N	REVISED DA ISSUE	21.05.14
M	REVISED DA ISSUE	16.05.14
REV	DESCRIPTION	DATE

CLIENT
METRO PROPERTY DEVELOPMENT
PROJECT
CANTERBURY TOWERS
ADDRESS
BAXTER LANE

SCALE
1:100 (A1)

DATE
09.02.16

DRAWN
JB

PROJECT NO
11063


PHASE
DA

DRAWING NUMBER
20.01

REVISION
S

NORTH

BASEMENT

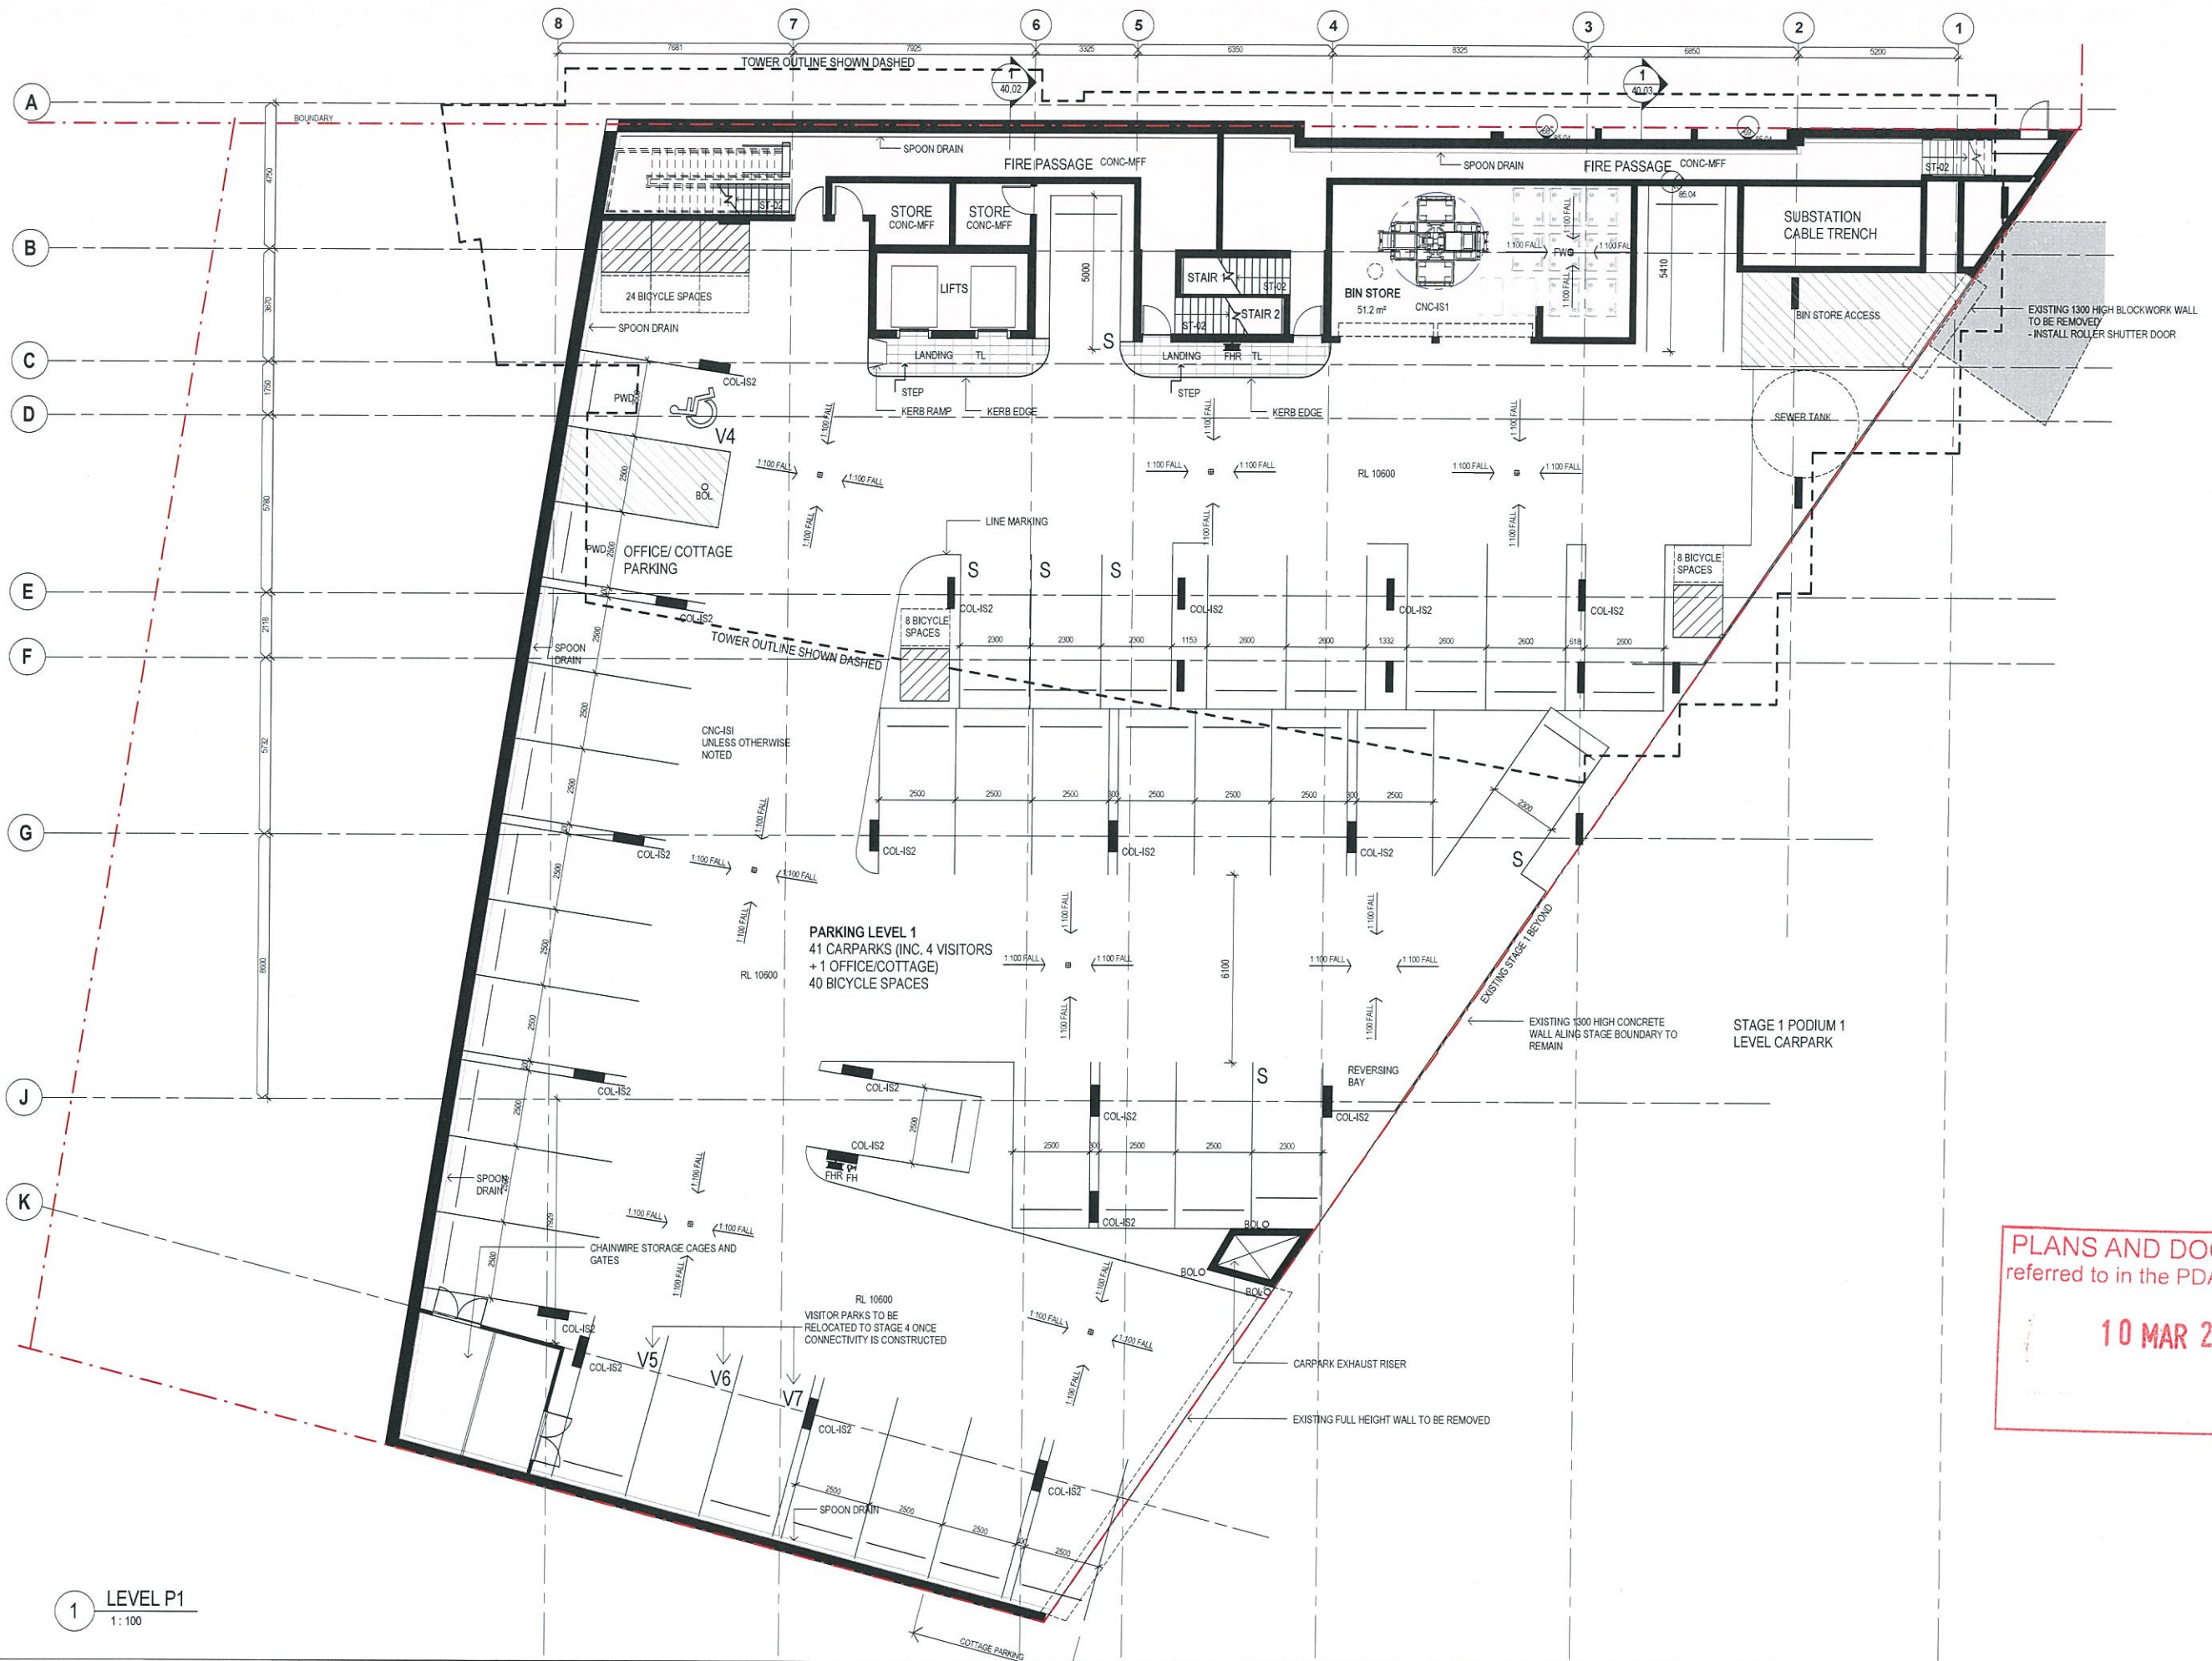

1 LEVEL P1
1:100


bureau proberts

W	REVISED DA ISSUE	09.02.16
V	REVISED DA ISSUE	07.07.14
U	REVISED TENDER ISSUE	18.06.14
T	PRELIMINARY CONSULTANT COORDINATION ISSUE	12.06.14
S	DA REVISIONS	27.06.14
R	REVISED DA ISSUE	23.06.14
Q	REVISED DA ISSUE	22.06.14
REV	DESCRIPTION	DATE

CLIENT: METRO PROPERTY DEVELOPMENT
PROJECT: CANTERBURY TOWERS
ADDRESS: BAXTER LANE

SCALE: 1:100 (A1)
DATE: 09.02.16
DRAWN: AM
PROJECT NO: 11063
PHASE: DA
DRAWING NUMBER: 20.02
REVISION: W
9/2/2016 3:02:31 PM

LEVEL P1

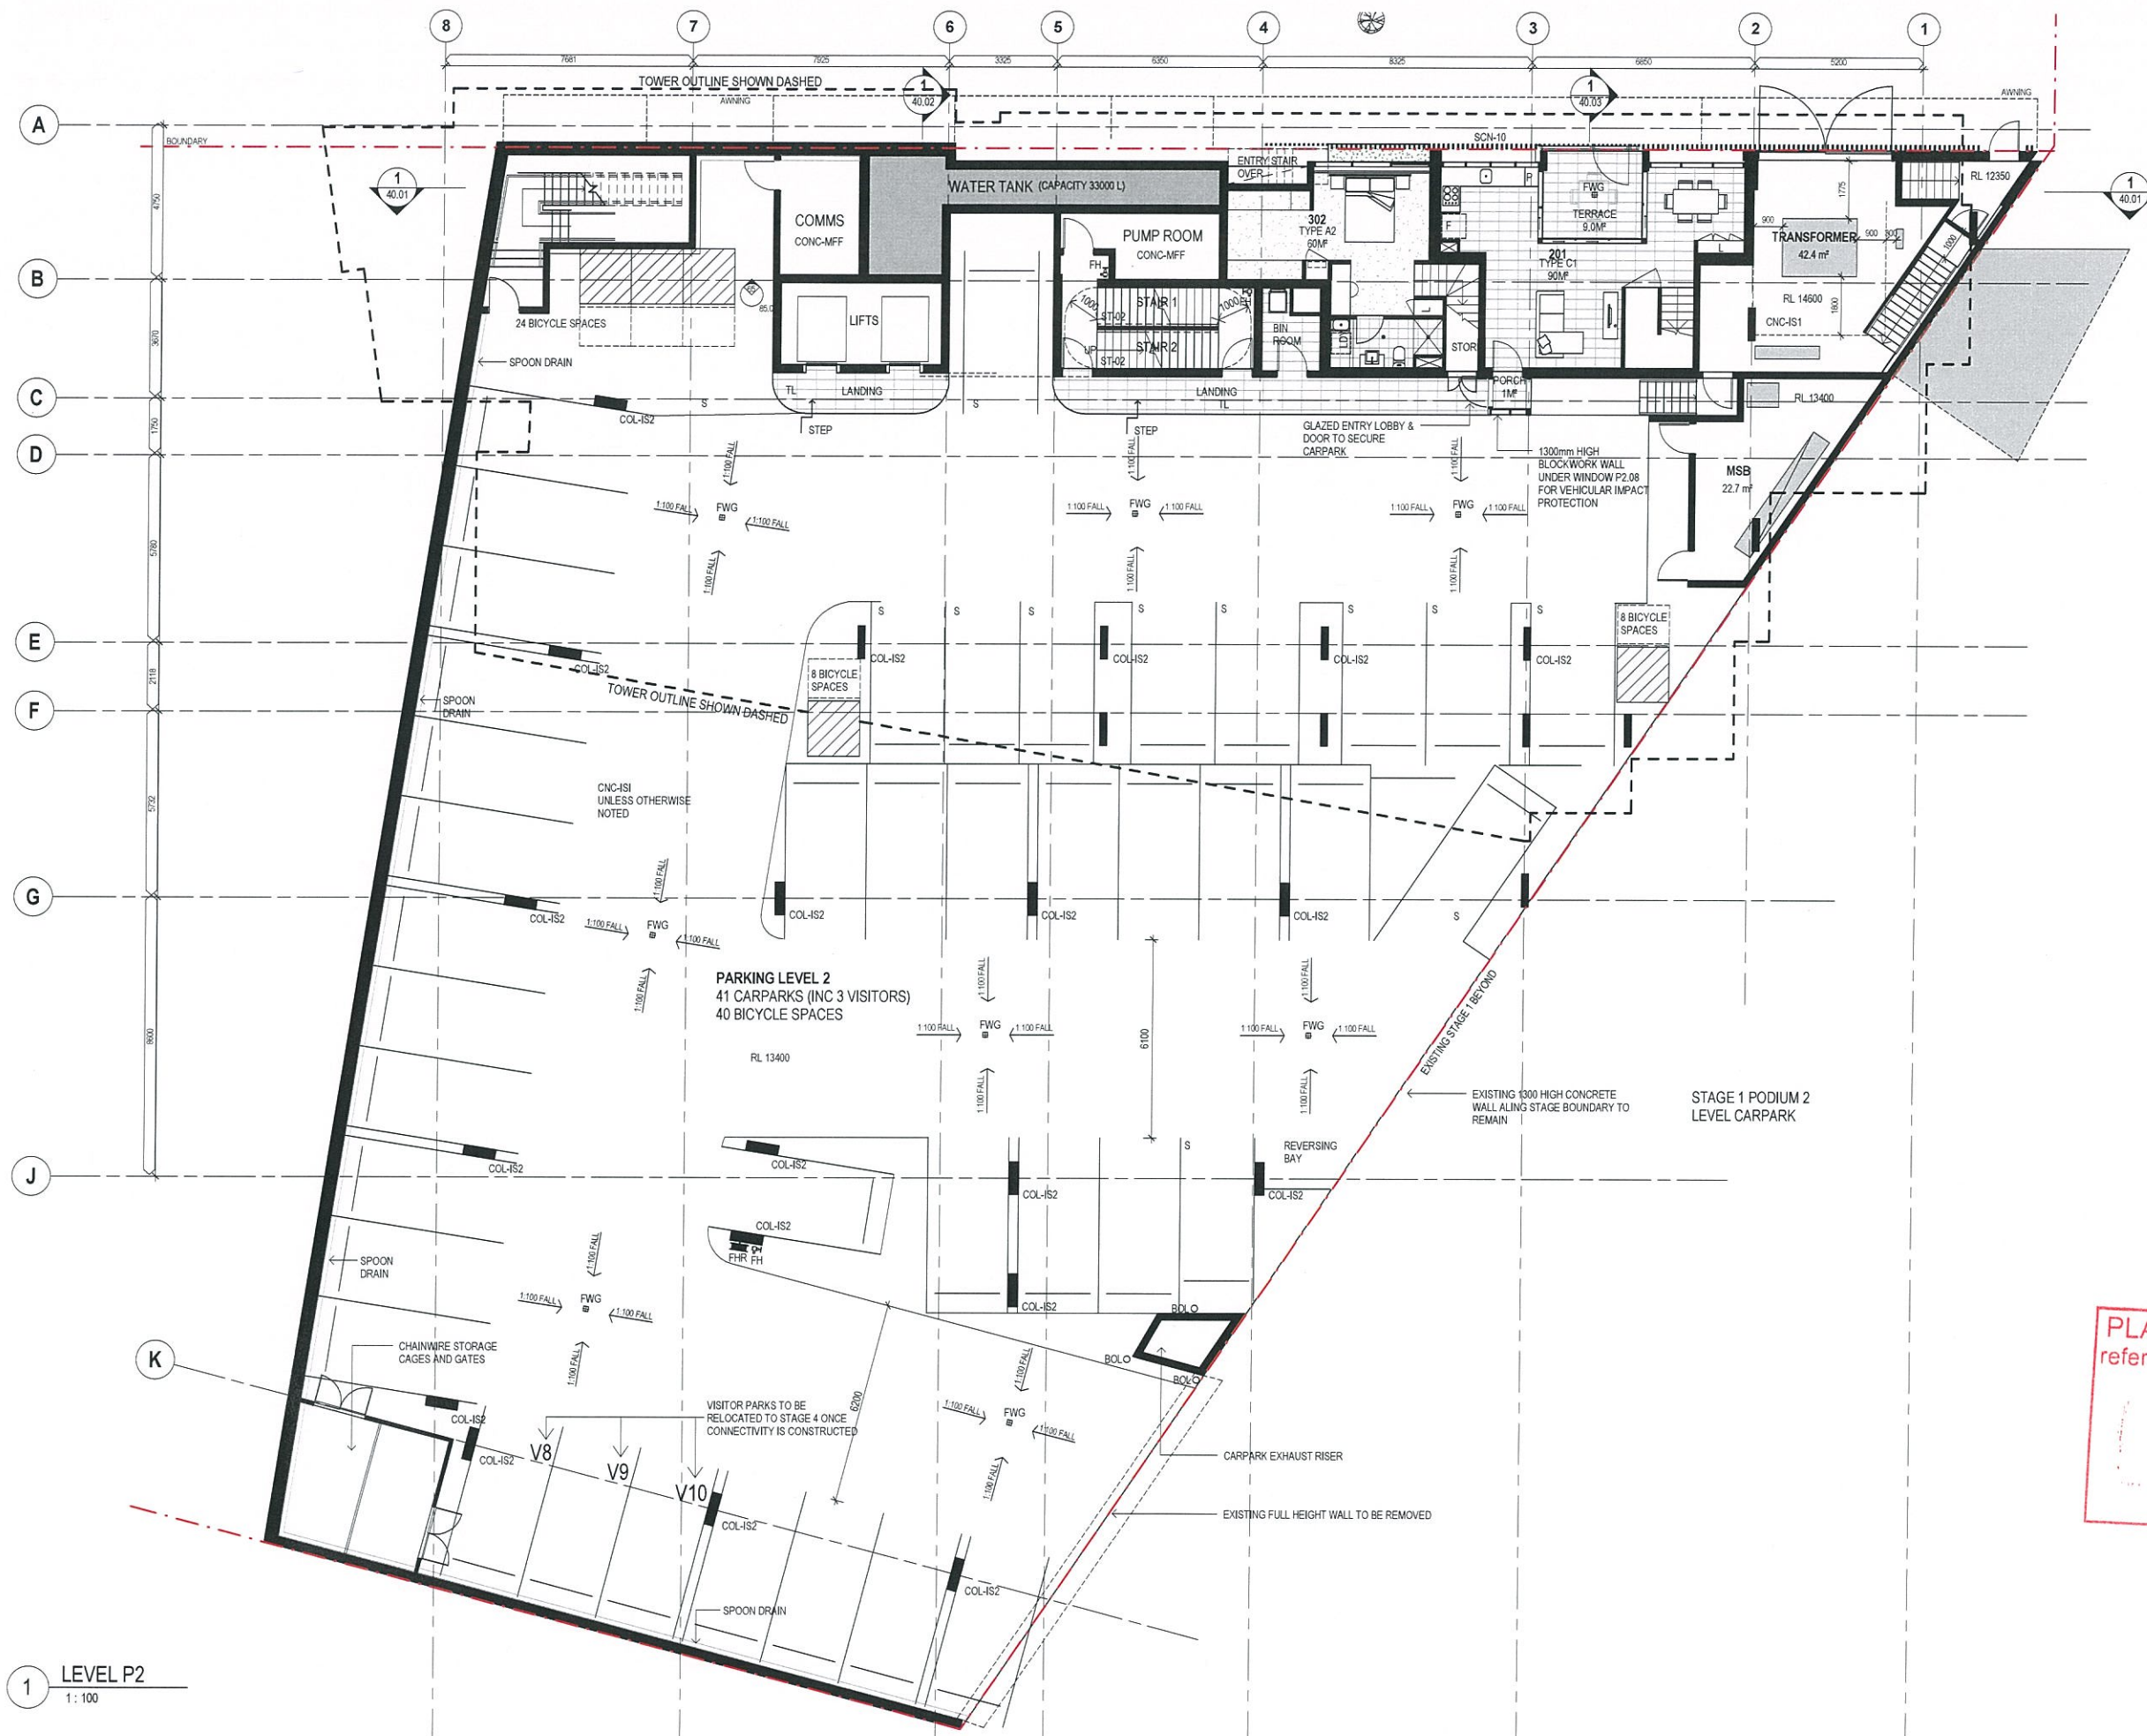

PLANS AND DOCUMENTS
referred to in the PDA APPROVAL

10 MAR 2016

MEDQ

1 LEVEL P2
1:100


bureau proberts

Z	REVISED DA ISSUE	09.02.16
Y	REVISED DA ISSUE	07.07.14
X	REVISED TENDER ISSUE	18.02.14
W	PRELIMINARY CONSULTANT COORDINATION ISSUE	12.06.14
V	UNIT LAYOUT CONFIRMATION	30.05.14
U	DA REVISIONS	27.05.14
T	REVISED DA ISSUE	23.05.14
REV	DESCRIPTION	DATE

LEVEL P2

CLIENT
METRO PROPERTY DEVELOPMENT
PROJECT
CANTERBURY TOWERS
ADDRESS
BAXTER LANE

SCALE 1:100 [A1]	DATE 09.02.16	DRAWN AM	NORTH
PROJECT NO 11063	PHASE DA	DRAWING NUMBER 20.03	REVISION Z

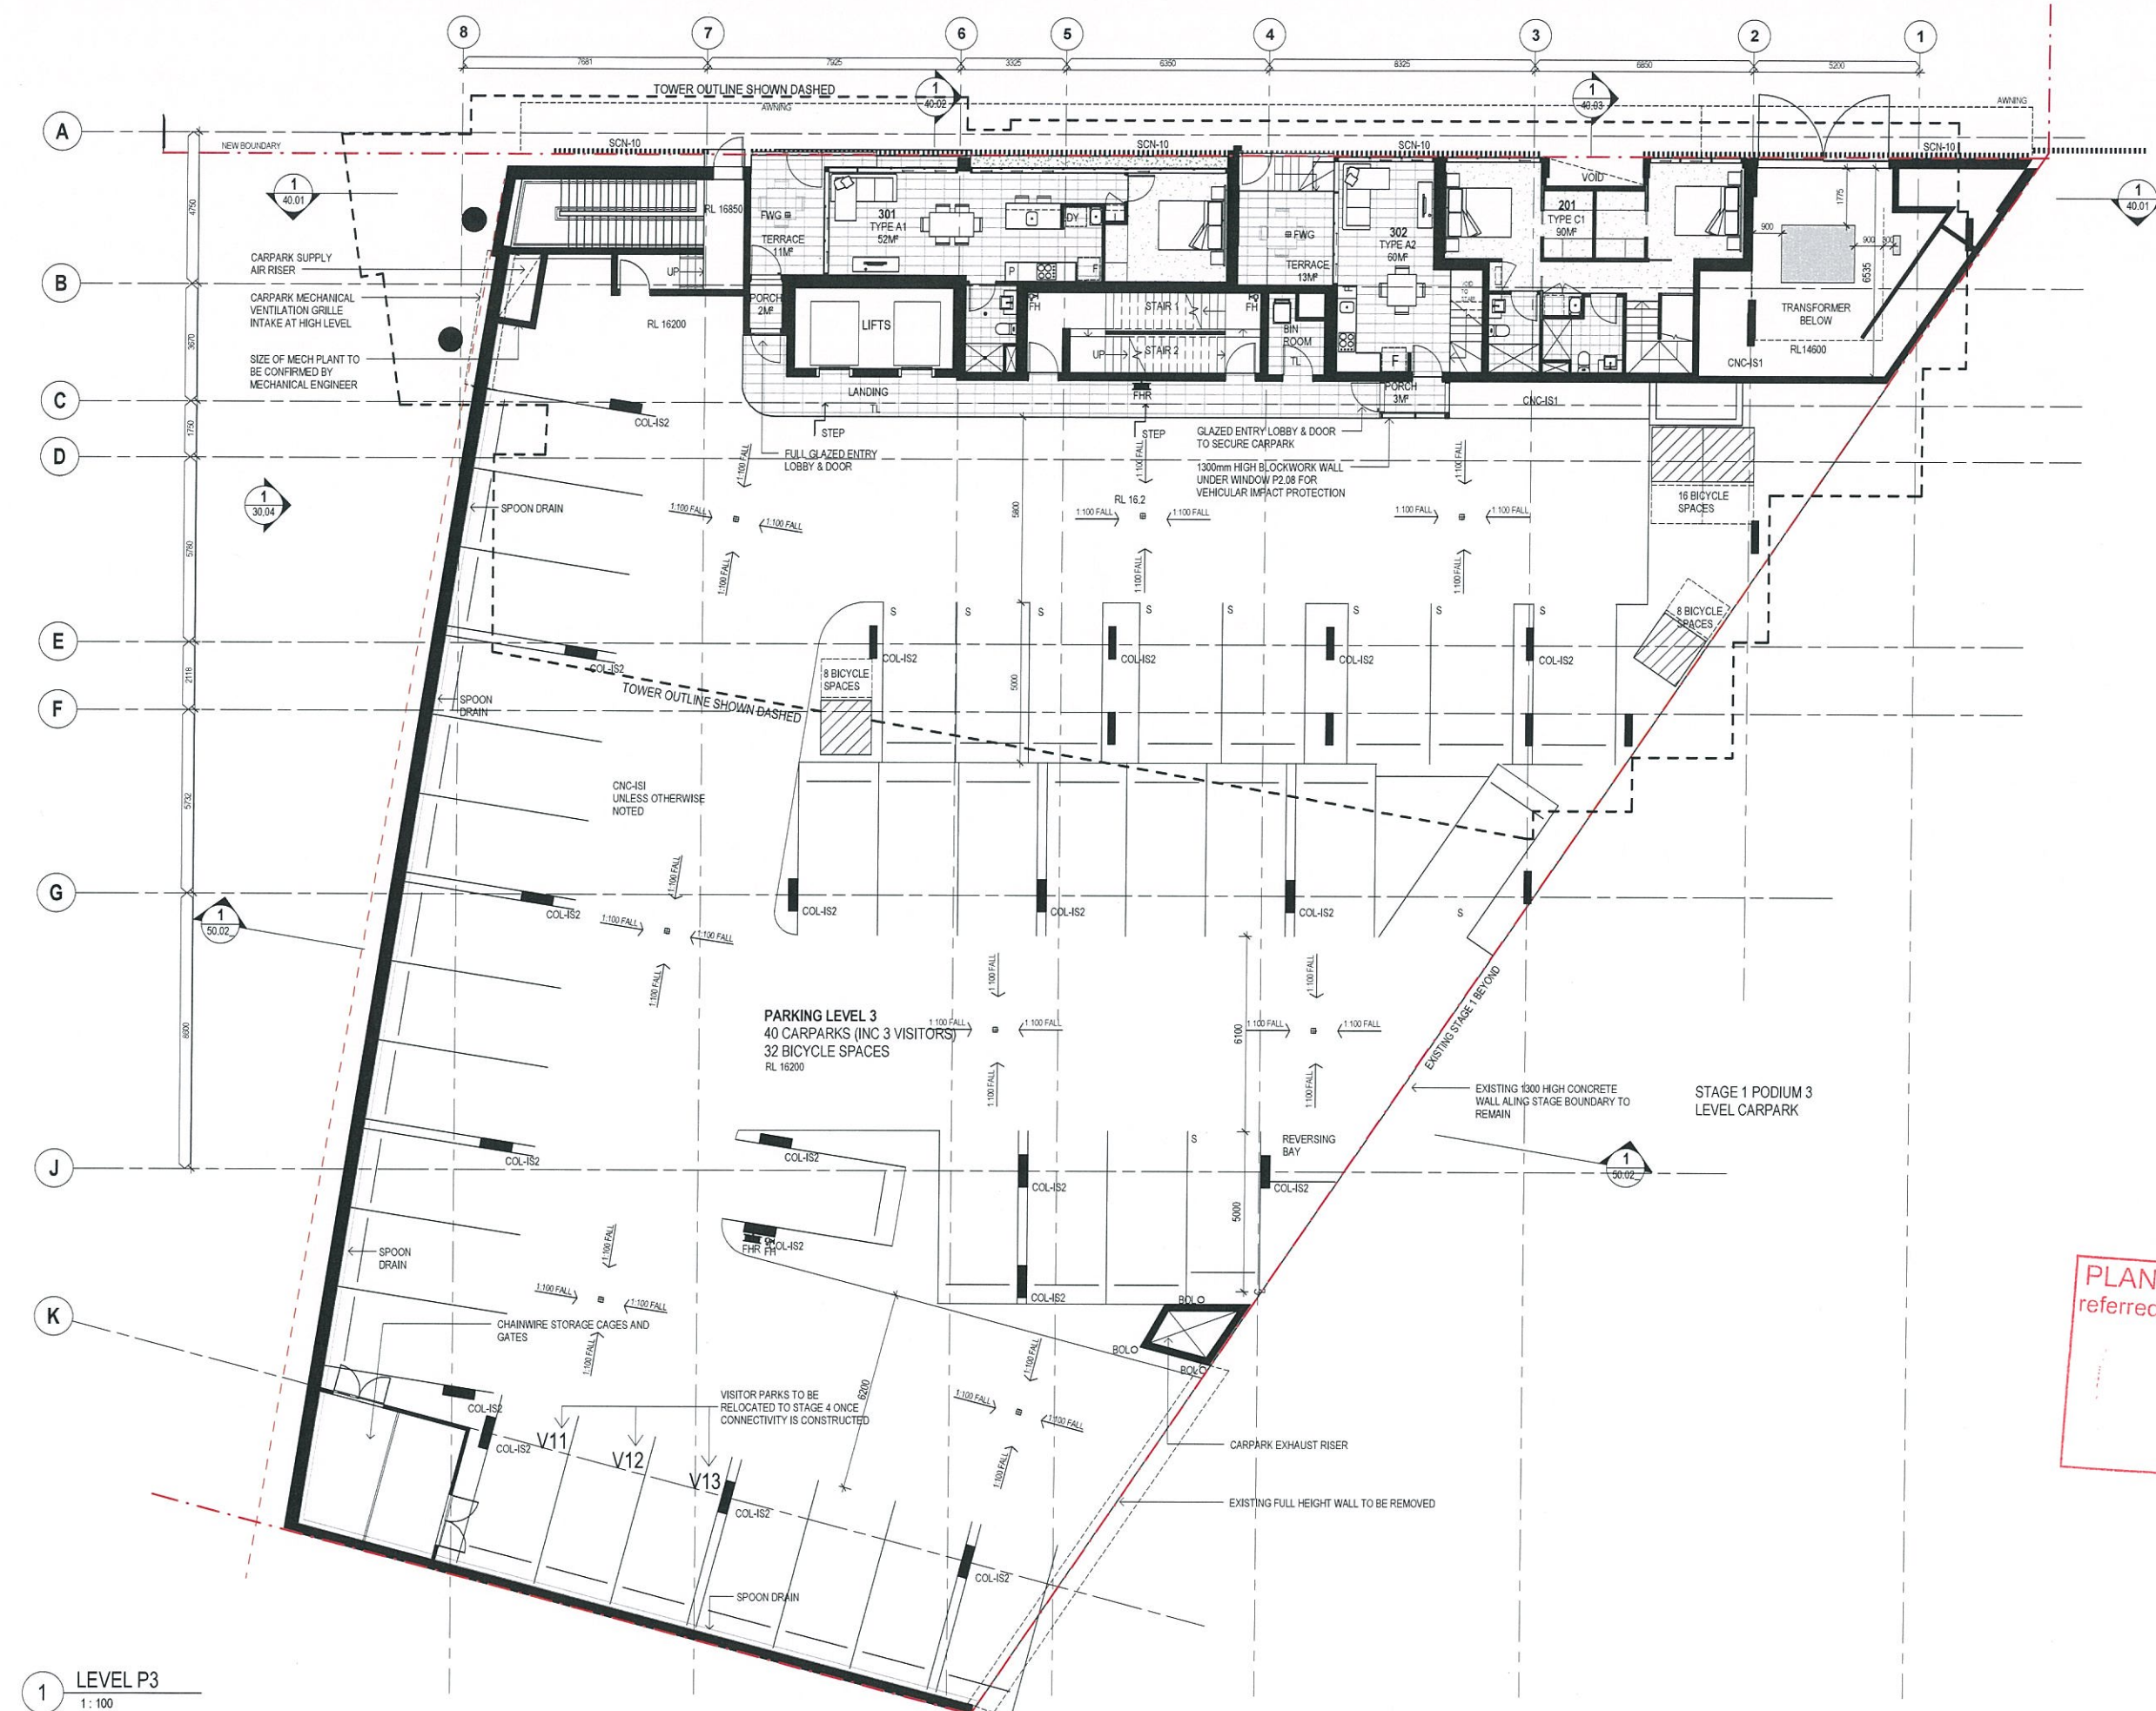

PLANS AND DOCUMENTS
referred to in the PDA APPROVAL

10 MAR 2016

MEDQ


1 LEVEL P3
1:100


bureau[^]proberts

Y	REVISED DA ISSUE	06.02.16
X	REVISED DA ISSUE	07.07.14
W	REVISED TENDER ISSUE	18.06.14
V	PRELIMINARY CONSULTANT COORDINATION ISSUE	12.06.14
U	UNIT LAYOUT CONFIRMATION	30.05.14
T	DA REVISIONS	27.05.14
S	REVISED DA ISSUE	23.05.14
REV	DESCRIPTION	DATE

LEVEL P3

CLIENT
METRO PROPERTY DEVELOPMENT
PROJECT
CANTERBURY TOWERS
ADDRESS
BAXTER LANE

 SCALE 1: 100 [A1]	DATE 09.02.16	DRAWN AM	NORTH 
			
PROJECT NO 11063	PHASE DA	DRAWING NUMBER 20.04	REVISION Y

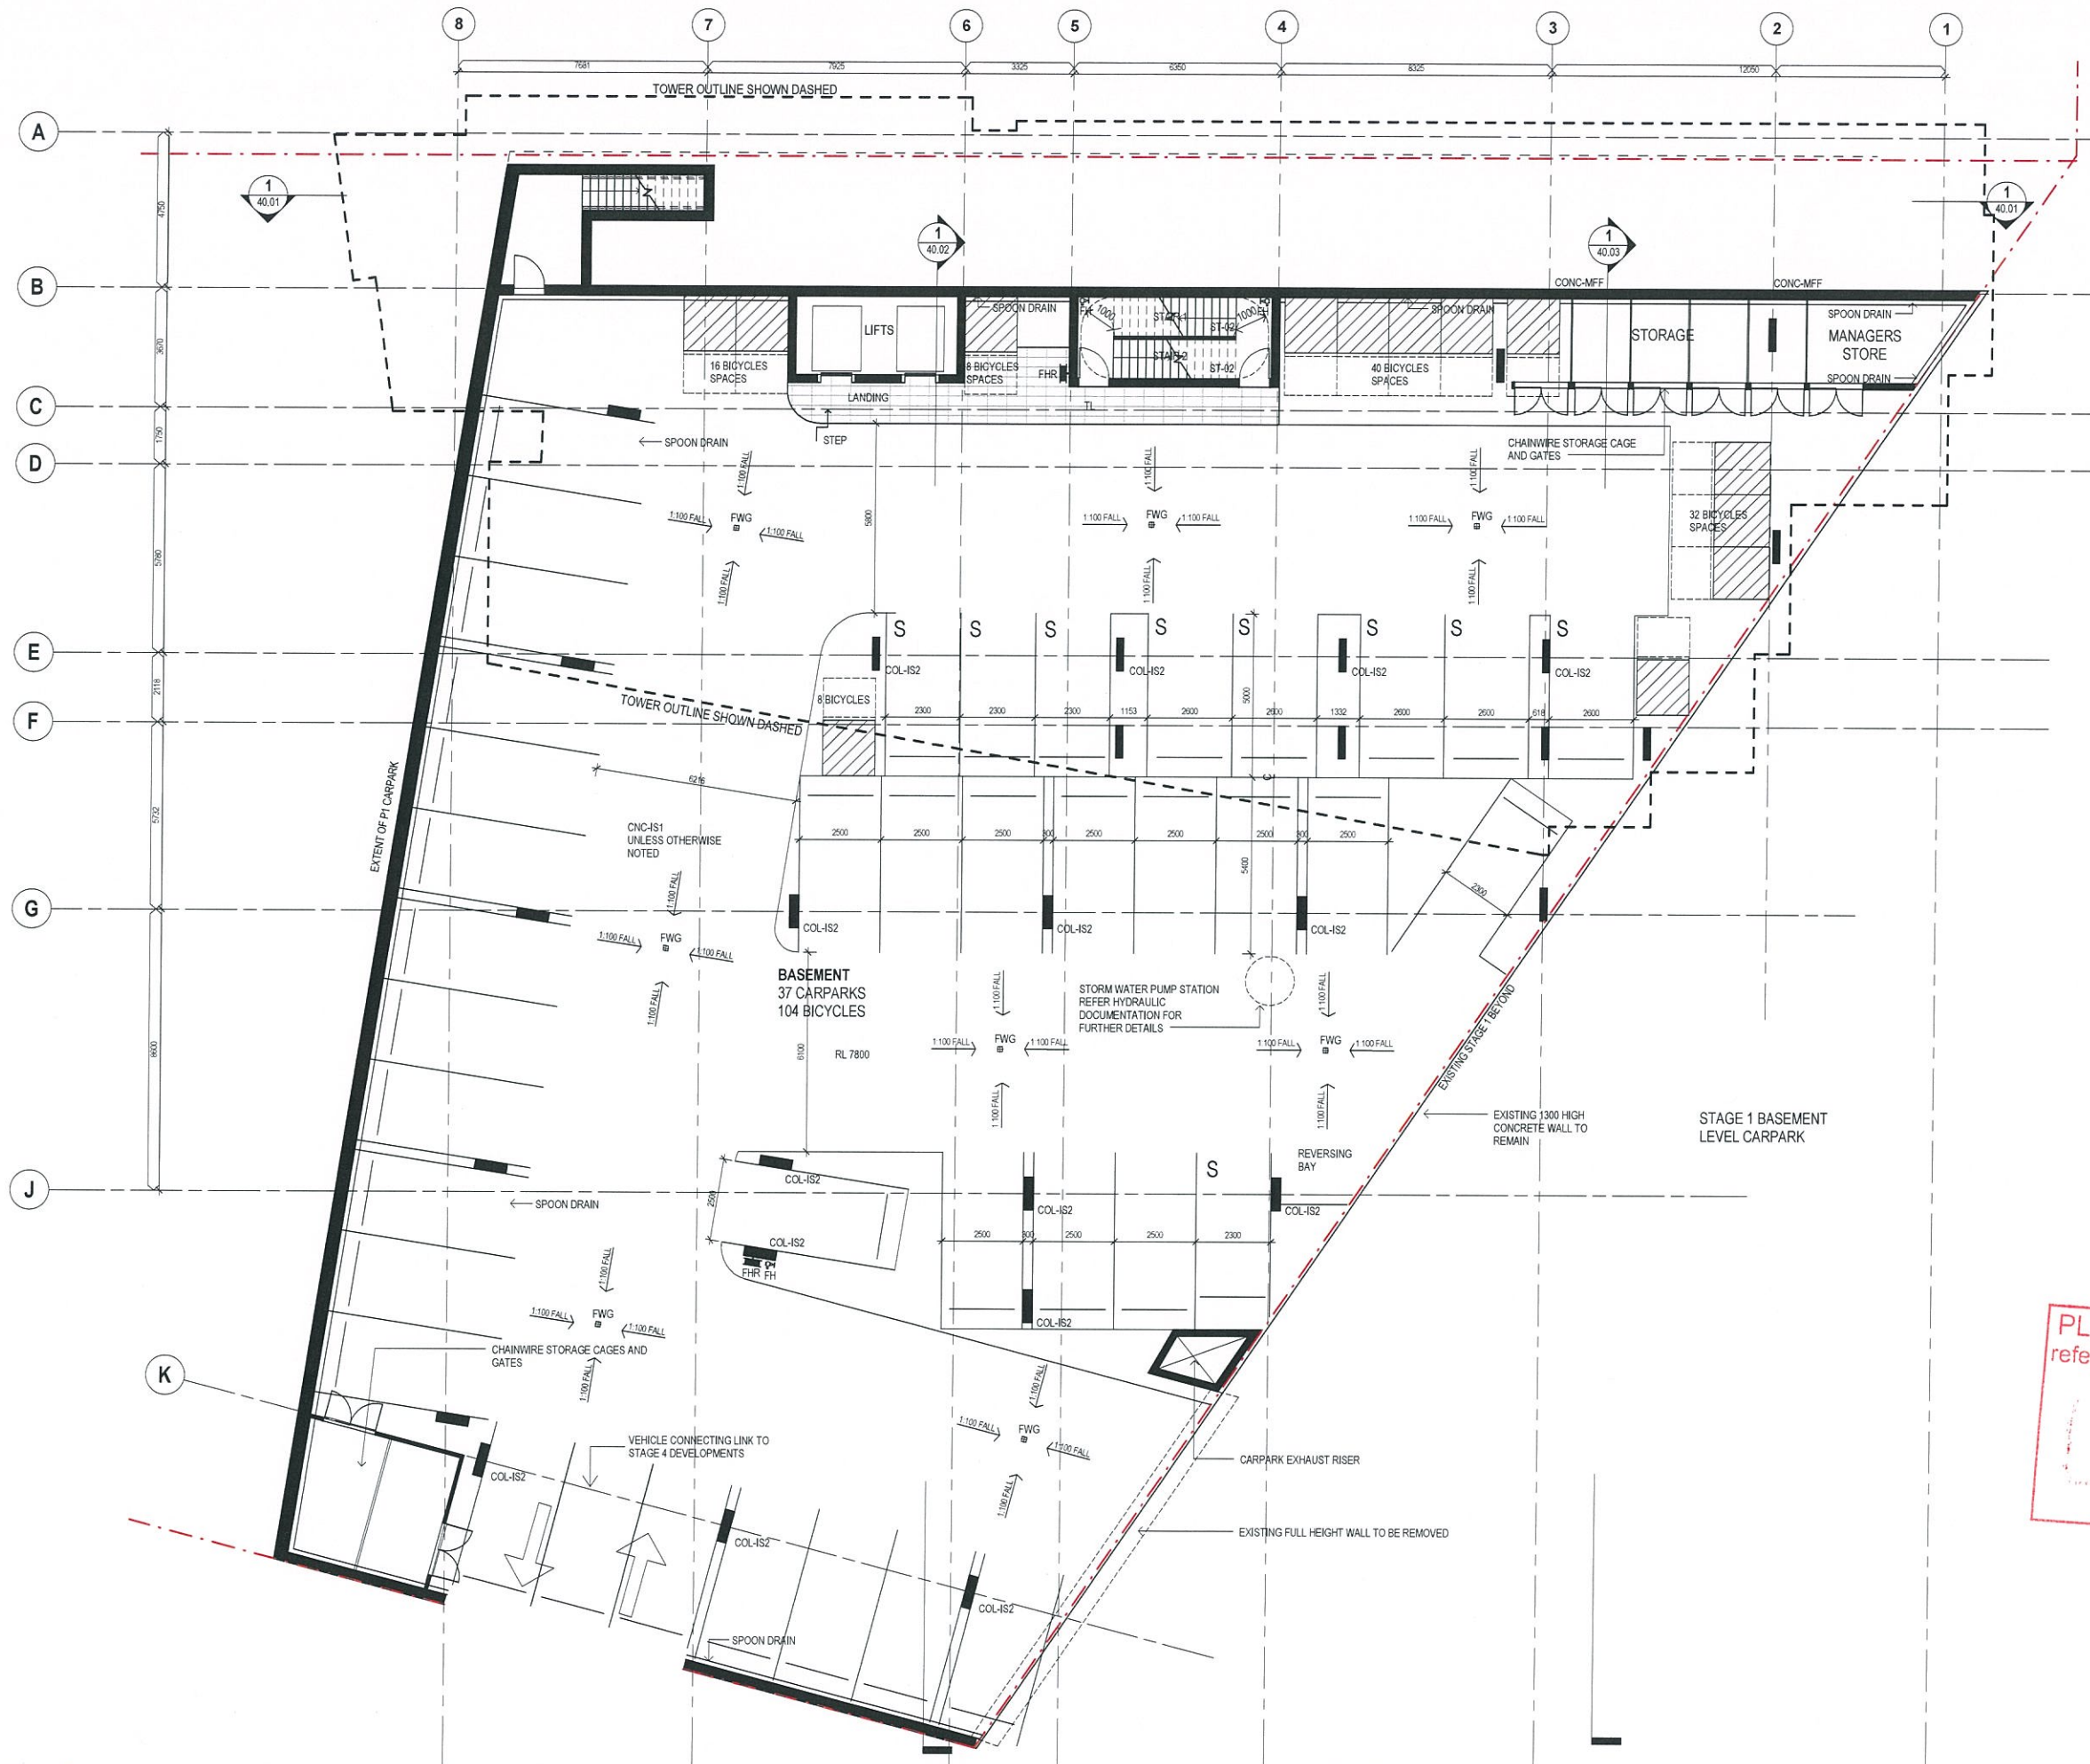

PLANS AND DOCUMENTS
referred to in the PDA APPROVAL

10 MAR 2016

MEDQ

bureau proberts

REV	DESCRIPTION	DATE
A	REVISED DA ISSUE	12.02.16

CLIENT
METRO PROPERTY DEVELOPMENT
PROJECT
CANTERBURY TOWERS
ADDRESS
BAXTER LANE

SCALE
1:100 (A1)

DATE
12.02.16

DRAWN
SDK

PROJECT NO
11063


PHASE
DA

DRAWING NUMBER
20.01A

REVISION
A

NORTH

BASEMENT

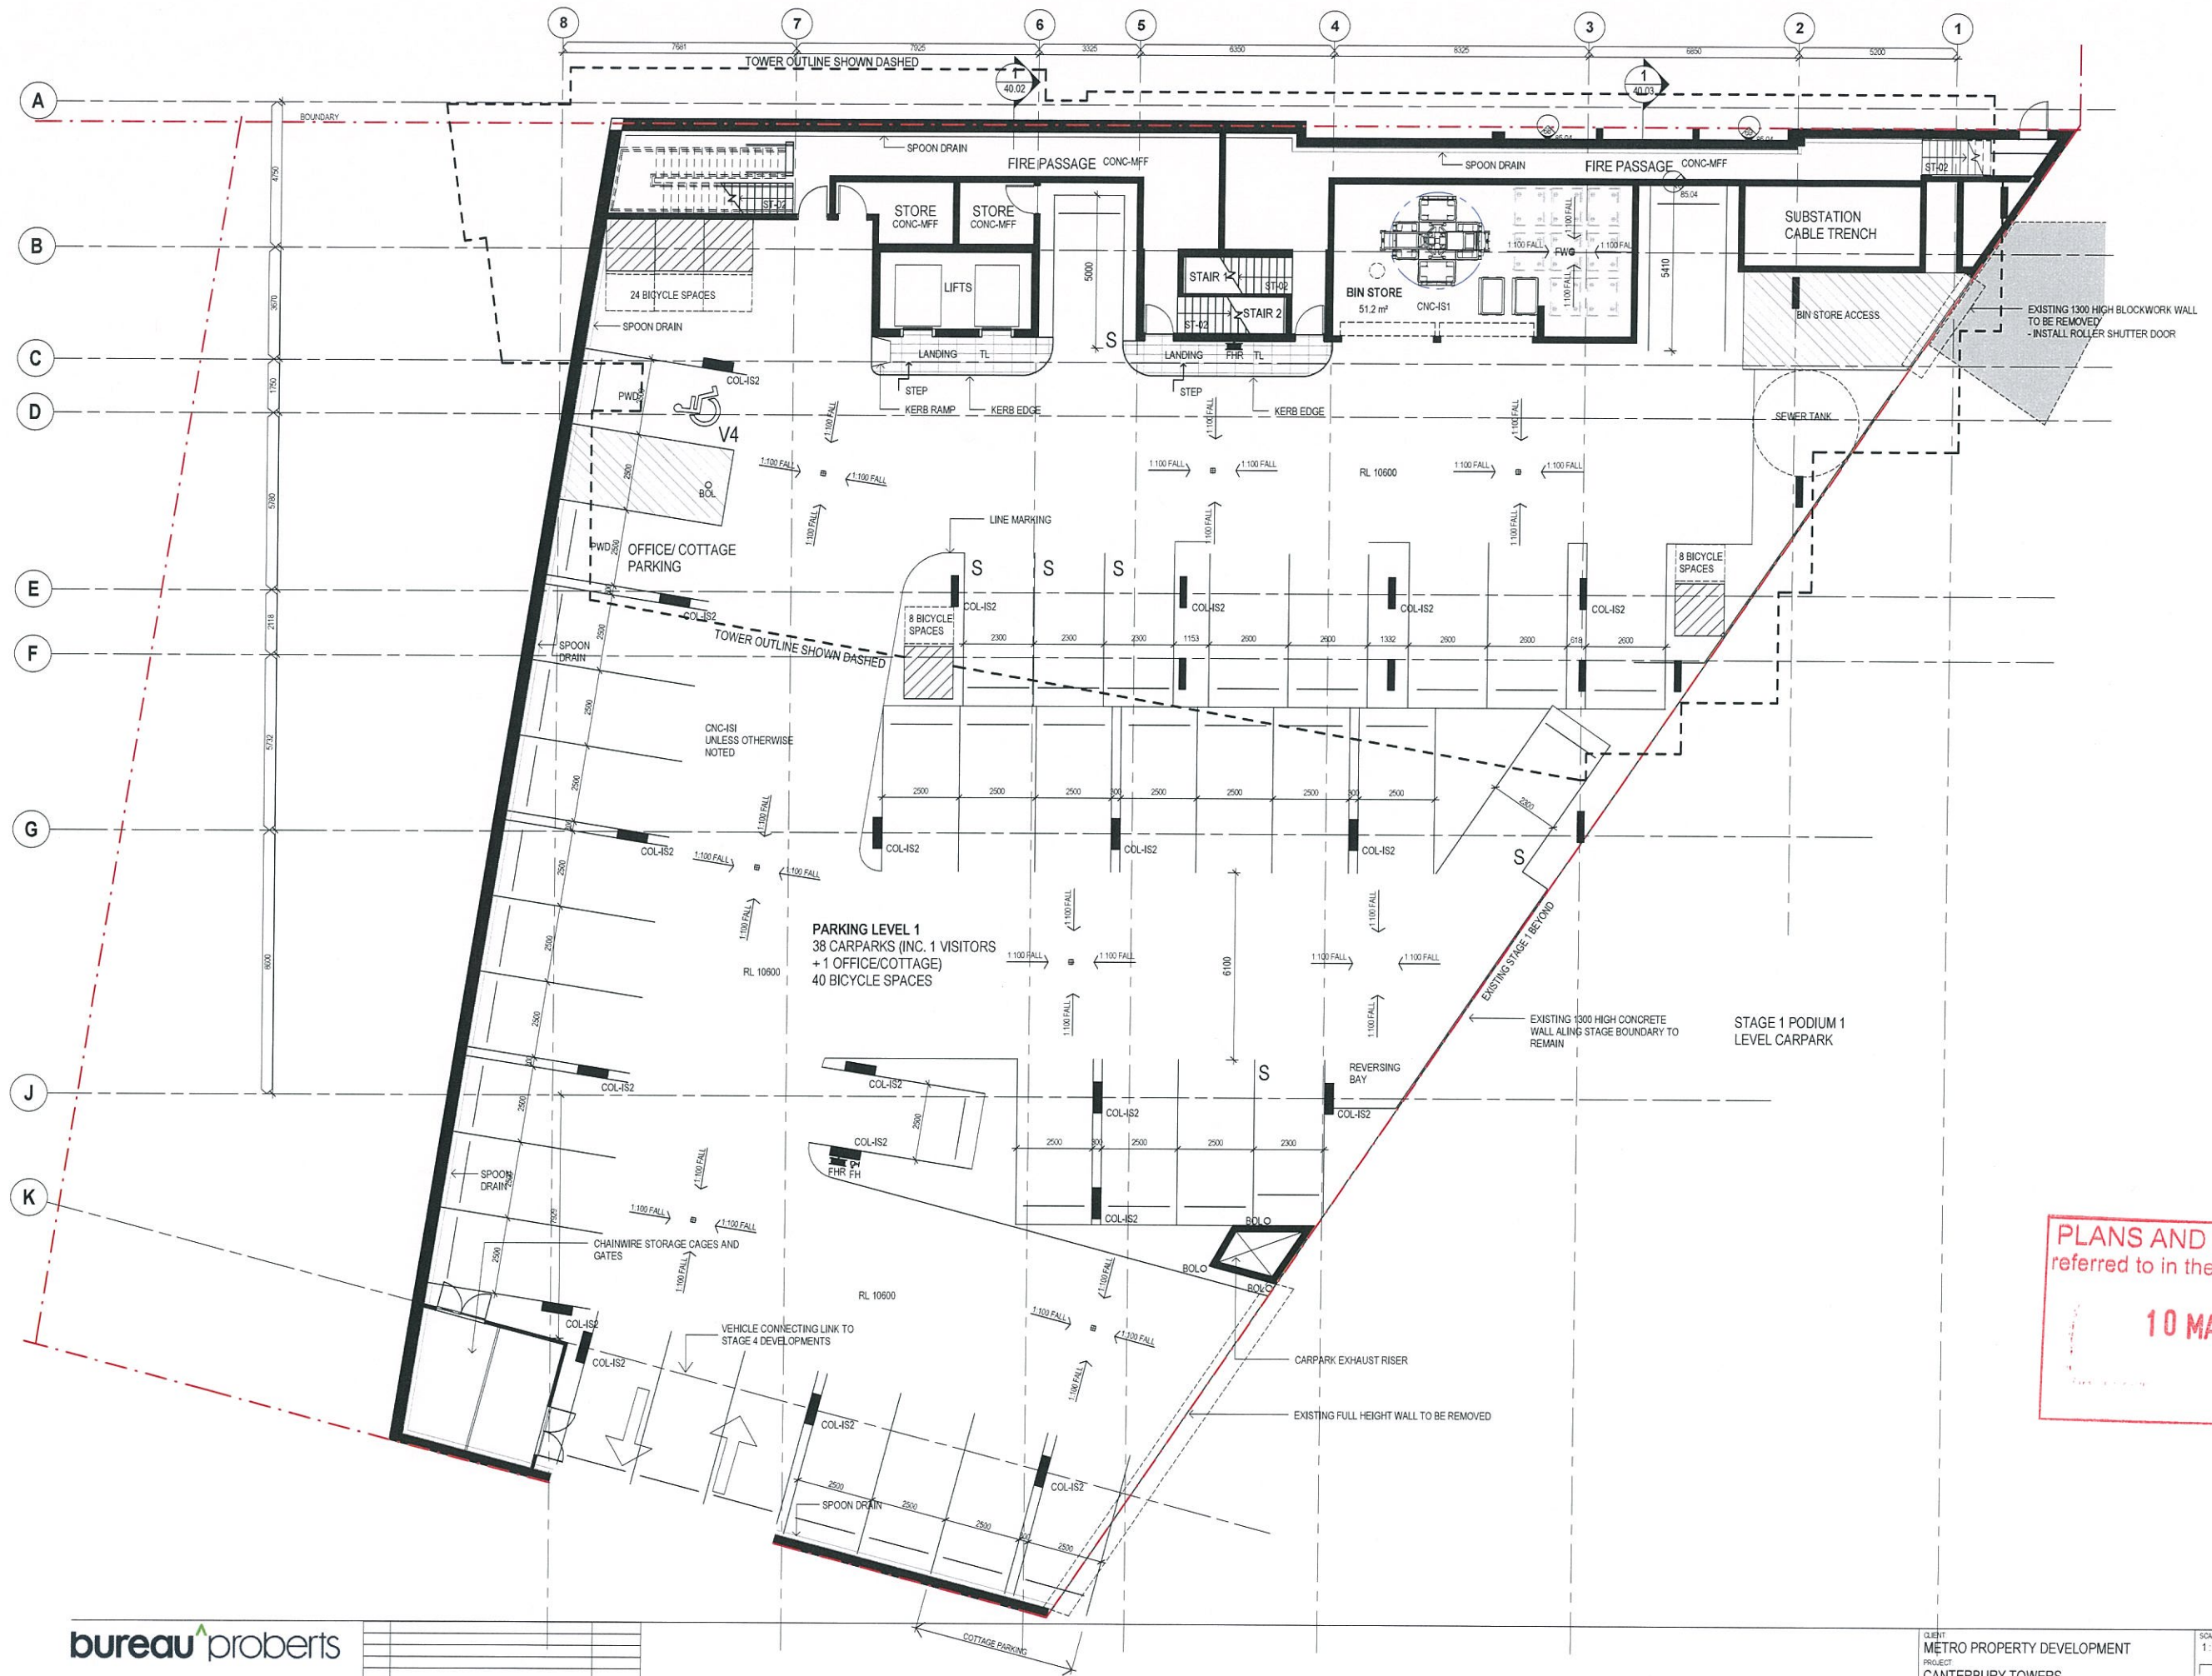

PLANS AND DOCUMENTS
referred to in the PDA APPROVAL

10 MAR 2016

MEDQ

bureau proberts

REV	DESCRIPTION	DATE
A	REVISED DA ISSUE	12.02.16
REV	DESCRIPTION	DATE

CLIENT
METRO PROPERTY DEVELOPMENT
PROJECT
CANTERBURY TOWERS
ADDRESS
BAXTER LANE

SCALE
1:100 (A1)

DATE
12.02.16

DRAWN
SDK

PROJECT NO
11063


PHASE
DA

DRAWING NUMBER
20.02A

REVISION
A

12/02/2016 5:00 PM PST


LEVEL P1

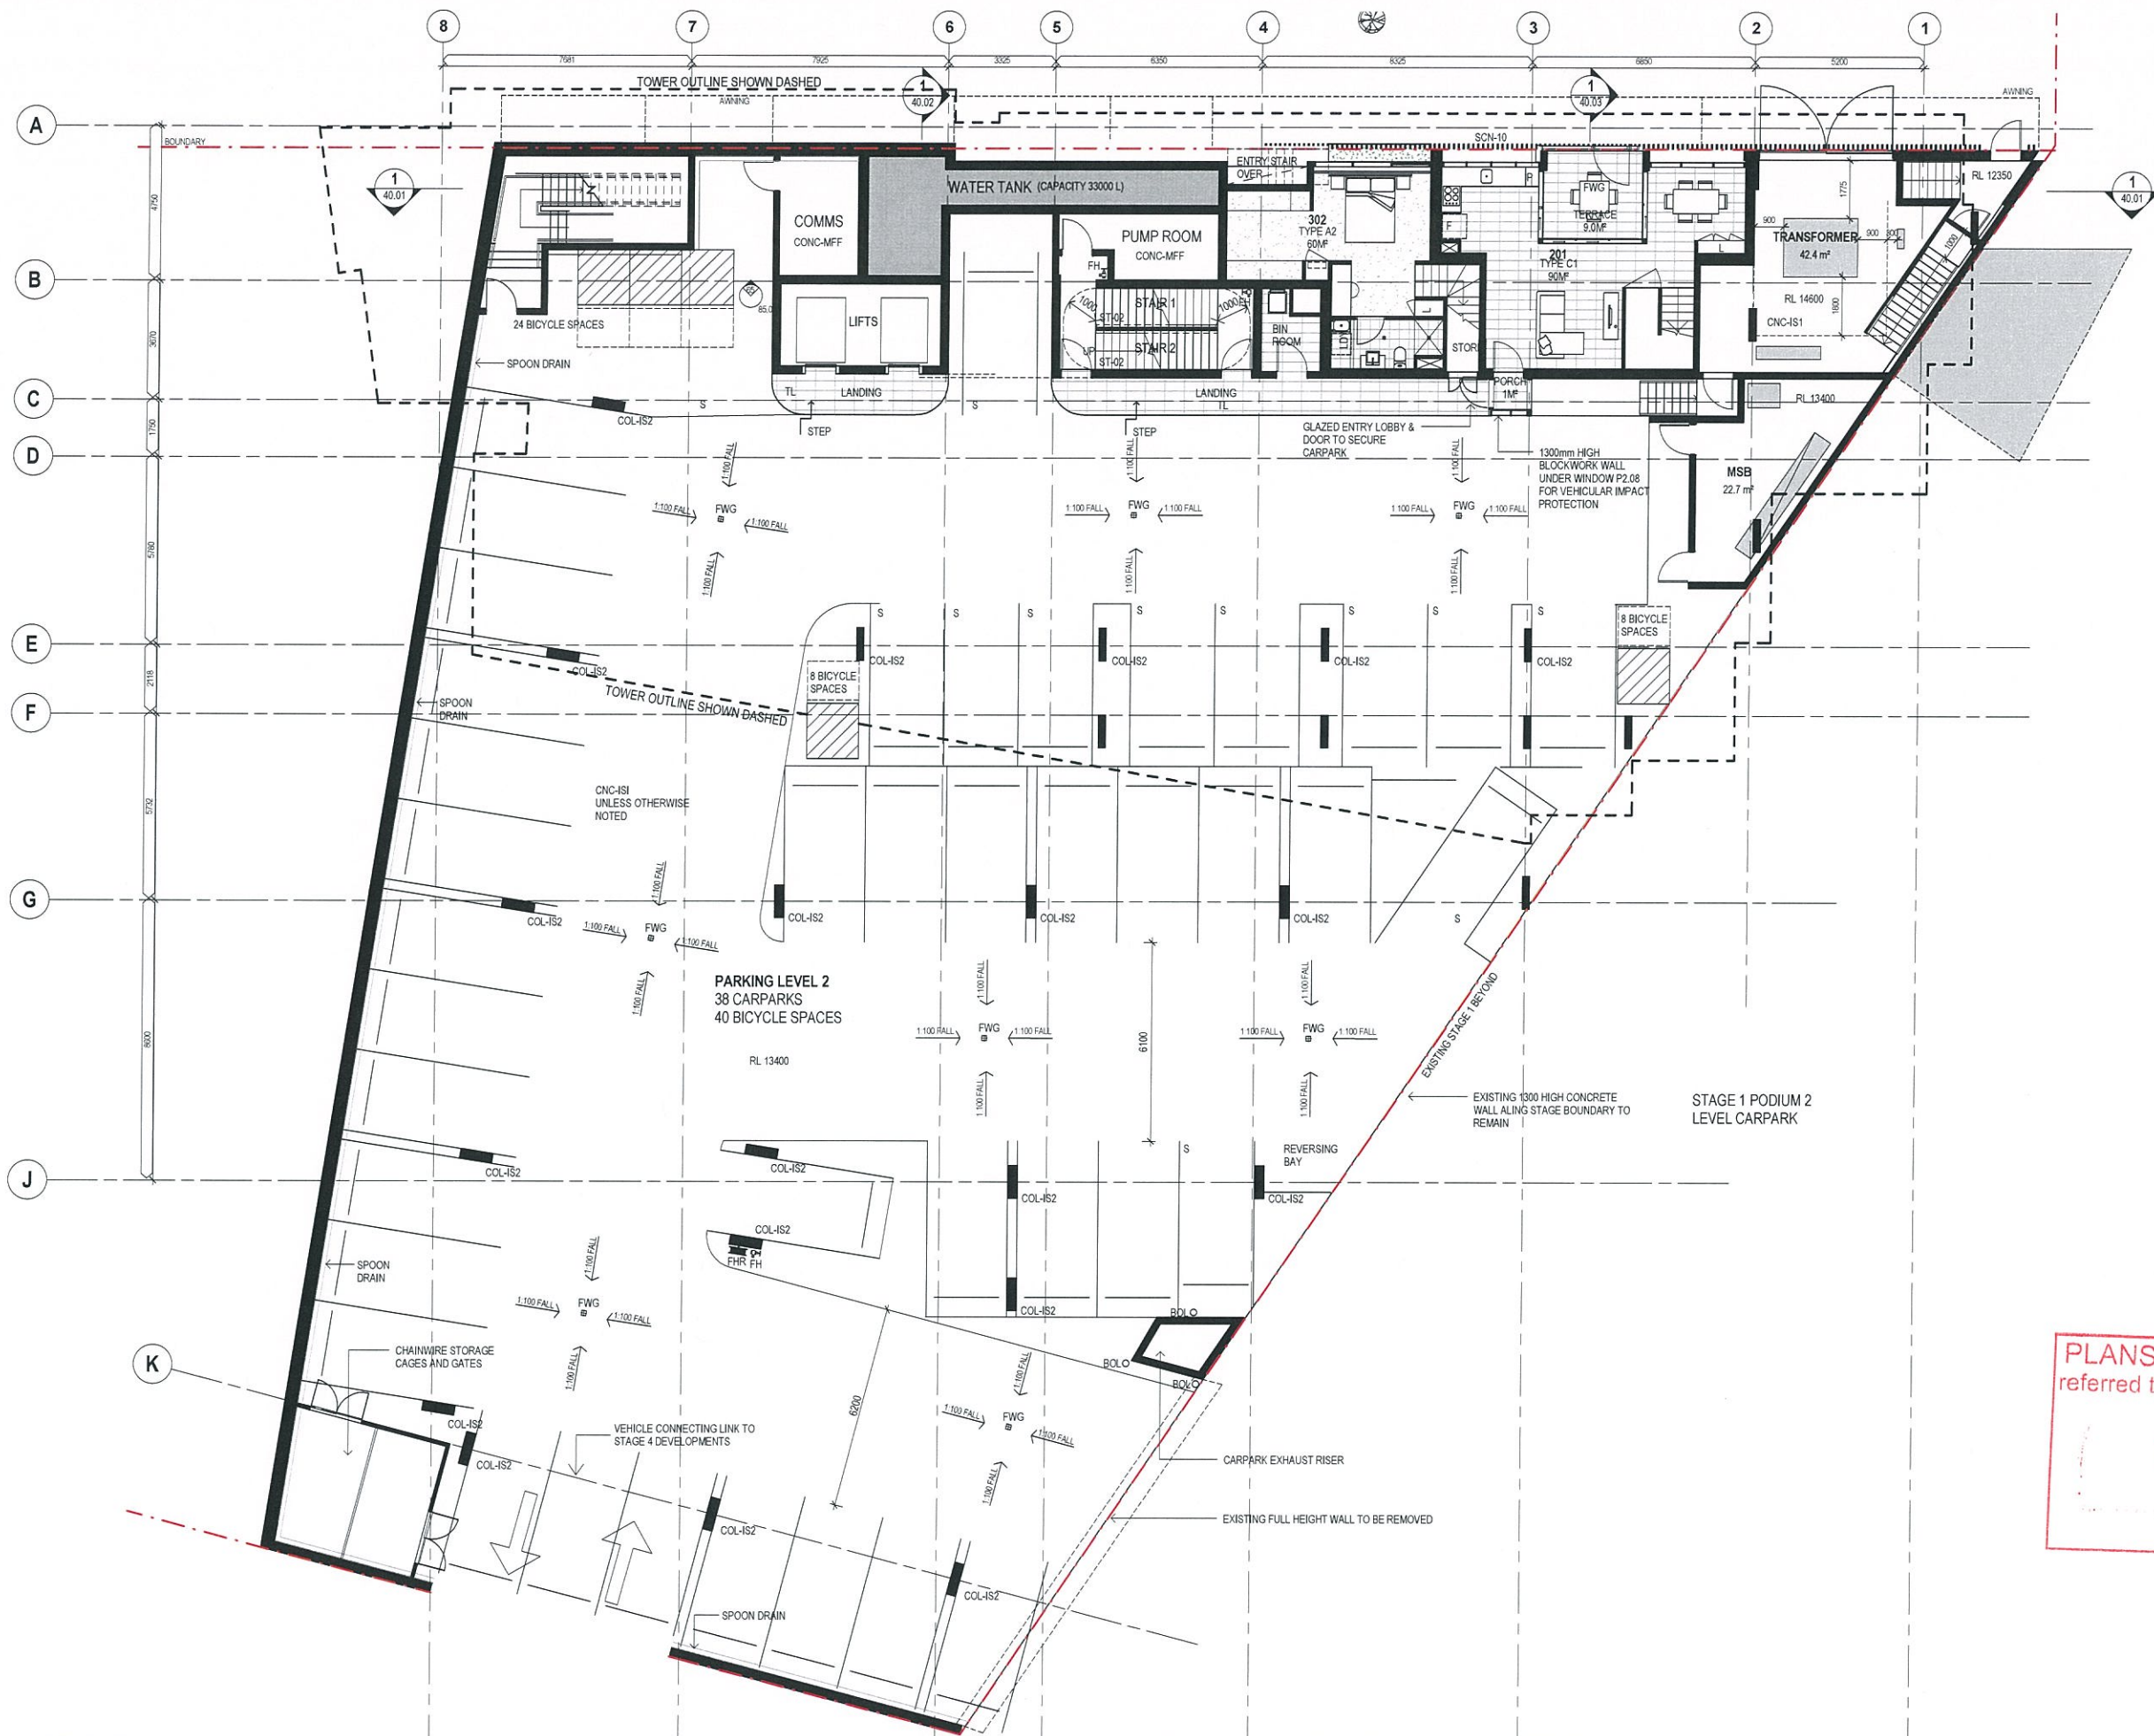bureau[^]proberts


A	REVISED DA ISSUE	12/02/16
REV	DESCRIPTION	DATE

SCALE 1:100 [A1]	DATE 12.02.16	DRAWN SDK	NORTH 
			
PROJECT NO. 11063	PHASE DA	DRAWING NUMBER 20.03A	REVISION A

12/02/2016 5:00:08 PM

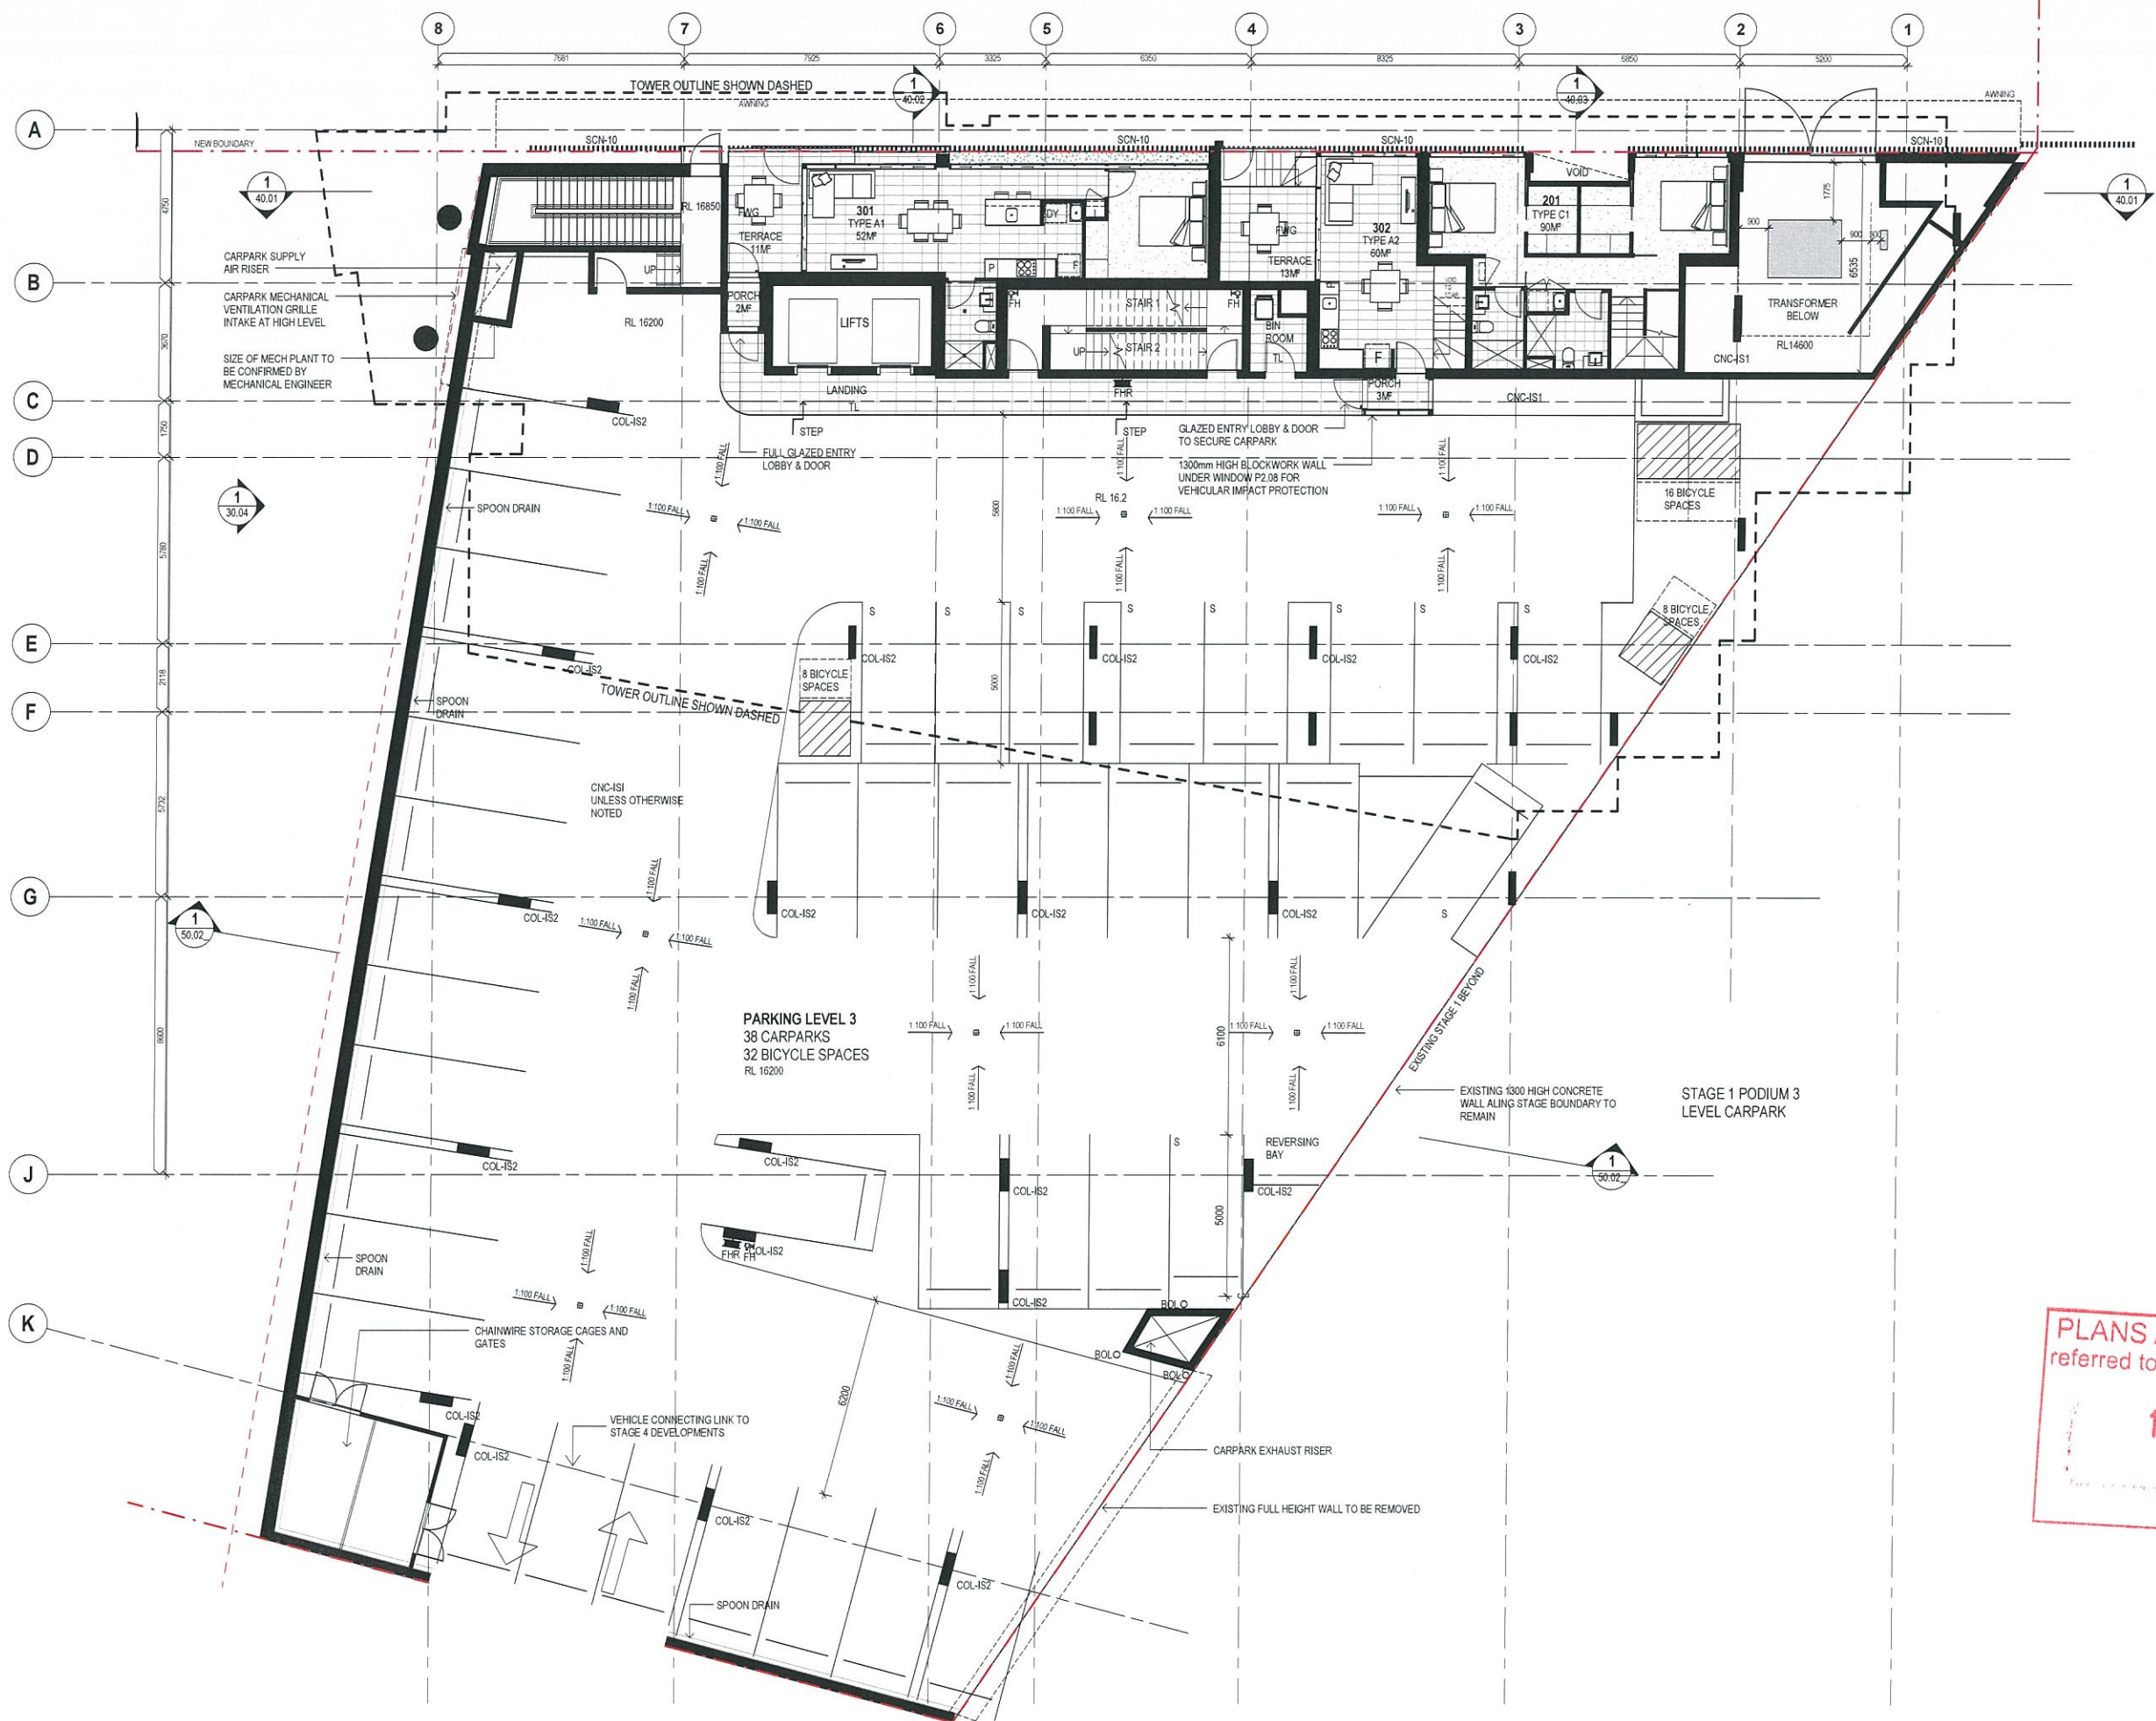

LEVEL P3

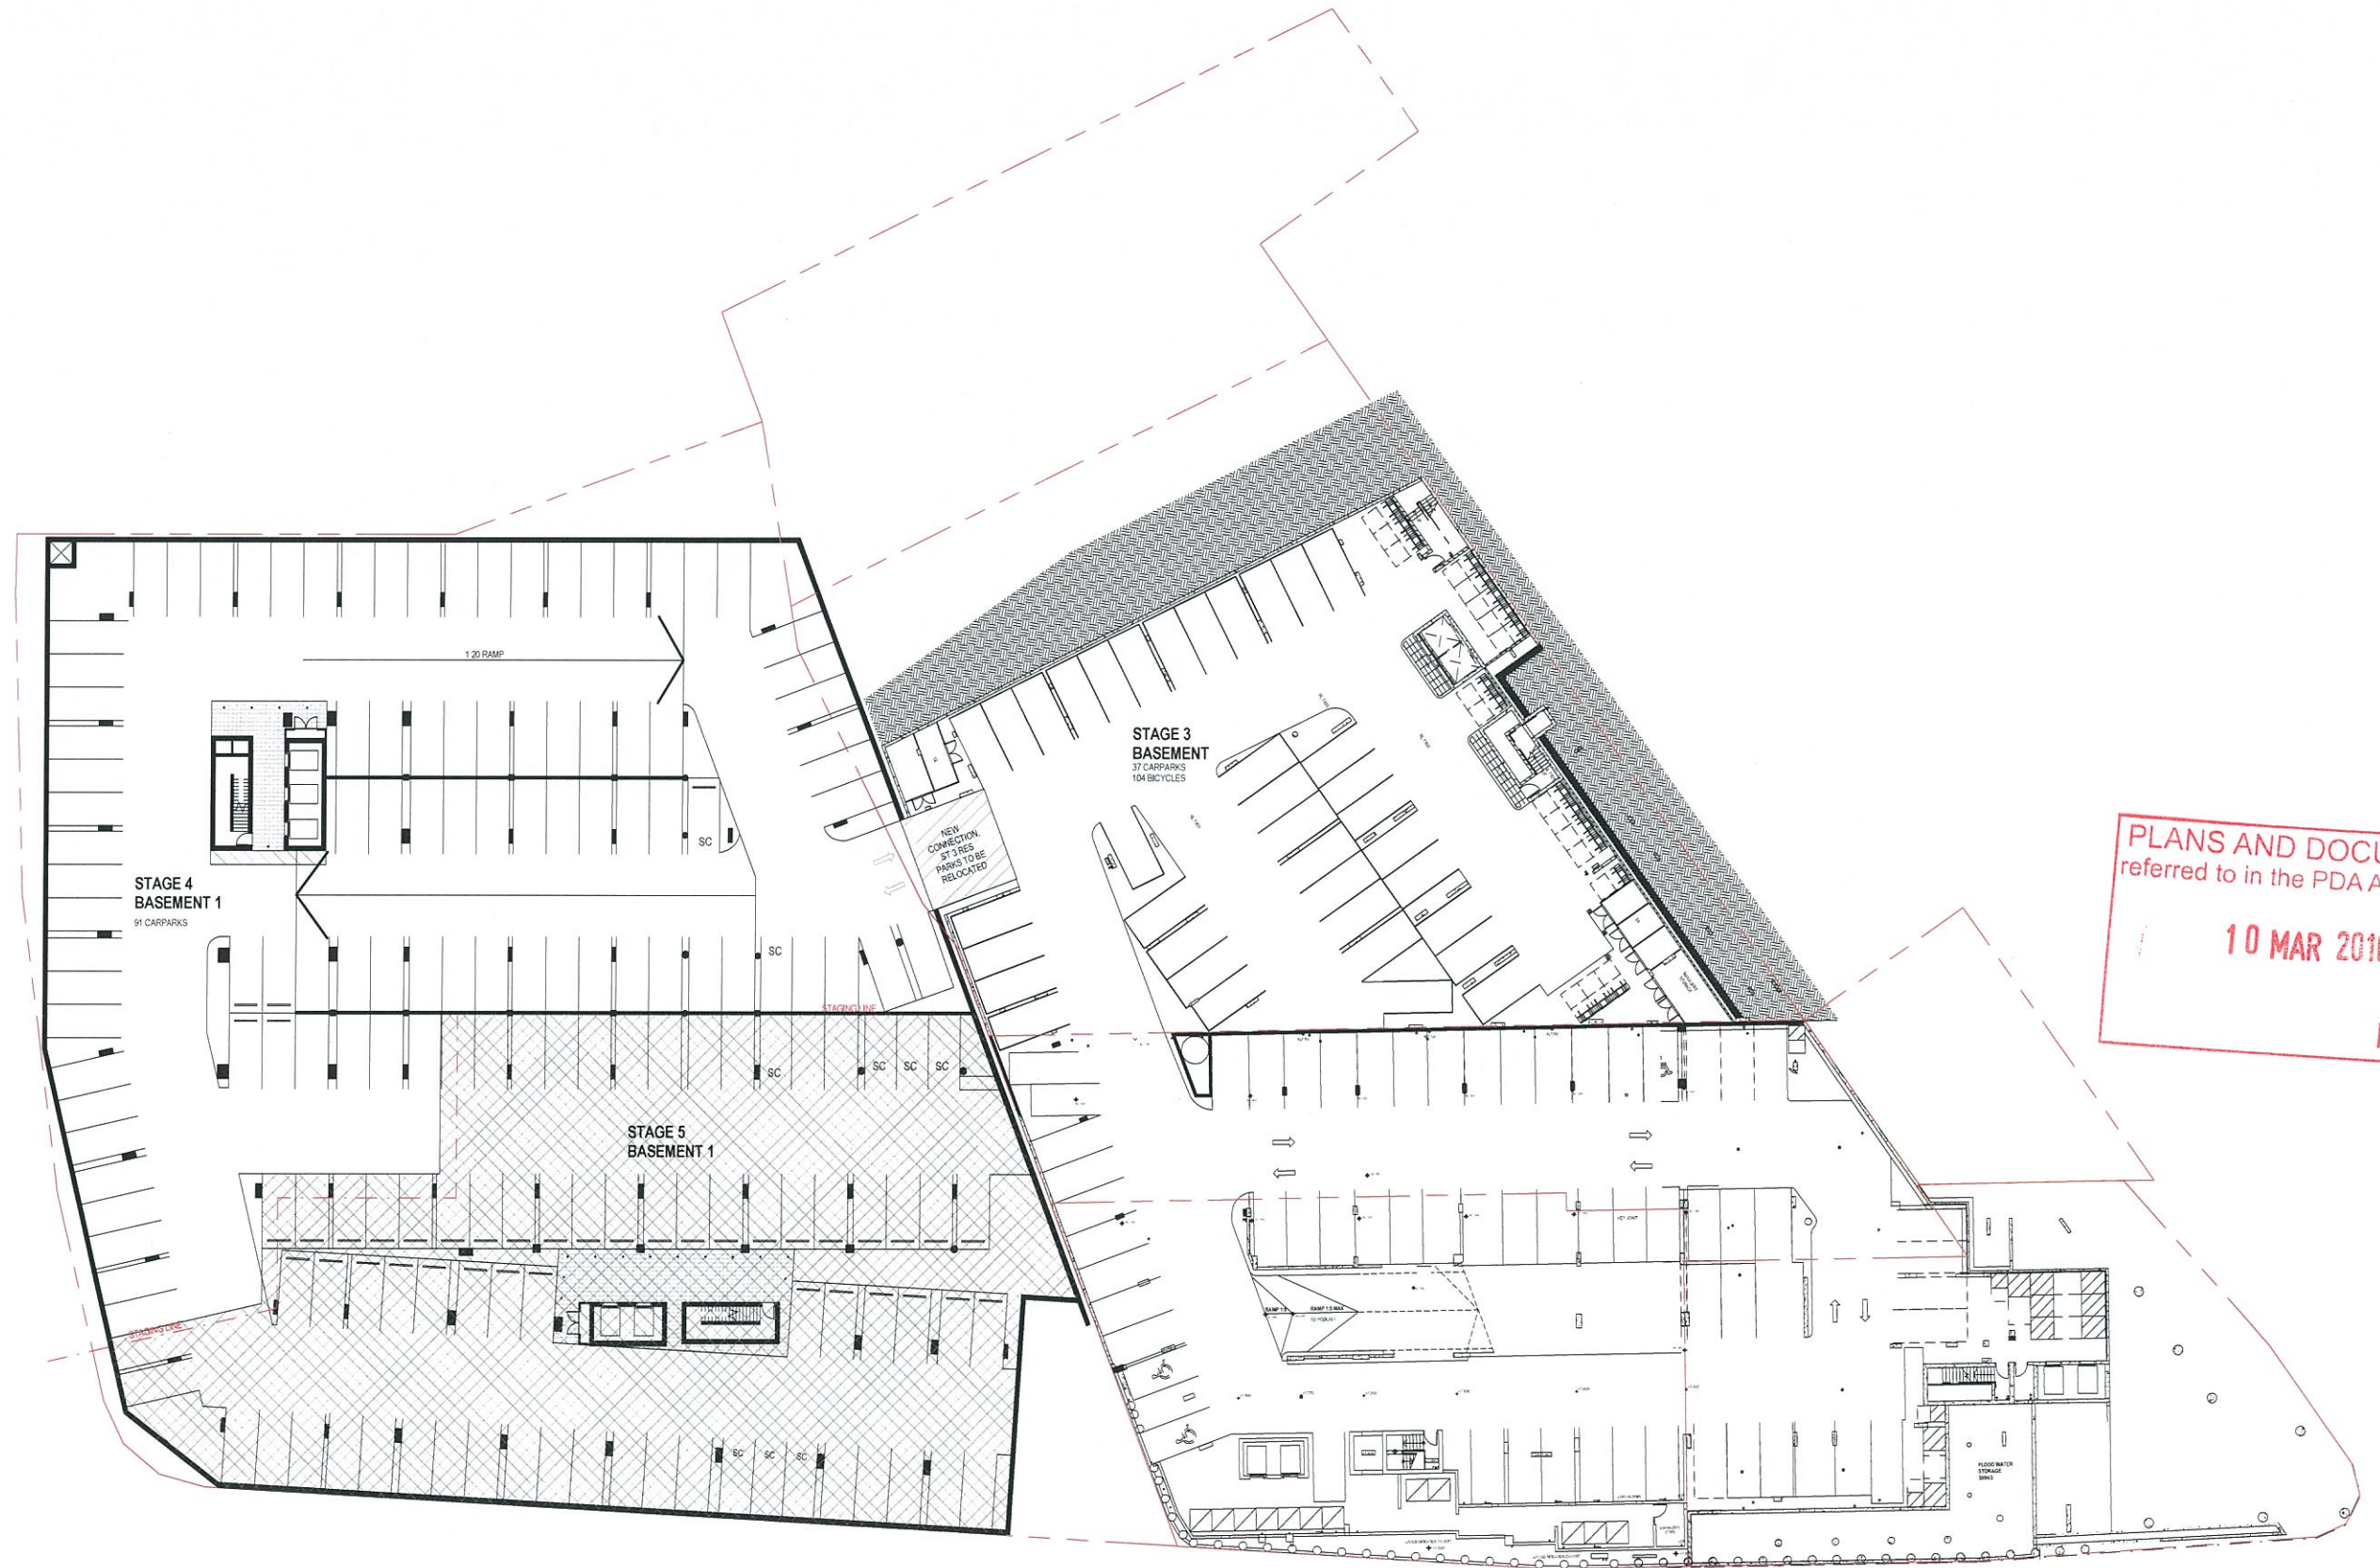

1 BASEMENT 1 Carparking Stage 3
1:250

bureau proberts

REV	DESCRIPTION	DATE
A	REVISED DA ISSUE	15.02.16


CARPARKING STAGING - AFTER STAGE 4 COMPLETION

CLIENT
METRO PROPERTY DEVELOPMENT
PROJECT
CANTERBURY TOWERS
ADDRESS
BAXTER LAND

SCALE
1:250 (A1)
DATE
15.02.16
DRAWN
NL
NORTH
PROJECT NO.
11063
PHASE
DA
DRAWING NUMBER
20.01B
REVISION
A
15/02/2016 3:02:56 PM



SCALE 1:250 [A1]	DATE 15.02.16	DRAWN NL	NORTH 
			
PROJECT NO. 11063	PHASE DA	DRAWING NUMBER 20.02B	REVISION A

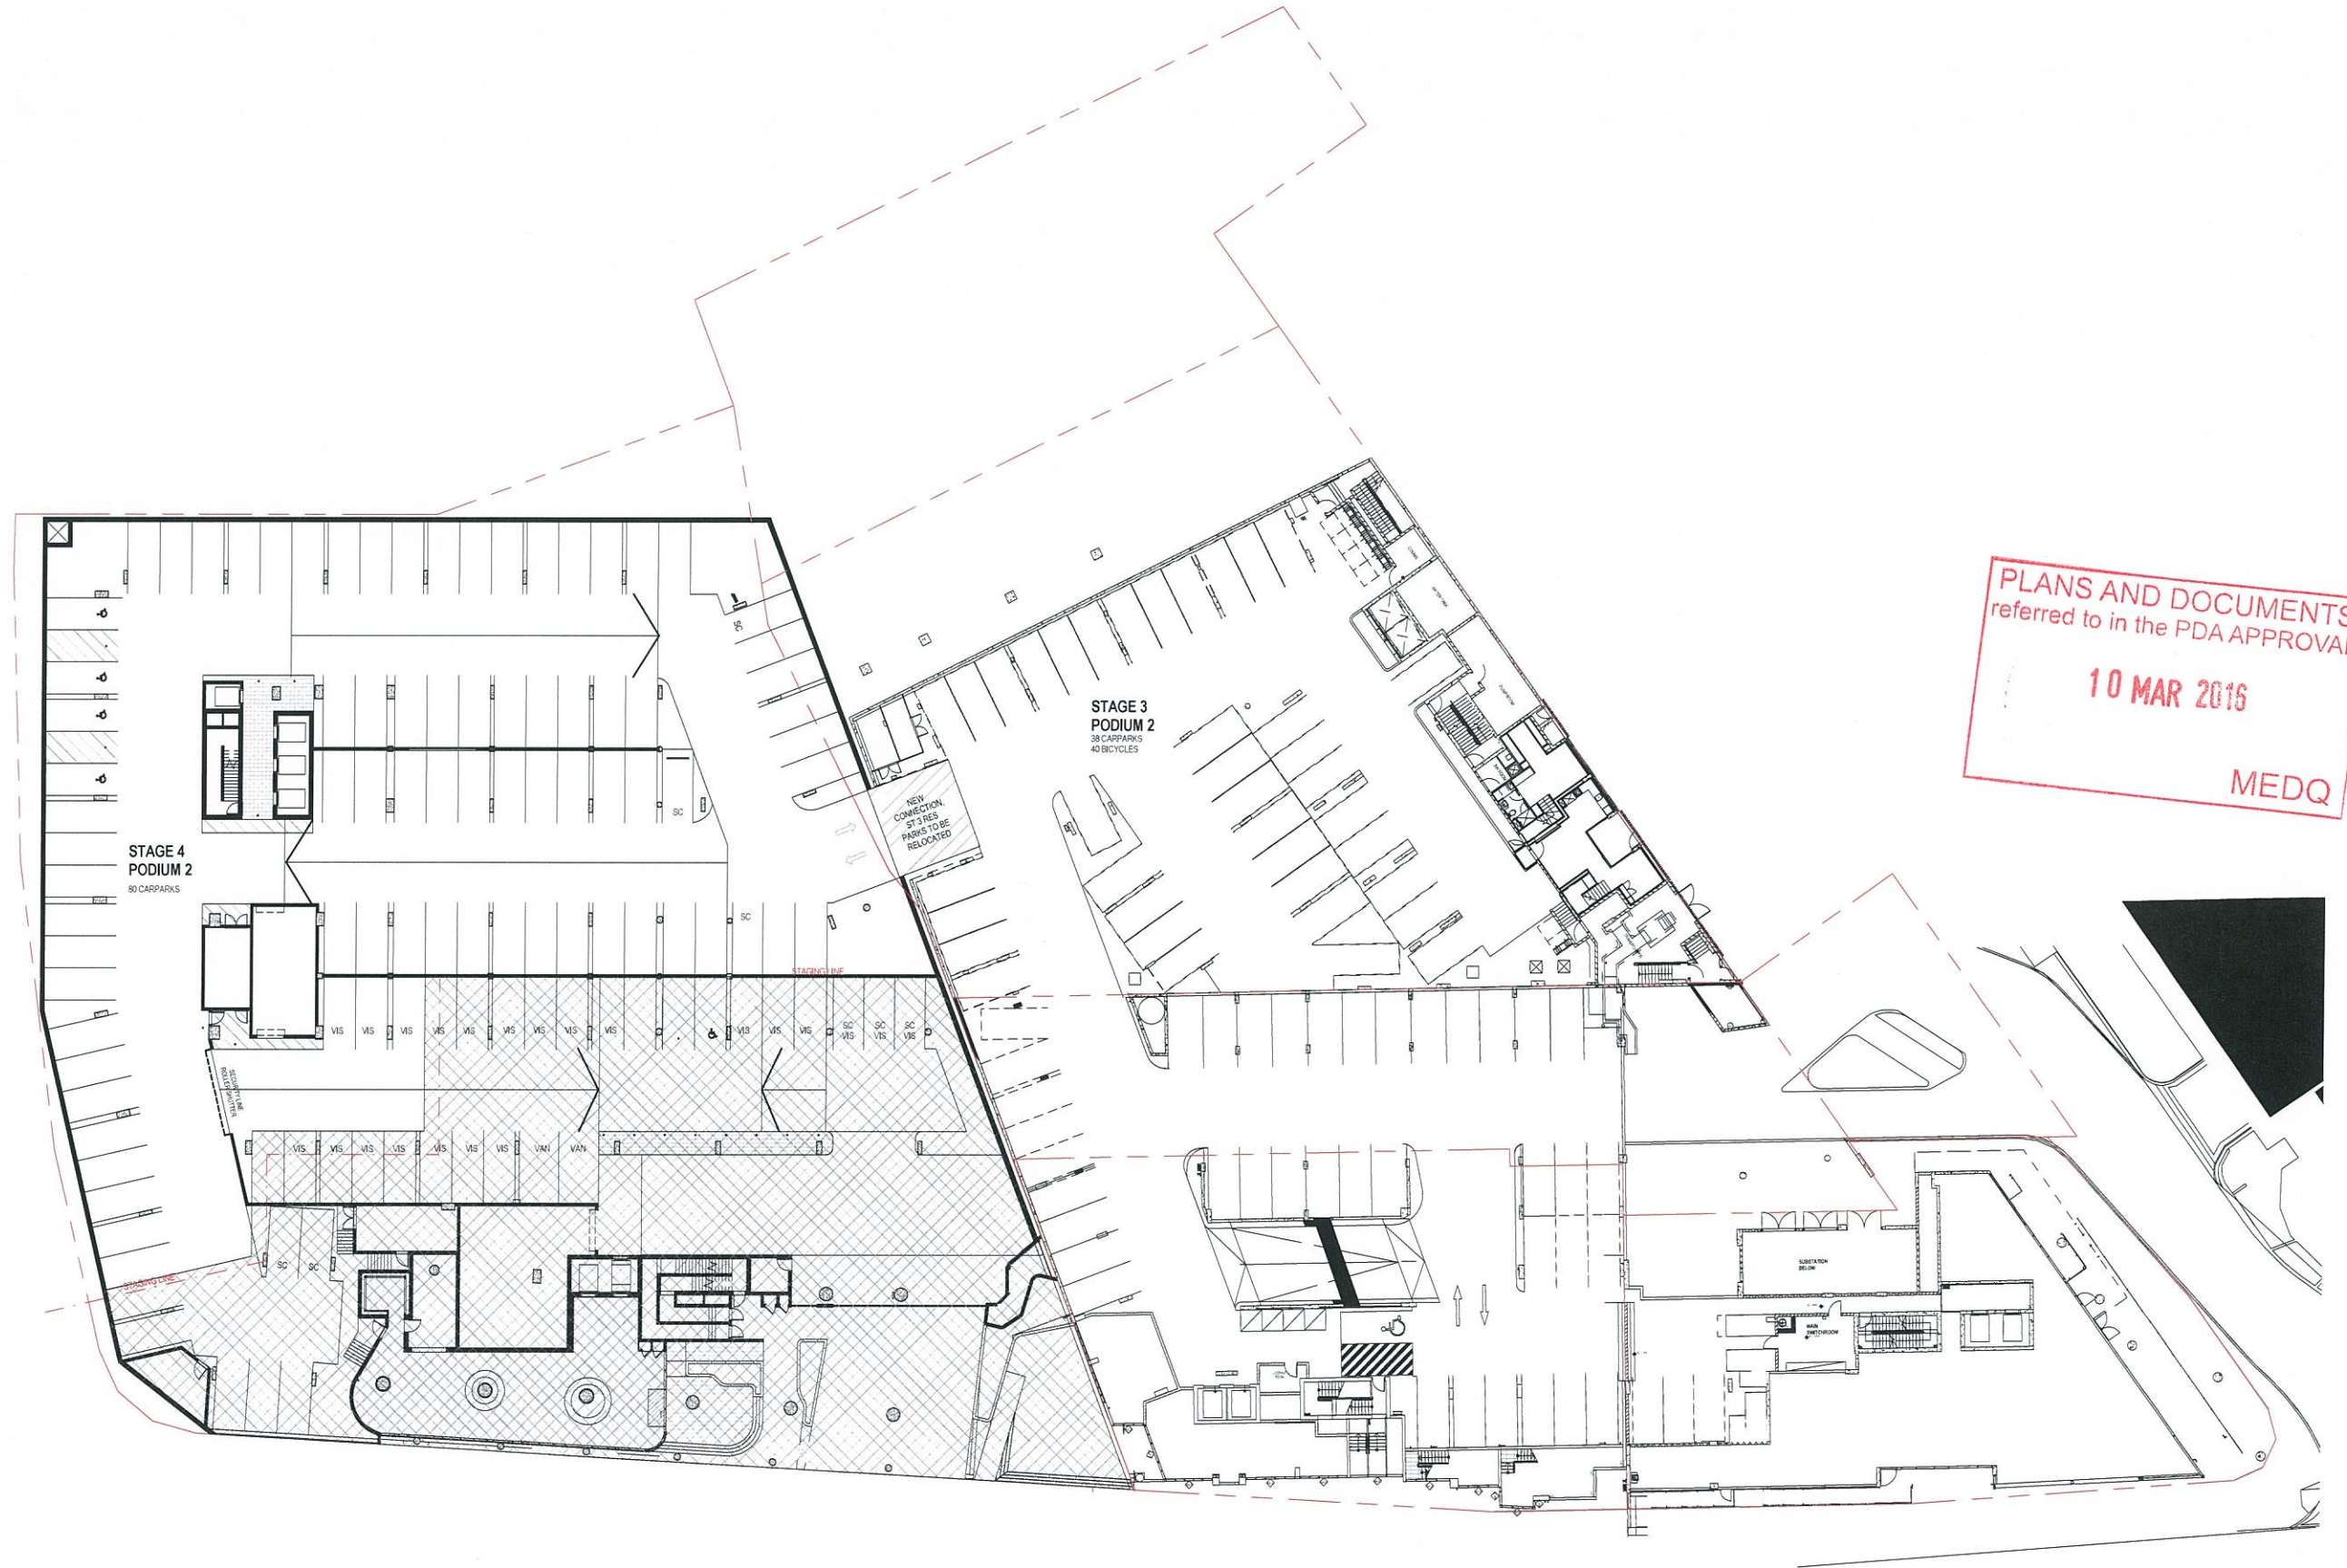

PLANS AND DOCUMENTS
referred to in the PDA APPROVAL

10 MAR 2016

MEDQ

1 PODIUM 2 Carparking Stage 3
1: 250

bureau proberts

REV	DESCRIPTION	DATE
A	REVISED DA ISSUE	15.02.16

CARPARKING STAGING - AFTER STAGE 4 COMPLETION

CLIENT
METRO PROPERTY DEVELOPMENT
PROJECT
CANTERBURY TOWERS
ADDRESS
BAXTER LAND

SCALE
1: 250 (A1)

DATE
15.02.16

DRAWN
NL

NORTH

PROJECT NO
11063

PHASE
DA

DRAWING NUMBER
20.03B

REVISION
A

15/02/2016 3:02:57 PM



PLANS AND DOCUMENTS
referred to in the PDA APPROVAL

10 MAR 2016

MEDQ

1 PODIUM 3 Carparking Stage 3
1:250

bureau proberts

REV	DESCRIPTION	DATE
A	REVISED DA ISSUE	15.02.16

CARPARKING STAGING - AFTER STAGE 4 COMPLETION

CLIENT
METRO PROPERTY DEVELOPMENT
PROJECT
CANTERBURY TOWERS
ADDRESS
BAXTER LAND

SCALE
1:250 (A1)

DATE
15.02.16

DRAWN
NL

NORTH

PROJECT NO.
11063

PHASE
DA

DRAWING NUMBER
20.04B

REVISION
A