




VODAFONE SITE - 440131

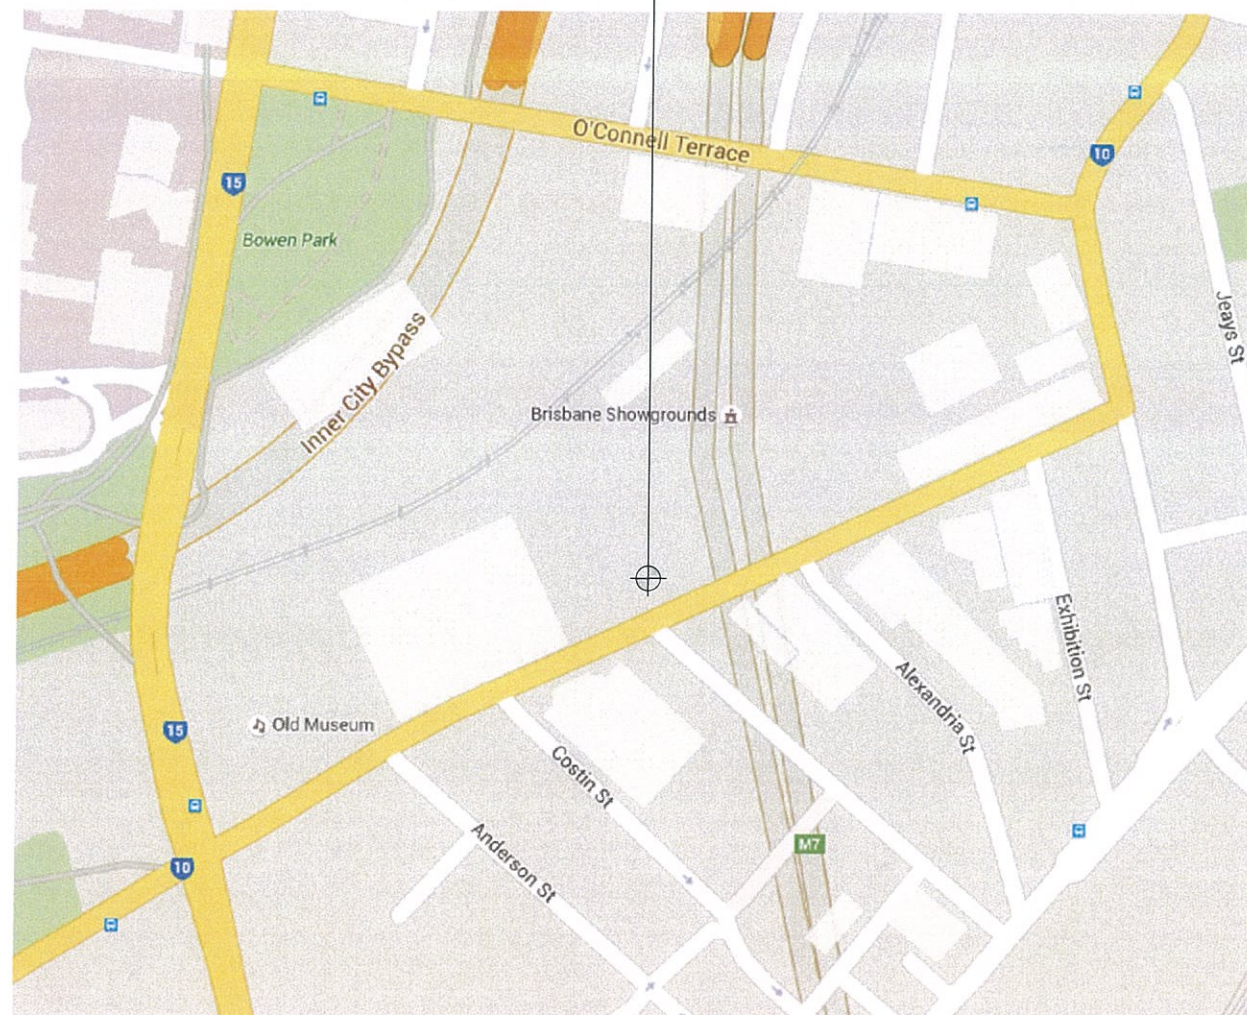


LOCALITY MAP

NOT TO SCALE

SITE LOCATION DATA	
SOURCE : SURVEY	
DATUM : MGA (GDA94)	ZONE : 56
REF. LOCATION : CENTRE OF MONOPOLE	
EASTING	0 502 966
NORTHING	6 963 261
LATITUDE	-27.45415°
LONGITUDE	153.03002°
WGS84 DATUM - USED BY ' GOOGLE EARTH ® ' AND GPS DEVICES CAN BE CONSIDERED SAME AS GDA94	
SOURCE : ' GEOCENTRIC DATUM OF AUSTRALIA TECHNICAL MANUAL ' VERSION 2.3	

WIND ACTION DESIGN CRITERIA			
REGION	(NON CYCLONIC)		B
TERRAIN CATEGORY			3.0
REGIONAL WIND SPEED	V (m / s)	57	
SHIELDING MULTIPLIER	Ms	1.0	
TOPOGRAPHIC MULTIPLIER	Mt	1.0	
WIND DIRECTION MULTIPLIER	Md	1.0	
DESIGN WORKING LIFE	YEARS	50	
IMPORTANCE LEVEL			2

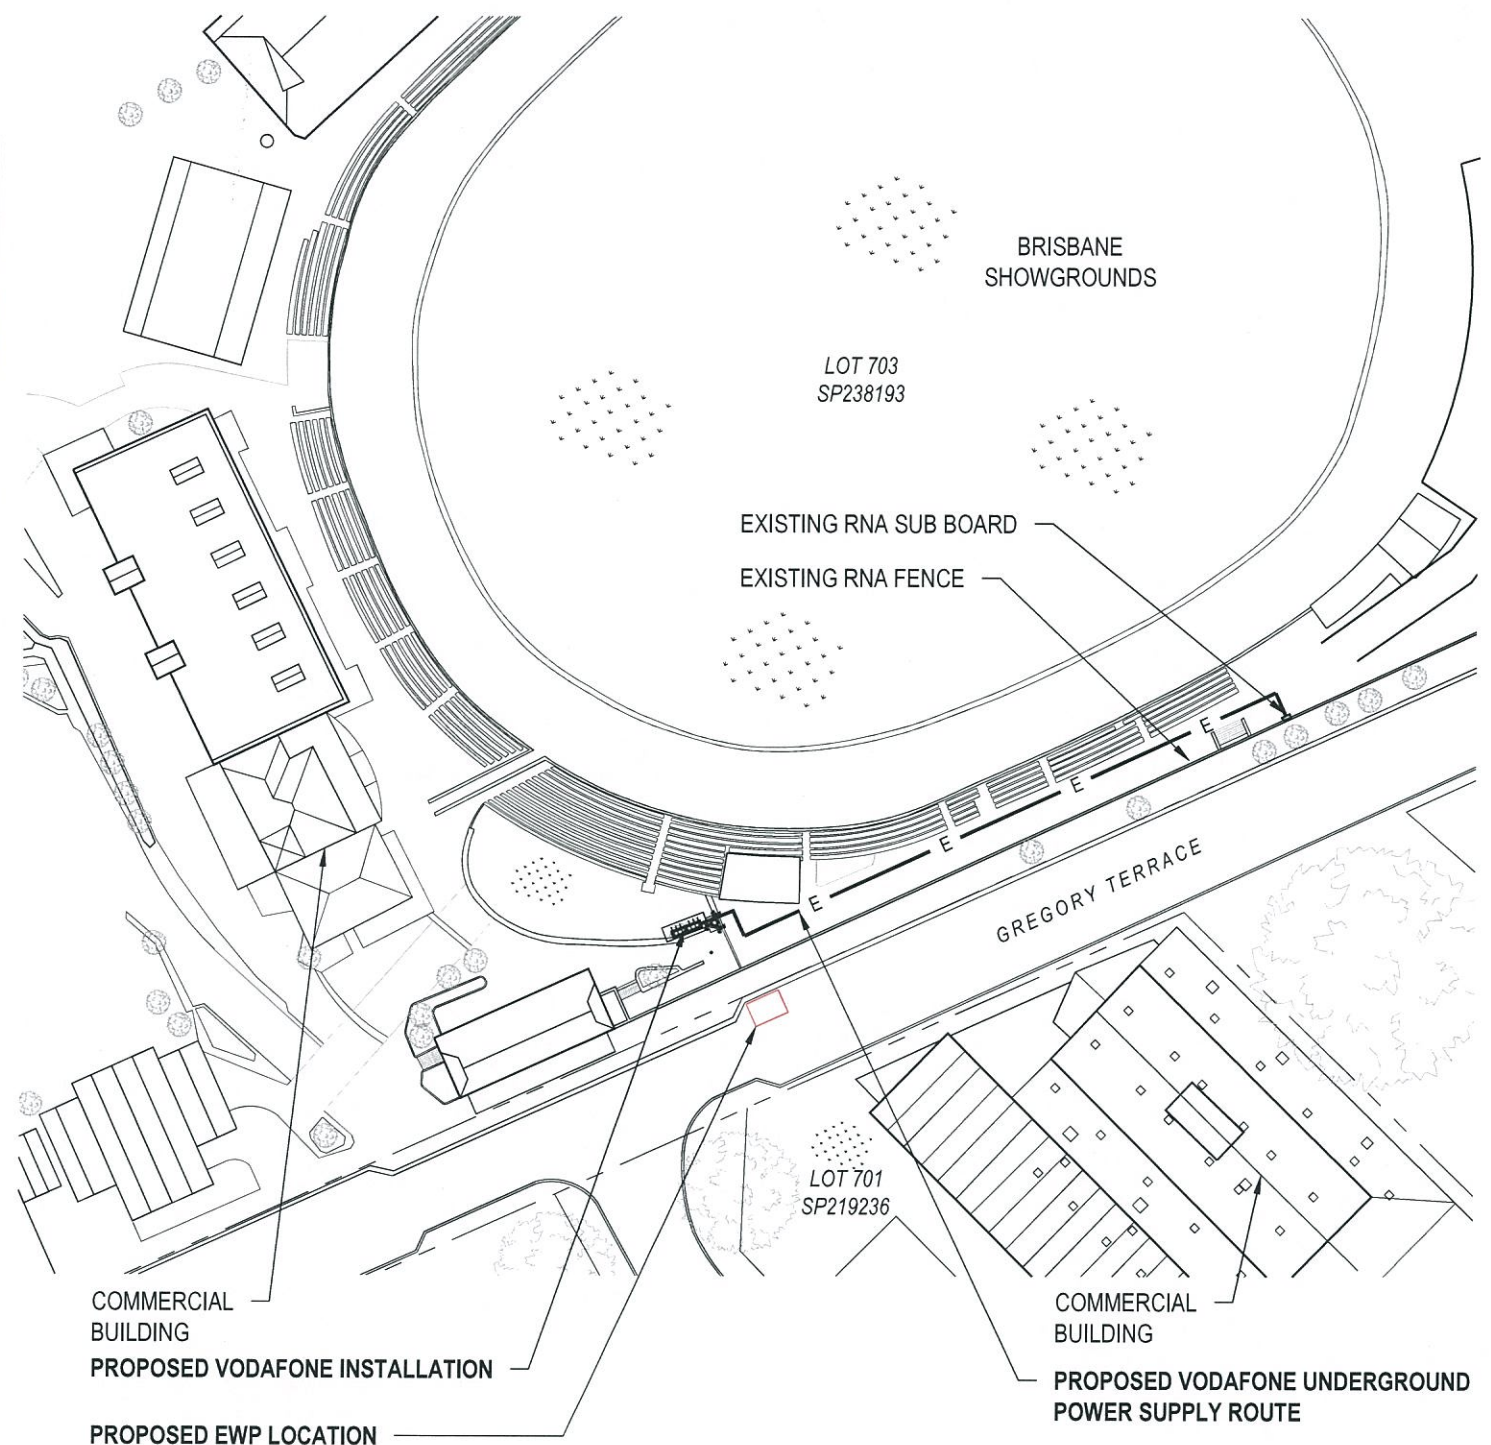

LOCALITY PLAN

SCALE 1 : 1000

PLANS AND DOCUMENTS
referred to in the PDA APPROVAL

16 MAR 2016

MEDQ

JOINT VENTURE No. JB9759

				INITIALS		SIGNATURE		DATE			
DRAWING CHECK				MCN				02.02.2016			
DESIGN CHECK				DHL				02.02.2016			
APPROVED											
B				02.02.2016		ISSUED FOR APPROVAL		FOCUS PLUS		JWM	
A				16.11.2015		ISSUED FOR APPROVAL		FOCUS PLUS		JWM	
REV				DATE		REVISION DESCRIPTION		CONSULTANT		CAD	


		CPS GLOBAL LEVEL 5, 55 GRAFTON STREET BONDI JUNCTION NSW 2022 AUSTRALIA TELEPHONE : +61 2 9300 1700				VODAFONE SITE 440131		EXPANDED	
				SHOWGROUNDS		JOINT VENTURE			
				GREGORY TERRACE, BOWEN HILLS, QLD 4006		GREENFIELD			

TITLE : DRAFT SITE LAYOUT		
DRAWING STATUS : FOR APPROVAL	DRAWING No. 440131 - P1	REVISION B

DRAWING PREPARED BY FOCUSPLUS SERVICES ON BEHALF OF CPS GLOBAL FOR VODAFONE.

SCALE 1 : 1000 AT A3

A3

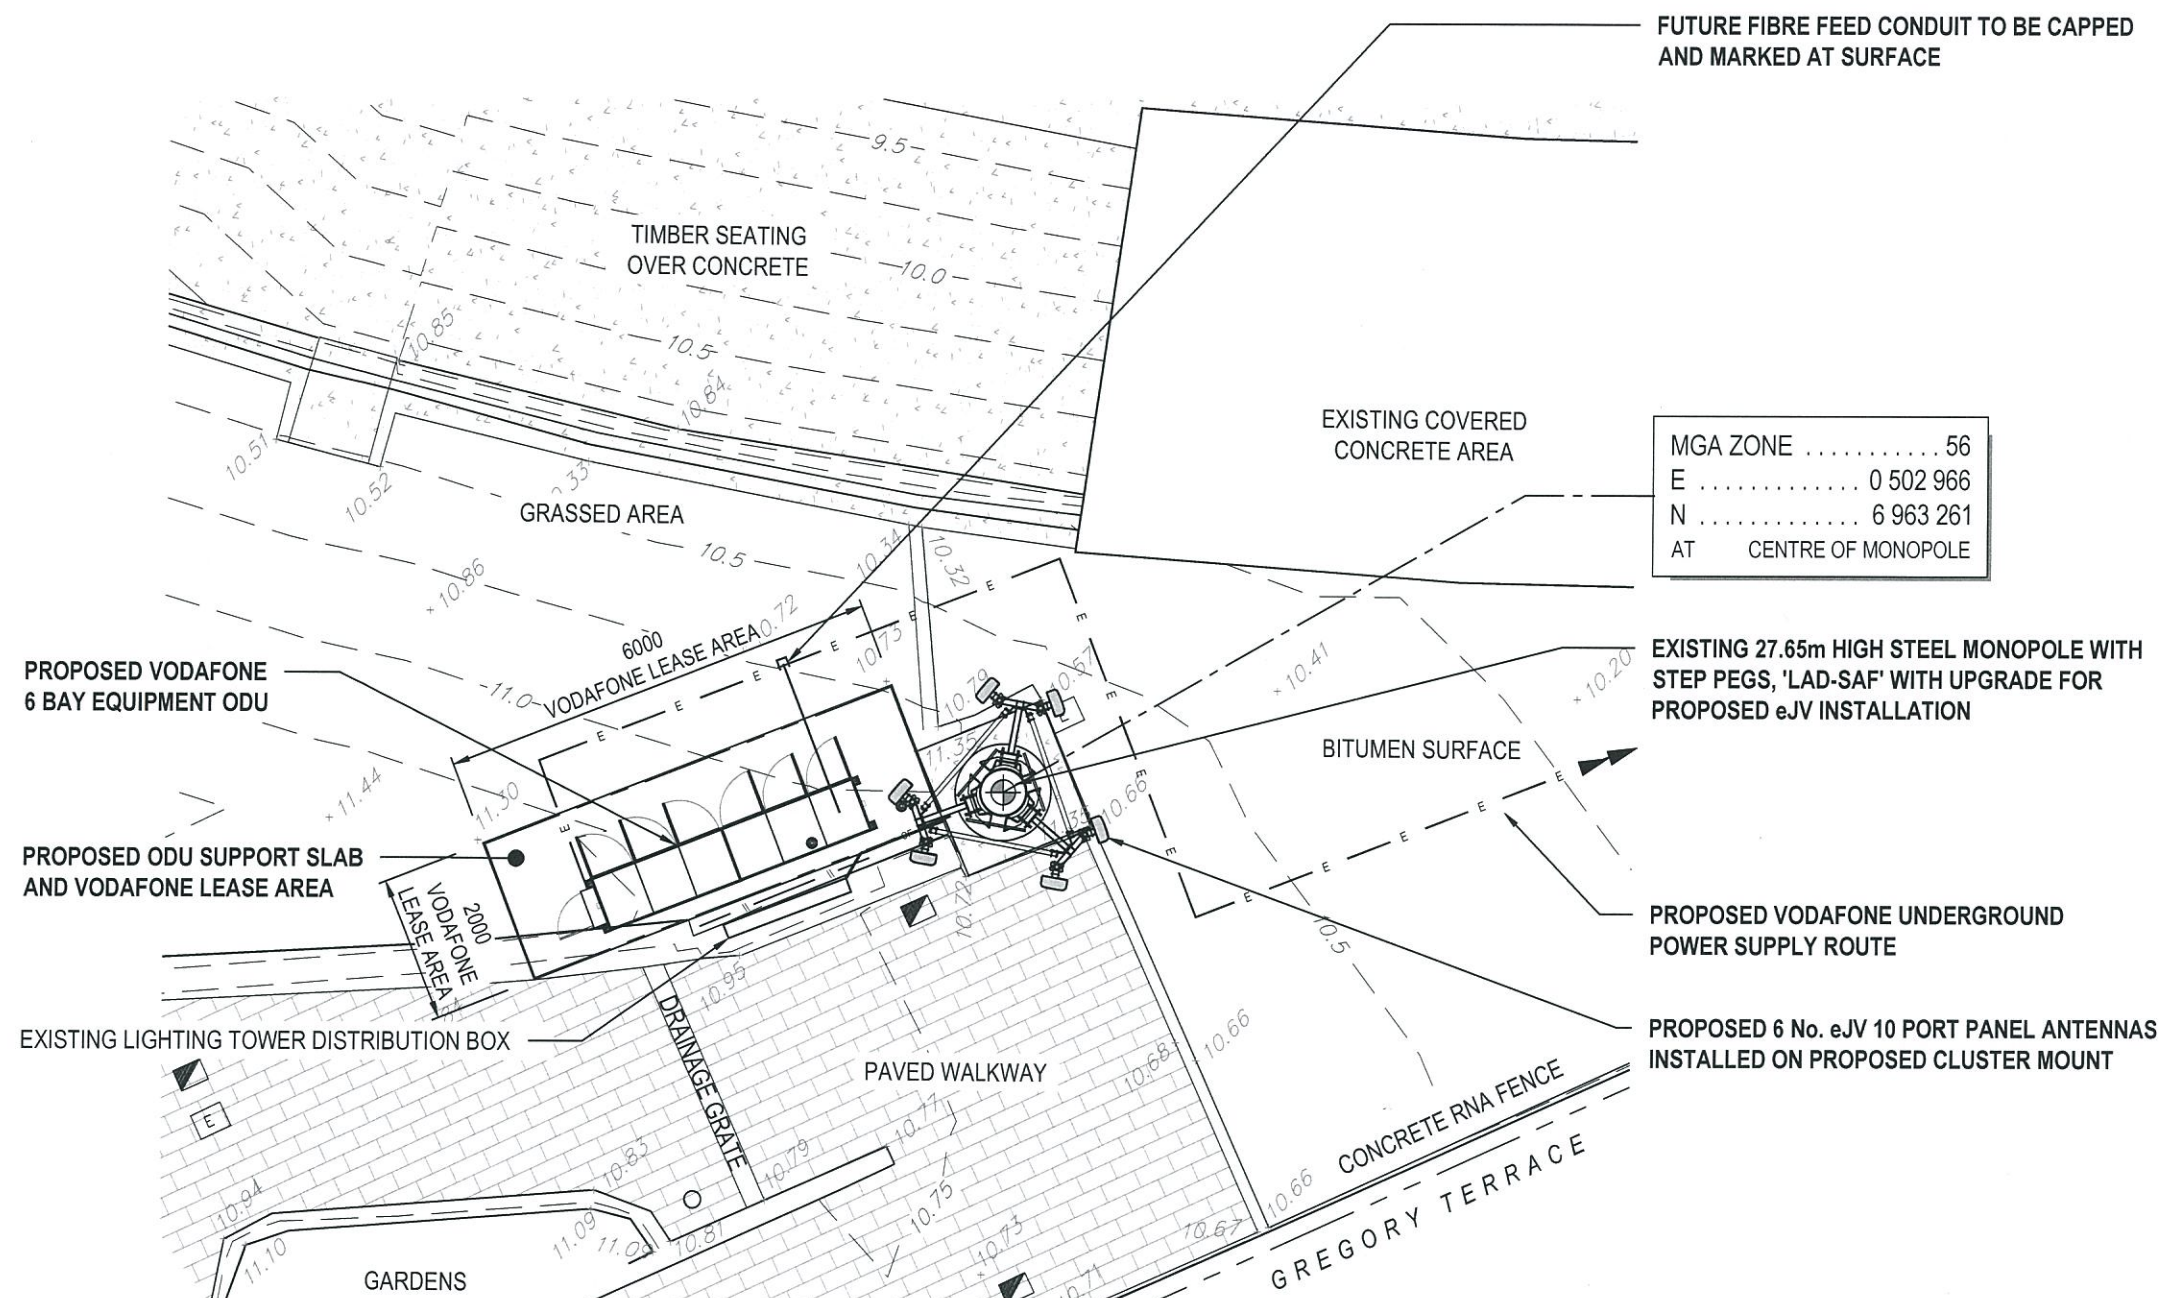

PROPOSED SITE SETOUT PLAN

SCALE 1 : 100

FUTURE FIBRE FEED CONDUIT TO BE CAPPED
AND MARKED AT SURFACE

EXISTING COVERED
CONCRETE AREA

MGA ZONE 56
E 0 502 966
N 6 963 261
AT CENTRE OF MONOPOLE

EXISTING 27.65m HIGH STEEL MONOPOLE WITH
STEP PEGS, 'LAD-SAF' WITH UPGRADE FOR
PROPOSED eJV INSTALLATION

BITUMEN SURFACE

PROPOSED VODAFONE UNDERGROUND
POWER SUPPLY ROUTE

PROPOSED 6 No. eJV 10 PORT PANEL ANTENNAS
INSTALLED ON PROPOSED CLUSTER MOUNT

PLANS AND DOCUMENTS
referred to in the PDA APPROVAL

16 MAR 2016

MEDQ

SITE ADDRESS:

RNA EXHIBITION GROUNDS,
GREGORY TERRACE, SOUTH SIDE OF SHOWRING,,
BOWEN HILLS, QLD 4006

NOTES:

1. SITE ACCESS:

- VIA GREGORY TERRACE

2. PANEL ANTENNAS + ANCILLARY ITEMS:

- 2 No. 10 PORT PER SECTOR
(2680 x 355 x 165mm EACH)
- SECTOR 1 - 70° AT EL 22.0m
- SECTOR 2 - 190° AT EL 22.0m
- SECTOR 3 - 310° AT EL 22.0m
- PROPOSED CLUSTER MOUNT
- 6 No. RRU's PER SECTOR
- 2 No. COMBINERS PER SECTOR
- 2 No. MHA's PER SECTOR

4. TRANSMISSION:

- FIBRE OPTIC

5. EQUIPMENT CABIN:

- PROPOSED STANDARD 6 BAY
VODAFONE EQUIPMENT ODU
- STANDARD eJV FITOUT

6. MONOPOLE:

- EXISTING 27.65m HIGH MONOPOLE
WITH STRENGTHENING UPGRADE

7. FEEDER CABLES:

- SIZE: CO-AX AND FIBRE
- LENGTH: 30m (APPROXIMATELY)

8. ANTENNA ACCESS:

- VIA ELEVATED WORK PLATFORM

9. POWER SUPPLY:

- PROPOSED UNDERGROUND POWER
SUPPLY FROM EXISTING SUB BOARD
(APPROXIMATELY 90m)

9. TOTAL LEASE AREA:

- 12.000m²

10. GROSS FLOOR AREA:

- ODU SLAB = 12.00m²
- TOTAL GFA = 12.00m²

JOINT VENTURE No. JB9759

REV	DATE	REVISION DESCRIPTION	CONSULTANT	CAD
B	02.02.2016	ISSUED FOR APPROVAL	FOCUS PLUS	JWM
A	16.11.2015	ISSUED FOR APPROVAL	FOCUS PLUS	JWM

DRAWING CHECK	INITIALS	SIGNATURE	DATE
DRAWING CHECK	MCN		02.02.2016
DESIGN CHECK	DHL		02.02.2016
APPROVED			

cpsglobal

CPS GLOBAL
LEVEL 5, 55 GRAFTON STREET
BONDI JUNCTION
NSW 2022
AUSTRALIA
TELEPHONE : +61 2 9300 1700



vodafone
VODAFONE SITE 440131
SHOWGROUNDS
GREGORY TERRACE,
BOWEN HILLS, QLD 4006

EXPANDED
JOINT VENTURE
GREENFIELD


TITLE: DRAFT SITE SETOUT

DRAWING STATUS:
FOR APPROVAL

DRAWING No.
440131 - P2

REVISION
B

PLANS AND DOCUMENTS
referred to in the PDA APPROVAL
16 MAR 2016
MEDQ

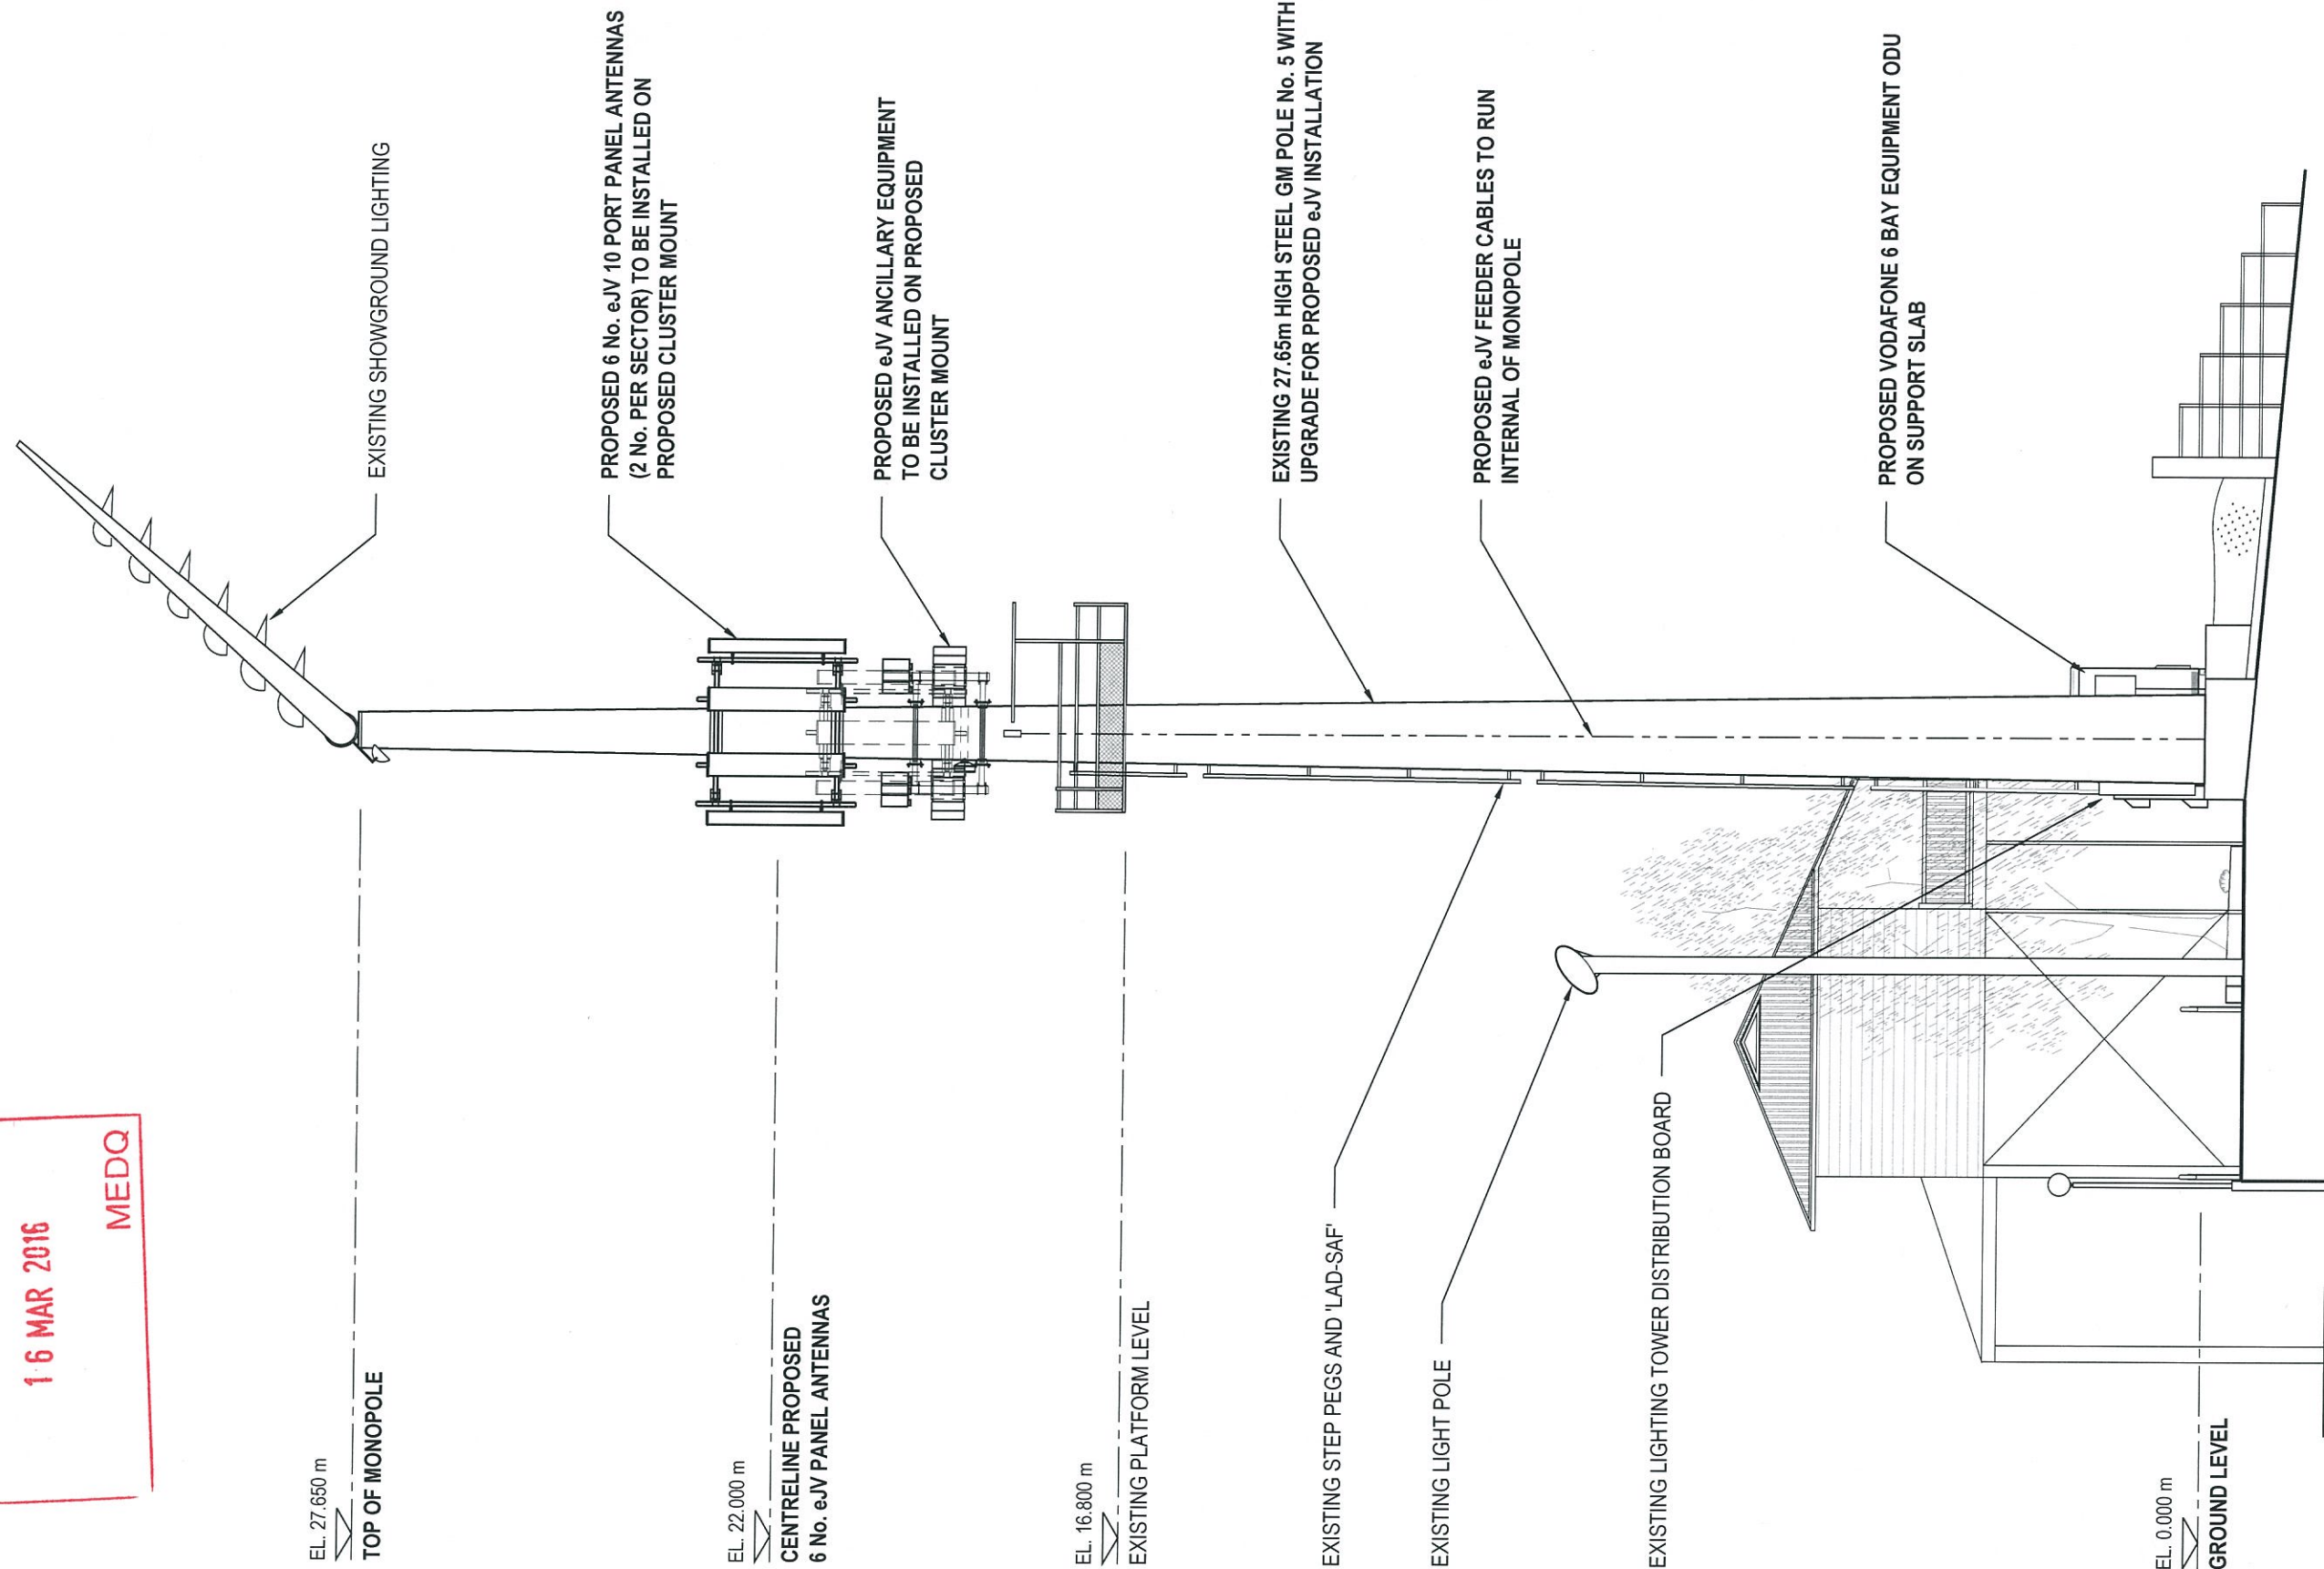

PROPOSED EASTERN ELEVATION
SCALE 1 : 100

REV	DATE	REVISION DESCRIPTION	CONSULTANT	CAD
B	02.02.2016	ISSUED FOR APPROVAL	FOCUS PLUS	JWM
A	16.11.2015	ISSUED FOR APPROVAL	FOCUS PLUS	JWM

	INITIALS	SIGNATURE	DATE
DRAWING CHECK	MCN		02.02.2016
DESIGN CHECK	DHL		02.02.2016
APPROVED			

cpsglobal

CPS GLOBAL
LEVEL 5, 55 GRAFTON STREET
BONDI JUNCTION
NSW 2022
AUSTRALIA
TELEPHONE : +61 2 9300 1700



VODAFONE SITE 440131
SHOWGROUNDS
GREGORY TERRACE,
BOWEN HILLS, QLD 4006

EXPANDED
JOINT VENTURE
GREENFIELD


TITLE:
DRAFT SITE ELEVATION
SHEET 1 OF 4

DRAWING STATUS:
FOR APPROVAL

DRAWING No.
440131 - P3
REVISION
B

JOINT VENTURE No. JB9759

PLANS AND DOCUMENTS
referred to in the PDA APPROVAL
16 MAR 2016
MEDQ

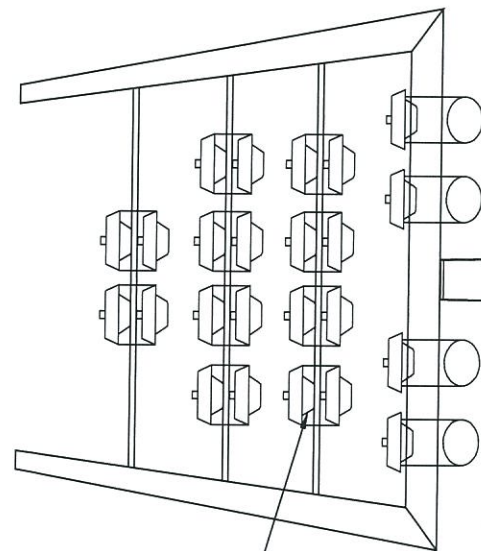

EXISTING SHOWGROUND LIGHTING

EL. 27.650 m


TOP OF MONOPOLE

PROPOSED 6 No. eJV 10 PORT PANEL ANTENNAS
(2 No. PER SECTOR) TO BE INSTALLED ON
PROPOSED CLUSTER MOUNT

PROPOSED eJV ANCILLARY EQUIPMENT
TO BE INSTALLED ON PROPOSED
CLUSTER MOUNT

EL. 22.000 m

CENTRELINE PROPOSED
6 No. eJV PANEL ANTENNAS

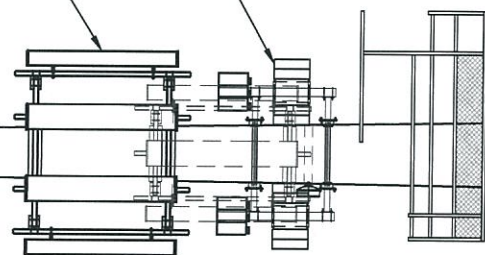

EL. 16.800 m

EXISTING PLATFORM LEVEL

EXISTING 27.65m HIGH STEEL GM POLE No. 5 WITH
UPGRADE FOR PROPOSED eJV INSTALLATION

PROPOSED eJV FEEDER CABLES TO RUN
INTERNAL OF MONOPOLE




EXISTING LIGHT POLE

PROPOSED 450 WIDE CABLE LADDER + RISER
WITH CUSTOM FOLDED PROTECTIVE COVER

PROPOSED VODAFONE 6 BAY EQUIPMENT ODU
ON SUPPORT SLAB

EL. 0.000 m

GROUND LEVEL

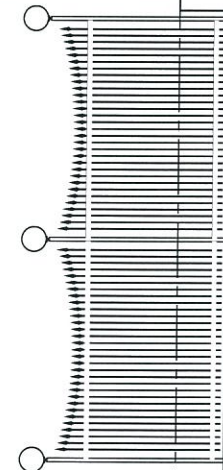

PROPOSED NORTHERN ELEVATION

SCALE 1 : 100

REV	DATE	REVISION DESCRIPTION	CONSULTANT	CAD
B	02.02.2016	ISSUED FOR APPROVAL	FOCUS PLUS	JWM
A	16.11.2015	ISSUED FOR APPROVAL	FOCUS PLUS	JWM

	INITIALS	SIGNATURE	DATE
DRAWING CHECK	MCN		02.02.2016
DESIGN CHECK	DHL		02.02.2016
APPROVED			

cpsglobal

CPS GLOBAL
LEVEL 5, 55 GRAFTON STREET
BONDI JUNCTION
NSW 2022
AUSTRALIA
TELEPHONE : +61 2 9300 1700



VODAFONE SITE 440131
SHOWGROUNDS
GREGORY TERRACE,
BOWEN HILLS, QLD 4006

EXPANDED
JOINT VENTURE
GREENFIELD

TITLE:
DRAFT SITE ELEVATION
SHEET 2 OF 4


DRAWING STATUS:
FOR APPROVAL

DRAWING No.
440131 - P4

REVISION
B

JOINT VENTURE No. JB9759

PLANS AND DOCUMENTS
referred to in the PDA APPROVAL
16 MAR 2016
MEDQ

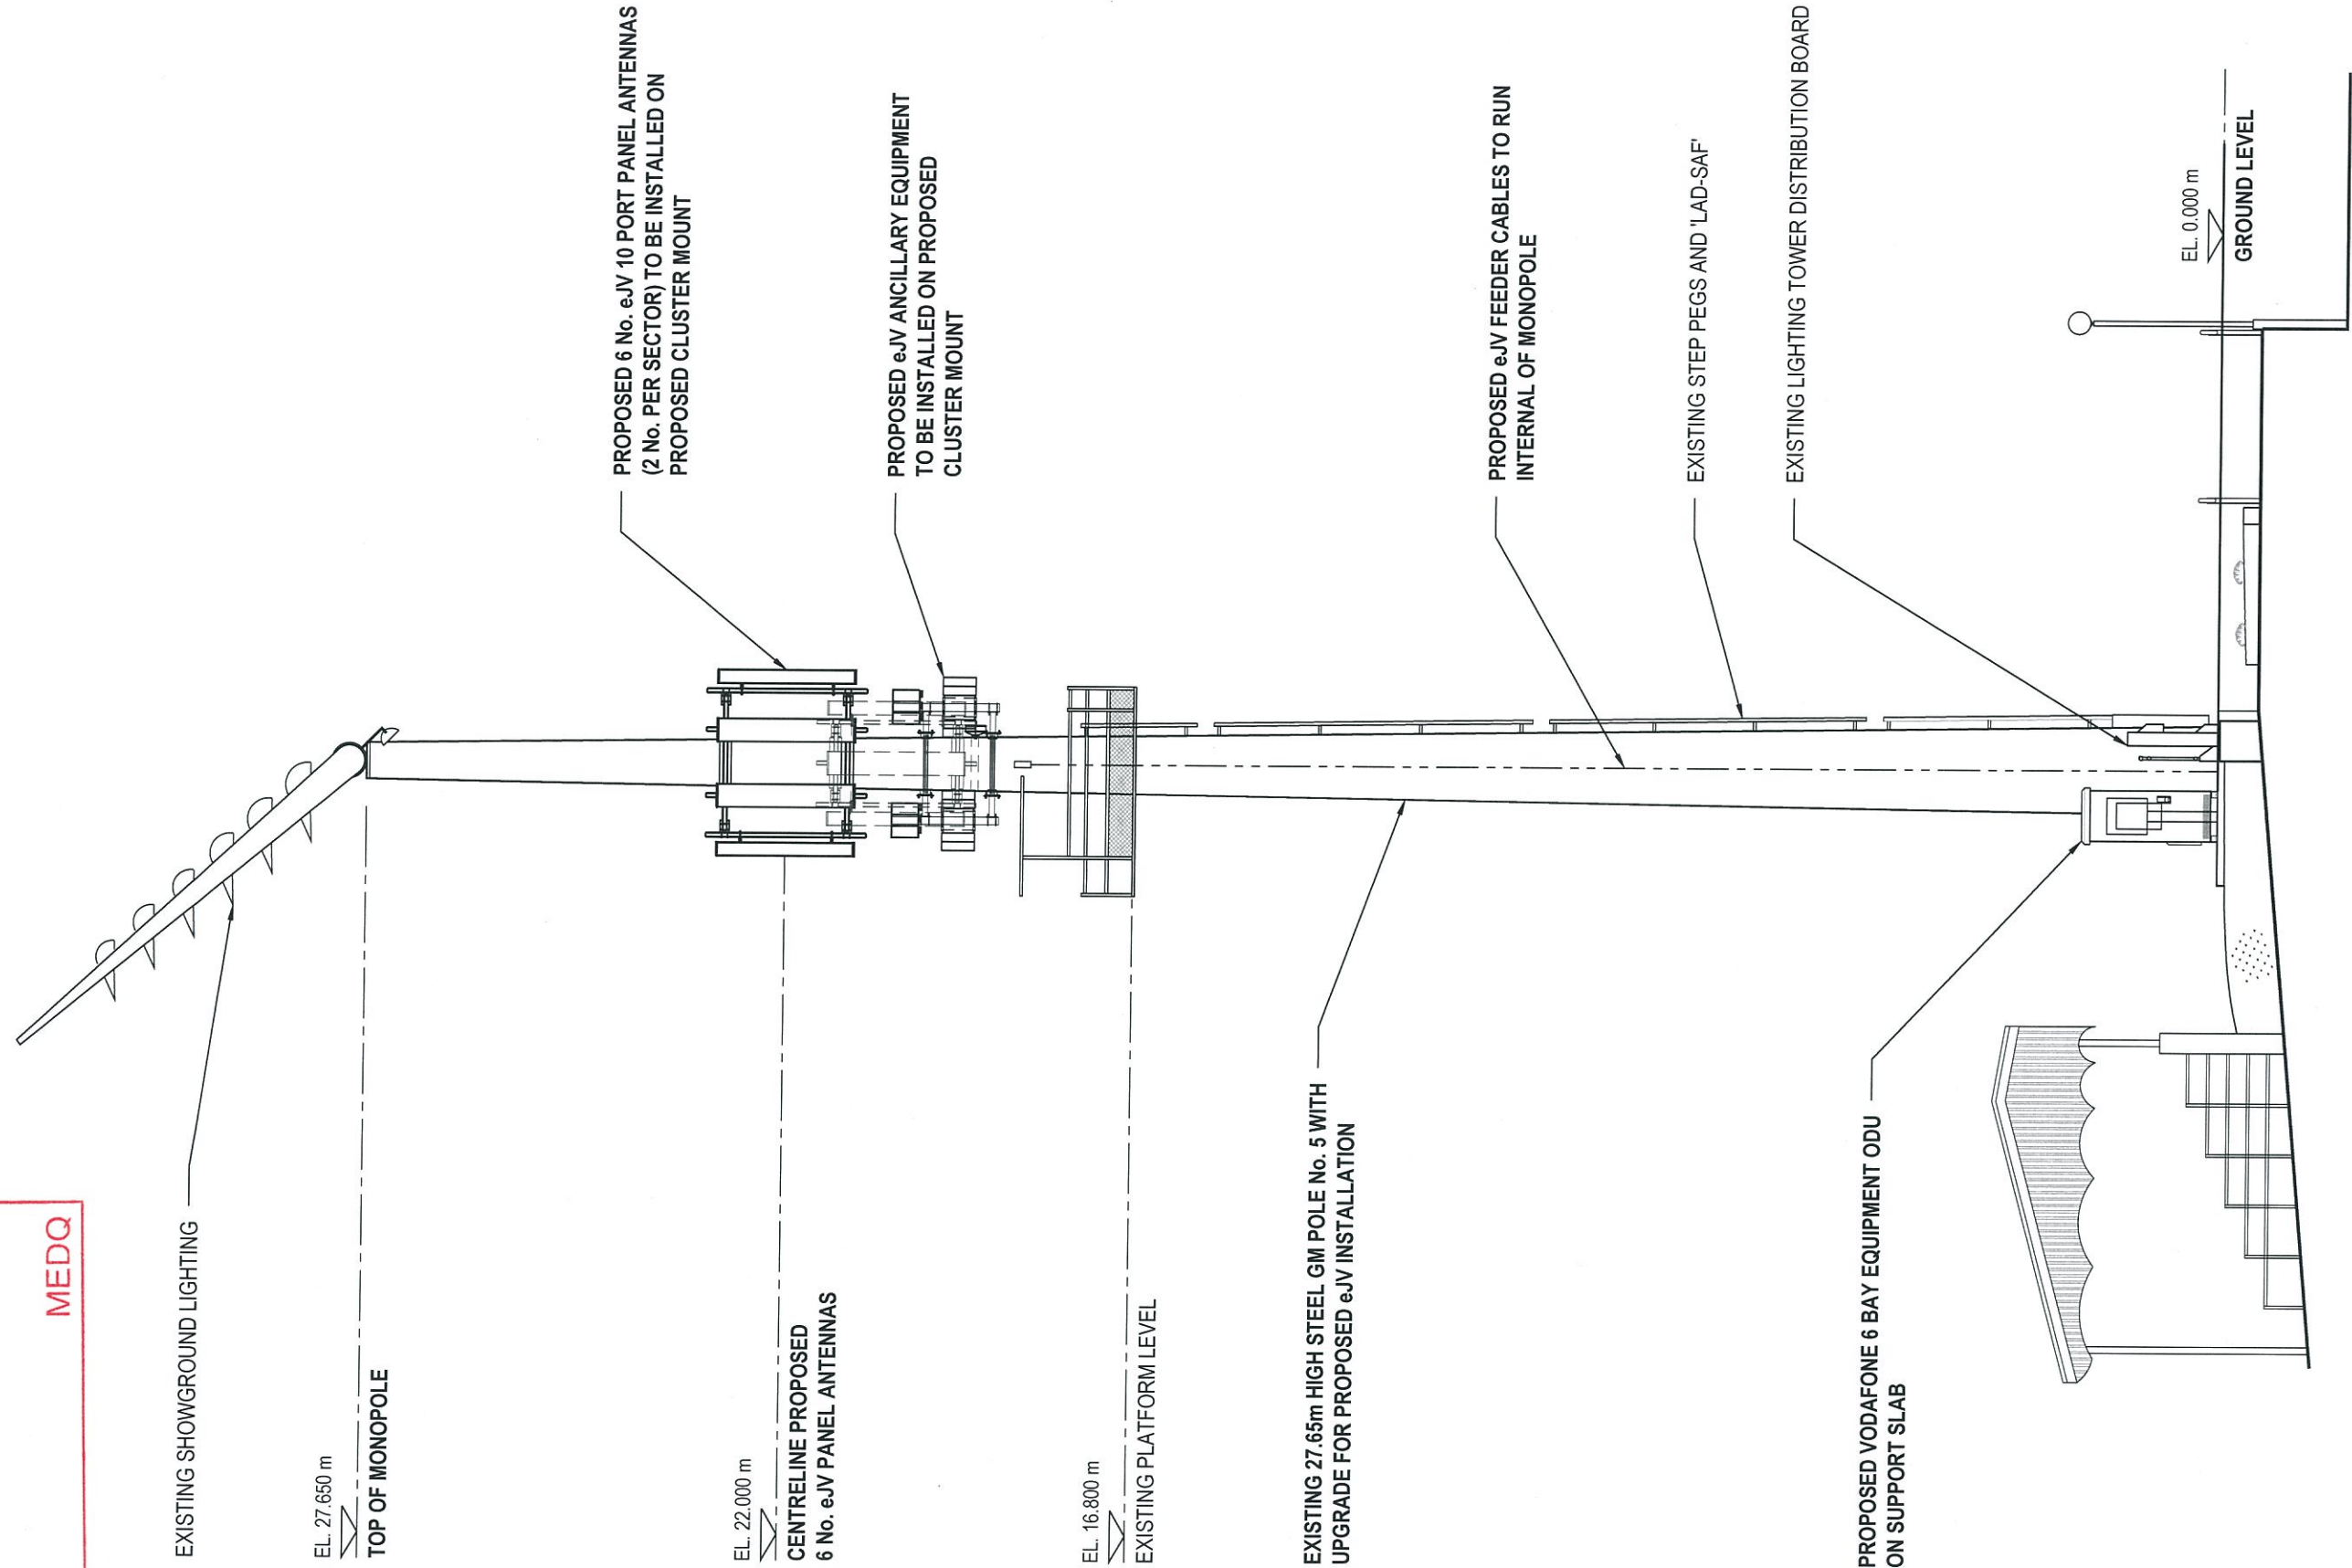

PROPOSED WESTERN ELEVATION

SCALE 1:100

REV	DATE	REVISION DESCRIPTION	CONSULTANT	CAD
B	02.02.2016	ISSUED FOR APPROVAL	FOCUS PLUS	JWM
A	16.11.2015	ISSUED FOR APPROVAL	FOCUS PLUS	JWM

	INITIALS	SIGNATURE	DATE
DRAWING CHECK	MCN		02.02.2016
DESIGN CHECK	DHL		02.02.2016
APPROVED			

cpsglobal

CPS GLOBAL
LEVEL 5, 55 GRAFTON STREET
BONDI JUNCTION
NSW 2022
AUSTRALIA
TELEPHONE: +61 2 9300 1700



VODAFONE SITE 440131
SHOWGROUNDS
GREGORY TERRACE,
BOWEN HILLS, QLD 4006

EXPANDED
JOINT VENTURE
GREENFIELD

JOINT VENTURE No. JB9759


TITLE:
DRAFT SITE ELEVATION
SHEET 3 OF 4

DRAWING STATUS:
FOR APPROVAL

DRAWING No.
440131 - P5

REVISION
B

PLANS AND DOCUMENTS
referred to in the PDA APPROVAL
16 MAR 2016
MEDQ

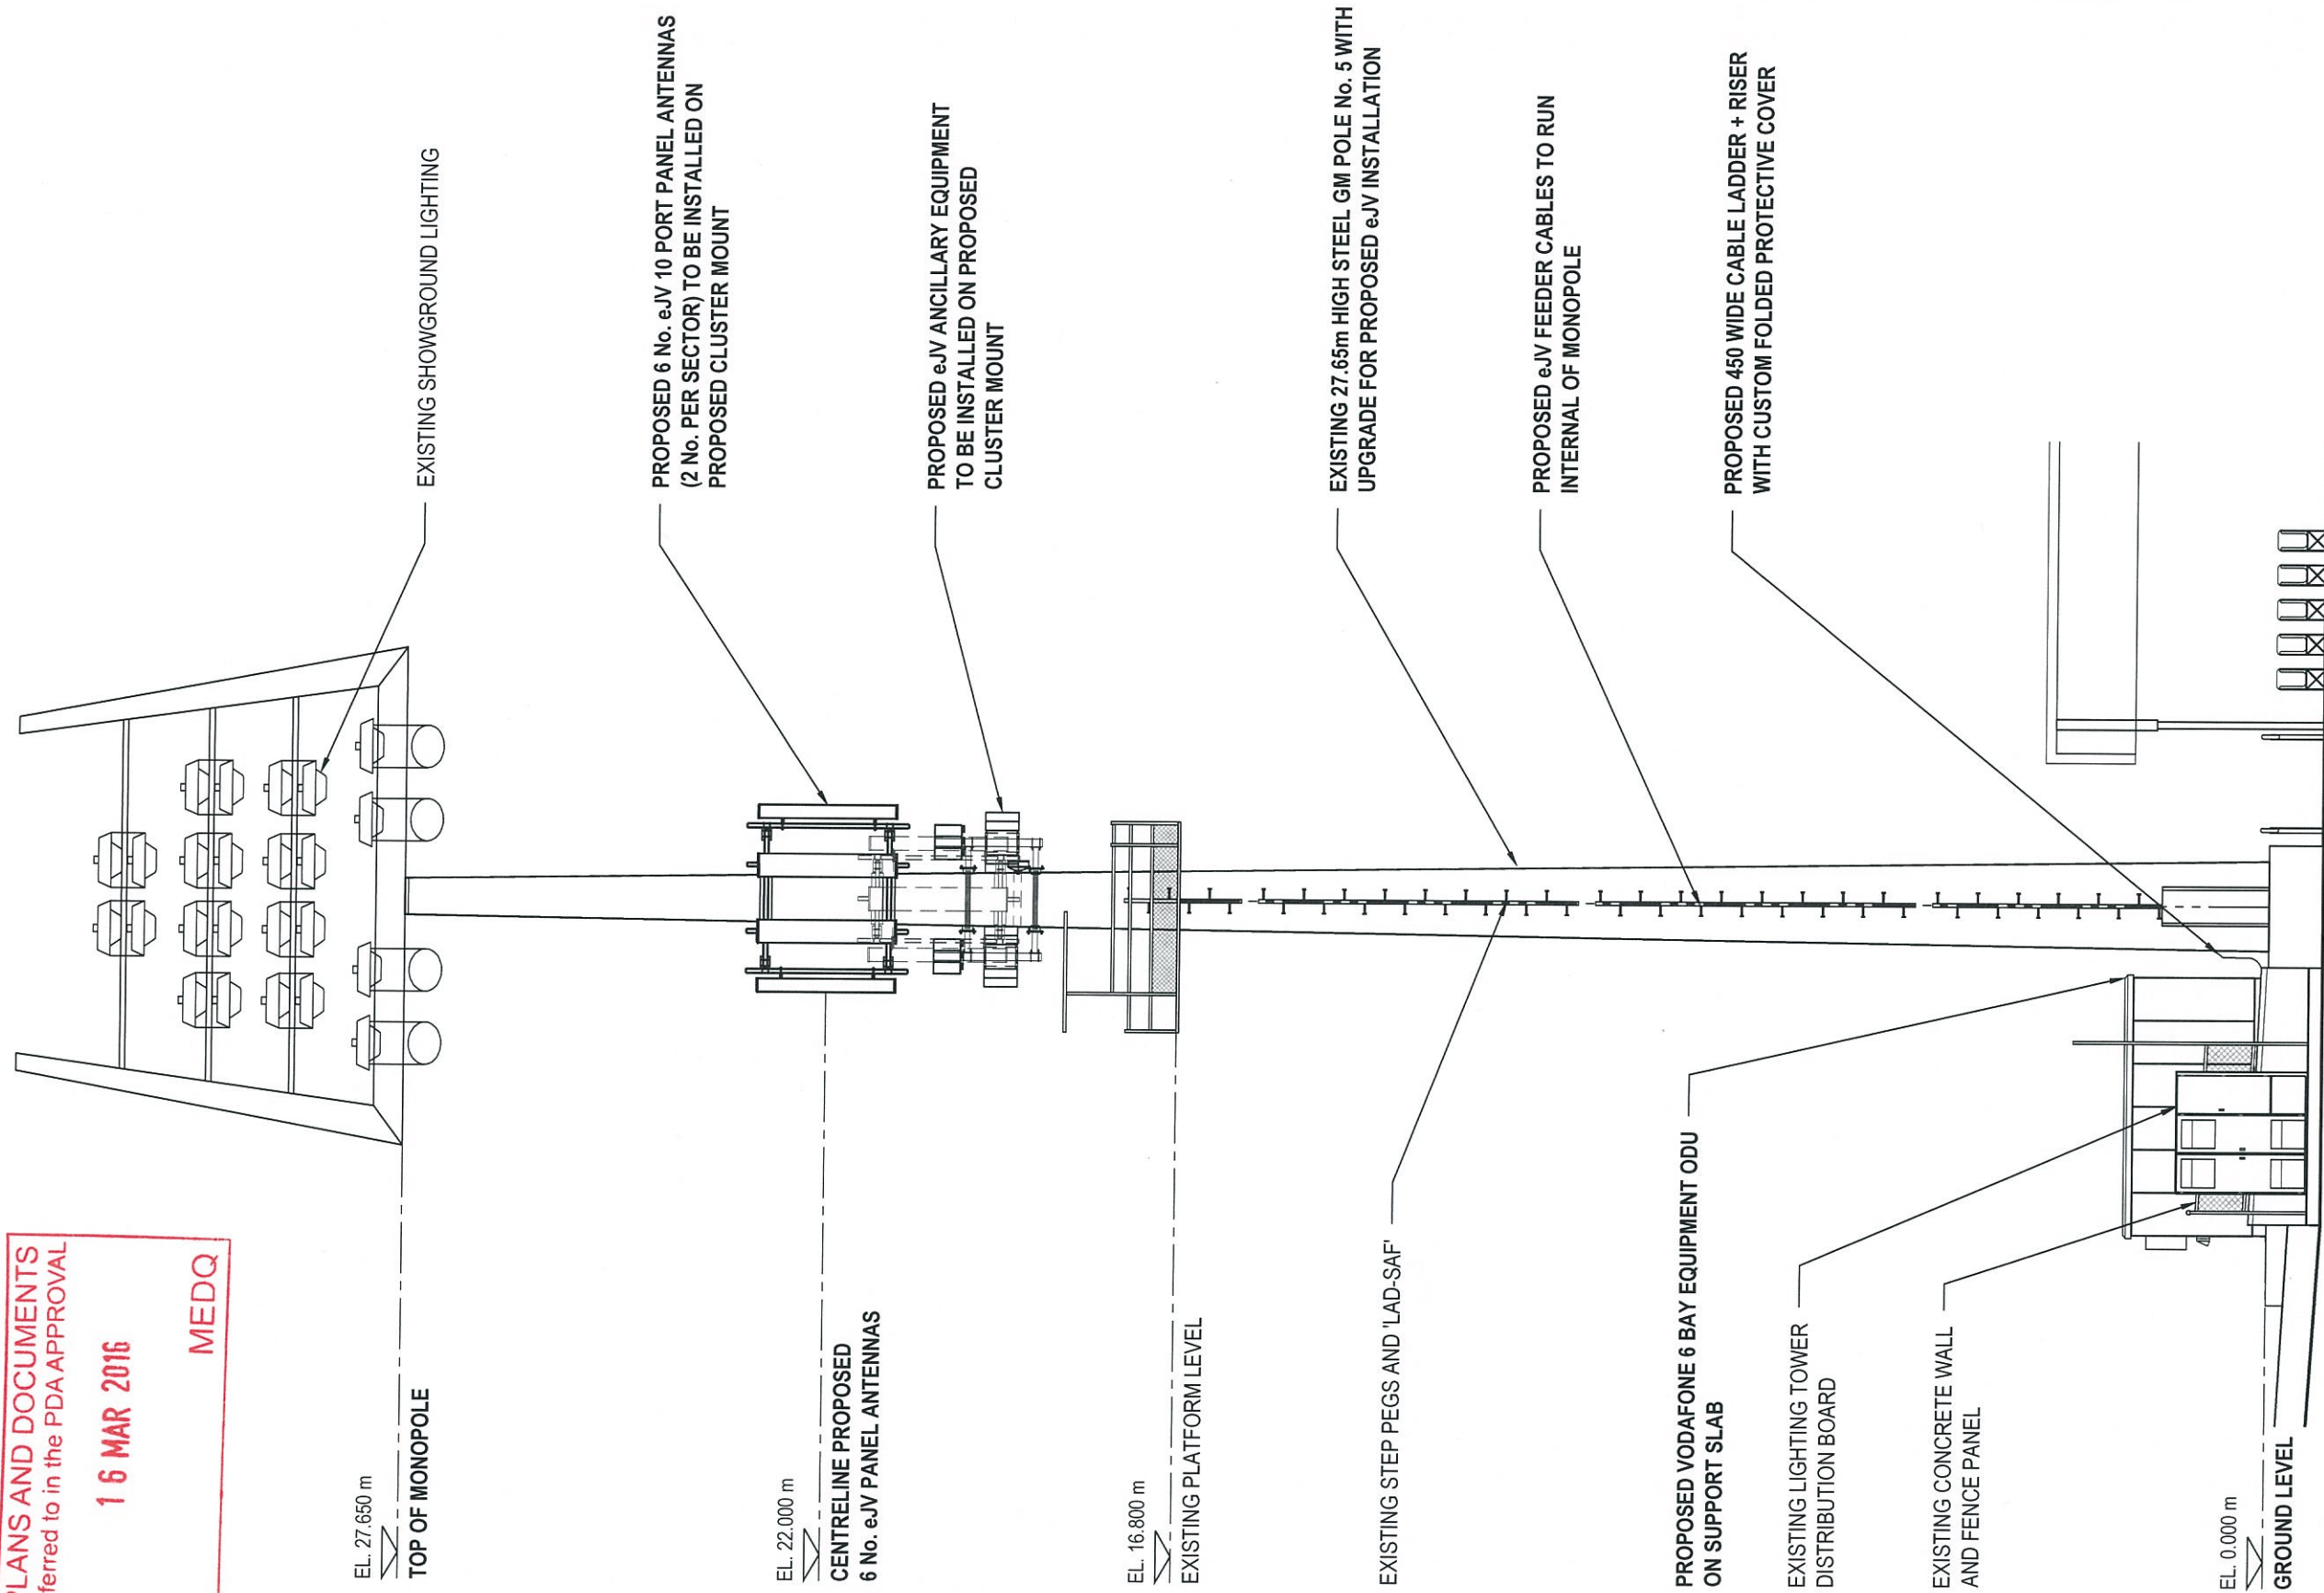

PROPOSED SOUTHERN ELEVATION

SCALE 1 : 100

REV	DATE	REVISION DESCRIPTION	FOCUS PLUS	JWM	CAD
B	02.02.2016	ISSUED FOR APPROVAL	FOCUS PLUS	JWM	
A	16.11.2015	ISSUED FOR APPROVAL	FOCUS PLUS	JWM	

	INITIALS	SIGNATURE	DATE
DRAWING CHECK	MCN		02.02.2016
DESIGN CHECK	DHL		02.02.2016
APPROVED			

cpsglobal

CPS GLOBAL
LEVEL 5, 55 GRAFTON STREET
BONDI JUNCTION
NSW 2022
AUSTRALIA
TELEPHONE : + 61 2 9300 1700

vodafone

VODAFONE SITE 440131
SHOWGROUNDS
GREGORY TERRACE,
BOWEN HILLS, QLD 4006

EXPANDED
JOINT VENTURE
GREENFIELD

JOINT VENTURE No. JB9759

TITLE: DRAFT SITE ELEVATION
SHEET 4 OF 4

DRAWING STATUS: FOR APPROVAL

DRAWING No. 440131 - P6

REVISION B