


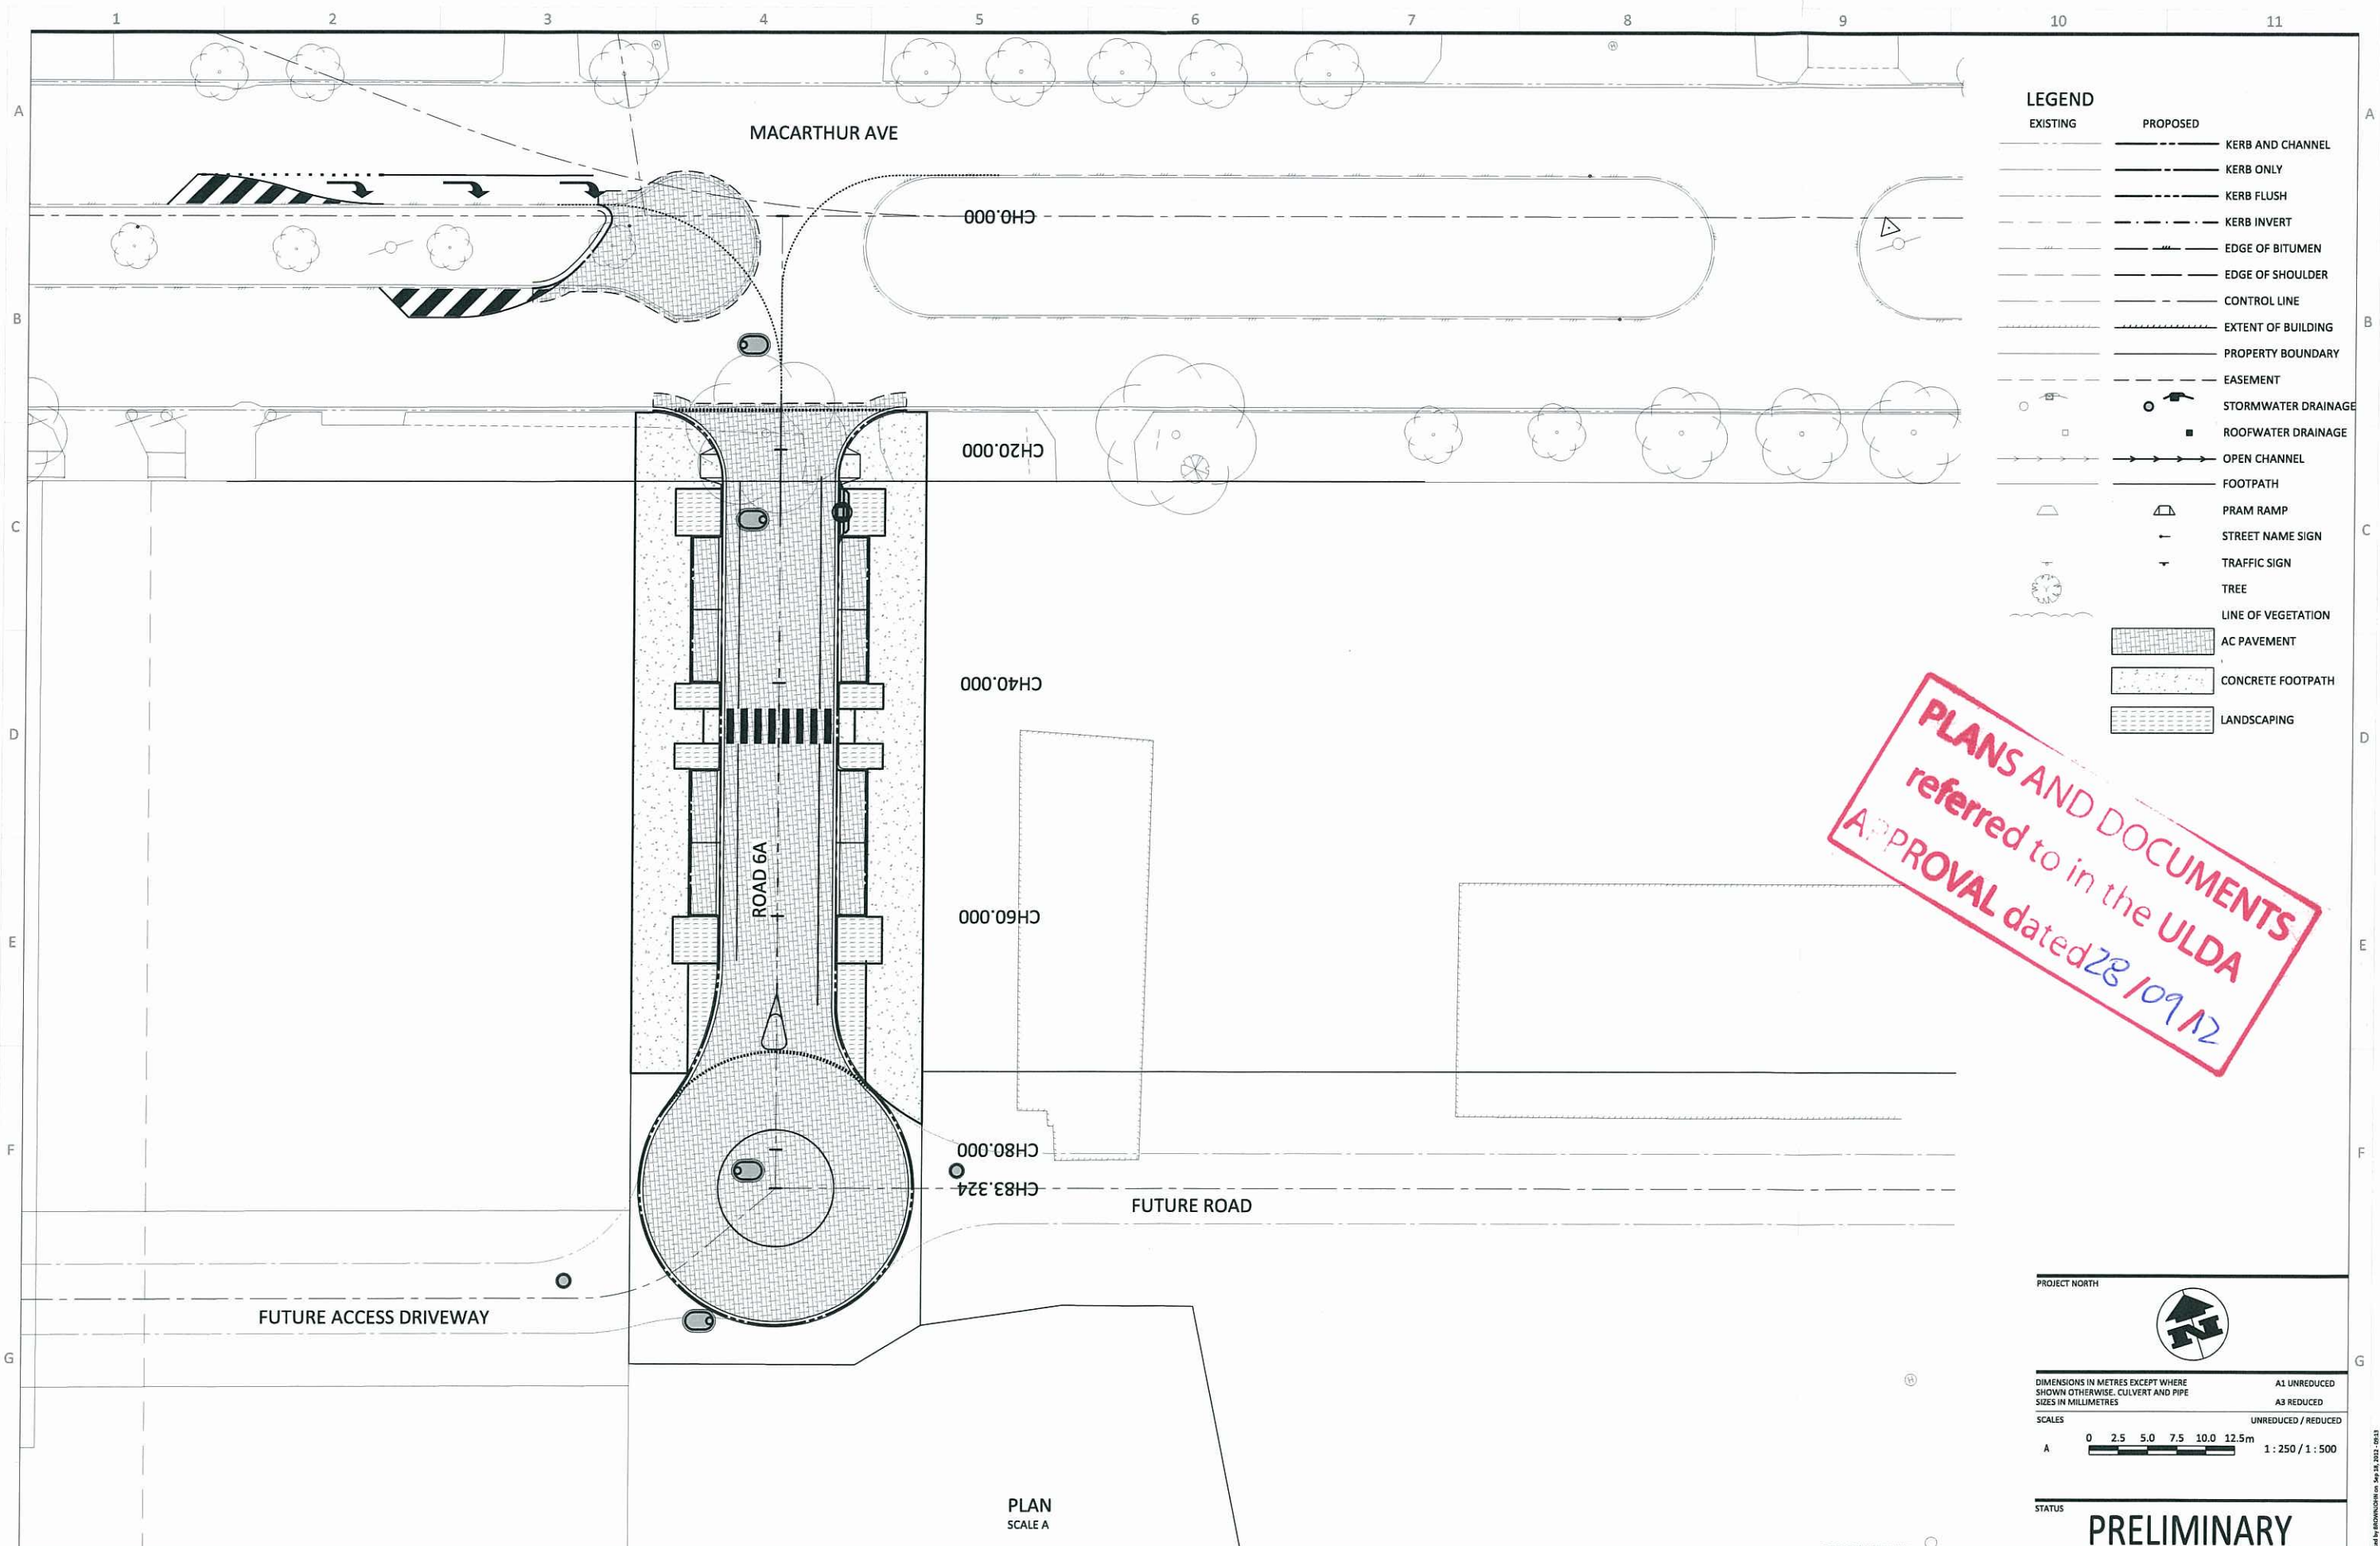


PLANS AND DOCUMENTS referred to in the ULDA APPROVAL dated 28/09/12


LEGEND

EXISTING	PROPOSED	
		KERB AND CHANNEL
		KERB ONLY
		KERB FLUSH
		KERB INVERT
		EDGE OF BITUMEN
		EDGE OF SHOULDER
		CONTROL LINE
		EXTENT OF BUILDING
		PROPERTY BOUNDARY
		EASEMENT
		STORMWATER DRAINAGE
		ROOFWATER DRAINAGE
		OPEN CHANNEL
		FOOTPATH
		PRAM RAMP
		STREET NAME SIGN
		TRAFFIC SIGN
		TREE
		LINE OF VEGETATION
		AC PAVEMENT
		CONCRETE FOOTPATH
		LANDSCAPING

PROJECT NORTH 	A1 UNREDUCED A3 REDUCED
DIMENSIONS IN METRES EXCEPT WHERE SHOWN OTHERWISE. CULVERT AND PIPE SIZES IN MILLIMETRES	
SCALES	UNREDUCED / REDUCED
A 0 2.5 5.0 7.5 10.0 12.5m 	1:250 / 1:500
STATUS	
PRELIMINARY	

COPYRIGHT © - This document is and shall remain the property of Bornhorst & Ward Pty. Ltd. The document may only be used for the purpose for which it was commissioned and in accordance with the terms of engagement. Unauthorised use of this document in any form whatsoever is prohibited.	REV.	DATE	AMENDMENT / ISSUE	OWN	DES	CHK	APP	ASSOCIATED CONSULTANTS APPROVED RPEQ DATE	CHECKED DATE	BORNHORST + WARD CONSULTING ENGINEERS CIVIL AND STRUCTURAL Level 4, 67 Astor Terrace, Spring Hill, QLD 4000	Bornhorst & Ward Pty Ltd Brisbane Australia Phone (07) 3013 4699 Facsimile (07) 3013 4611 mail@bornhorstward.com.au www.bornhorstward.com.au A.C.N. 010 131 354 A.B.N. 78 010 131 354		CLIENT URBAN LAND DEVELOPMENT AUTHORITY	PROJECT NORTHSHORE HAMILTON R6	SUBJECT ROADWORKS AND LINEMARKING LAYOUT PLAN	PROJECT No. 12191B DRAWING No. SK-C007	REVISION A
	A	18.09.12	ISSUED FOR APPROVAL	SSB	SSB	NR	NR										

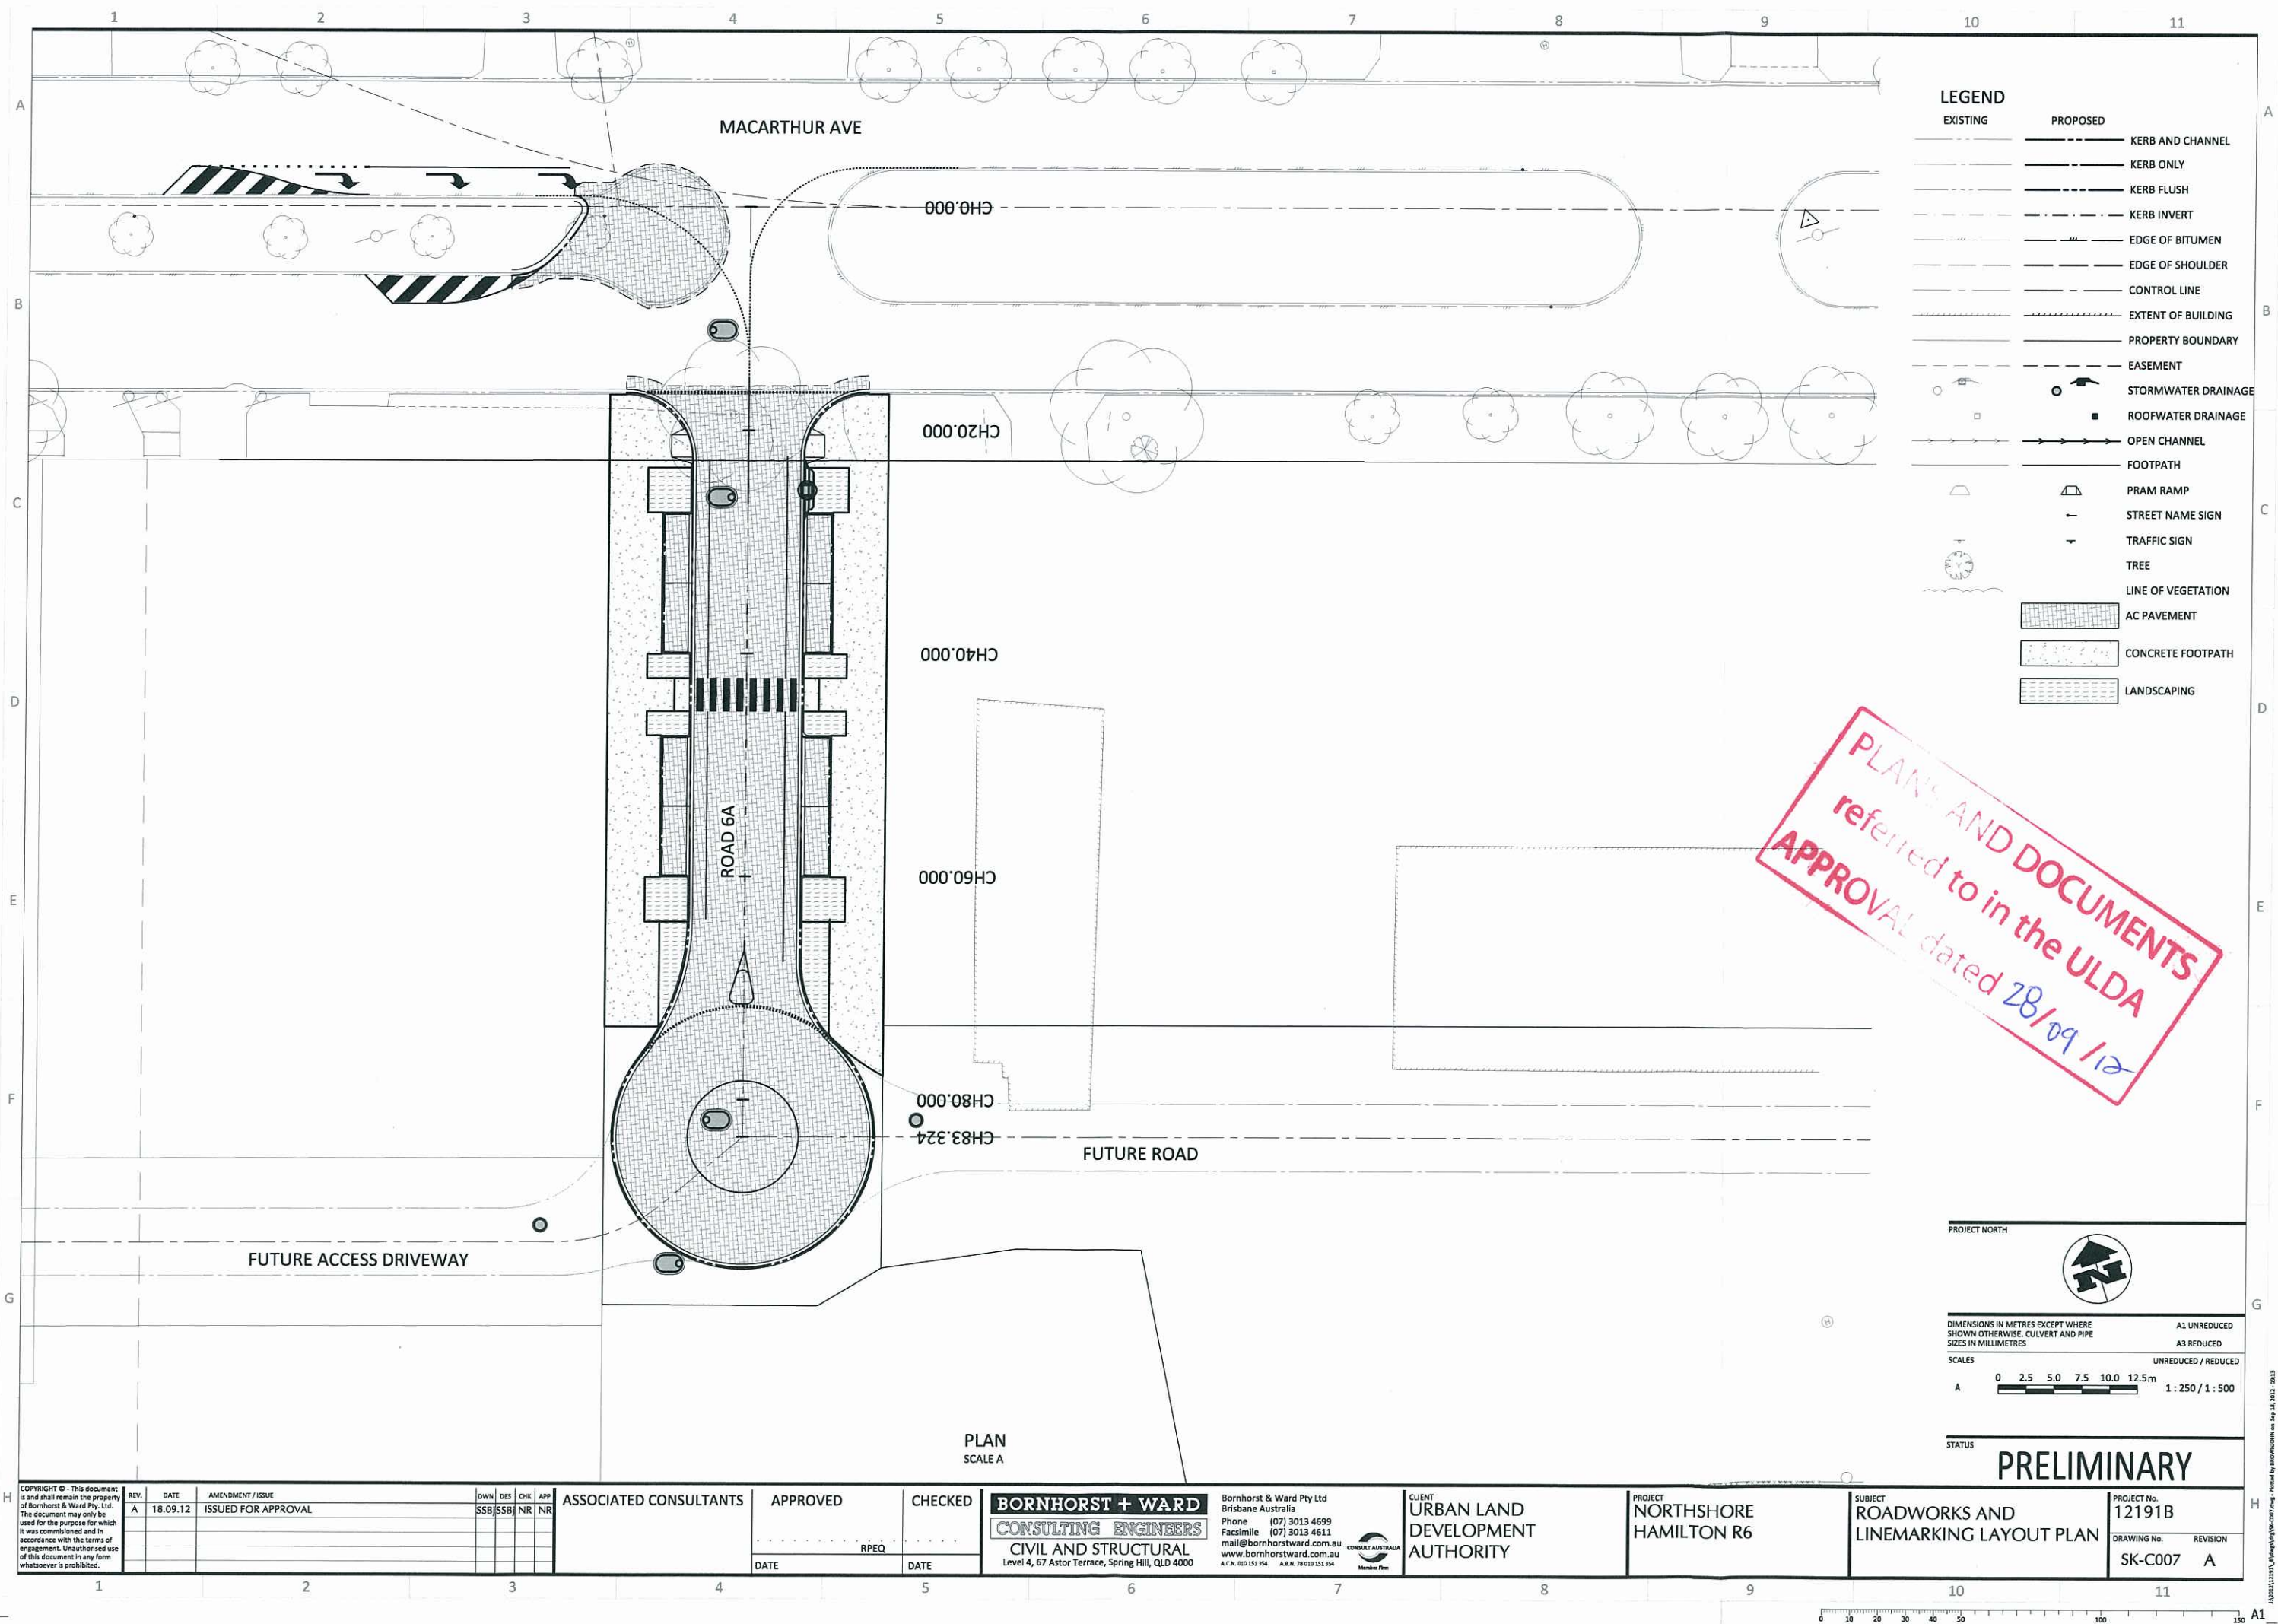

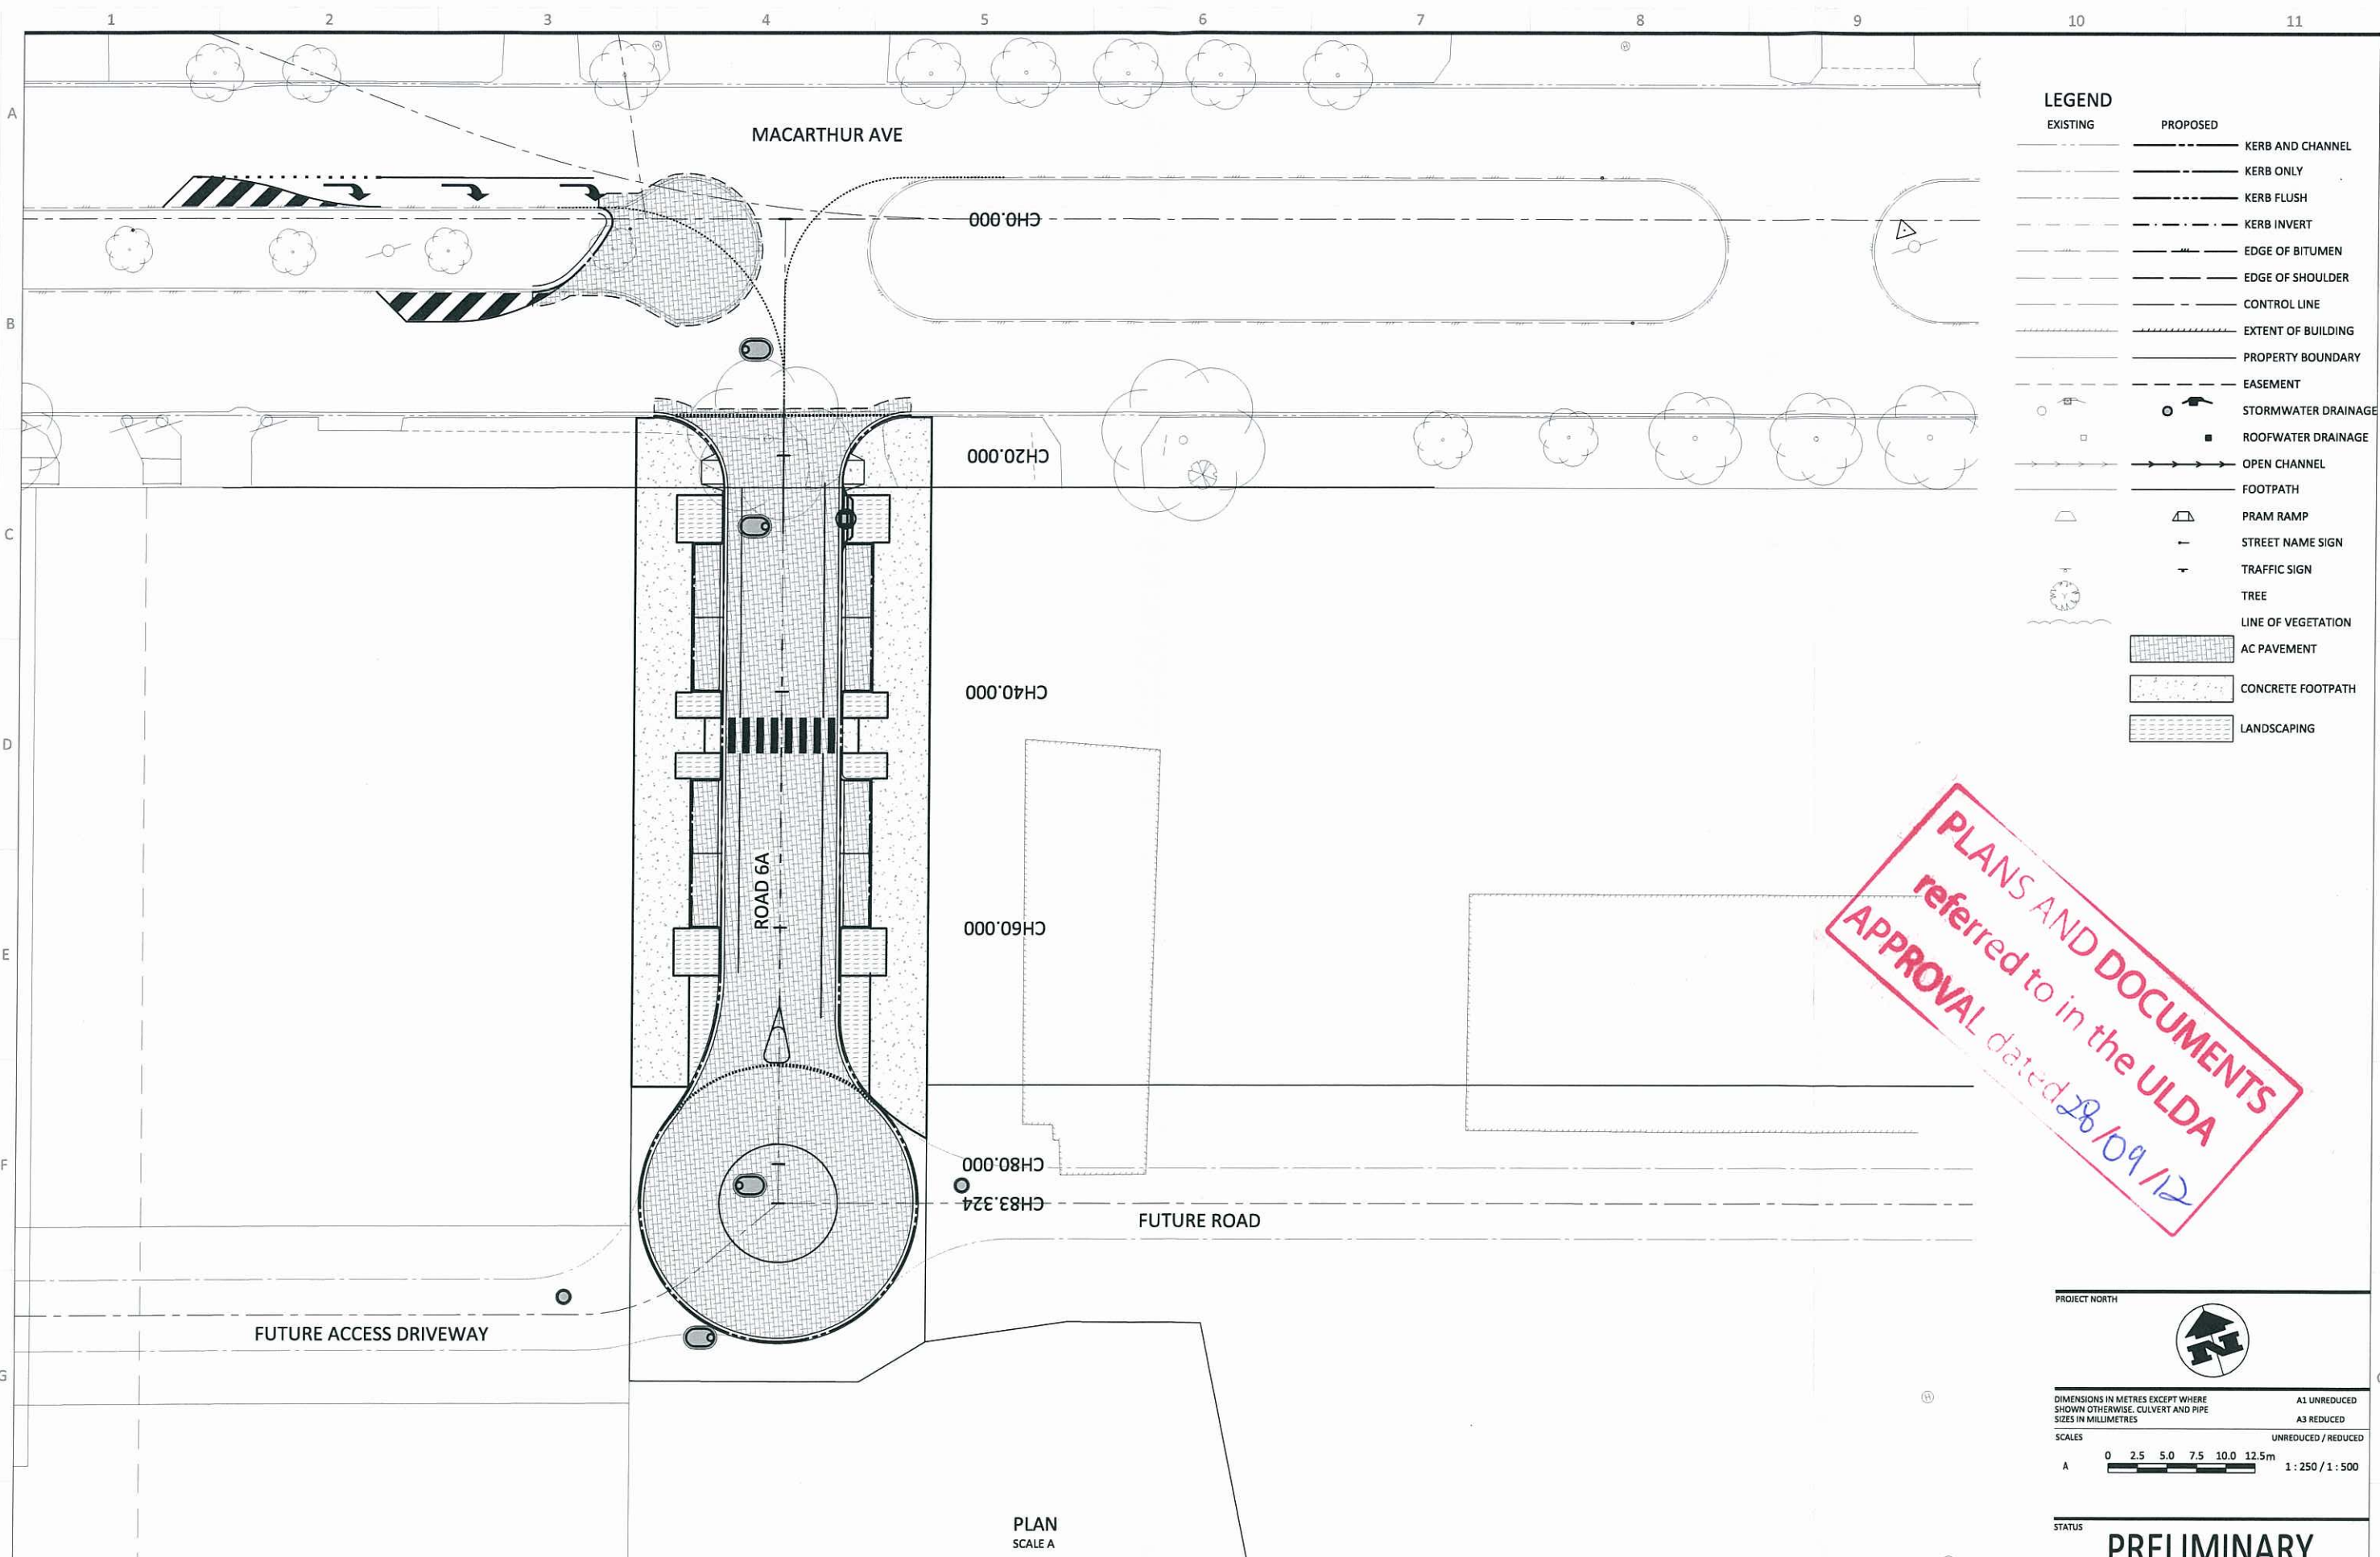

LEGEND	
EXISTING	PROPOSED
	KERB AND CHANNEL
	KERB ONLY
	KERB FLUSH
	KERB INVERT
	EDGE OF BITUMEN
	EDGE OF SHOULDER
	CONTROL LINE
	EXTENT OF BUILDING
	PROPERTY BOUNDARY
	EASEMENT
	STORMWATER DRAINAGE
	ROOFWATER DRAINAGE
	OPEN CHANNEL
	FOOTPATH
	PRAM RAMP
	STREET NAME SIGN
	TRAFFIC SIGN
	TREE
	LINE OF VEGETATION
	AC PAVEMENT
	CONCRETE FOOTPATH
	LANDSCAPING

PLANS AND DOCUMENTS
referred to in the ULDA
APPROVAL dated 28/09/12

PLAN
SCALE A

PROJECT NORTH

DIMENSIONS IN METRES EXCEPT WHERE SHOWN OTHERWISE. CULVERT AND PIPE SIZES IN MILLIMETRES

A1 UNREDUCED
A3 REDUCED

UNREDUCED / REDUCED

0 2.5 5.0 7.5 10.0 12.5m

1:250 / 1:500

STATUS

PRELIMINARY

REV.	DATE	AMENDMENT / ISSUE	DWN	DES	CHK	APP	ASSOCIATED CONSULTANTS	APPROVED	CHECKED	BORNHORST + WARD	CLIENT	PROJECT	SUBJECT	PROJECT No.
A	18.09.12	ISSUED FOR APPROVAL	SSB	SSB	NR	NR				CONSULTING ENGINEERS CIVIL AND STRUCTURAL Level 4, 67 Astor Terrace, Spring Hill, QLD 4000	URBAN LAND DEVELOPMENT AUTHORITY	NORTHSHORE HAMILTON R6	ROADWORKS AND LINEMARKING LAYOUT PLAN	12191B
														REVISION
														SK-C007 A