



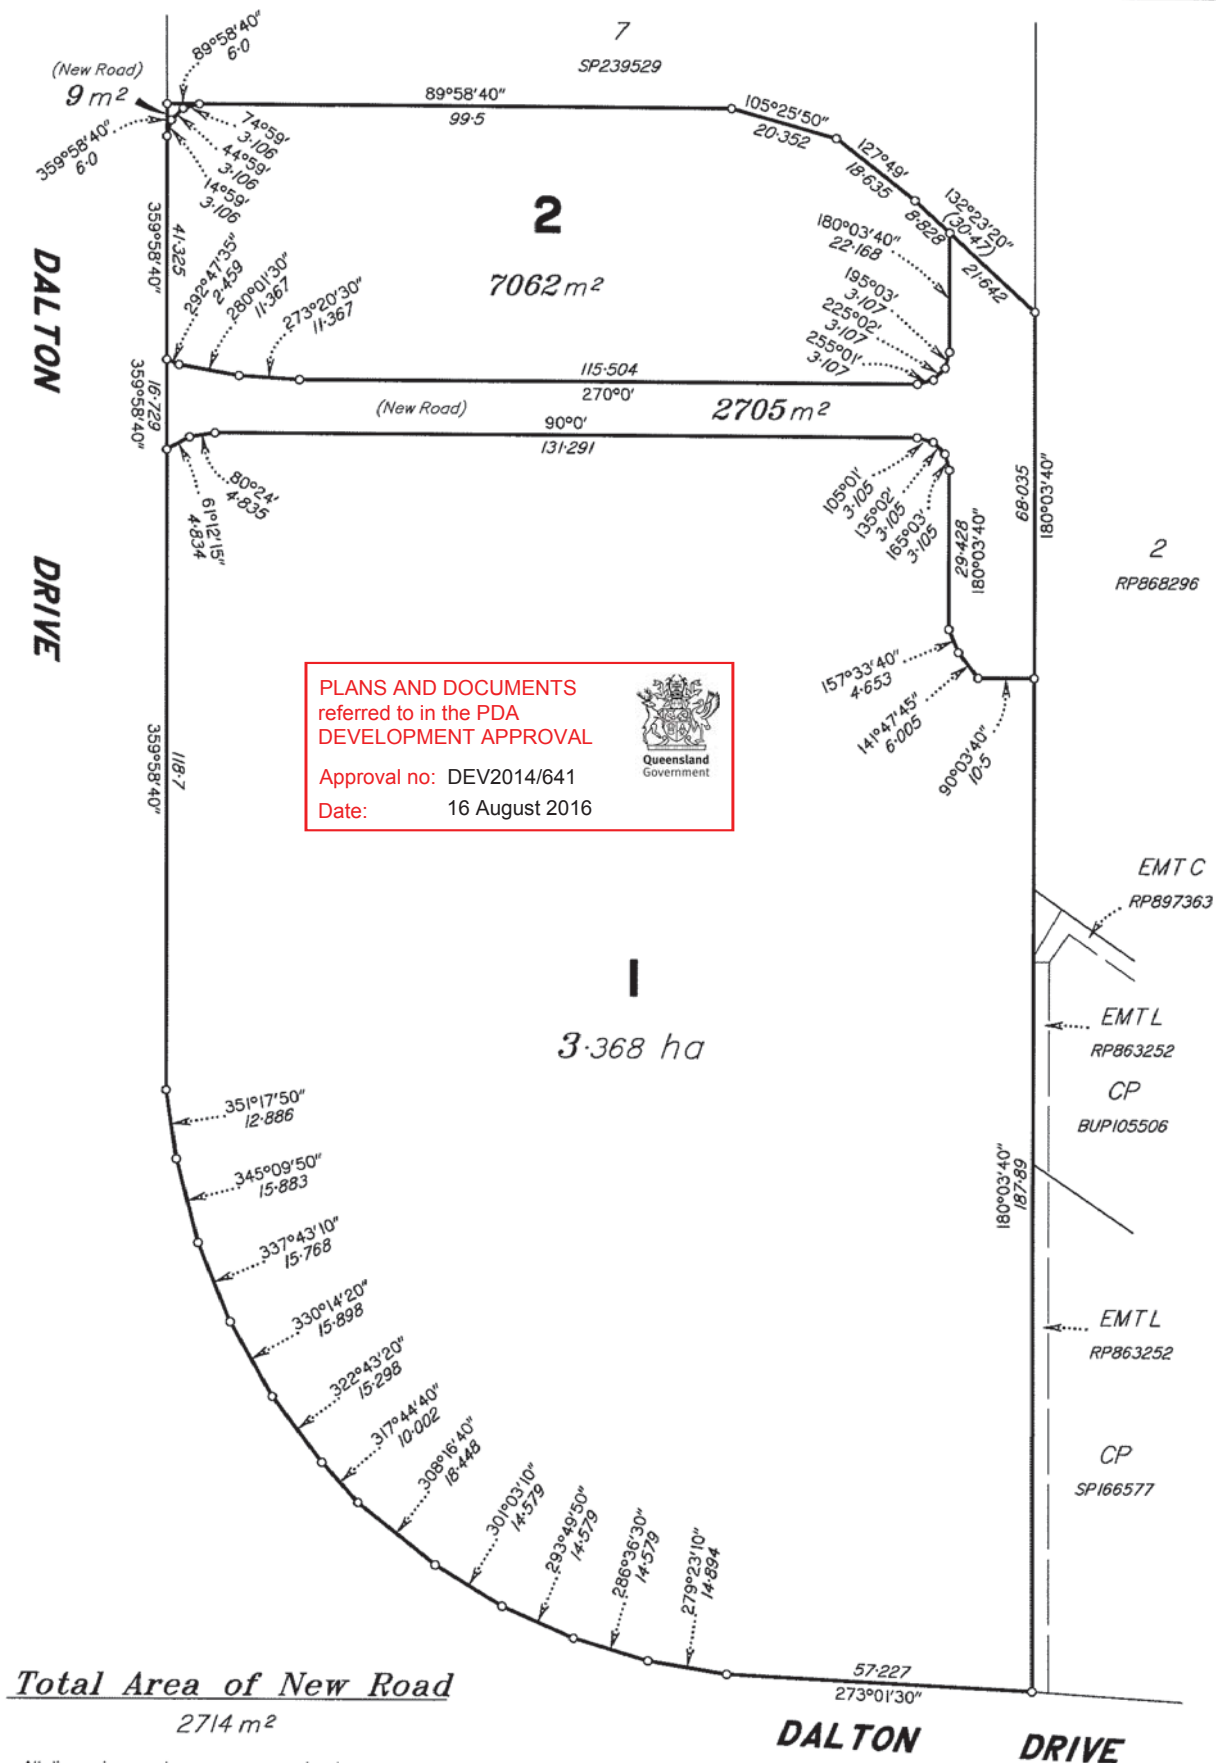

Total Area of New Road
2714 m²

All dimensions and areas are approximate only and are subject to final survey.

Scale 1:1000 - Lengths are in Metres.

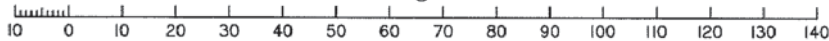

Surveyed	W.K.
Date	18/05/16
Dwg No	LC/14110/DWG
Check	TRIMBLE
Drawn	M.V.

Parish of MOOLOOLAH Client HYDROX NOMINEES
County of CANNING Local Authority SUNSHINE COAST REGIONAL COUNCIL

Landmark CONSULTING
SURVEYORS, PLANNERS, DEVELOPMENT CONSULTANTS Bldg 11, Garden City Office Park, 2404 Logan Rd, Eight Mile Plains, PO Box 4542 Eight Mile Plains Q 4113 Email info@landmarkconsulting.com.au Telephone 07 3219 9911 Facsimile 07 3219 9766 Tabwest Pty Ltd ACN 010 495 691 ABN 77 010 495 691

Job Number	14110
Drawing Number	14110ProSub
Revision	D