



PLANS AND DOCUMENTS
referred to in the PDA
DEVELOPMENT APPROVAL

Approval no: DEV2016/751

Date: 7 SEP 2016



STAGE 12A
ON STREET PARKING

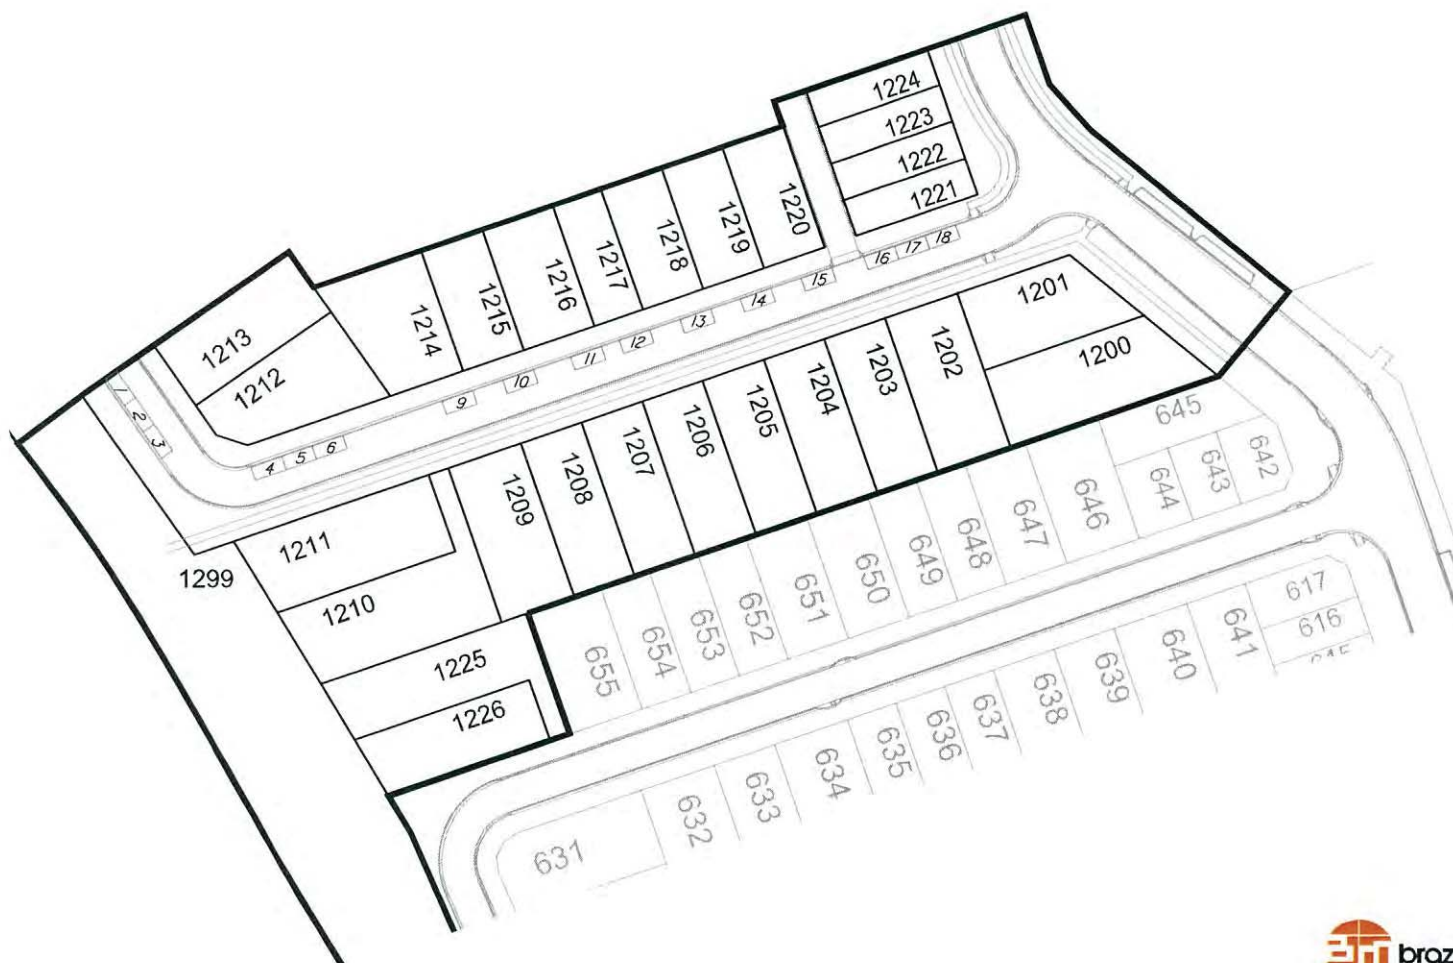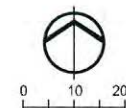

This plan is conceptual and for discussion purposes only. All areas, dimensions and land uses are preliminary, subject to investigation, survey, engineering, and Local Authority and Agency approvals.



brazier mott

P 1300 267 878
W www.braziermott.com.au

Date: 4th December, 2015

Scale: 1:1000 @ A3

Drawn: AJL

Job No: 29060/252-1

Plan No: 29060/432 B

surveying | town planning | project management | mapping and GIS