

LEGEND

- PROPOSED CONTROL LINE
- EXISTING SURFACE CONTOUR (0.10m INTERVALS)
- DESIGN SURFACE CONTOUR (0.10m INTERVALS)
- AREA OF CUT
- AREA OF FILL
- PROPOSED FINISHED SURFACE LEVEL
- PROPOSED CUT AND FILL DEPTHS
- TEMPORARY TURNAROUND LOCATION


PLANS AND DOCUMENTS referred to in the PDA DEVELOPMENT APPROVAL

Approval no: DEV2015/728
Date: 16 SEPT 2016



AMENDED IN RED

By: Brianna Fyffe
Date: 13 SEPT 2016

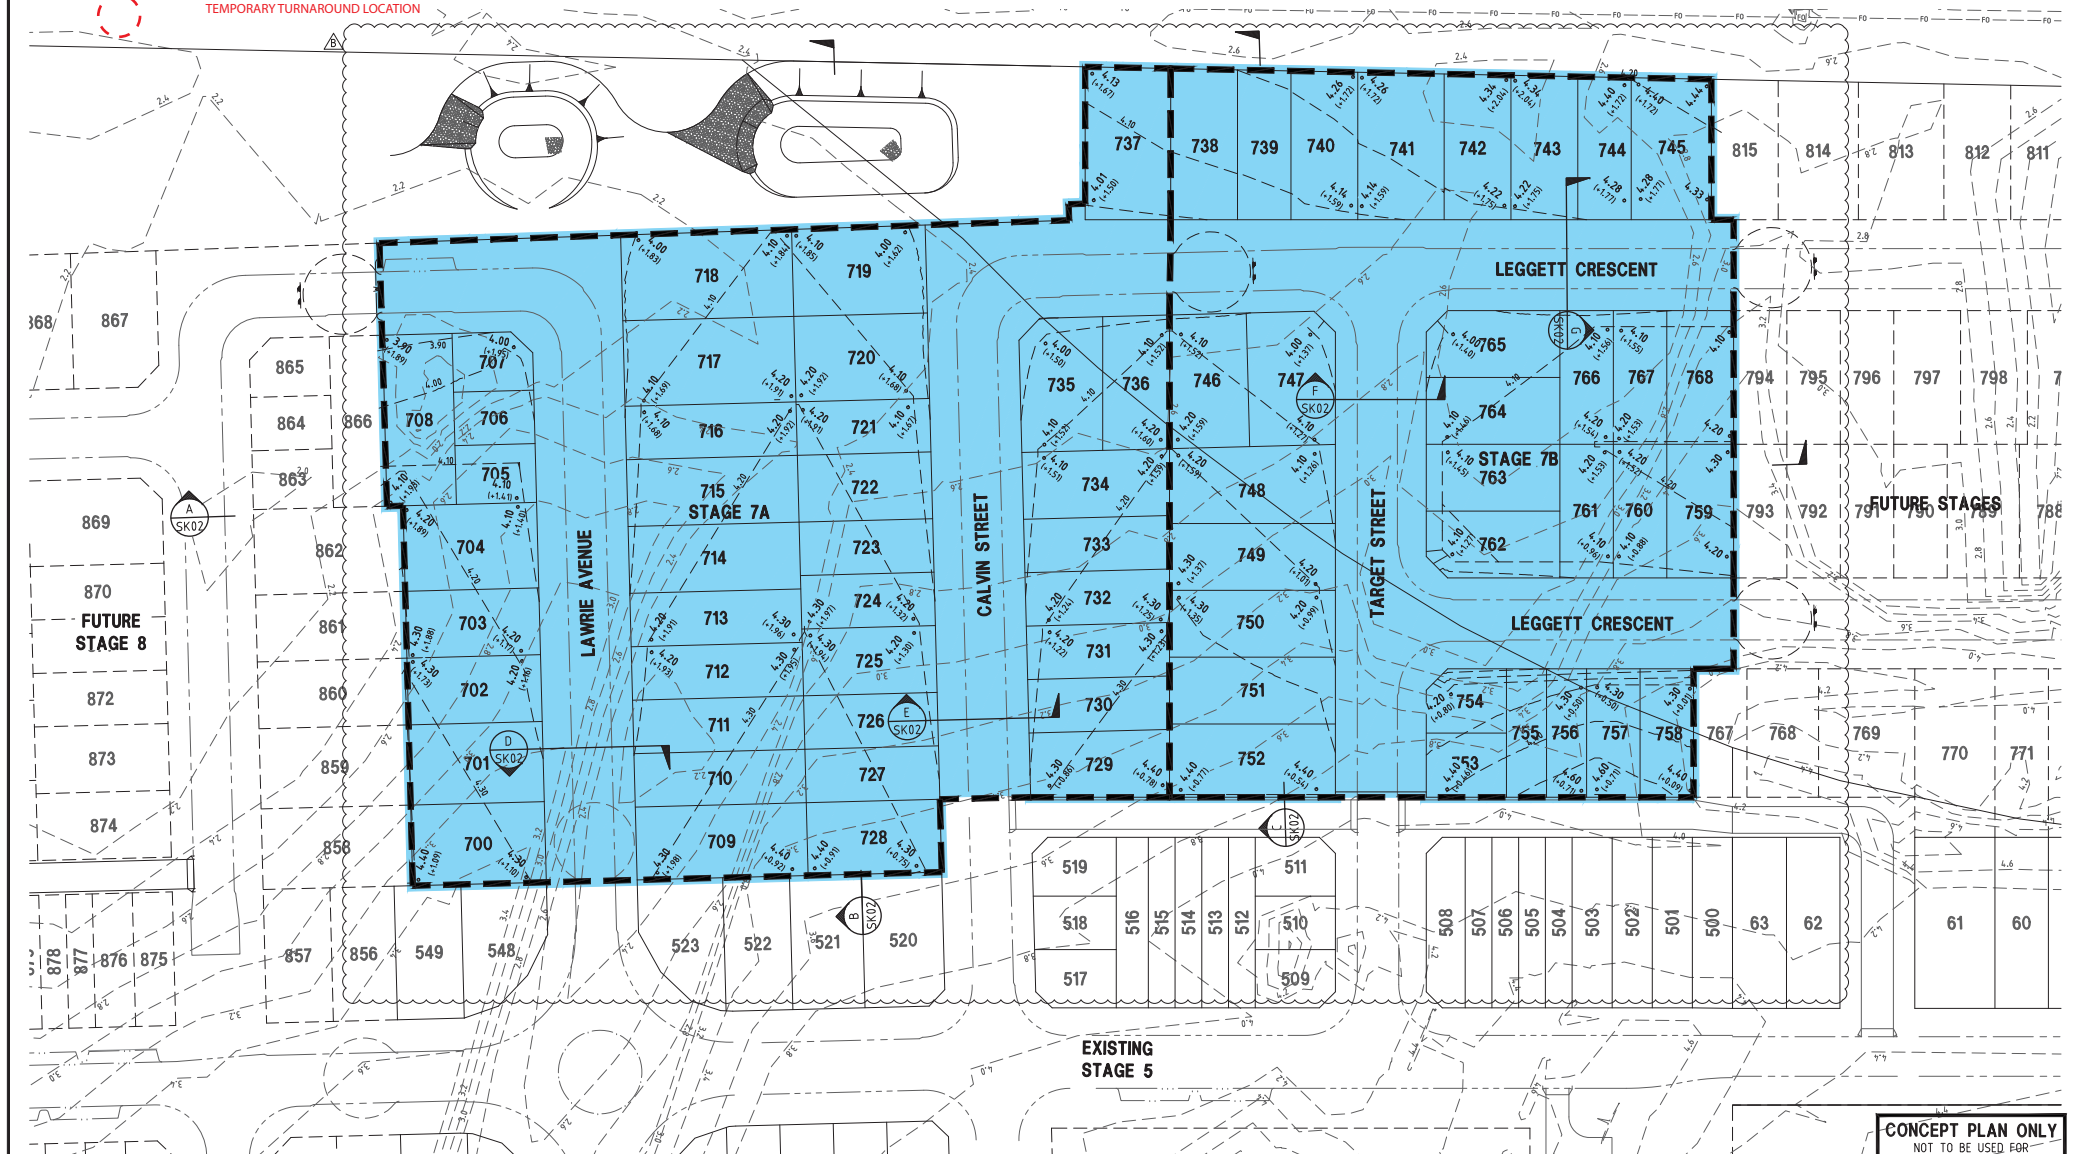

FILE: 15-002503-SK01.dwg DATE: 22-10-2015 TIME: 10:26
User: JSC: Luke Stourton

REV	DATE	DESCRIPTION
A	22.10.15	SECTIONS, TEMPORARY TURNAROUNDS AND SEDIMENT BASINS ADDED
B	24.05.16	LOT 741 ADDED AND SECTIONS ADDED
C		
D		
E		
F		

DESIGN CHECK	DRAWN CHECK

SCALE (METRES)
1:50 0.1 0 0.1 0.2 A1
1:10 0.1 0 0.1 0.2 A3

PROJECT No.
15-002503

SURVEYOR: BRAZIER MOTT
5985 FLINDERS ST, TOWNSVILLE QLD 4810
Ph (07) 4772 1144 E: townsville@braziermott.com.au
APPROVED: MATTHEW HILL RP02 1578
FOR & ON BEHALF OF CALIBRE CONSULTING (QLD) PTY LTD


CLIENT: DILGP - ECONOMIC DEVELOPMENT QUEENSLAND
PROJECT: THE VILLAGE - STAGE 7A
DARTER STREET
OONOOBA



DRAWING TITLE	DRAWING NUMBER	ISSUE
BULK EARTHWORKS LAYOUT PLAN	15-002503-SK01	B

CONCEPT PLAN ONLY
NOT TO BE USED FOR
CONSTRUCTION PURPOSES

_____ PROPOSED SURFACE
 - - - - - NATURAL SURFACE
 - - - - - FUTURE/ EXISTING STAGES

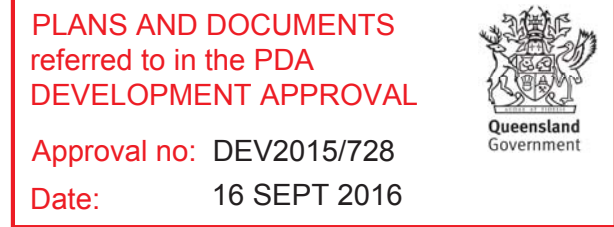

FIRST ISSUE				AMENDMENT DETAILS			
	AA	ALCS	AY	DATE			
	LS	LS	23.05.16		SECTION D, E, F AND G ADDED		
A							
B							
C							
D							
E							
F							
G							

DESIGN CHECK
DRAWN CHECK

MICROFILM No.

PROJECT No.

15-002503

CLIENT	DILGP - ECONOMIC DEVELOPMENT QUEENSLAND
PROJECT	THE VILLAGE - STAGE 7A DARTER STREET OONOONBA



CONSULT AUSTRALIA

Calvus Consulting (Aust) Pty Ltd
Ground Floor, 345 Queen Street, Brisbane, QLD Australia 4000
Telephone: 07 3095 3444 Facsimile: 07 3095 3400
Deleena Calvus, Director, Quality Singapore, Australia, United Kingdom

	DRAWING TITLE	
	BULK EARTHWORKS CROSS SECTIONS	
	DRAWING NUMBER	ISSUE
	15-002503-SK02	A