


FLOOR PLAN

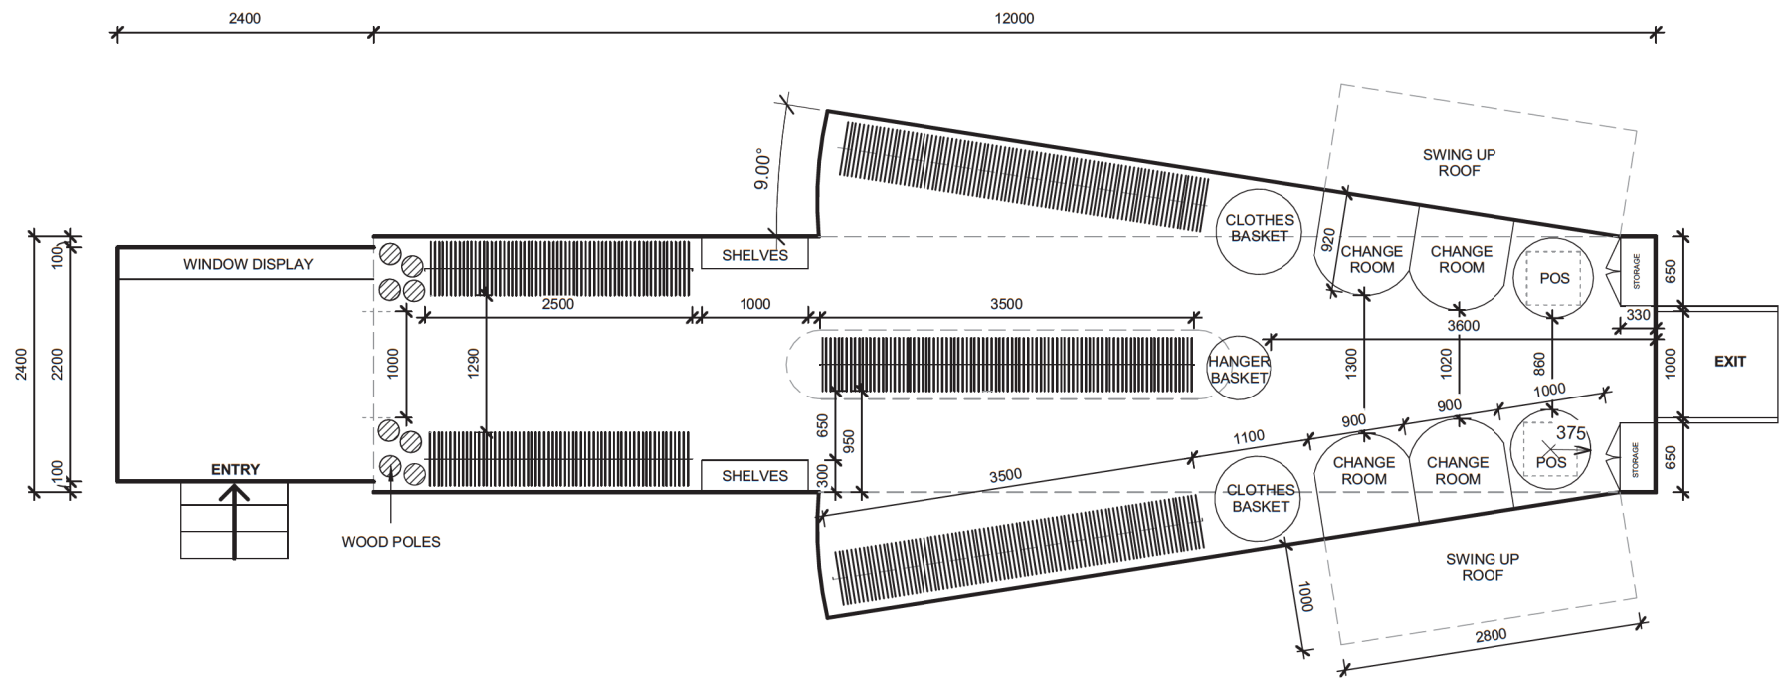

01 FLOOR PLAN
1:50

PLANS AND DOCUMENTS
referred to in the PDA
DEVELOPMENT APPROVAL

Approval no: DEV2016/788
Date: 19 SEP 2016

