


P:\CD14-053 Greenbank Road, North Maclean\Acad\Miscellaneous\Greenbank Water Reticulation Layout.dwg, 9/09/2015 4:33:21 PM, DWG To PDF.pc3



PLANS AND DOCUMENTS
referred to in the PDA
DEVELOPMENT APPROVAL

Approval no: DEV2015/727
Date: 14 October 2016

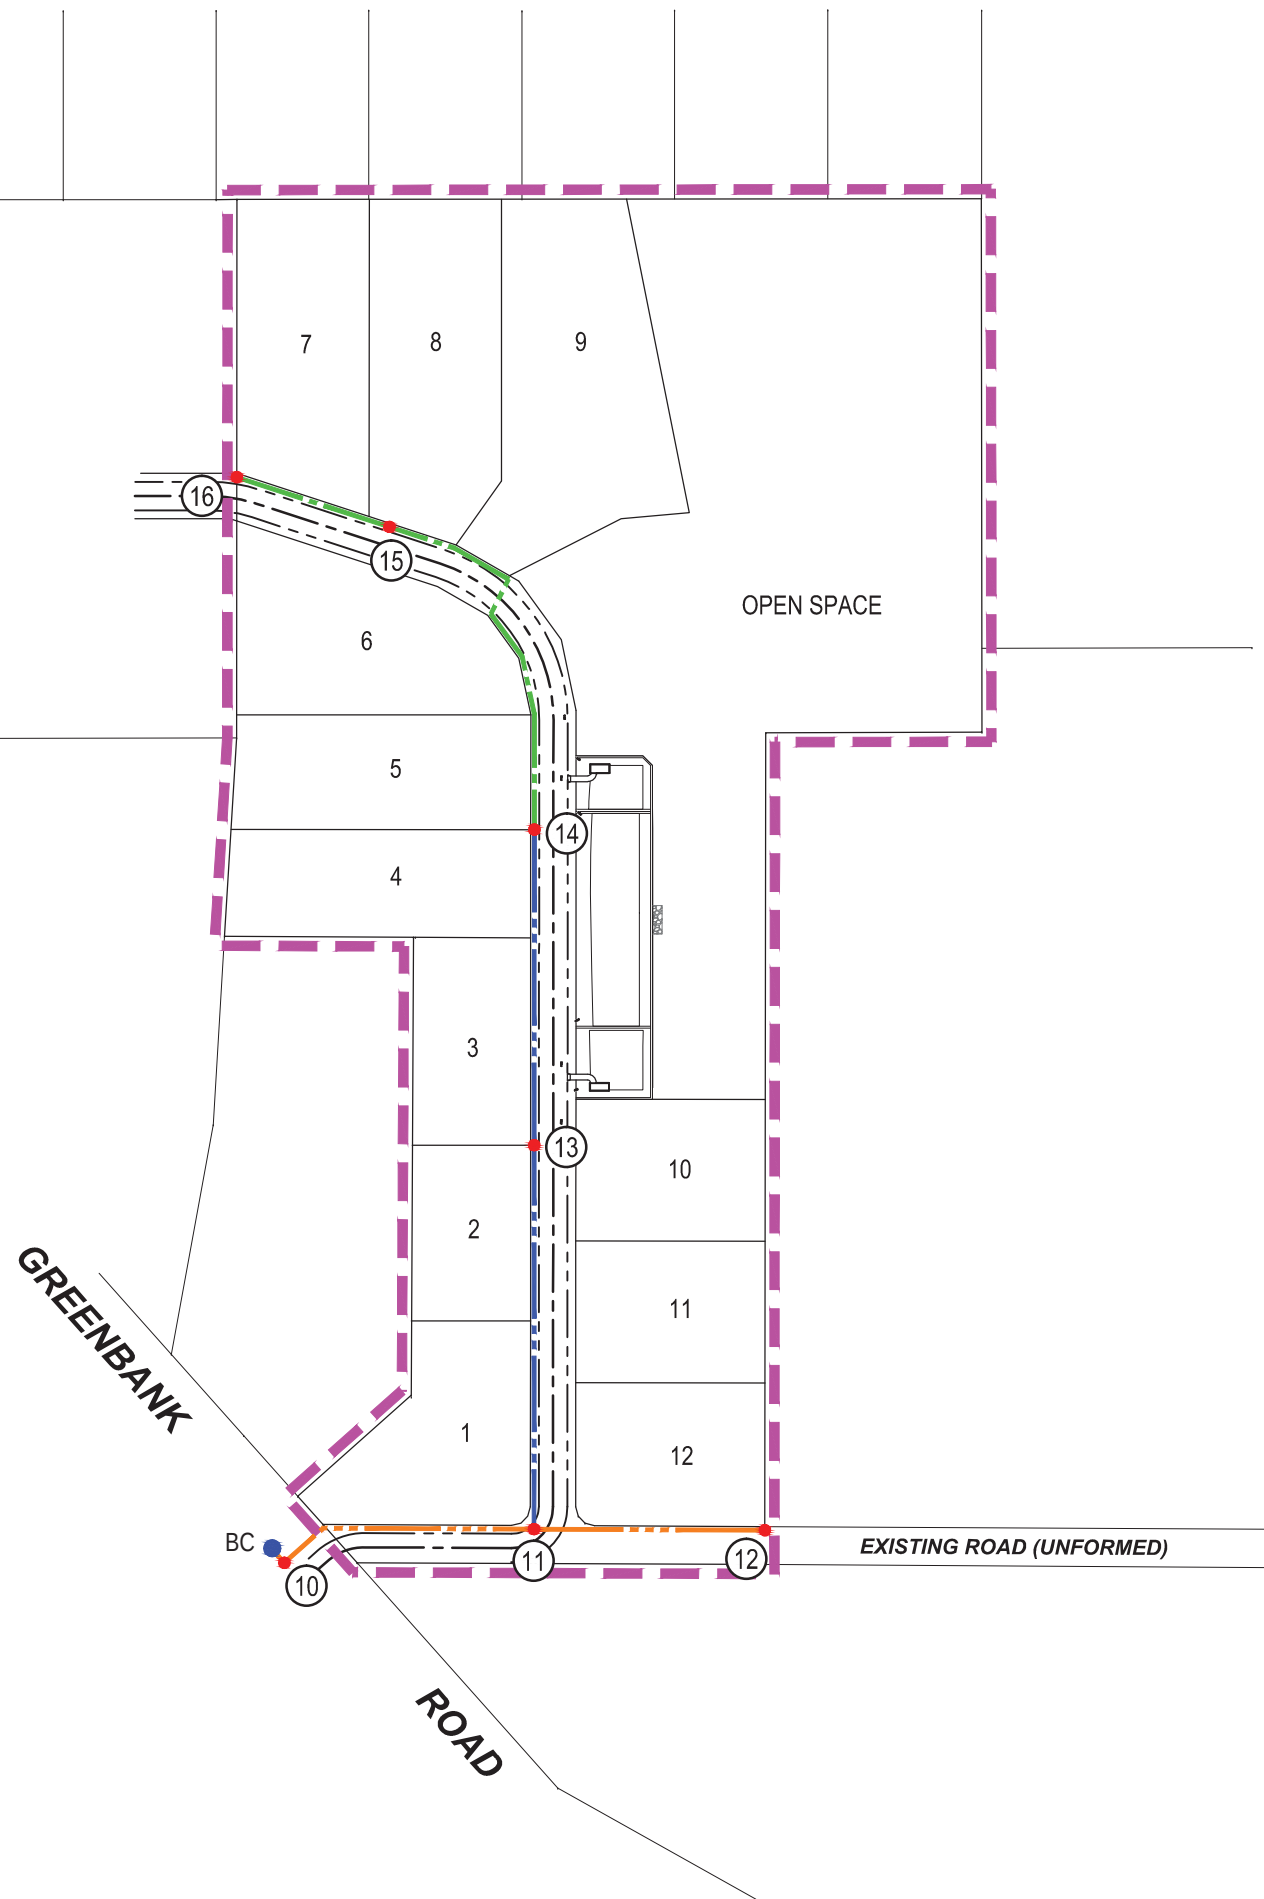

Legend

- Development Boundary
- Existing Contours (m AHD)
- Proposed Ø150 Water Main
- Proposed Ø225 Water Main
- Proposed Ø300 Water Main
- Node Location
- Node Number
- Boundary Condition Location



NOT FOR CONSTRUCTION

PROJECT NAME

Industrial Subdivision
820 Greenbank Road,
North Maclean
12 Lot Subdivision (20.25 ha)
Lot 2 on RP 868726

CLIENT

Anna Properties Pty Ltd

COPYRIGHT IS VESTED IN CIVIL DIMENSIONS P/L. WRITTEN CONSENT IS REQUIRED PRIOR TO USE. REPRODUCTION IN WHOLE OR PART THEREOF OR ALTERATION OF ANY FORM IS STRICTLY PROHIBITED.
DO NOT SCALE FROM THESE DRAWINGS.

ASSOCIATED CONSULTANTS

PURPOSE

Preliminary

SCALE (UNG)

0 10 20 30 40 80 120m
1:2000 (A1) 1:4000 (A3)
SCALE

ABN 66 103 198 527
Postal:
Unit 8, 51 Freda St
Upper Mt Gravatt,
Qld 4122
Brisbane:
Tel 3422 2020
Fax 3422 2021

Civil Dimensions Consulting Engineers Pty Ltd
mail@civildimensions.com.au

DESIGNED CH
DRAWN JB
CHECKED BB

APPROVED RPEQ 6328

FOR AND ON BEHALF OF CIVIL DIMENSIONS PTY LTD

Rev	Amendment Details	Date
	Preliminary Information Only	26/08/15

DRAWING TITLE

Water Reticulation Plan

PROJECT NUMBER CD14-053
ORG W1
REV -