

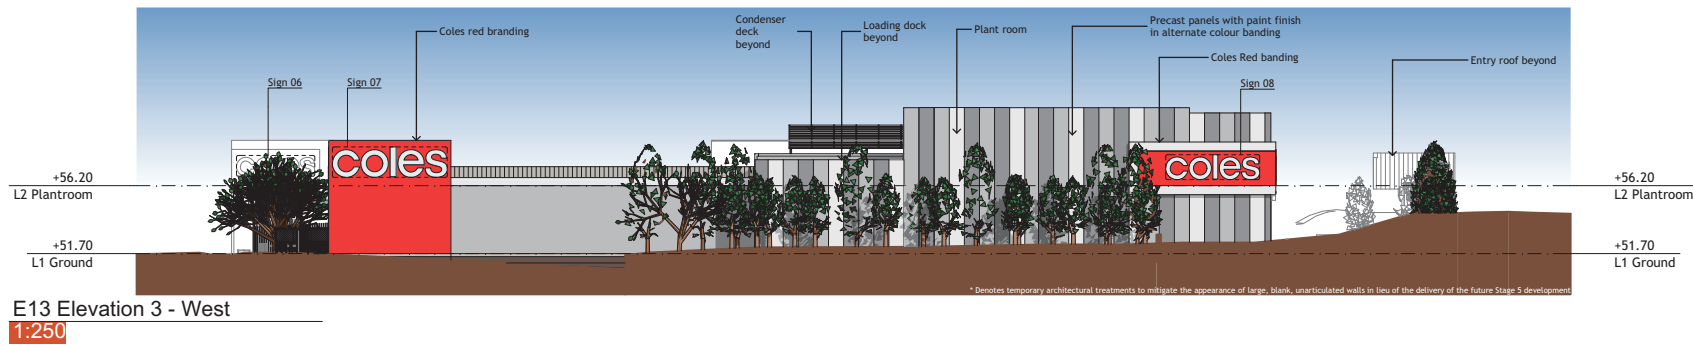
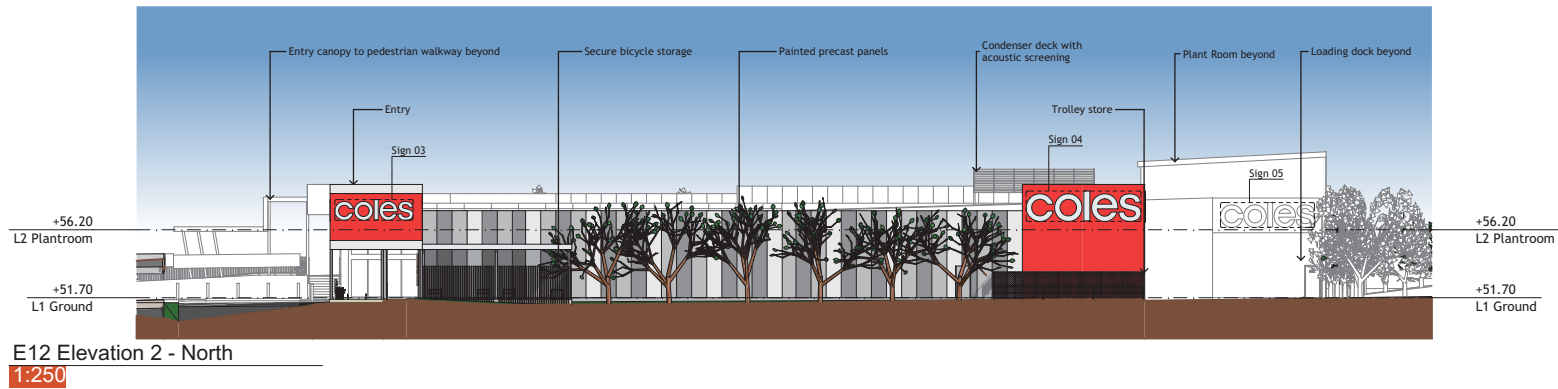



Sign 01
1:100

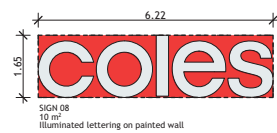


Sign 08
1:100

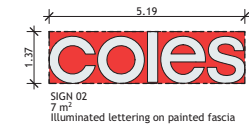


Sign 02
1:100

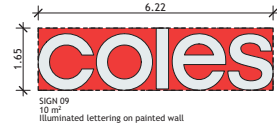


Sign 09
1:100

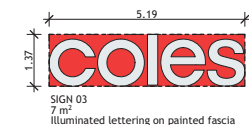



Sign 03
1:100

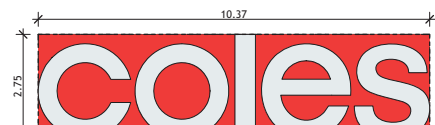

Sign 10
1:100

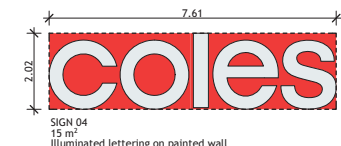

Sign 04
1:100

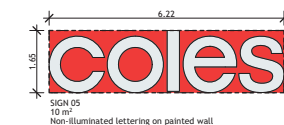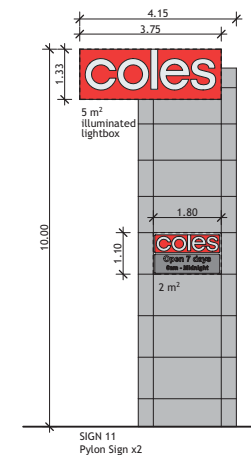


Sign 05
1:100




Sign 06
1:100

Sign 11
1:100

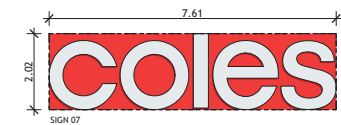

Sign 07
1:100

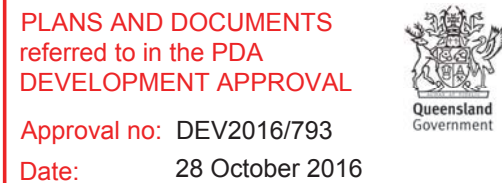

COPYRIGHT

POWE Architects Pty Ltd. All rights reserved. This work is covered by Copyright and cannot be reproduced or copied in any form or by any means (graphic, electronic or mechanical including photocopying) without the written permission of POWE Architects Pty Ltd. Any license, express or implied, to use this document for any purpose whatsoever is restricted to the terms of the written agreement between POWE Architects Pty Ltd and the instructing party.

DISCLAIMER

The builder shall check and verify all dimensions and verify all errors and omissions to POWE Architects. Do not scale the drawings. Drawings shall not be used for construction purposes until issued by POWE Architects marked "For Construction." POWE Architects accepts no responsibility for the accuracy, compatibility and completeness of the data transferred electronically. The recipient should, where necessary, request a hardcopy for verification.

PROJECT

Yarrabilba Village Centre
FOR
Coles Group Property Developments

AT Yarrabilba Drive, Yarrabilba, QLD
RP Lot 6000 on SP271600
COUNTY: Ward
PARISH: Moffatt
WARD: Division Four

**FOR APPROVAL
ONLY**
NOT FOR CONSTRUCTION



**GROUP
PROPERTY
DEVELOPMENTS**

POWE ARCHITECTS
ARCHITECTURE MASTERPLANNING DESIGN

+61 (7) 3257 0202 P
enquiries@powearchitects.com E
www.powearchitects.com W

42 BERWICK STREET
FORTITUDE VALLEY
QLD 4006

AMENDMENTS

R	DATE	DESCRIPTION
A	22/07/2016	Issue For DA Approval
B	25/07/2016	Revised issue for DA Approval
C	14/09/2016	Signage details added

BY
SK
SK
ME
**Yarrabilba Village
Centre**

DRAWING DESCRIPTION
Stage One Elevations 1
SIGNAGE PLAN

DRAWING DETAILS

DRAWN	CHECKED	APPROVED
SK	ME	ME
SCALE	SHEET	PUBLISH DATE
1:250, 1:100	A1	14/09/2016

FILE #	DRAWING #	REVISION
248-14	DA-3-101	C

