




PLANS AND DOCUMENTS referred to in the PDA DEVELOPMENT APPROVAL
Approval no: DEV2016/798
Date: 7 NOV 2016



AMENDED IN RED
By: Laura Shobbrook
Date: 24 OCT 2016

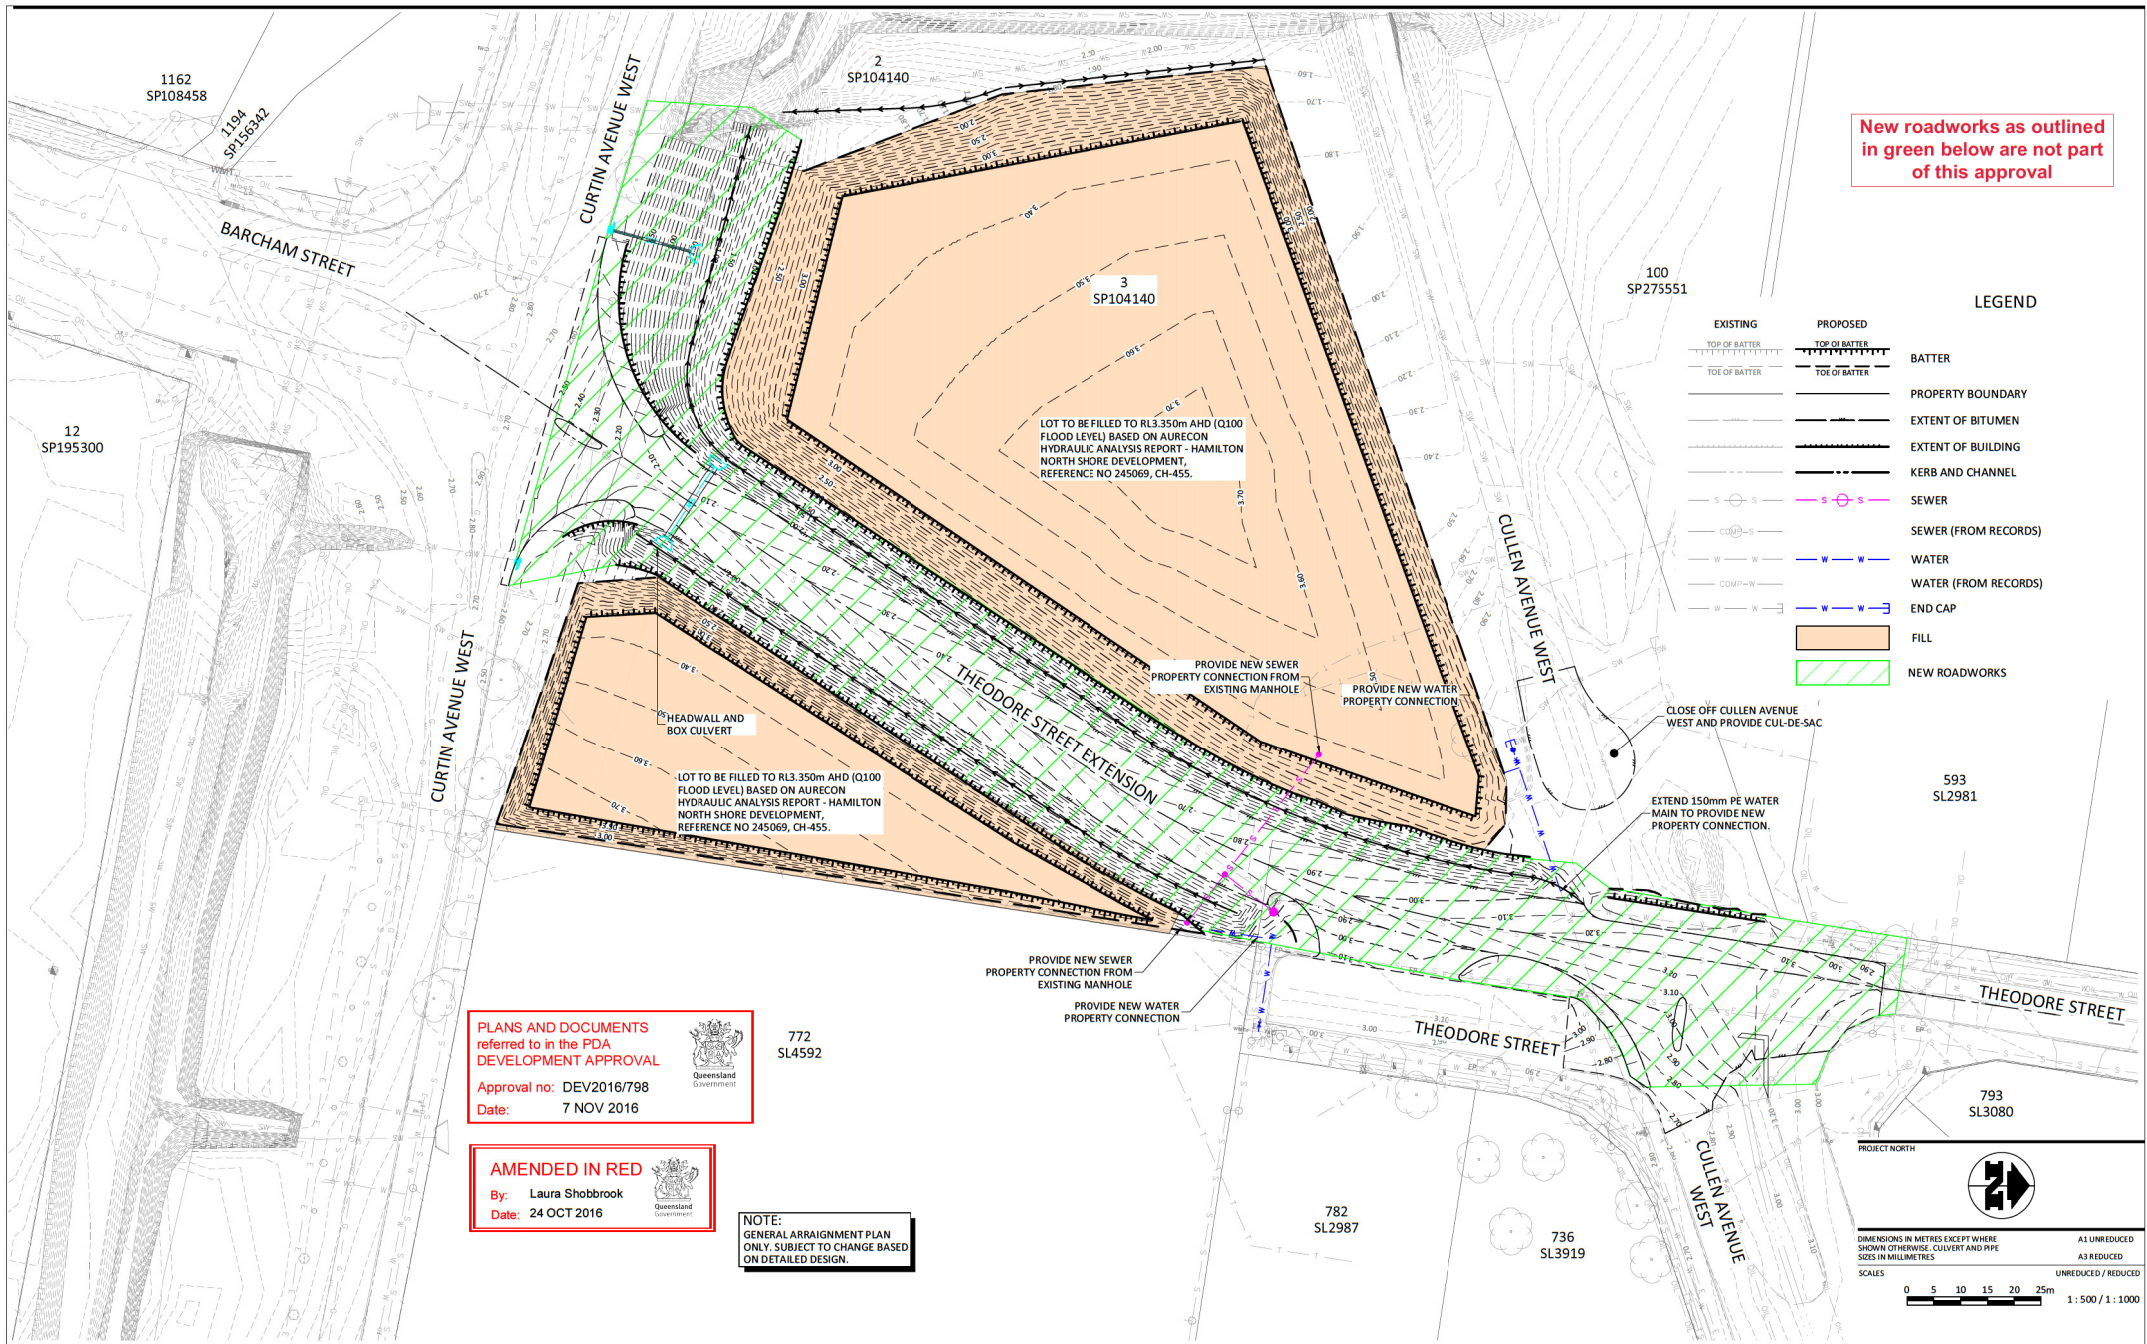

NOTE:
GENERAL ARRANGEMENT PLAN
ONLY. SUBJECT TO CHANGE BASED
ON DETAILED DESIGN.

PLAN
SCALE 1:500

REV	DATE	DESCRIPTION	DWN	DES	CHK	APP
C	07.10.16	ALLOTMENT FILL AMENDED	SE	AW		
B	23.08.16	DRAFT RP BOUNDARY ADDED	SE	AW	KR	
A	22.08.16	FOR DA APPROVAL				

ASSOCIATED CONSULTANTS

APPROVED

CHECKED

DATE 7729 RPEQ DATE

BORNHORST + WARD
CONSULTING ENGINEERS
CIVIL AND STRUCTURAL

Level 4, 62 Astor Terrace
Spring Hill, QLD 4000, Australia
P. +61 (7) 3013 4699
mail@bornhorstward.com.au
www.bornhorstward.com.au

CLIENT
ECONOMIC DEVELOPMENT
QUEENSLAND (EDQ)

PROJECT
THEODORE STREET
EXTENSION

SUBJECT
THEODORE STREET
GENERAL ARRANGEMENT

PROJECT No.
13267F
DRAWING No.
FL0004
REVISION
C

FOR TENDER

STATUS
DIMENSIONS IN METRES EXCEPT WHERE SHOWN OTHERWISE. CULVERT AND PIPE SIZES IN MILLIMETRES
SCALES
0 5 10 15 20 25m
UNREduced / REDUCED
1:500 / 1:1000



PROJECT NORTH

793 SL3080

593 SL2981

100 SP275551

2 SP104140

3 SP104140

772 SL4592

782 SL2987

736 SL3919

1162 SP108458

1194 SP156342

12 SP195300

New roadworks as outlined in green below are not part of this approval