


Peg placed at all new corners, unless otherwise stated.

Original information compiled from SP273838 in the Department of Natural Resources and Mines.

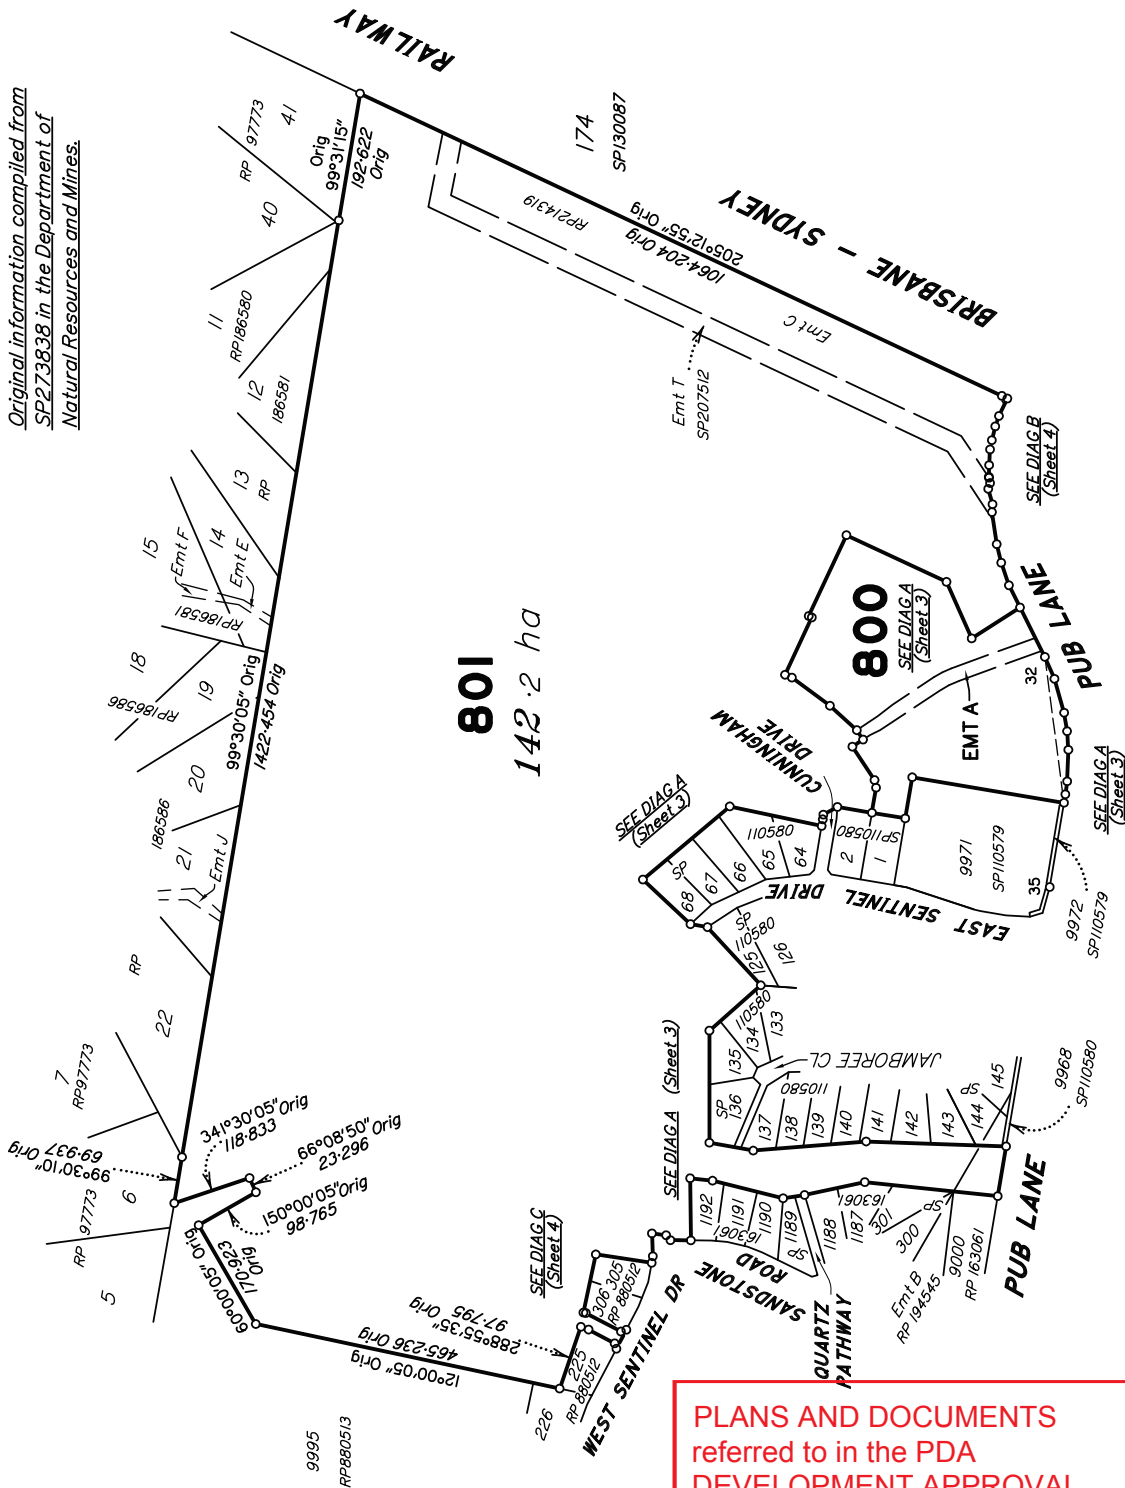

PRELIMINARY

Scale 1:8000 - Lengths are in Metres.

PLANS AND DOCUMENTS
referred to in the PDA
DEVELOPMENT APPROVAL

Approval no: DEV2016/810

Date: 13 December 2016



This is a Preliminary copy of
our Survey Plan based on
Approved Plan 6493-205 Rev C.

Areas are subject to final lot
calculations and survey.

There is no swing for final
Survey Plan.

Plan of Lots 800 & 801 and
Proposed Easement A in Lot 800

Cancelling Lot 9968 on SP273838

LOCAL
GOVERNMENT: LOGAN CITY

LOCALITY: GREENBANK

Meridian: MGA (Zone 56) by GNSS

Survey
Records: No

Scale: 1:8000

Format: STANDARD

SP286346

State copyright reserved.

WARNING : Folded or Mutilated Plans will not be accepted.
Plans may be rolled.
Information may not be placed in the outer margins.

(Dealing No.)

5. Lodged by

(Include address, phone number, reference, and Lodger Code)

1. Certificate of Registered Owners or Lessees.

I/We TEVIOT DOWNS ESTATE PTY LTD
A.C.N. 091 379 207

(Names in full)

* as Registered Owners of this land agree to this plan and dedicate the Public Use Land as shown hereon in accordance with Section 50 of the Land Title Act 1994.

~~* as Lessees of this land agree to this plan.~~

Signature of *Registered Owners ~~*Lessees~~

* Rule out whichever is inapplicable

2. Planning Body Approval.

*

hereby approves this plan in accordance with the :

%

Dated this day of

..... #

..... #

* Insert the name of the Planning Body.

Insert designation of signatory or delegation

% Insert applicable approving legislation.

3. Plans with Community Management Statement :

CMS Number :

Name :

4. References :

Dept File :

Local Govt :

Surveyor : 7194

6. Existing

Created

Title Reference	Description	New Lots	Road	Secondary Interests
	Lot 9968 on SP273838	800 & 801	—	Emt A

MORTGAGE ALLOCATIONS

Mortgage	Lots Fully Encumbered	Lots Partially Encumbered
708316337	800 & 801	—

ENCUMBRANCE EASEMENT ALLOCATIONS

Easement	Lots to be Encumbered
601200818 (Emt B on RP194545)	801
601200818 (Emt C on RP214319)	801
711217263 (Emt T on SP207512)	801

EXISTING ADMINISTRATIVE ADVICE ALLOCATIONS

Administrative Advice	Lots to be Encumbered
710908302 (Veg Notice)	800 & 801
713760322 (Veg Notice)	800 & 801
713923333 (Dsi/Offset)	800 & 801

PRELIMINARY

**PLANS AND DOCUMENTS
referred to in the PDA
DEVELOPMENT APPROVAL**

Approval no: DEV2016/810

Date: 13 December 2016



9. Building Format Plans only.

I certify that :

- * As far as it is practical to determine, no part of the building shown on this plan encroaches onto adjoining lots or road;
- * Part of the building shown on this plan encroaches onto adjoining * lots and road

Cadastral Surveyor/Director * Date
*delete words not required

10. Lodgement Fees :

Survey Deposit	\$
Lodgement	\$
.....New Titles	\$
Photocopy	\$
Postage	\$
TOTAL	\$

11. Insert
Plan
Number

SP286346

800 & 801

Por 429

Lots

Orig

7. Orig Grant Allocation :

8. Passed & Endorsed :

By :

Date :

Signed :

Designation :






DIAGRAM E

1:1500

PLANS AND DOCUMENTS
referred to in the PDA
DEVELOPMENT APPROVAL

Approval no: DEV2016/810


Date: 13 December 2016

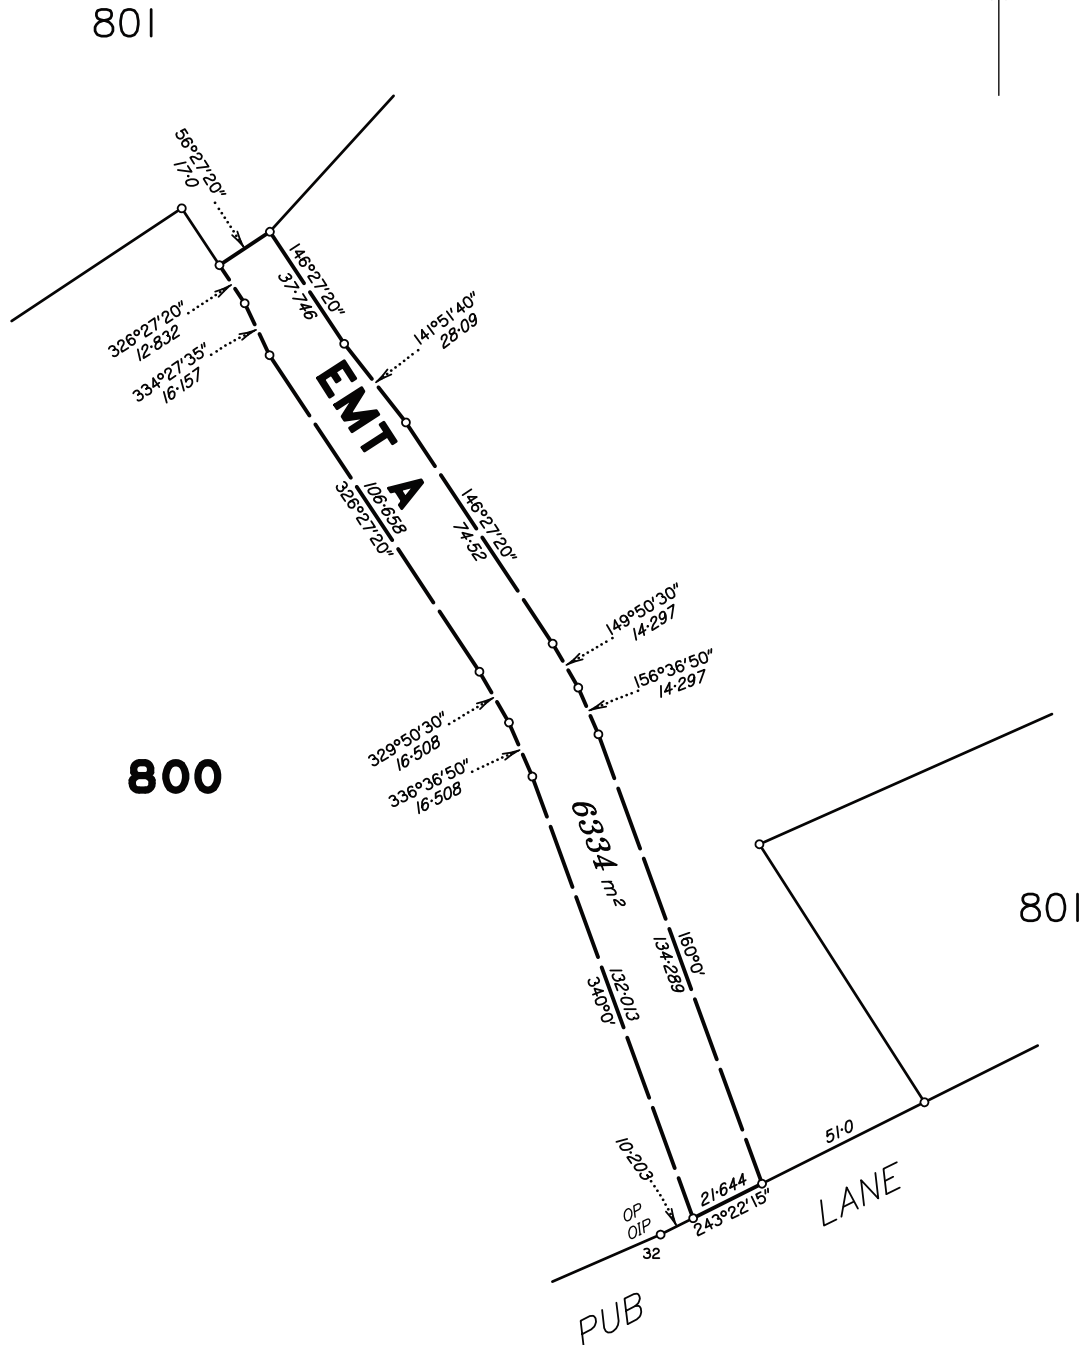

PRELIMINARY

Scale 1:1500 - Lengths are in Metres.

State copyright reserved.

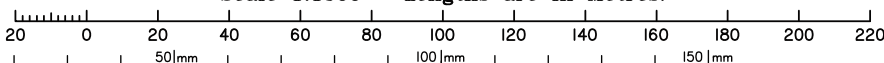

Insert
Plan
Number
SP286346