


Nov 13, 2014 - 1:20pm G:\BMT\PS1188 TRAFF_ TRANS\590 Planning\0\Users\slip3\cad\PROJECTS\DRAWINGS\BRUNSWICK ST\brunswick-aerial-B.dwg

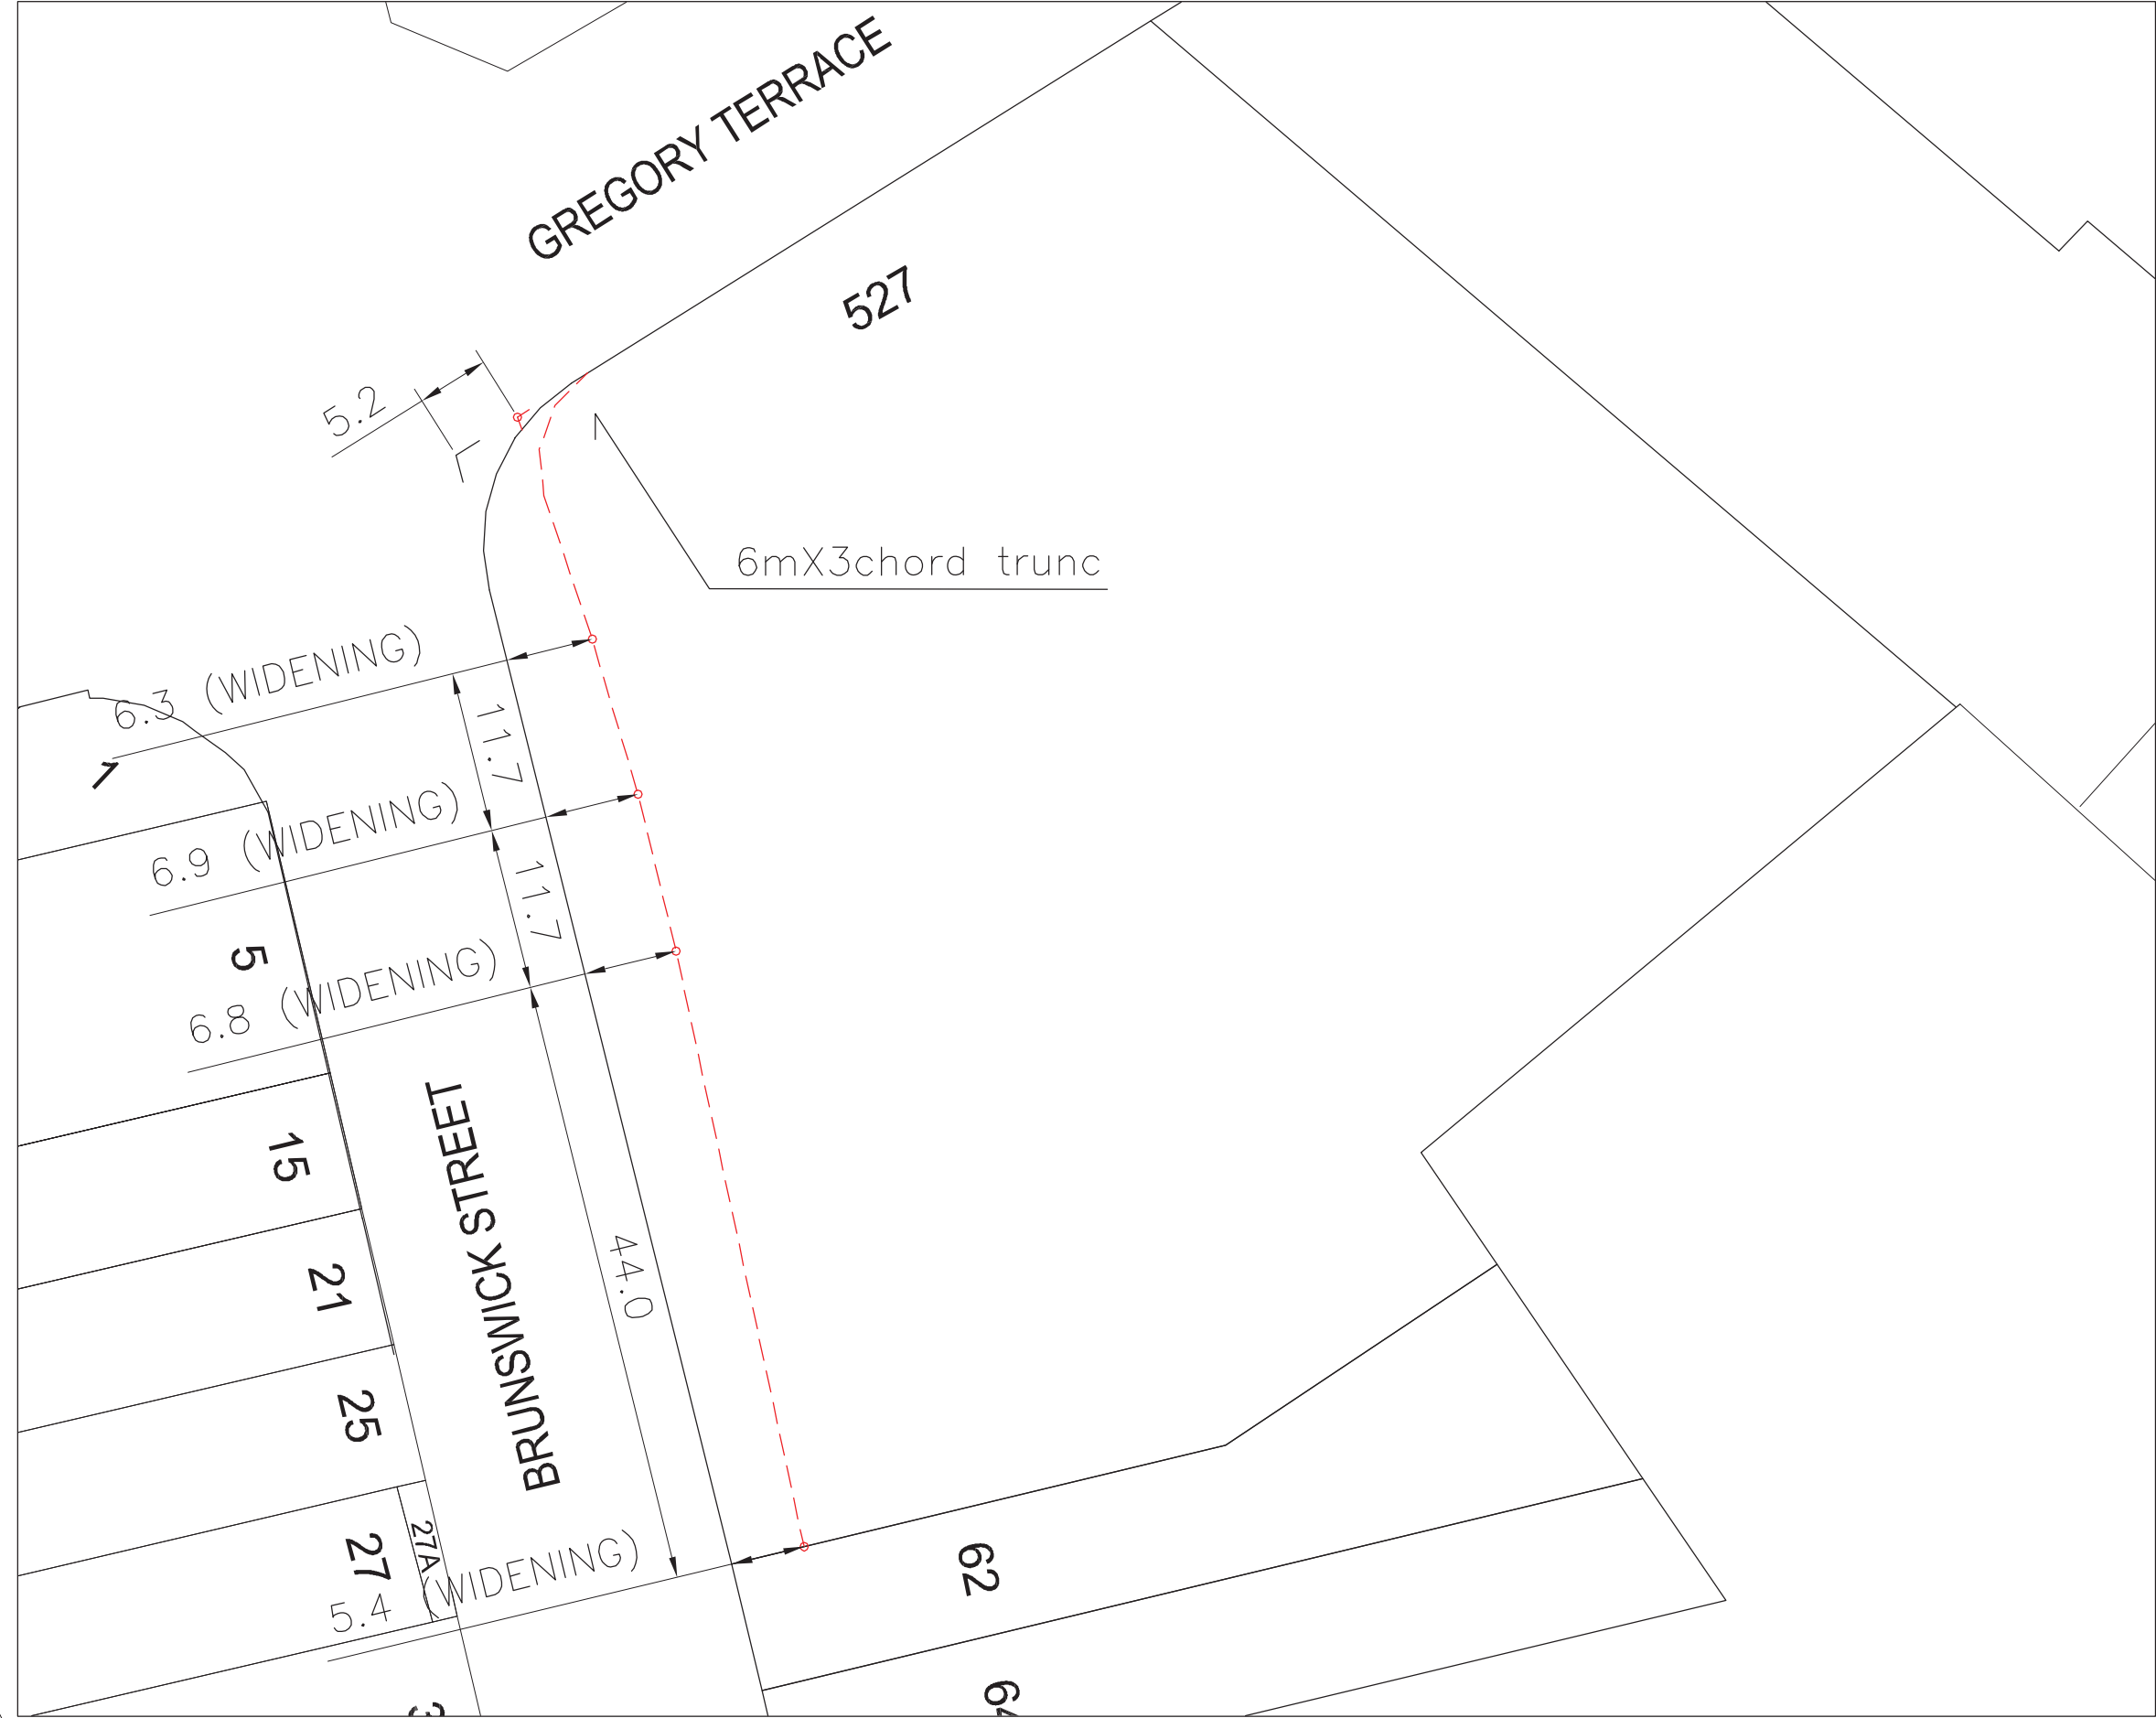

CONCEPT PLAN
FOR COMMENTS ONLY

REDUCED COPY
HALF SIZE

PLANS AND DOCUMENTS
referred to in the PDA
DEVELOPMENT APPROVAL

Approval no: DEV2016/759
Date: 25 January 2017



NOTE

THE REAL PROPERTY BOUNDARIES SHOWN ON THIS CONCEPT PLAN ARE INDICATIVE ONLY. EXTREME CARE SHOULD BE EXERCISED IN THE USE OF THIS INFORMATION.

VARIATIONS IN CONCEPT TO BE APPROVED BY BCC TRANSPORT & TRAFFIC BRANCH (NETWORK INFORMATION).

FINAL DESIGN PLANS MUST INDICATE THE LOCATION OF THE ACTUAL BOUNDARIES ON BOTH SIDES OF THE ROAD RESERVE, AFTER THEY HAVE BEEN IDENTIFIED BY A LICENSED SURVEYOR.

LEGEND

- EXISTING PROPERTY BOUNDARY
- KERB AND CHANNEL
- KERB ONLY
- PROPOSED PROPERTY REQUIREMENT

C	Bus bay removed at 527 Gregory Terrace (Brunswick Street frontage)	R.R. 12-11-14			
B	Design altered to TTM widening plan	CVR 17-10-12			
A	Original Issue				
ISSUE	AMENDMENT	DRAWN DATE	CHK'D DATE	APPR'D DATE	

CAD REF: G:\PROJECTS\DRAWINGS\brunswick-aerial.DWG
FULL SIZE A1

DIVISIONAL MANAGER BRISBANE INFRASTRUCTURE
MANAGER TRANSPORT AND TRAFFIC

DESIGNED	cvr 6-7-12	FILE NO.	
TRACED		SURVEY NO.	
CHECKED		ASSOCIATED PLANS	



BRISBANE CITY COUNCIL – BRISBANE INFRASTRUCTURE	
CONCEPT DESIGN PROPOSED ROADWORKS BRUNSWICK ST– FORTITUDE VALLEY	
NO. 1 IN SET OF 1 RPN677	
A B C	