


URBAN COLLECTOR ROAD - CENTRE - MULTI-MODAL -
RETAIL/COMMERCIAL - SINGLE CARRIAGEWAY

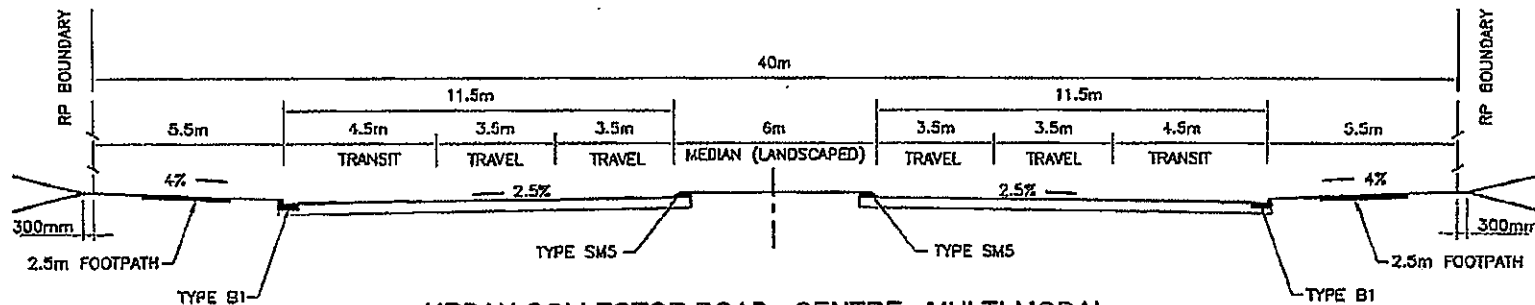

URBAN COLLECTOR ROAD - CENTRE - MULTI-MODAL -
RETAIL/COMMERCIAL - FOUR LANE DUAL CARRIAGEWAY

F C D E B A		DATE APPROVED TEST SCHEDULES 2015	RECOMMENDED FOR APPROVAL APPROVED FOR ISSUE 2015	© LOGAN CITY COUNCIL DISCLAIMER THE AUTHOR OF THIS DRAWING IS NOT RESPONSIBLE FOR THE LOSS OF OR ANY OTHER PERSON OR ENTITY WHO RELIES ON THE DRAWING FOR THE PURPOSE OF THE DESIGN OR CONSTRUCTION OF THE PROJECT. THE DESIGNER ACCEPTS NO LIABILITY FOR THE LOSS OF OR ANY OTHER PERSON OR ENTITY WHO RELIES ON THE DRAWING FOR THE PURPOSE OF THE DESIGN OR CONSTRUCTION OF THE PROJECT.		STANDARD DRAWING ROAD CROSS SECTIONS URBAN CENTRES COLLECTOR MULTI-MODAL ROADS	SCALE: NOT TO SCALE TRANSPORT INFRASTRUCTURE 14 OF 24 DRAWING No. 8 00339
----------------------------	--	--	--	---	--	---	---