


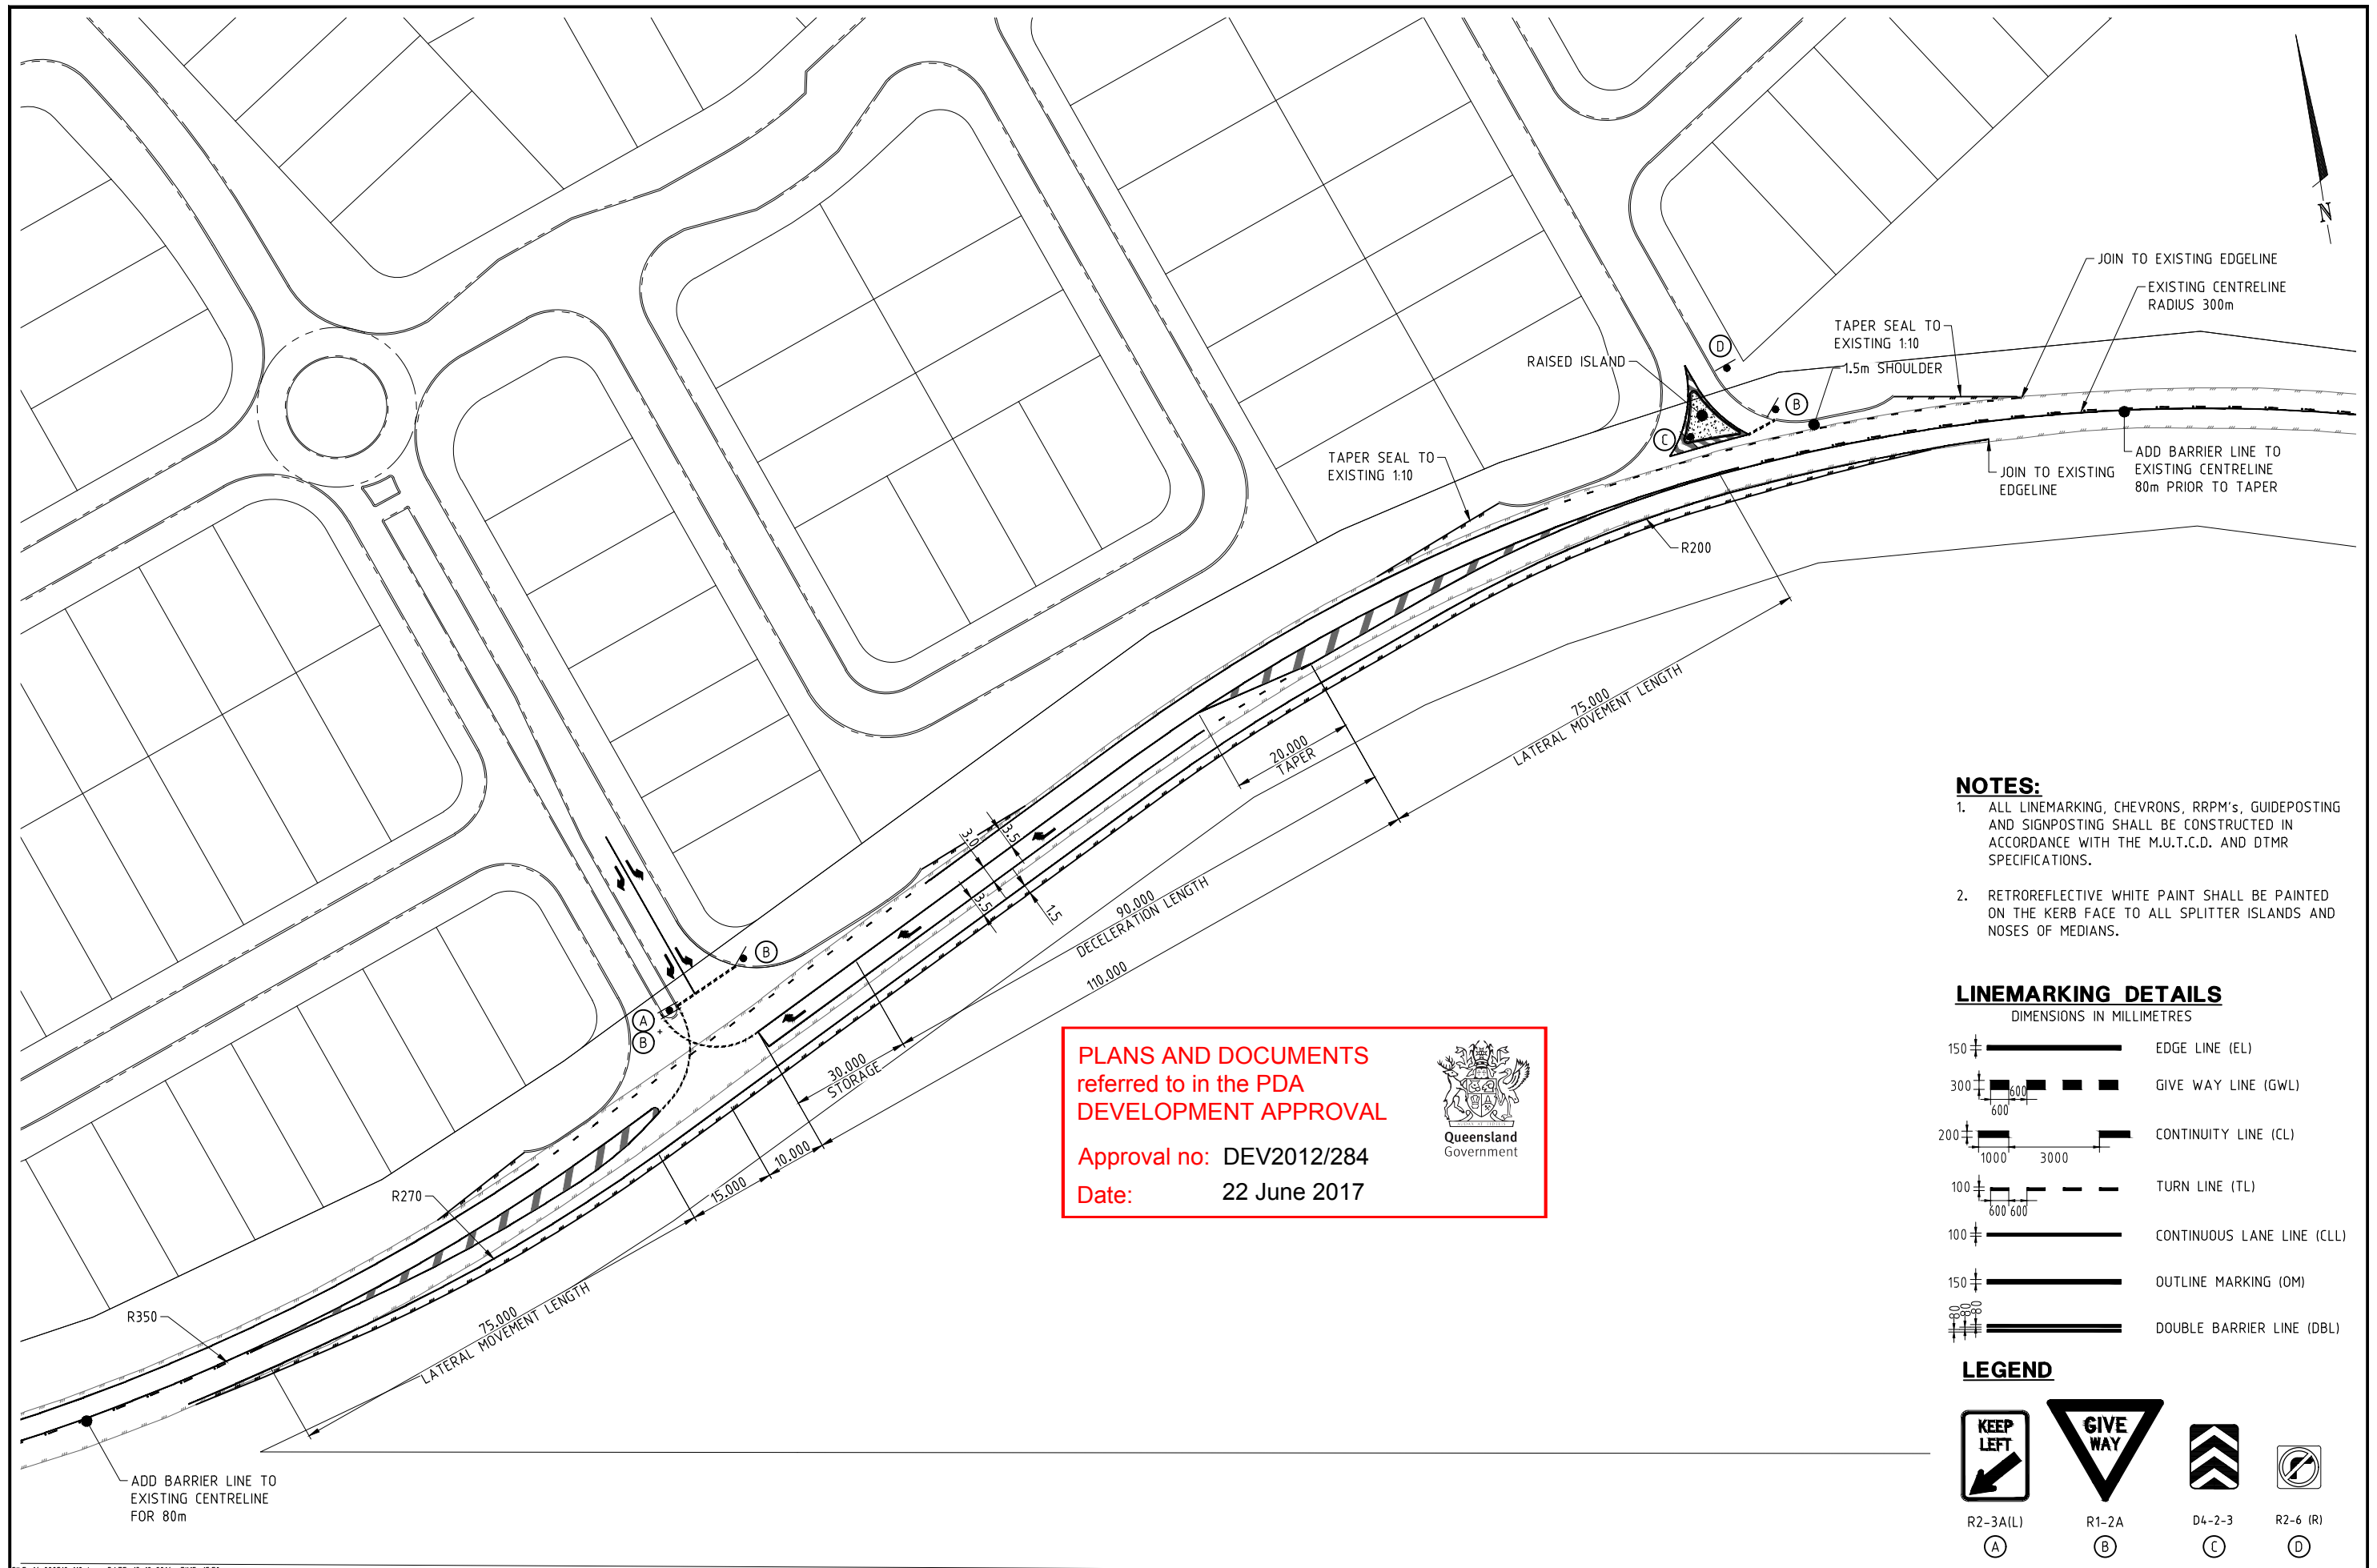


NOTES:

- ALL LINEMARKING, CHEVRONS, RRPM's, GUIDEPOSTING AND SIGNPOSTING SHALL BE CONSTRUCTED IN ACCORDANCE WITH THE M.U.T.C.D. AND DTMR SPECIFICATIONS.
- RETROREFLECTIVE WHITE PAINT SHALL BE PAINTED ON THE KERB FACE TO ALL SPLITTER ISLANDS AND NOSES OF MEDIANS.

LINEMARKING DETAILS

DIMENSIONS IN MILLIMETRES

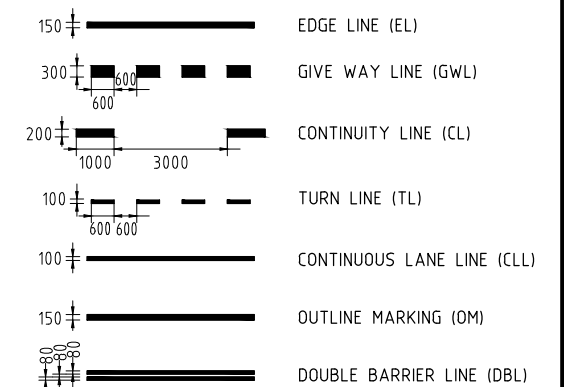

LEGEND



FILE: 16-002518-110.dwg DATE: 13-12-2016 TIME: 15:50
Xref's: X-15-003700-X-BASE X-15-003700-X-Design Contours X-15-003700-X-Bulk Earthworks Levels USR: joshua beddo

FIRST ISSUE	CALC	DRAWN	TE	AMENDMENT DETAILS	DESIGN CHECK	SCALE (METRES)	MICROFILM No.	SURVEYOR	CLIENT	PROJECT	DRAWING TITLE	DRAWING NUMBER	ISSUE
A			29.11.16			1:500		RPS Australia East Pty Ltd	VILLA GREEN		VILLA GREEN		
B						1:1000		Ph 07 3124 9300 Fax 07 3124 9399		TEVIOT VILLAGE	TEVIOT VILLAGE		
C								APPROVED			FUNCTIONAL LAYOUT PLAN		
D													
E													
F													

PROJECT No. 16-002518

FOR & ON BEHALF OF CALIBRE CONSULTING (QLD) PTY LTD

Calibre Consulting (QLD) Pty Ltd
Level 3, 16 Innovation Parkway, Birtinya QLD Australia 4575
Telephone 07 5314 2520 Facsimile 07 5314 2522
Brisbane Canberra Melbourne Sydney Singapore Sunshine Coast

DRAWING NUMBER 16-002518-110