

DA LODGMENT
10-04-2017

COPYRIGHT

4/04/17 10:04:17 AM

BOWEN HILLS JEEP SHOWROOM 16 BURROW STREET BOWEN HILLS 4006

w.i.m **wi** architects
planning architecture interior design

39 Jackson Street
Clayfield Brisbane
Queensland 4011 Australia

Tel: 07 3857 8215
Fax: 07 3857 8250
Email: enquiries@wimarchitects.com
Web: www.wimarchitects.com

DA LODGMENT
10-04-2017

COPYRIGHT
W.M. Architects Pty Ltd. All rights reserved.
This work is owned by W.M. Architects Pty Ltd. and is not to be reproduced, stored in a retrieval system, or transmitted in any form or by any means, electronic, mechanical, photocopying, recording, or by any information storage and retrieval system, without the prior written permission of W.M. Architects Pty Ltd. Any unauthorised use of this work may result in legal action being taken against the user.

BOWEN HILLS JEEP SHOWROOM

16 BURROWS STREET, BOWEN HILLS, 4006, QLD

SITE DETAILS:

ADDRESS: LOT NO. 88 RP. 856195
16 BURROWS STREET, BOWN HILLS, 4006

WARD:

SITE AREA: 1640m²

UNIT AREA SUMMARY					NOTES:
(GFA BASED ON CENTER OF EXTERNAL WALL)					
	EXISTING GFA	EXTENSION GFA	TOTAL GFA	187SQM WAS TAKEN AWAY FROM THE EXISTING WAREHOUSE TO ALLOW FOR ADDITIONAL SHOWROOM SPACE. OFFICES AND MEETING AND CAR HAND OVER SPACES.	
BUILDING AREAS					
WAREHOUSE	821 SQM	-187 SQM	634 SQM		
SHOWROOM	187 SQM	163 SQM	350 SQM		
OFFICE	42 SQM	56 SQM	98 SQM		
STORAGE	157 SQM	0 SQM	157 SQM		
MEETING	0 SQM	94 SQM	94 SQM		
TOTAL			1333 SQM		
NUMBER OF CARPARKS			10		


DRAWING SCHEDULE:

CONSTRUCTION DRAWING LIST				
Sheet Number	Sheet Name	Current Revision Date	Current Revision Description	Current Revision
CD-001	COVER SHEET	28-02-2017	PLANNING ISSUE	C
CD-100	TITLE SHEET	28-02-2017	PLANNING ISSUE	C
CD-101	SITE PLAN	28-02-2017	PLANNING ISSUE	C
CD-103	EX. GROUND FLOOR PLAN	28-02-2017	PLANNING ISSUE	C
CD-105	PROP. GROUND FLOOR PLAN	28-02-2017	PLANNING ISSUE	C
CD-107	1-50 PROP. GROUND FLOOR EXTENSION / REFURB	28-02-2017	PLANNING ISSUE	C
CD-201	NORTH & EAST ELEVATION	28-02-2017	PLANNING ISSUE	C
CD-301	SECTION A-A	28-02-2017	PLANNING ISSUE	C
CD-302	SECTION B-B	28-02-2017	PLANNING ISSUE	C
CD-801	PERSPECTIVE	28-02-2017	PLANNING ISSUE	C

PLANS AND DOCUMENTS
referred to in the PDA
DEVELOPMENT APPROVAL

Approval no: DEV2017/845

Date: 12 July 2017

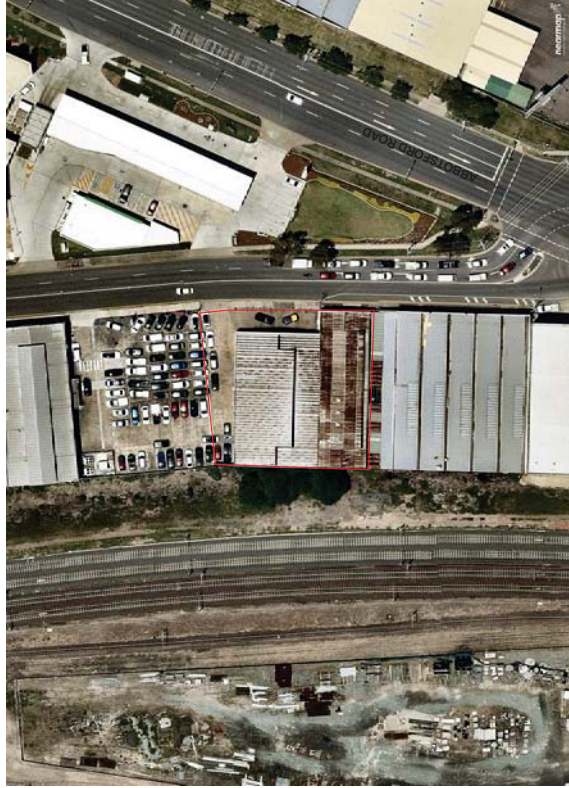

LOCALITY PLAN

28-02-2017
27-02-2017
9-02-2017

PLANNING ISSUE
PLANNING ISSUE
CLIENT ISSUE

1
2
3

DATE

REVISION

REVISION

wi.m architects

PROFESSIONAL ARCHITECTS & INTERIORS


CLIENT

BRISBANE CITY
AUTOMOTIVE

PROJECT

PROPOSED JEEP
SHOWROOM
16 BURROWS STREET
BOWEN HILLS

TITLE SHEET

DATE

2017-04-10

SCALE

1:1000

PROJECT NO.

16400002

REVISION

1

CD-100

C


BOWEN HILLS JEEP SHOWROOM 16 BURROWS STREET, BOWEN HILLS, 4006, QLD

DA LODGMENT
10-04-2017

PLANS AND DOCUMENTS
referred to in the PDA
DEVELOPMENT APPROVAL

Approval no: DEV2017/845

Date: 12 July 2017

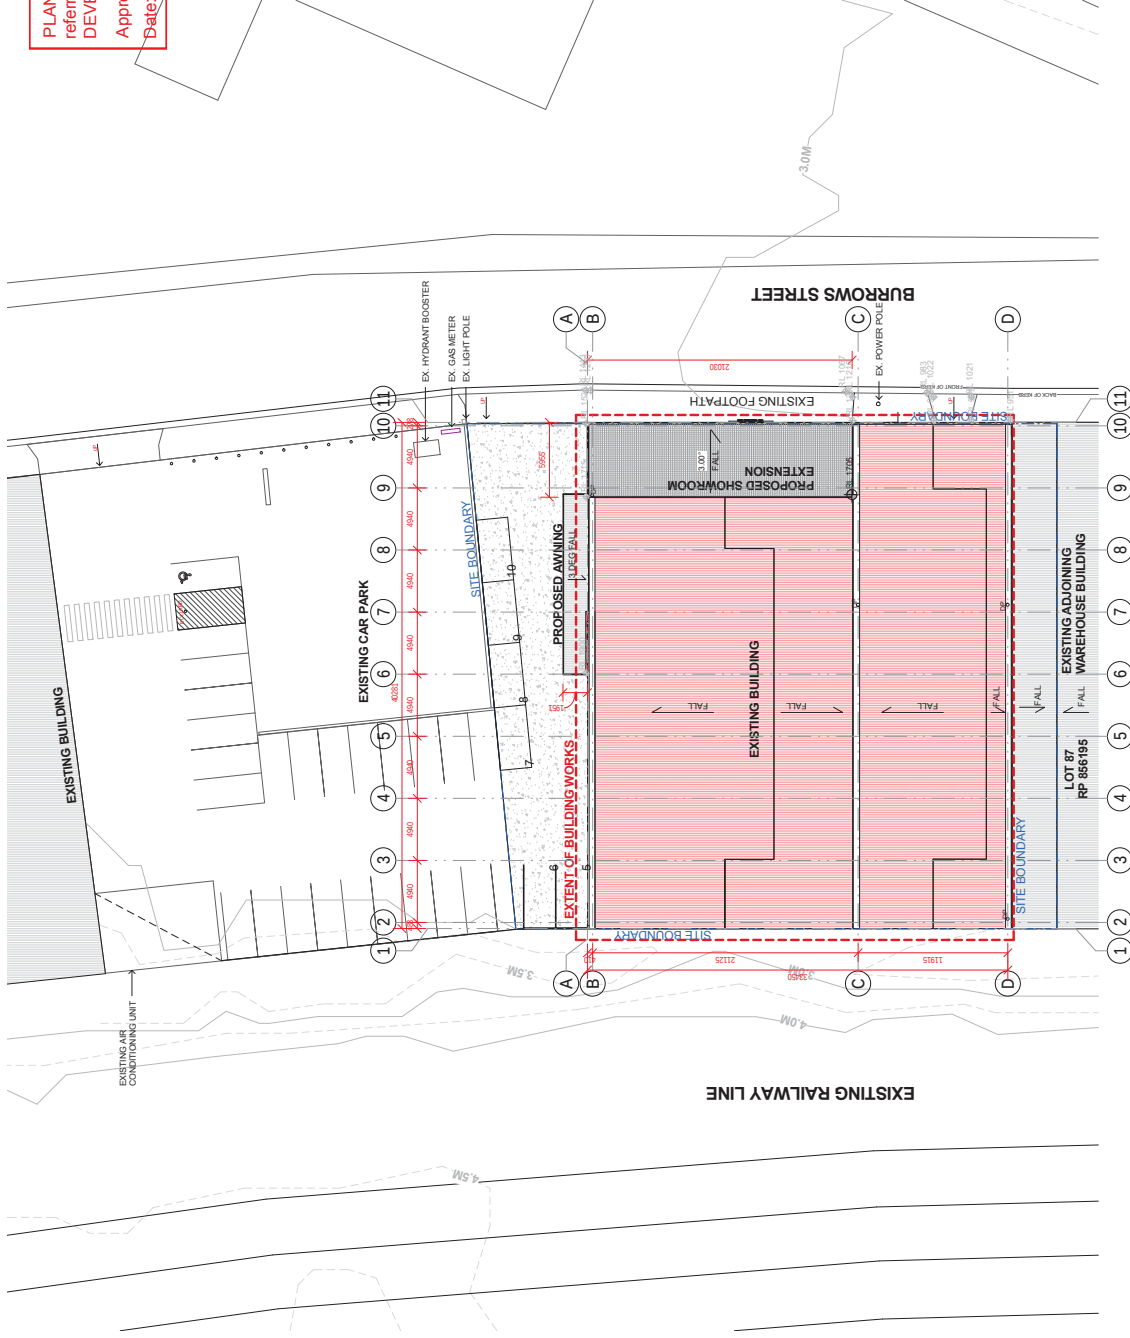

1 CD. ROOF PLAN

1:200

COPYRIGHT



Queensland
GOVERNMENT

DATE: 26-04-17
PLANNING ISSUE: 27-02-2017
CLIENT ISSUE: 04-03-2017

TERMS OF USE:



wi.m architects

CLIENT:
BRISBANE CITY
AUTOMOTIVE

PROJECT:
PROPOSED JEEP
SHOWROOM
16 BURROWS STREET
BOWEN HILLS

DATE:
12 JULY 2017

SCALE:
1:200

PROJECT NO:
CD-101

REVISION:
C





BOWEN HILLS JEEP SHOWROOM 16 BURROWS STREET, BOWEN HILLS, 4006, QLD

DA LODGMENT
10-04-2017

COPYRIGHT



PLANS AND DOCUMENTS
referred to in the PDA
DEVELOPMENT APPROVAL

Approval no: DEV2017845

Date: 12 July 2017

DATE: 26-02-17
PLANNING ISSUE: 27-02-2017
CLIENT ISSUE: 9-03-2017



wi.m architects


CLIENT: BRISBANE CITY
AUTOMOTIVE

PROJECT: PROPOSED JEEP
SHOWROOM
16 BURROWS STREET
BOWEN HILLS

PROPOSED JEEP
SHOWROOM
EX. GROUND FLOOR
PLAN

DATE: 26-02-17
SCALE: 1:100 @ A1
PROJECT NO: 2017-10-04

CD-103 C

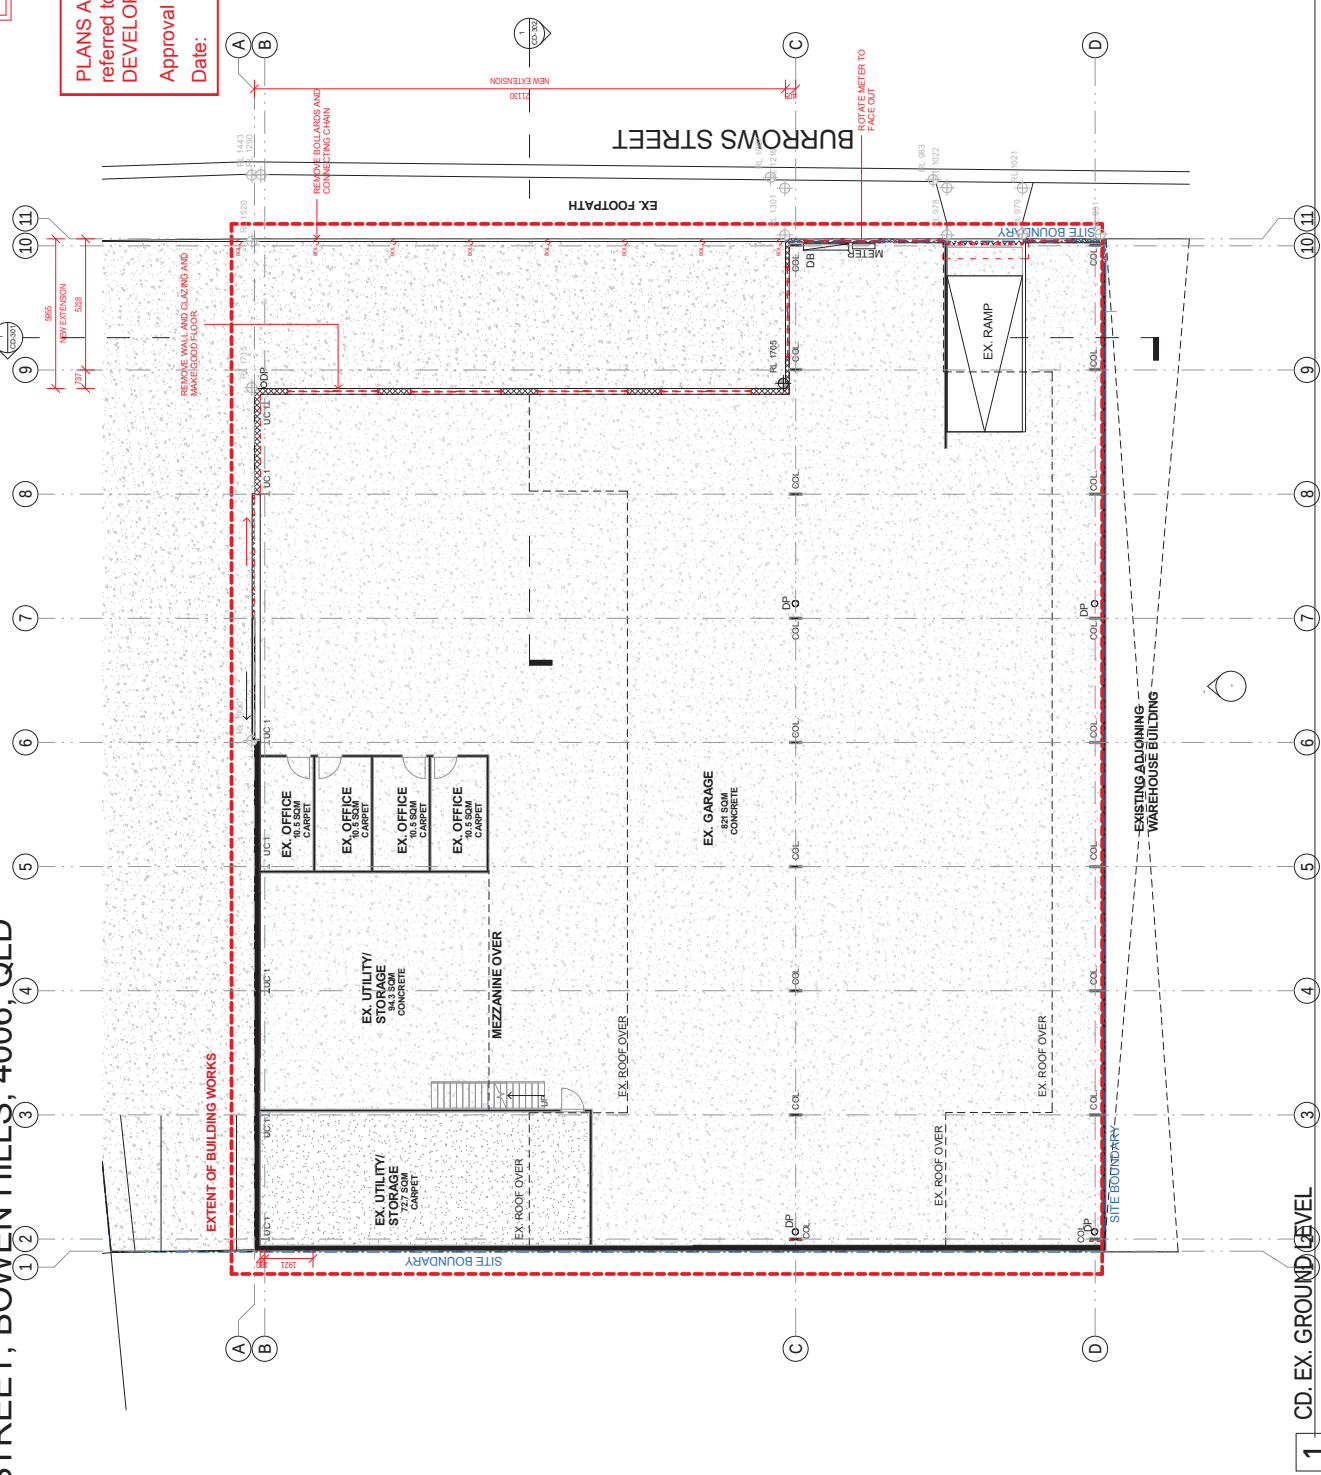

DA LODGMENT
10-04-2017

Approval no: DEV2017/845
Date: 12 July 2017




BRISBANE CITY
AUTOMOTIVE

DRAWING TITLE
PROP. GROUND FLOOR

DRAWN CG
CHECKED WVZ
SCALE DATE
1:100 @ A1 2017-10-04

PROJECT NO. DRAWING NO. ISSUE
BCA-216-BUR CD-105 C

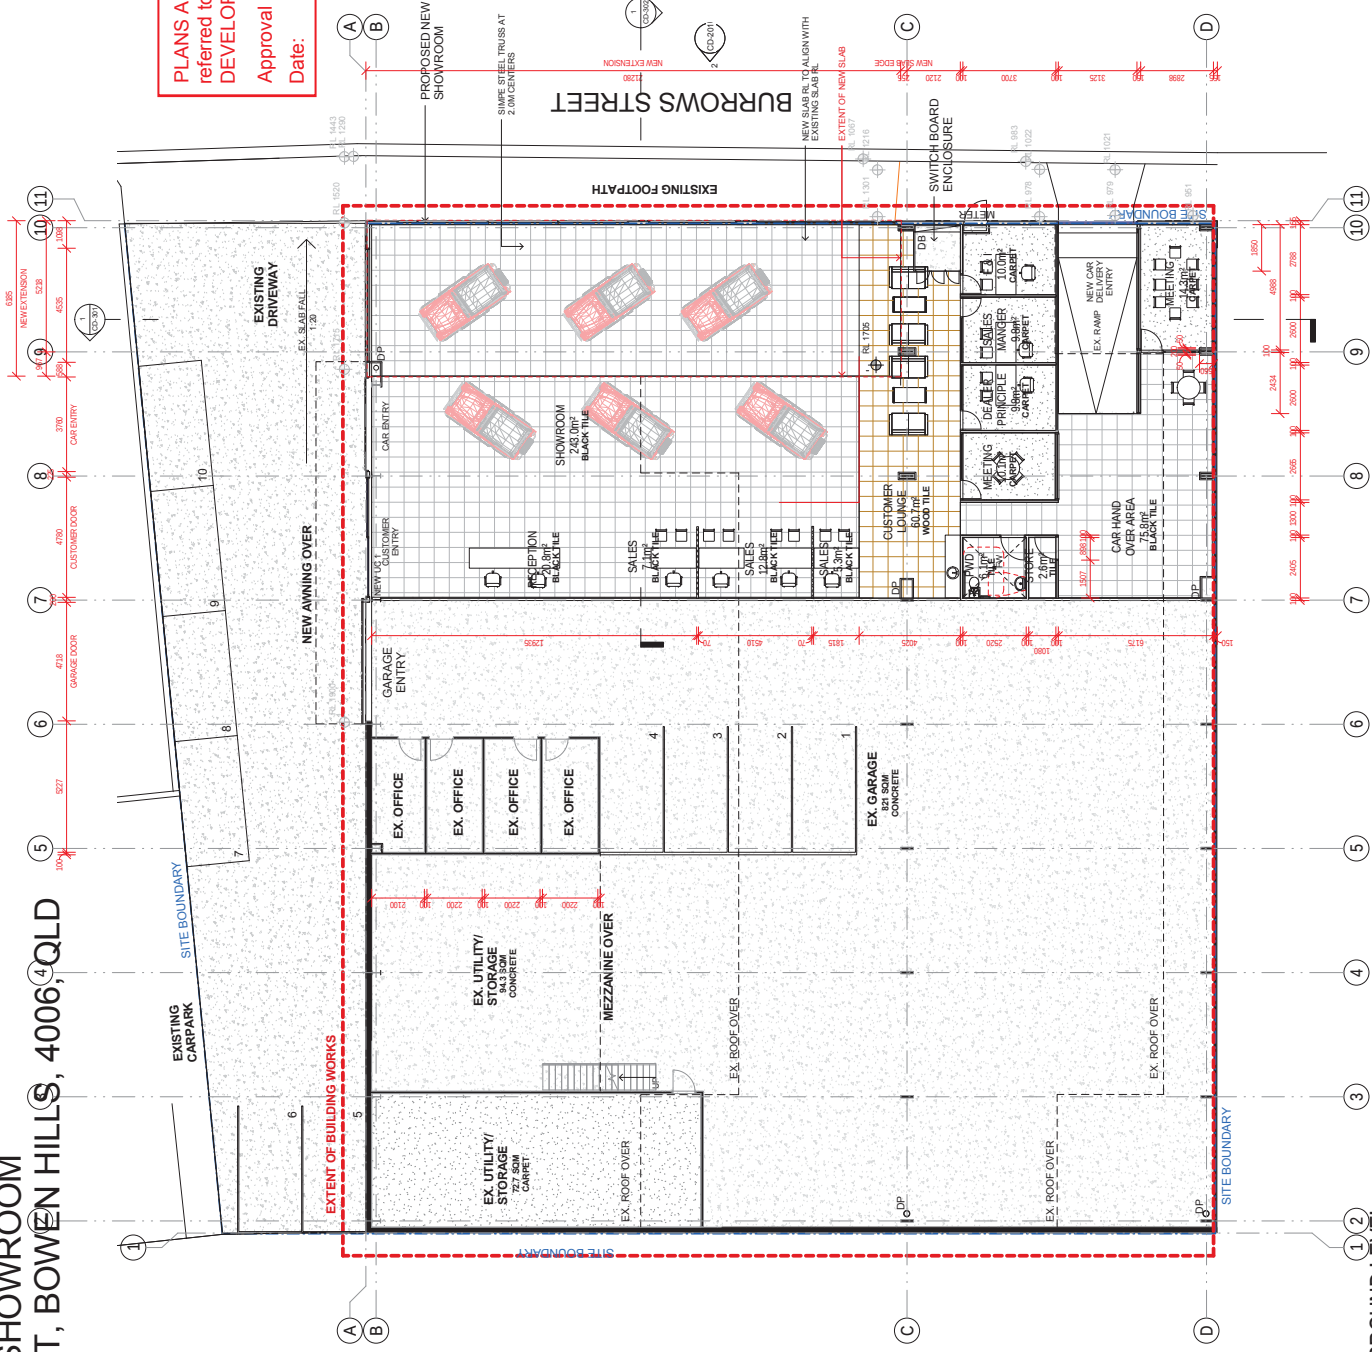

DA LODGMENT
10-04-2017

PLANS AND DOCUMENTS
referred to in the PDA
DEVELOPMENT APPROVAL

Approval no: DEV2017/845
Date: 12 July 2017



DA LODGMENT
10-04-2017

BOWEN HILLS JEEP SHOWROOM
16 BURROWS STREET, BOWEN HILLS, 4006, QLD




Approval no: DEV2017/845
Date: 12 July 2017



CD SECTION A

C	PLANNING ISSUE	28.02
B	PLANNING ISSUE	27.02
A	CLIENT ISSUE	26.02

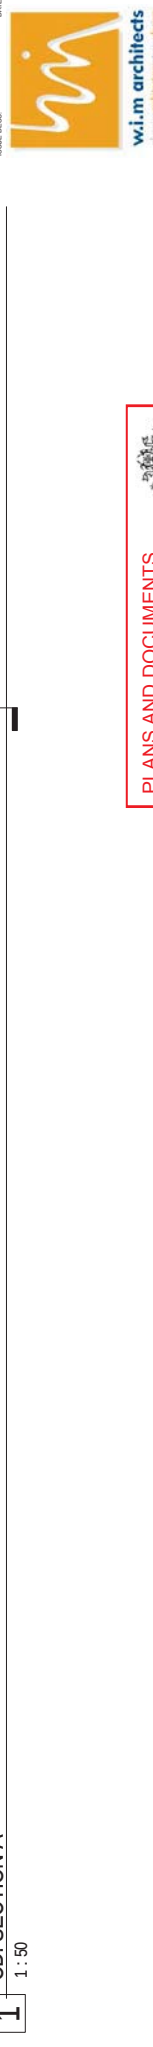


Date: 12 July 2017	
CLIENT	BRISBANE CITY AUTOMOTIVE
PROJECT	PROPOSED JEEP SHOWROOM 16 BURBOWS STREET BOWEN HILLS
TPO6/9587/FILE SECTION A-A	

BOWEN HILLS JEEP SHOWROOM
16 BURROWS STREET, BOWEN HILLS, 4006, QLD

DA LODGMENT
10-04-2017

COPYRIGHT
W.M. Architects Pty Ltd. All rights reserved.
This work is owned by W.M. Architects Pty Ltd. and is not to be reproduced, stored in a retrieval system, or transmitted in any form or by any means, electronic, mechanical, photocopying, recording, or by any information storage and retrieval system, without the prior written permission of W.M. Architects Pty Ltd. Any person who infringes this copyright may be liable to criminal proceedings and/or civil proceedings for damages.

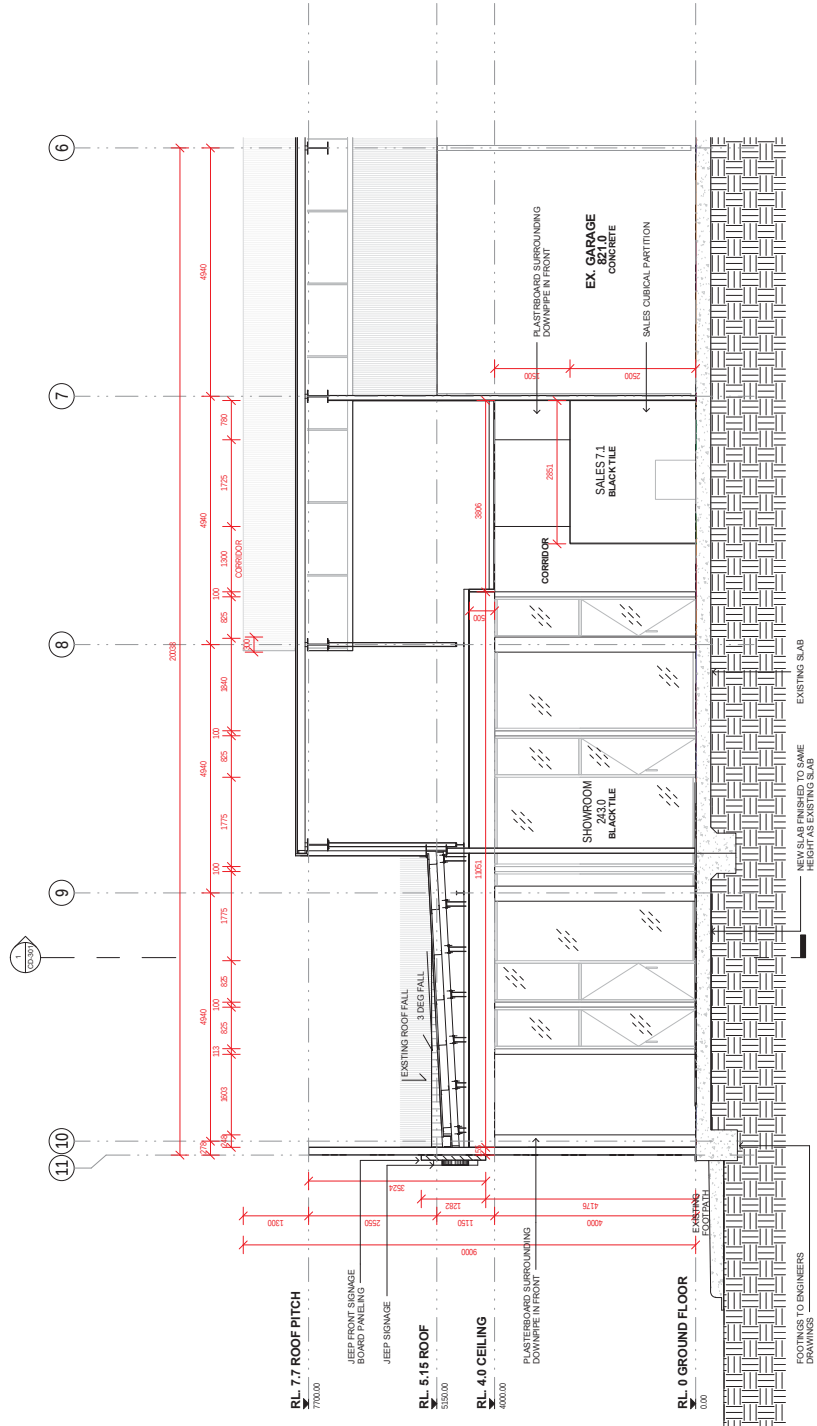

1 CD. SECTION B
1:50

PLANS AND DOCUMENTS
referred to in the PDA
DEVELOPMENT APPROVAL
Approval no: DEV2017845
Date: 12 July 2017





CLIENT: BRISBANE CITY AUTOMOTIVE
PROJECT: PROPOSED JEEP SHOWROOM
16 BURROWS STREET
BOWEN HILLS
SECTION B-B
TOWN: BRISBANE
CG: WVZ
SCALE: DATE: 1:50 @ A1
PROJECT NO: DRAWING NO: TITLE: BCA-216-BUR CD-302 C

BOWEN HILLS JEEP SHOWROOM
16 BURROWS STREET, BOWEN HILLS, 4006, QLD

DA LODGMENT
10-04-2017



BURROWS STREET VIEW



PLANS AND DOCUMENTS
referred to in the PDA
DEVELOPMENT APPROVAL

Approval no: DEV2017/845
Date: 12 July 2017

COPYRIGHT

DATE
26-02-17
27-02-17
28-02-17

DATE

DATE

BRISBANE CITY
AUTOMOTIVE
PROPOSED JEEP
SHOWROOM
16 BURROWS STREET
BOWEN HILLS
PERSPECTIVE

CLIENT
BRISBANE CITY
AUTOMOTIVE

PROJECT
PROPOSED JEEP
SHOWROOM
16 BURROWS STREET
BOWEN HILLS
PERSPECTIVE

TOWN
CG
WVZ
SCALE
DATE
NA
2017-10-04
PROJECT NO.
DRAWING NO.
CD-801
C