



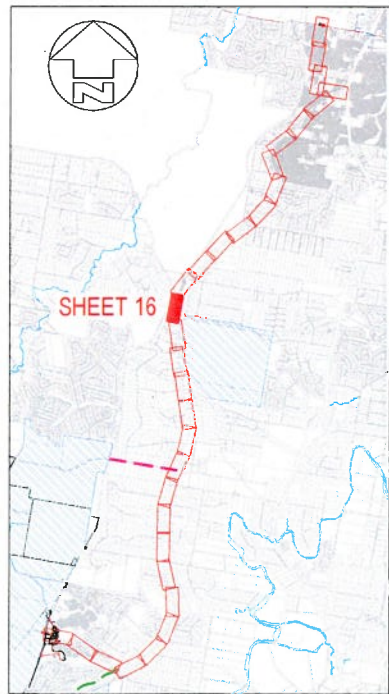

SHEET LOCALITY PLAN
Brisbane UBD 278 - P5
NOT TO SCALE


PLANS AND DOCUMENTS
referred to in the PDA
DEVELOPMENT APPROVAL

Approval no: DEV2017/855
Date: 14 August 2017


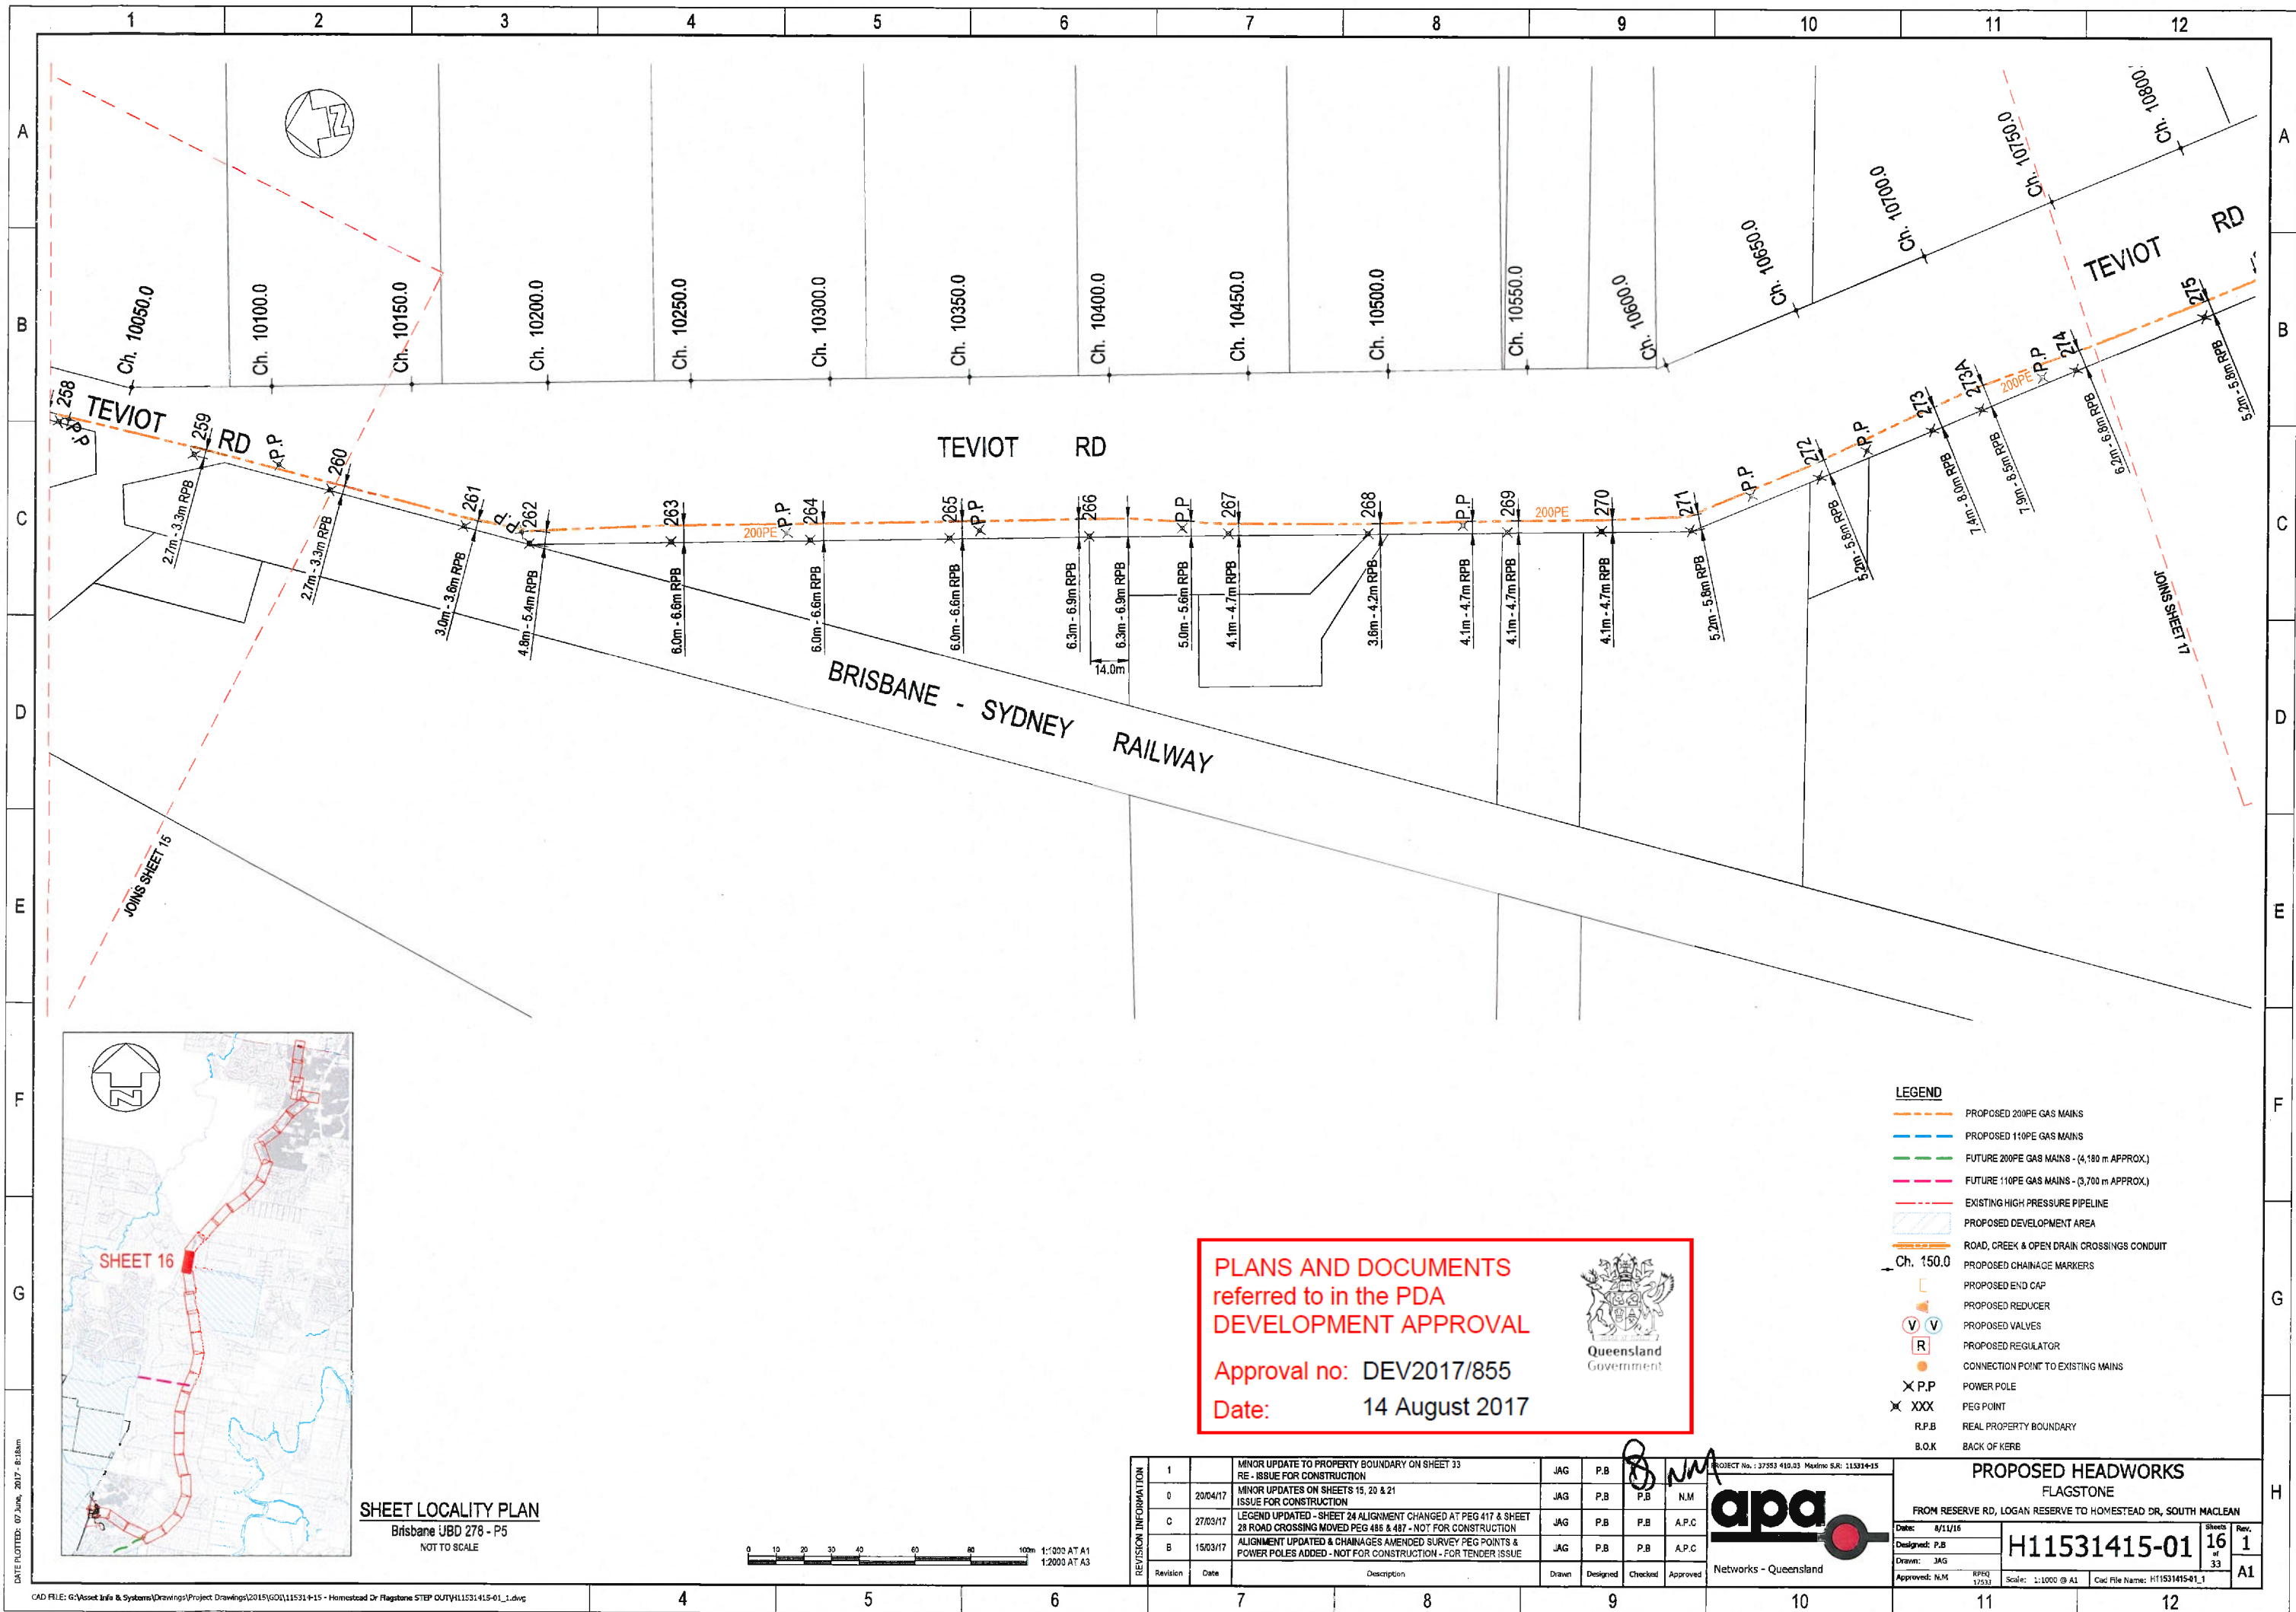


- LEGEND**
- PROPOSED 200PE GAS MAINS
 - PROPOSED 110PE GAS MAINS
 - FUTURE 200PE GAS MAINS - (4,180 m APPROX.)
 - FUTURE 110PE GAS MAINS - (3,700 m APPROX.)
 - EXISTING HIGH PRESSURE PIPELINE
 - PROPOSED DEVELOPMENT AREA
 - ROAD, CREEK & OPEN DRAIN CROSSINGS CONDUIT
 - PROPOSED CHAINAGE MARKERS
 - PROPOSED END CAP
 - PROPOSED REDUCER
 - PROPOSED VALVES
 - PROPOSED REGULATOR
 - CONNECTION POINT TO EXISTING MAINS
 - POWER POLE
 - PEG POINT
 - REAL PROPERTY BOUNDARY
 - BACK OF KERB

REVISION INFORMATION		Description		Drawn	Designed	Checked	Approved
1		MINOR UPDATE TO PROPERTY BOUNDARY ON SHEET 33 RE - ISSUE FOR CONSTRUCTION		JAG	P.B		
0	20/04/17	MINOR UPDATES ON SHEETS 15, 20 & 21 ISSUE FOR CONSTRUCTION		JAG	P.B	P.B	N.M
C	27/03/17	LEGEND UPDATED - SHEET 24 ALIGNMENT CHANGED AT PEG 417 & SHEET 28 ROAD CROSSING MOVED PEG 486 & 487 - NOT FOR CONSTRUCTION		JAG	P.B	P.B	A.P.C
B	15/03/17	ALIGNMENT UPDATED & CHAINAGES AMENDED SURVEY PEG POINTS & POWER POLES ADDED - NOT FOR CONSTRUCTION - FOR TENDER ISSUE		JAG	P.B	P.B	A.P.C

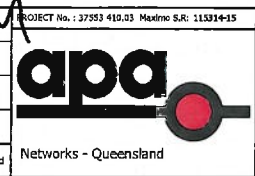

PROPOSED HEADWORKS FLAGSTONE	
FROM RESERVE RD, LOGAN RESERVE TO HOMESTEAD DR, SOUTH MACLEAN	
Date: 8/11/16	Sheet: 16
Designed: P.B	Rev: 1
Drawn: JAG	33
Approved: N.M	A1
Scale: 1:1000 @ A1	Cad File Name: H11531415-01_1

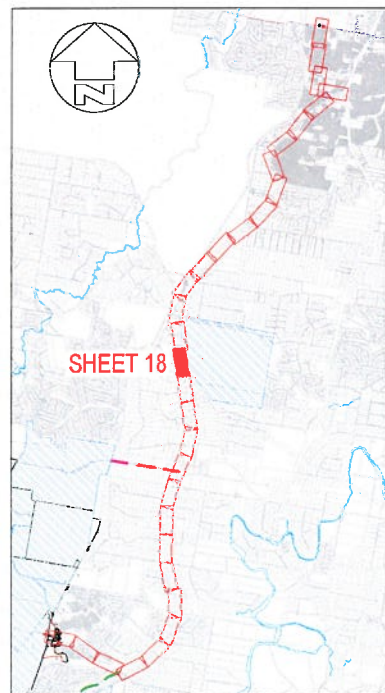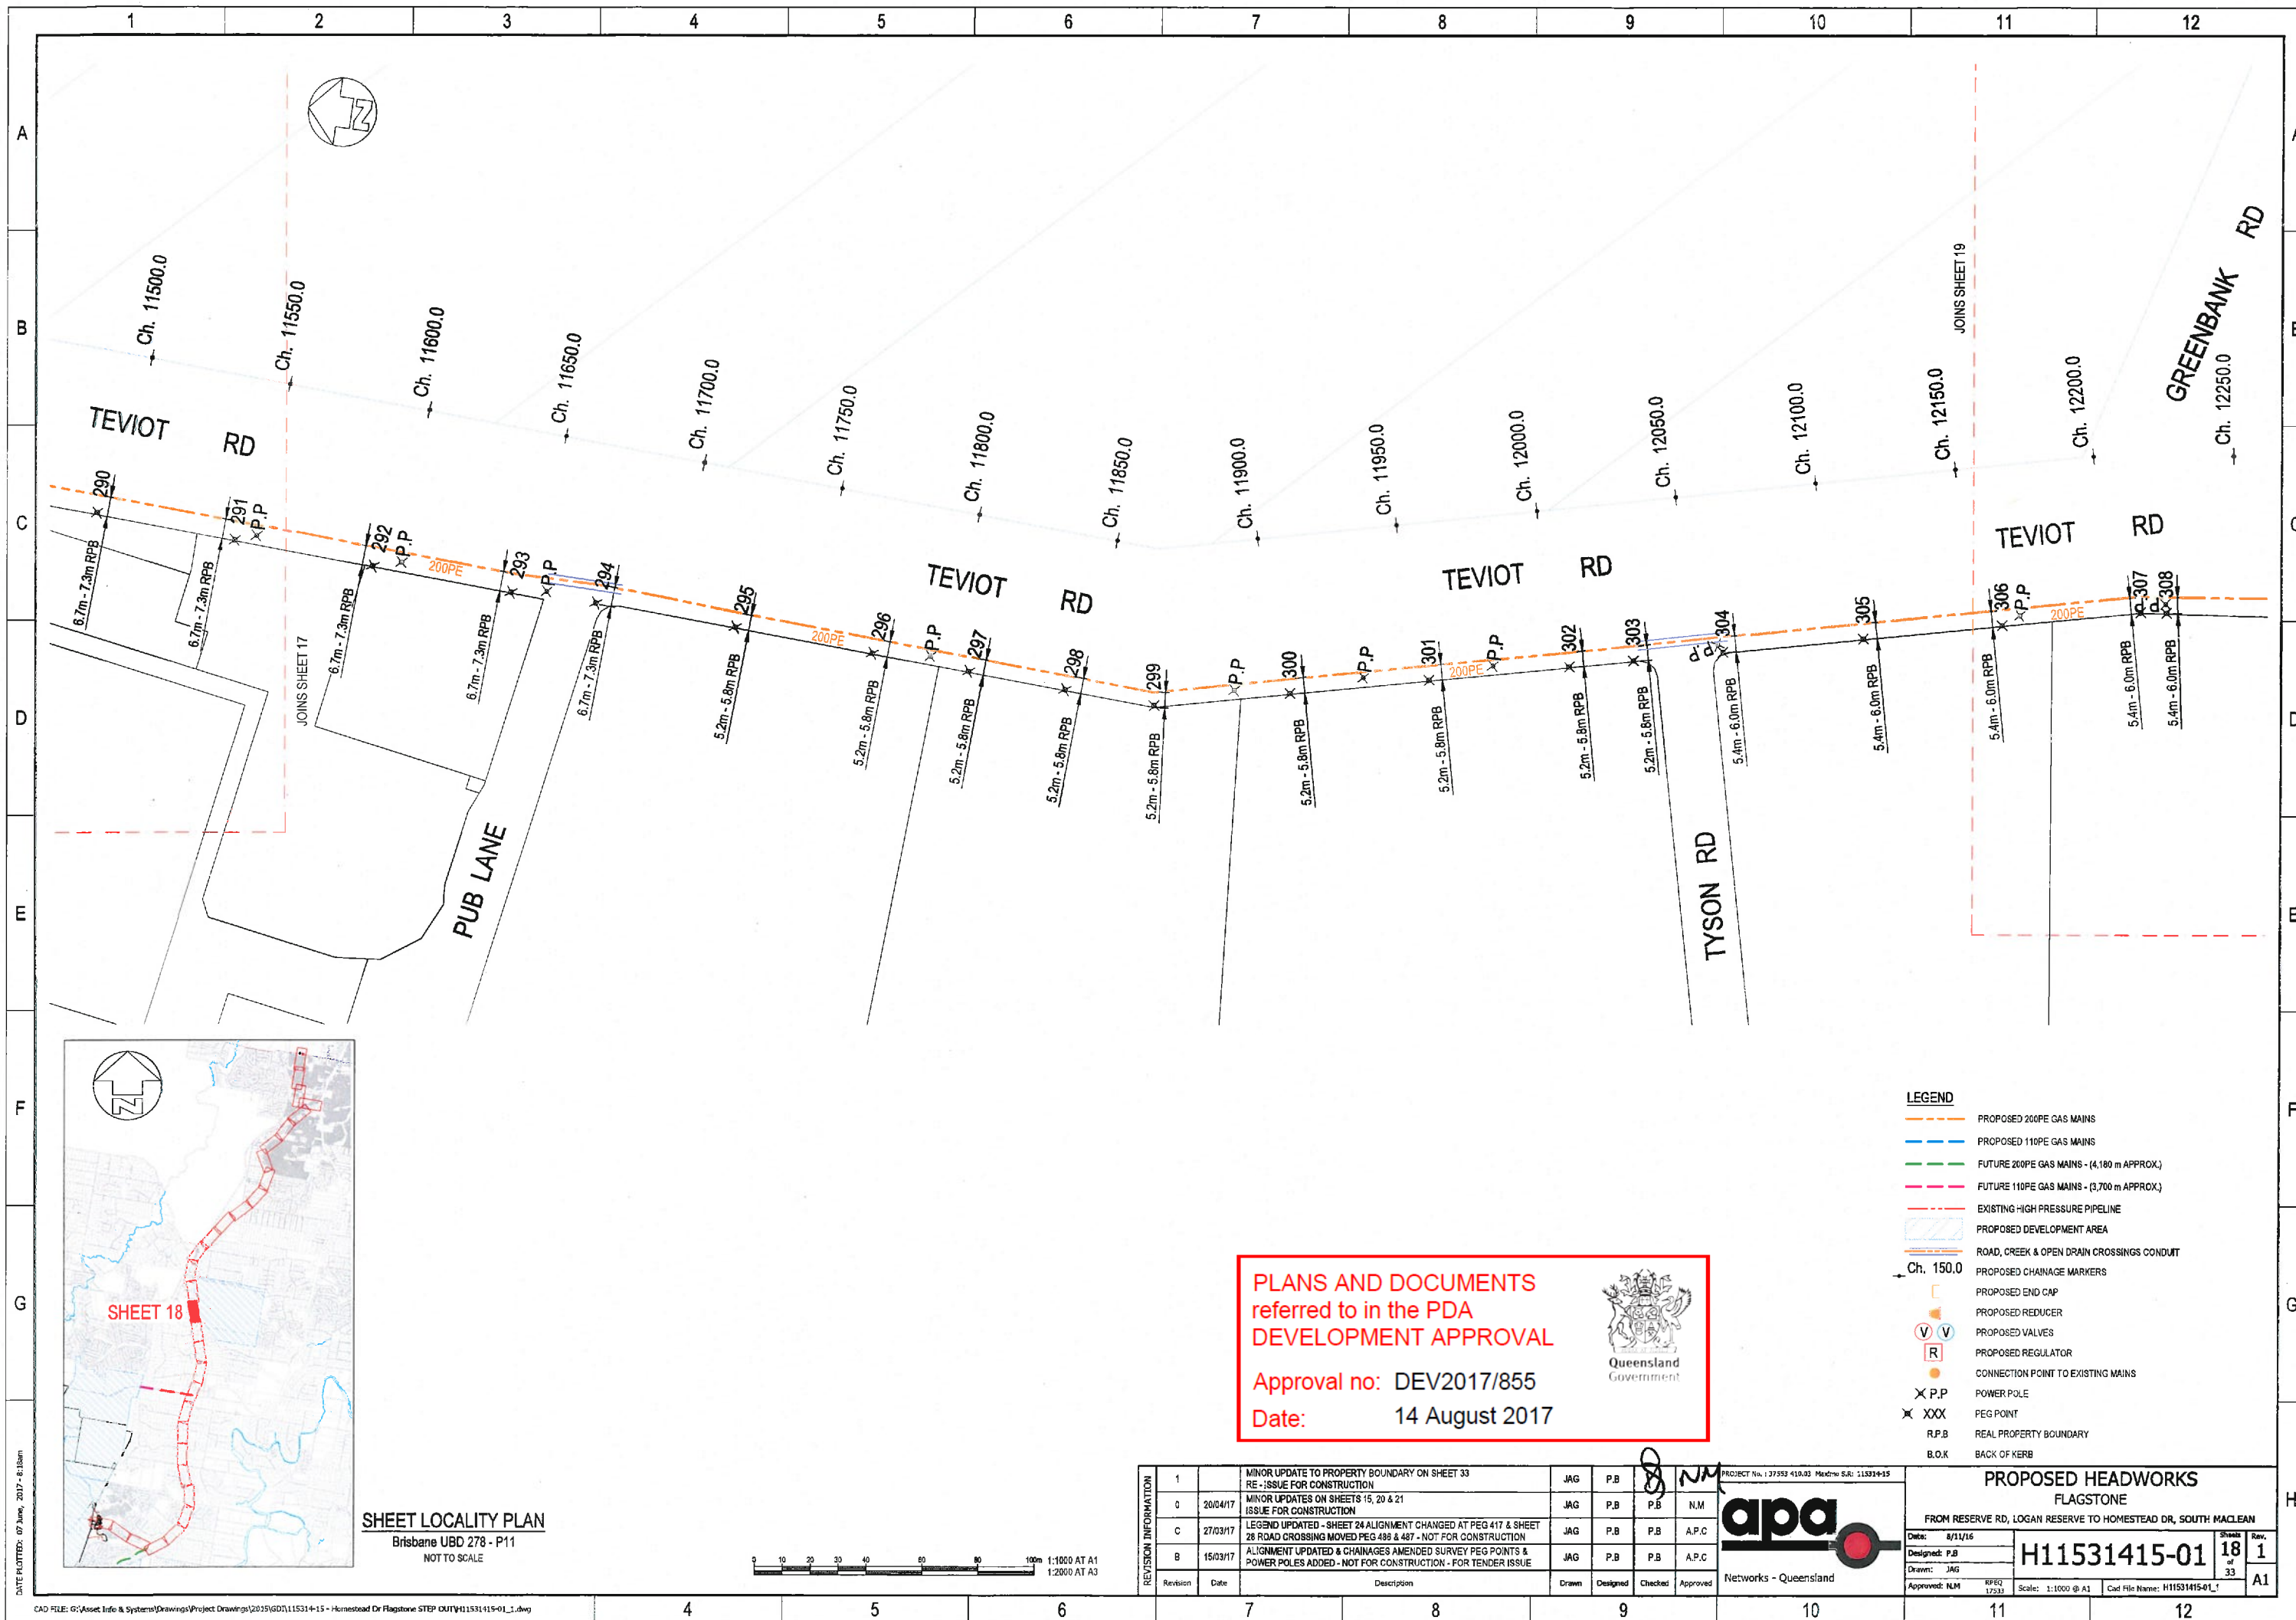

SHEET LOCALITY PLAN
Brisbane UBD 278 - P11
NOT TO SCALE



PLANS AND DOCUMENTS
referred to in the PDA
DEVELOPMENT APPROVAL



Approval no: DEV2017/855
Date: 14 August 2017



- LEGEND**
- PROPOSED 200PE GAS MAINS
 - PROPOSED 110PE GAS MAINS
 - FUTURE 200PE GAS MAINS - (4,180 m APPROX.)
 - FUTURE 110PE GAS MAINS - (3,700 m APPROX.)
 - EXISTING HIGH PRESSURE PIPELINE
 - PROPOSED DEVELOPMENT AREA
 - ROAD, CREEK & OPEN DRAIN CROSSINGS CONDUIT
 - PROPOSED CHAINAGE MARKERS
 - PROPOSED END CAP
 - PROPOSED REDUCER
 - PROPOSED VALVES
 - PROPOSED REGULATOR
 - CONNECTION POINT TO EXISTING MAINS
 - POWER POLE
 - PEG POINT
 - REAL PROPERTY BOUNDARY
 - BACK OF KERB

REVISION INFORMATION		Revision		Date		Description		Drawn	Designed	Checked	Approved
1						MINOR UPDATE TO PROPERTY BOUNDARY ON SHEET 33		JAG	P.B.		
0	20/04/17					RE-ISSUE FOR CONSTRUCTION		JAG	P.B.	P.B.	N.M.
C	27/03/17					MINOR UPDATES ON SHEETS 15, 20 & 21		JAG	P.B.	P.B.	A.P.C.
B	15/03/17					LEGEND UPDATED - SHEET 24 ALIGNMENT CHANGED AT PEG 417 & SHEET 28 ROAD CROSSING MOVED PEG 488 & 487 - NOT FOR CONSTRUCTION		JAG	P.B.	P.B.	A.P.C.
						ALIGNMENT UPDATED & CHAINAGES AMENDED SURVEY PEG POINTS & POWER POLES ADDED - NOT FOR CONSTRUCTION - FOR TENDER ISSUE		JAG	P.B.	P.B.	A.P.C.

PROPOSED HEADWORKS		Flagstone		FROM RESERVE RD, LOGAN RESERVE TO HOMESTEAD DR, SOUTH MACLEAN	
Date:	8/11/16	Design:	P.B.	Drawn:	JAG
Approved:	NLM	Checked:	RFEZ	Scale:	1:1000 @ A1
Project No:	137552 419.02	Master No:	11302435	Sheet No:	18 of 33
Rev:	1	Rev:	1	Rev:	1

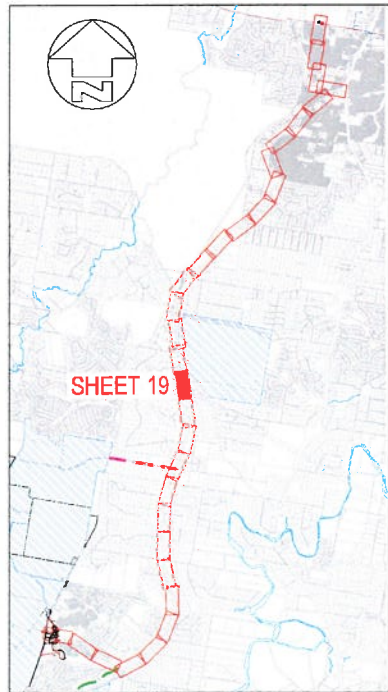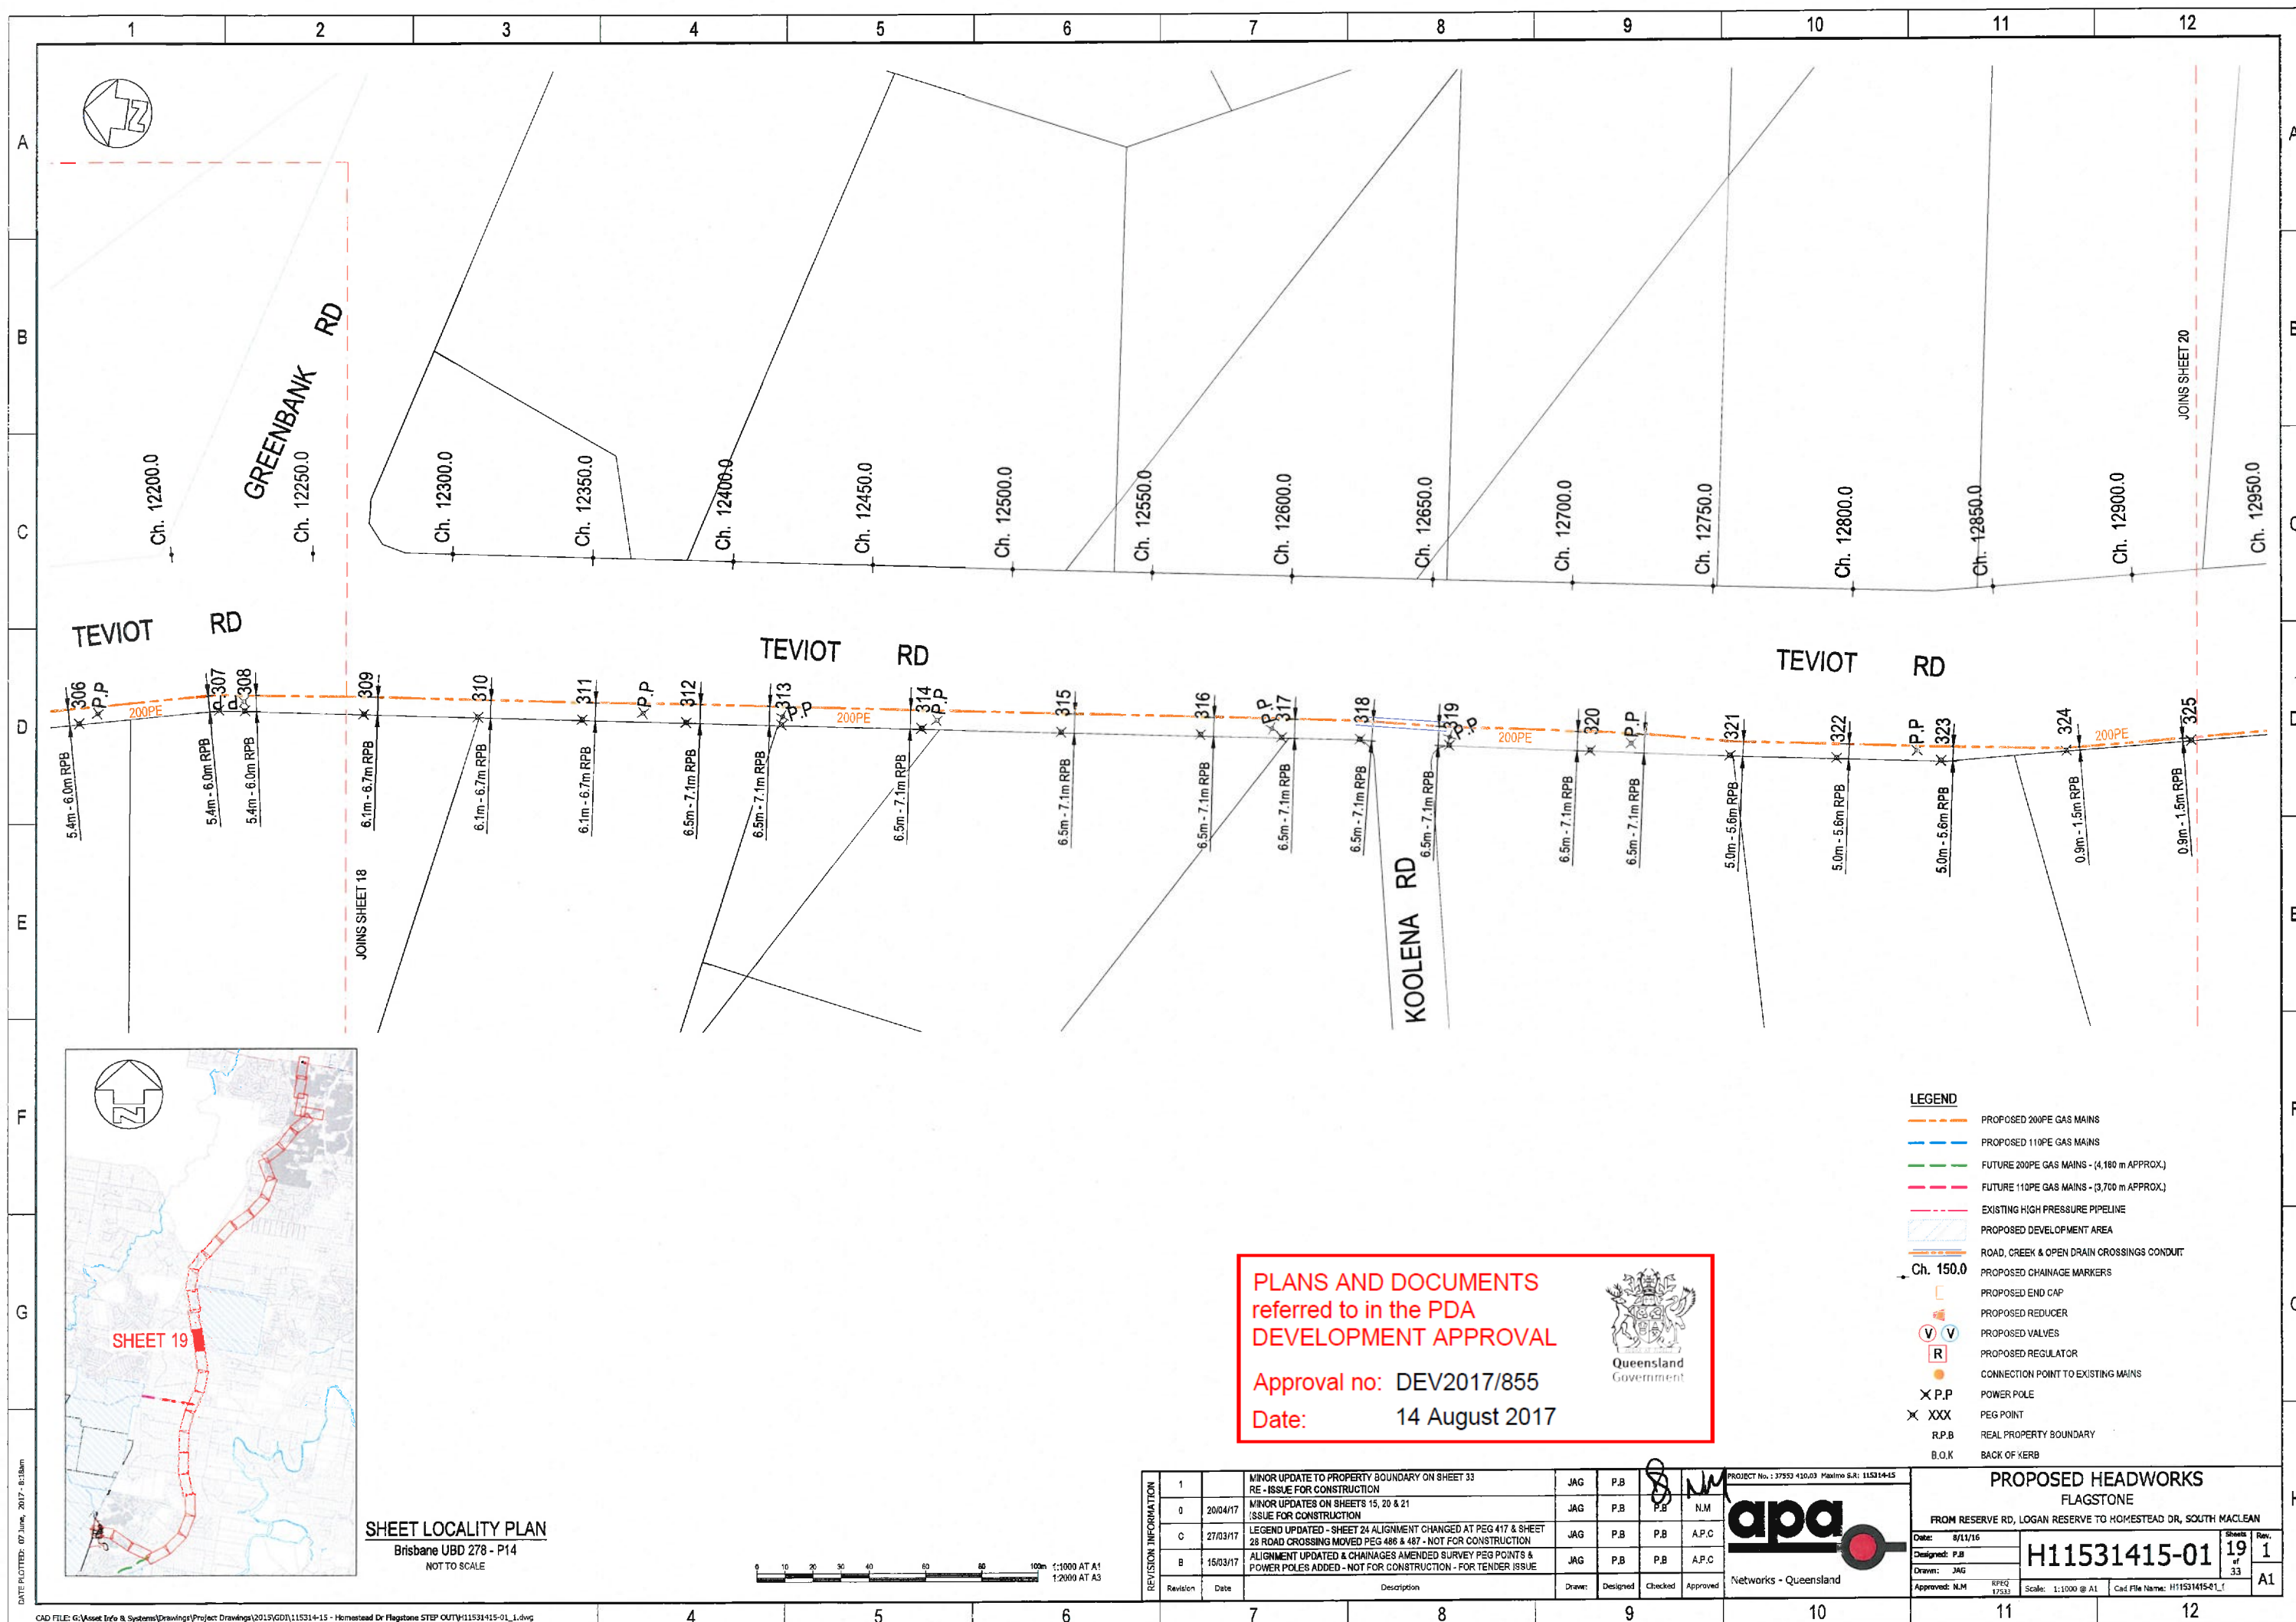

SHEET LOCALITY PLAN
Brisbane UBD 278 - P14
NOT TO SCALE

PLANS AND DOCUMENTS
referred to in the PDA
DEVELOPMENT APPROVAL

Approval no: DEV2017/855
Date: 14 August 2017

- LEGEND
- PROPOSED 200PE GAS MAINS
 - PROPOSED 110PE GAS MAINS
 - FUTURE 200PE GAS MAINS - (4,180 m APPROX.)
 - FUTURE 110PE GAS MAINS - (3,700 m APPROX.)
 - EXISTING HIGH PRESSURE PIPELINE
 - PROPOSED DEVELOPMENT AREA
 - ROAD, CREEK & OPEN DRAIN CROSSINGS CONDUIT
 - Ch. 150.0
 - PROPOSED CHAINAGE MARKERS
 - PROPOSED END CAP
 - PROPOSED REDUCER
 - PROPOSED VALVES
 - PROPOSED REGULATOR
 - CONNECTION POINT TO EXISTING MAINS
 - POWER POLE
 - PEG POINT
 - REAL PROPERTY BOUNDARY
 - B.O.K BACK OF KERB

REVISION INFORMATION		DESIGNED				CHECKED				APPROVED			
1		MINOR UPDATE TO PROPERTY BOUNDARY ON SHEET 33				JAG				P.B			
0	20/04/17	RE - ISSUE FOR CONSTRUCTION				JAG				P.B			
C	27/03/17	MINOR UPDATES ON SHEETS 15, 20 & 21				JAG				P.B			
B	15/03/17	LEGEND UPDATED - SHEET 24 ALIGNMENT CHANGED AT PEG 417 & SHEET 28 ROAD CROSSING MOVED PEG 486 & 487 - NOT FOR CONSTRUCTION				JAG				P.B			
		ALIGNMENT UPDATED & CHAINAGES AMENDED SURVEY PEG POINTS & POWER POLES ADDED - NOT FOR CONSTRUCTION - FOR TENDER ISSUE				JAG				P.B			
Revision	Date	Description				Drawn				Designed			

PROJECT No.: 37533-43023 Mainline S&R: 115314-45

Networks - Queensland

PROPOSED HEADWORKS
FLAGSTONE
FROM RESERVE RD, LOGAN RESERVE TO HOMESTEAD DR, SOUTH MACLEAN

Date: 8/11/16
Designed: P.B
Drawn: JAG
Approved: N.M

H11531415-01

Scale: 1:1000 @ A1
Cad File Name: H11531415-01_1

19
of 33
A1

