


/PEDESTRIAN LINKAGE MASTERPLAN

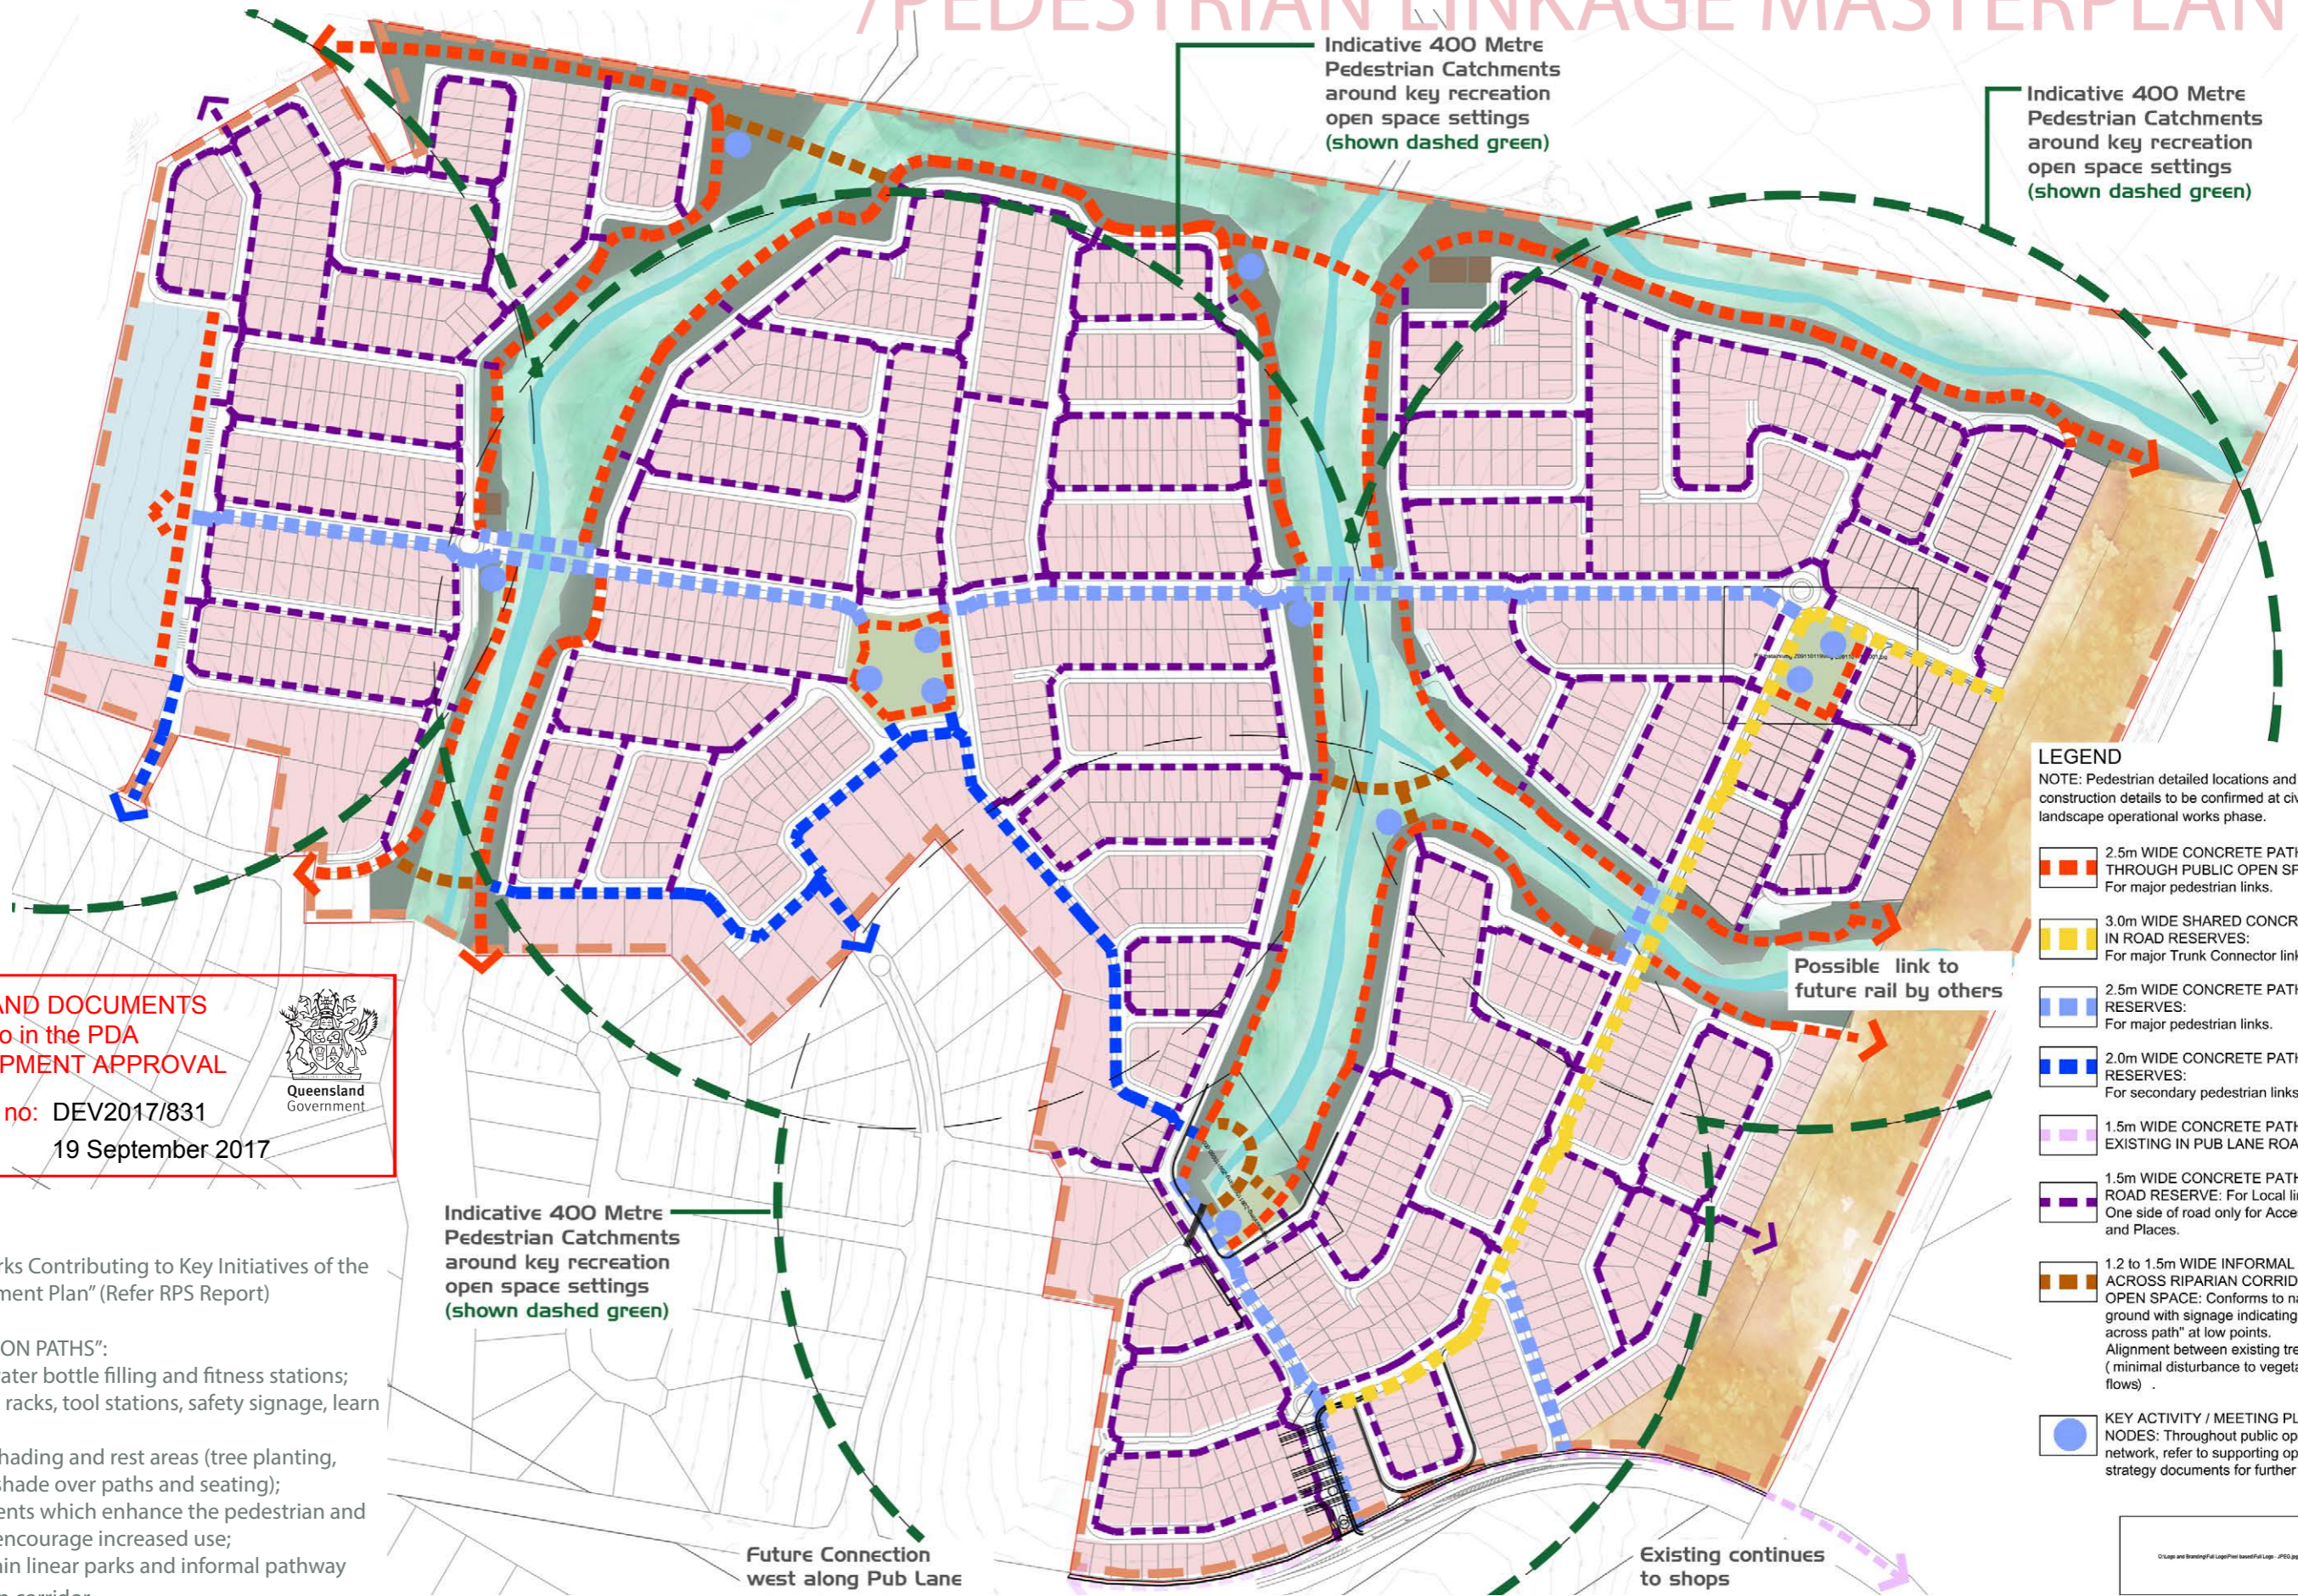

Indicative 400 Metre Pedestrian Catchments around key recreation open space settings (shown dashed green)

Indicative 400 Metre Pedestrian Catchments around key recreation open space settings (shown dashed green)

PLANS AND DOCUMENTS referred to in the PDA DEVELOPMENT APPROVAL
 Approval no: DEV2017/831
 Date: 19 September 2017



Typical Landscape Works Contributing to Key Initiatives of the "Community Development Plan" (Refer RPS Report)

- "ENHANCED RECREATION PATHS":**
- drinking fountains, water bottle filling and fitness stations;
 - bicycle facilities (bike racks, tool stations, safety signage, learn to ride facilities);
 - additional pathway shading and rest areas (tree planting, advanced trees, fixed shade over paths and seating);
 - interpretive art elements which enhance the pedestrian and cycle experience and encourage increased use;
 - 2.5m wide paths within linear parks and informal pathway links across the riparian corridor

Indicative 400 Metre Pedestrian Catchments around key recreation open space settings (shown dashed green)

Future Connection west along Pub Lane

Existing continues to shops

LEGEND
 NOTE: Pedestrian detailed locations and construction details to be confirmed at civil & landscape operational works phase.

- 2.5m WIDE CONCRETE PATH THROUGH PUBLIC OPEN SPACE: For major pedestrian links.
- 3.0m WIDE SHARED CONCRETE PATH IN ROAD RESERVES: For major Trunk Connector links.
- 2.5m WIDE CONCRETE PATH IN ROAD RESERVES: For major pedestrian links.
- 2.0m WIDE CONCRETE PATH IN ROAD RESERVES: For secondary pedestrian links.
- 1.5m WIDE CONCRETE PATH EXISTING IN PUB LANE ROAD
- 1.5m WIDE CONCRETE PATHS IN ROAD RESERVE: For Local links One side of road only for Access Streets and Places.
- 1.2 to 1.5m WIDE INFORMAL PATH ACROSS RIPARIAN CORRIDOR PUBLIC OPEN SPACE: Conforms to natural ground with signage indicating "Water across path" at low points. Alignment between existing trees (minimal disturbance to vegetation & flows)
- KEY ACTIVITY / MEETING PLACE NODES: Throughout public open space network, refer to supporting open space strategy documents for further detail.

