


RETENTION DETAILS PROVIDED FOR COSTING PURPOSES ONLY. EXTENT AND DETAILS OF RETENTION TO BE CONFIRMED BY GEOTECHNICAL ENGINEER.

NOTWITHSTANDING THAT EXISTING SERVICES MAY OR MAY NOT BE SHOWN ON THE JOB DRAWINGS, IT IS THE CONTRACTOR'S RESPONSIBILITY TO ASCERTAIN THE POSITION OF ANY UNDERGROUND SERVICES IN THIS AREA AND IT IS THE CONTRACTOR'S RESPONSIBILITY TO MAKE GOOD ANY DAMAGE THERETO.

RPEQ 12390

FOR & ON BEHALF OF
CALIBRE CONSULTING (QLD) PTY LTD

Original Sheet Size A0 -1189 x 841mm

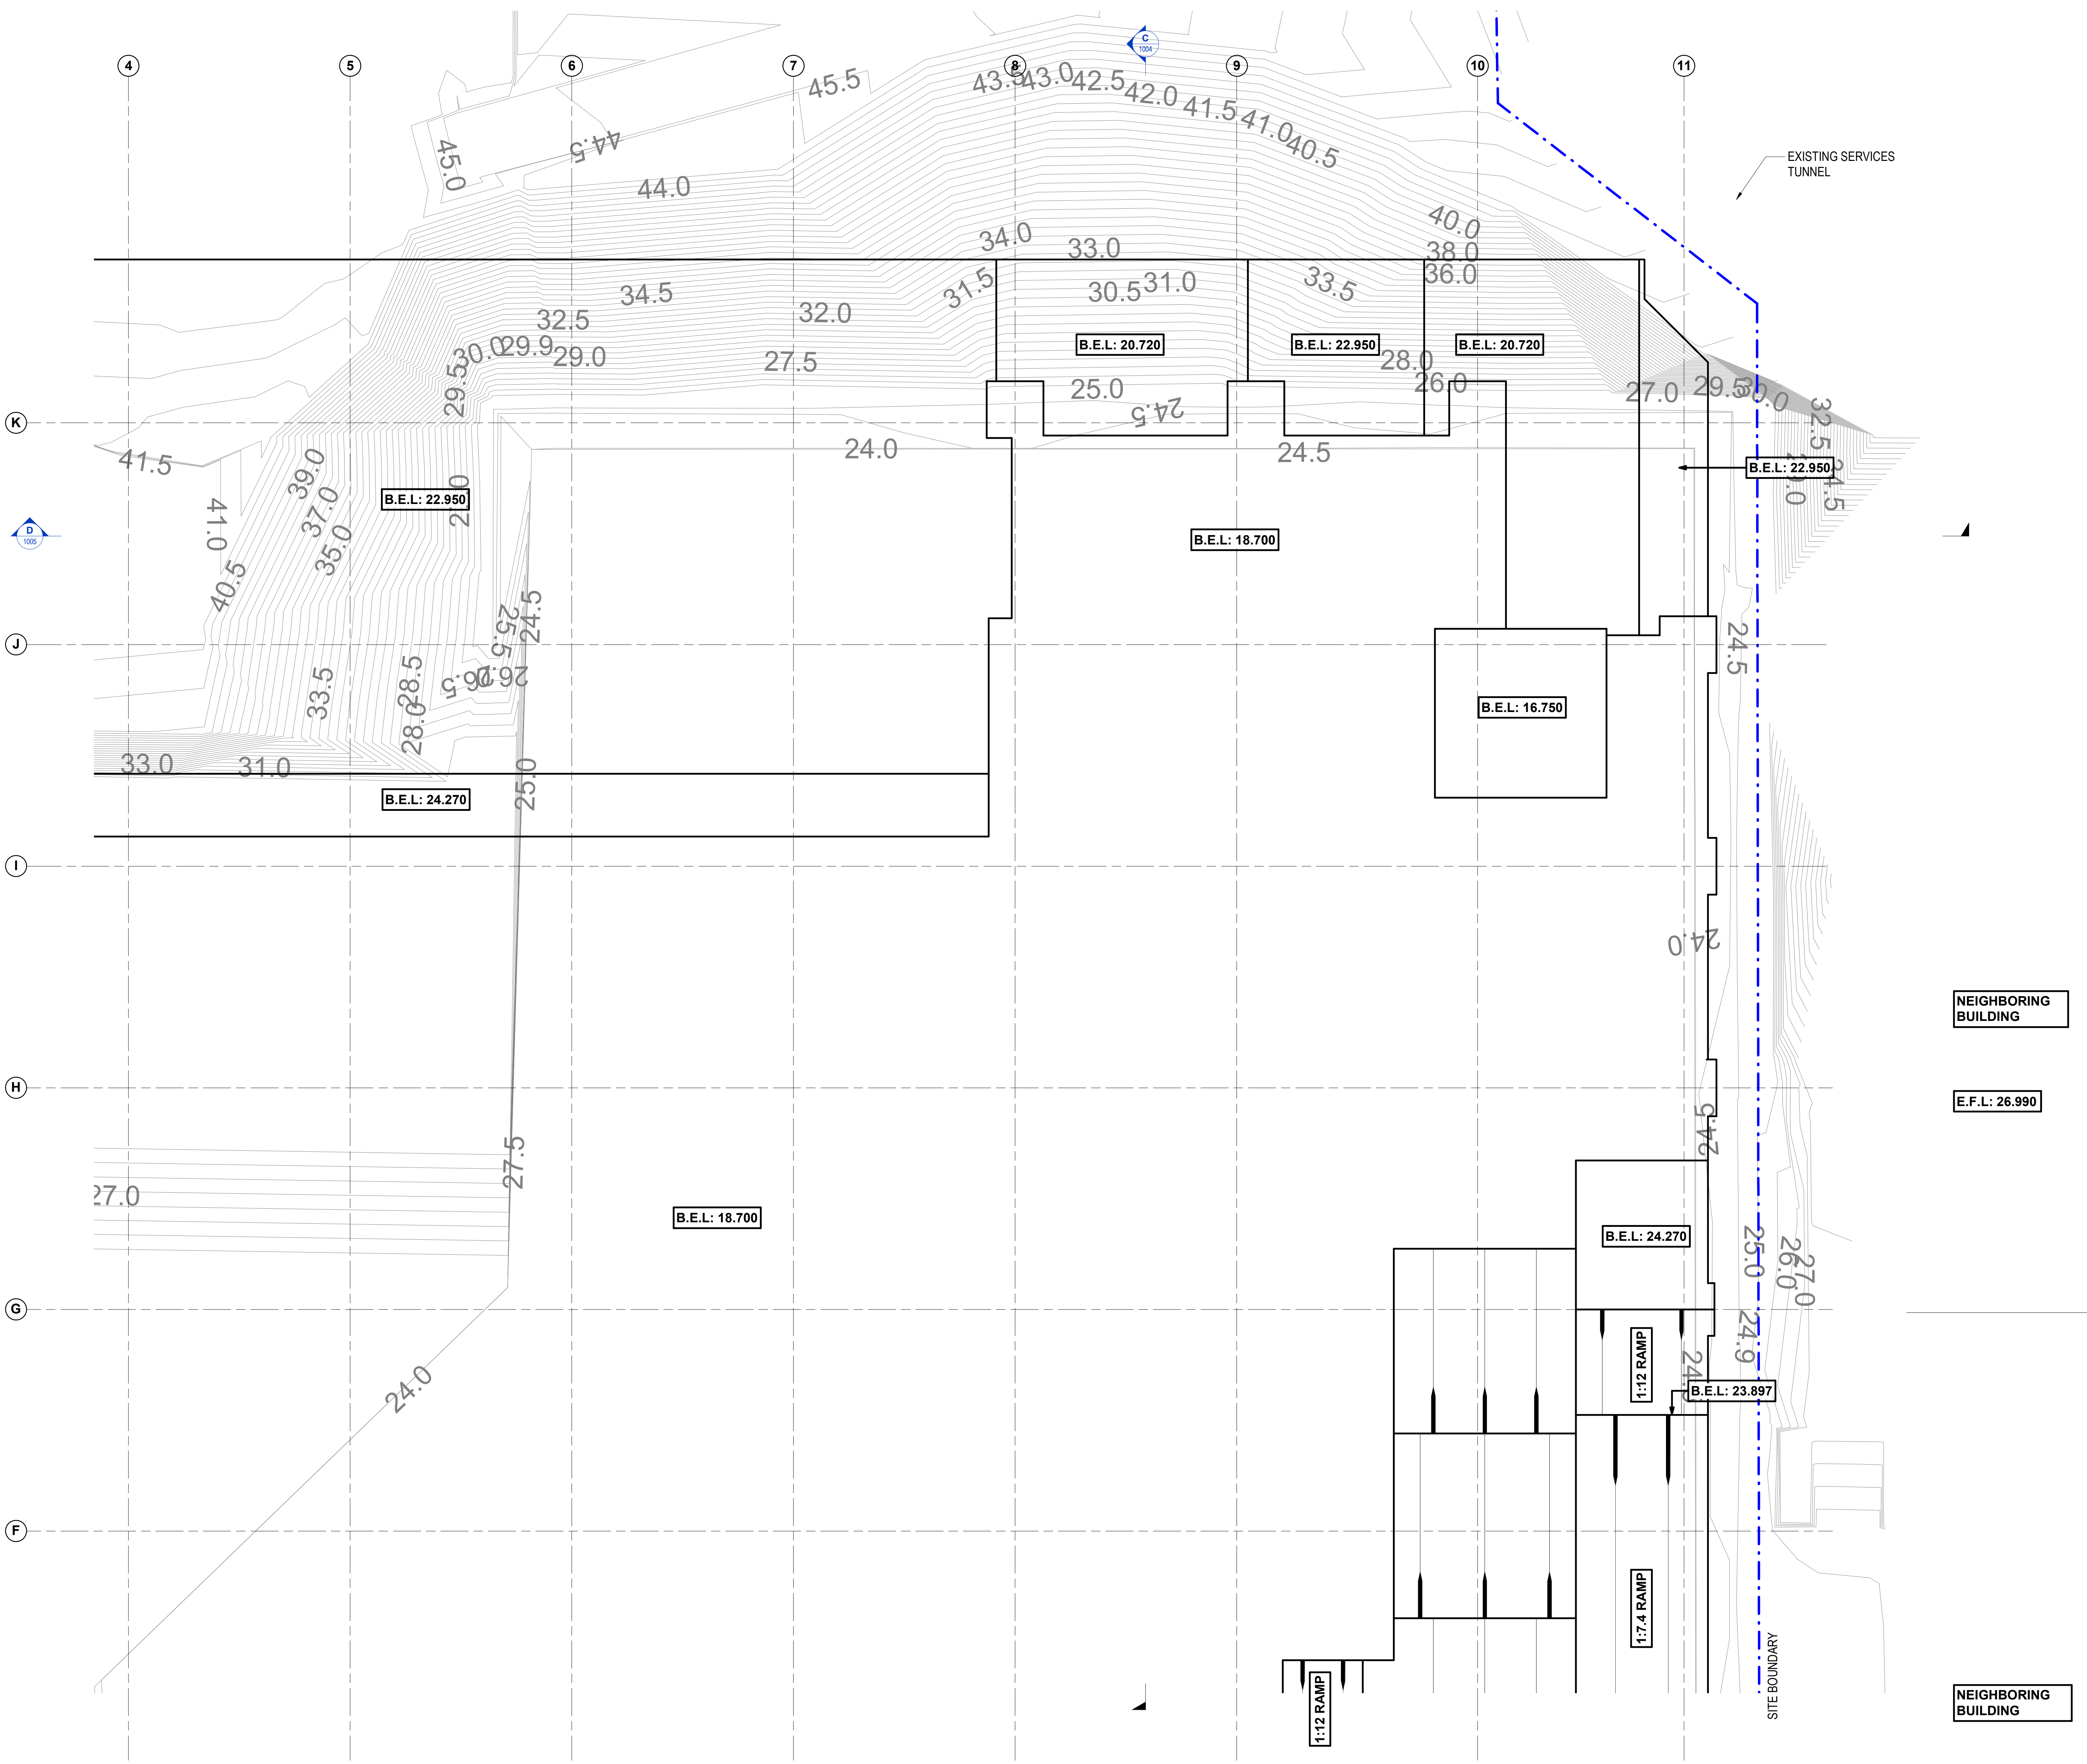



GENERAL ARRANGEMENT PLAN - ZONE 2
SCALE: 1:100

PLANS AND DOCUMENTS
referred to in the PDA
DEVELOPMENT APPROVAL



Approval no: DEV2017/875
Date: 18 OCTOBER 2017

KEYPLAN

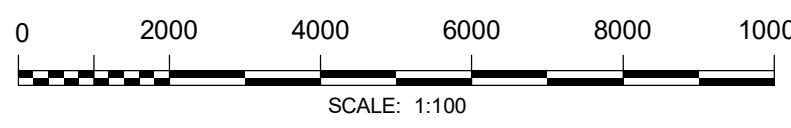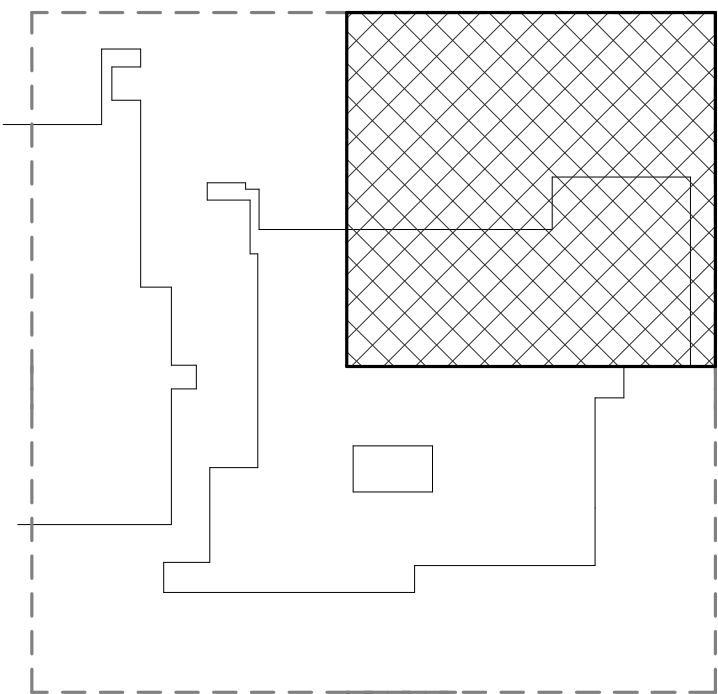

NOTES

- DO NOT SCALE DRAWINGS. WRITTEN DIMENSIONS GOVERN.
- ALL DIMENSIONS ARE IN MILLIMETRES UNLESS NOTED OTHERWISE.
- ALL DIMENSIONS SHALL BE VERIFIED ON SITE BEFORE PROCEEDING WITH THE WORK. HASSELL SHALL BE NOTIFIED IN WRITING OF ANY DISCREPANCIES.
- THIS DRAWING MUST BE READ IN CONJUNCTION WITH ALL RELEVANT CONTRACTS, SPECIFICATIONS AND DRAWINGS.

THIS DRAWING IS AN UNCONTROLLED COPY, UNLESS NOTED OTHERWISE.

ENSURE THIS DRAWING IS PRINTED IN COLOUR

REV	DESCRIPTION	DATE
4	RPEQ ADDED	07.09.17
3	EXTENT OUTLINES REVISED	03.08.17
2	RE-ISSUE FOR CONSTRUCTION	02.08.17
1	ISSUE FOR CONSTRUCTION	24.07.17

CONSULTANT

HASSELL Limited ABN 007 711 435
36 WARRY STREET FORTITUDE VALLEY
BRISBANE QLD 4006 AUSTRALIA
BRISBANE@HASSELLSTUDIO.COM
T +61 7 3914 4000 F +61 7 3914 4100

HASSELL



CLIENT



PROJECT

RCHSBC, HERSTON QUARTER
HERSTON ROAD, HERSTON QLD

DRAWING TITLE

BULK EXCAVATION PLAN - ZONE 2

PROJECT STAGE

SUB STAGE B - SCHEMATIC DESIGN

SHEET STATUS

FOR CONSTRUCTION

SCALE @ A0

1:100

DRAWN

IMM

PROJECT NUMBER

16-002928 SRC-S-1001

REV

4

APPROVED FOR CONSTRUCTION BY
CIARÁN MCHUGH
FOR & ON BEHALF OF
CALIBRE CONSULTING (QLD) PTY LTD

RPEQ 12390

Ciarán McHugh

REFER TO DRAWING 1000 FOR BULK EXCAVATION NOTES


LEGEND

(UNLESS NOTED OTHERWISE ON PLAN)

- 24.5— DENOTES CONTOURS EXPECTED AFTER DEMOLITION WORKS BASED ON AURECON DRAWING NAMED "Post Demo"
- - - DENOTES EXISTING SITE BOUNDARY
- DENOTES BATTER SLOPE
- B.E.L. DENOTES BULK EXCAVATION LEVEL
- E.F.L. DENOTES EXISTING FOOTING LEVEL

NOTES

(UNLESS NOTED OTHERWISE ON PLAN)

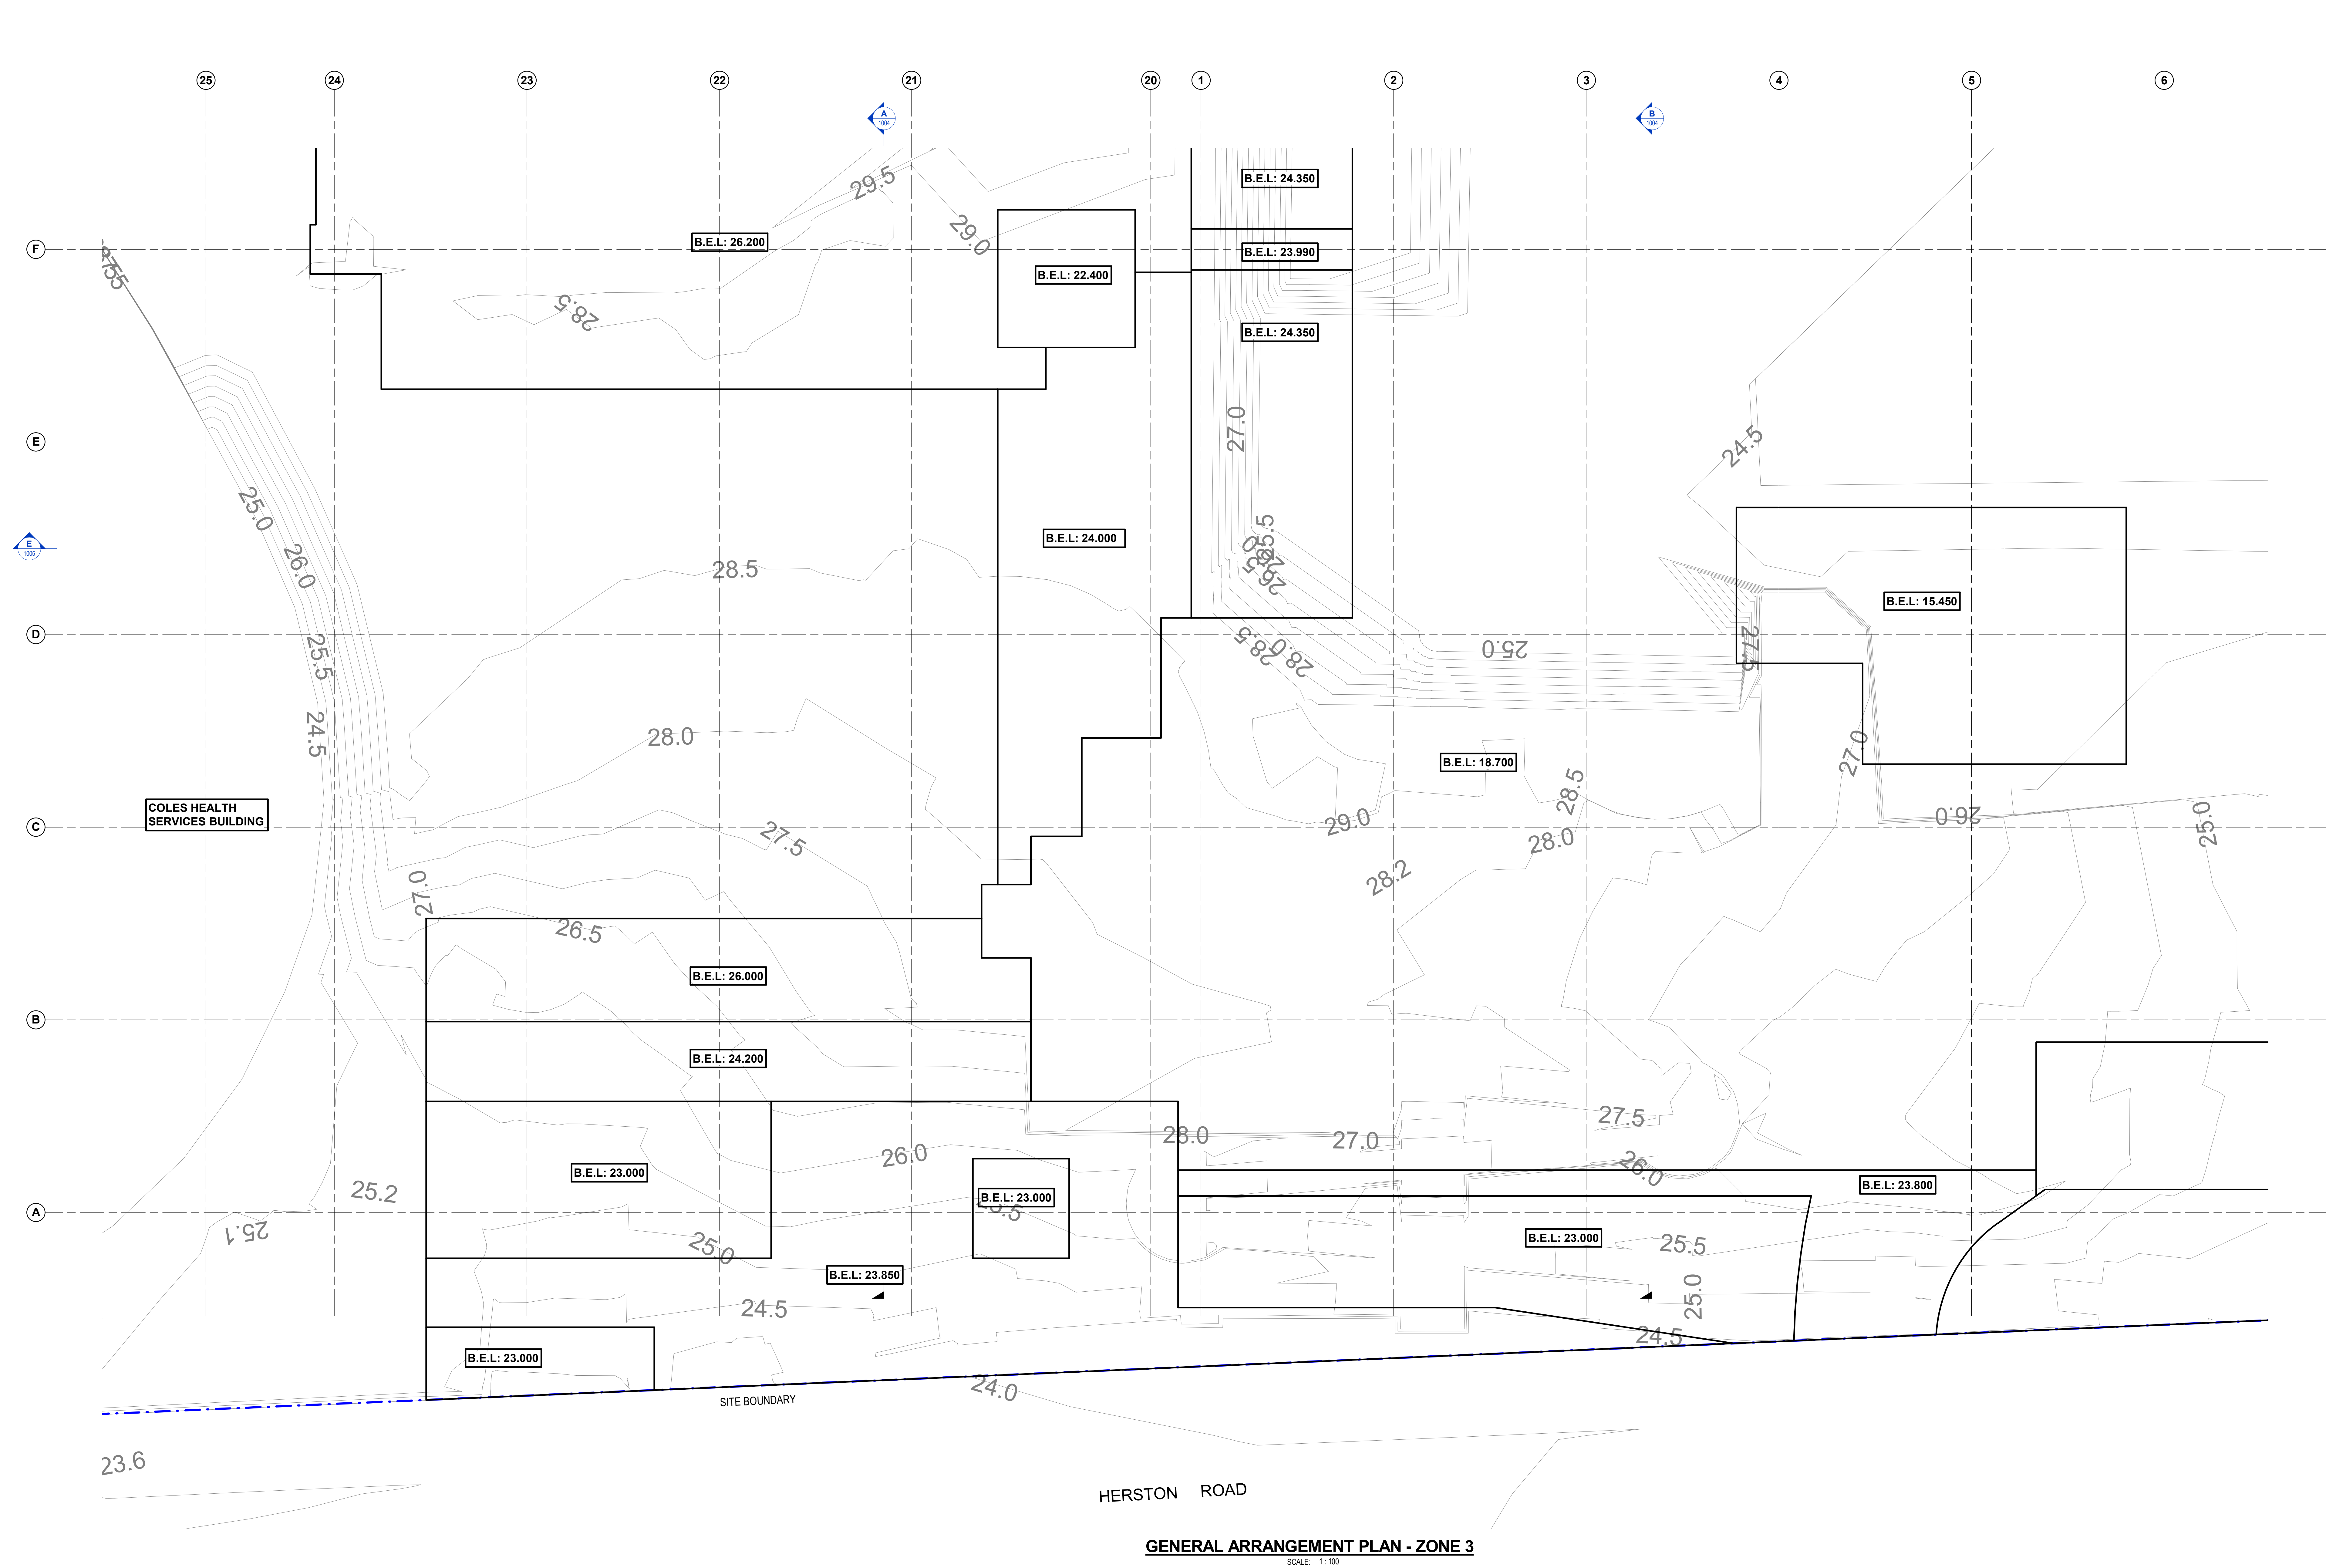

GENERAL ARRANGEMENT PLAN - ZONE 3
SCALE: 1:100



LEGEND (UNLESS NOTED OTHERWISE ON PLAN)

- 24.5 — DENOTES CONTOURS EXPECTED AFTER DEMOLITION WORKS BASED ON AURECON DRAWING NAMED "Post Demo"
- - - DENOTES EXISTING SITE BOUNDARY
- - - DENOTES BATTER SLOPE
- B.E.L. DENOTES BULK EXCAVATION LEVEL
- E.F.L. DENOTES EXISTING FOOTING LEVEL

NOTES (UNLESS NOTED OTHERWISE ON PLAN)

REFER TO DRAWING 1000 FOR BULK EXCAVATION NOTES

KEYPLAN

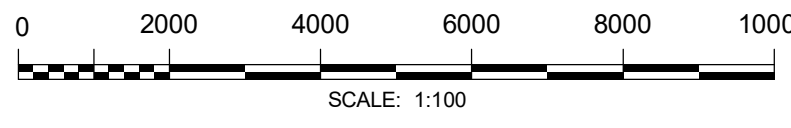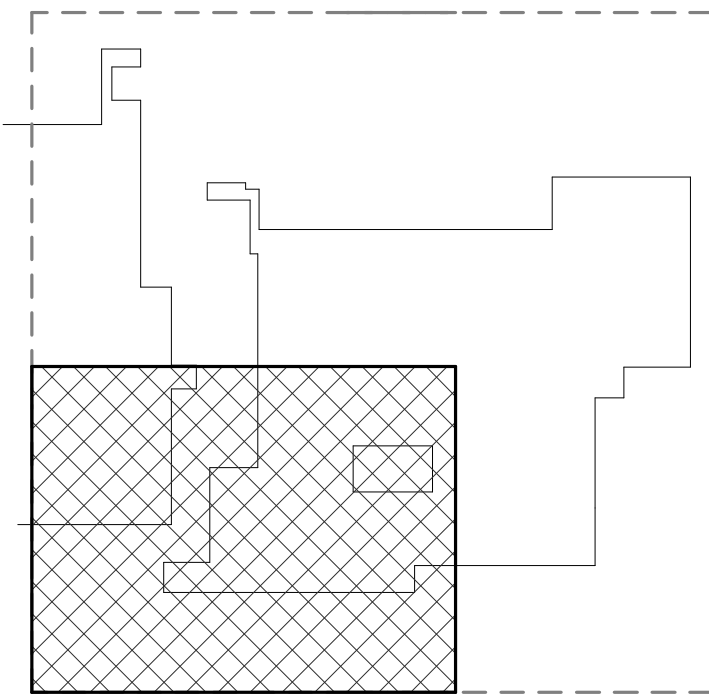

- NOTES
- DO NOT SCALE DRAWINGS. WRITTEN DIMENSIONS GOVERN.
 - ALL DIMENSIONS ARE IN MILLIMETRES UNLESS NOTED OTHERWISE.
 - ALL DIMENSIONS SHALL BE VERIFIED ON SITE BEFORE PROCEEDING WITH THE WORK. HASSELL SHALL BE NOTIFIED IN WRITING OF ANY DISCREPANCIES.
 - THIS DRAWING MUST BE READ IN CONJUNCTION WITH ALL RELEVANT CONTRACTS, SPECIFICATIONS AND DRAWINGS.

THIS DRAWING IS AN UNCONTROLLED COPY, UNLESS NOTED OTHERWISE.

ENSURE THIS DRAWING IS PRINTED IN COLOUR

REV	DESCRIPTION	DATE
4	RPEQ ADDED	07.09.17
3	EXTENT OUTLINES REVISED	03.08.17
2	RE-ISSUE FOR CONSTRUCTION	02.08.17
1	ISSUE FOR CONSTRUCTION	24.07.17

CONSULTANT

HASSELL Limited ABN 007 711 435
36 WARRY STREET FORTITUDE VALLEY
BRISBANE QLD 4006 AUSTRALIA
BRISBANE@HASSELLSTUDIO.COM
T +61 7 3914 4000 F +61 7 3914 4100



CLIENT



PROJECT
RCHSBC, HERSTON QUARTER
HERSTON ROAD, HERSTON QLD

DRAWING TITLE
BULK EXCAVATION PLAN - ZONE 3

PROJECT STAGE

SUB STAGE B - SCHEMATIC DESIGN

SHEET STATUS

FOR CONSTRUCTION

SCALE @ A0

1:100

DRAWN IMM

PROJECT NUMBER 16-002928

DRAWING NUMBER SRC-S-1002

REV 4

PLANS AND DOCUMENTS
referred to in the PDA
DEVELOPMENT APPROVAL

Approval no: DEV2017/875

Date: 18 OCTOBER 2017



APPROVED FOR CONSTRUCTION BY
CIARÁN MCHUGH

RPEQ 12390

FOR & ON BEHALF OF
CALIBRE CONSULTING (QLD) PTY LTD

Ciarán McHugh

Original Sheet Size A0 - 1189 x 841mm



GENERAL ARRANGEMENT PLAN - ZONE 4
SCALE: 1: 100

PLANS AND DOCUMENTS
referred to in the PDA
DEVELOPMENT APPROVAL
Approval no: DEV2017/875
Date: 18 OCTOBER 2017



LEGEND (UNLESS NOTED OTHERWISE ON PLAN)



- 24.5— DENOTES CONTOURS EXPECTED AFTER DEMOLITION WORKS BASED ON AURECON DRAWING NAMED "Post Demo"
- - - DENOTES EXISTING SITE BOUNDARY
- - - DENOTES EXISTING BATTER SLOPE
- B.E.L. DENOTES BULK EXCAVATION LEVEL
- E.F.L. DENOTES EXISTING FOOTING LEVEL

NOTES (UNLESS NOTED OTHERWISE ON PLAN)

REFER TO DRAWING 1000 FOR BULK EXCAVATION NOTES

APPROVED FOR CONSTRUCTION BY
CIARÁN MCHUGH RPEQ 12390
FOR & ON BEHALF OF
CALIBRE CONSULTING (QLD) PTY LTD

KEYPLAN

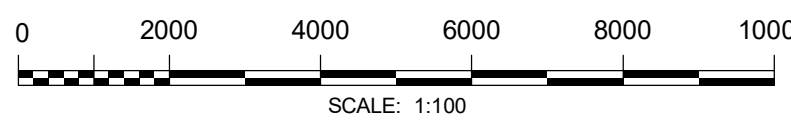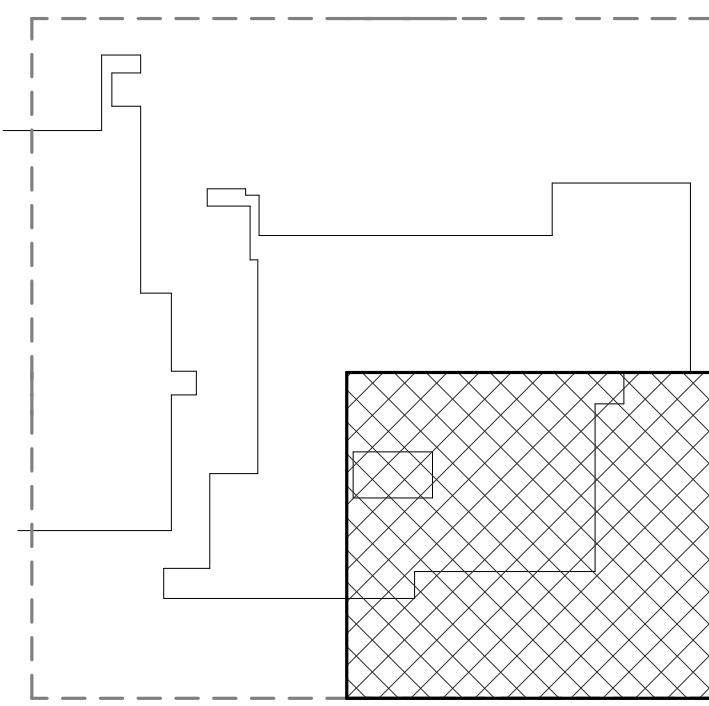

NOTES

- DO NOT SCALE DRAWINGS. WRITTEN DIMENSIONS GOVERN.
 - ALL DIMENSIONS ARE IN MILLIMETRES UNLESS NOTED OTHERWISE.
 - ALL DIMENSIONS SHALL BE VERIFIED ON SITE BEFORE PROCEEDING WITH THE WORK. HASSELL SHALL BE NOTIFIED IN WRITING OF ANY DISCREPANCIES.
 - THIS DRAWING MUST BE READ IN CONJUNCTION WITH ALL RELEVANT CONTRACTS, SPECIFICATIONS AND DRAWINGS.
- THIS DRAWING IS AN UNCONTROLLED COPY, UNLESS NOTED OTHERWISE.

ENSURE THIS DRAWING IS PRINTED IN COLOUR

REV	DESCRIPTION	DATE
4	RPEQ ADDED	07.09.17
3	EXTENT OUTLINES REVISED	03.08.17
2	RE-ISSUE FOR CONSTRUCTION	02.08.17
1	ISSUE FOR CONSTRUCTION	24.07.17

CONSULTANT

HASSELL Limited ABN 007 711 435
36 WARRY STREET FORTITUDE VALLEY
BRISBANE QLD 4006 AUSTRALIA
BRISBANE@HASSELLSTUDIO.COM
T +61 7 3914 4000 F +61 7 3914 4100

HASSELL



CLIENT



PROJECT

RCHSBC, HERSTON QUARTER
HERSTON ROAD, HERSTON QLD

DRAWING TITLE

BULK EXCAVATION PLAN - ZONE 4

PROJECT STAGE

SUB STAGE B - SCHEMATIC DESIGN

SHEET STATUS

FOR CONSTRUCTION

SCALE @ A0

1 : 100

DRAWN

IMM

PROJECT NUMBER

16-002928

DRAWING NUMBER

SRC-S-1003

REV

4