

PLANS AND DOCUMENTS
referred to in the PDA
DEVELOPMENT APPROVAL

Approval no: DEV2017/883

Date: 17 November 2017




Queensland
Government

Areas & distances are Approximate and subject to Survey

PARCEL SUMMARY

PROPOSED NEW LOTS	PROPOSED LOTS TO BE CANCELLED
LOTS 1 & 2	Lot 1 on RP36803 Lot 50 on SP180239
LOTS 3 & 4	Lot 1 on WD3523 Lot 3 on RP36802
LOTS 5 & 6	Lot 26 on W31730 / Lot 27 on W31730 Lot 34 on W31950 / Lot 38 on W311080

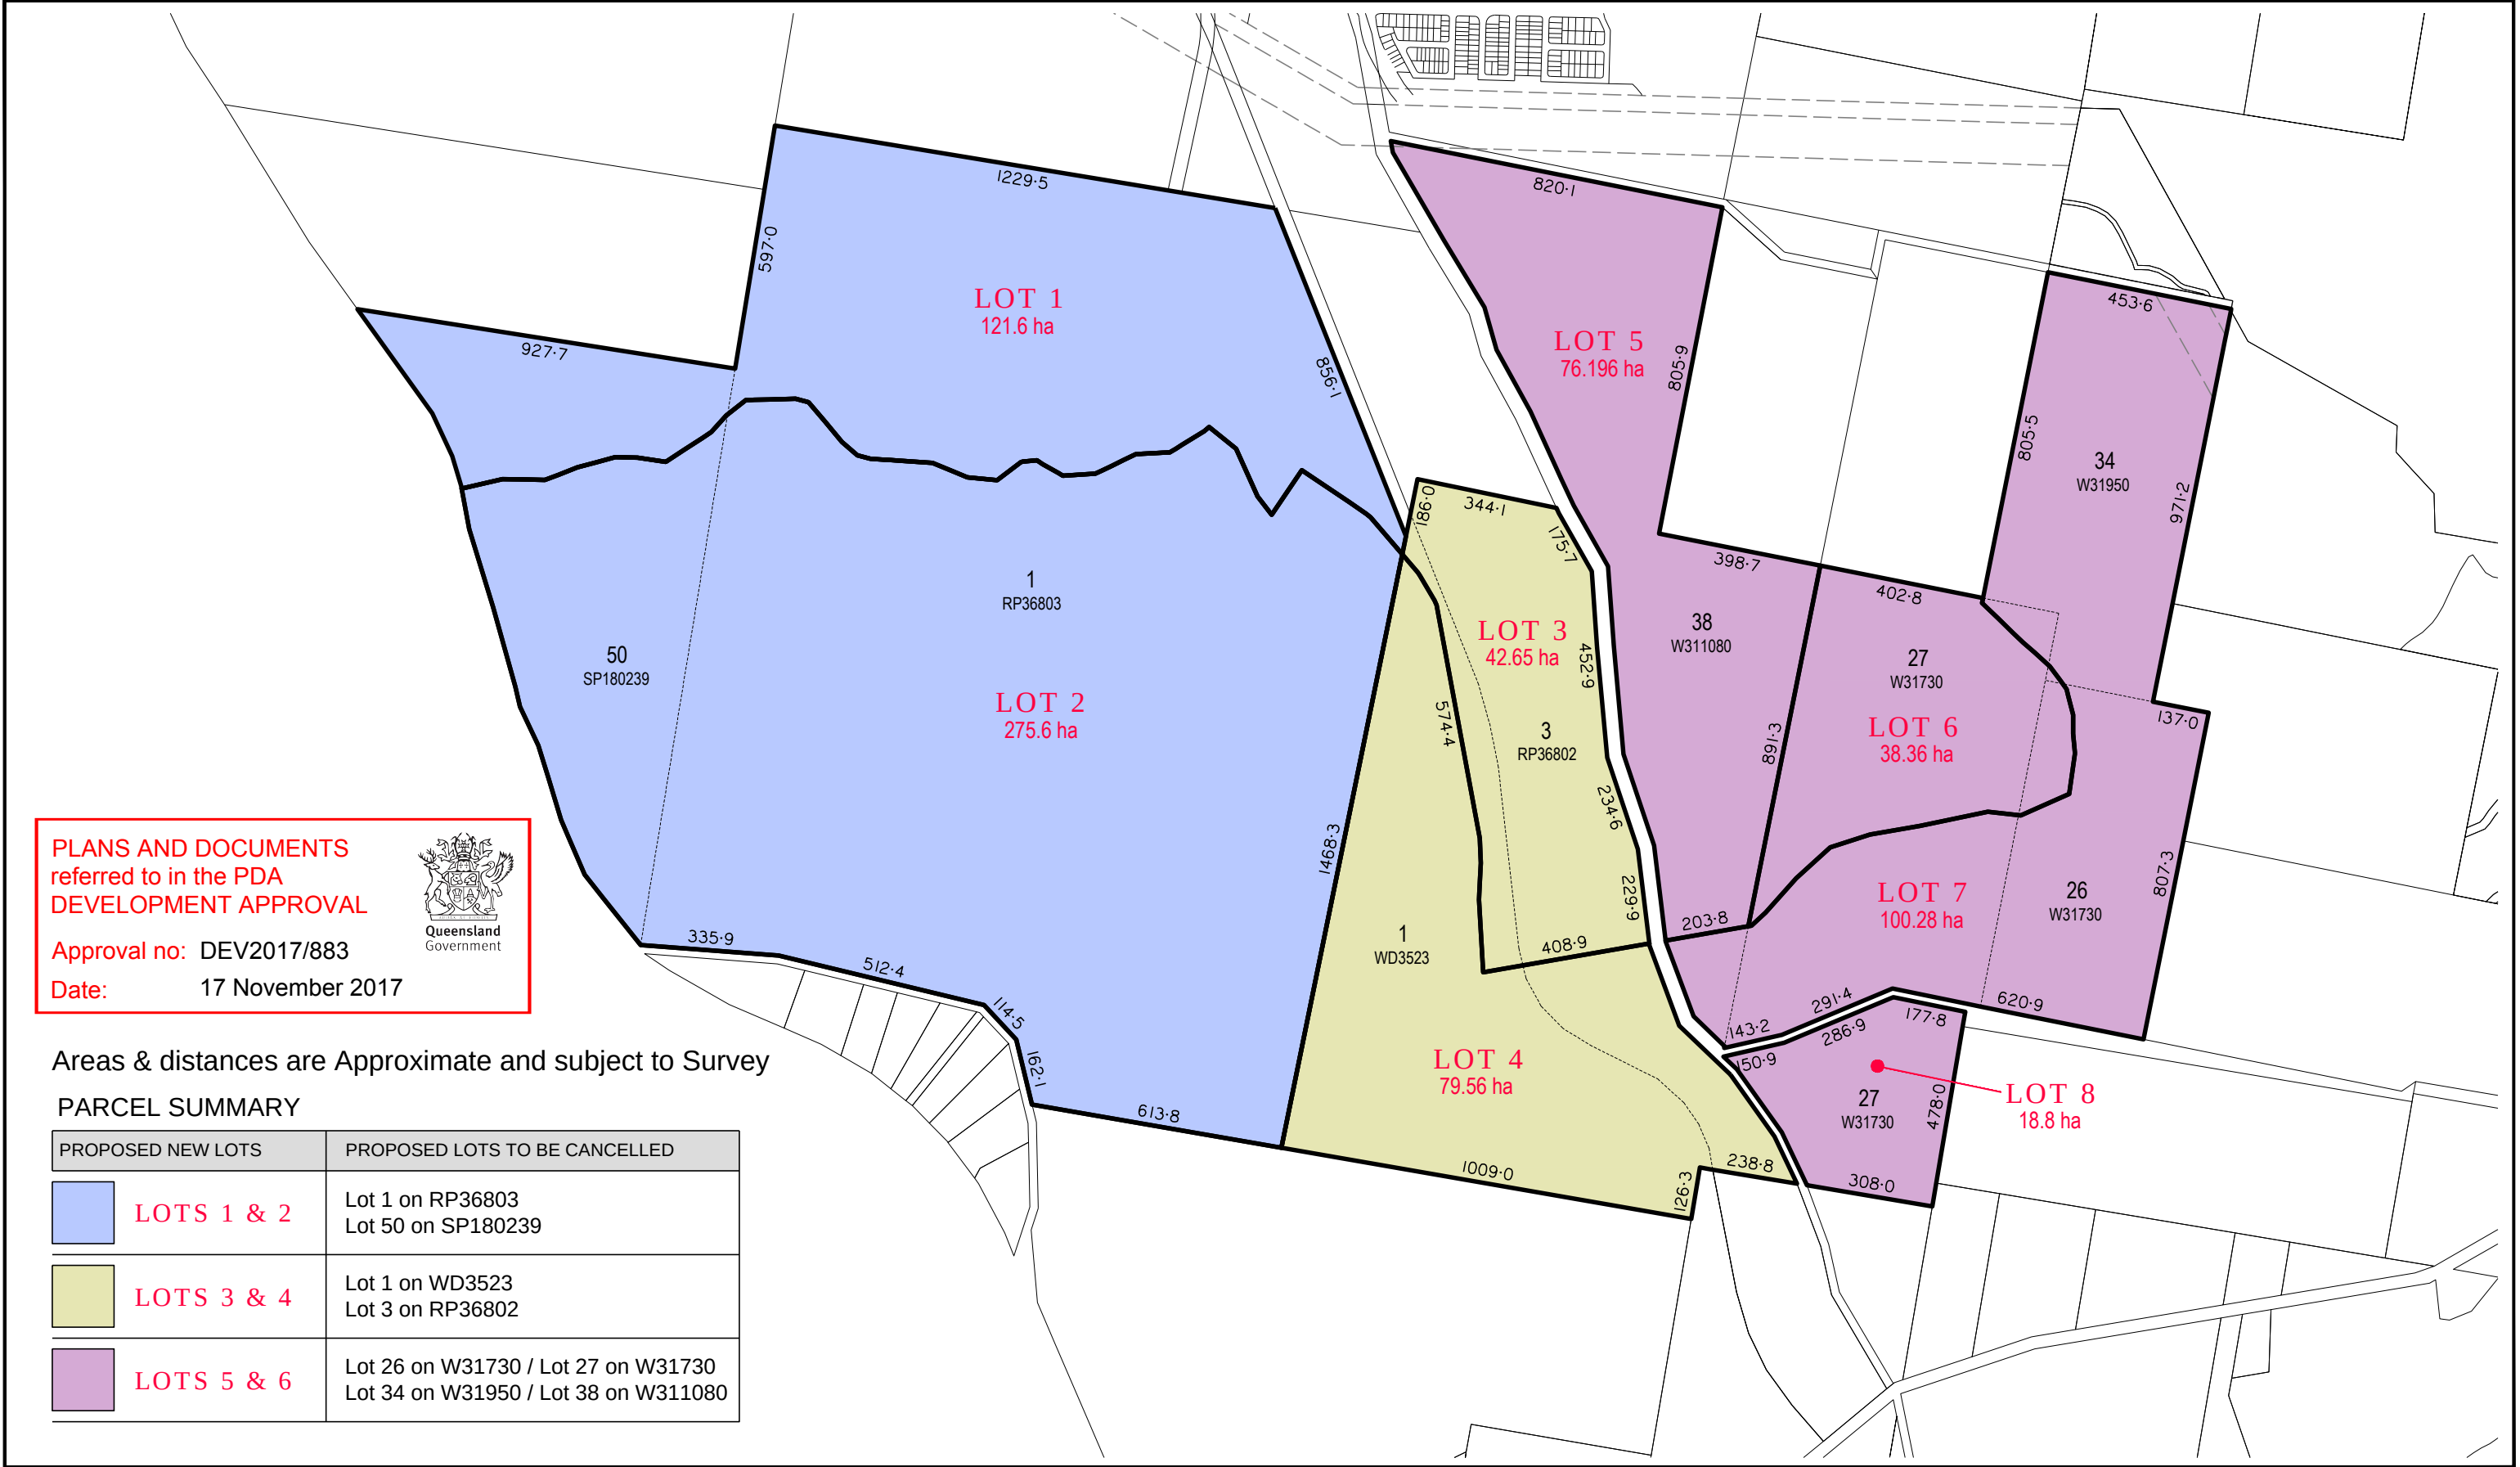

CLIENT

LENDLEASE

Level Datum

Date

6 OCTOBER 2017

Level Origin

Surveyed

RAS

Drafted

BJB

Local Authority

Data Origin

LOGAN CITY


7952-BDY-Current-20170627-SUBURB


PLAN

PROPOSED BOUNDARY REALIGNMENT

YARRABILBA

SCALE:
1:15000 (A3)

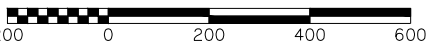

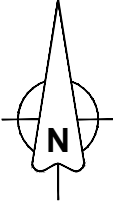

REVISIONS			
No.	DETAILS	DATE	Init.
A	REVISION	6.10.17	BJB
B			
C			
D			
E			
F			
G			
H			
I			
J			
K			



RPS Australia East Pty Ltd
ACN 140 292 762
ABN 44 140 292 762

Lakeside Corporate Space, Suite 425, Level 2
Building 4, 34-36 Glenferrie Drive,
Robina PO Box 1048 Robina DC, Qld 4226

T +61 7 555 36900
F +61 7 555 36999
W rpsgroup.com.au

© COPYRIGHT PROTECTS THIS PLAN
Unauthorised reproduction or amendment
not permitted. Please contact the author.

Plan Ref: 7952-BR-656

Sheet
1 of 1