

GOONYELLA ROAD

CURTIN STREET

Construction Office
and Temporary
Accommodation Area

BELYANDO AVENUE

Proposed Site Plan 1:500

PLANS AND DOCUMENTS
referred to in the ULDA
APPROVAL dated 19/12/12

Item	Description	Module Size (m)	Qty	Rm
1	Studio Apartments (Double storey)(15 Buildings)	15.5 x 4.4	240	480
2	Apartment Living - (Double storey 8 module) 4 x 2 bedroom & 4 x single bedroom units	15 x 4.2	32	48
3	Staff Quarter Accommodation	14.4 x 4.2	4	16
4	Living Quarters	14.4 x 3.25	1	2
5	BBQ Area	TOTAL ROOMS	546	
6	Laundry facility	7.2 x 6.0	4	
7	Linen Storage	8.0 x 6.0	1	
8	Kitchen	-	1	
9	Dining & Cribroom	-	1	
10	Office / Commissary / Meeting / Toilets / Drug Testing	-	1	
11	Gymnasium facility / Media Room / Ice Room	-	1	
12	Bus shelter	14.4 x 3.25	2	
13	Maintenance building	15.0 x 6.0	1	
14	Car Parking	-	375	
15	Transformer and MSB Compound	10.0 x 10.0	-	
16	Fire Hydrant Water Tank & Pump Station	-	-	
17	Bin Store	-	-	

Project: Moranbah Urban Village development

Title: Site Plan & Plan of Development

Address: Belyando Ave

MOR-10

Date: Jun 2012

Revision: 20

Sheet No:

1

AUSCO
MODULAR

DESIGNED AND MANUFACTURED BY AUSCO

Proposed Staging 1:500



Stage	Description	Colour
1	Studio Apartments (A, B, C, D, E, F & G), Staff Quarters & Living Quarters, Laundries (1 & 2) + Main Car park, Bus Stops	Green
2	Central Facilities, Maintenance & Linen Store	Orange
3	Studio Apartments (H, J, K, L, M & N), Laundries (3 & 4) & Bus Stops	Purple
4	Studio Apartments (P & Q) & Apartment Living Blocks (R, S, T & U)	Yellow

PLANS AND DOCUMENTS
referred to in the ULDA
APPROVAL dated 19 / 12 / 12

Project: Moranbah Urban Village development

Title: Site Plan & Plan of Development

Address: Belyando Ave
MOR-10


Date: Jun 2012

Revision: 6

3

AUSCO
MODULAR
CONSTRUCTION
SOLUTIONS
FOR THE
CONSTRUCTION
INDUSTRY

BUILDING INFORMATION	
SERIAL NUMBER	REF. SET/OUT
CEILING HEIGHT	2705
BUILDING HEIGHT	34.57 (112.1)
DEMOLITION/STATE	REF. SET/OUT
APPROVED FOR MANUFACTURE ON BEHALF OF: ALSOD STAYOVER	
NAME (PRINT):	
COMPANY POSITION:	
SIGNATURE:	
DATE:	

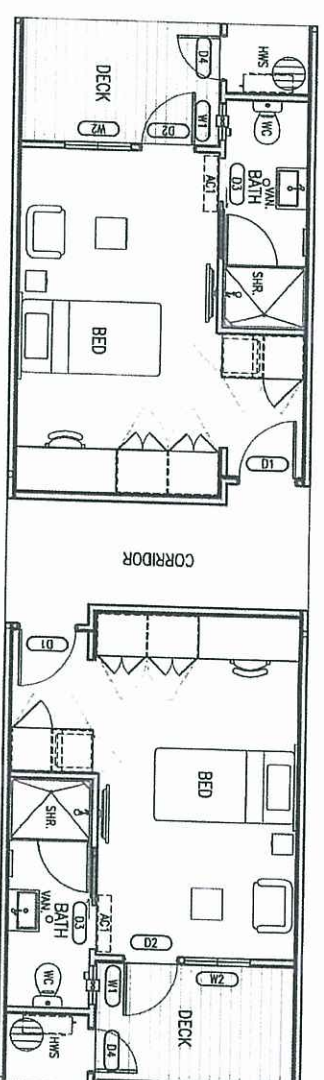

TYPICAL ROOM LAYOUT
SCALE 1:50

PLANS AND DOCUMENTS
referred to in the ULDA
APPROVAL dated 19 / 12 / 12

[illegible]



SELLER DOCUMENT REVIEW

PERMISSION TO PROCEED DOES NOT CONSTITUTE A GUARANTEE OF ACCURACY OR COMPLETION OF THE PROJECT. THE SELLER'S OBLIGATION IS LIMITED TO THE INFORMATION PROVIDED IN THIS DOCUMENT. THE SELLER'S OBLIGATION IS LIMITED TO THE INFORMATION PROVIDED IN THIS DOCUMENT.

☐ WORK NOT PROCEED

☐ REVIEW & REEVALUATE WORK NOT PROCEED

☐ SUBJECT TO INSPECTION OF CHANGES







APPROVED NAME: _____ DATE: _____

APPROVED: _____ DATE: _____


EQUIPMENT NO: _____

PLANS AND DOCUMENTS
referred to in the ULDA
APPROVAL dated 19/12/12

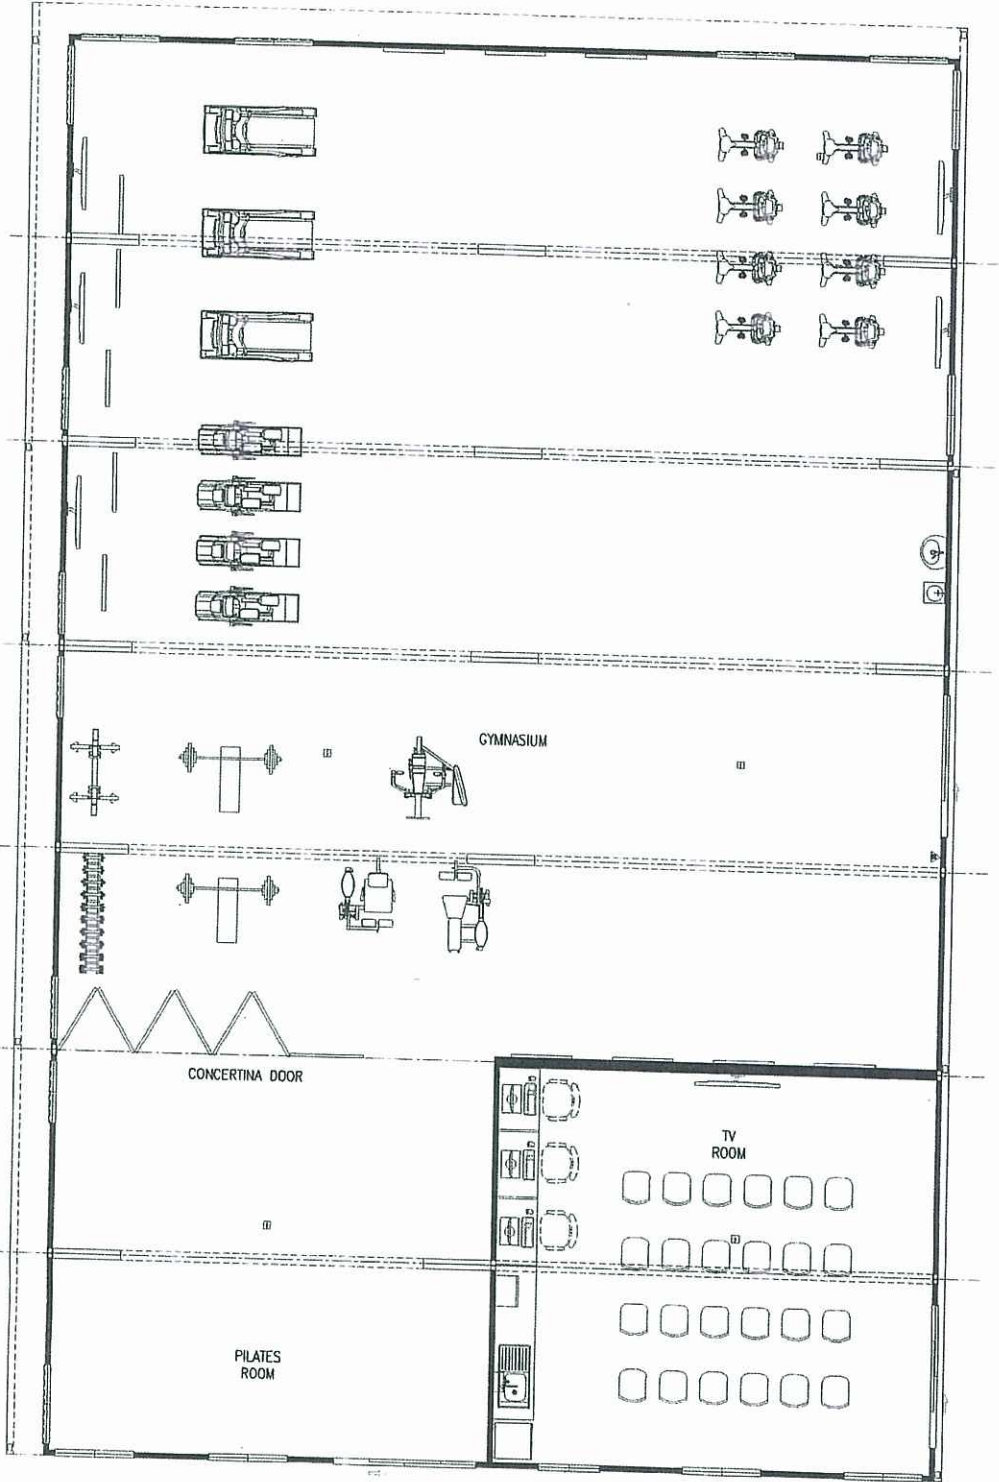

GYM FLOOR PLAN
SCALE 1:50

KEY PLAN
SCALE 1:450

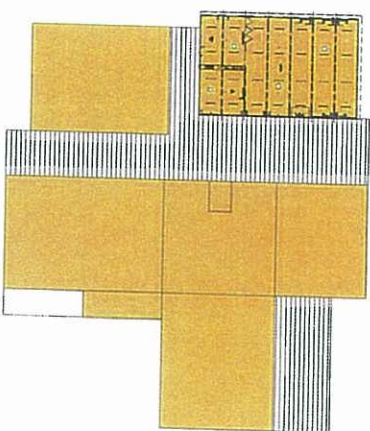

SYMBOL LEGEND


AUSCO

CENTRAL FACILITIES

GYMNASIUM

FLOORPLAN

STAYOVER ON CURTIN

MORANBAH NORTH

AUSCO STAYOVER

DATE: 19/12/12

SCALE: 1:50

PROJECT NO: IP29412

CF-G - 100

A

PERMISSION TO PROCEED DOES NOT CONSTITUTE ACCEPTANCE OR APPROVAL OF DESIGN DETAILS, CALCULATIONS, ANALYSIS, TEST METHODS, OR MATERIALS DEVELOPED OR SELECTED BY SELLER, AND DOES NOT RELIEVE SELLER FROM FULL COMPLIANCE WITH CONTRACTUAL OBLIGATION

- | | |
|----------------------|----------------------|
| REVIEWER NAME: _____ | DATE: _____ |
| DISCIPLINE: _____ | DOC TYPE CODE: _____ |
| EQUIPMENT No.: _____ | _____ |



APPROVAL dated 19/12/12

SYMBOL LEGEND	



SELLER DOCUMENT REVIEW

PERMISSION TO PROCEED DOES NOT CONSTITUTE ACCEPTANCE OR APPROVAL OF DESIGNER'S CALCULATIONS, ANALYSIS, TEST RESULTS, OR MATERIALS PROVIDED OR SELECTED BY SELLER, AND DOES NOT RELIEVE SELLER FROM FULL COMPLIANCE WITH CONTRACTUAL OBLIGATION.


1	☐ WORKMAN PROCEED	4	☐ RESIDENT REQUESTED WORKMAN PROCEED
2	☐ REVIEW A RESIDENT WORKMAN PROCEED	5	☐ CONSIDERED / APPROVED
3	☐ REVIEW A RESIDENT WORKMAN NOT PROCEED		

REVIEWER NAME: _____ DATE: _____
DESIGNER: _____ DOC TYPE CODE: _____
EQUIPMENT: _____


PLANS AND DOCUMENTS
referred to in the ULDA
APPROVAL dated 19/12/12

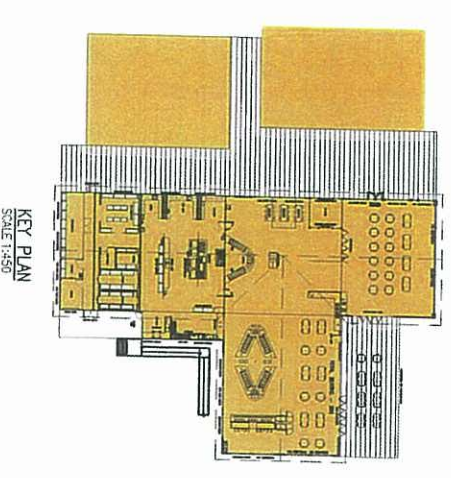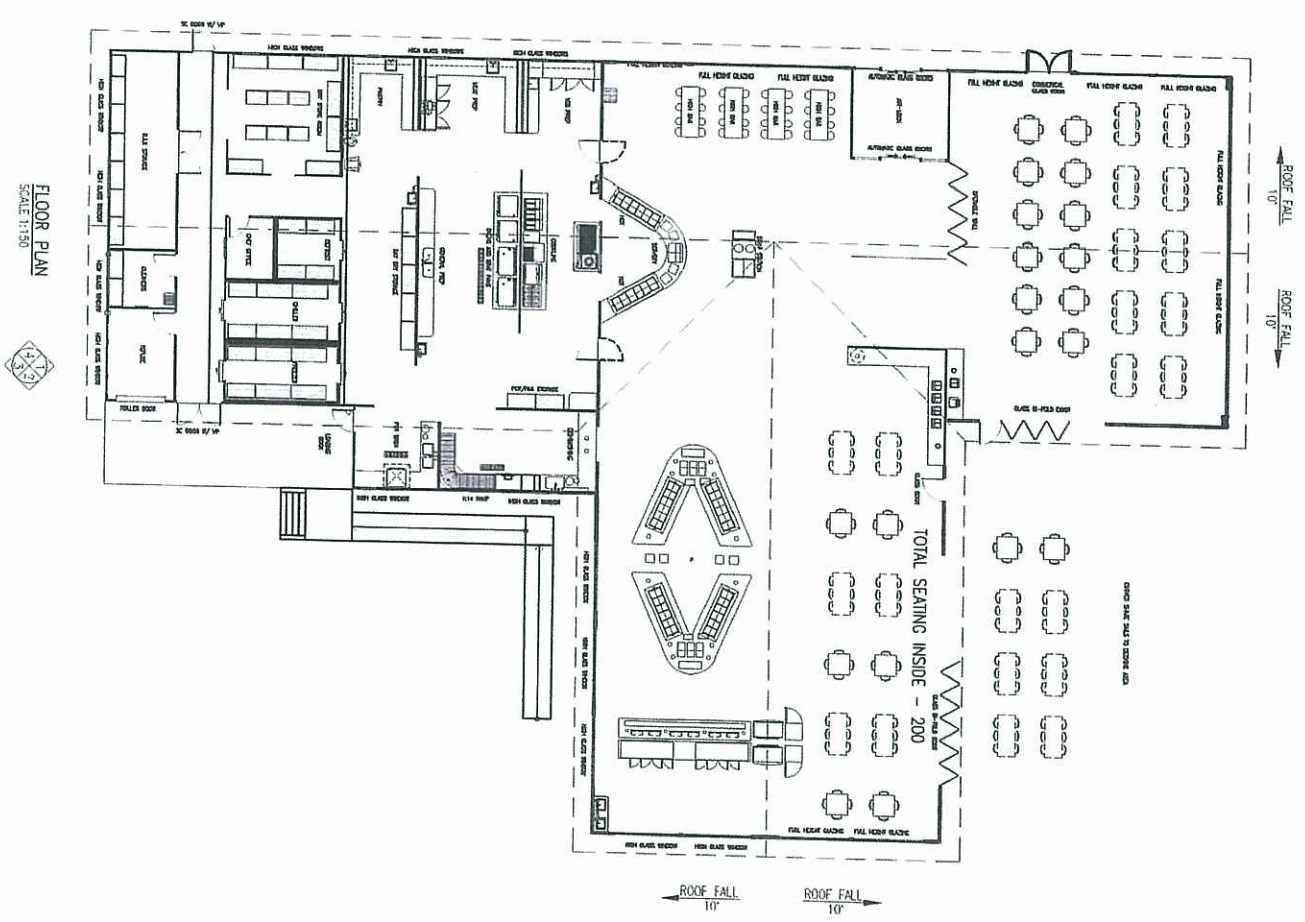


AUSCO		AUSCO	
CENTRAL FACILITIES		CENTRAL FACILITIES	
KITCHEN		KITCHEN	
FLOORPLAN		FLOORPLAN	
STAYOVER ON CURTIN		STAYOVER ON CURTIN	
MORANBAH NORTH		MORANBAH NORTH	
AUSCO STAYOVER		AUSCO STAYOVER	
DATE: 12/12/12		DATE: 12/12/12	
SCALE: 1:150		SCALE: 1:150	
DIMENSIONS ARE IN MM		DIMENSIONS ARE IN MM	
DO NOT SCALE		DO NOT SCALE	
IP29412		IP29412	
CF-K - 100		CF-K - 100	
A		A	

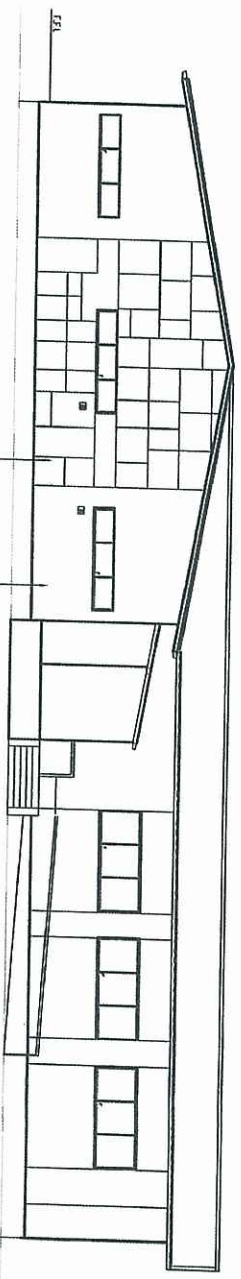


ELEVATION 1
SCALE 1:100

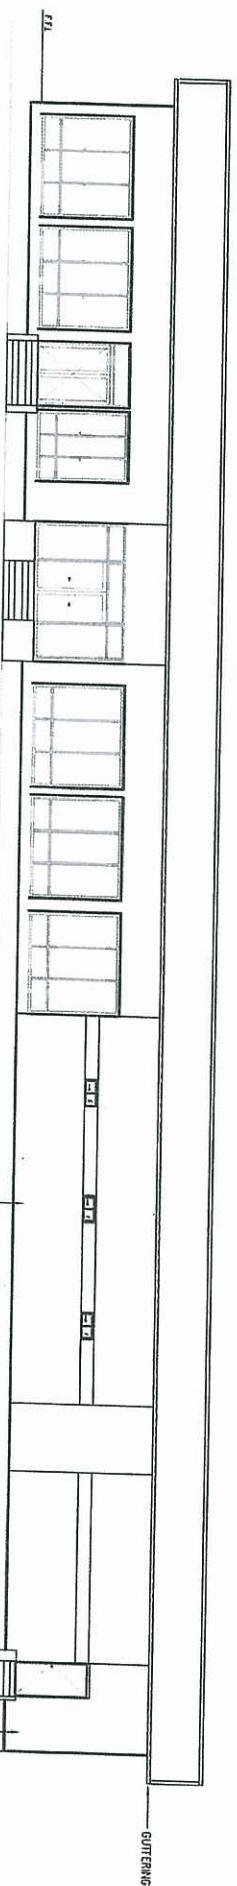


ELEVATION 2
SCALE 1:100

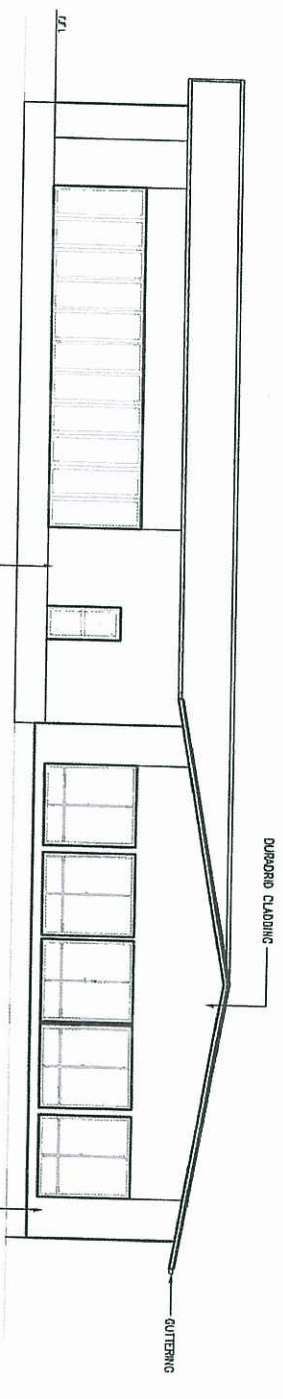

ELEVATION 3
SCALE 1:100

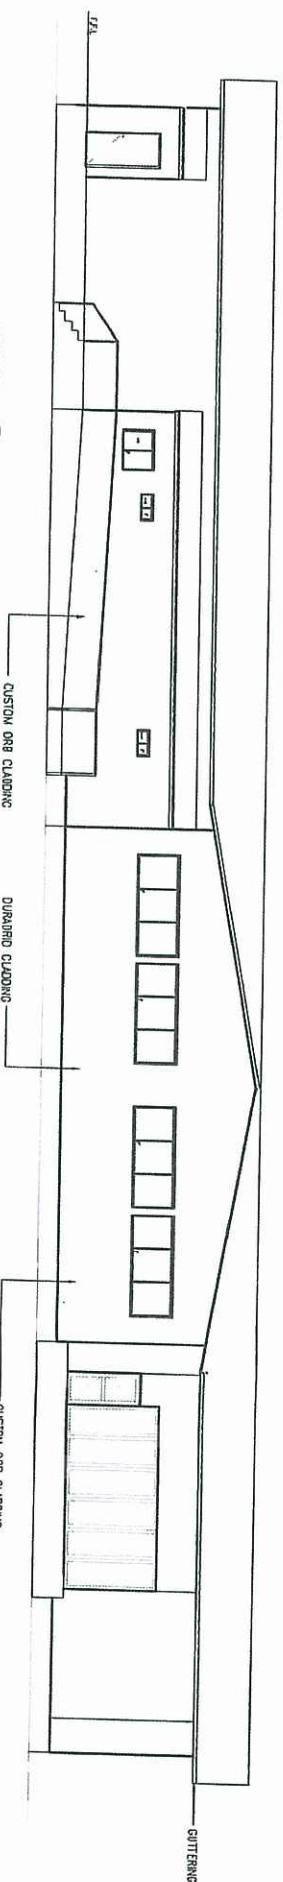

ELEVATION 4
SCALE 1:100

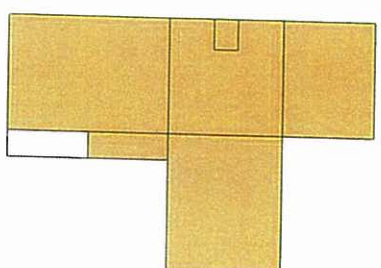

KEY PLAN
SCALE 1:450

SELLER DOCUMENT REVIEW

REVIEW TO PROCEED DOES NOT CONSTITUTE ACCEPTANCE OR APPROVAL OF DESIGN DETAILS, CALCULATIONS, ANALYSIS, TEST METHODS, OR WATER ALSO DEVELOPED OR SELECTED BY SELLER AND DOES NOT RELIEVE SELLER FROM FULL COMPLIANCE WITH CONTRACTUAL OBLIGATION

- | | |
|---|---|
| 1 ☐ WORK MAY PROCEED | 4 ☐ REVIEW NOT REQUIRED WORK MAY PROCEED |
| 2 ☐ REVIEW & RESUBMIT WORK MAY PROCEED | 5 ☐ CANCELLED / SUPERSEDED |
| 3 ☐ REVIEW & RESUBMIT WORK MAY NOT PROCEED | |

REVIEWER NAME: _____ DATE: _____
DISCIPLINE: _____ DOC TYPE CODE: _____
EQUIPMENT NO: _____

PLANS AND DOCUMENTS
referred to in the ULDA
APPROVAL dated 19/12/12

CENTRAL FACILITIES	
KITCHEN	
ELEVATIONS	
STAYOVER ON CURTIN	
MORRISDALE NORTH	
AUSCO STAYOVER	
Drawn by: _____	Scale: _____
Check by: _____	Date: _____
Project No: _____	Sheet No: _____
CF-K - 300	A


BUILDING INFORMATION	
SERIAL NUMBER	REFER TABLE
CEILING HEIGHT	2405mm
BUILDING HEIGHT	2970mm
DESTINATION/STATE	MORANBAH, QLD
ENGINEERING INFORMATION	
DESIGN WIND SPEED	81.90
LIFTING CAPACITY	5.0t
DISTRIBUTED FLOOR LOAD	3.0kPa
CONCENTRATED FLOOR LOAD	4.5kN
DWG DISTRIBUTION	
CONT. PURCH. MANU. ELECT. PLUMB. Q/A.	-
TRANS. SITE HIRE CONSUL. SPARE SPARE	-
X - X	Y - Y
REQ'D	4.6kN
ACH'D	8.5kN
REQ'D	12.0kN
ACH'D	14.9kN


APPROVED FOR MANUFACTURE ON BEHALF OF:

NAME (PRINT):
COMPANY POSITION:
SIGNATURE:
DATE:



PLANS AND DOCUMENTS
referred to in the ULDA
APPROVAL dated 19/12/12

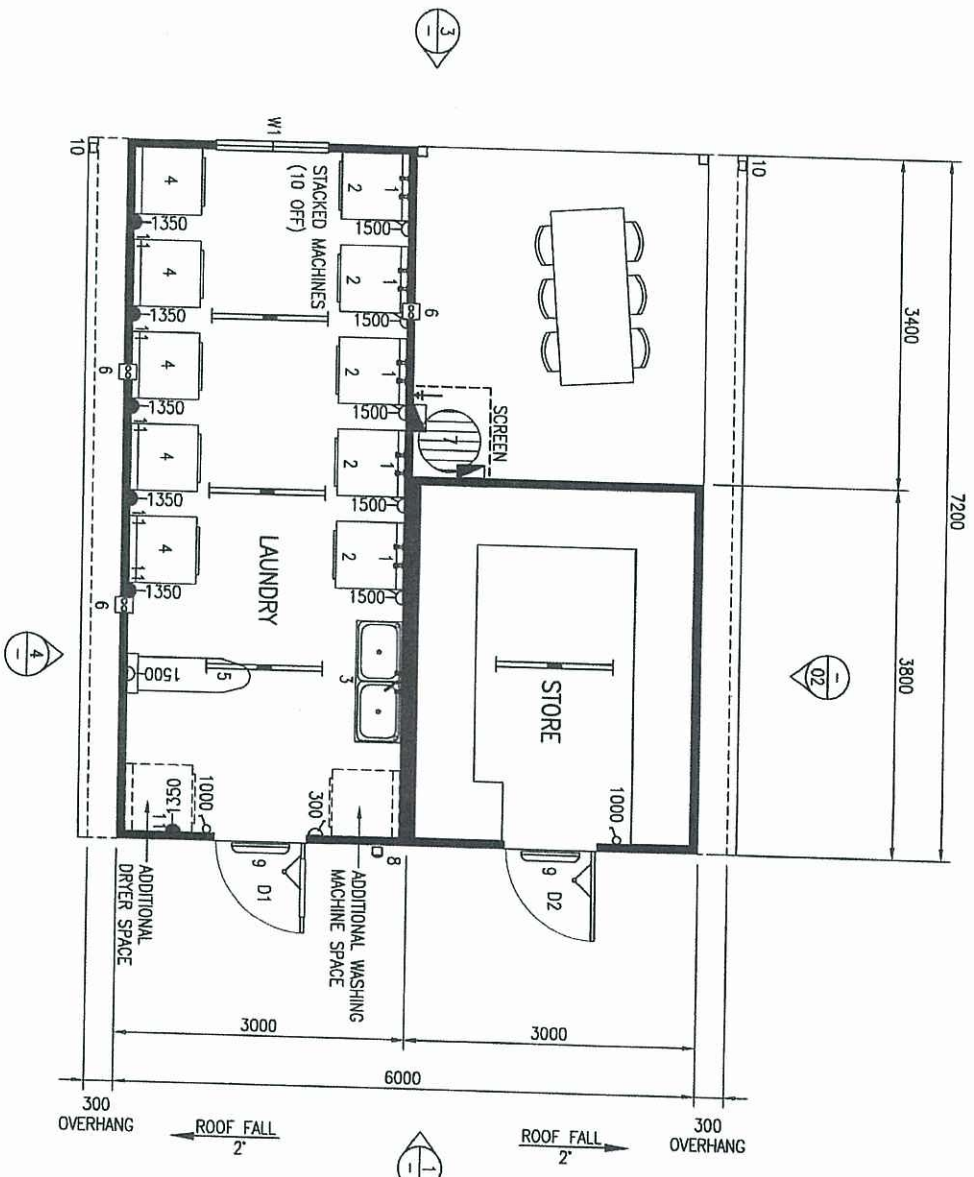


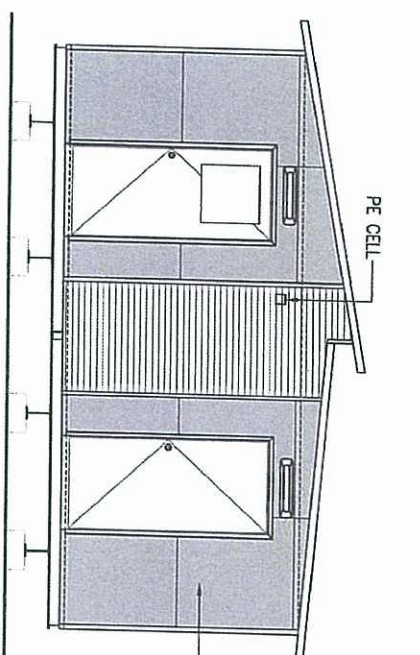


ELEVATION 1
SCALE 1:50

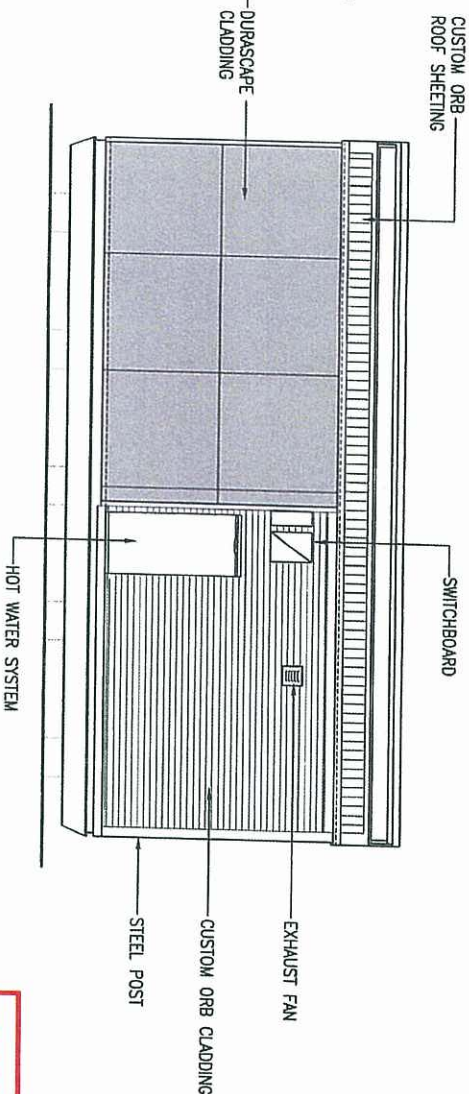

ELEVATION 2
SCALE 1:50

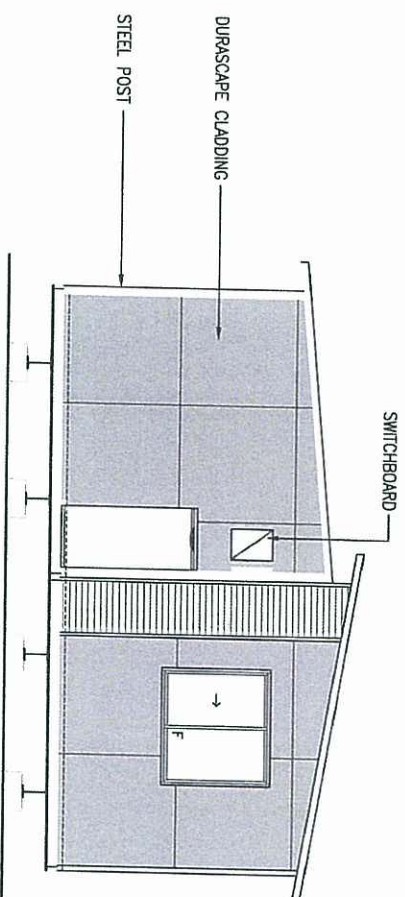

ELEVATION 3
SCALE 1:50

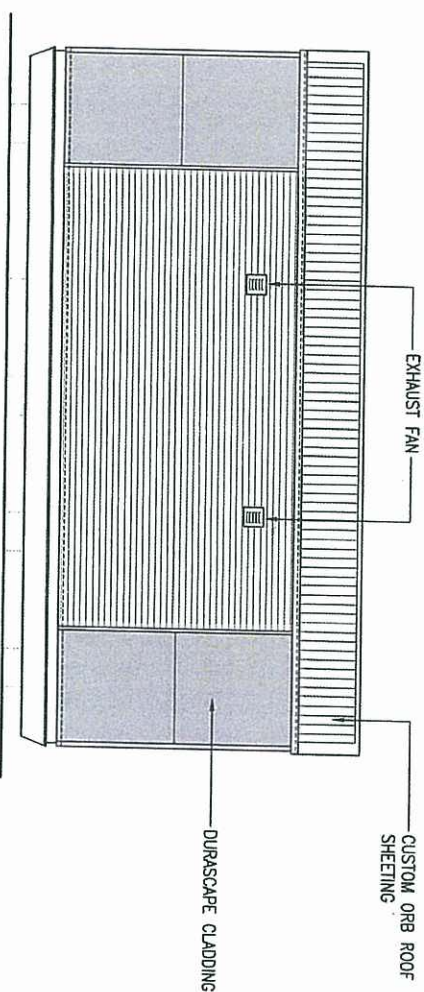

ELEVATION 4
SCALE 1:50

PLANS AND DOCUMENTS
referred to in the ULDA
APPROVAL dated 19/12/12

Project		STAYOVER ON CURTIN	
Client		MORANBAH NORTH	
Contract		AUSCO STAYOVER	
Drawn by		MG	
Checked by		AUG 12	
Scale		1:50	
Dimensions are in mm		DO NOT SCALE	
Project No.		IP29412	
Order No.		OR:	
Drawn by		L-102	
Scale		A	

AUSCO		MODULAR	
COPYRIGHT AUSCO MODULAR PTY LTD MAY NOT BE REPRODUCED		OR ITS CONTENTS DISCLOSED WITHOUT WRITTEN AUTHORITY	
Issue		Date	
Description		By	
Checked		Date	
Drawn		Date	
Scale		A	

BUILDING INFORMATION	
SERIAL NUMBER	T.B.A.
CEILING HEIGHT	2405mm
BUILDING HEIGHT	3020mm
DESTINATION/STATE	T.B.A.
ENGINEERING INFORMATION	
DESIGN WIND SPEED	B150
LIFTING CAPACITY	7.0t
DISTRIBUTED FLOOR LOAD	3.0kPa
CONCENTRATED FLOOR LOAD	2.7kN
DWG DISTRIBUTION	
CONT. PURCH. MANU. ELECT. PLUMB. Q/A.	-
TRANS. SITE HIRE CONSU. SPARE SPARE	-

APPROVED FOR MANUFACTURE ON BEHALF OF:

NAME (PRINT):.....

COMPANY POSITION:.....

SIGNATURE:.....

DATE:.....



Project	STAYOVER ON CURTIN MORANBAH NORTH
Client	AUSCO STAYOVER
Drawn By	MG
Check By	MG
Issue No.	1
Scale	1:50
Dimensions	ARE IN MM
Notes	DO NOT SCALE

LIVING QUARTER FLOOR PLAN

STAYOVER ON CURTIN MORANBAH NORTH

AUSCO STAYOVER

Project No.	IP29412
Issue No.	1
Scale	1:50
Dimensions	ARE IN MM
Notes	DO NOT SCALE

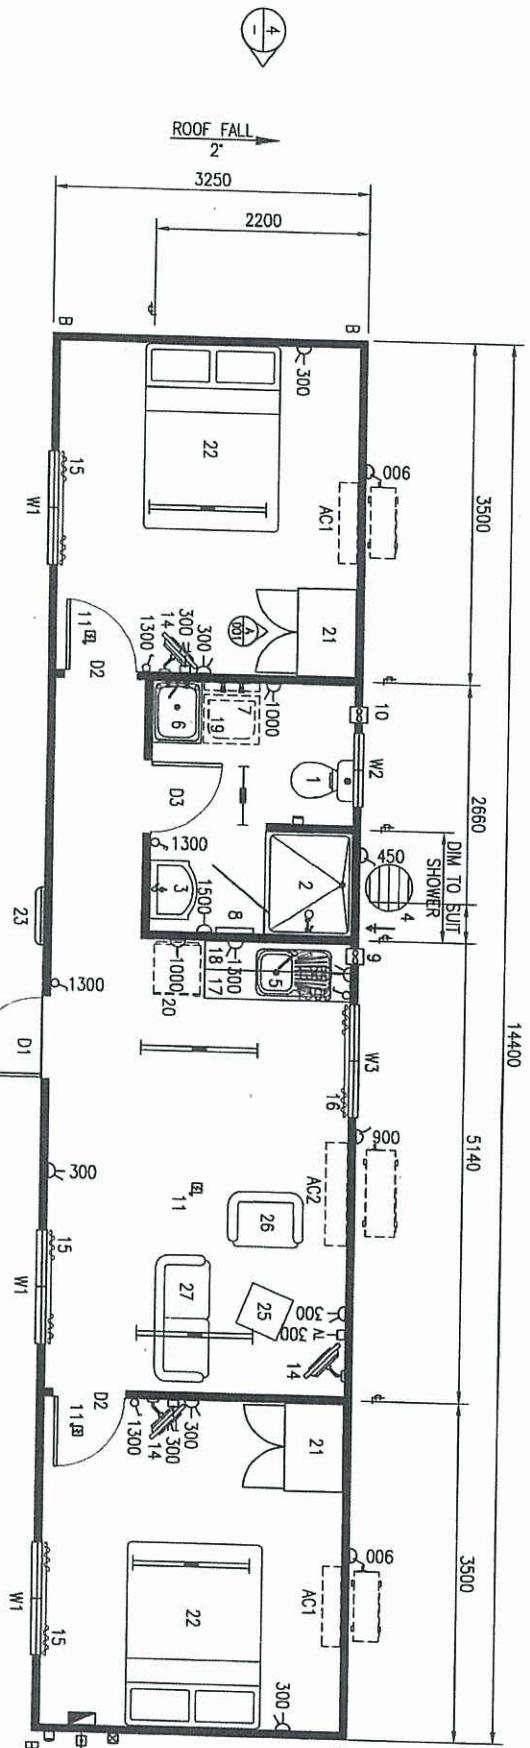

PLAN SCALE 1:50

GENERAL NOTES

1. SALTO SWIPE CARD ENTRY DEVICE (WIDE STYLE ESCUTCH MIFARE) TO OPERATE '01' W/ LATCH & '9650' HARDWARE. DEVICE TO BE INSTALLED TO MANUFACTURE SPECIFICATIONS. CARD READER TO BE INTERLINKED TO 'SALTO' SOFTWARE ON SITE.

A/C'S, PLUMBING, FURNITURE & OTHER SCHEDULE

DOOR & WINDOW SCHEDULE

ITEM	DESCRIPTION	ITEM	DESCRIPTION	COLOUR
16	1 CURTAIN, BLOCKOUT, TO SUIT 1075x900 WINDOW	W3	1 WINDOW 900x1155	BLACK
15	3 CURTAIN, BLOCKOUT, TO SUIT 1075x1155 WINDOW	W3	1 WINDOW 900x1155	BLACK
14	3 TELEVISION 26" LCD FIXED W/ WALL BRACKET @ 1470 AFFL	W3	1 WINDOW 900x1155	BLACK
13	1 SPLITTER BOX, 4-WAY FOR TV POINTS @ 100 AFFL	W3	1 WINDOW 900x1155	BLACK
12	1 PE CELL FOR EXTERNAL VANDALITE(S)	W3	1 WINDOW 900x1155	BLACK
11	3 SMOKE ALARM	W3	1 WINDOW 900x1155	BLACK
10	1 EXHAUST FAN, 150mm WALL MOUNT	W3	1 WINDOW 900x1155	BLACK
9	1 EXHAUST FAN, 150mm WALL MOUNT W/AUTO SHUTTERS	W3	1 WINDOW 900x1155	BLACK
8	2 TOWEL RAIL, CHROME PLATED, 400mm (1@1000 & 1@1500 AFFL)	W3	1 WINDOW 900x1155	BLACK
7	1 TAPSET (H&C), TO SUIT WASHING MACHINE, 1100 AFFL	W3	1 WINDOW 900x1155	BLACK
6	1 LAUNDRY TUB SINGLE, SS, TAPSET (H&C) W/ CABINET UNDER	W3	1 WINDOW 900x1155	BLACK
5	1 SINK, SS, 1 BOWL, 1 DRAINER, FLICKKIMER (H&C) - 765L	W3	1 WINDOW 900x1155	BLACK
4	1 HWS BOLT (1x3.6kW) W/ ISOLATOR SWITCH	W3	1 WINDOW 900x1155	BLACK
3	1 VANITY UNIT, SEMI-RECESSED BOWL, FLICKKIMER (H&C) W/ MIRROR CABINET OVER	W3	1 WINDOW 900x1155	BLACK
2	1 SHOWER 1050x900, WHITE SHOWER BASE/WHITE LAMPANEL, OBSCURE GLASS PIVOT DOOR W/ OBSCURE GLASS FIXED SIDE PANEL & THERMO MIXER (PT123) W/ METHVEN LINCA GENOA HAND SHOWER ON-RAIL BRASS (34121)	W3	1 WINDOW 900x1155	BLACK
1	1 TOILET SUITE DUAL FLUSH W/ TOILET PAPER HOLDER	W3	1 WINDOW 900x1155	BLACK
AC2	1 AIR-CONDITIONER, SPLIT SYSTEM, 2.0hp, (BY OTHERS)	W3	1 WINDOW 900x1155	BLACK
AC1	2 AIR-CONDITIONER, SPLIT SYSTEM, 1.5hp, (BY OTHERS)	W3	1 WINDOW 900x1155	BLACK

PLANS AND DOCUMENTS referred to in the ULDA APPROVAL dated 19 / 12 / 12

SELLER DOCUMENT REVIEW




DATE: _____


DOC TYPE CODE: _____

REMARKS: _____

PLANS AND DOCUMENTS
referred to in the ULDA
APPROVAL dated 19 / 12 / 12

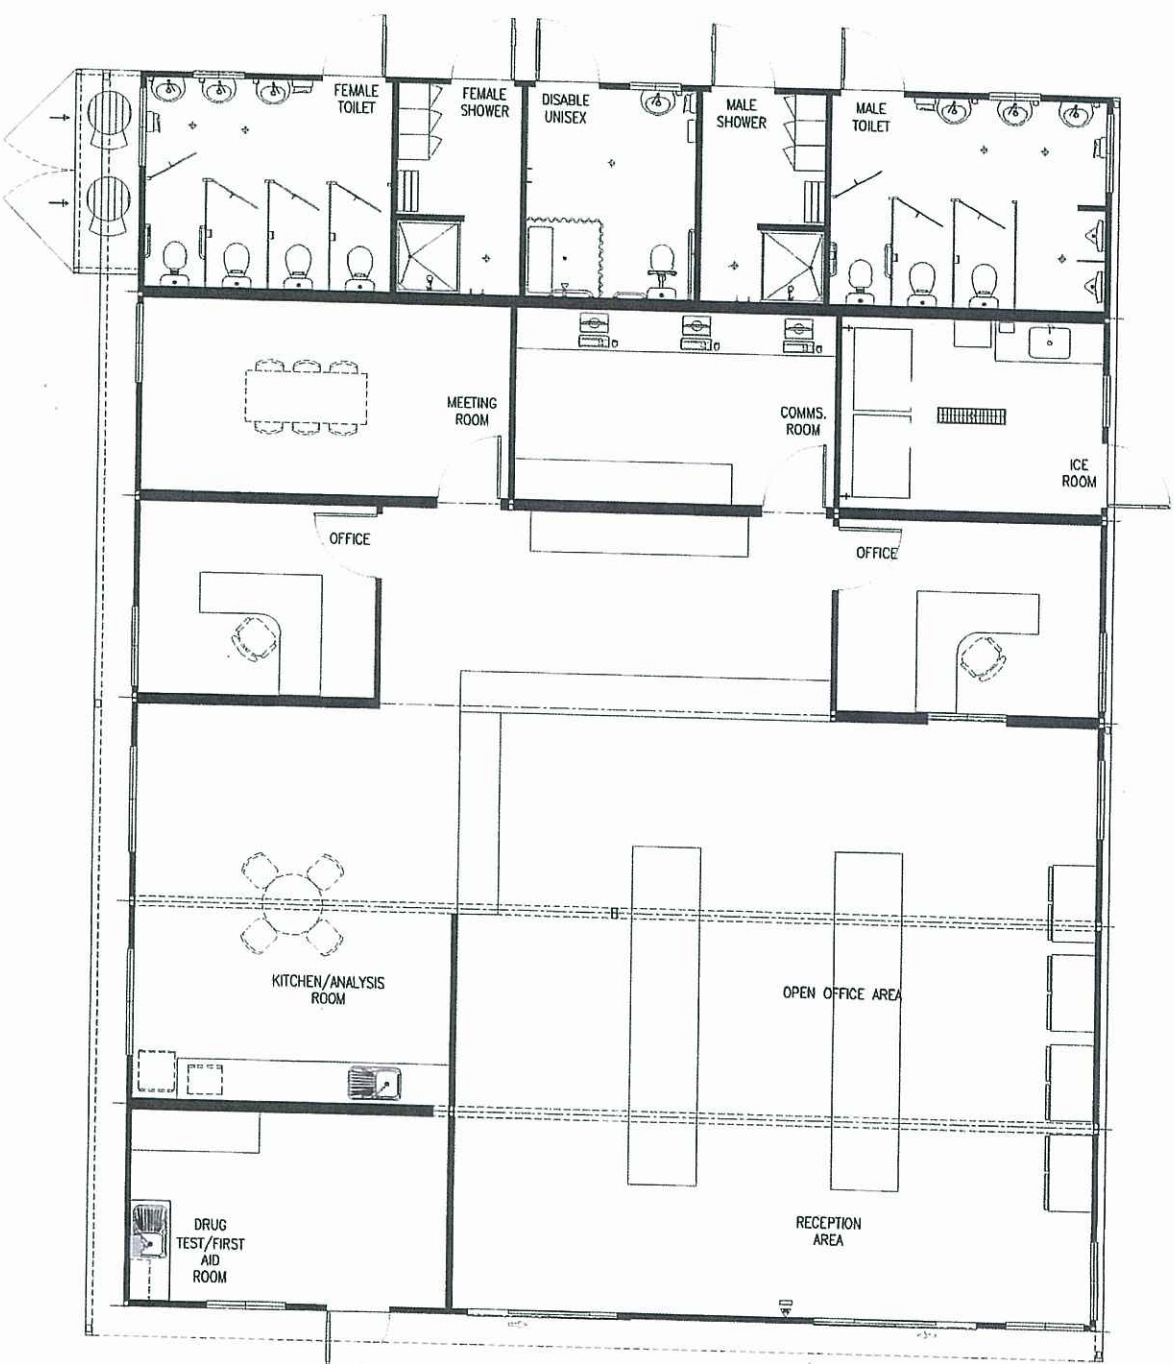

FLOOR PLAN
SCALE 1:50

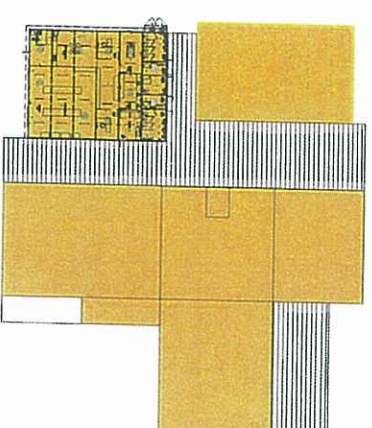

KEY PLAN
SCALE 1:450


SELLER DOCUMENT REVIEW















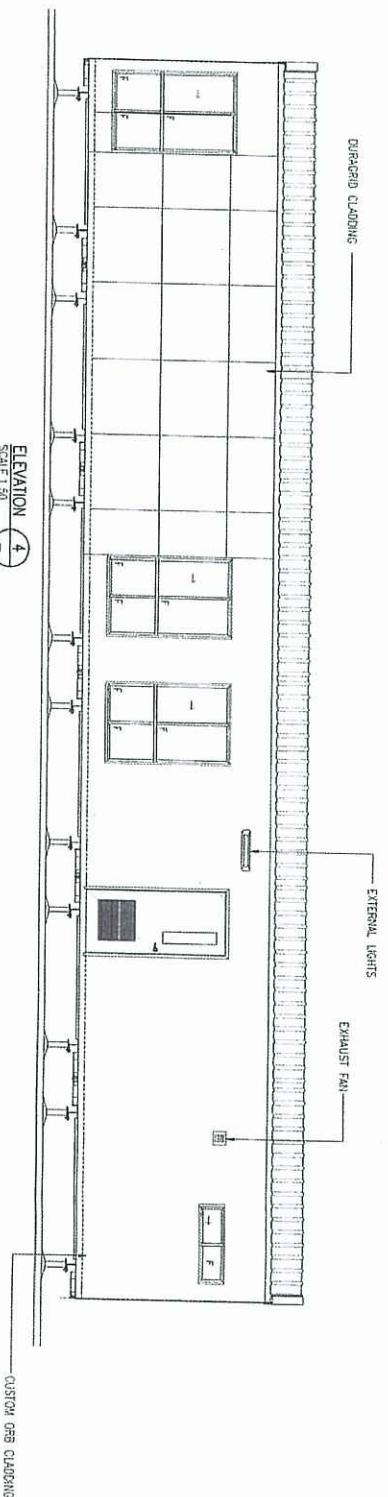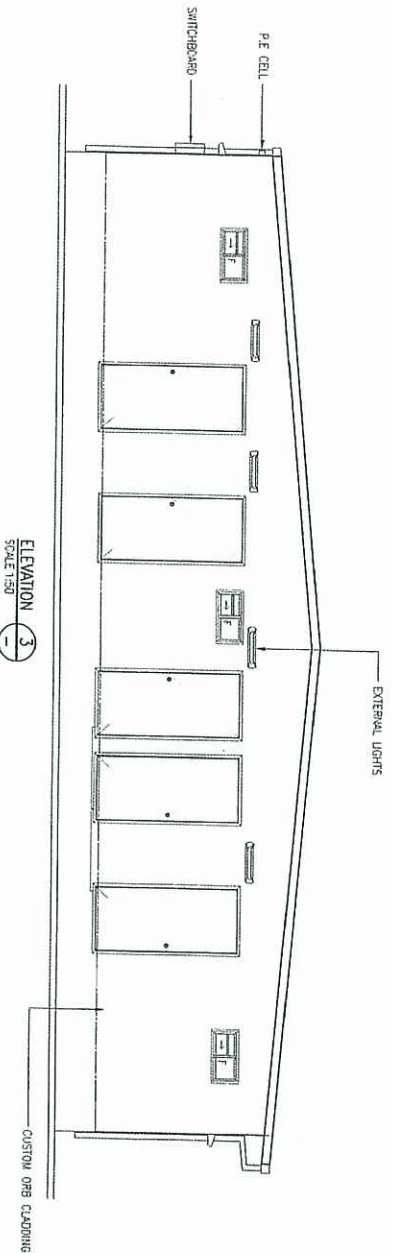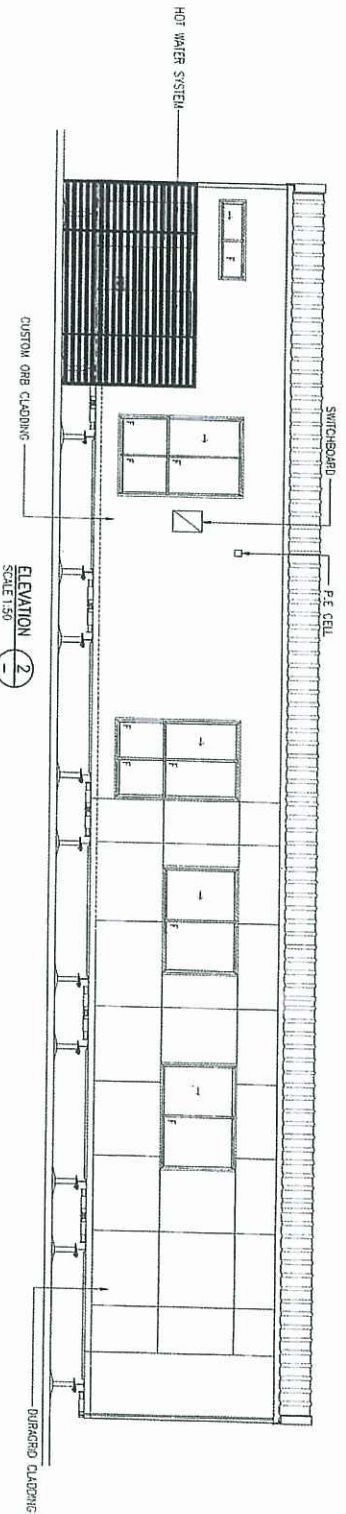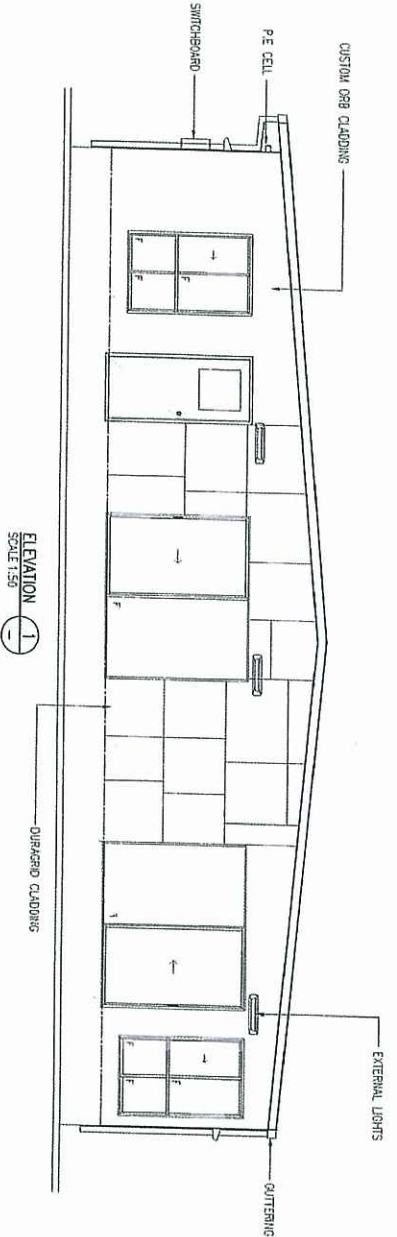

PLANS AND DOCUMENTS
referred to in the ULDA
APPROVAL dated 19 / 12 / 12

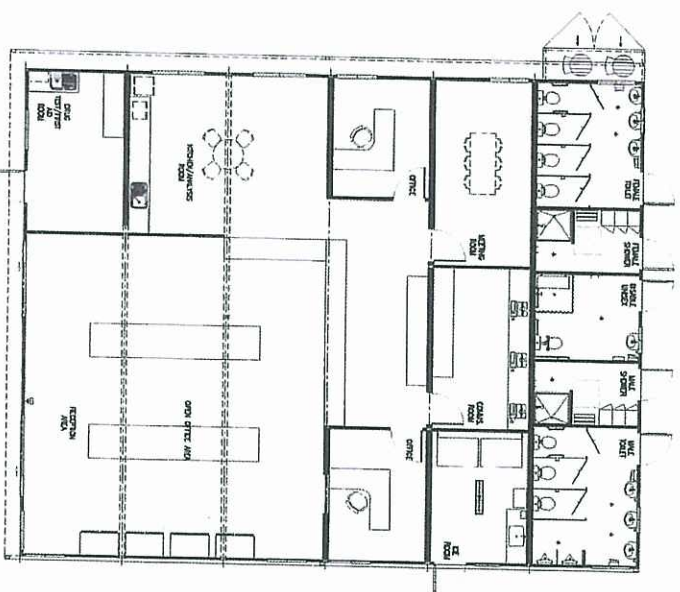

SYMBOL LEGEND	
1. ☐ EXTERIOR WALL	2. ☐ EXTERIOR WALL
