

Notes:

General

- All development is to be undertaken in accordance with the Development Approval.
- The maximum height of buildings shall not exceed two (2) storeys.
- Maximum building location envelopes are subject to future proposed easements and/or other underground services.

Setbacks

- Setbacks are as per the Plan of Development Table unless otherwise specified.
- The location of the built to boundary walls are indicated on the Plan of Development. Where built to boundary walls are not adopted side setbacks shall be in accordance with the Plan of Development Table.
- Boundary setbacks are measured to the wall of the structure.
- Maximum length of built-to-boundary wall in 9.0 meters long.
- First floor setbacks must not encroach the minimum ground floor setbacks.
- Garages must not project forward of the front building setback.
- Eaves should not encroach (other than where buildings are built to boundary) closer than 450mm to the lot boundary, exceptions include:
 - Primary Street frontage, where eaves should not be closer than 2400mm.

On-site parking and Driveways

- Off street car park is to be provided in accordance with the following minimum requirements:
 - One room or one bedroom or two bedroom house/dwelling unit - 1 covered space per dwelling;
 - Three or more bedroom house/dwelling unit - 2 spaces per dwelling, one which must be capable of being covered (may be provided in tandem).
- Garages for any single storey dwelling on a Lot between 10.0m and 12.49m in width must adhere to the following design criteria:
 - The front facing building wall, which comprises the garage door, must not exceed an external width of 5.8m
 - The garage door:
 - Width must not exceed 4.8m
 - Must have a minimum 450mm eave above it
 - Must be setback a minimum of 240mm behind the pillar of the garage door, and
 - Must have a sectional tilt or roller door.
 - The front façade of the dwelling must be forward of the alignment of the garage wall, and must include the following:
 - One or more features comprising:
 - A front entrance door with glass inserts;
 - A sidelight where the front door is solid;
 - Window to a habitable room.
 - A front verandah, portico or porch connecting to the front entrance, which extends a minimum of 1600mm forward of the front façade
 - The verandah, portico or porch is to include front piers with distinct materials and/or colours.
 - Driveways cannot exceed 3.5m in width at the boundary on Lots between 10.0m and 12.49m wide.
- Tandem garages are permitted on any lot less than 12.5m wide.
- The maximum width of a driveway at the lot boundary shall be 4.8 metres for a lot with a double garage and 3 metres for a lot with a single garage.
- All double garages should be setback behind the main face of the dwelling with doors articulated, compromising a mix of materials and colours, or staggered.

- Garages are to located along the Built to Boundary wall. Where no Built to Boundary wall is proposed, garages are to be located on the low side of the lot. Where the lot has no low side garages are to be located on the western or southern side of the lot.
- Maximum of one driveway per dwelling unless it is a corner lot.
- Minimum distance of a driveway from an intersection of one street with another street 6.0 meters.

On-Street Parking

- On-street car park is to be provided in accordance with the following minimum requirement – 0.75 spaces per dwelling.
- All on-street parking is to be provided within reasonable proximity to the house/dwelling unit.

Private Open Space

- Private open space is to be provided in accordance with the following requirements:
 - One room or one bedroom house/dwelling unit - minimum 5m² with a minimum dimension of 1.2m;
 - Two bedroom house/dwelling unit - minimum 9m² with a minimum dimension of 2.4m;
 - Three or more bedroom house/dwelling - minimum 12m² with a minimum dimension of 2.4m
- Private open space must be in accordance with the following requirements:
 - Accessible from a living room; and
 - Adequate space to accommodate a table, chair, planting, barbeque and shade; and
 - Maximum gradient not exceeding 1:10.

Street Address

- Letterbox clearly visible and identifiable from street.
- Buildings must address each street, pathway or park frontage through the inclusion of window openings / glazing in doors and one or more of the following design elements in the related facade:
 - verandahs; and/or
 - porches; and/or
 - awning and shade structures; and/or
 - variation to roof and building lines; and/or
 - use of varying building materials.

Fencing

- Fencing, screening or level changes to provide privacy but still allow for overlooking of the street and park to promote casual surveillance.
- Fencing on all Primary Street Frontages has a maximum height of 1.2 metres where solid or have a maximum height of 1.5 metres where containing openings that make the fence more than 50% transparent.
- Notwithstanding the above, solid front fences and walls may be 1.8 metres in height if the dwelling has a frontage to a street with traffic volumes in excess of, or projected to exceed, 10,000 vehicles per day.
- Fences in key locations are to be consistent and articulated fence design to :
 - Non-access roads;
 - High visibility open space areas.
- Fences on pedestrian linkages are to have a maximum height of 1.2m where solid, or have a maximum height of 1.8m where containing openings that make the fence more than 50% transparent.

Building Articulation

- All buildings with a width of more than 10 metres that are visible from a street or a park must be articulated to reduce the mass of the building by one or more of the following :
 - Windows recessed into the facade
 - Balconies, porches or verandahs
 - Window Hoods/Screens
 - shadow lines are created on the building through minor changes in the facade (100 millimetres minimum)
- Carports and garages are to be compatible with the main building design in terms of height, roof form, detailing, materials and colours.
- All buildings must incorporate two or more of the following design elements which provide diversity in building form as well as respond to the climate.
 - Verandahs / Porch
 - Roof Overhangs
 - Window Hoods/Screens
 - Awnings and Shade Structures

Protected Vegetation / Building Exclusion Zone

- The vegetation in the 10m Protected Vegetation / Building Exclusion Zone Buffer is to be preserved and maintained.
- No buildings or structures are to be constructed in the buffer.
- The buffer takes precedence over the minimum setbacks stated in the Plan of Development Table.

Additional Criteria for Multiple Residential Allotments

- Buildings must address all street frontages with driveways, pedestrian entries or both.
- All dwellings must have a clearly identifiable front door, which is undercover.
- Have drying and rubbish bin areas behind the main face of the dwelling or suitably screen from public streets and park frontages.
- Maximum number of dwellings on each multiple residential lot is annotated on the Plan of Development.

Additional Criteria for Secondary Dwellings

- Floor area must be between a minimum of 30m² and 75m².
- Materials, detailing, colours and roof form are consistent with those of the primary house.
- Outdoor living space must measure a minimum of 9m² with a minimum dimension in any direction of 3 metres.
- Outdoor living space must be directly accessible from the main living space and can be combined with the primary dwelling outdoor space.
- Outdoor living space on a corner allotment must be suitably screened if located within the secondary street boundary setback.
- A minimum of one (5m x 3m) car parking space must be provided for the secondary dwelling, in addition to parking for the primary dwelling.
- The driveway must be shared with the primary house, however on corner allotments a separate driveway may be provided with a minimum width of 3 metres and a maximum width of 5 metres.
- Corner allotments must provide dedicated pedestrian entry and a visible door from and addressing the secondary street to the secondary dwelling.
- Corner allotments must provide a minimum of one habitable room, with large windows or balconies, fronting the secondary street.

Legend

General

- Site Boundary
- Stage Zone Boundary
- Indicative External Footpath
- Management Lot Area
- 1.5m Footpath
- 2.0m Footpath
- 2.5m Footpath
- In-Line Bus Stop

Development Controls

- Built to Boundary Location
- Indicative Driveway Location
- No Vehicular Access

Constraints

- 10m Protected Vegetation / Building Exclusion Zone Buffer in Allotment
- Retained Remnant Endangered Regional Ecosystem
- 33m Buffer to Remnant Endangered Regional Ecosystem
- 33m Bushfire Setback
- Drainage Centerline
- BMD Q100
- 50m Buffer to Sewer Pump Station

Open Space


- District Sports Park
- Linear Open Space (Active)
- Linear Open Space (Conservation)
- Neighbourhood Recreation Park
- Pedestrian Linkage / Landscape Treatment
- Existing Easement

Plan of Development Table	Villa Allotments		Premium Villa Allotments		Courtyard & Premium Courtyard Allotments		Traditional & Premium Traditional Allotments		Lifestyle Allotments		Premium Lifestyle Allotments	
	Ground Floor	First Floor	Ground Floor	First Floor	Ground Floor	First Floor	Ground Floor	First Floor	Ground Floor	First Floor	Ground Floor	First Floor
Front/Primary Frontage*	3.0m*	3.0m*	3.0m*	3.0m*	3.0m*	3.0m*	3.0m*	3.0m*	3.0m*	3.0m*	6.0m***	6.0m***
Garage	4.5m	4.5m	4.5m	4.5m	4.5m	4.5m	4.5m	4.5m	4.5m	4.5m	7.5m***	7.5m***
Rear	0.9m	1.0m	0.9m	1.0m	0.9m	1.0m	0.9m	1.0m	0.9m	1.0m	0.9m***	1.0m***
Side - Setbacks												
Built to Boundary	0.0m	1.0m	0.0m	1.0m	0.0m	1.0m	n/a	n/a	n/a	n/a	n/a	n/a
	Mandatory		Mandatory		Optional							
Non Built to Boundary	0.75m	0.9m	1.0m	1.5m	1.0m	1.5m	1.2m	2.0m	1.5m	2.0m	1.5m***	2.0m***
Corner Lots - Secondary Frontage	1.5m	1.5m	1.5m	1.5m	1.5m	1.5m	1.5m	1.5m	1.5m	1.5m	1.5m***	1.5m***
Park**	1.0m	1.0m	1.0m	1.0m	1.0m	1.0m	1.5m	1.5m	1.5m	1.5m	1.5m***	1.5m***
Maximum Site Cover	75%		75%		70%		60%		50%		50%	

*2.4m setback permitted to unenclosed entry features such as porches, porticos, verandahs and balconies

**0m setback permitted to unenclosed verandahs and balconies

*** Except where overridden by Protected Vegetation / Building Exclusion Zone - see notes 32-34.

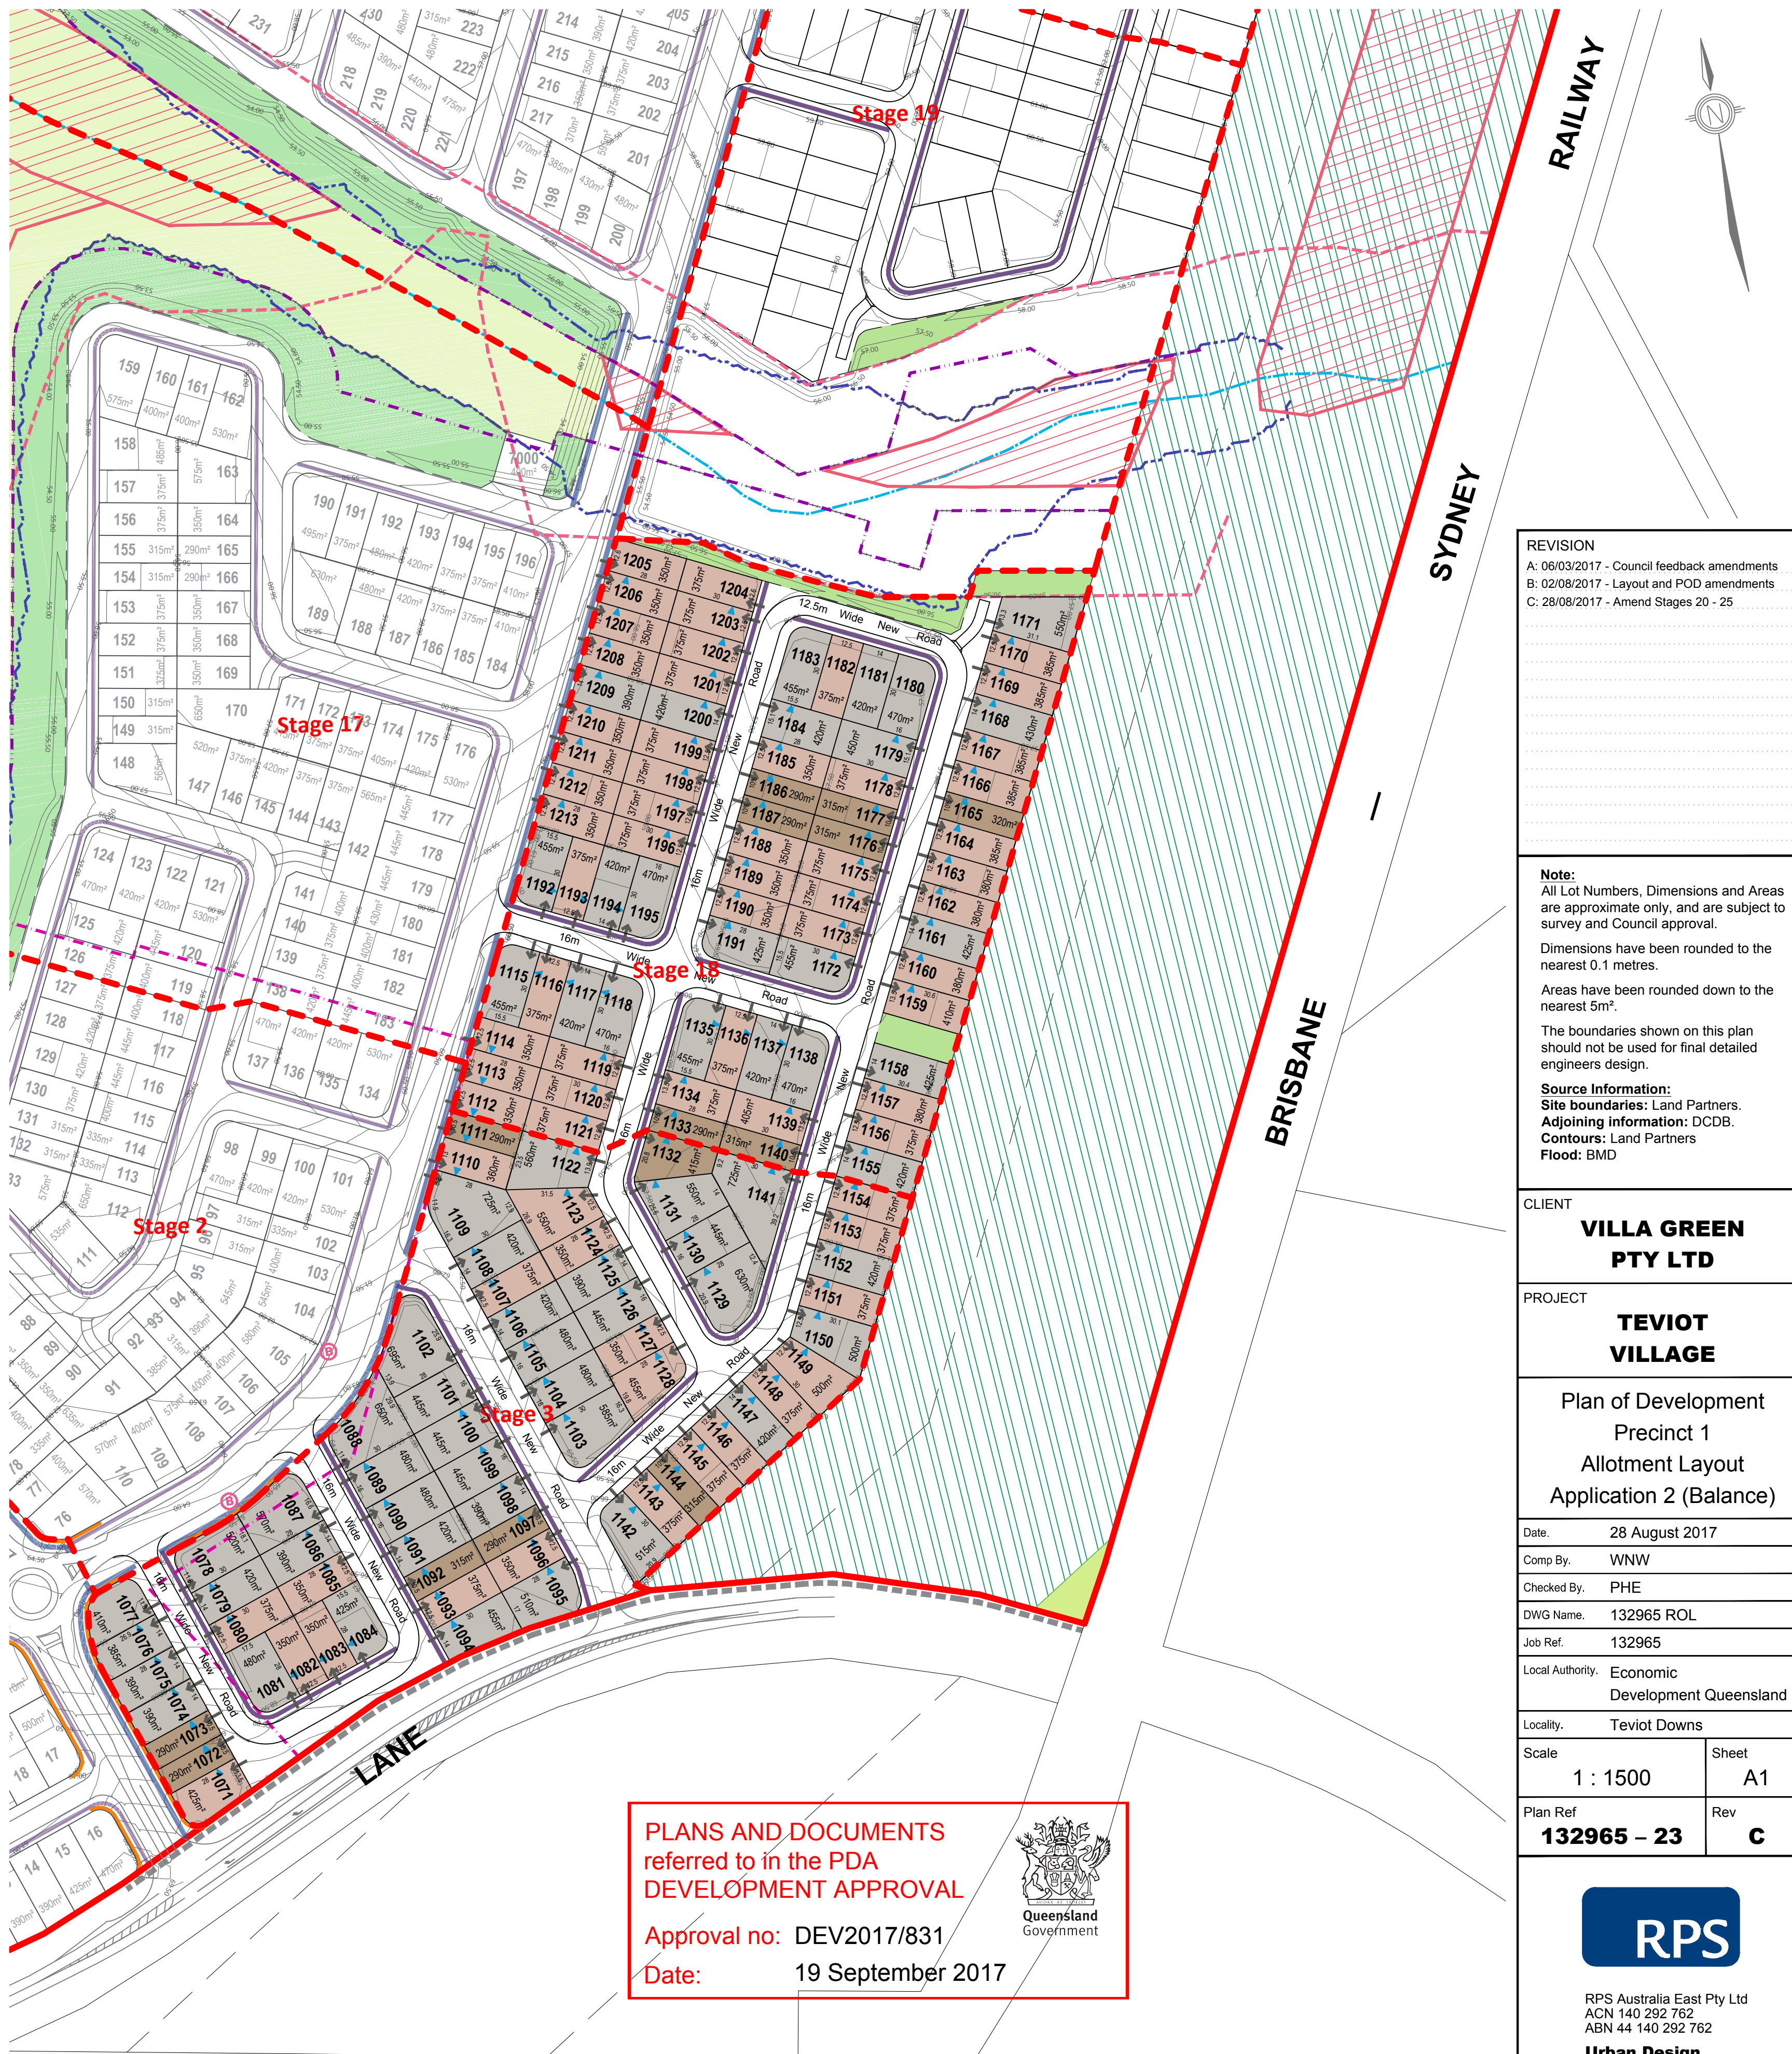

REVISION

- A: 06/03/2017 - Council feedback amendments
- B: 02/08/2017 - Layout and POD amendments
- C: 28/08/2017 - Amend Stages 20 - 25

Note:

All Lot Numbers, Dimensions and Areas are approximate only, and are subject to survey and Council approval.

Dimensions have been rounded to the nearest 0.1 metres.

Areas have been rounded down to the nearest 5m².

The boundaries shown on this plan should not be used for final detailed engineers design.

Source Information:
Site boundaries: Land Partners.
Adjoining information: DCDB.
Contours: Land Partners
Flood: BMD

CLIENT

**VILLA GREEN
PTY LTD**

PROJECT

**TEVIOT
VILLAGE**

Plan of Development
Precinct 1
Allotment Layout
Application 2 (Balance)

Date: 28 August 2017

Comp By: WNW

Checked By: PHE

DWG Name: 132965 ROL

Job Ref: 132965

Local Authority: Economic
Development Queensland

Locality: Teviot Downs

Scale: 1 : 1500

Sheet

A1

Plan Ref: 132965 – 23

Rev

C

RPS

RPS Australia East Pty Ltd
ACN 140 292 762
ABN 44 140 292 762


Urban Design
Brisbane Design Studio
455 Brunswick Street
Fortitude Valley QLD 4006

T+61 7 3124 9300
F+61 7 3124 9399

W rpsgroup.com.au

© COPYRIGHT PROTECTS THIS PLAN
Unauthorised reproduction or amendment
not permitted. Please contact the author.

Scale 1 : 1500 @ A1
0 10 20 40 60 80 100

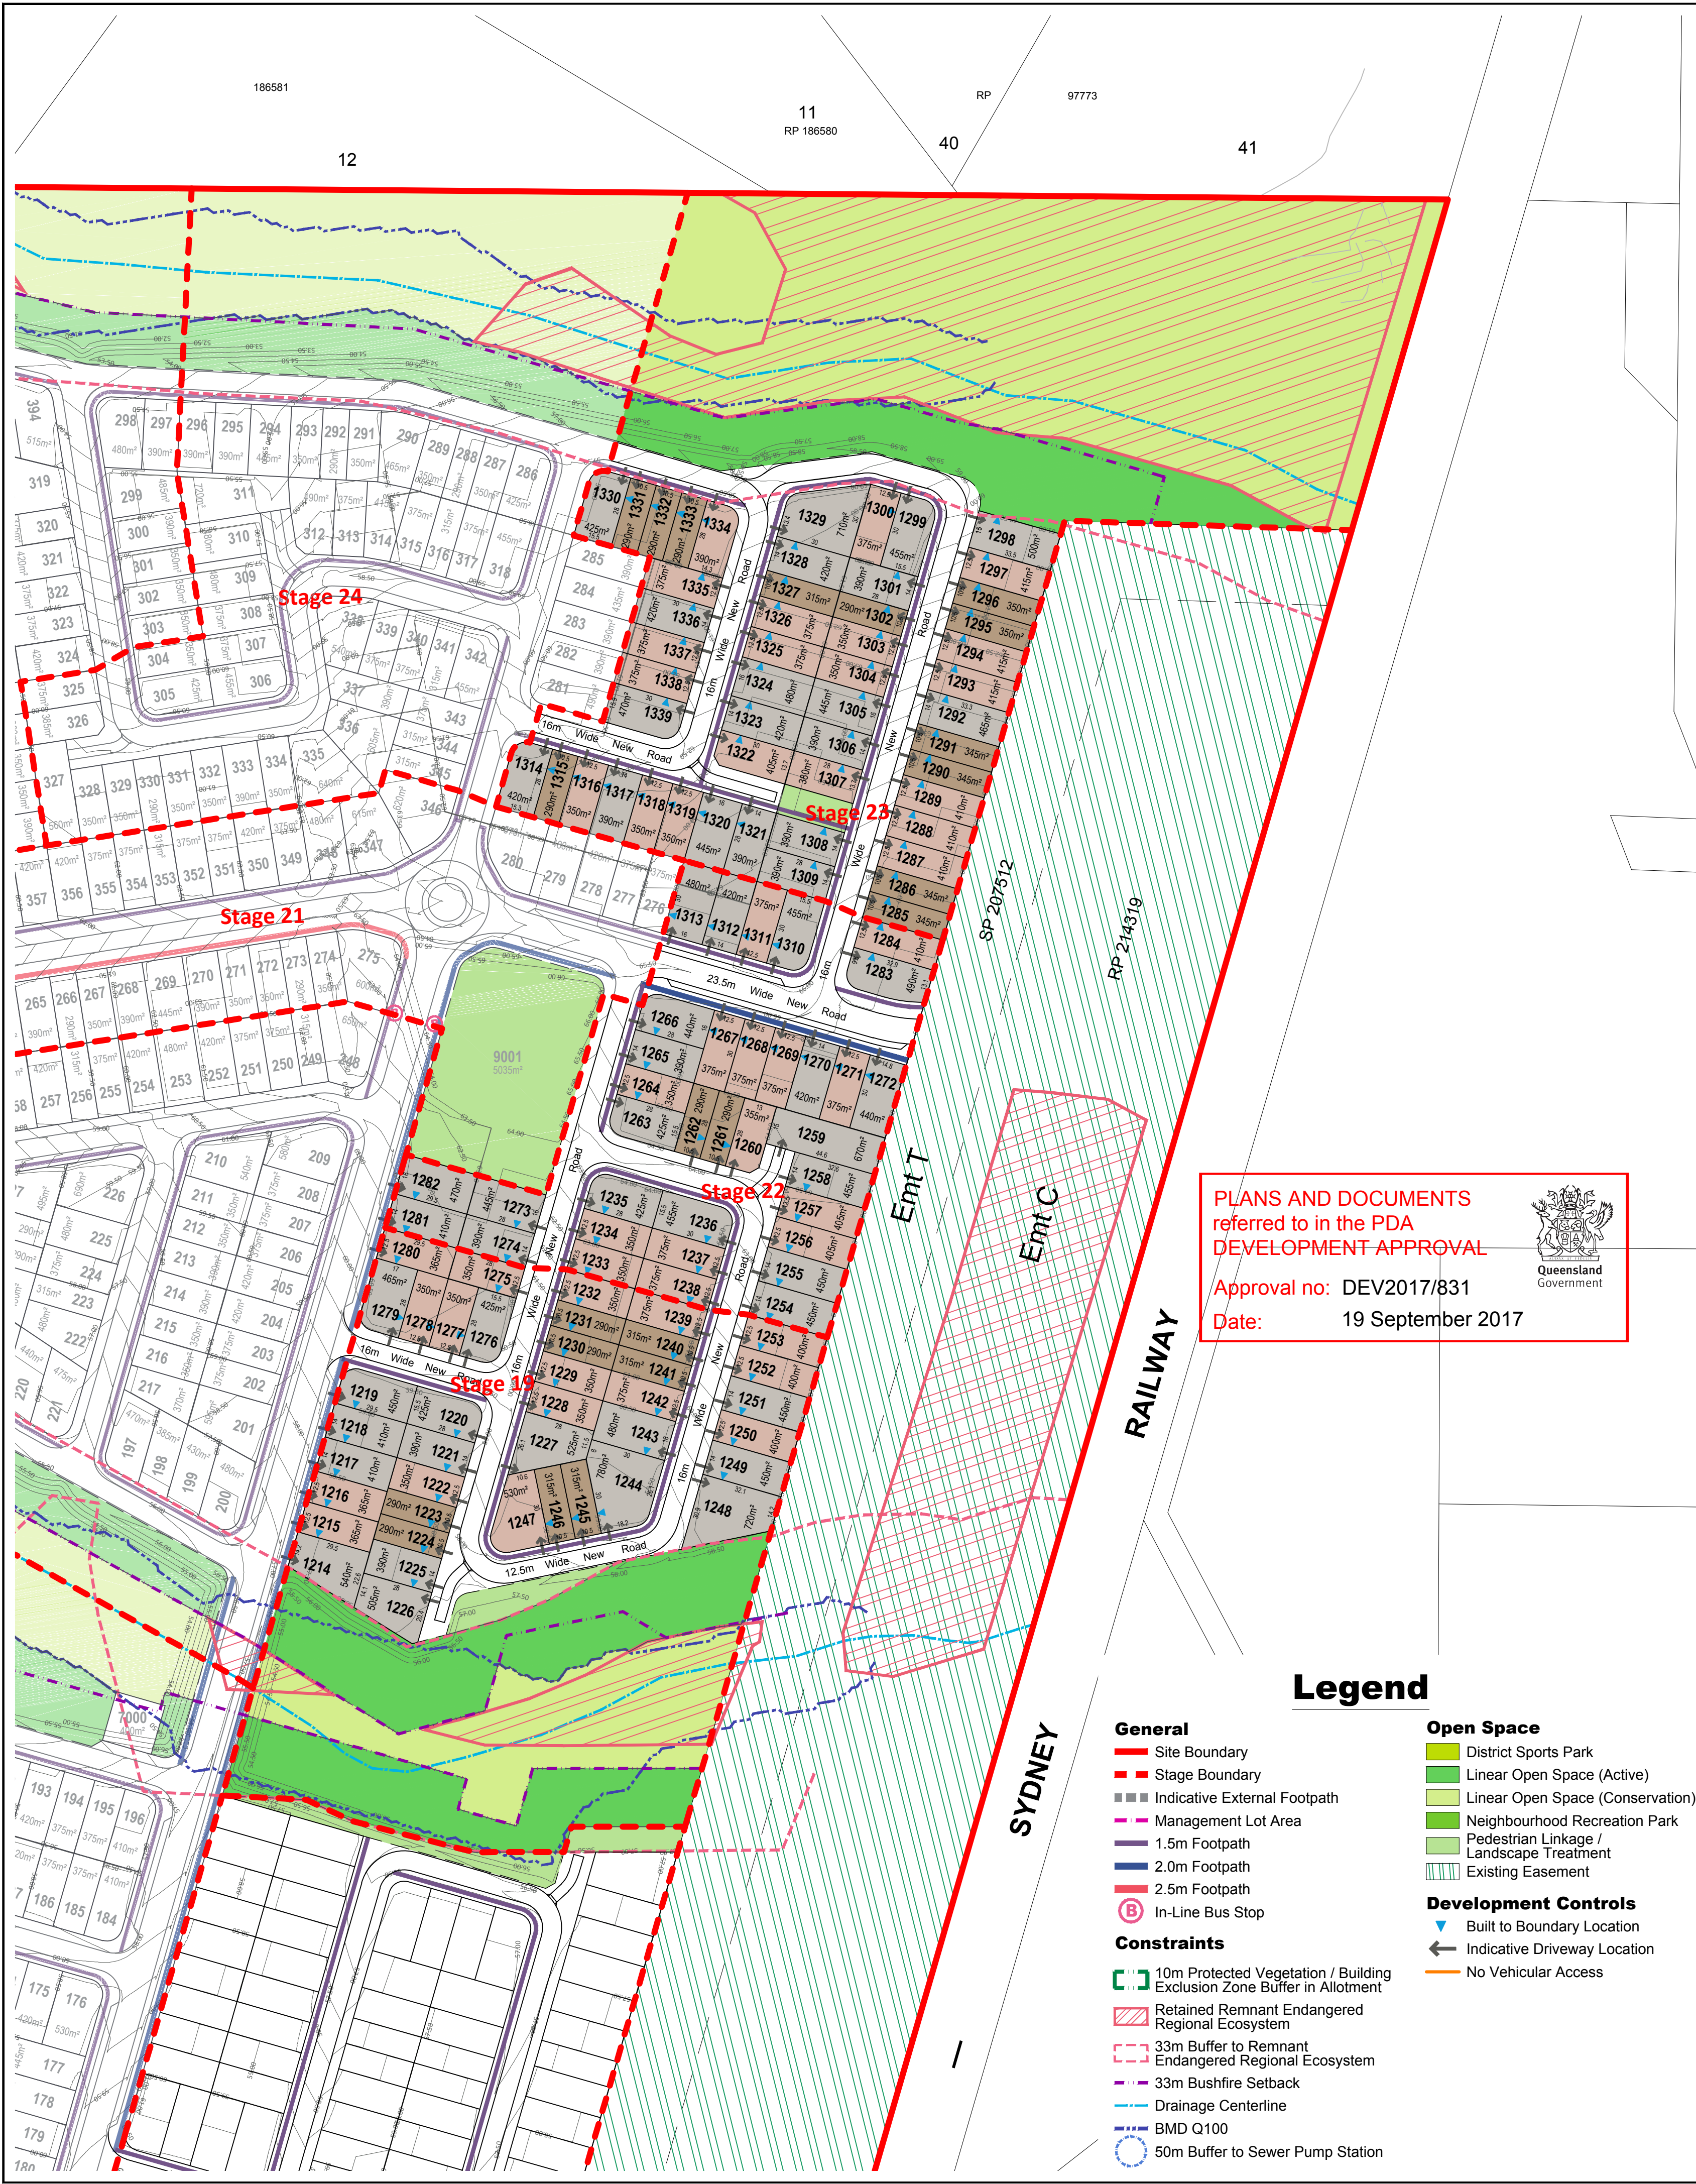

PLANS AND DOCUMENTS referred to in the PDA DEVELOPMENT APPROVAL

Approval no: DEV2017/831

Date: 19 September 2017



Legend

General

- Site Boundary
- Stage Boundary
- Indicative External Footpath
- Management Lot Area
- 1.5m Footpath
- 2.0m Footpath
- 2.5m Footpath
- In-Line Bus Stop

Constraints

- 10m Protected Vegetation / Building Exclusion Zone Buffer in Allotment
- Retained Remnant Endangered Regional Ecosystem
- 33m Buffer to Remnant Endangered Regional Ecosystem
- 33m Bushfire Setback
- Drainage Centerline
- BMD Q100
- 50m Buffer to Sewer Pump Station

Open Space

- District Sports Park
- Linear Open Space (Active)
- Linear Open Space (Conservation)
- Neighbourhood Recreation Park
- Pedestrian Linkage / Landscape Treatment
- Existing Easement

Development Controls

- Built to Boundary Location
- Indicative Driveway Location
- No Vehicular Access

Plan of Development Table

	Villa Allotments		Premium Villa Allotments		Courtyard & Premium Courtyard Allotments		Traditional & Premium Traditional Allotments		Lifestyle Allotments		Premium Lifestyle Allotments	
	Ground Floor	First Floor	Ground Floor	First Floor	Ground Floor	First Floor	Ground Floor	First Floor	Ground Floor	First Floor	Ground Floor	First Floor
Front/Primary Frontage*	3.0m*	3.0m*	3.0m*	3.0m*	3.0m*	3.0m*	3.0m*	3.0m*	3.0m*	3.0m*	6.0m***	6.0m***
Garage	4.5m	4.5m	4.5m	4.5m	4.5m	4.5m	4.5m	4.5m	4.5m	4.5m	7.5m***	7.5m***
Rear	0.9m	1.0m	0.9m	1.0m	0.9m	1.0m	0.9m	1.0m	0.9m	1.0m	0.9m***	1.0m***
Side - Setbacks												
Built to Boundary	0.0m Mandatory	1.0m	0.0m Mandatory	1.0m	0.0m Optional	1.0m	n/a	n/a	n/a	n/a	n/a	n/a
Non Built to Boundary	0.75m	0.9m	1.0m	1.5m	1.0m	1.5m	1.2m	2.0m	1.5m	2.0m	1.5m***	2.0m***
Corner Lots - Secondary Frontage	1.5m	1.5m	1.5m	1.5m	1.5m	1.5m	1.5m	1.5m	1.5m	1.5m	1.5m***	1.5m***
Park**	1.0m	1.0m	1.0m	1.0m	1.0m	1.0m	1.5m	1.5m	1.5m	1.5m	1.5m***	1.5m***
Maximum Site Cover	75%		75%		70%		60%		50%		50%	

*2.4m setback permitted to unenclosed entry features such as porches, porticos, verandahs and balconies

**0m setback permitted to unenclosed verandahs and balconies

*** Except where overridden by Protected Vegetation / Building Exclusion Zone - see notes 32-34.

Notes:

General

- All development is to be undertaken in accordance with the Development Approval.
- The maximum height of buildings shall not exceed two (2) storeys.
- Maximum building location envelopes are subject to future proposed easements and/or other underground services.

Setbacks

- Setbacks are as per the Plan of Development Table unless otherwise specified.
- The location of the built to boundary walls are indicated on the Plan of Development. Where built to boundary walls are not adopted side setbacks shall be in accordance with the Plan of Development Table.
- Boundary setbacks are measured to the wall of the structure.
- Maximum length of built-to-boundary wall in 9.0 meters long.
- First floor setbacks must not encroach the minimum ground floor setbacks.
- Garages must not project forward of the front building setback.
- Eaves should not encroach (other than where buildings are built to boundary) closer than 450mm to the lot boundary, exceptions include:
 - Primary Street frontage, where eaves should not be closer than 2400mm.

On-site parking and Driveways

- Off street car park is to be provided in accordance with the following minimum requirements:
 - One room or one bedroom or two bedroom house/dwelling unit - 1 covered space per dwelling;
 - Three or more bedroom house/dwelling unit - 2 spaces per dwelling, one which must be capable of being covered (may be provided in tandem).
- Garages for any single storey dwelling on a Lot between 10.0m and 12.49m in width must adhere to the following design criteria:
 - The front facing building wall, which comprises the garage door, must not exceed an external width of 5.8m
 - The garage door:
 - Width must not exceed 4.8m
 - Must have a minimum 450mm eave above it
 - Must be setback a minimum of 240mm behind the pillar of the garage door, and
 - Must have a sectional tilt or roller door.
 - The front facade of the dwelling must be forward of the alignment of the garage wall, and must include the following:
 - One or more features comprising:
 - A front entrance door with glass inserts;
 - A sidelight where the front door is solid;
 - Window to a habitable room.
 - A front verandah, portico or porch connecting to the front entrance, which extends a minimum of 1600mm forward of the front facade
 - The verandah, portico or porch is to include front piers with distinct materials and/or colours.
 - Driveways cannot exceed 3.5m in width at the boundary on Lots between 10.0m and 12.49m wide.
- Tandem garages are permitted on any lot less than 12.5m wide.
- The maximum width of a driveway at the lot boundary shall be 4.8 metres for a lot with a double garage and 3 metres for a lot with a single garage.
- All double garages should be setback behind the main face of the dwelling with doors articulated, comprising a mix of materials and colours, or staggered.
- Garages are to be located along the Built to Boundary wall. Where no Built to Boundary wall is proposed, garages are to be located on the low side of the lot. Where the lot has no low side garages are to be located on the western or southern side of the lot.
- Maximum of one driveway per dwelling unless it is a corner lot.
- Minimum distance of a driveway from an intersection of one street with another street 6.0 meters.

On-Street Parking

- On-street car park is to be provided in accordance with the following minimum requirement - 0.75 spaces per dwelling.
- All on-street parking is to be provided within reasonable proximity to the house/dwelling unit.

Private Open Space

- Private open space is to be provided in accordance with the following requirements:
 - One room or one bedroom house/dwelling unit - minimum 5m² with a minimum dimension of 1.2m;
 - Two bedroom house/dwelling unit - minimum 9m² with a minimum dimension of 2.4m;
 - Three or more bedroom house/dwelling - minimum 12m² with a minimum dimension of 2.4m
- Private open space must be in accordance with the following requirements:
 - Accessible from a living room; and
 - Adequate space to accommodate a table, chair, planting, barbeque and shade; and
 - Maximum gradient not exceeding 1:10.

Street Address

- Letterbox clearly visible and identifiable from street.
- Buildings must address each street, pathway or park frontage through the inclusion of window openings / glazing in doors and one or more of the following design elements in the related facade:
 - verandahs; and/or
 - porches; and/or
 - awning and shade structures; and/or
 - variation to roof and building lines; and/or
 - use of varying building materials.

Fencing

- Fencing, screening or level changes to provide privacy but still allow for overlooking of the street and park to promote casual surveillance.
- Fencing on all Primary Street Frontages has a maximum height of 1.2 metres where solid or have a maximum height of 1.5 metres where containing openings that make the fence more than 50% transparent.
- Notwithstanding the above, solid front fences and walls may be 1.8 metres in height if the dwelling has a frontage to a street with traffic volumes in excess of, or projected to exceed, 10,000 vehicles per day.
- Fences in key locations are to be consistent and articulated fence design to:
 - Non-access roads;
 - High visibility open space areas.
- Fences on pedestrian linkages are to have a maximum height of 1.2m where solid, or have a maximum height of 1.8m where containing openings that make the fence more than 50% transparent.

Building Articulation

- All buildings with a width of more than 10 metres that are visible from a street or a park must be articulated to reduce the mass of the building by one or more of the following:
 - Windows recessed into the facade
 - Balconies, porches or verandahs
 - Window Hoods/Screens
 - shadow lines are created on the building through minor changes in the facade (100 millimetres minimum)
- Carports and garages are to be compatible with the main building design in terms of height, roof form, detailing, materials and colours.
- All buildings must incorporate two or more of the following design elements which provide diversity in building form as well as respond to the climate.
 - Verandahs / Porch
 - Roof Overhangs
 - Window Hoods/Screens
 - Awnings and Shade Structures

Protected Vegetation / Building Exclusion Zone

- The vegetation in the 10m Protected Vegetation / Building Exclusion Zone Buffer is to be preserved and maintained.
- No buildings or structures are to be constructed in the buffer.
- The buffer takes precedence over the minimum setbacks stated in the Plan of Development Table.


Additional Criteria for Multiple Residential Allotments

- Buildings must address all street frontages with driveways, pedestrian entries or both.
- All dwellings must have a clearly identifiable front door, which is undercover.
- Have drying and rubbish bin areas behind the main face of the dwelling or suitably screen from public streets and park frontages.
- Maximum number of dwellings on each multiple residential lot is annotated on the Plan of Development.

Additional Criteria for Secondary Dwellings

- Floor area must be between a minimum of 30m² and 75m².
- Materials, detailing, colours and roof form are consistent with those of the primary house.
- Outdoor living space must measure a minimum of 9m² with a minimum dimension in any direction of 3 metres.
- Outdoor living space must be directly accessible from the main living space and can be combined with the primary dwelling outdoor space.
- Outdoor living space on a corner allotment must be suitably screened if located within the secondary street boundary setback.
- A minimum of one (5m x 3m) car parking space must be provided for the secondary dwelling, in addition to parking for the primary dwelling.
- The driveway must be shared with the primary house, however on corner allotments a separate driveway may be provided with a minimum width of 3 metres and a maximum width of 5 metres.
- Corner allotments must provide dedicated pedestrian entry and a visible door from and addressing the secondary street to the secondary dwelling.
- Corner allotments must provide a minimum of one habitable room, with large windows or balconies, fronting the secondary street.

Scale 1 : 1500 @ A1

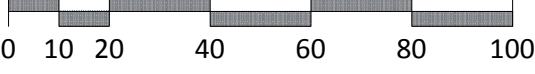

REVISION

- A: 06/03/2017 - Council feedback amendments
- B: 02/08/2017 - Layout and POD amendments
- C: 28/08/2017 - Amend Stages 20 - 25

Note:

All Lot Numbers, Dimensions and Areas are approximate only, and are subject to survey and Council approval.

Dimensions have been rounded to the nearest 0.1 metres.

Areas have been rounded down to the nearest 5m².

The boundaries shown on this plan should not be used for final detailed engineers design.

Source Information:
Site boundaries: Land Partners.
Adjoining information: DCDB.
Contours: Land Partners
Flood: BMD

CLIENT

**VILLA GREEN
PTY LTD**

PROJECT

**TEVIOT
VILLAGE**

Plan of Development
Precinct 2
Allotment Layout
Application 2 (Balance)

Date: 28 August 2017

Comp By: WNW

Checked By: PHE

DWG Name: 132965 ROL

Job Ref: 132965

Local Authority: Economic
Development Queensland

Locality: Teviot Downs

Scale: 1 : 1500

Sheet: A1

Plan Ref: 132965 - 24

Rev: C



RPS Australia East Pty Ltd
ACN 140 292 762
ABN 44 140 292 762


Urban Design
Brisbane Design Studio
455 Brunswick Street
Fortitude Valley QLD 4006

T+61 7 3124 9300

F+61 7 3124 9399

W rpsgroup.com.au

© COPYRIGHT PROTECTS THIS PLAN
Unauthorised reproduction or amendment
not permitted. Please contact the author.

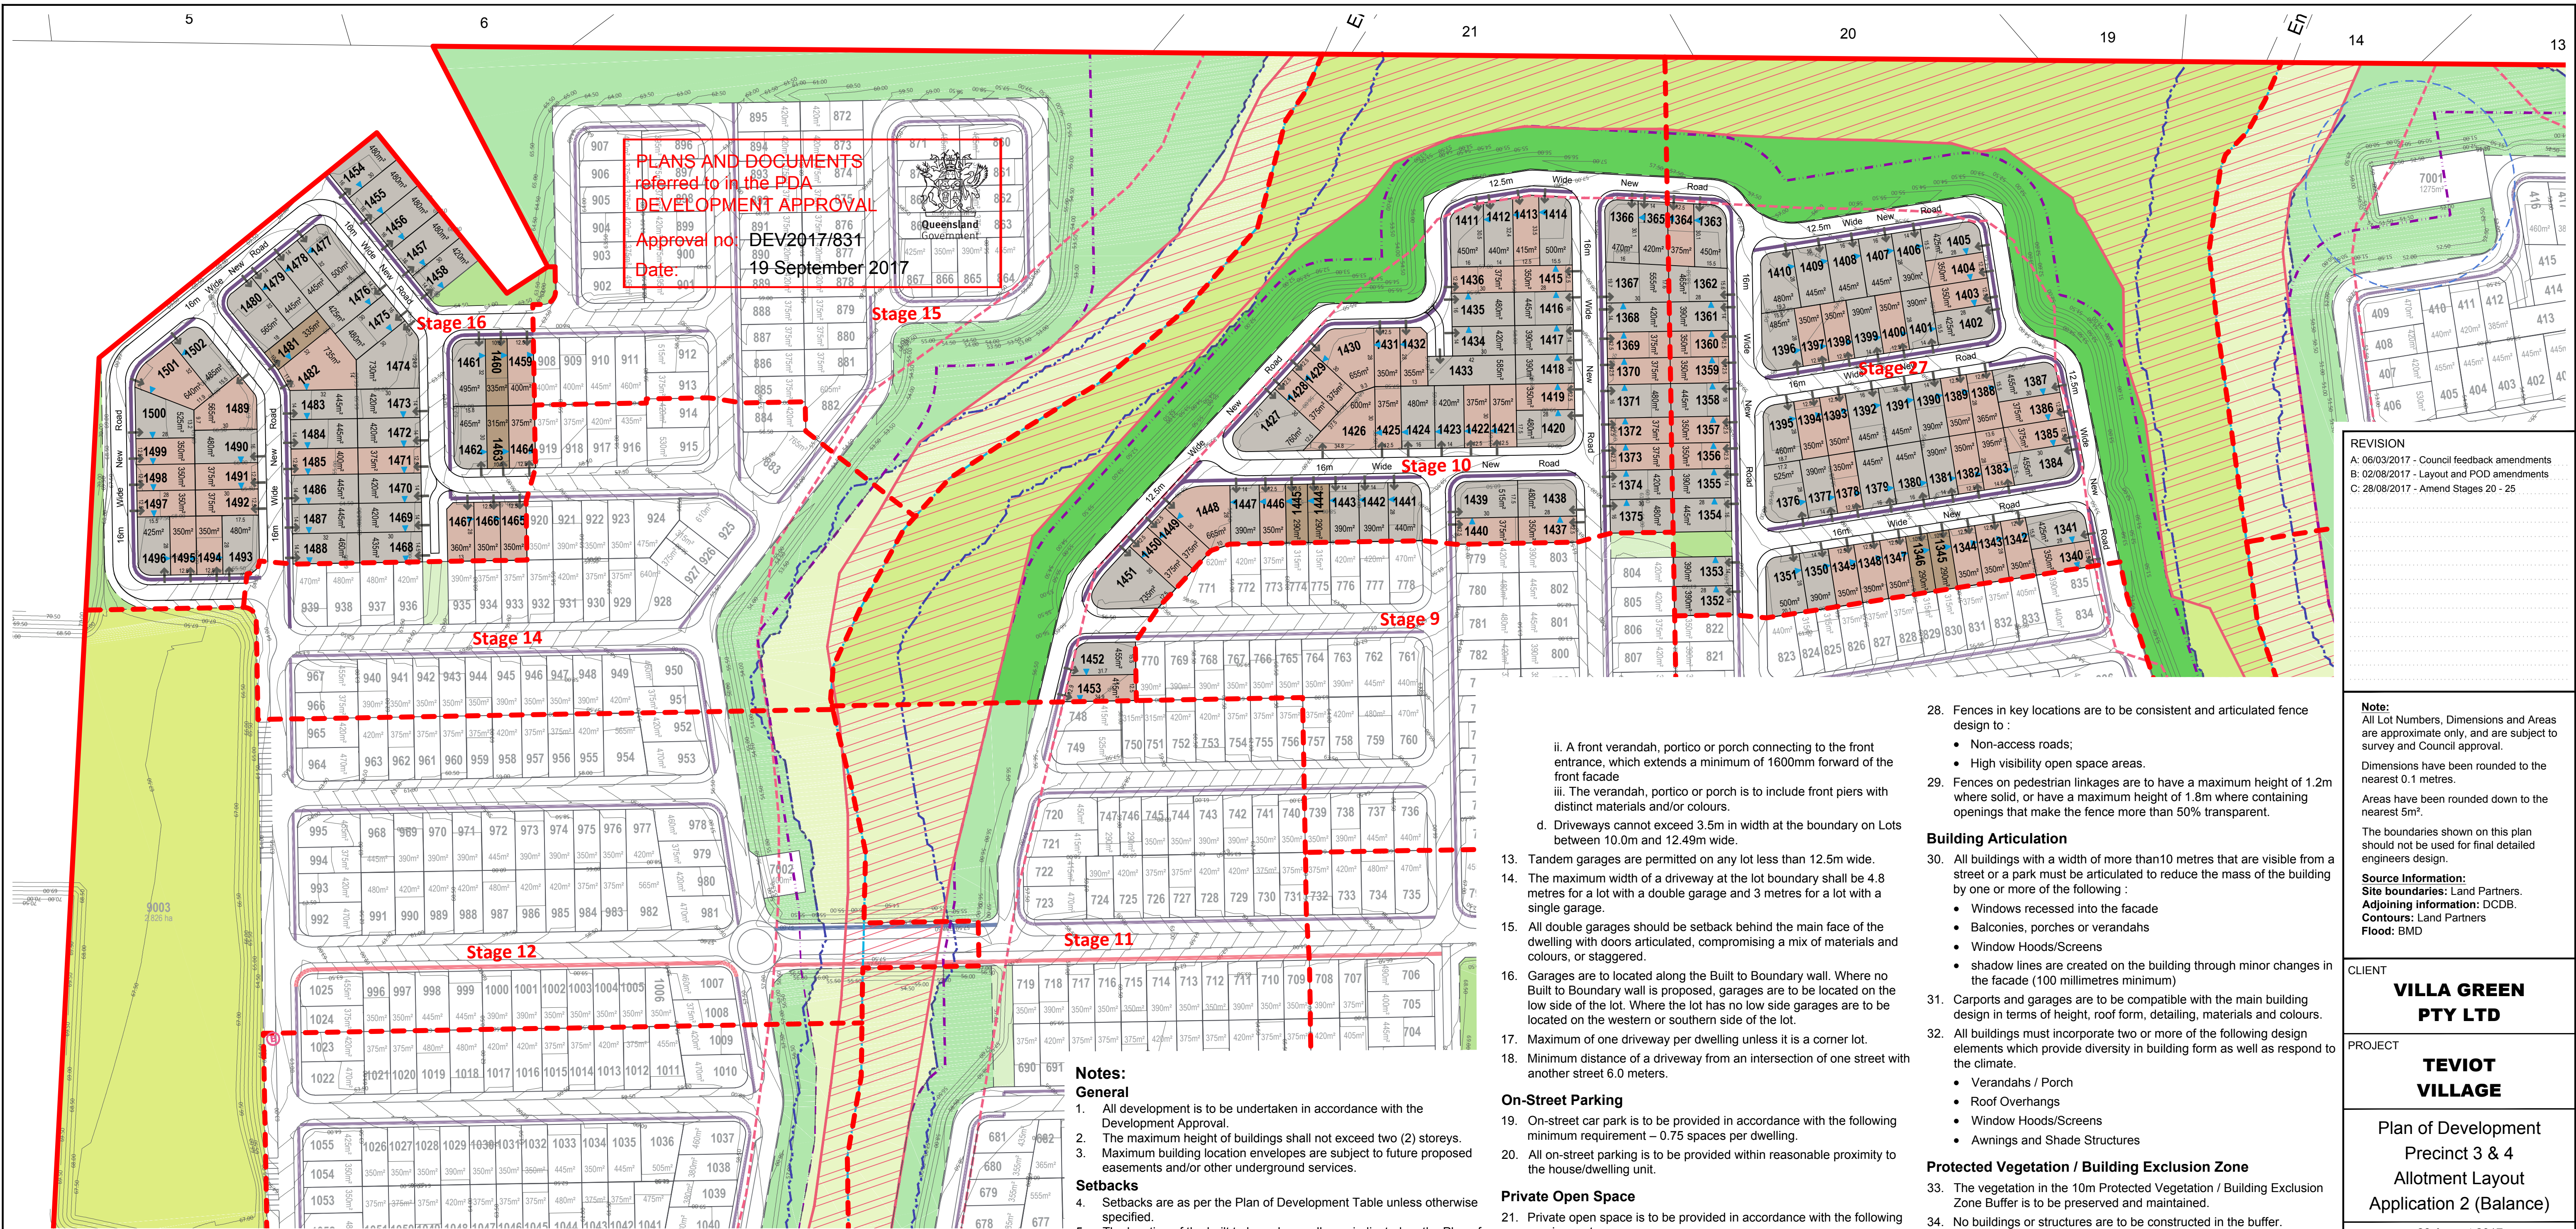

Legend

General

- Site Boundary
- Stage Boundary
- Indicative External Footpath
- Management Lot Area
- 1.5m Footpath
- 2.0m Footpath
- 2.5m Footpath
- In-Line Bus Stop

Constraints

- 10m Protected Vegetation / Building Exclusion Zone Buffer in Allotment
- Retained Remnant Endangered Regional Ecosystem
- 33m Buffer to Remnant Endangered Regional Ecosystem
- 33m Bushfire Setback
- Drainage Centerline
- BMD Q100
- 50m Buffer to Sewer Pump Station

Open Space

- District Sports Park
- Linear Open Space (Active)
- Linear Open Space (Conservation)
- Neighbourhood Recreation Park
- Pedestrian Linkage / Landscape Treatment
- Existing Easement

Development Controls

- Built to Boundary Location
- Indicative Driveway Location
- No Vehicular Access

Scale 1 : 1500 @ A1

Notes:

General

- All development is to be undertaken in accordance with the Development Approval.
- The maximum height of buildings shall not exceed two (2) storeys.
- Maximum building location envelopes are subject to future proposed easements and/or other underground services.

Setbacks

- Setbacks are as per the Plan of Development Table unless otherwise specified.
- The location of the built to boundary walls are indicated on the Plan of Development. Where built to boundary walls are not adopted side setbacks shall be in accordance with the Plan of Development Table.
- Boundary setbacks are measured to the wall of the structure.
- Maximum length of built-to-boundary wall in 9.0 meters long.
- First floor setbacks must not encroach the minimum ground floor setbacks.
- Garages must not project forward of the front building setback.
- Eaves should not encroach (other than where buildings are built to boundary) closer than 450mm to the lot boundary, exceptions include:
 - Primary Street frontage, where eaves should not be closer than 2400mm.

On-site parking and Driveways

- Off street car park is to be provided in accordance with the following minimum requirements:
 - One room or one bedroom or two bedroom house/dwelling unit - 1 covered space per dwelling;
 - Three or more bedroom house/dwelling unit - 2 spaces per dwelling, one which must be capable of being covered (may be provided in tandem).
- Garages for any single storey dwelling on a Lot between 10.0m and 12.49m in width must adhere to the following design criteria:
 - The front facing building wall, which comprises the garage door, must not exceed an external width of 5.8m
 - The garage door:
 - Width must not exceed 4.8m
 - Must have a minimum 450mm eave above it
 - Must be setback a minimum of 240mm behind the pillar of the garage door, and
 - Must have a sectional tilt or roller door.
 - The front façade of the dwelling must be forward of the alignment of the garage wall, and must include the following:
 - One or more features comprising:
 - A front entrance door with glass inserts;
 - A sidelight where the front door is solid;
 - Window to a habitable room.

- A front verandah, portico or porch connecting to the front entrance, which extends a minimum of 1600mm forward of the front facade
- The verandah, portico or porch is to include front piers with distinct materials and/or colours.
- Driveways cannot exceed 3.5m in width at the boundary on Lots between 10.0m and 12.49m wide.

- Tandem garages are permitted on any lot less than 12.5m wide.
- The maximum width of a driveway at the lot boundary shall be 4.8 metres for a lot with a double garage and 3 metres for a lot with a single garage.
- All double garages should be setback behind the main face of the dwelling with doors articulated, compromising a mix of materials and colours, or staggered.
- Garages are to be located along the Built to Boundary wall. Where no Built to Boundary wall is proposed, garages are to be located on the low side of the lot. Where the lot has no low side garages are to be located on the western or southern side of the lot.
- Maximum of one driveway per dwelling unless it is a corner lot.
- Minimum distance of a driveway from an intersection of one street with another street 6.0 metres.

On-Street Parking

- On-street car park is to be provided in accordance with the following minimum requirement – 0.75 spaces per dwelling.
- All on-street parking is to be provided within reasonable proximity to the house/dwelling unit.

Private Open Space

- Private open space is to be provided in accordance with the following requirements:
 - One room or one bedroom house/dwelling unit - minimum 5m² with a minimum dimension of 1.2m;
 - Two bedroom house/dwelling unit - minimum 9m² with a minimum dimension of 2.4m;
 - Three or more bedroom house/dwelling - minimum 12m² with a minimum dimension of 2.4m
- Private open space must be in accordance with the following requirements:
 - Accessible from a living room; and
 - Adequate space to accommodate a table, chair, planting, barbeque and shade; and
 - Maximum gradient not exceeding 1:10.

Street Address

- Letterbox clearly visible and identifiable from street.
- Buildings must address each street, pathway or park frontage through the inclusion of window openings / glazing in doors and one or more of the following design elements in the related facade:
 - verandahs; and/or
 - porches; and/or
 - awning and shade structures; and/or
 - variation to roof and building lines; and/or
 - use of varying building materials.

Fencing

- Fencing, screening or level changes to provide privacy but still allow for overlooking of the street and park to promote casual surveillance.
- Fencing on all Primary Street Frontages has a maximum height of 1.2 metres where solid or have a maximum height of 1.5 metres where containing openings that make the fence more than 50% transparent.
- Notwithstanding the above, solid front fences and walls may be 1.8 metres in height if the dwelling has a frontage to a street with traffic volumes in excess of, or projected to exceed, 10,000 vehicles per day.

- Fences in key locations are to be consistent and articulated fence design to:
 - Non-access roads;
 - High visibility open space areas.
- Fences on pedestrian linkages are to have a maximum height of 1.2m where solid, or have a maximum height of 1.8m where containing openings that make the fence more than 50% transparent.

Building Articulation

- All buildings with a width of more than 10 metres that are visible from a street or a park must be articulated to reduce the mass of the building by one or more of the following:
 - Windows recessed into the facade
 - Balconies, porches or verandahs
 - Window Hoods/Screens
 - shadow lines are created on the building through minor changes in the facade (100 millimetres minimum)
- Carports and garages are to be compatible with the main building design in terms of height, roof form, detailing, materials and colours.
- All buildings must incorporate two or more of the following design elements which provide diversity in building form as well as respond to the climate:
 - Verandahs / Porch
 - Roof Overhangs
 - Window Hoods/Screens
 - Awnings and Shade Structures

Protected Vegetation / Building Exclusion Zone

- The vegetation in the 10m Protected Vegetation / Building Exclusion Zone Buffer is to be preserved and maintained.
- No buildings or structures are to be constructed in the buffer.
- The buffer takes precedence over the minimum setbacks stated in the Plan of Development Table.

Additional Criteria for Multiple Residential Allotments

- Buildings must address all street frontages with driveways, pedestrian entries or both.
- All dwellings must have a clearly identifiable front door, which is undercover.
- Have drying and rubbish bin areas behind the main face of the dwelling or suitably screen from public streets and park frontages.
- Maximum number of dwellings on each multiple residential lot is annotated on the Plan of Development.

Additional Criteria for Secondary Dwellings

- Floor area must be between a minimum of 30m² and 75m².
- Materials, detailing, colours and roof form are consistent with those of the primary house.
- Outdoor living space must measure a minimum of 9m² with a minimum dimension in any direction of 3 metres.
- Outdoor living space must be directly accessible from the main living space and can be combined with the primary dwelling outdoor space.
- Outdoor living space on a corner allotment must be suitably screened if located within the secondary street boundary setback.
- A minimum of one (5m x 3m) car parking space must be provided for the secondary dwelling, in addition to parking for the primary dwelling.
- The driveway must be shared with the primary house, however on corner allotments a separate driveway may be provided with a minimum width of 3 metres and a maximum width of 5 metres.
- Corner allotments must provide dedicated pedestrian entry and a visible door from and addressing the secondary street to the secondary dwelling.
- Corner allotments must provide a minimum of one habitable room, with large windows or balconies, fronting the secondary street.

Plan of Development Table	Villa Allotments		Premium Villa Allotments		Courtyard & Premium Courtyard Allotments		Traditional & Premium Traditional Allotments		Lifestyle Allotments		Premium Lifestyle Allotments	
	Ground Floor	First Floor	Ground Floor	First Floor	Ground Floor	First Floor	Ground Floor	First Floor	Ground Floor	First Floor	Ground Floor	First Floor
Front/Primary Frontage*	3.0m*	3.0m*	3.0m*	3.0m*	3.0m*	3.0m*	3.0m*	3.0m*	3.0m*	3.0m*	6.0m***	6.0m***
Garage	4.5m	4.5m	4.5m	4.5m	4.5m	4.5m	4.5m	4.5m	4.5m	4.5m	7.5m***	7.5m***
Rear	0.9m	1.0m	0.9m	1.0m	0.9m	1.0m	0.9m	1.0m	0.9m	1.0m	0.9m***	1.0m***
Side - Setbacks												
Built to Boundary	0.0m	1.0m	0.0m	1.0m	0.0m	1.0m	n/a	n/a	n/a	n/a	n/a	n/a
Non Built to Boundary	Mandatory		Mandatory		Optional							
Corner Lots - Secondary Frontage	0.75m	0.9m	1.0m	1.5m	1.0m	1.5m	1.2m	2.0m	1.5m	2.0m	1.5m***	2.0m***
Park**	1.5m	1.5m	1.5m	1.5m	1.5m	1.5m	1.5m	1.5m	1.5m	1.5m	1.5m***	1.5m***
	1.0m	1.0m	1.0m	1.0m	1.0m	1.0m	1.5m	1.5m	1.5m	1.5m	1.5m***	1.5m***
Maximum Site Cover												
	75%		75%		70%		60%		50%		50%	

*2.4m setback permitted to unenclosed entry features such as porches, porticos, verandahs and balconies

**0m setback permitted to unenclosed verandahs and balconies

*** Except where overridden by Protected Vegetation / Building Exclusion Zone - see notes 32-34.

REVISION

- A: 06/03/2017 - Council feedback amendments
- B: 02/08/2017 - Layout and POD amendments
- C: 28/08/2017 - Amend Stages 20 - 25

Note:

All Lot Numbers, Dimensions and Areas are approximate only, and are subject to survey and Council approval.

Dimensions have been rounded to the nearest 0.1 metres.

Areas have been rounded down to the nearest 5m².

The boundaries shown on this plan should not be used for final detailed engineers design.

Source Information:
Site boundaries: Land Partners.
Adjoining information: DCDB.
Contours: Land Partners.
Flood: BMD

CLIENT

VILLA GREEN PTY LTD

PROJECT

TEVIOT VILLAGE

Plan of Development
Precinct 3 & 4
Allotment Layout
Application 2 (Balance)

Date: 28 August 2017

Comp By: WNW

Checked By: PHE

DWG Name: 132965 ROL

Job Ref: 132965

Local Authority: Economic Development Queensland

Locality: Teviot Downs

Scale: 1 : 1500

Sheet: A1

Plan Ref: 132965 - 25

Rev: C



RPS Australia East Pty Ltd
ACN 140 292 762
ABN 44 140 292 762

Urban Design
Brisbane Design Studio
455 Brunswick Street
Fortitude Valley QLD 4006

T+61 7 3124 9300

F+61 7 3124 9399

W rpsgroup.com.au

© COPYRIGHT PROTECTS THIS PLAN
Unauthorized reproduction or amendment
not permitted. Please contact the author.