




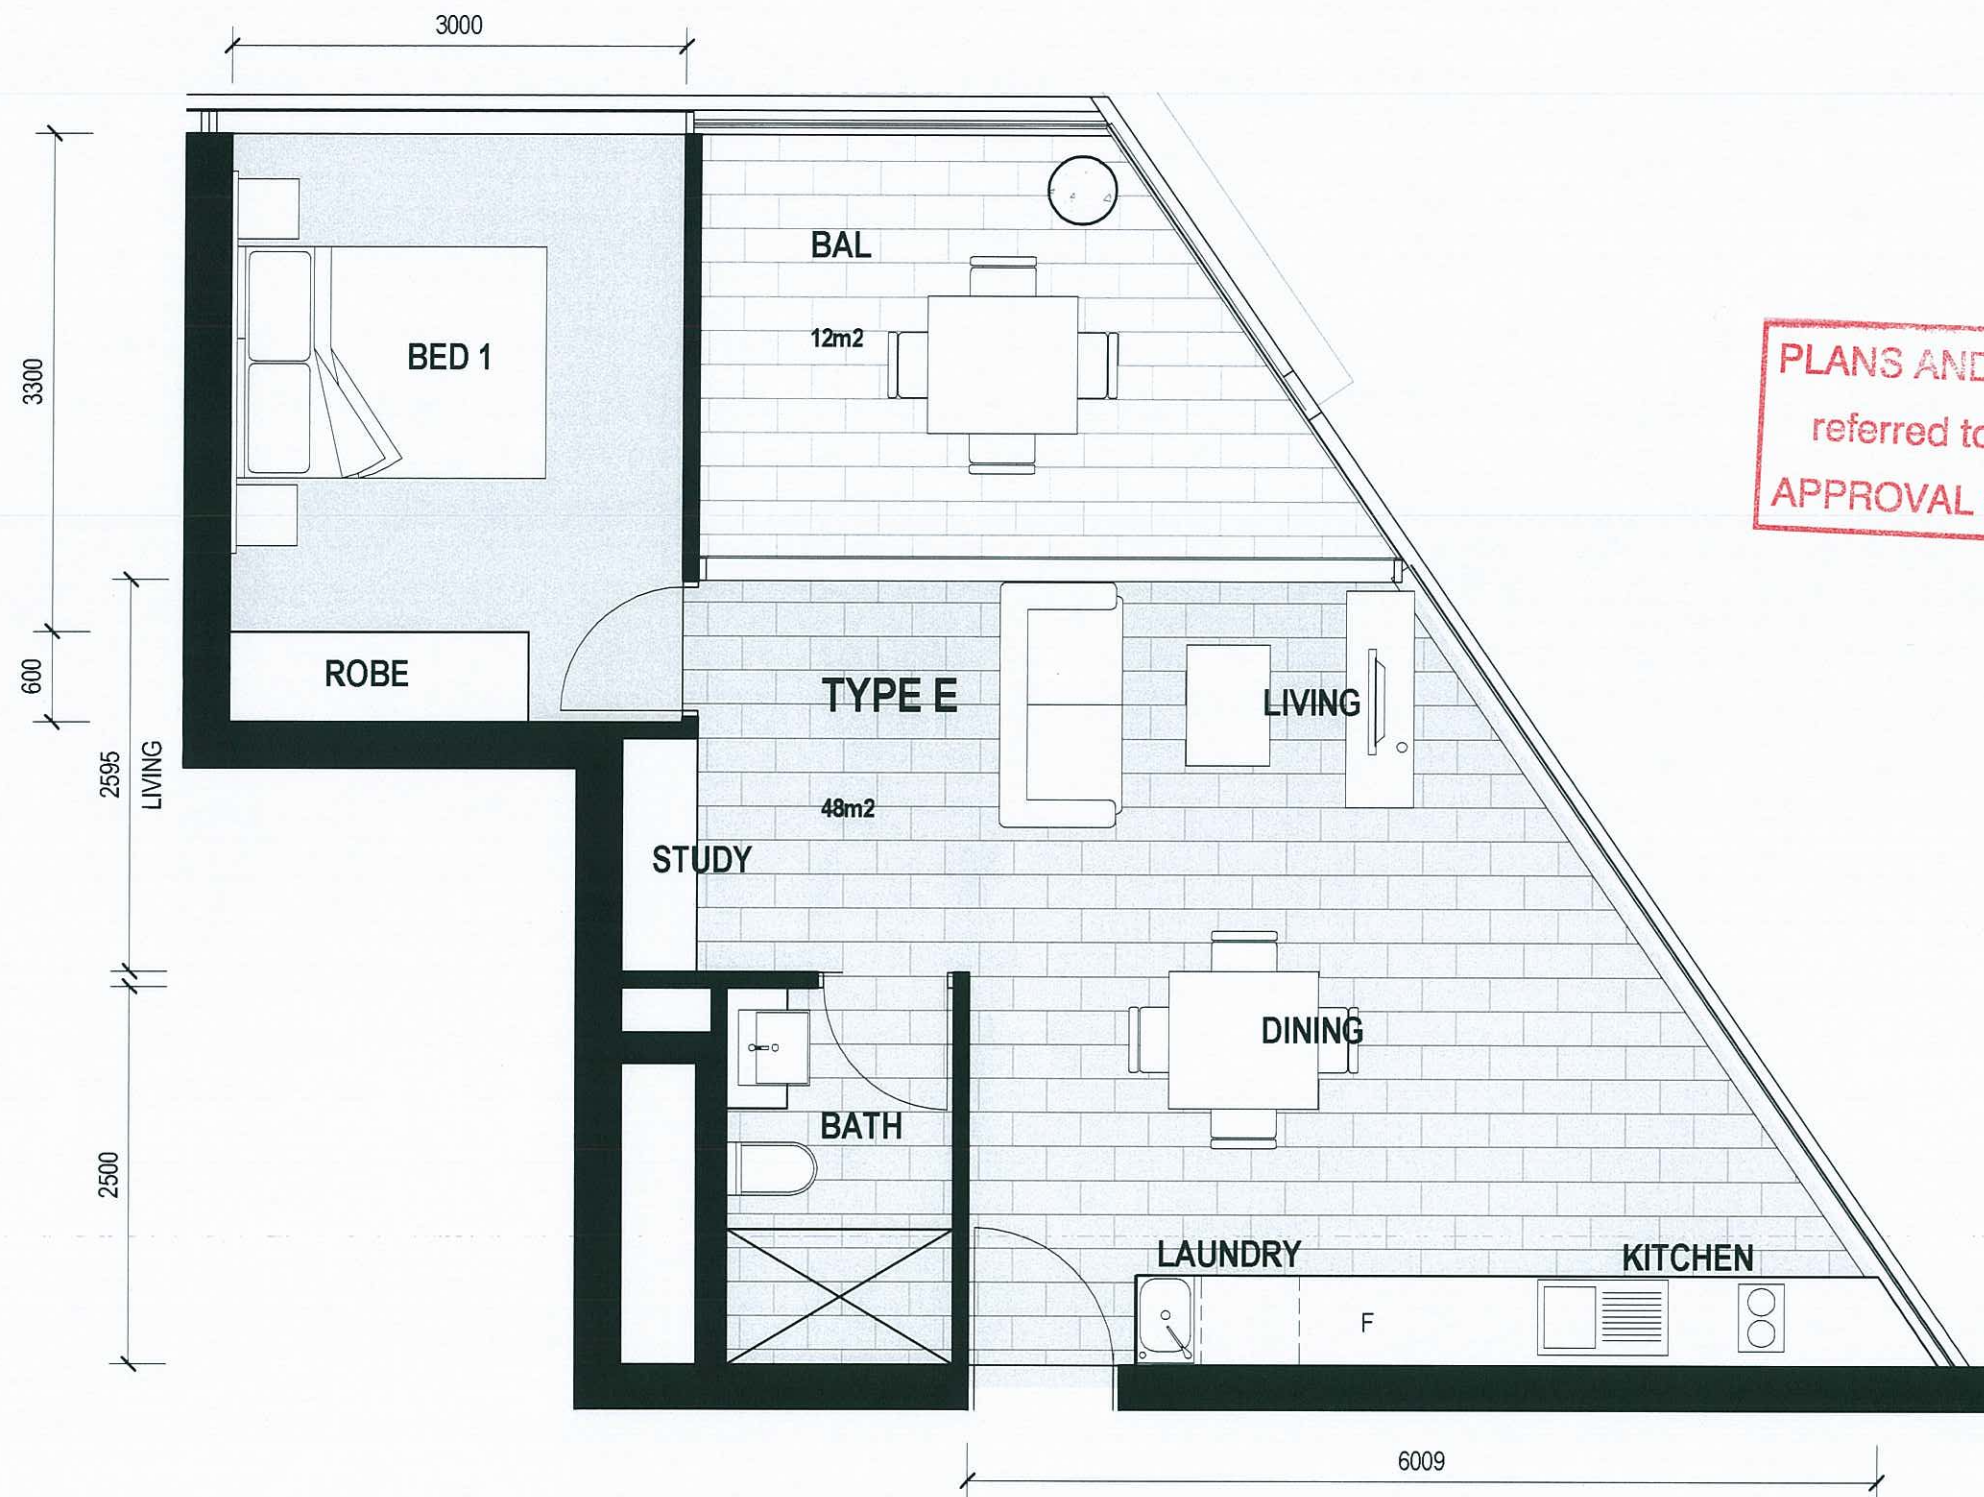

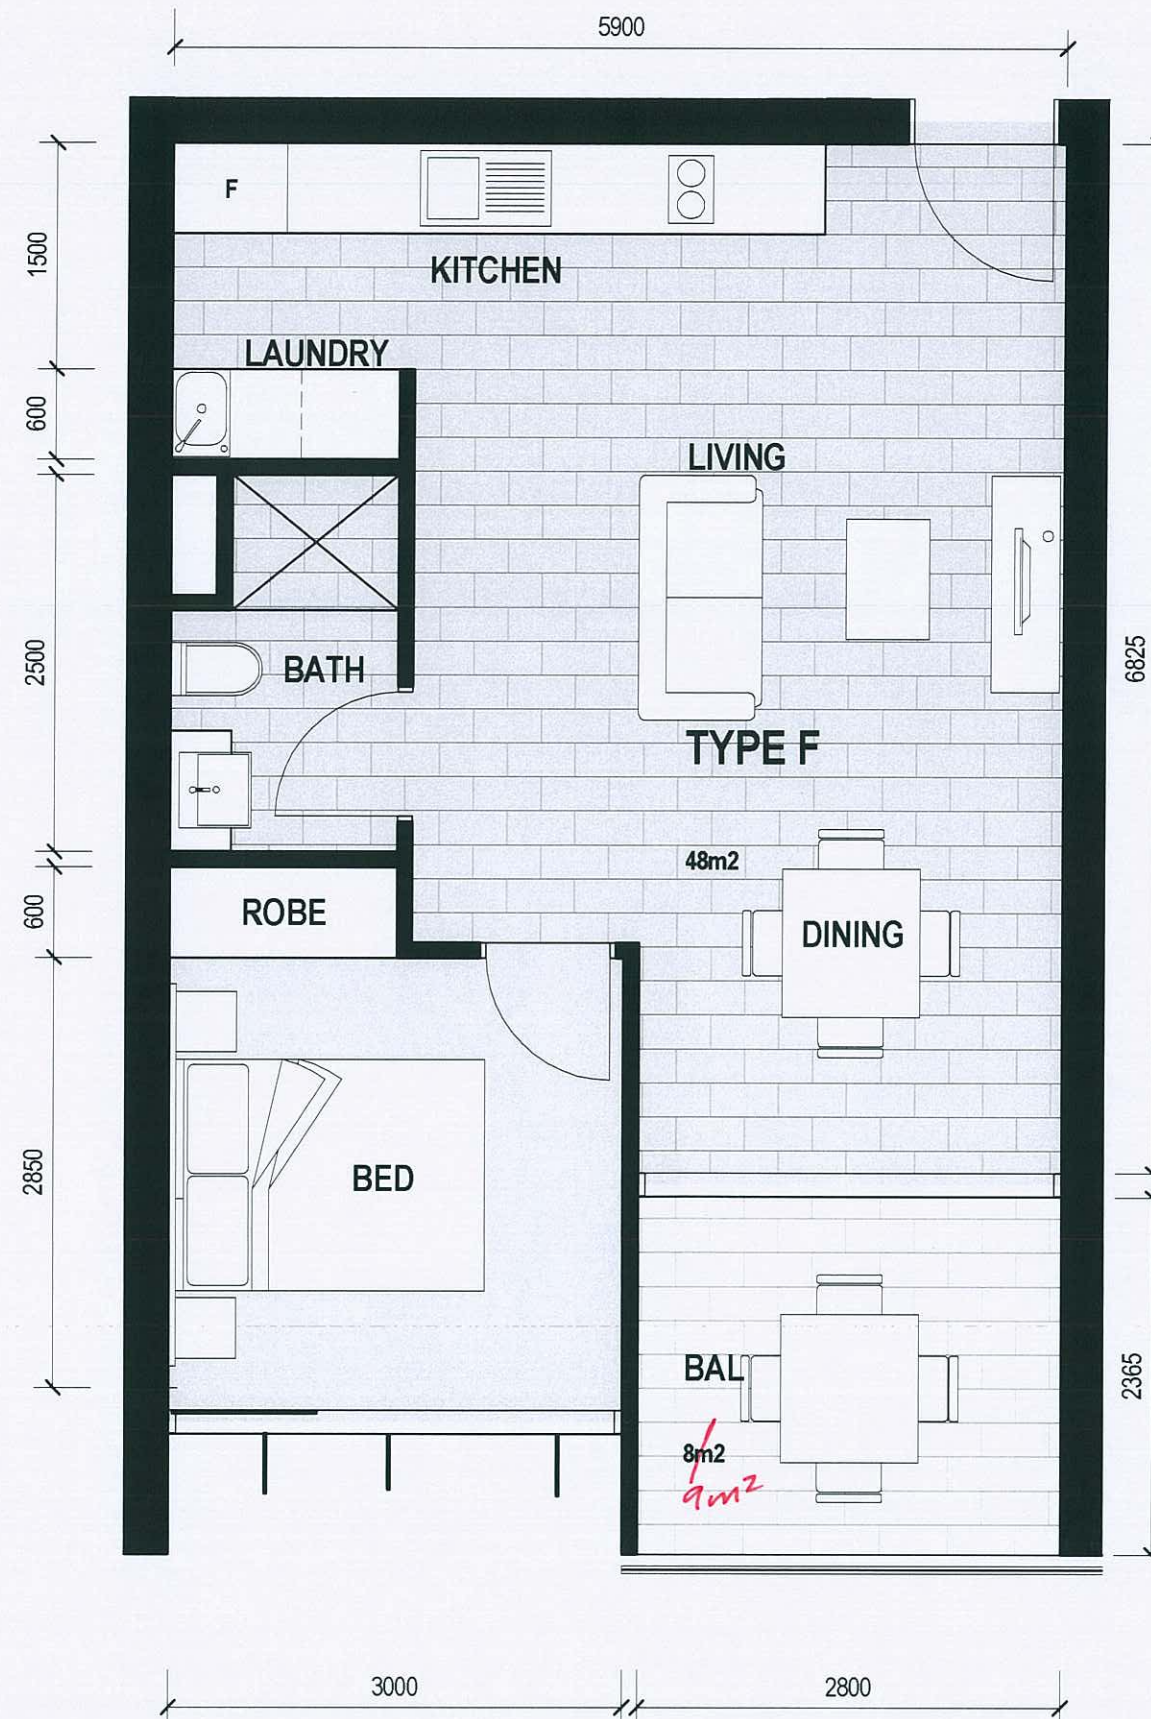


PLANS AND DOCUMENTS
referred to in the ULDA
APPROVAL dated 26/7/12.

A MENDED IN RED
16 JUL 2012
By: PETA McCULLAH (name)
of the ULDA

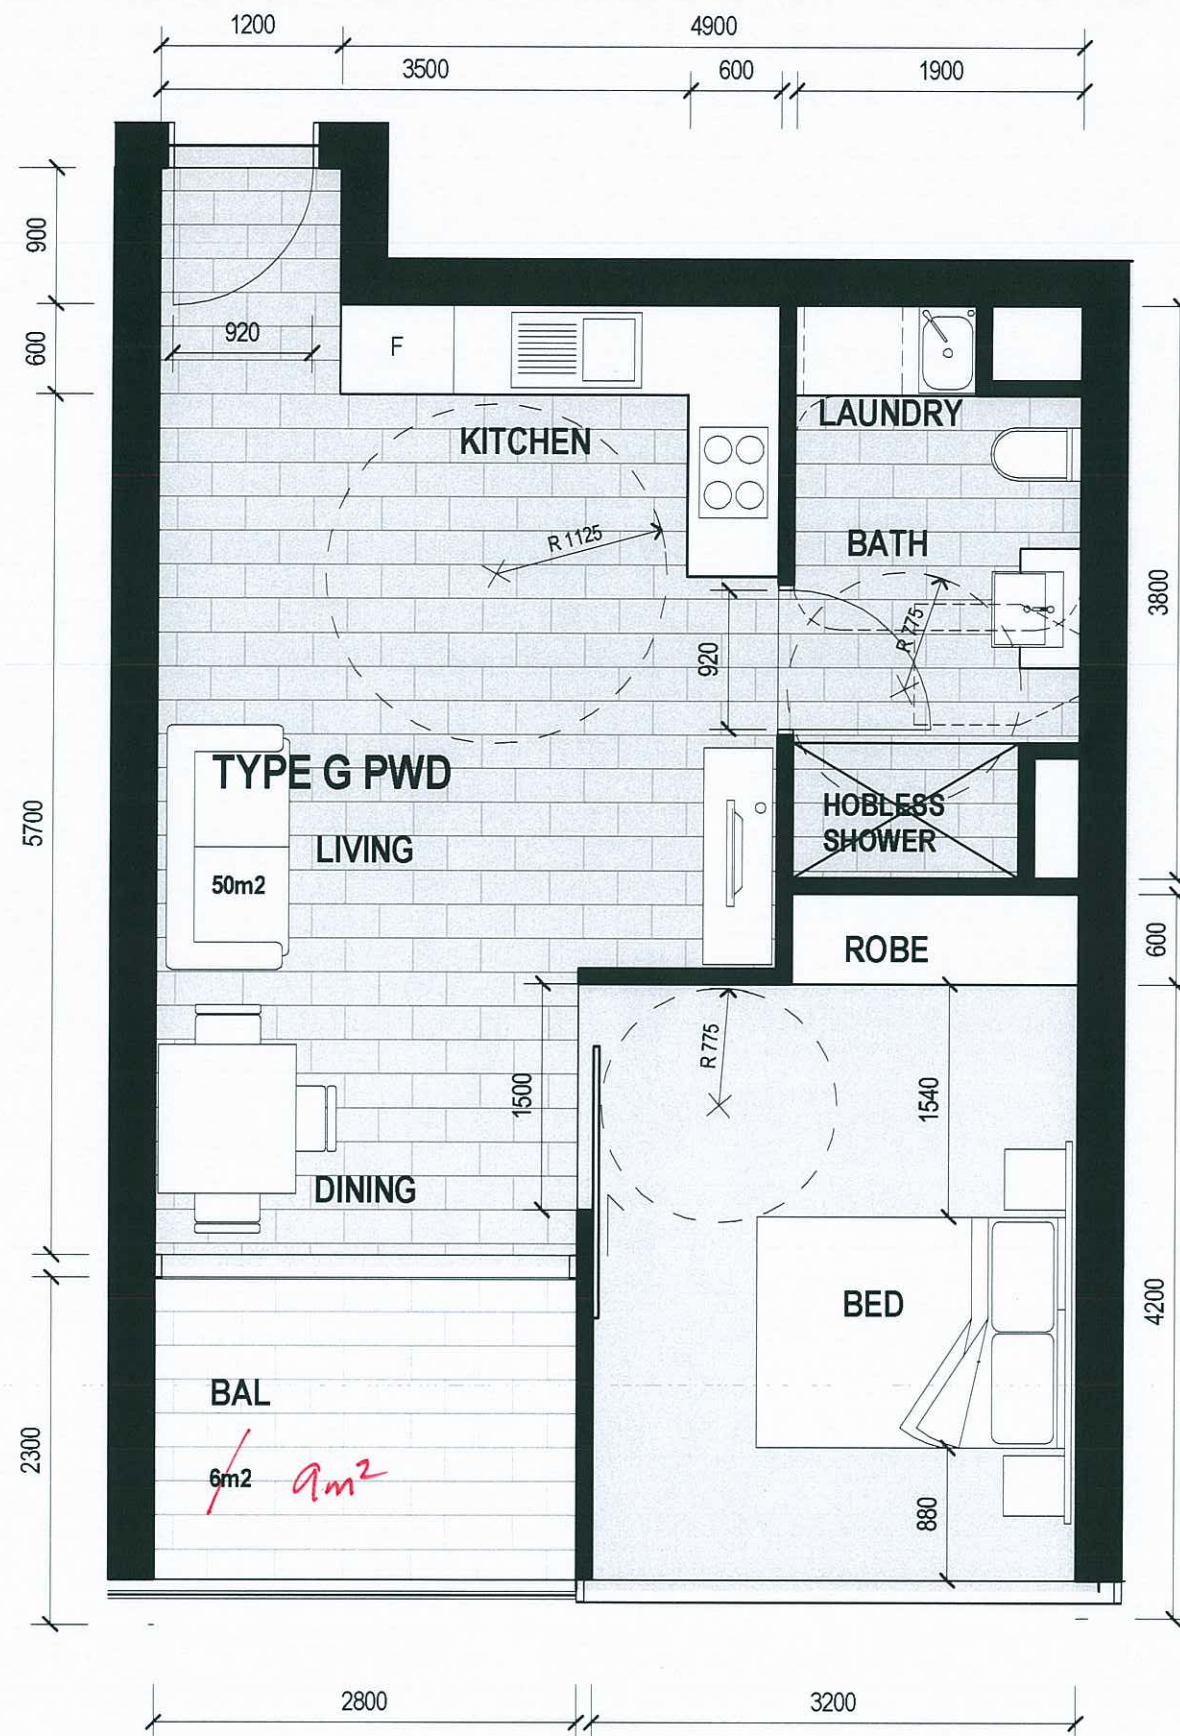

By: PETA McCulloch (name)
of the ULDA

PLANS AND DOCUMENTS
referred to in the ULDA
APPROVAL dated 26 / 7 / 12.

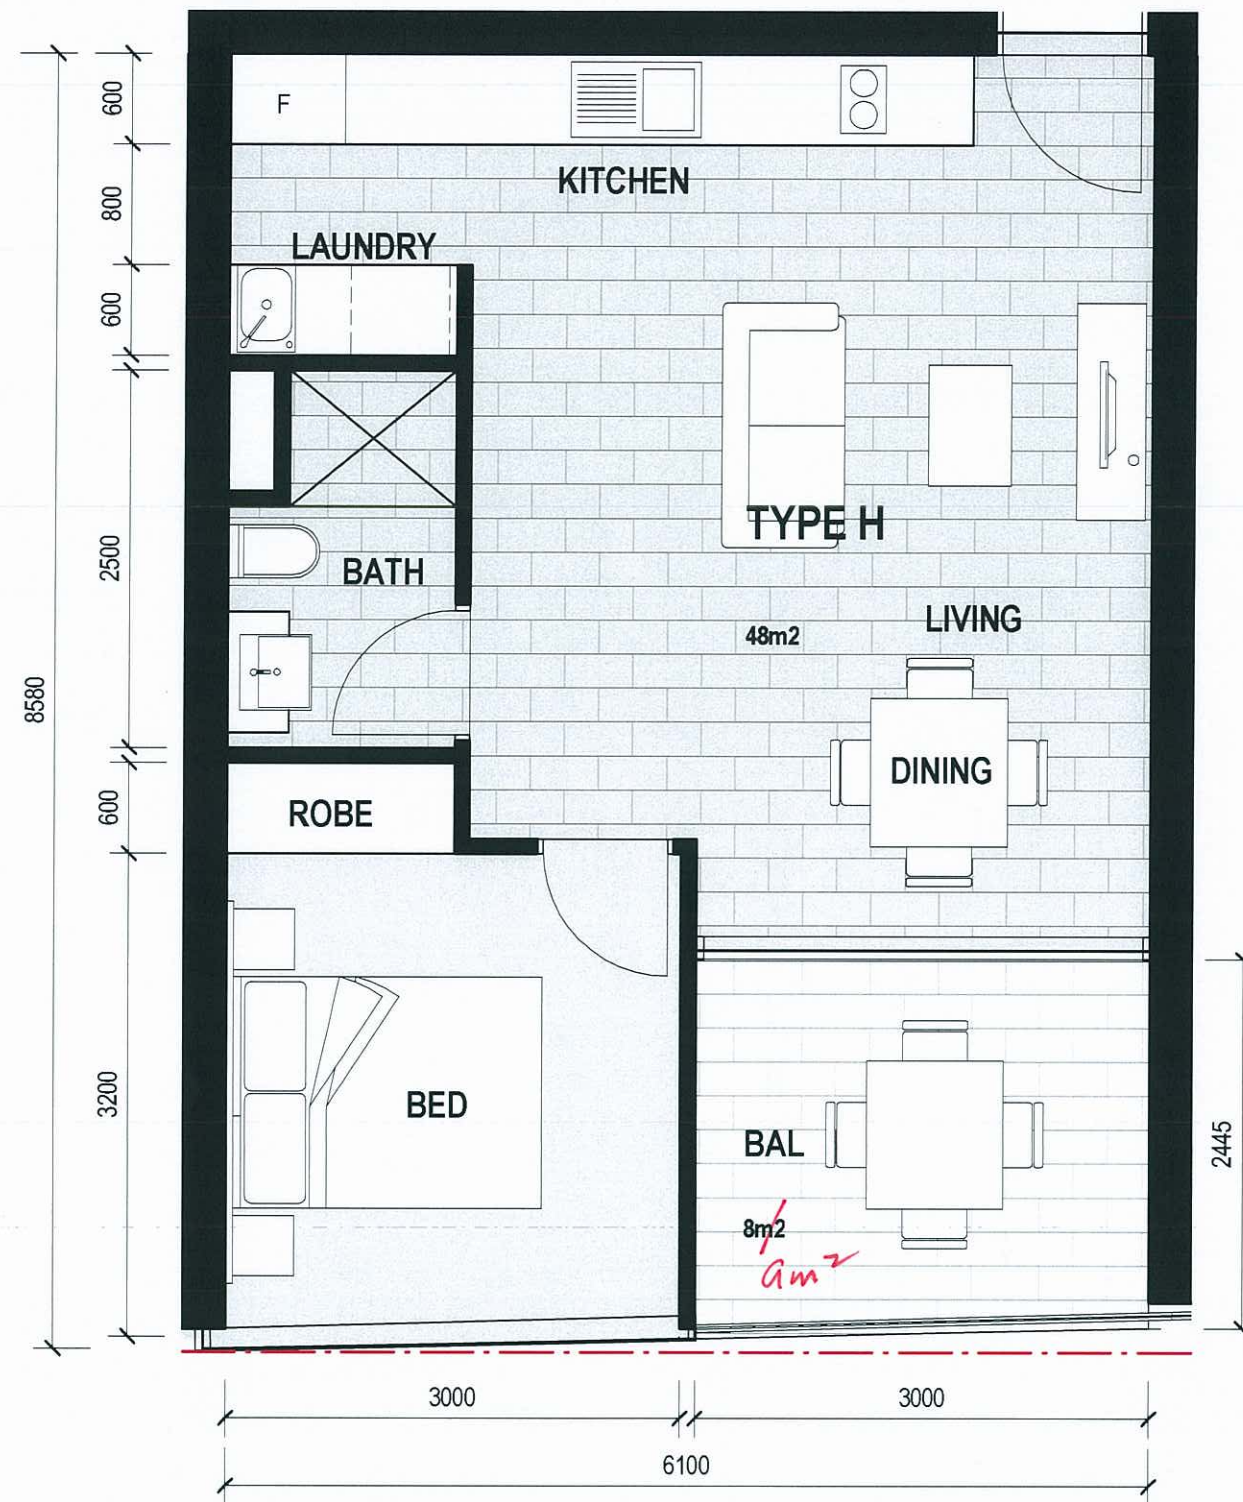


PLANS AND DOCUMENTS
referred to in the ULDA
APPROVAL dated 26/7/12.


A MENDED IN RED **D**
16 JUL 2012
By: PEITA MULLOCH (name)
of the ULDA



A MENDED IN RED **D**
16 JUL 2012
By: PERTA MCCULLAH (name)
of the ULDA

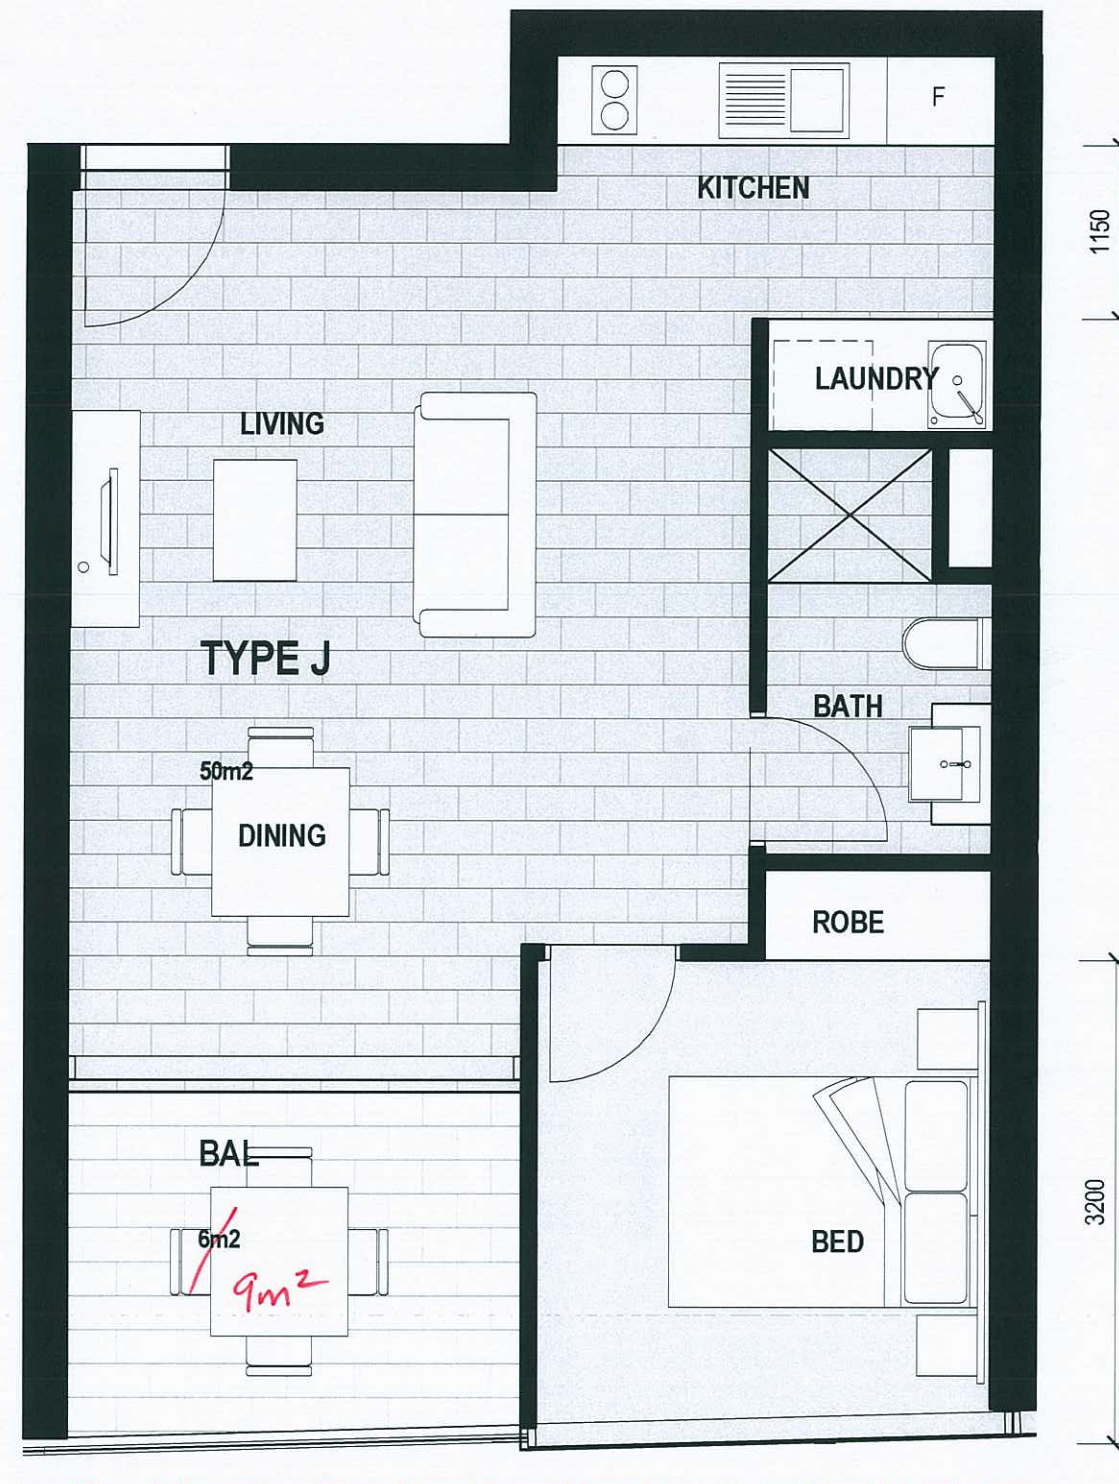



PLANS AND DOCUMENTS
referred to in the ULDA
APPROVAL dated 26 / 7 / 12

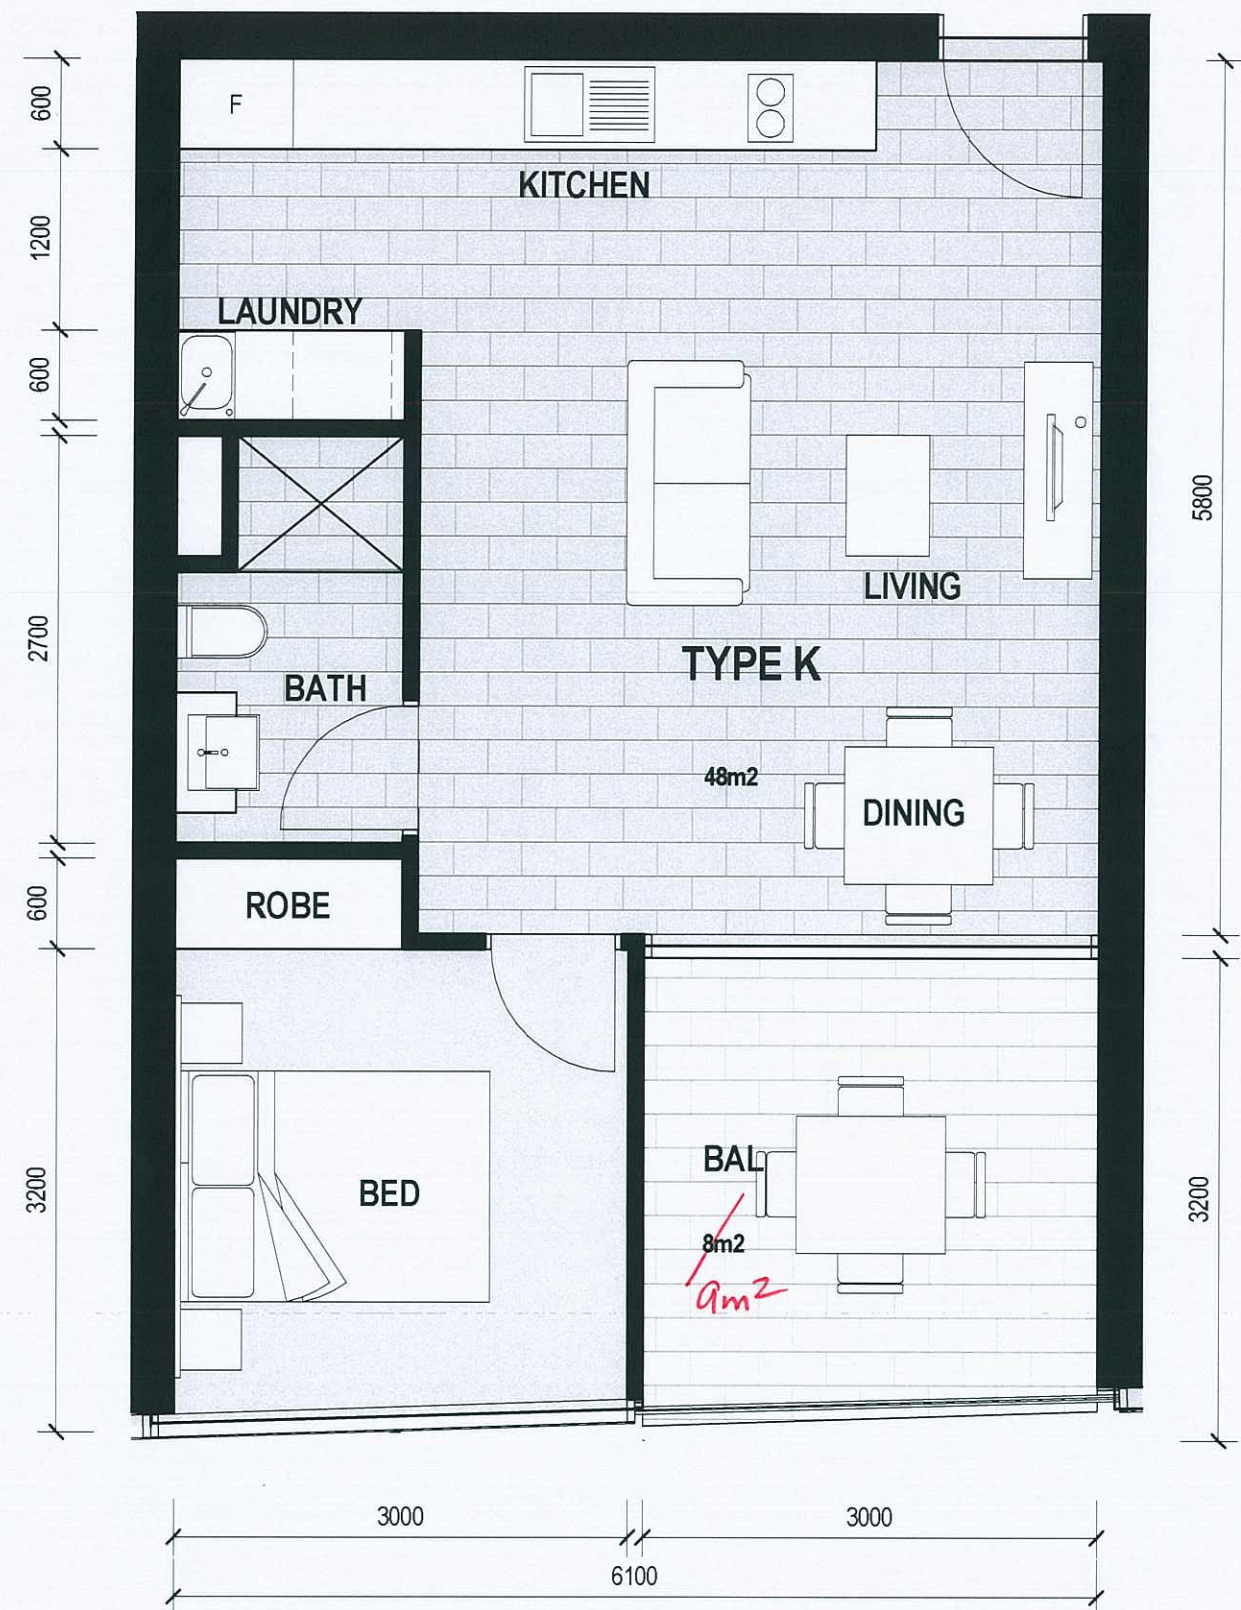

PLANS AND DOCUMENTS
referred to in the ULDA
APPROVAL dated 26 / 7 / 12.


A MENDED IN RED **D**
16 JUL 2012
By: PETA MCCULLOUGH (name)
of the ULDA

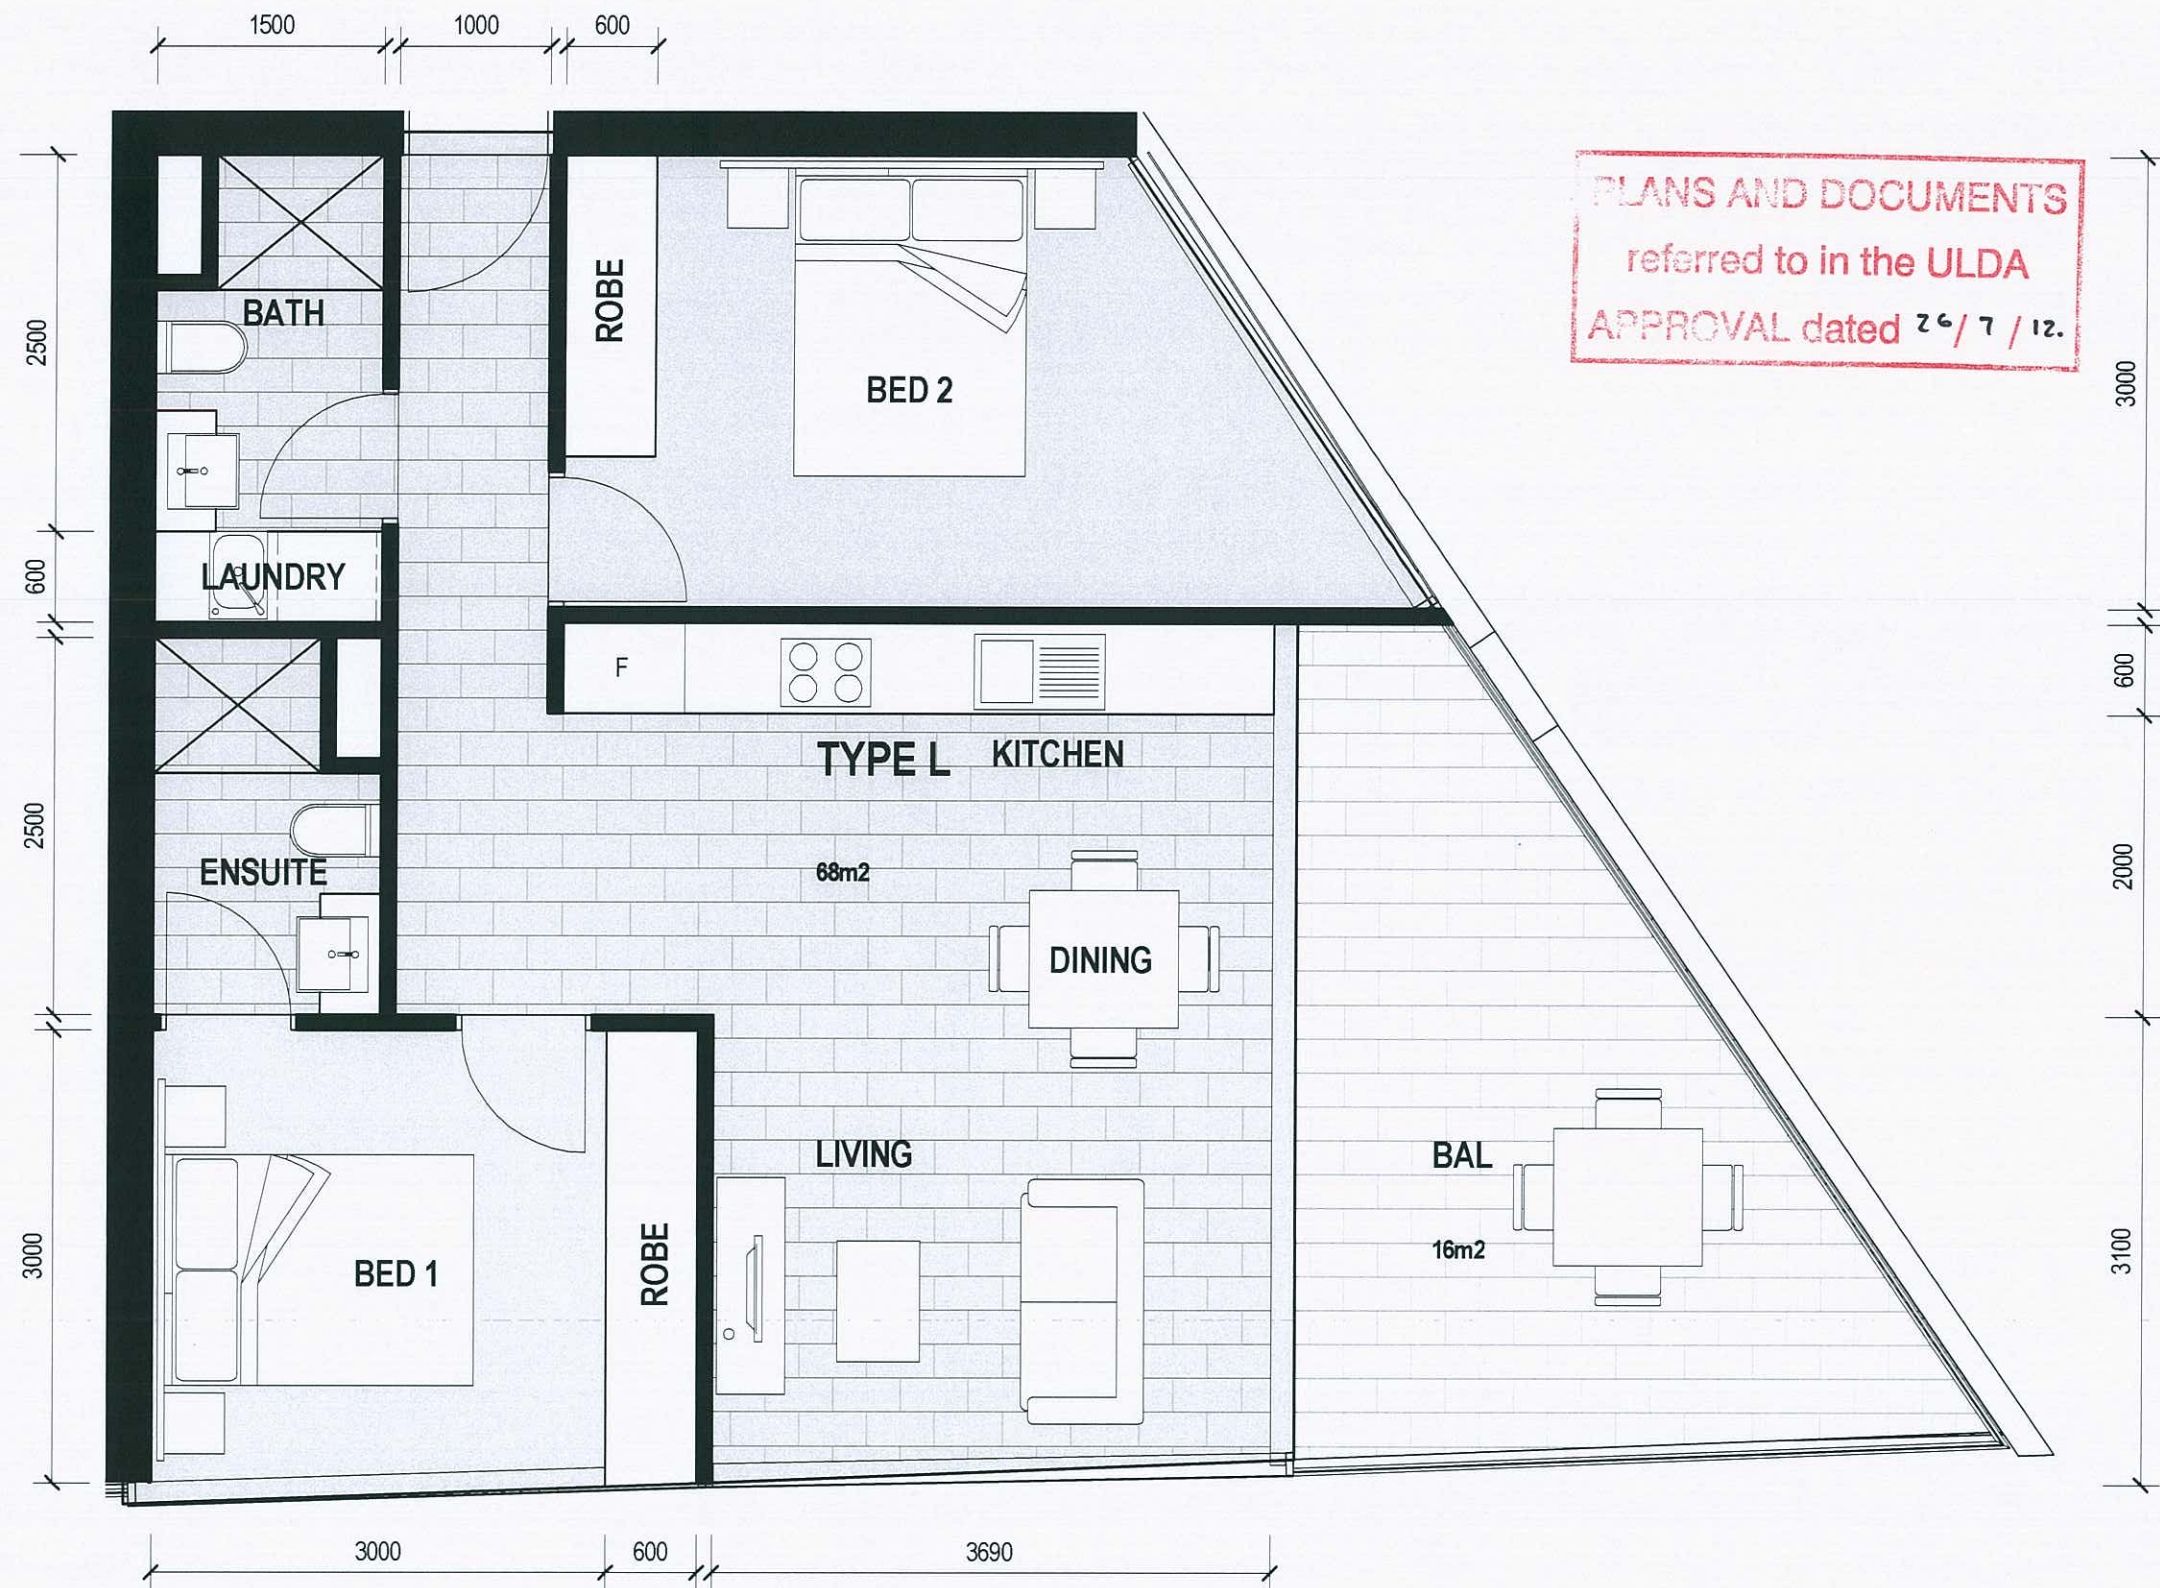

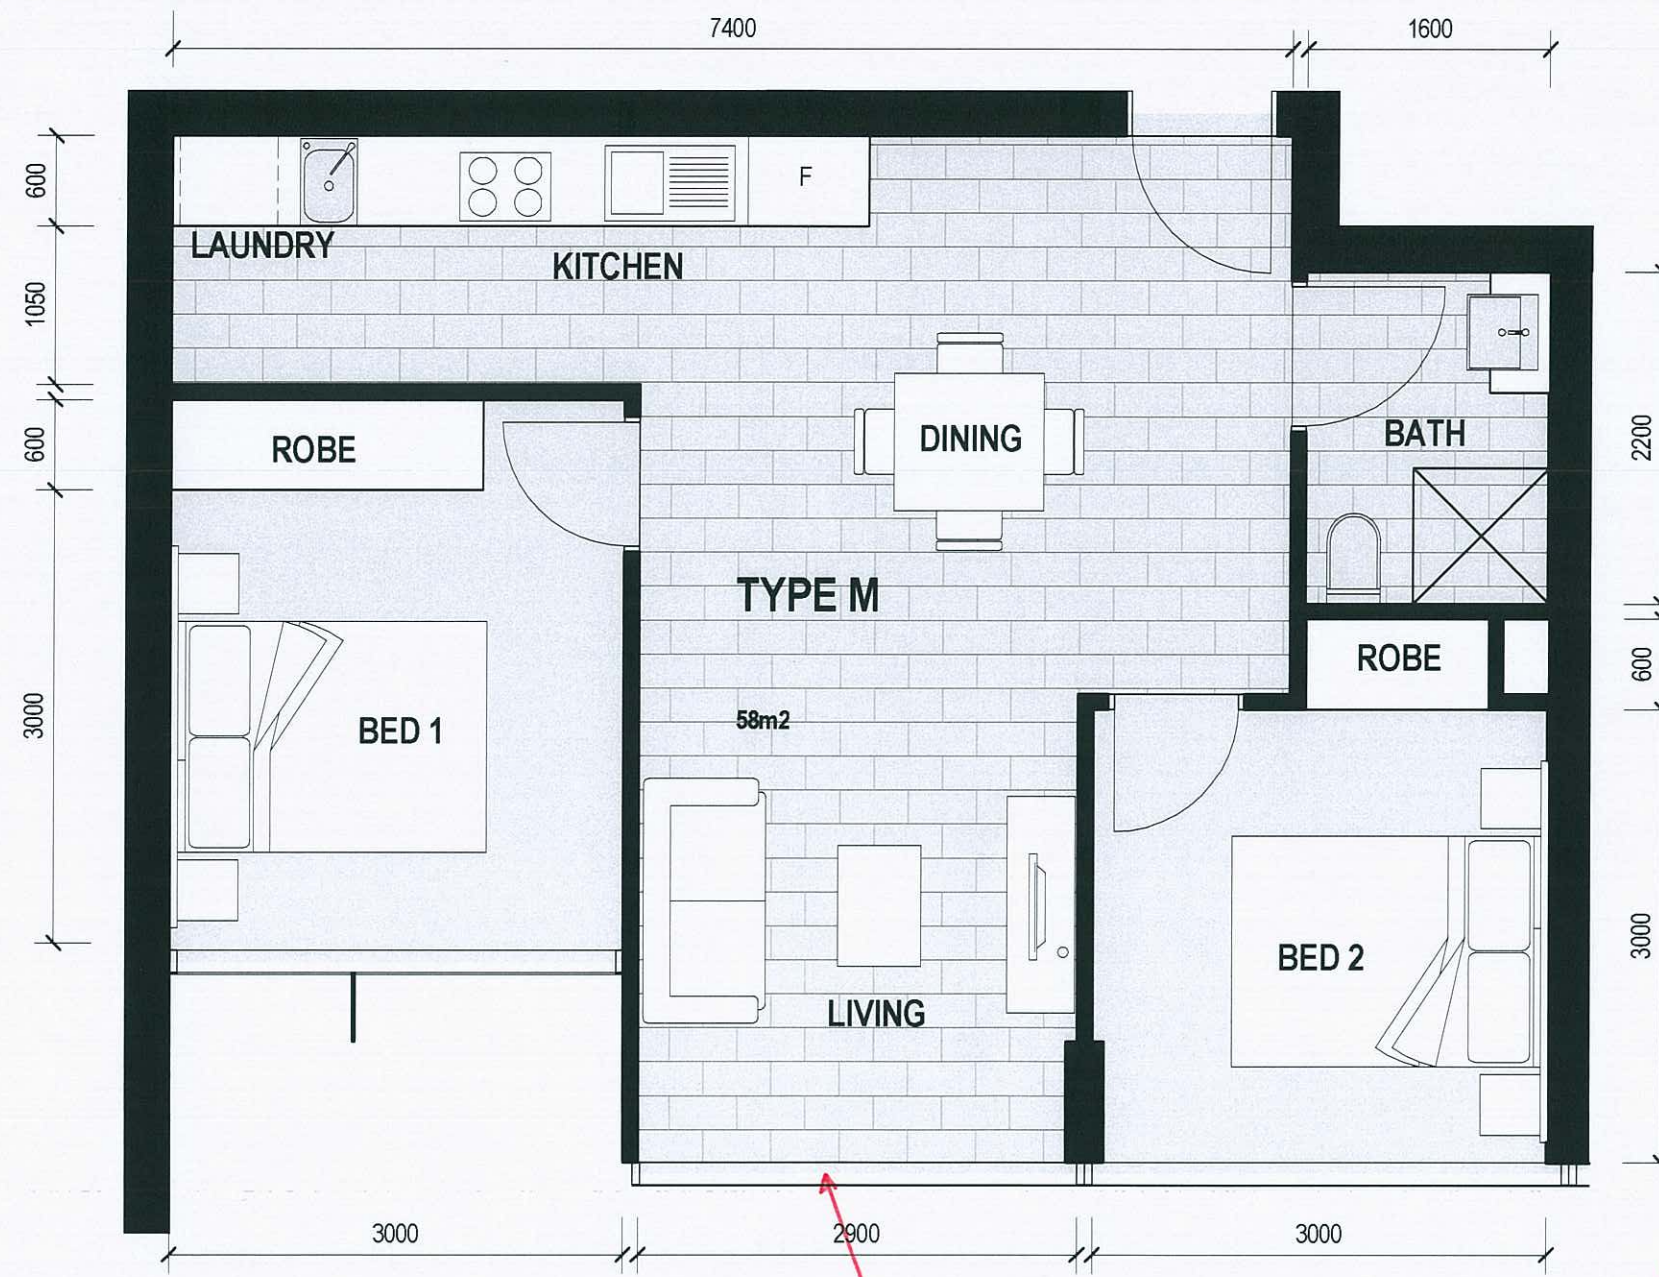


PLANS AND DOCUMENTS
referred to in the ULDA
APPROVAL dated 26/7/12.

A MENDED IN **RED**
16 JUL 2012
By: PERTA MCCULLA (name)
of the ULDA

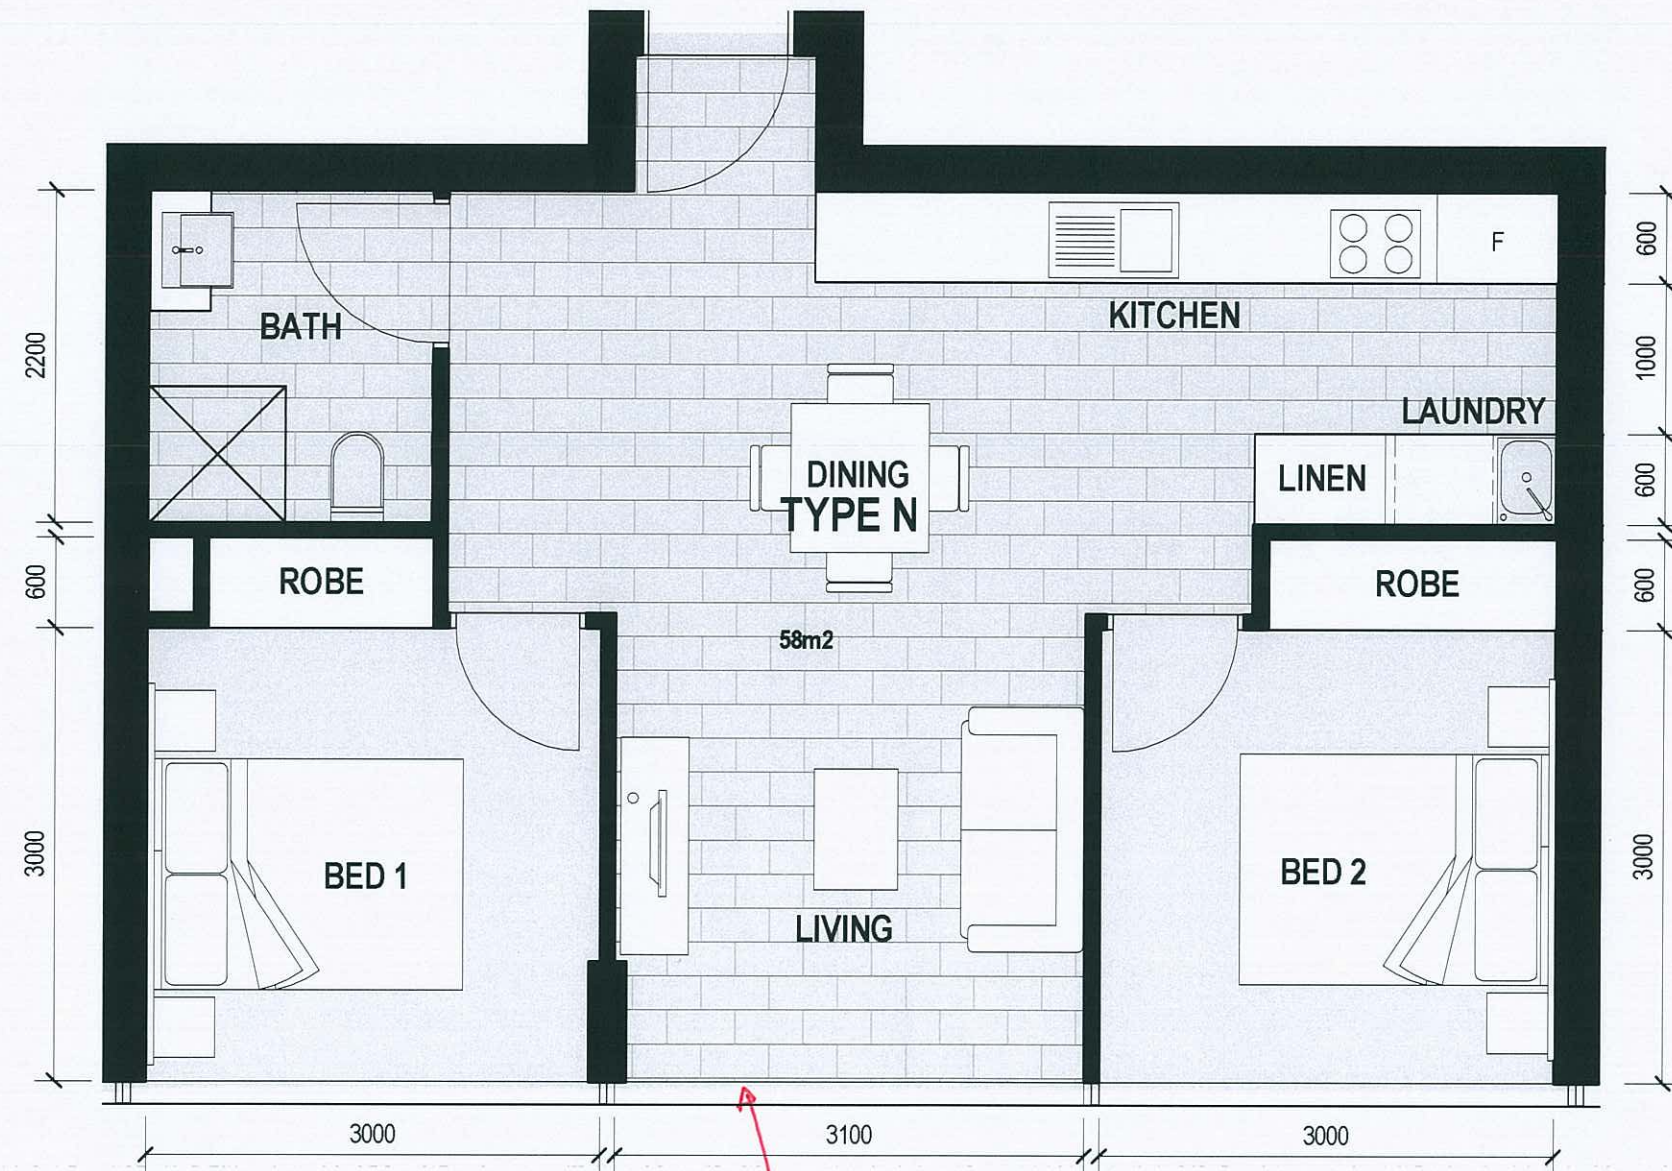

GLAZED BALUSTRADE TO INCLUDE OPENABLE PANELS. WEATHER PROTECTION REQUIRED AS PER CONDITIONS OF APPROVAL

By: REYNA MCULLOCH (name)
of the ULDA

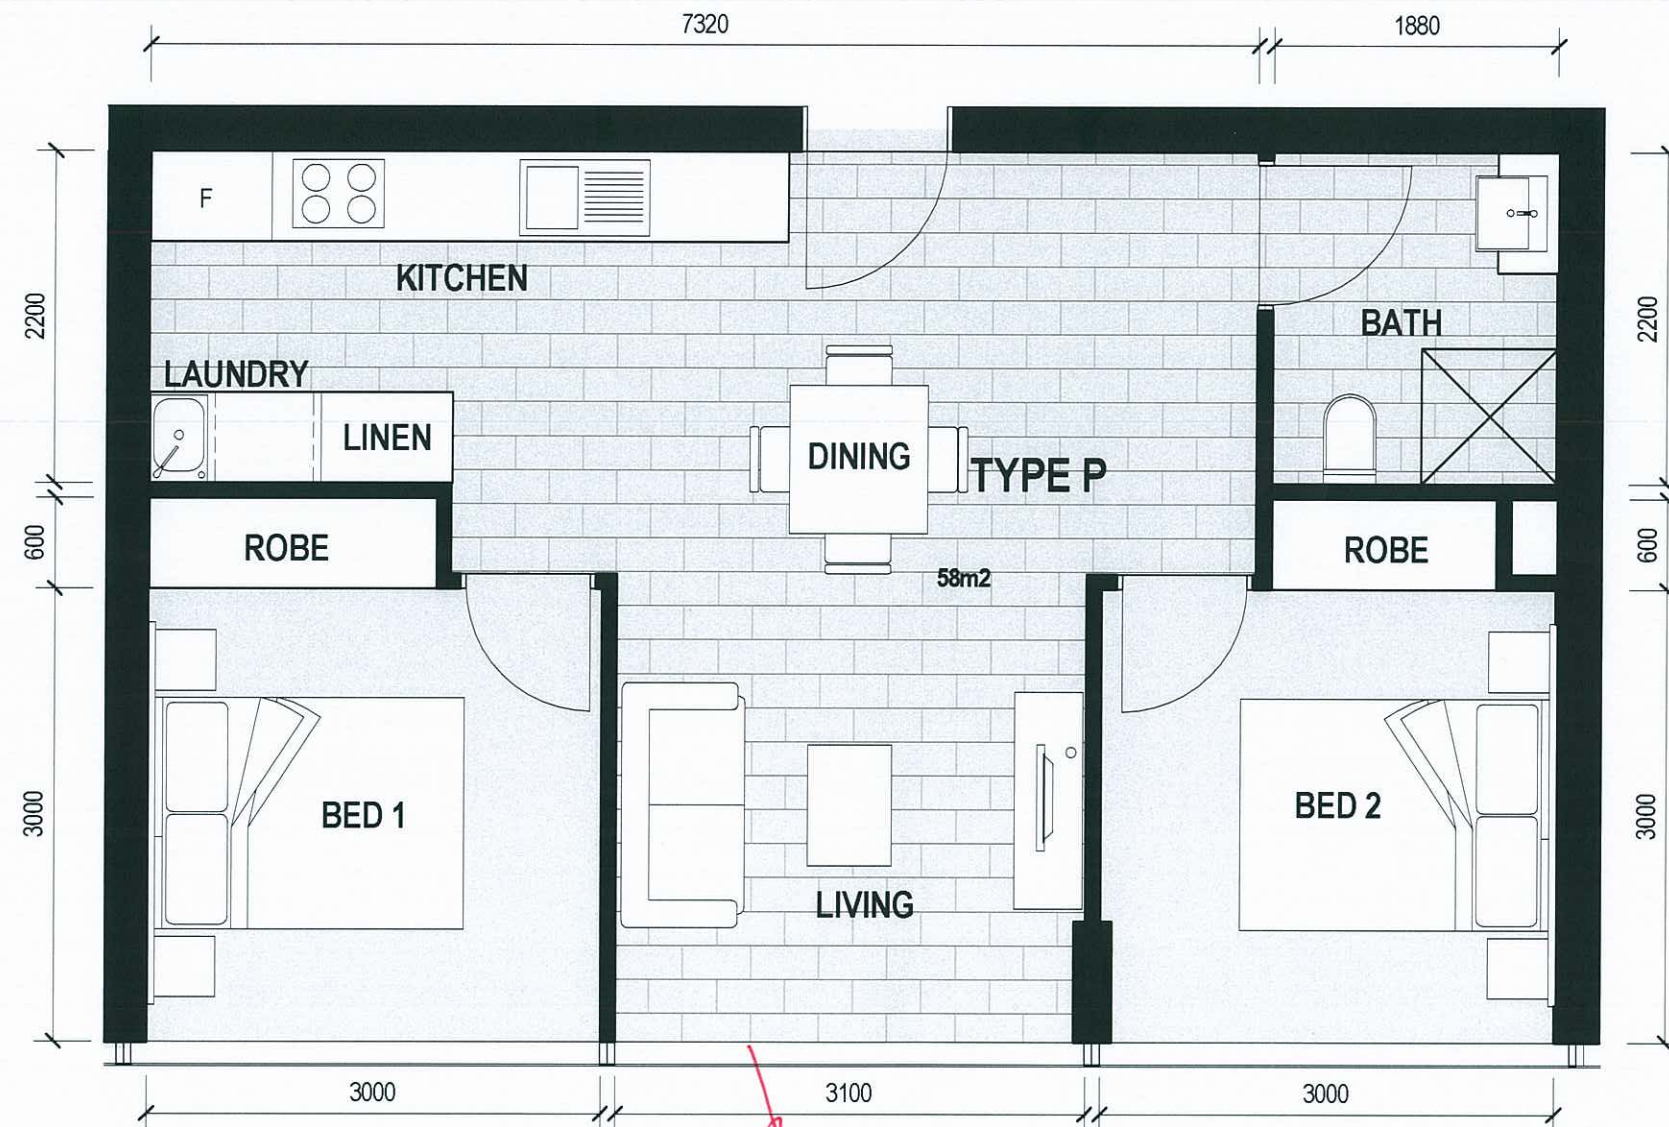


PLANS AND DOCUMENTS
referred to in the ULDA
APPROVAL dated 26/7/12.

GLAZED BALUSTRADE TO INCLUDE OPENABLE
PANELS. WEATHER PROTECTION REQUIRED
AS PER CONDITIONS OF APPROVAL

A MENDED IN RED **D**
16 JUL 2012


By: DEITA MCCULLOCH (name)
of the ULDA

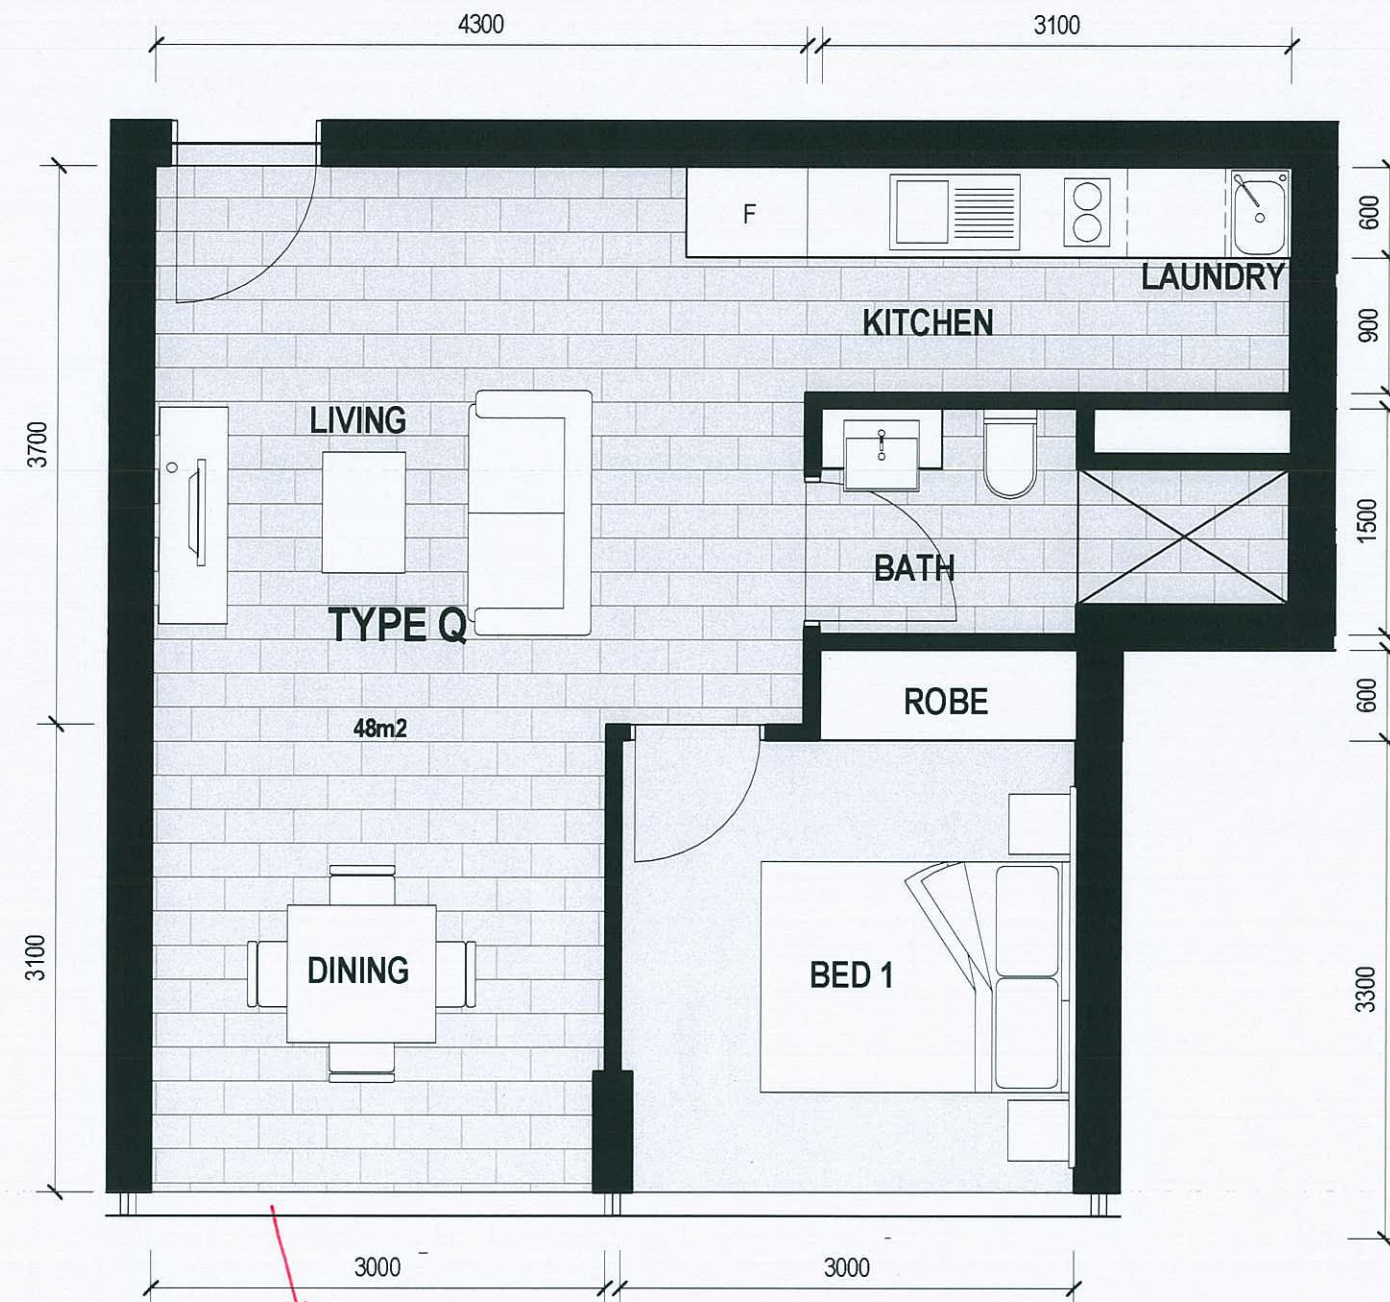

GLAZED BALUSTRADE TO INCLUDE OPENABLE PANELS. WEATHER PROTECTION REQUIRED AS PER CONDITIONS OF APPROVAL.


PLANS AND DOCUMENTS
referred to in the ULDA
APPROVAL dated 26/7/12.


A MENDED IN RED **D**
16 JUL 2012
By: DEIRA MCCULLOUGH (name)
of the ULDA

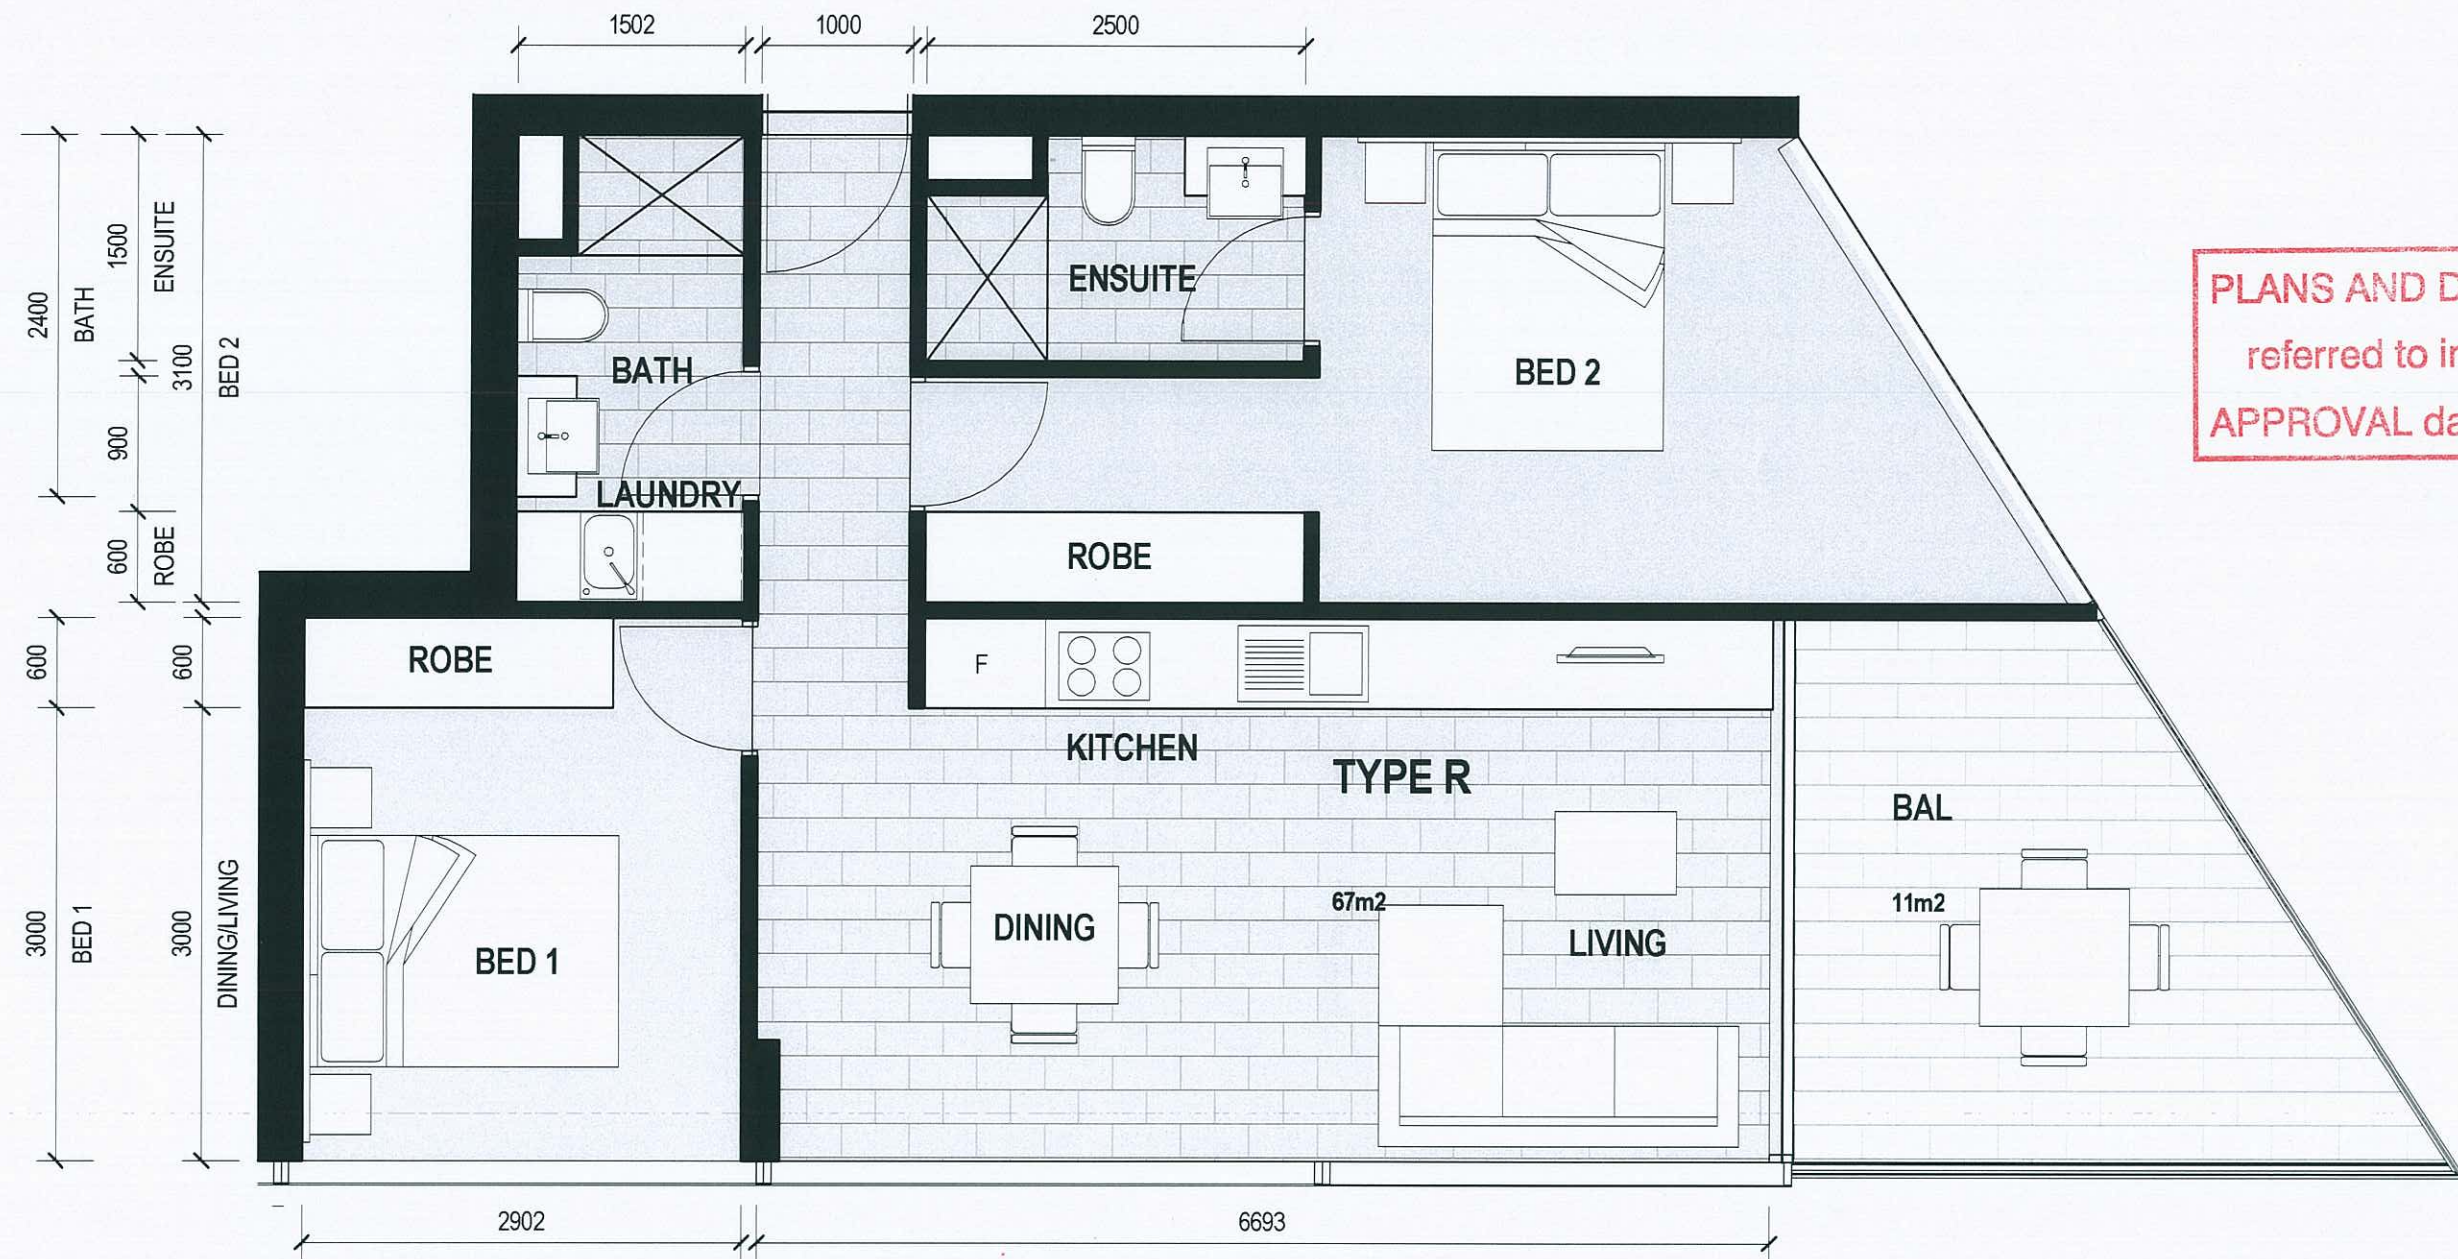

bureau^proberts

16/07/2012 7:04:35 AM

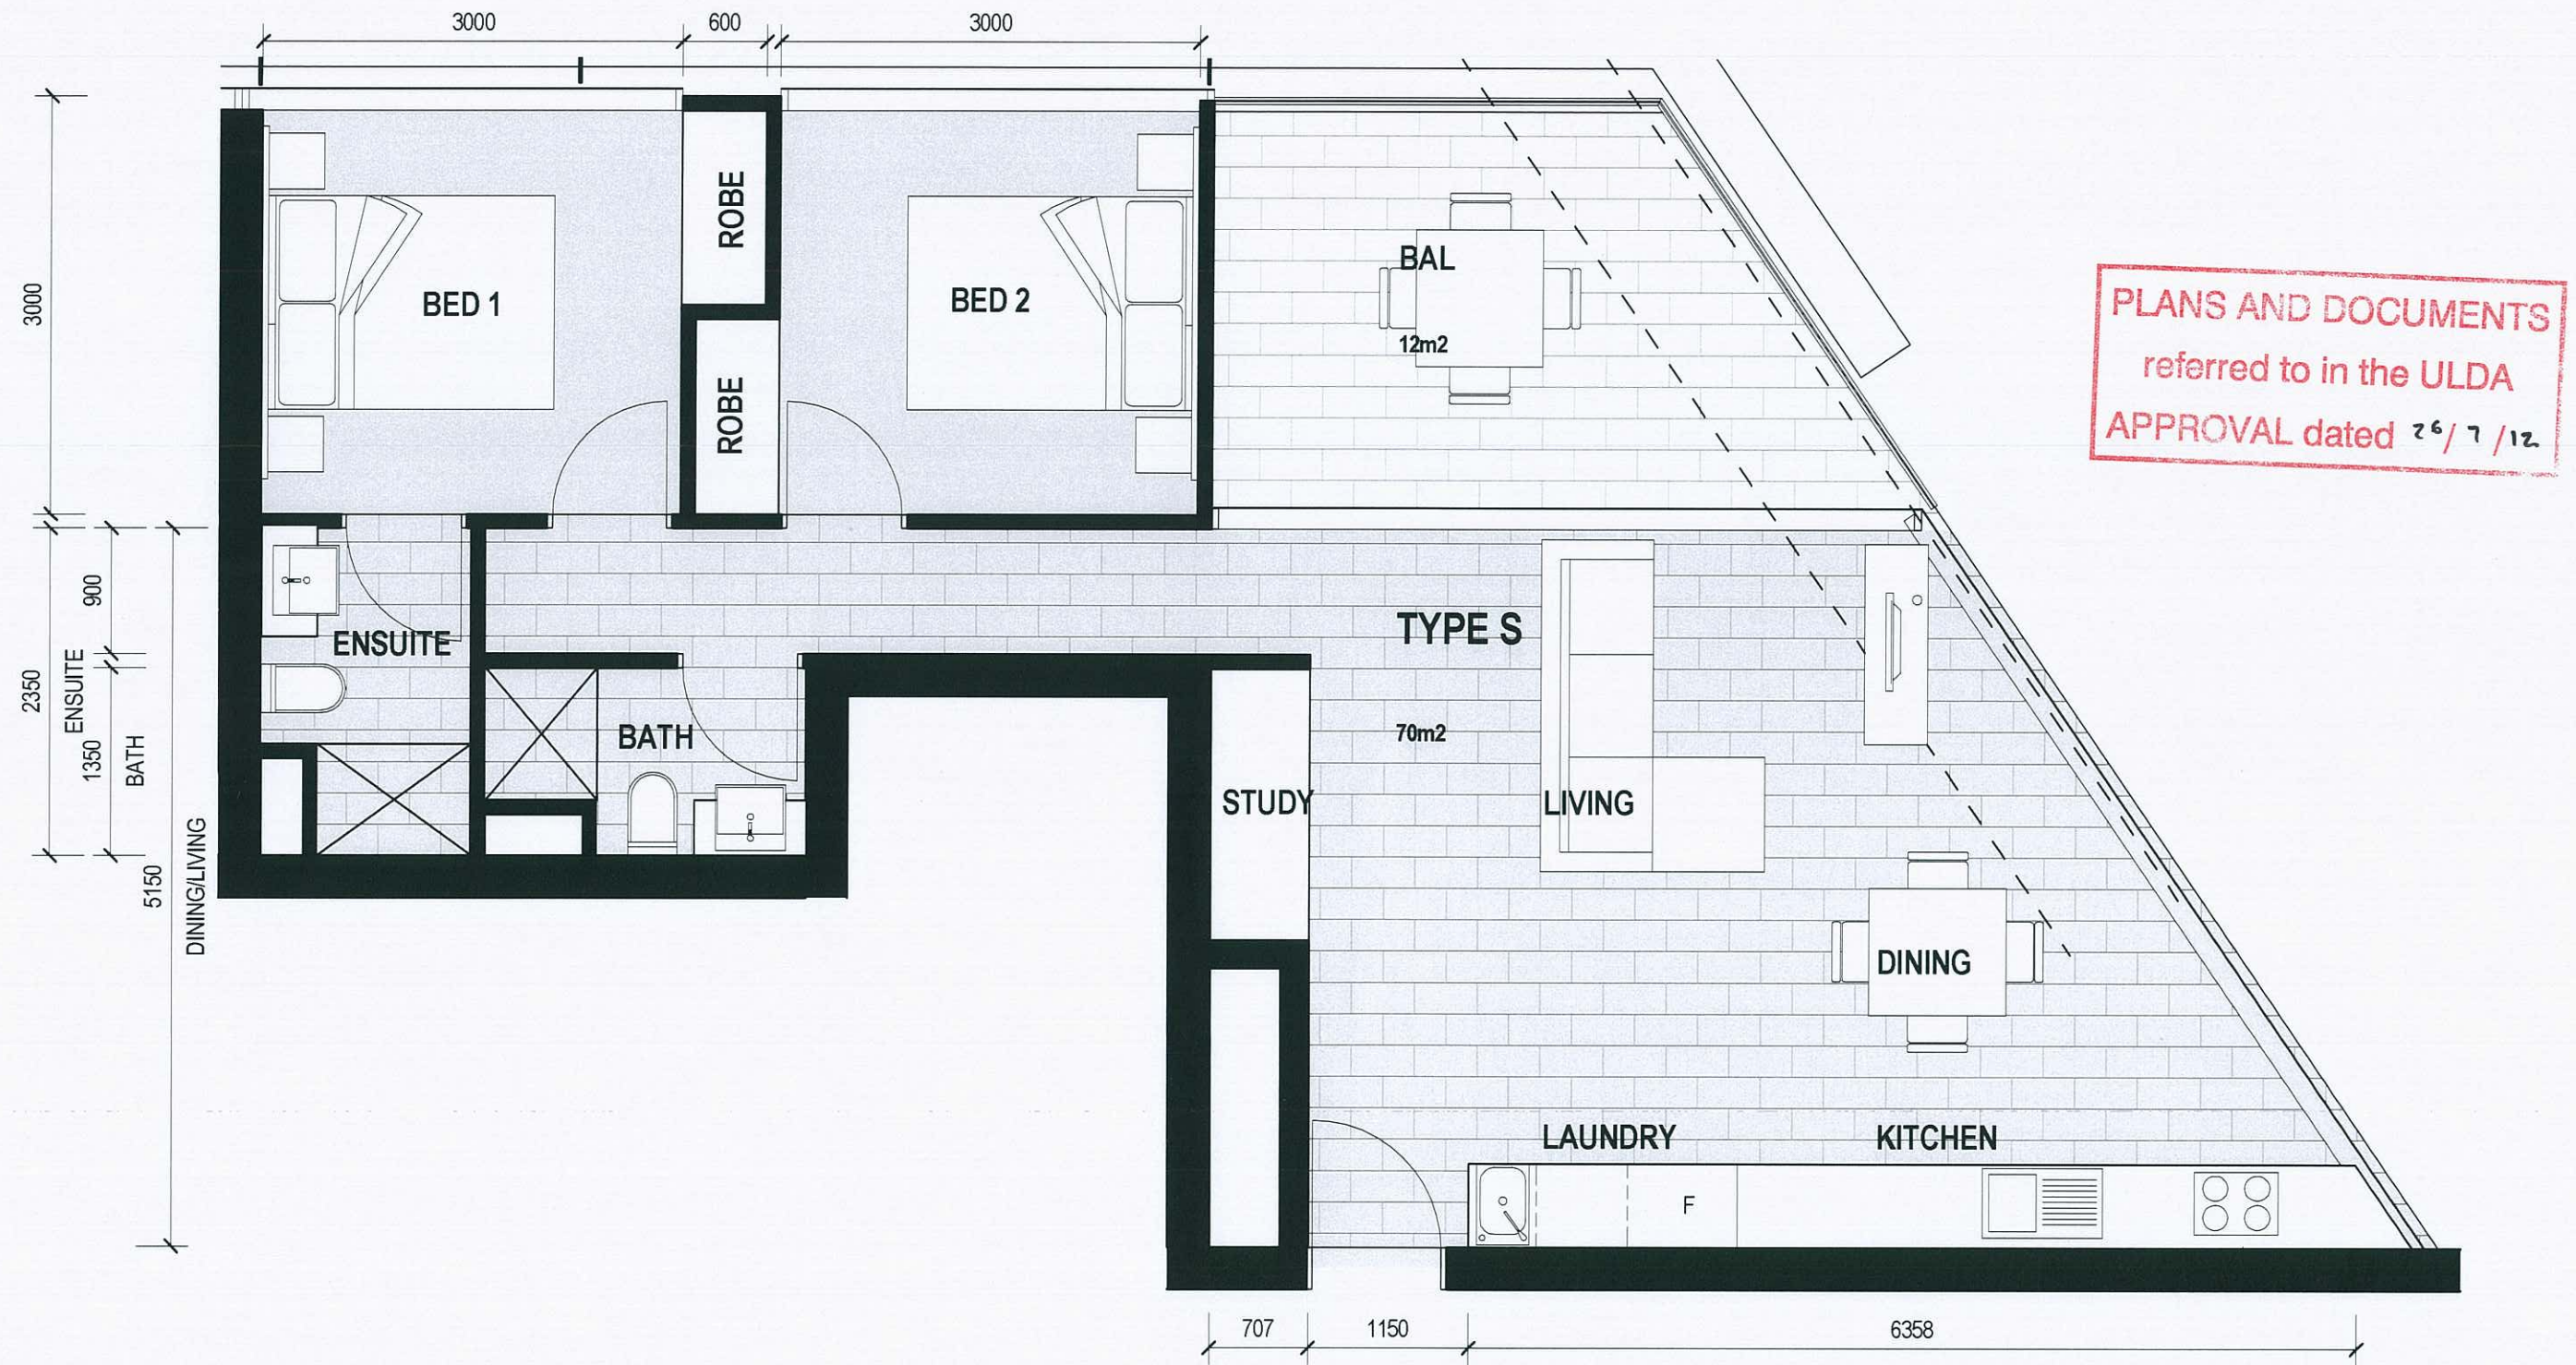


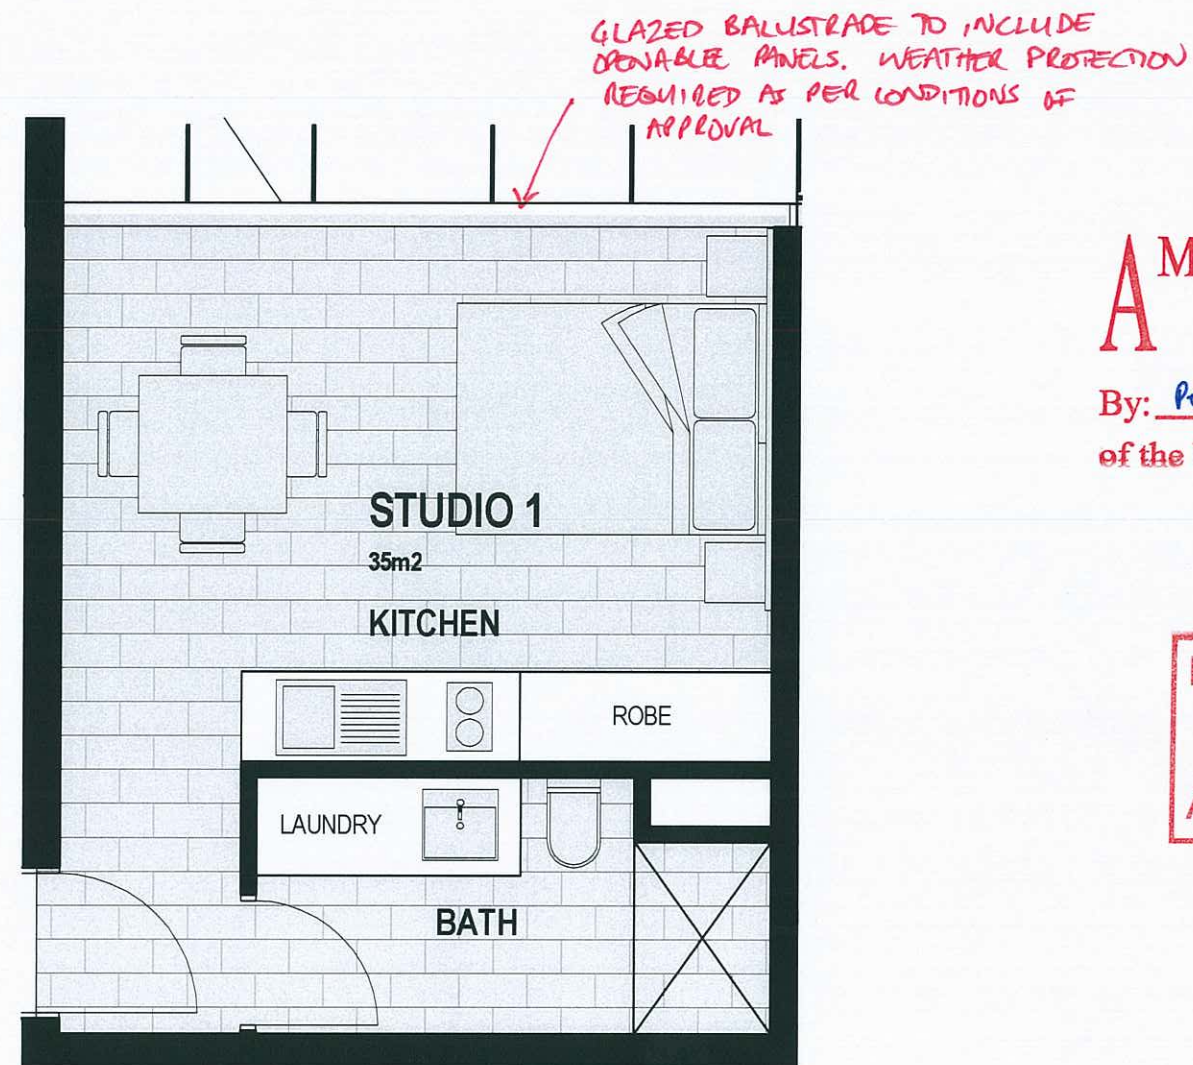

A MENDED IN RED **D**
16 JUL 2012


By: PETA McCULLOUGH (name)
of the ULDA

PLANS AND DOCUMENTS
referred to in the ULDA
APPROVAL dated 26 / 7 / 12.

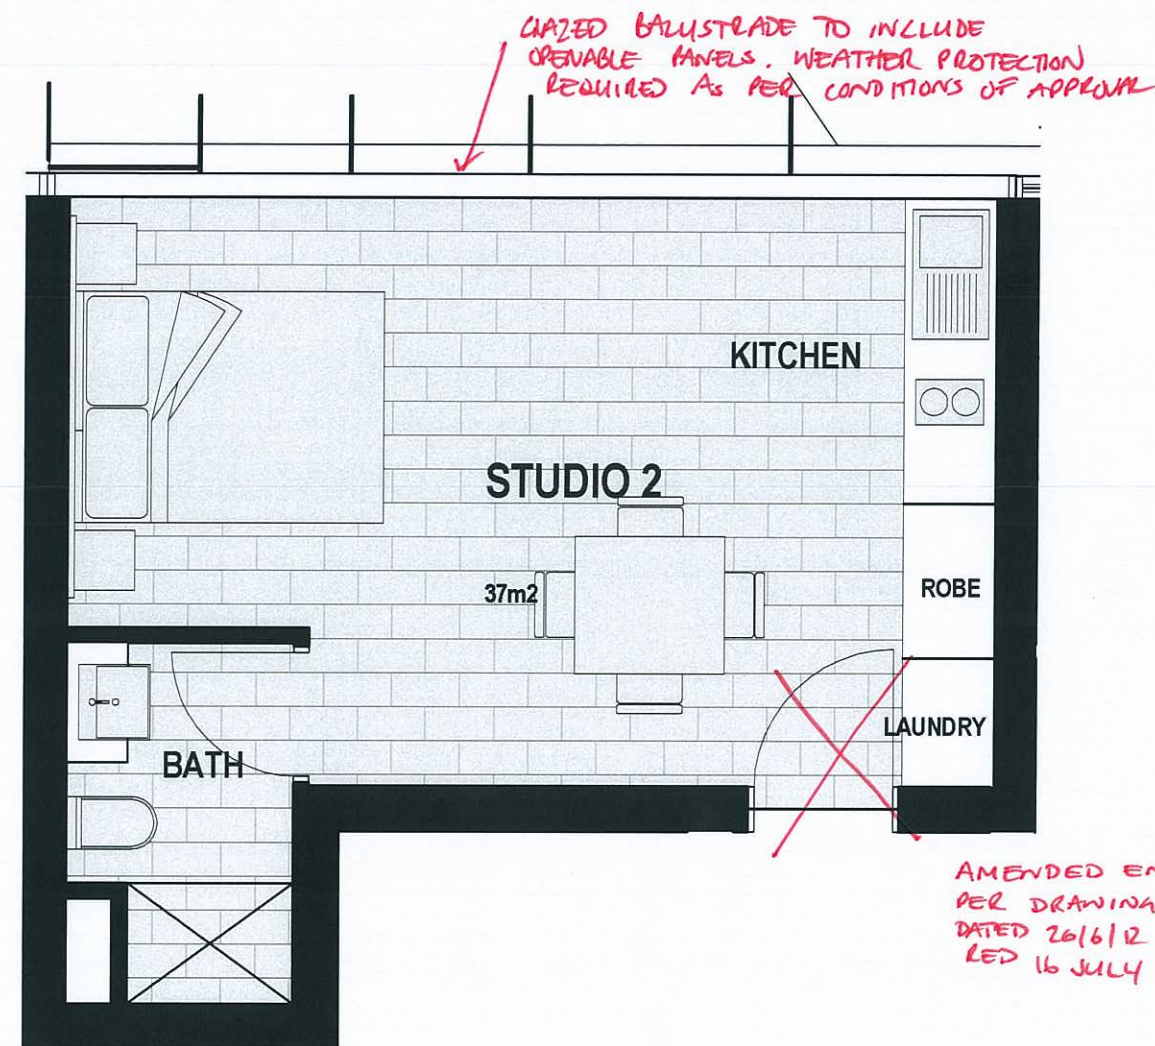

PLANS AND DOCUMENTS
referred to in the ULDA
APPROVAL dated 26/7/12.

A MENDED IN **RED**
16 JUL 2012
By: PEITA MCCULLOUGH (name)
of the ULDA

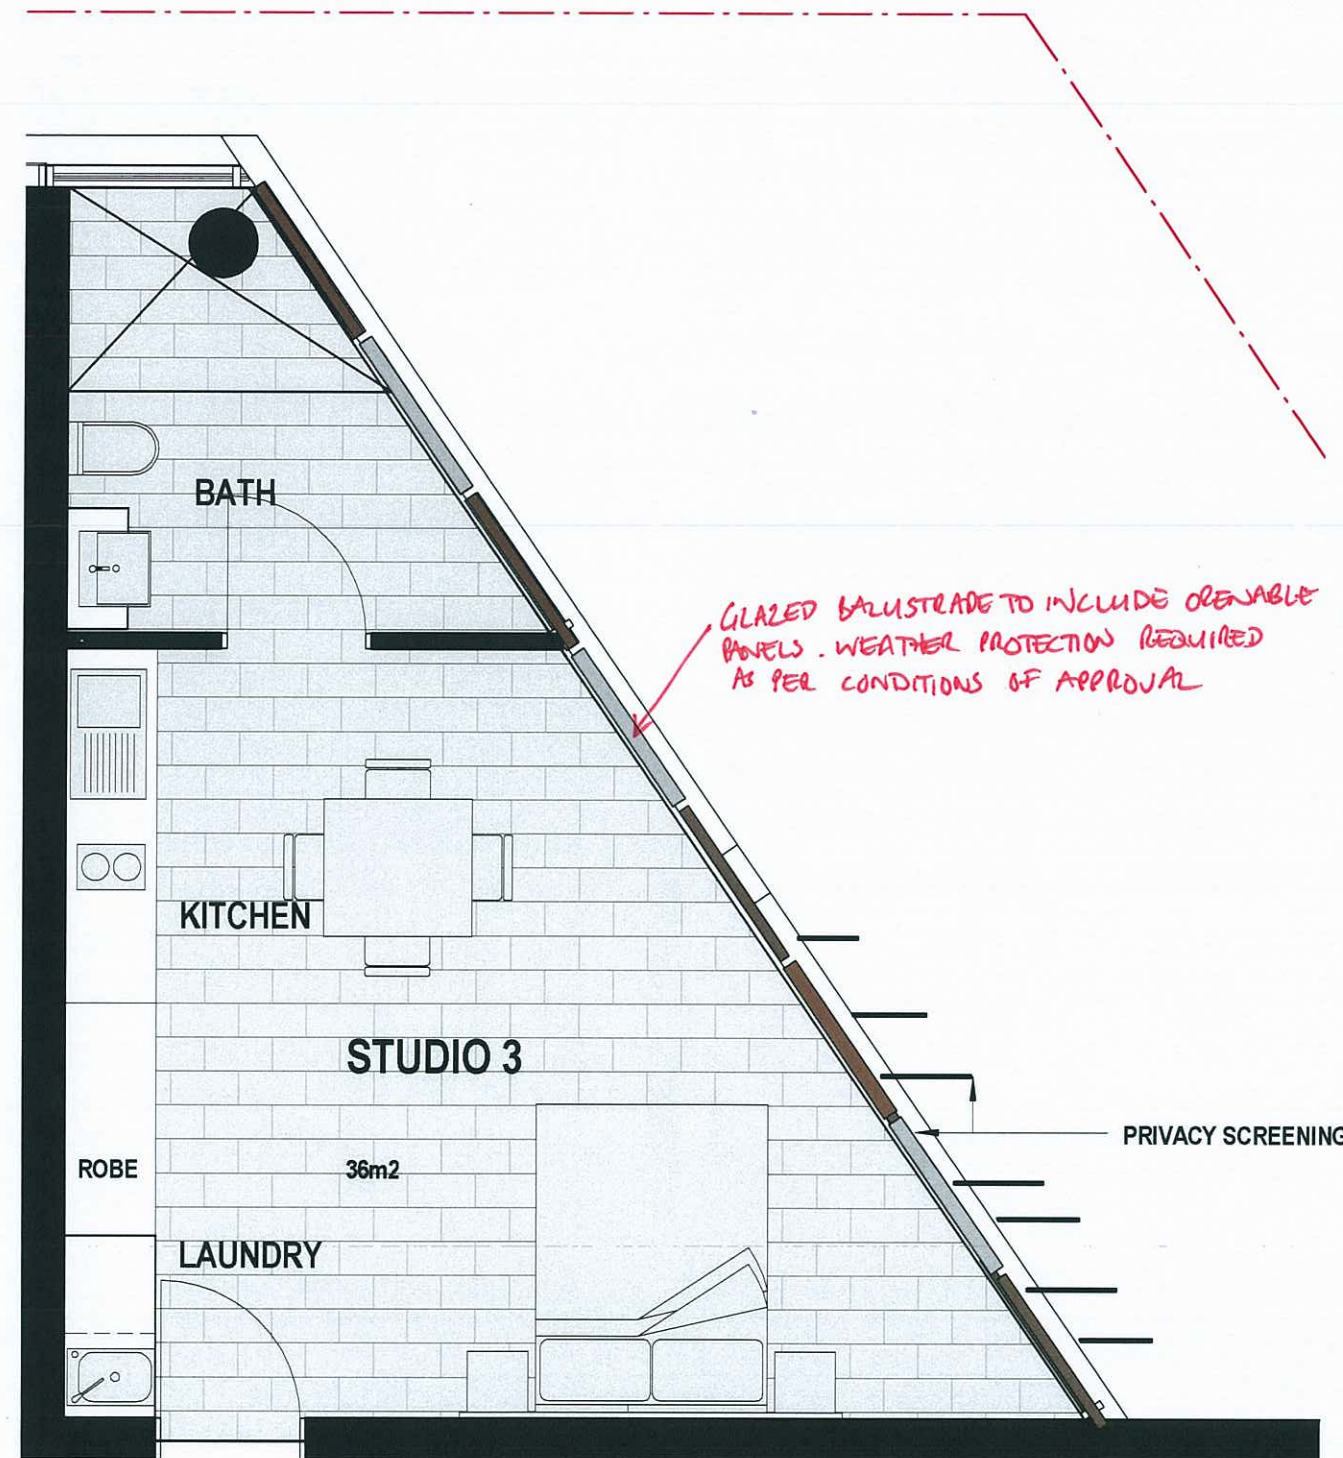

PLANS AND DOCUMENTS
referred to in the ULDA
APPROVAL dated / /

A MENDED IN **RED**
16 JUL 2012
By: PETA MCCULLOUGH (name)
of the ULDA