


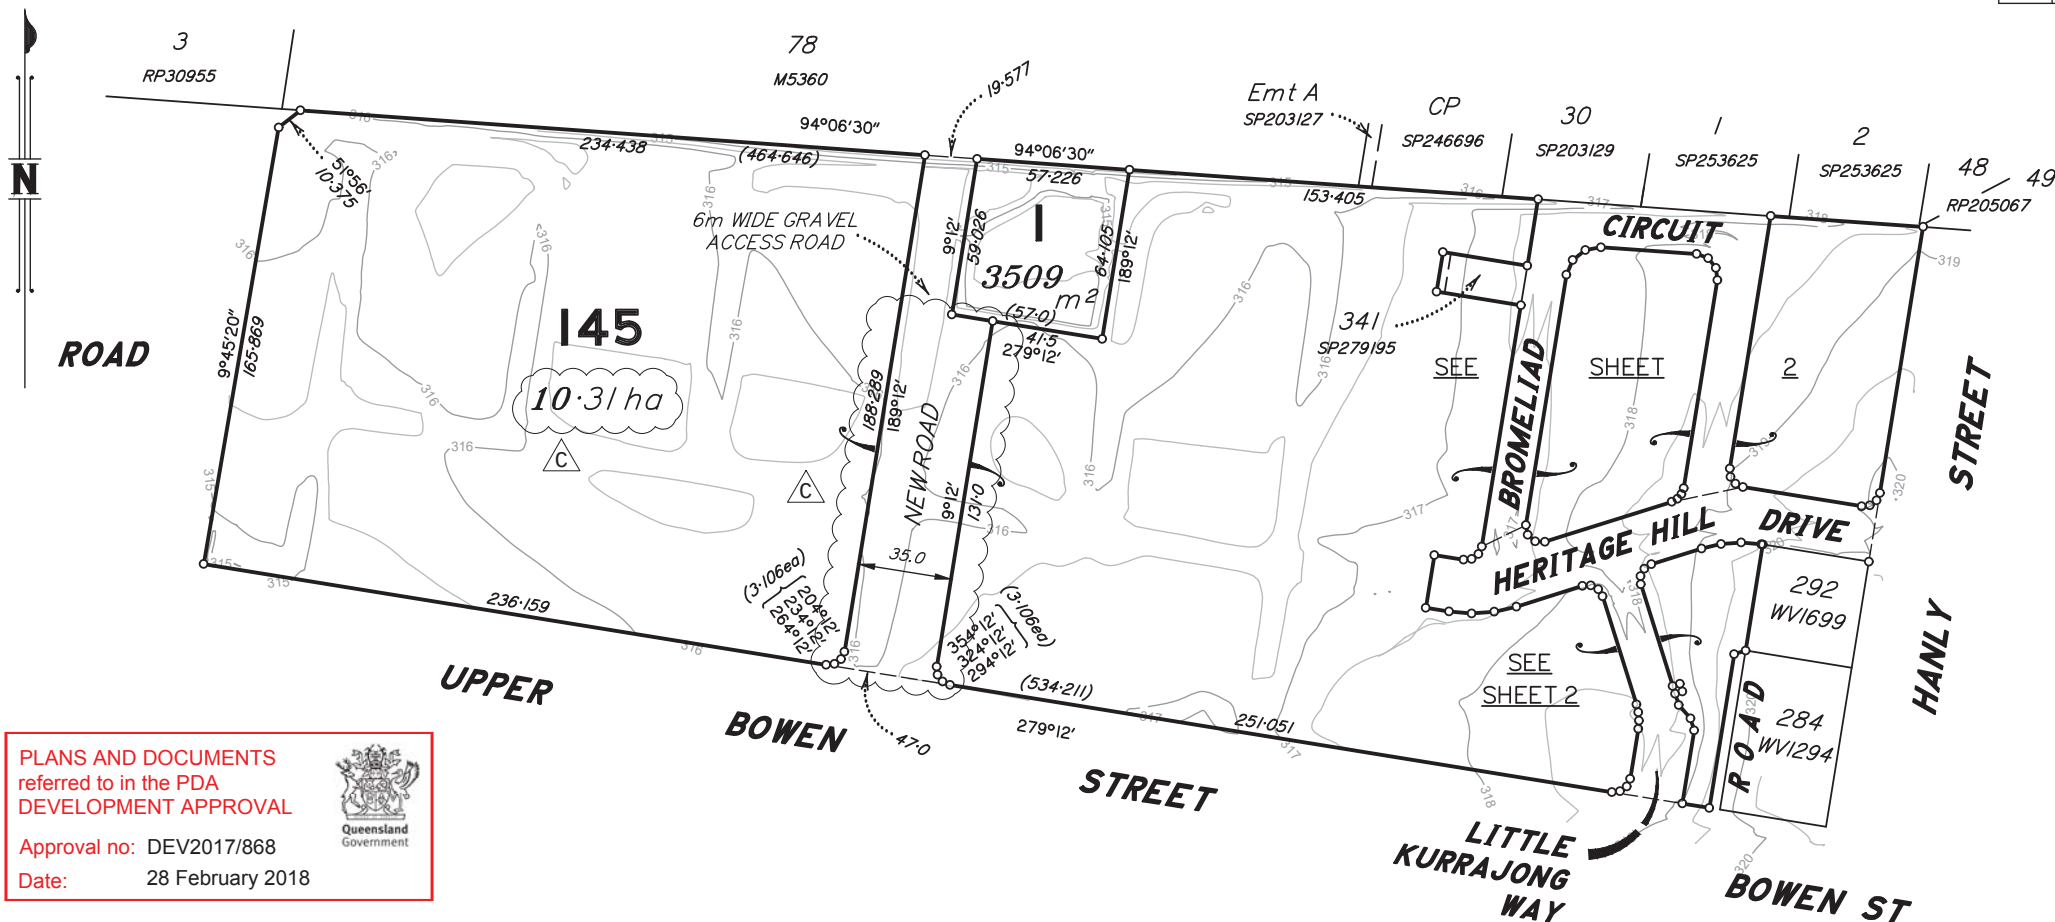

Level 2 23A Graham Street
Milton QLD 4064
Telephone 61 7 3837 9000
www.fyfe.com.au

LOCAL GOV.: MARANOVA R.C.
LOCALITY: ROMA
JOB No: 37748-34
SCALE: 1:2000
DATE: 21/06/2017
DRAWN BY: TJL
CHECKED BY: JDM

SUBDIVISION PLAN

SHOWING RECONFIGURING A LOT BY
SUBDIVISION OF LOT 145 ON SP279195
UPPER BOWEN STREET, ROMA

Drawing No. 37748-34_POD_REVC

REV	DETAILS	BY	DATE
C	ROAD WIDENING	TJL	14-02-18
B	ADDITIONAL AREA AND DIMENSION NOTATIONS	TJL	31-10-17
A	ISSUED FOR REVIEW	TJL	21-06-17