



BENNETT + BENNETT

Property Consultants, Surveyors + Town Planners

All mail to: PO Box 5021, GCMC., Qld. 9726
mail@bennettandbennett.com.au

GOLD COAST OFFICE
95 Union Street,
Bundall, 4217
Ph (07) 5574 0733

COOMERA OFFICE
9 Jowett Street,
Coomera, 4209
Ph (07) 5573 6177

BRISBANE OFFICE
Suite 1,
189 Kelvin Grove Road
Kelvin Grove, 4059
Ph (07) 3839 7200

IPSWICH OFFICE
Suite 5,
5-11 Downs Street
North Ipswich, 4305
Ph (07) 3202 1975

SUNSHINE COAST OFFICE
Suite 1 & 20 Innovation Parkway,
Bribieya, 4575
Ph (07) 5438 6104


Rev	Date

- NOTES:**
1. Drawn to scale on an A3 sheet.
 2. Easements are for support, maintenance, projection, shelter and fire purposes and extend above and below ground level.
 3. Dimensions shown are subject to survey.

Stage 1

TITLE Proposed Subdivision
of Lots 5 - 8 & 99 &
Emt A in Lot 8, Emits B & C in
Lot 7, Emits D & E in Lot 6,
Emits F & G in Lot 5 &
Emt H in Lot 99
Cancelling Lot 205 on SP251858

CLIENT	
Drawn	DA
Parish	TOOMBUL
Surv'd	County STANLEY
Authorised	Job Ref. 08257
L/Book	Comp File
Date	22/11/12
Dwg File	08257PRO11
SCALE	1:250
PLAN No.	31
Rev.	

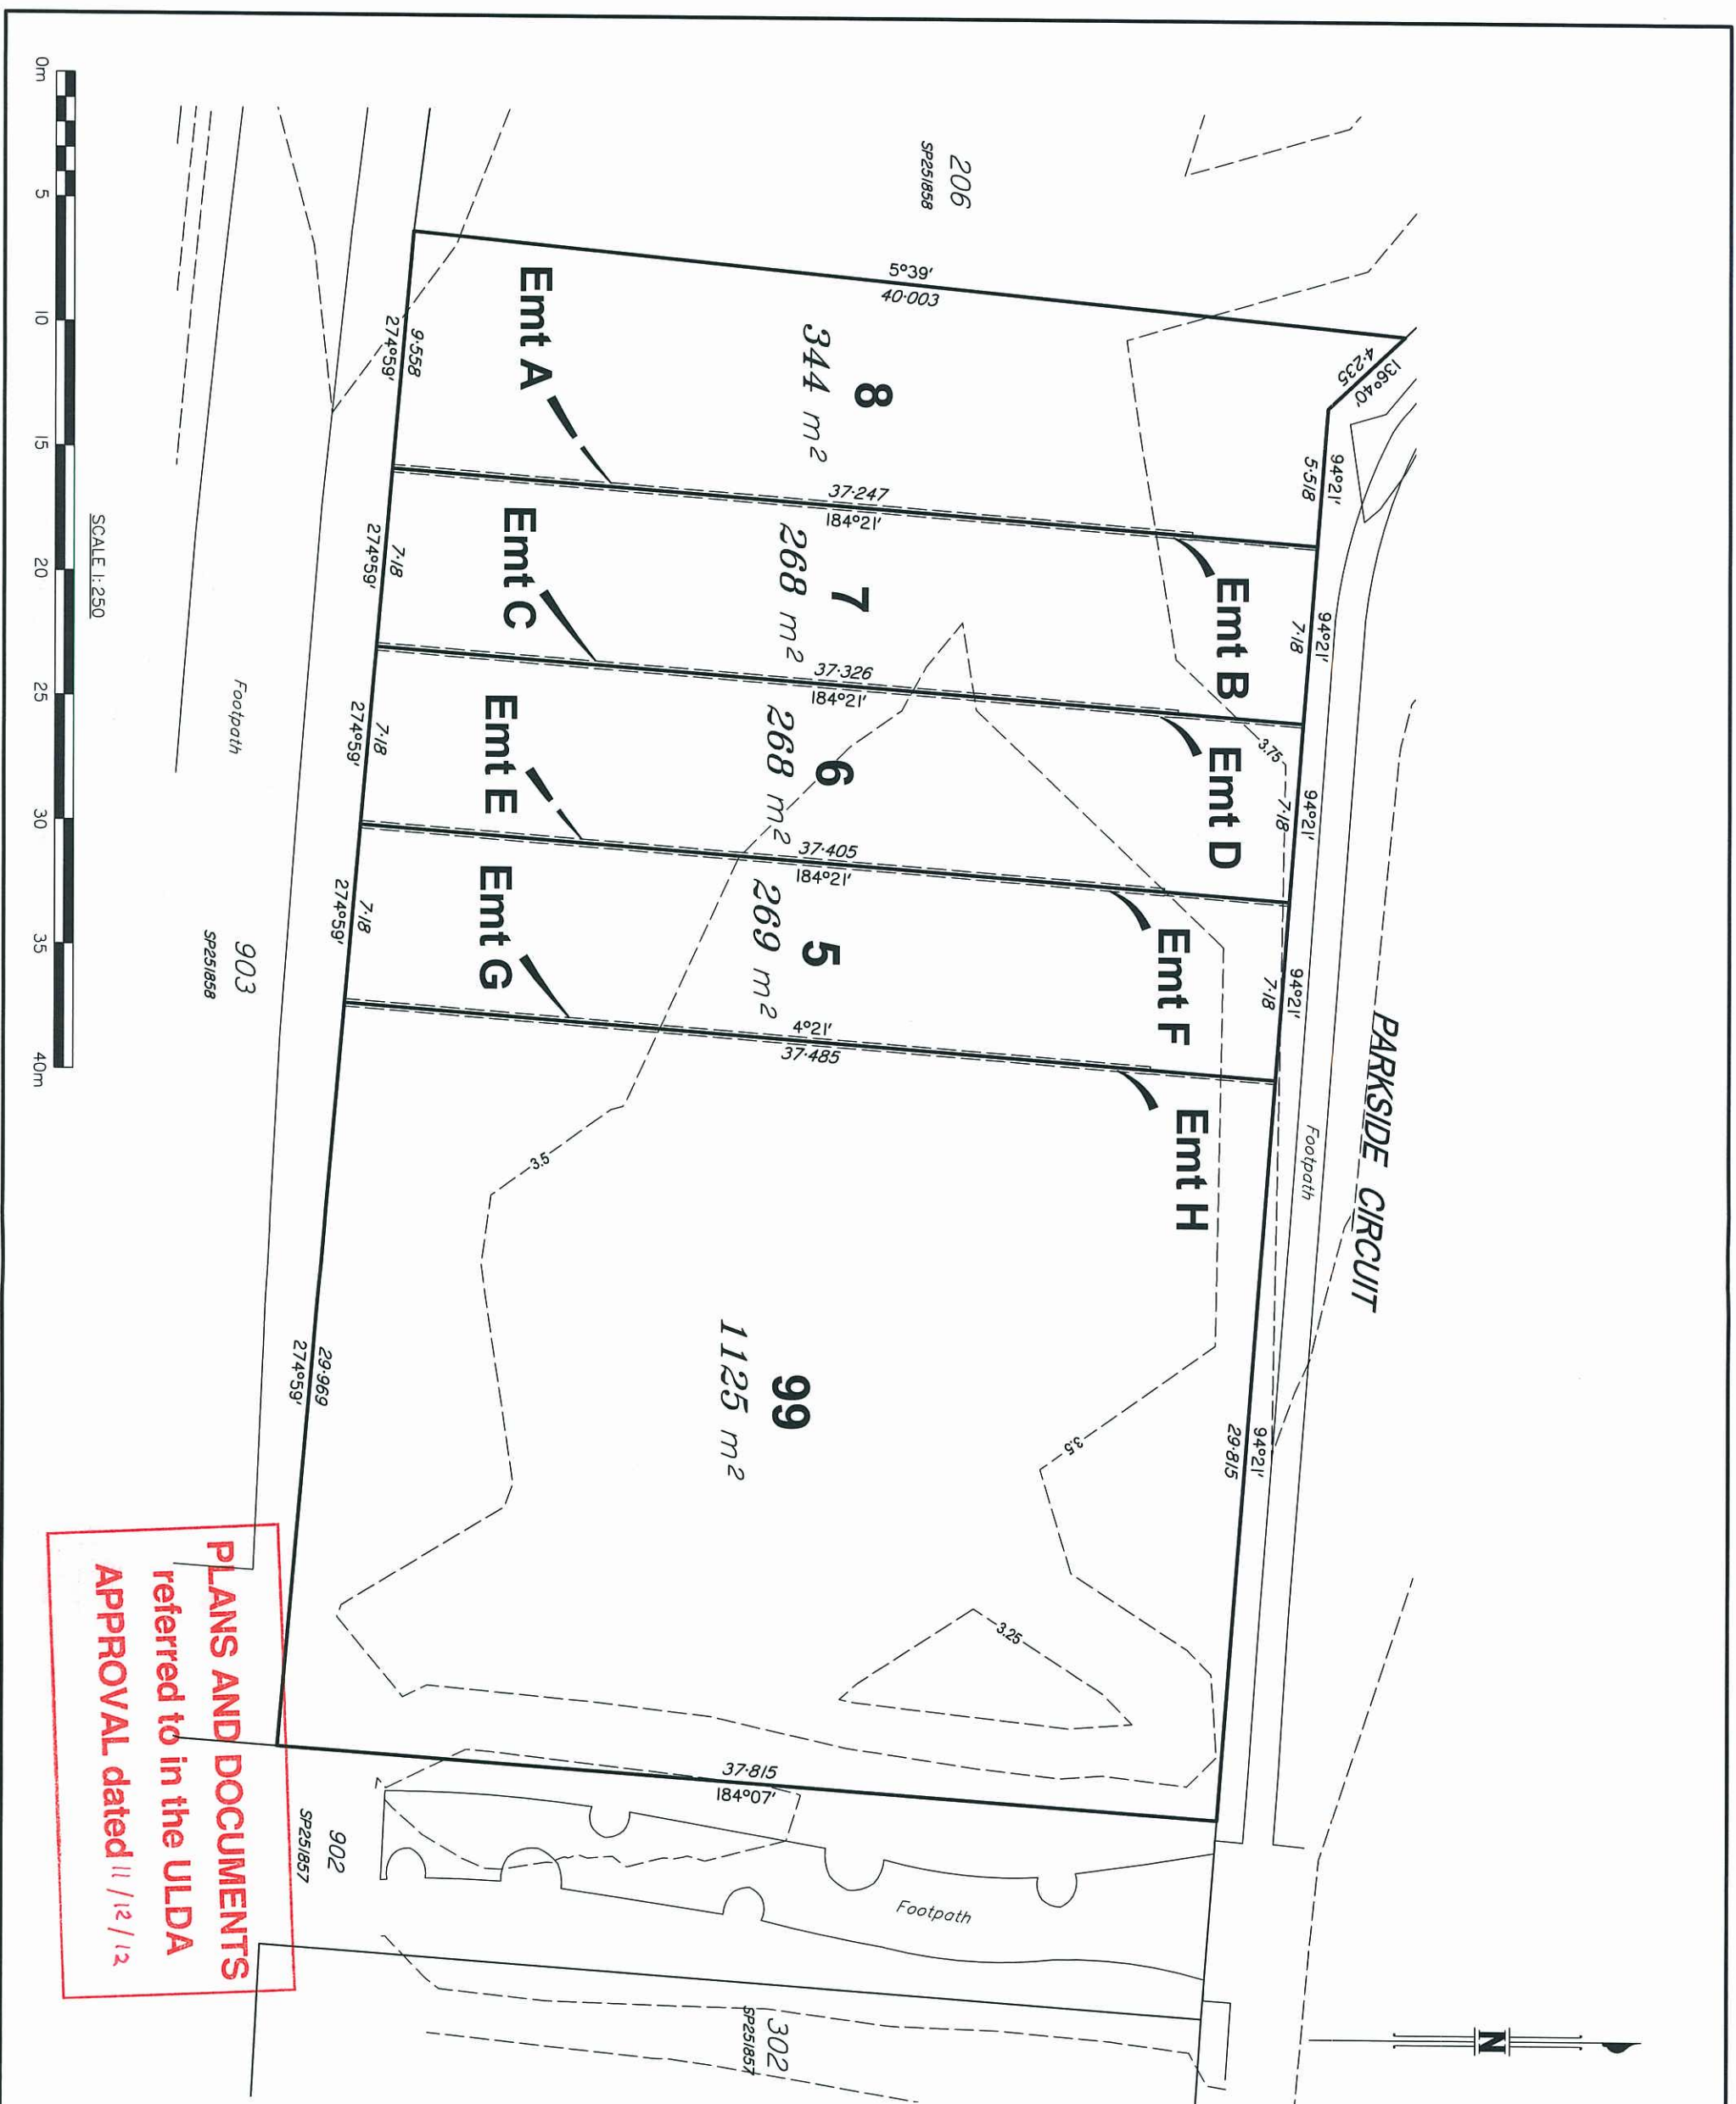



BENNETT + BENNETT

Property Consultants, Surveyors + Town Planners

All mail to: PO Box 5021, GCMC., Qld. 9726
mail@bennettandbennett.com.au

GOLD COAST OFFICE
95 Upton Street,
Bundall, 4217
Ph (07) 5574 0733

COOMERA OFFICE
9 Jowett Street,
Coomera, 4209
Ph (07) 5573 6177

BRISBANE OFFICE
Suite 1,
189 Kelvin Grove Road
Kelvin Grove, 4059
Ph (07) 3839 7200

IPSWICH OFFICE
Suite 5,
5-11 Dawns Street
North Ipswich, 4305
Ph (07) 3202 1975

SUNSHINE COAST OFFICE
Suite 1.8, 20 Innovation Parkway,
Birtinya, 4575
Ph (07) 5438 6104

Rev	Date

NOTES:


1. Drawn to scale on an A3 sheet.

2. Easements are for support, maintenance, projection, shelter and fire purposes and extend above and below ground level.

Stage 1

TITLE Proposed Subdivision Overlay	
of Lots 5-8 & 99 & Emt A in Lot 8, Emts B & C in Lot 7, Emts D & E in Lot 6, Emts F & G in Lot 5 & Emt H in Lot 99	
Cancelling Lot 205 on SP251858	
CLIENT Australland	
Drawn DA	Parish TOOMBUL
Surv'd	County STANLEY
Authorised	Job Ref. 08257
L/Book	Comp File
Date 22/11/12	Dwg File 08257OLAY1
SCALE 1:250	PLAN No. 33 Rev.

PARKSIDE CIRCUIT

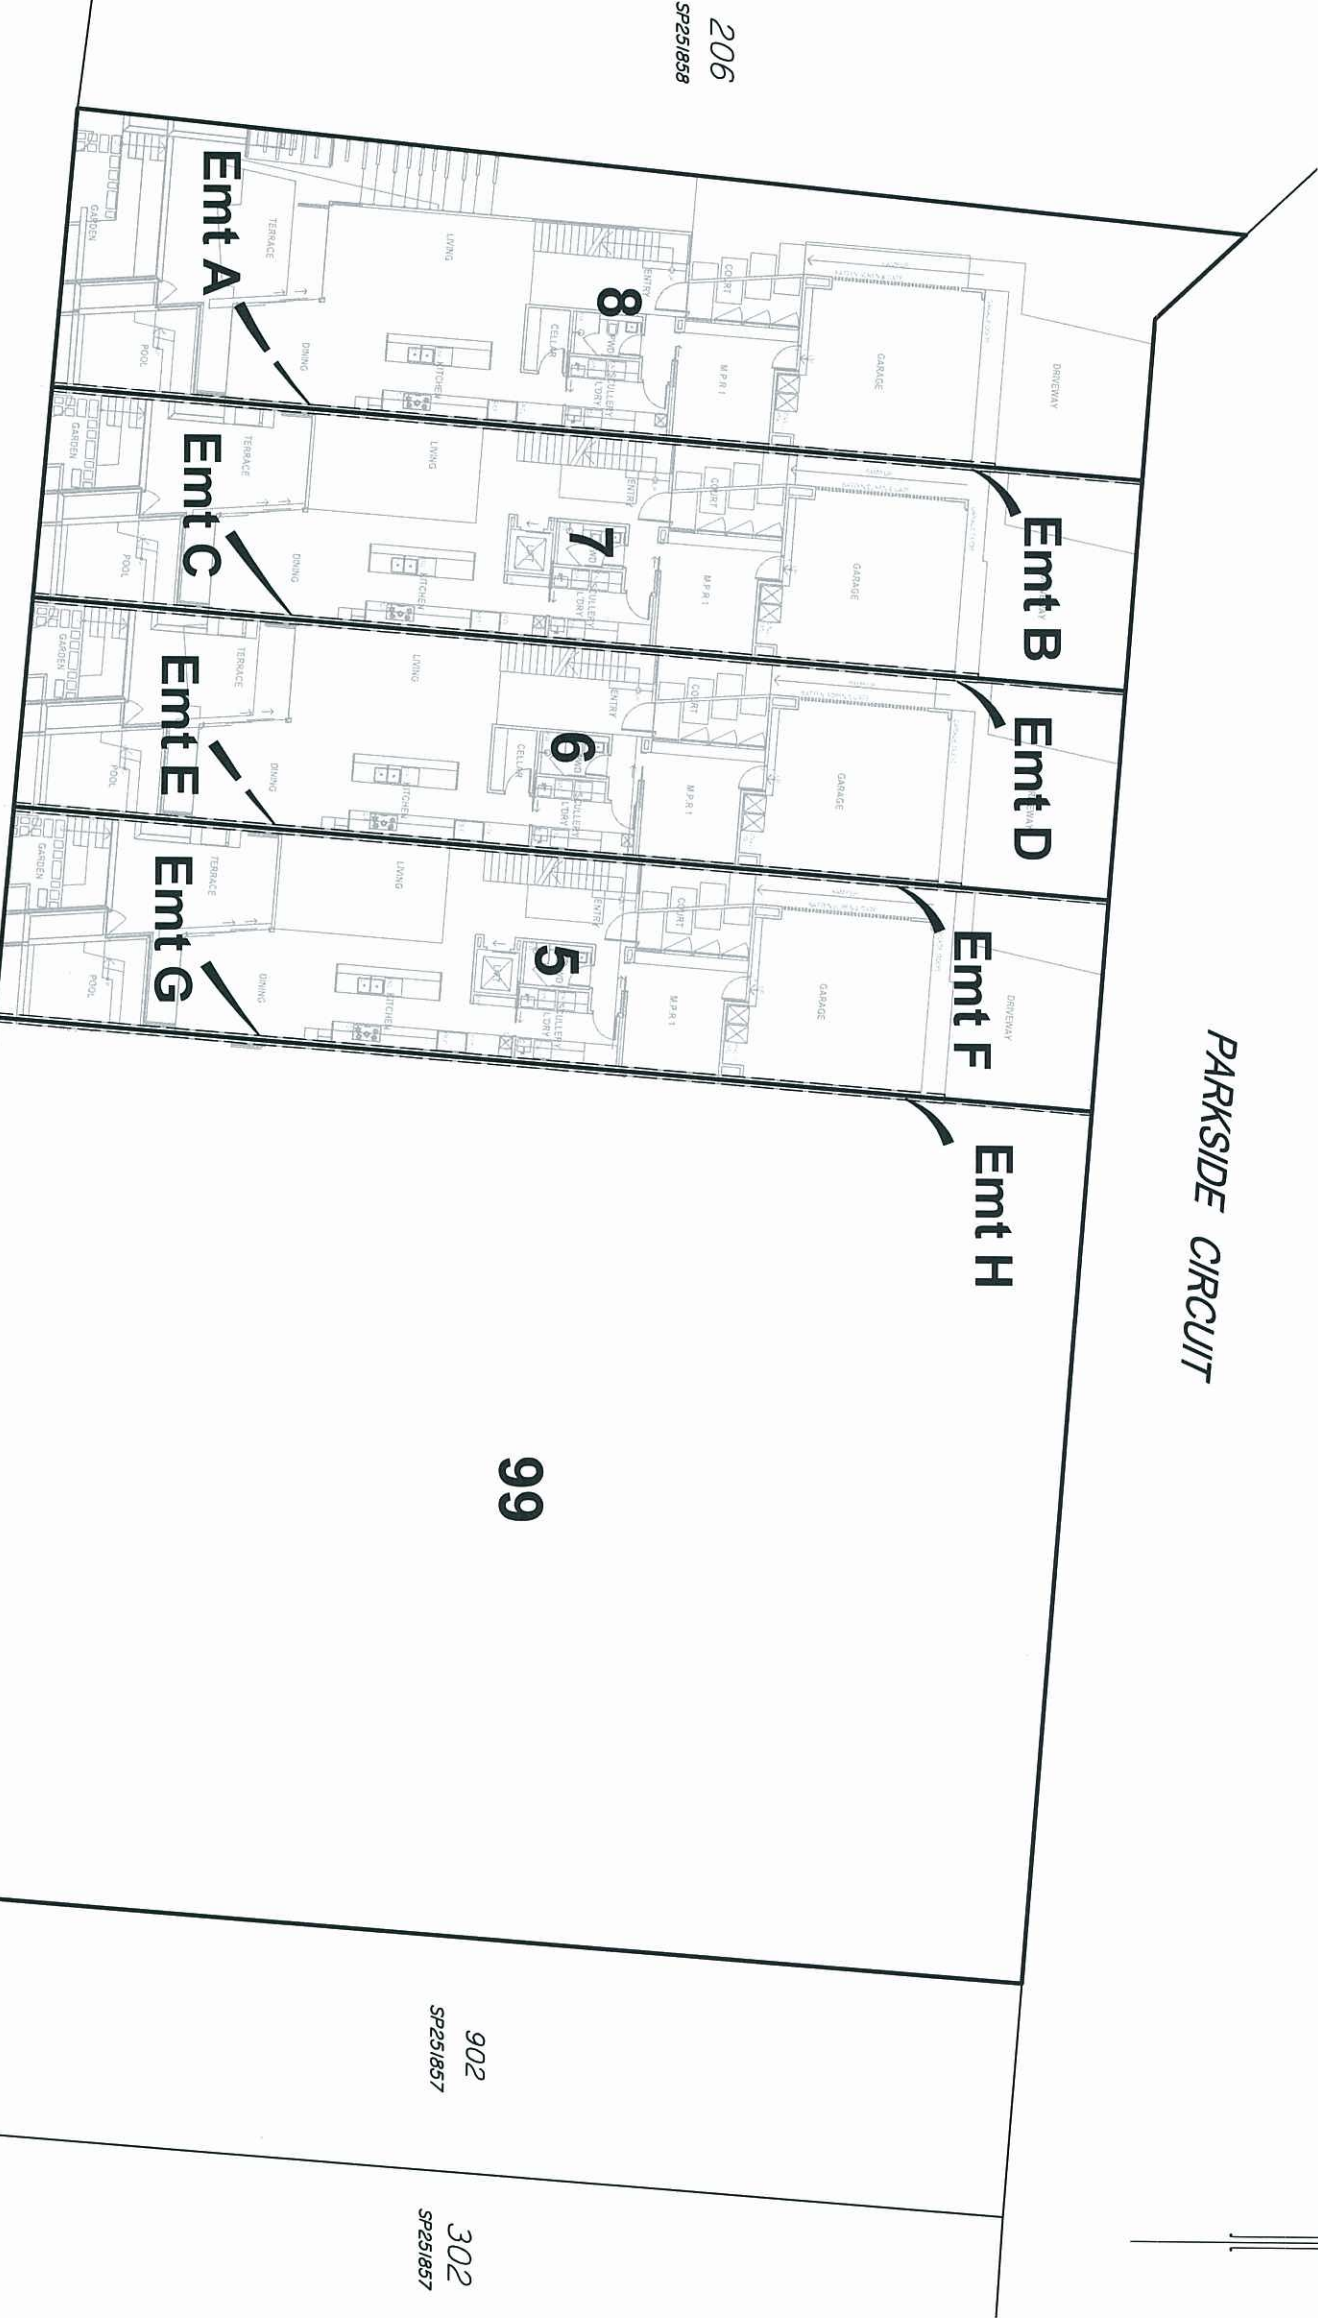

PLANS AND DOCUMENTS referred to in the ULDA APPROVAL dated 11/12/12

903
SP251858

206
SP251858



BENNETT + BENNETT

Property Consultants, Surveyors + Town Planners

All mail to: PO Box 5021, GCMC., Qld. 9726
mail@bennettandbennett.com.au

GOLD COAST OFFICE
95 Union Street,
Bundall, 4217
Ph (07) 5574 0733

COOMERA OFFICE
9 Jowett Street,
Coomera, 4209
Ph (07) 5573 6177

BRISBANE OFFICE
Suite 1,
189 Kelvin Grove Road
Kelvin Grove, 4059
Ph (07) 3839 7200

IPSWICH OFFICE
Suite 5,
5-11 Downs Street
North Ipswich, 4305
Ph (07) 3502 1975

SUNSHINE COAST OFFICE
Suite 1/8, 20 Innovation Parkway,
Birtinya, 4575
Ph (07) 5438 8104

Rev	Date

NOTES:


1. Drawn to scale on an A3 sheet.
2. Easements are for support, maintenance, projection, shelter and fire purposes and extend above and below ground level.

Stage 2

TITLE
Proposed Subdivision Overlay
of Lots 1 - 4 &
Emt I in Lot 4, Emts J & K in Lot 3,
Emts L & M in Lot 2 & Emt N in Lot 1
Cancelling Proposed Lot 99

CLIENT Australand	
Drawn	Parish DA TOOMBUL
Surv'd	County STANLEY
Authorised	Job Ref. 08257
L/Book	Comp File
Date	Dwg File 22/11/12 08257OLAY2
SCALE	PLAN No. 34 Rev.

PARKSIDE CIRCUIT

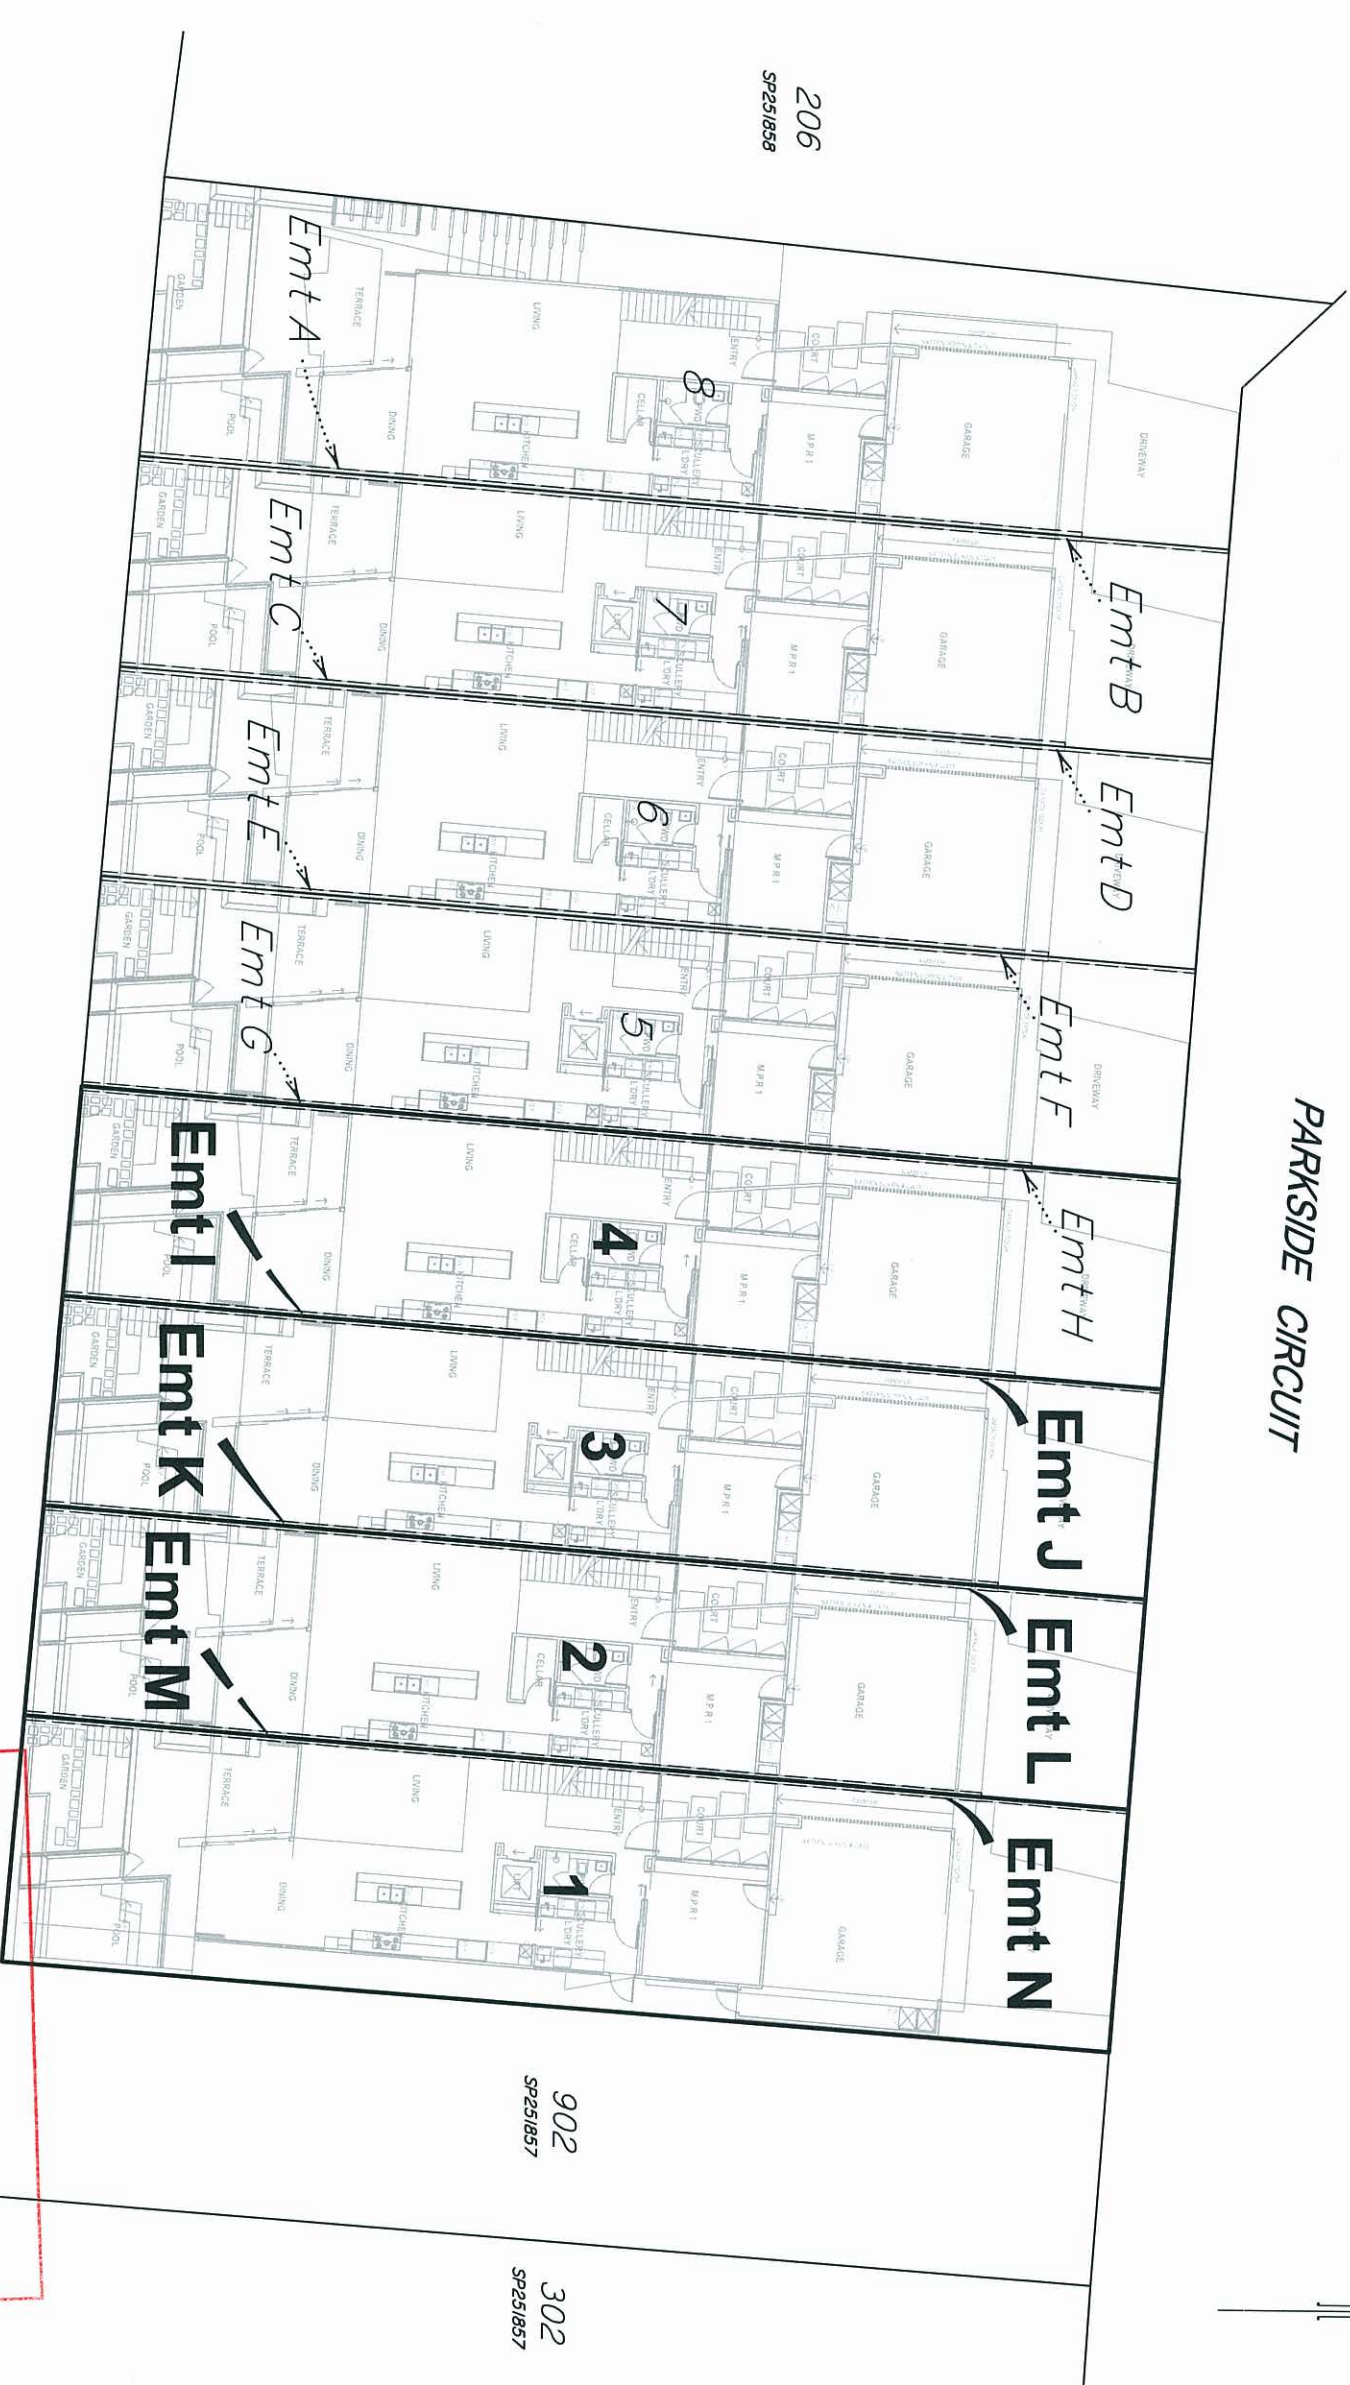

206
SP251858

903
SP251858

902
SP251857

302
SP251857

SCALE 1:250



PLANS AND DOCUMENTS
referred to in the ULDA
APPROVAL dated 11/12/12



BENNETT + BENNETT

Property Consultants, Surveyors + Town Planners


All mail to: PO Box 5021, GCMC., Qld. 9726
mail@bennettandbennett.com.au

GOLD COAST OFFICE 95 Upton Street, Bundall, 4217 Ph (07) 5574 0733	COOMERA OFFICE 9 Jowett Street, Coomera, 4209 Ph (07) 5573 6177
BRISBANE OFFICE Suite 1 189 Kelvin Grove Road Kelvin Grove, 4059 Ph (07) 3839 7200	IPSWICH OFFICE Suite 5, 5-11 Downs Street North Ipswich, 4305 Ph (07) 3202 1575
SUNSHINE COAST OFFICE Suite 1 & 20 Innovation Parkway, Birtinya, 4575 Ph (07) 5438 6104	

Rev	Date

NOTES:

- 1. Drawn to scale on an A3 sheet.
- 2. Easements are for support, maintenance, projection, shelter and fire purposes and extend above and below ground level.

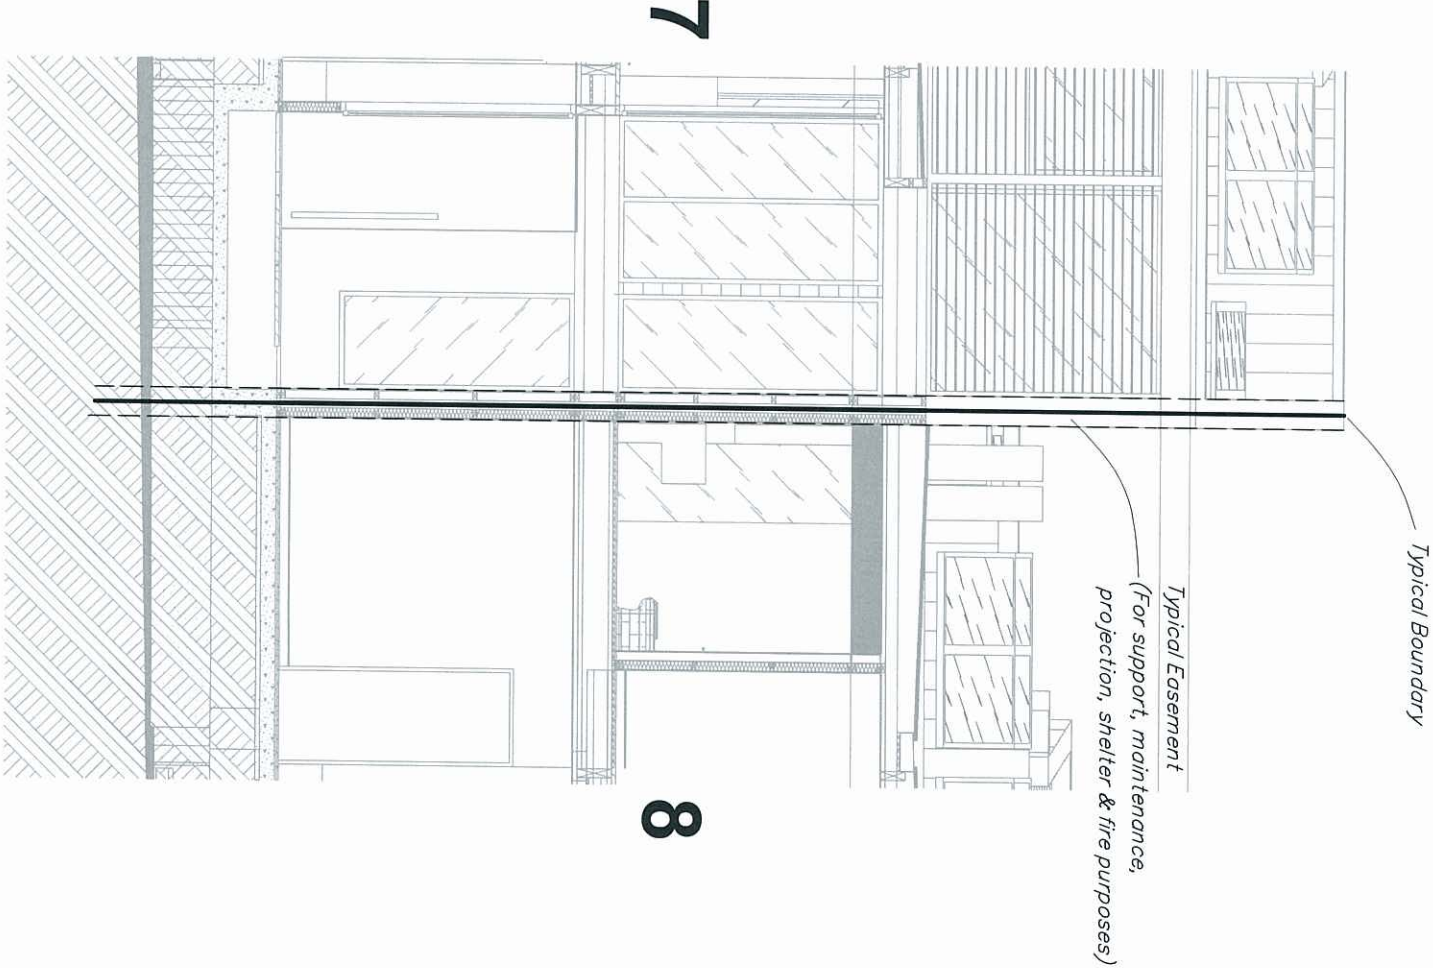

View from Parkside Circuit

SCALE 1:75



PLANS AND DOCUMENTS
referred to in the ULDA
APPROVAL dated 11 / 12 / 12

CLIENT			
Australand			
Drawn	DA	Parish	TOOMBUL
Surv'd		County	STANLEY
Authorised		Job Ref.	08257
L/Book		Comp File	
Date	22/11/12	Dwg File	08257OLAY3
SCALE	1:75	PLAN No.	35
		Rev.	

Typical Boundary & Easement Section

TITLE