


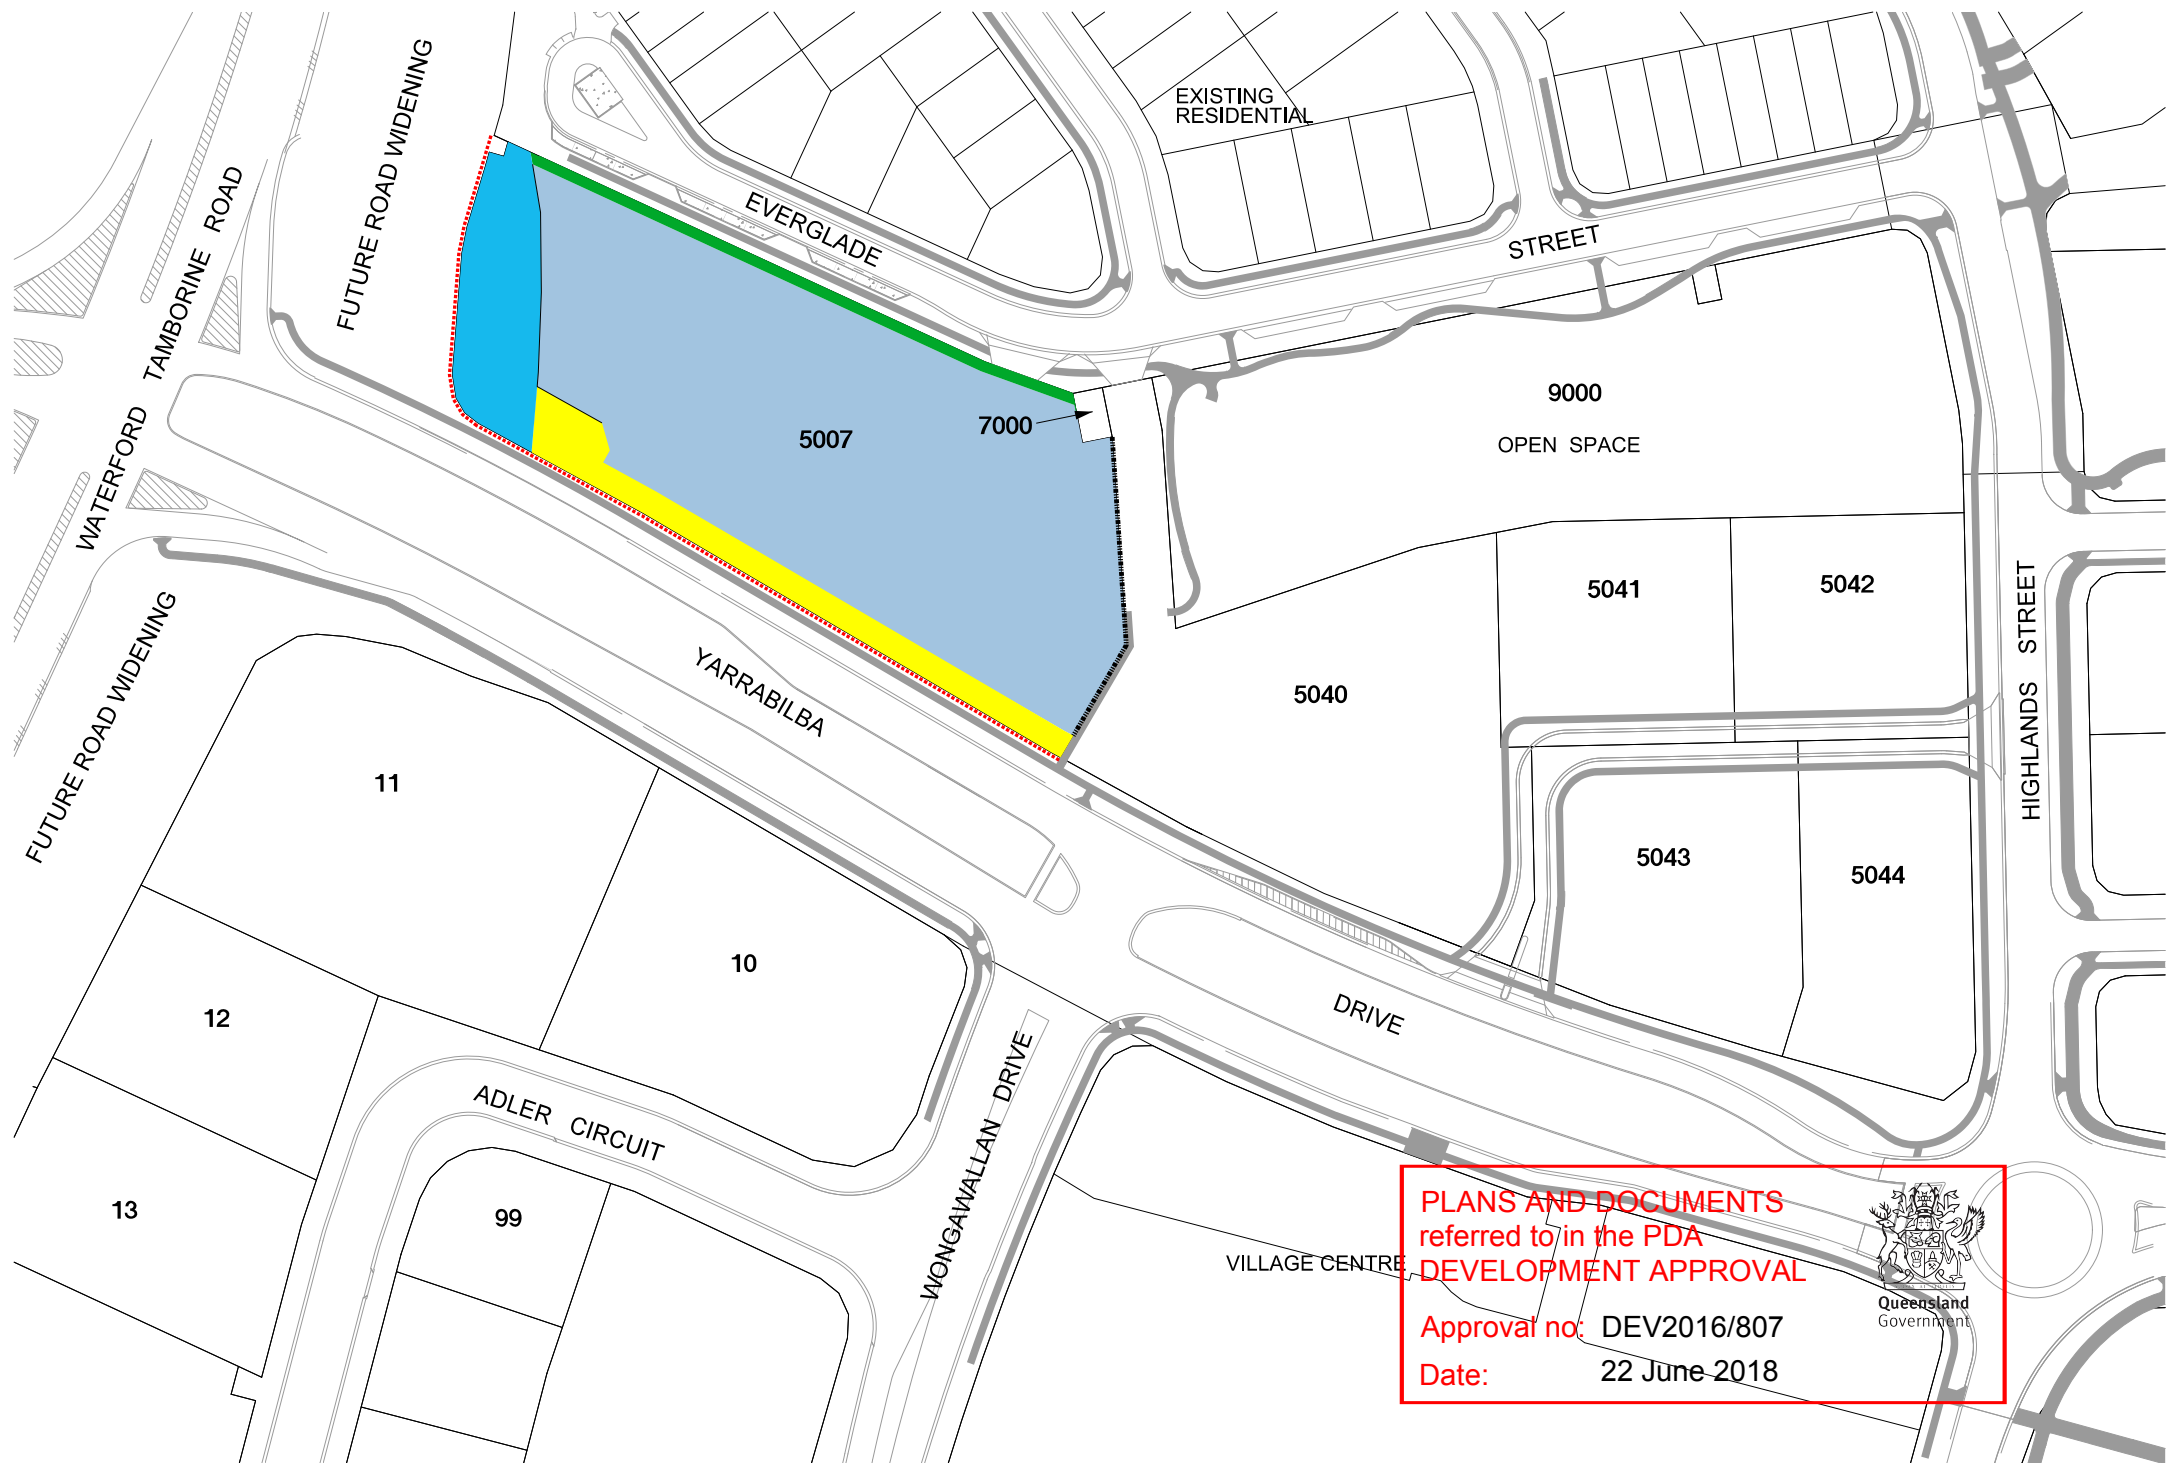

LEGEND

- MIXED USE DEVELOPMENT
RESIDENTIAL FOCUS
- BUILDING AND CARPARKS WILL BE SETBACK A MINIMUM OF 5.0m TO THE STREET BOUNDARY WITH SETBACKS REDUCED TO 3.0m FOR UP TO 50% OF THE FRONTAGE OF YARRABILBA DRIVE. THIS SETBACK AREA WILL BE LANDSCAPED.
- MINIMUM 2.0m BUILDING AND CARPARK SETBACK TO EVERGLADE STREET. THIS SETBACK AREA WILL BE LANDSCAPED.
- OPTIONAL BUILD TO BOUNDARY DEVELOPMENT
- YARRABILBA ENTRY IDENTITY ELEMENTS
- NO VEHICULAR ACCESS

APPROVED USES AND PARKING RATES TABLE	
Approved uses:	Car Parking Rate:
- Business	1 space/30sqm GFA
- Car Park	
- Community Facility	5 spaces + 1 space/30sqm GFA
- Education Establishment	1 space/2 staff
- Fast Food Premises	1 space/20sqm GFA
- Food Premises	1 space/20sqm GFA
- Health Care Services	1 space/30sqm GFA
- Indoor Entertainment	1 space/20sqm GFA
- Market	
- Multi-Residential (where part of a mixed use development)	1 space/unit (small >75sqm) 1.25 spaces per dwelling
- Short Term Accommodation	1 space/unit (small >75sqm) 1.25 space/unit above 75sqm
- Showroom	1 space/40sqm GFA
- Utility Installation	

* For a multi-residential development to be considered mixed use, a minimum of 10% of the total project GFA must constitute non-residential uses. The non-residential GFA can be provided stand alone on the same site as a residential development or integrated as the ground floor of a residential development.

When a rate of carparking is not defined in the above table, the applicant is responsible for providing evidence in support of the carparking proposed to be provided.

Gross Leaseable Areas for the District Centre 1 shall comply with the caps approved in PDA approval DEV 2011-187

Minimum net residential desity of 25du/h

* Development shall occur in accordance with the Yarrabilba UDA Development Scheme and relevant EDQ Guidelines Multi-residential development of 1 or 2 storeys shall comply with the Low rise building PDA Guideline No. 7 dated May 2015, unless varied by these POD provisions that prevail.

Multi-residential developments of 3 to 4 storeys shall comply with the Medium and high rise building PDA Guideline No.8 dated May 2015, unless varied by these POD provisions which prevail.

Non-Residential uses shall comply with Centres PDA Guideline No. 9 dated May 2015 unless varied by these POD provisions which prevail.


THIS PLAN MUST BE READ IN CONJUNCTION WITH NON-RESIDENTIAL PLAN OF DEVELOPMENT COMMON CLAUSES DOCUMENT - (YB-P01-NRPOD 160831 SHEET 2 OF 2) Compliance Assessment - Prior to commencement of works obtain "Compliance Assessment" endorsement from the nominated assessing authority (including engineering works).

NOTE:
The boundaries shown hereon are subject to detailed engineering design, final survey and approval of subsequent permits as necessary.

- NOTE**
- (i) Zero setbacks to the nominated side setback will be permitted subject to other provisions of the Plan of Development, daylight access, overshadowing, sightlines and constraints affecting adjoining development sites.
 - (ii) The Yarrabilba entry identity landscape, including fencing, plantings and architectural elements must be retained in the development of the blocks. Any external site activities such as parking or storage east of the Yarrabilba identity landscape must be screened behind a solid fence constructed of materials complementary to the buildings on the site.
 - (iii) Buildings may cover up to 80% of the site, providing that:
 - All other planning and development requirements of the Plan of Development are complied with
 - Development is in context with, and visually compatible with the appearance of any neighbouring buildings
 - Adequate pedestrian access and amenity is provided at ground level
 - (iv) Maximum building height will be 16m and 4 storeys. Buildings above this height will require a separate development application that is subject to public notification.
 - (v) Buildings must be designed to address all street frontages.
 - (vi) Where a building is built to a street boundary, it will be a minimum of two storeys in scale.
 - (vii) Buildings must provide legible entry points for both pedestrians and vehicles.
 - (viii) Car parking will be provided in line with the rates shown in the parking rates table.
 - (ix) Shade in car parking areas will be provided, if using trees, at the rate of not less than one tree per six parking spaces must be provided.
 - (x) Car parking and public areas will be provided with lighting for public safety.
 - (xi) All refuse, materials, plant areas and services will be suitably screened to all boundaries.
 - (xii) All air conditioning, lift rooms, ventilation plant and other equipment located on the roof or externally around the buildings will be treated as an integral part of the building form and screened from view with materials consistent with the building.
 - (xiii) Where buildings face public realm areas including streets, parks and walkways, significant overlooking and surveillance opportunities must be incorporated with positive CPTED practice. Where public use walkways are incorporated between or within sites, the buildings must front activated zones to these walkways in accordance with positive CPTED practice.
 - (xiv) Communal open space shall be provided for new residential development. For units a minimum of 5% of the site area shall be provided and for townhouses, 10m2 per townhouse shall be provided.
 - (xv) The design of future development shall not include acoustic fencing. Acoustic requirements shall be integrated into the design of the future buildings in accordance with Australian Standards "AS3671 Accoustic - Road Traffic Noise Intrusion Building Siting and Construction."

PRECINCT ONE - LOT 5007 (APPLICATION ONE) POD PLAN OF DEVELOPMENT

NOTE: This plan is Indicative only, and specific uses, road alignment, boundaries, setbacks, and building layout shown may vary due to detailed design consideration. ©2015 Lend Lease Communities (Australia). All rights reserved. Except as permitted by Lend Lease, no part of this publication may be reproduced or distributed in any form or by any means, or stored in a database or retrieval system, without the permission of Lend Lease.

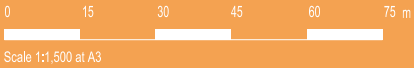

lendlease