



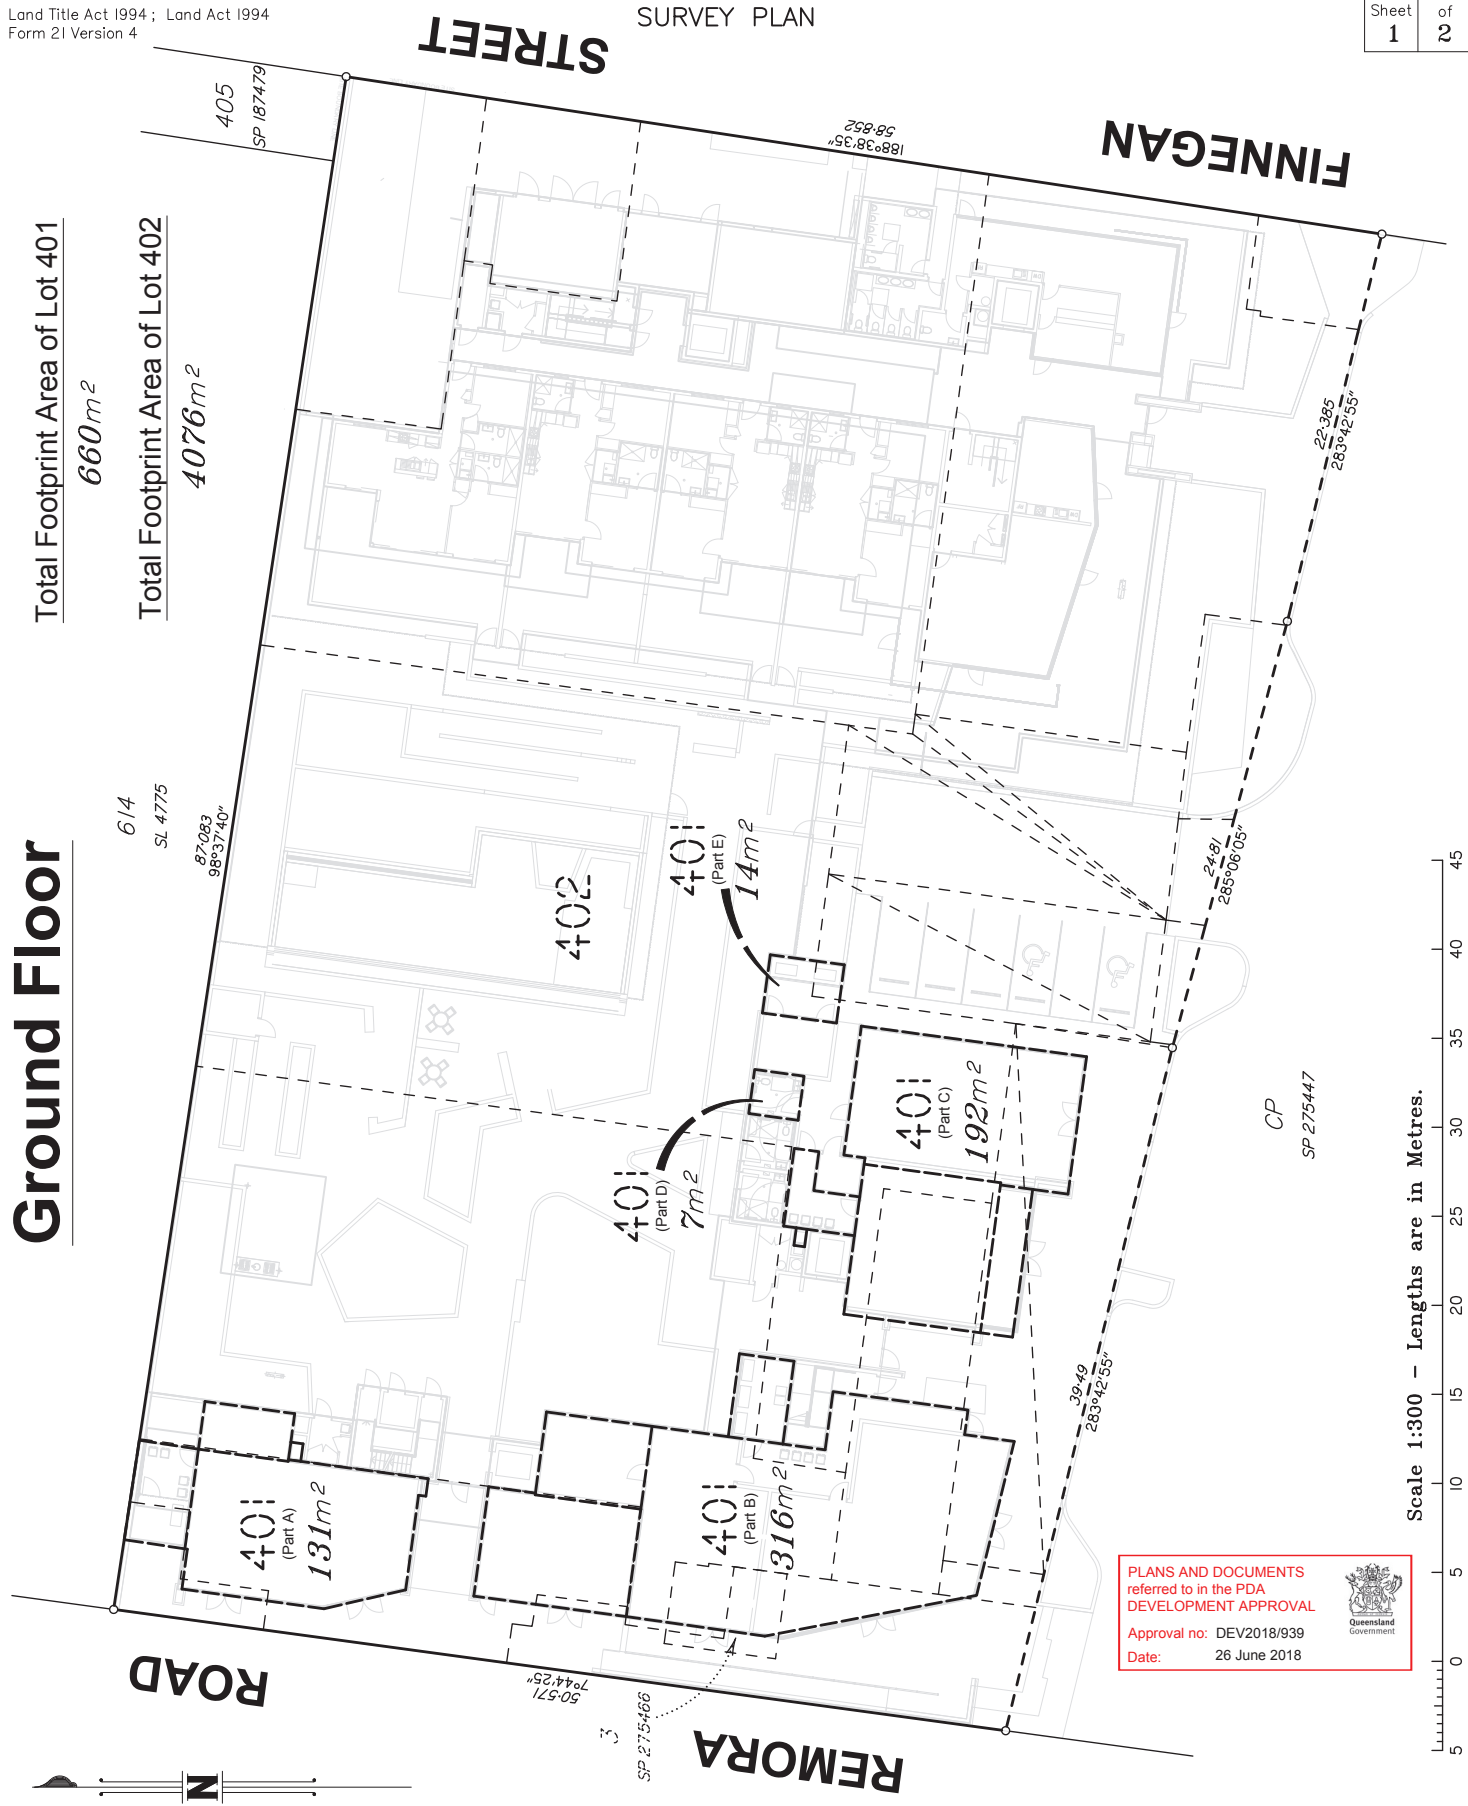

This plan has been prepared as a proposed subdivision and should not be used for any other purpose. The dimensions, areas and total number of lots shown hereon are subject to field survey and are also to the requirements of council and any other authority which may have requirements under any relevant legislation. Certificate of Title for this site has not been obtained. Therefore, no reliance should be placed on the information on this plan for any financial dealings involving the land.

Plan of		Scale: 1:300	
Lot 401 (Volumetric) and Lot 402 (Volumetric)		Format: VOLUMETRIC	
Cancelling Lot 4 (Volumetric) on SP 275446		SP306719 (S0078-P1) 01-06-2018	
LOCAL BRISBANE CITY GOVERNMENT: COUNCIL LOCALITY: HAMILTON			
Meridian: SP 275446		Survey Records: No	

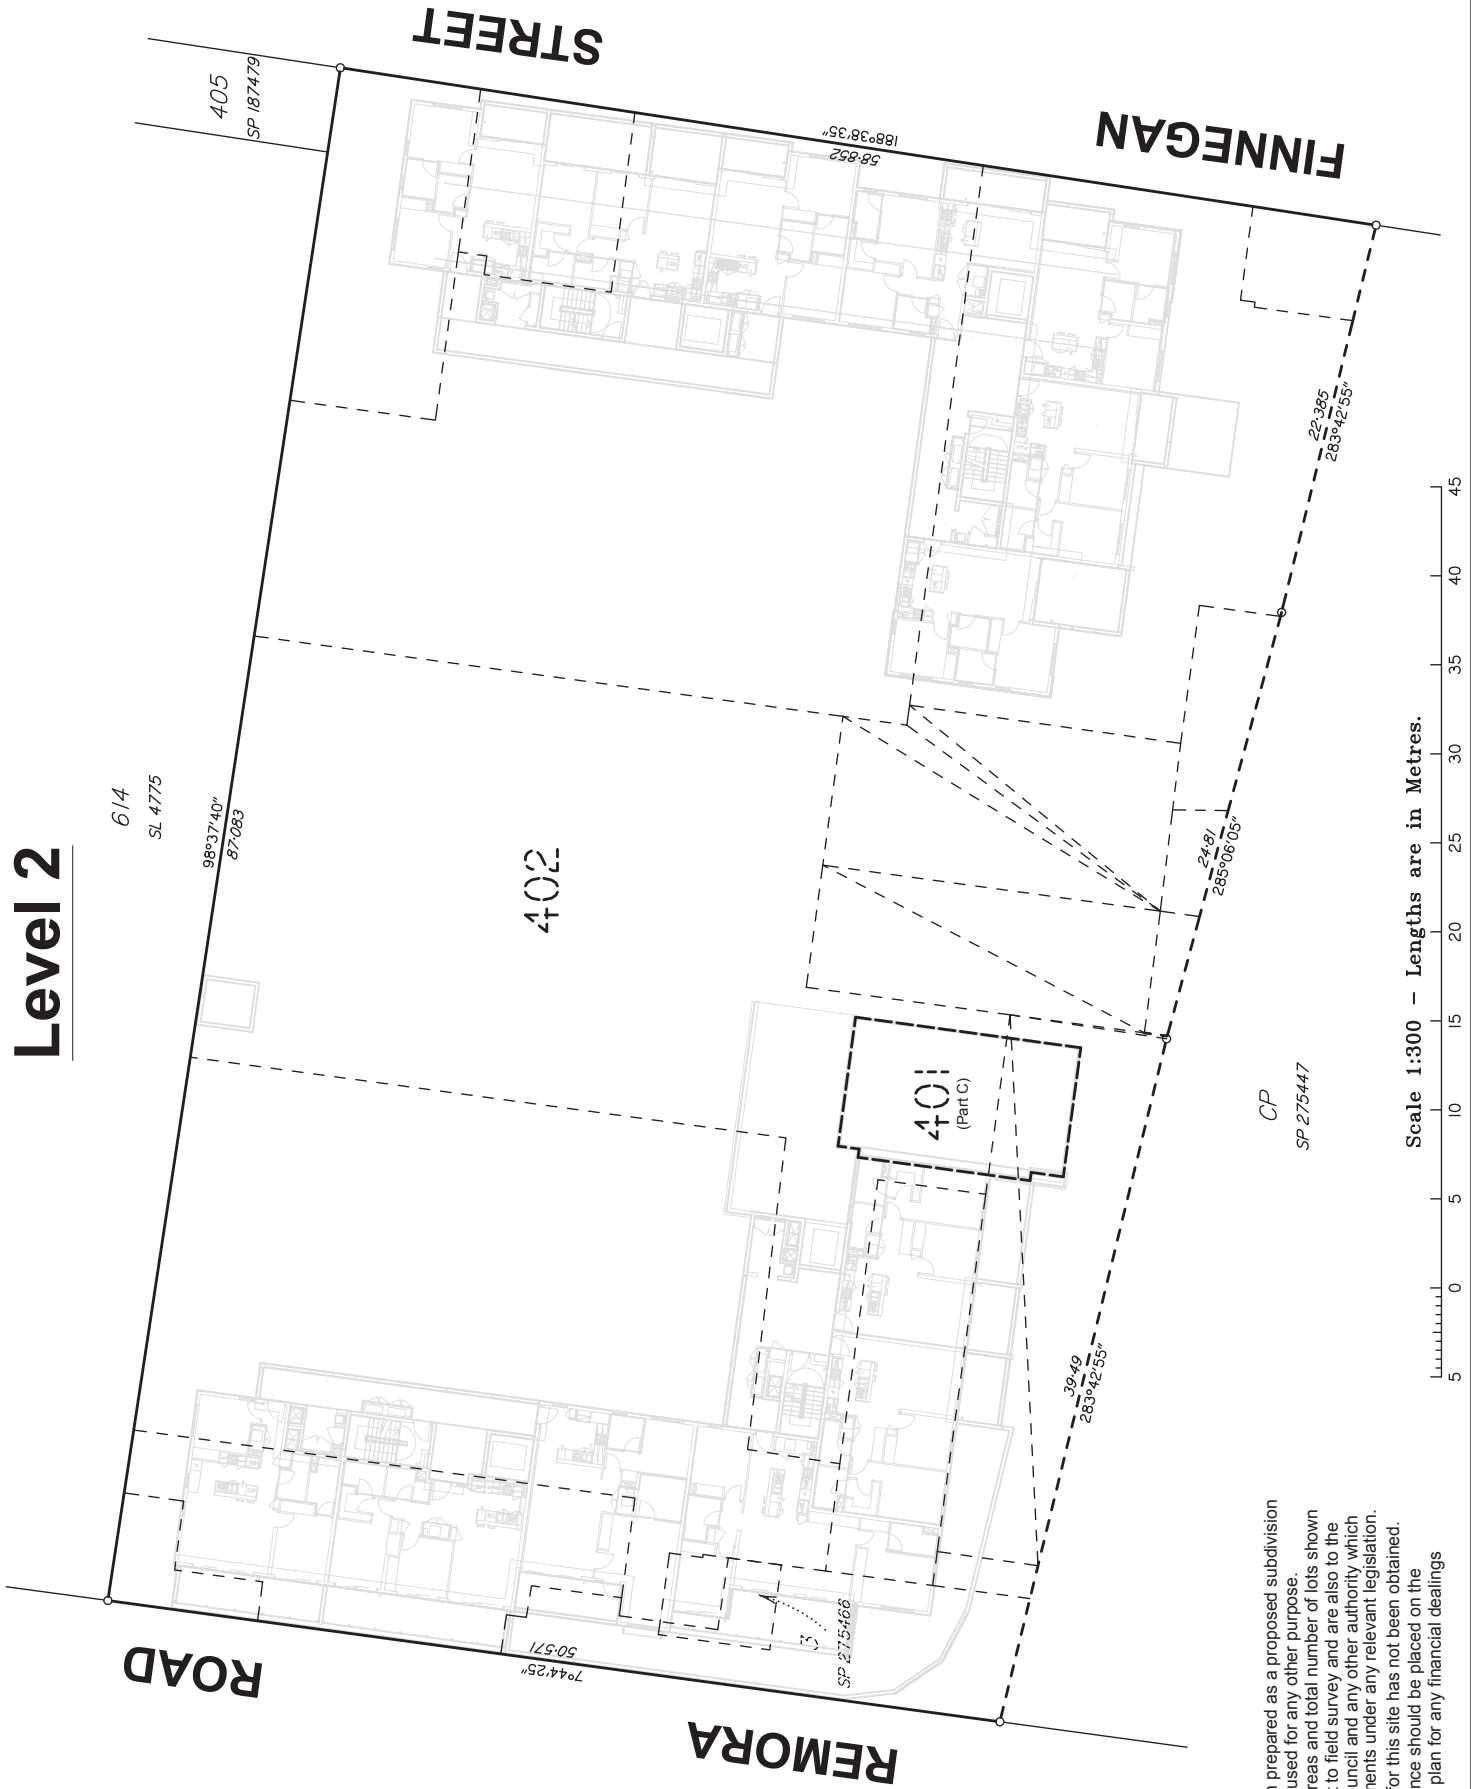

PLANS AND DOCUMENTS
referred to in the PDA
DEVELOPMENT APPROVAL

Approval no: DEV2018/939
Date: 26 June 2018



This plan has been prepared as a proposed subdivision and should not be used for any other purpose. The dimensions, areas and total number of lots shown hereon are subject to field survey and are also to the requirements of council and any other authority which may have requirements under any relevant legislation. Certificate of Title for this site has not been obtained. Therefore, no reliance should be placed on the information on this plan for any financial dealings involving the land.

State copyright reserved.

Insert
Plan
Number
SP306719