



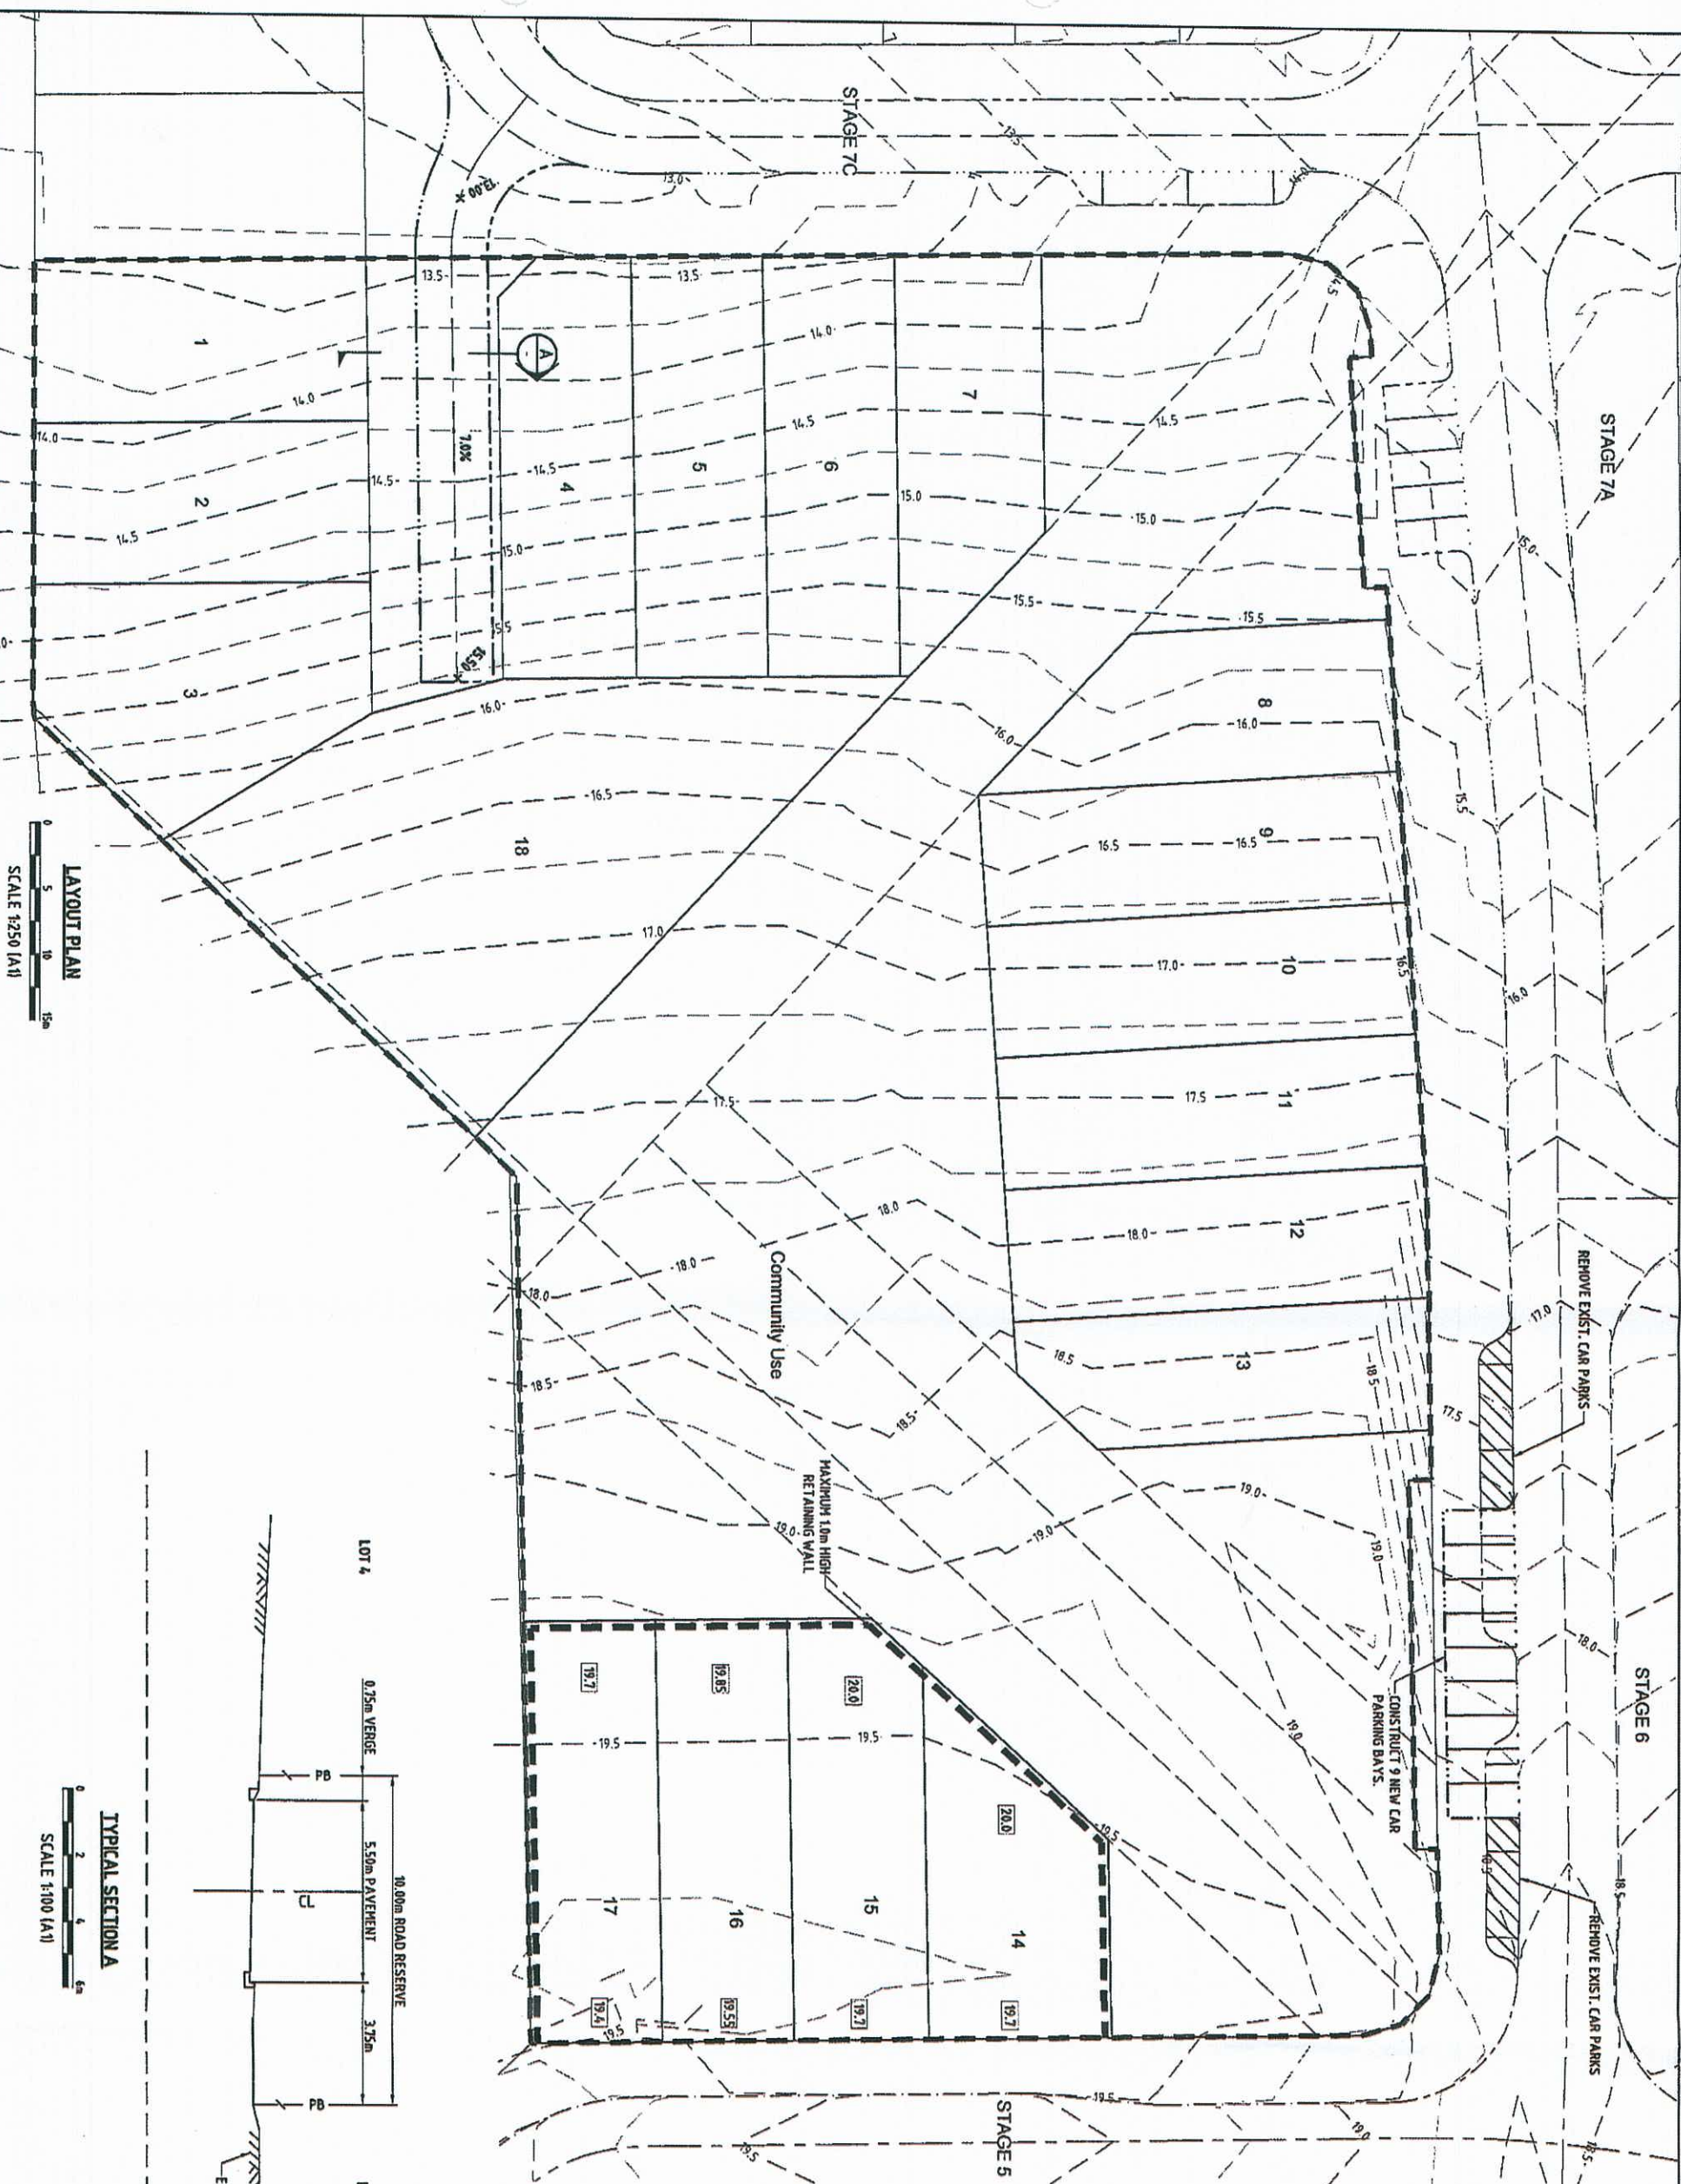

LAYOUT PLAN
SCALE 1:250 (A1)


TYPICAL SECTION A
SCALE 1:100 (A1)

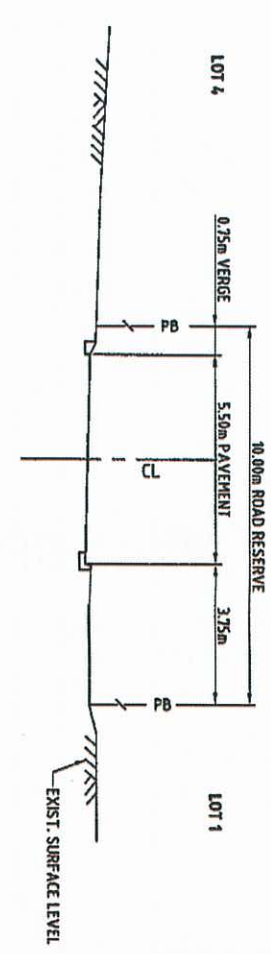

- LEGEND**
- 12.0 — EXISTING MAJOR CONTOURS (0.50m)
 - - - EXISTING MINOR CONTOURS (0.25m)
 - [11.2] PRELIMINARY LOT LEVEL
 - x 17.10 ROAD LEVEL
 - 7.0% ROAD GRADE
 - CONCRETE SLEEPER RETAINING WALL
 - SITE BOUNDARY

PLANS AND DOCUMENTS
referred to in the ULDA
APPROVAL dated 23/12/11

ASSOCIATED CONSULTANTS PROJECT: LOT 1003 RECONFIGURATION - 1 INTO 18 LOCATION: 253 TELEGRAPH ROAD, FITZGIBBON SHEET TITLE: PRELIMINARY ROADWORKS AND ALLOTMENT LEVELS		DESIGNED: AL CHECKED: AL DATE: NOVEMBER 2011		APPROVED: KEVIN HOWATTS AS SHOWN	


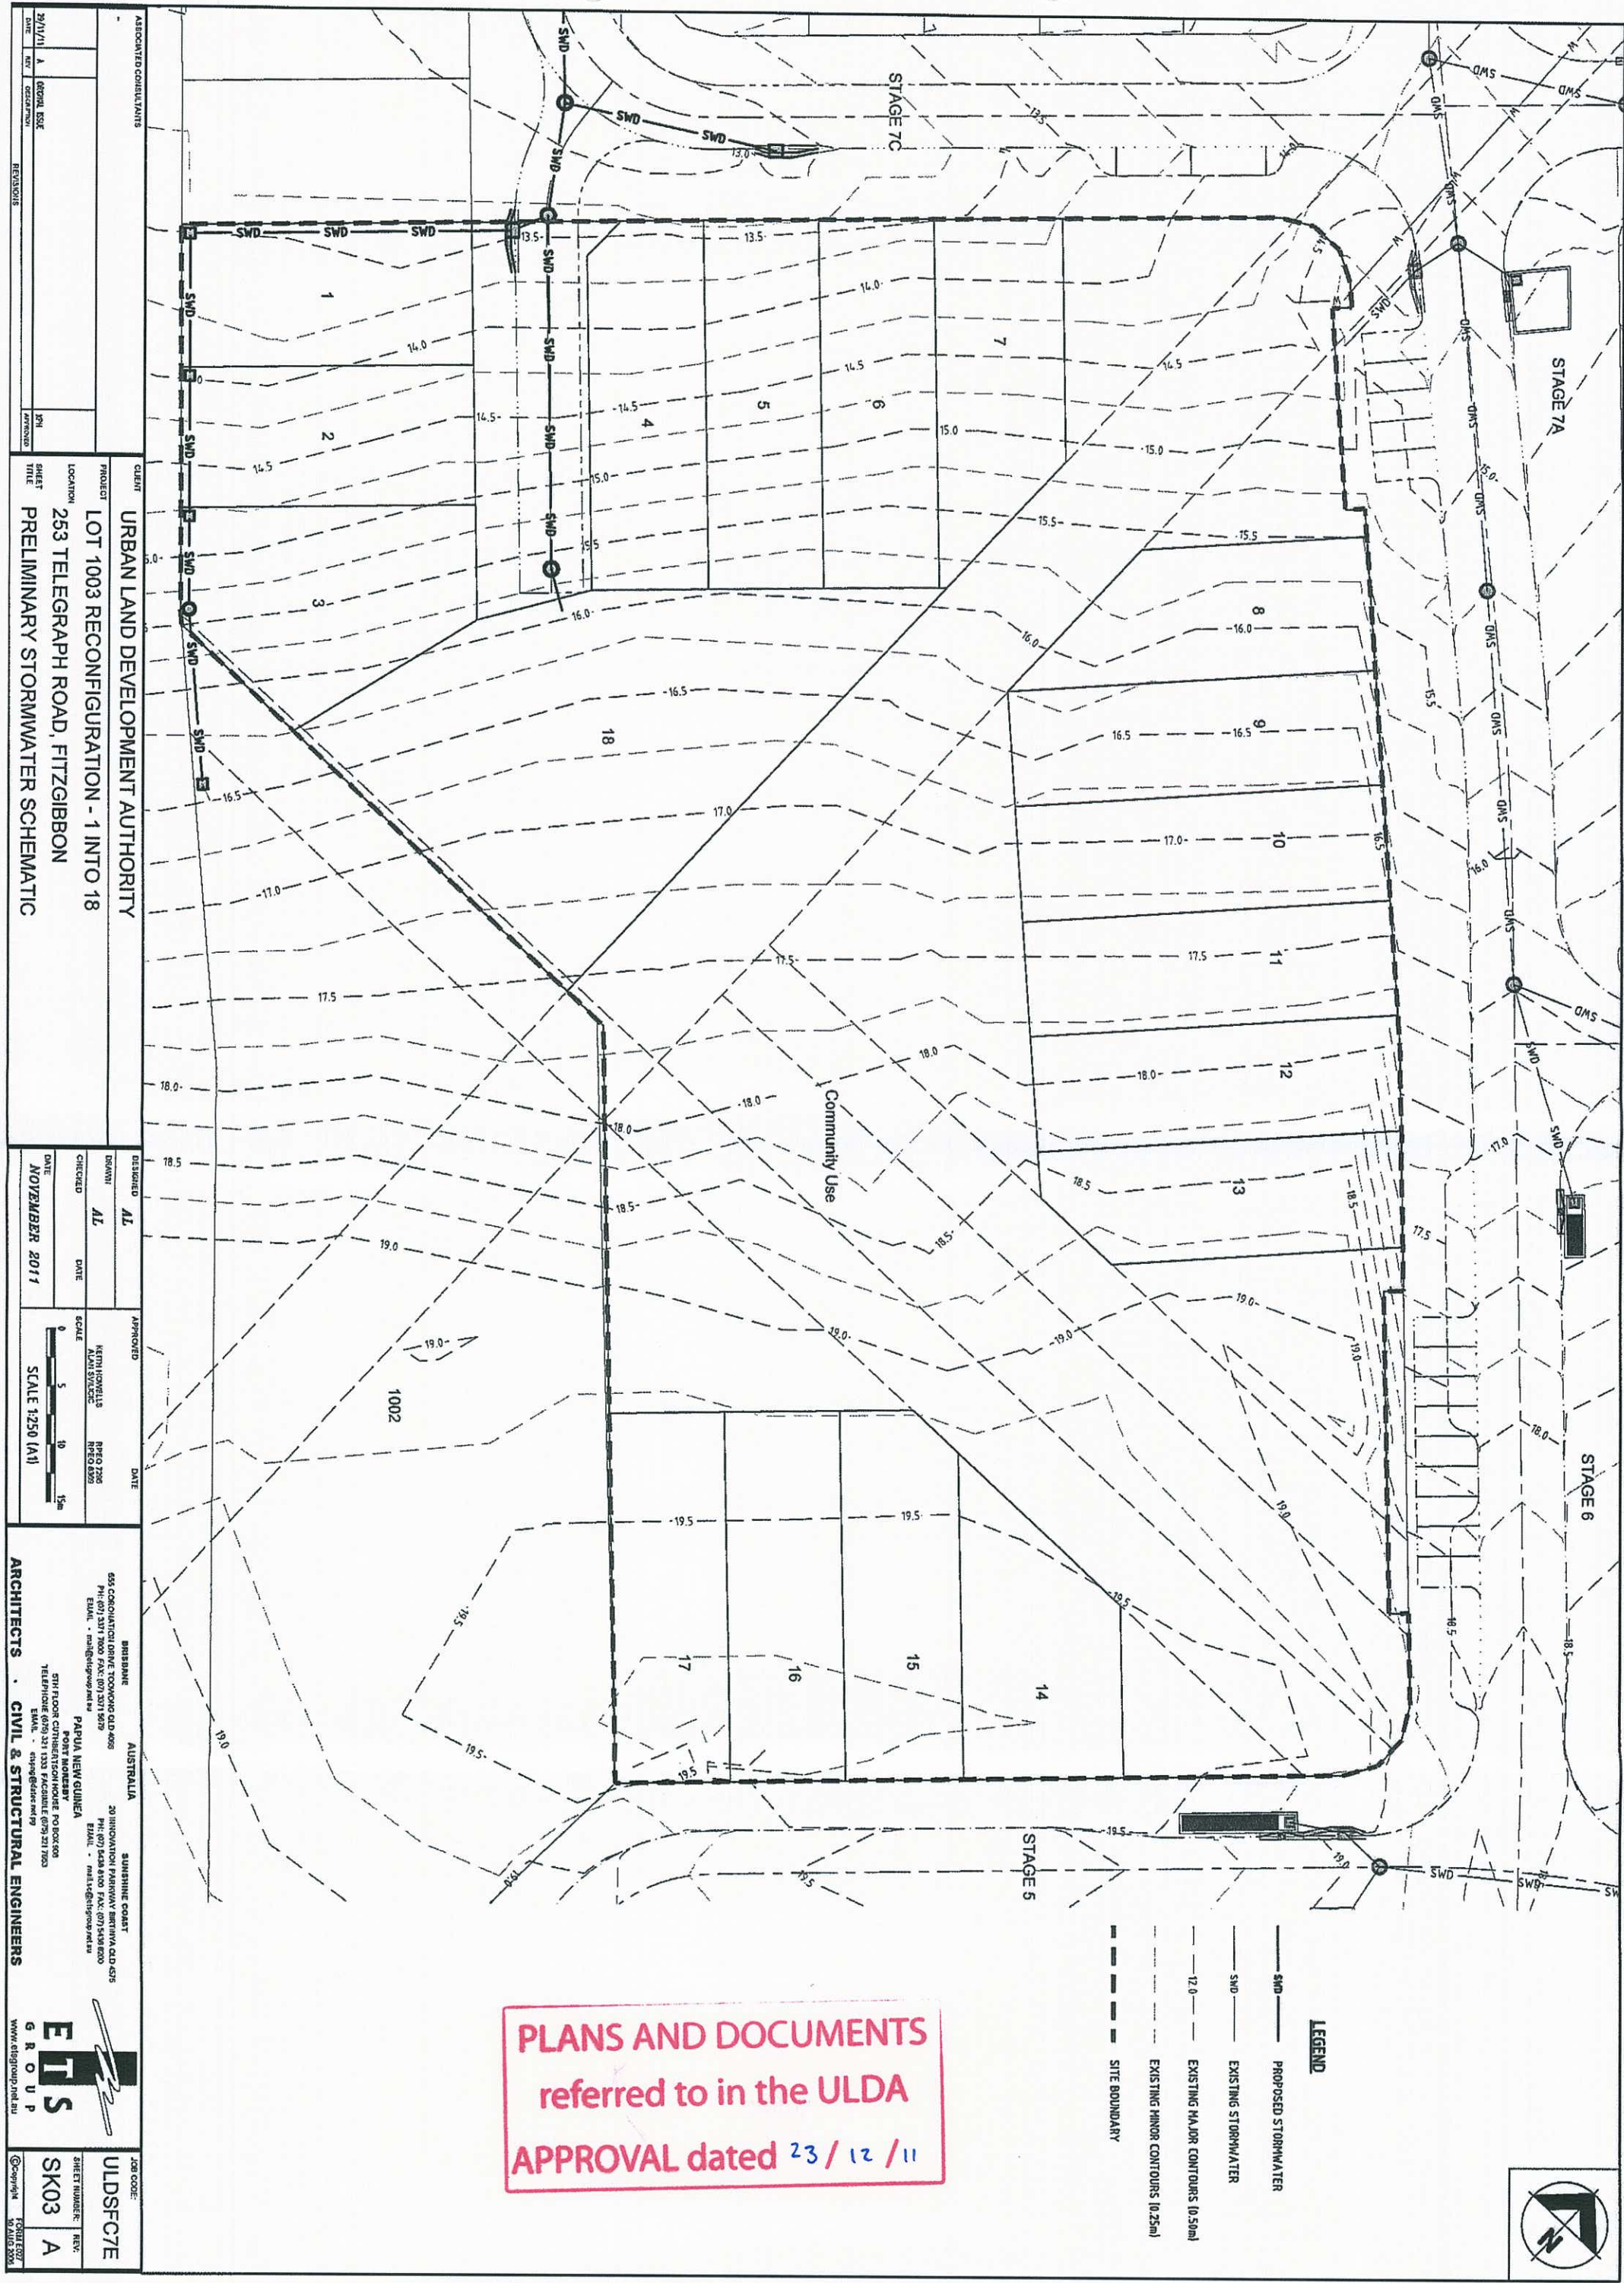

PLANS AND DOCUMENTS
referred to in the ULDA
APPROVAL dated 23 / 12 / 11


29/11/11	A	DESIGN ISSUE
DATE	REV	DESCRIPTION
		REVISIONS

CLIENT	URBAN LAND DEVELOPMENT AUTHORITY
PROJECT	LOT 1003 RECONFIGURATION - 1 INTO 18
LOCATION	253 TELEGRAPH ROAD, FITZGIBBON
SHEET	PRELIMINARY STORMWATER SCHEMATIC
TITLE	

DESIGNED	AL
DRAWN	AL
CHECKED	
DATE	NOVEMBER 2011
SCALE	SCALE 1:250 (A1)

BRISBANE	AUSTRALIA

ARCHITECTS	CIVIL & STRUCTURAL ENGINEERS
ULDSFC7E	
SHEET NUMBER	SK03
REV	A
DATE	20/12/11
www.etsgroup.net.au	

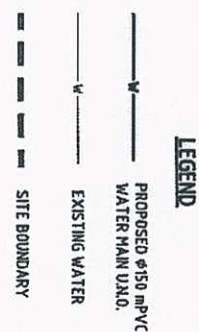

PLANS AND DOCUMENTS
referred to in the ULDA
APPROVAL dated 23 / 12 / 11


ASSOCIATED CONSULTANTS		CLIENT		APPROVED		DATE	
		URBAN LAND DEVELOPMENT AUTHORITY		DESIGNED		AL	
PROJECT		LOT 1003 RECONFIGURATION - 1 INTO 18		DRAWN		AL	
LOCATION		253 TELEGRAPH ROAD, FITZGIBBON		CHECKED		DATE	
SHEET TITLE		PRELIMINARY WATER SCHEMATIC		DATE		NOVEMBER 2011	
DATE		29/11/11		SCALE		0 5 10 15m SCALE 1:250 (A1)	
REV		A DESIGN NOE		KETH HOWE		REED ZING	
REVISIONS				ALAN BULLOCK		REFD 580	
				SCALE		0 5 10 15m SCALE 1:250 (A1)	



LEGEND

- S — PROPOSED 610 PE SEWER U/LD.
- S — PROPOSED MAINTENANCE STRUCTURE
- S — EXISTING SEWER
- 12.0 — EXISTING MAJOR CONTOURS (0.50m)
- — EXISTING MINOR CONTOURS (0.25m)
- - - SITE BOUNDARY

PLANS AND DOCUMENTS
referred to in the ULDA
APPROVAL dated 23/12/11

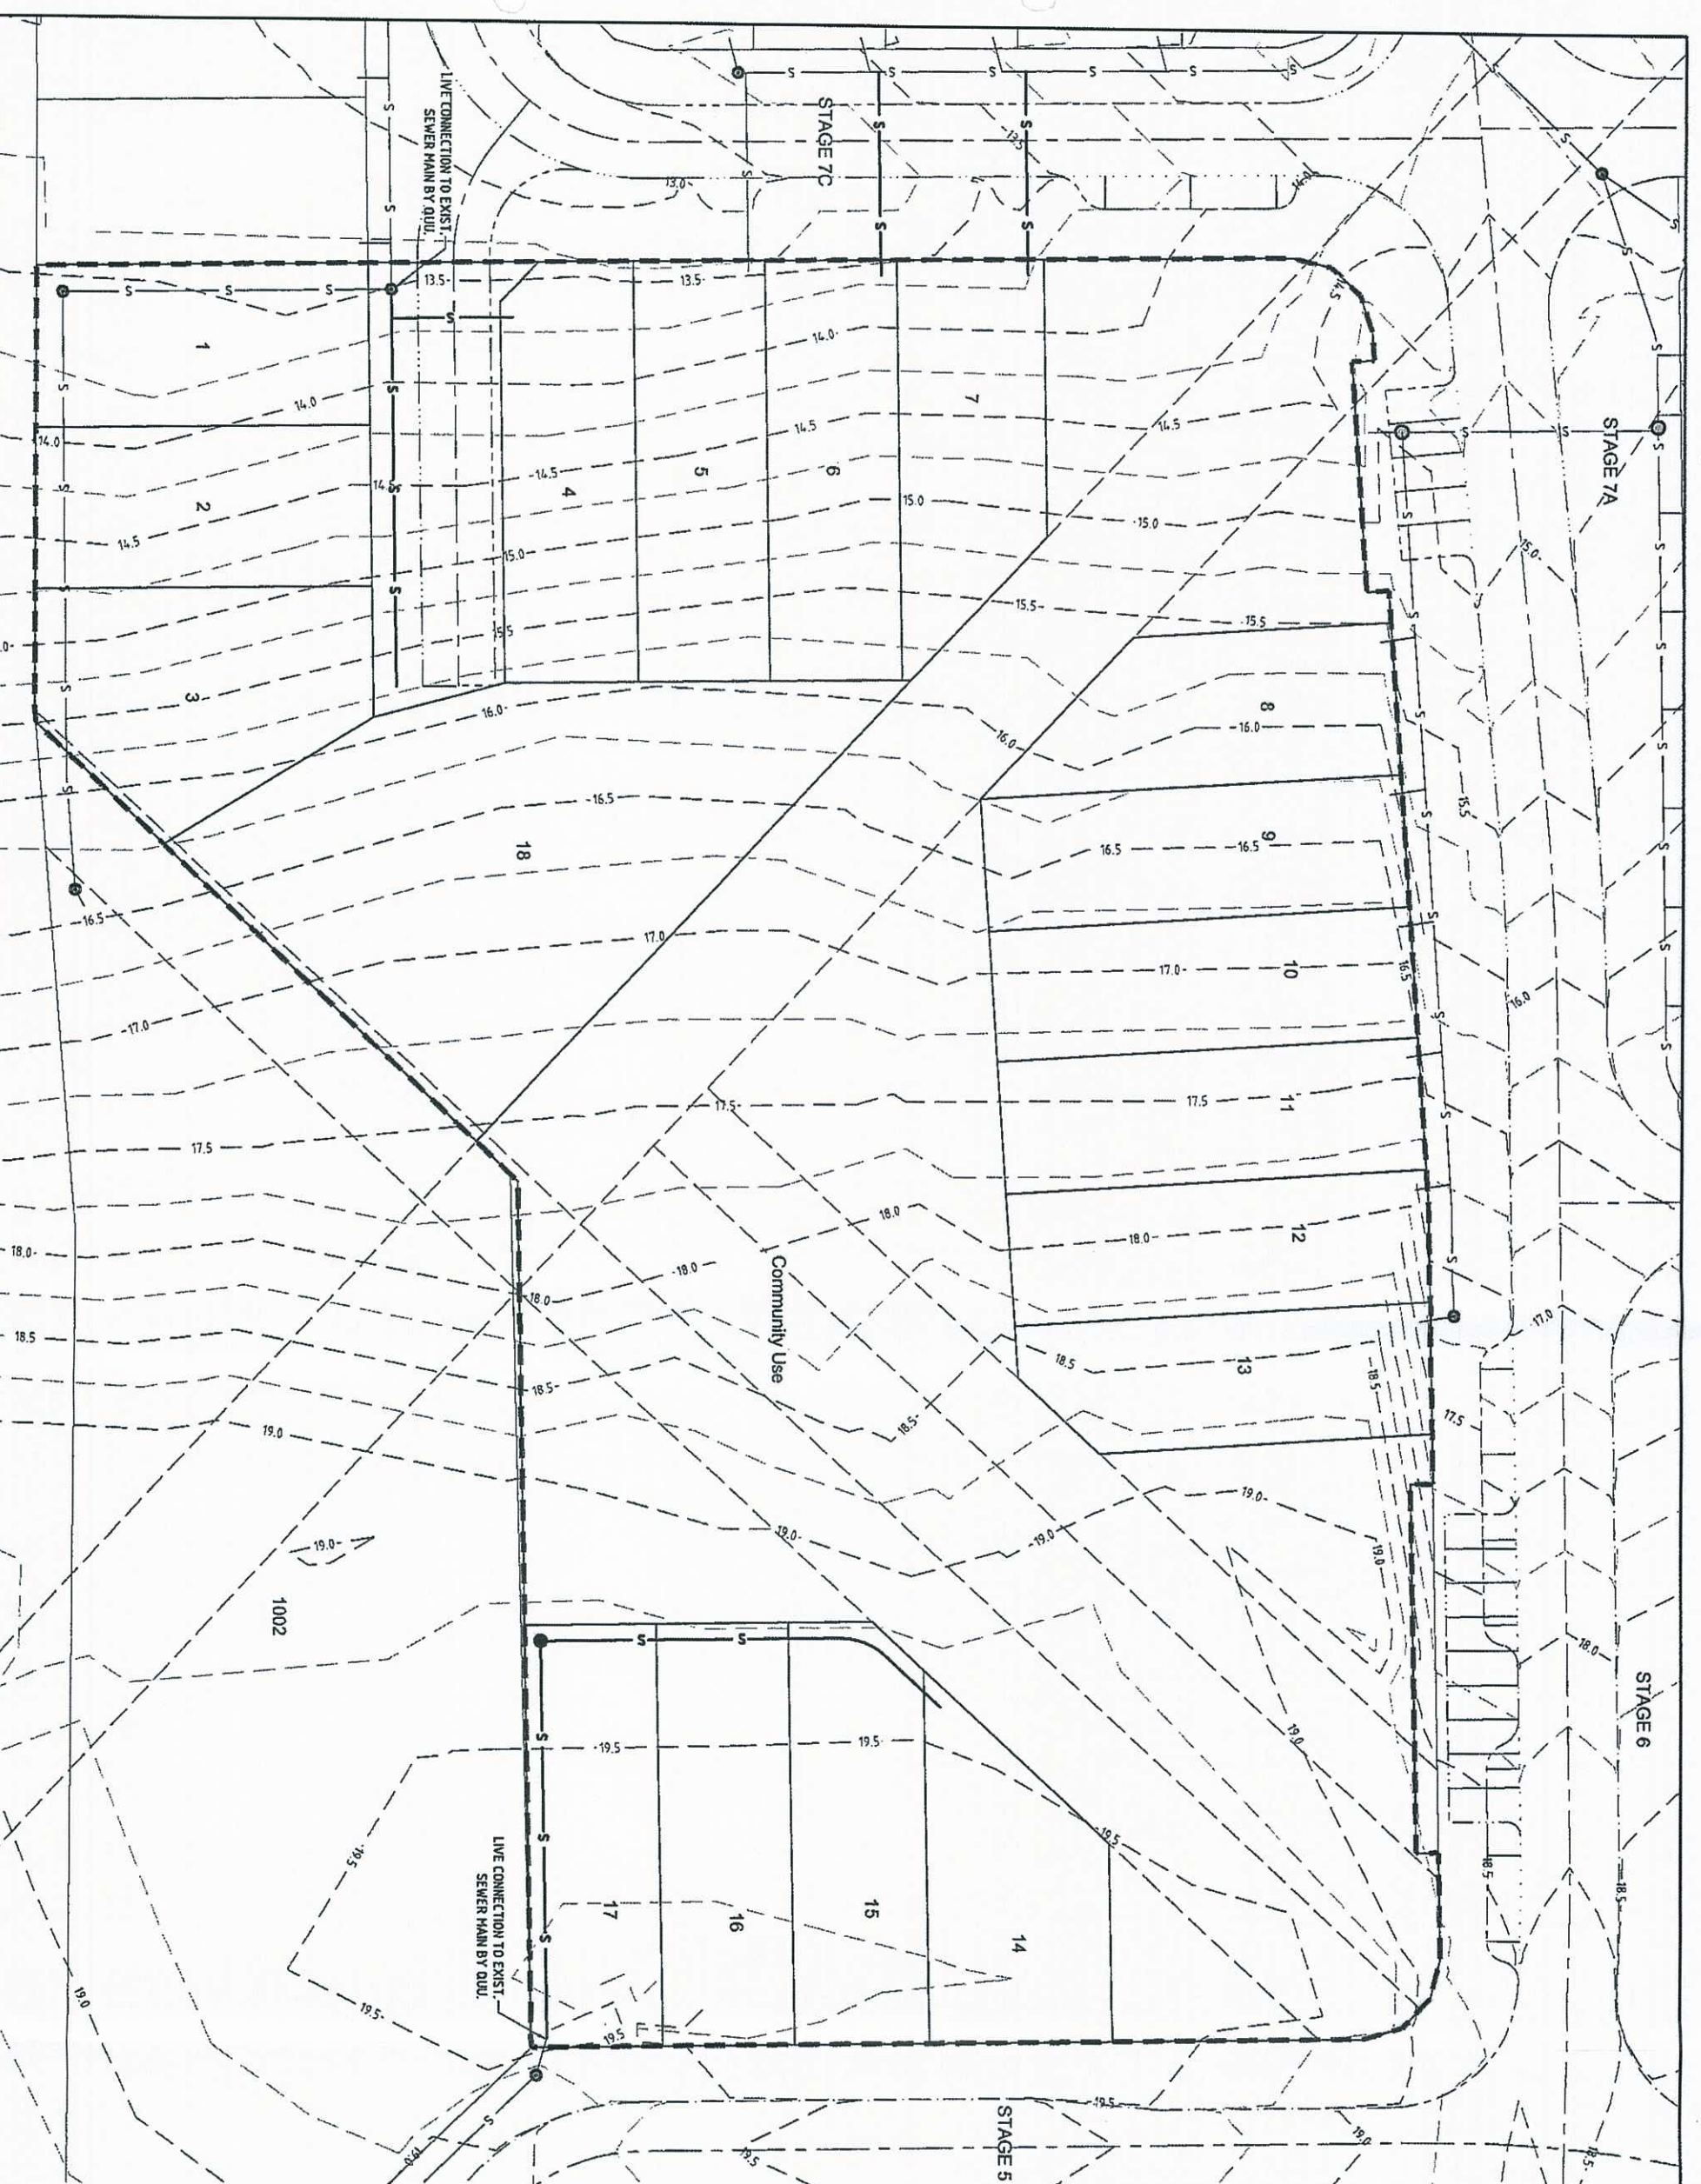

ASSOCIATED CHAIRMAN'S	
DATE	20/11/11
BY	A. BODIN
REVISIONS	
CLIENT	
URBAN LAND DEVELOPMENT AUTHORITY	
PROJECT	
LOT 1003 RECONFIGURATION - 1 INTO 18	
LOCATION	
253 TELEGRAPH ROAD, FITZGIBBON	
SHEET	
PRELIMINARY SEWER SCHEMATIC	
DESIGNED	
DATE	NOVEMBER 2011
BY	AL
APPROVED	
DATE	
BY	NEITH HONOLIS
SCALE	
SCALE 1:250 (A1)	
ARCHITECTS	
CIVIL & STRUCTURAL ENGINEERS	
JOB CODE:	
ULDSFC7E	
SHEET NUMBER:	
SK04	
REV:	
A	
DATE:	
10 JAN 2012	