

PLANS AND DOCUMENTS
referred to in the PDA
DEVELOPMENT APPROVAL

Approval no: DEV2018/934
Date: 2 August 2018



COMMUNITY GARDEN ZONE

ASSISTANCE DOG AREA

LEGEND

- COLD WATER
- EXISTING COLD WATER
- FHR MAIN
- EXISTING FHR MAIN
- NON-POTABLE WATER
- EXISTING RISING MAIN
- SEWER
- EXISTING SEWER
- VENT
- EXISTING VENT
- TRADEWASTE

REFER TO H300 FOR CONTINUATION

P1	REVISED PRELIMINARY SKETCH	01.05.2018
P	PRELIMINARY SKETCH	03.04.2018
ISSUE	SUBJECT	DATE
AMENDMENTS		

THE OASIS TOWNSVILLE
20 DARTER STREET, OONOOBBA
LOT 9002 SP 283211

ARCHITECT




HYDRAULIC CONSULTANTS
PARKER HYDRAULIC CONSULTING GROUP
HYDRAULIC & FIRE PROTECTION CONSULTANTS
ABN 50 855 262 580 ACN 010 552 137
UNIT 27 INDUSTRY PARK 547 WOOLCOCK
STREET MOUNT LOUISA, 4814.
P.O. BOX 573 THURINGOWA CENTRAL.
PHONE - (07) 4774 3488
FAX - (07) 4774 5311
EMAIL - admin@phcgroup.com.au

CLIENT




TITLE
DRAINAGE & WATER SERVICES PLAN

SCALE 1:100 @ A1	DESIGNED ROBERT W PARKER	QBSA No. 889657
JOB No. T4102	DRAWN GDG	CHECKED RWP
ISSUE P1	DWG. No. H200	
DATE 01.05.2018		

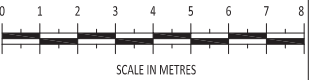

REFER TO H200 FOR CONTINUATION

ADDITIONAL SERVICES LOOK TO BE
FOR THE BUILDINGS PROPOSED USAGE.

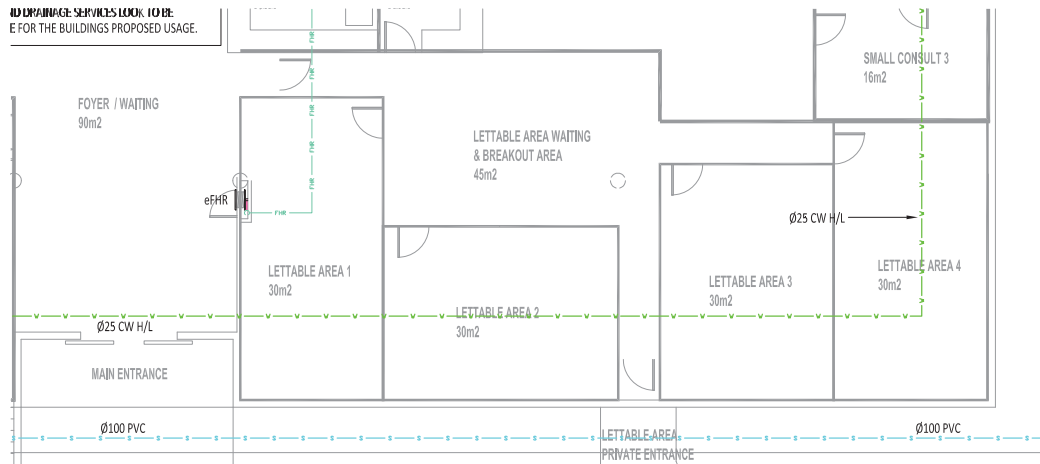

PLANS AND DOCUMENTS
referred to in the PDA
DEVELOPMENT APPROVAL

Approval no: DEV2018/934
Date: 2 August 2018



- LEGEND**
- COLD WATER
 - EXISTING COLD WATER
 - FHR MAIN
 - EXISTING FHR MAIN
 - NON-POTABLE WATER
 - EXISTING RISING MAIN
 - SEWER
 - EXISTING SEWER
 - VENT
 - EXISTING VENT
 - TRADEWASTE

DATE RECEIVED


6 July 2018



Sewer connection amended per
Townsville City Council request.

AMENDED IN RED

By: Vicki Andre
Date: 12 July 2018

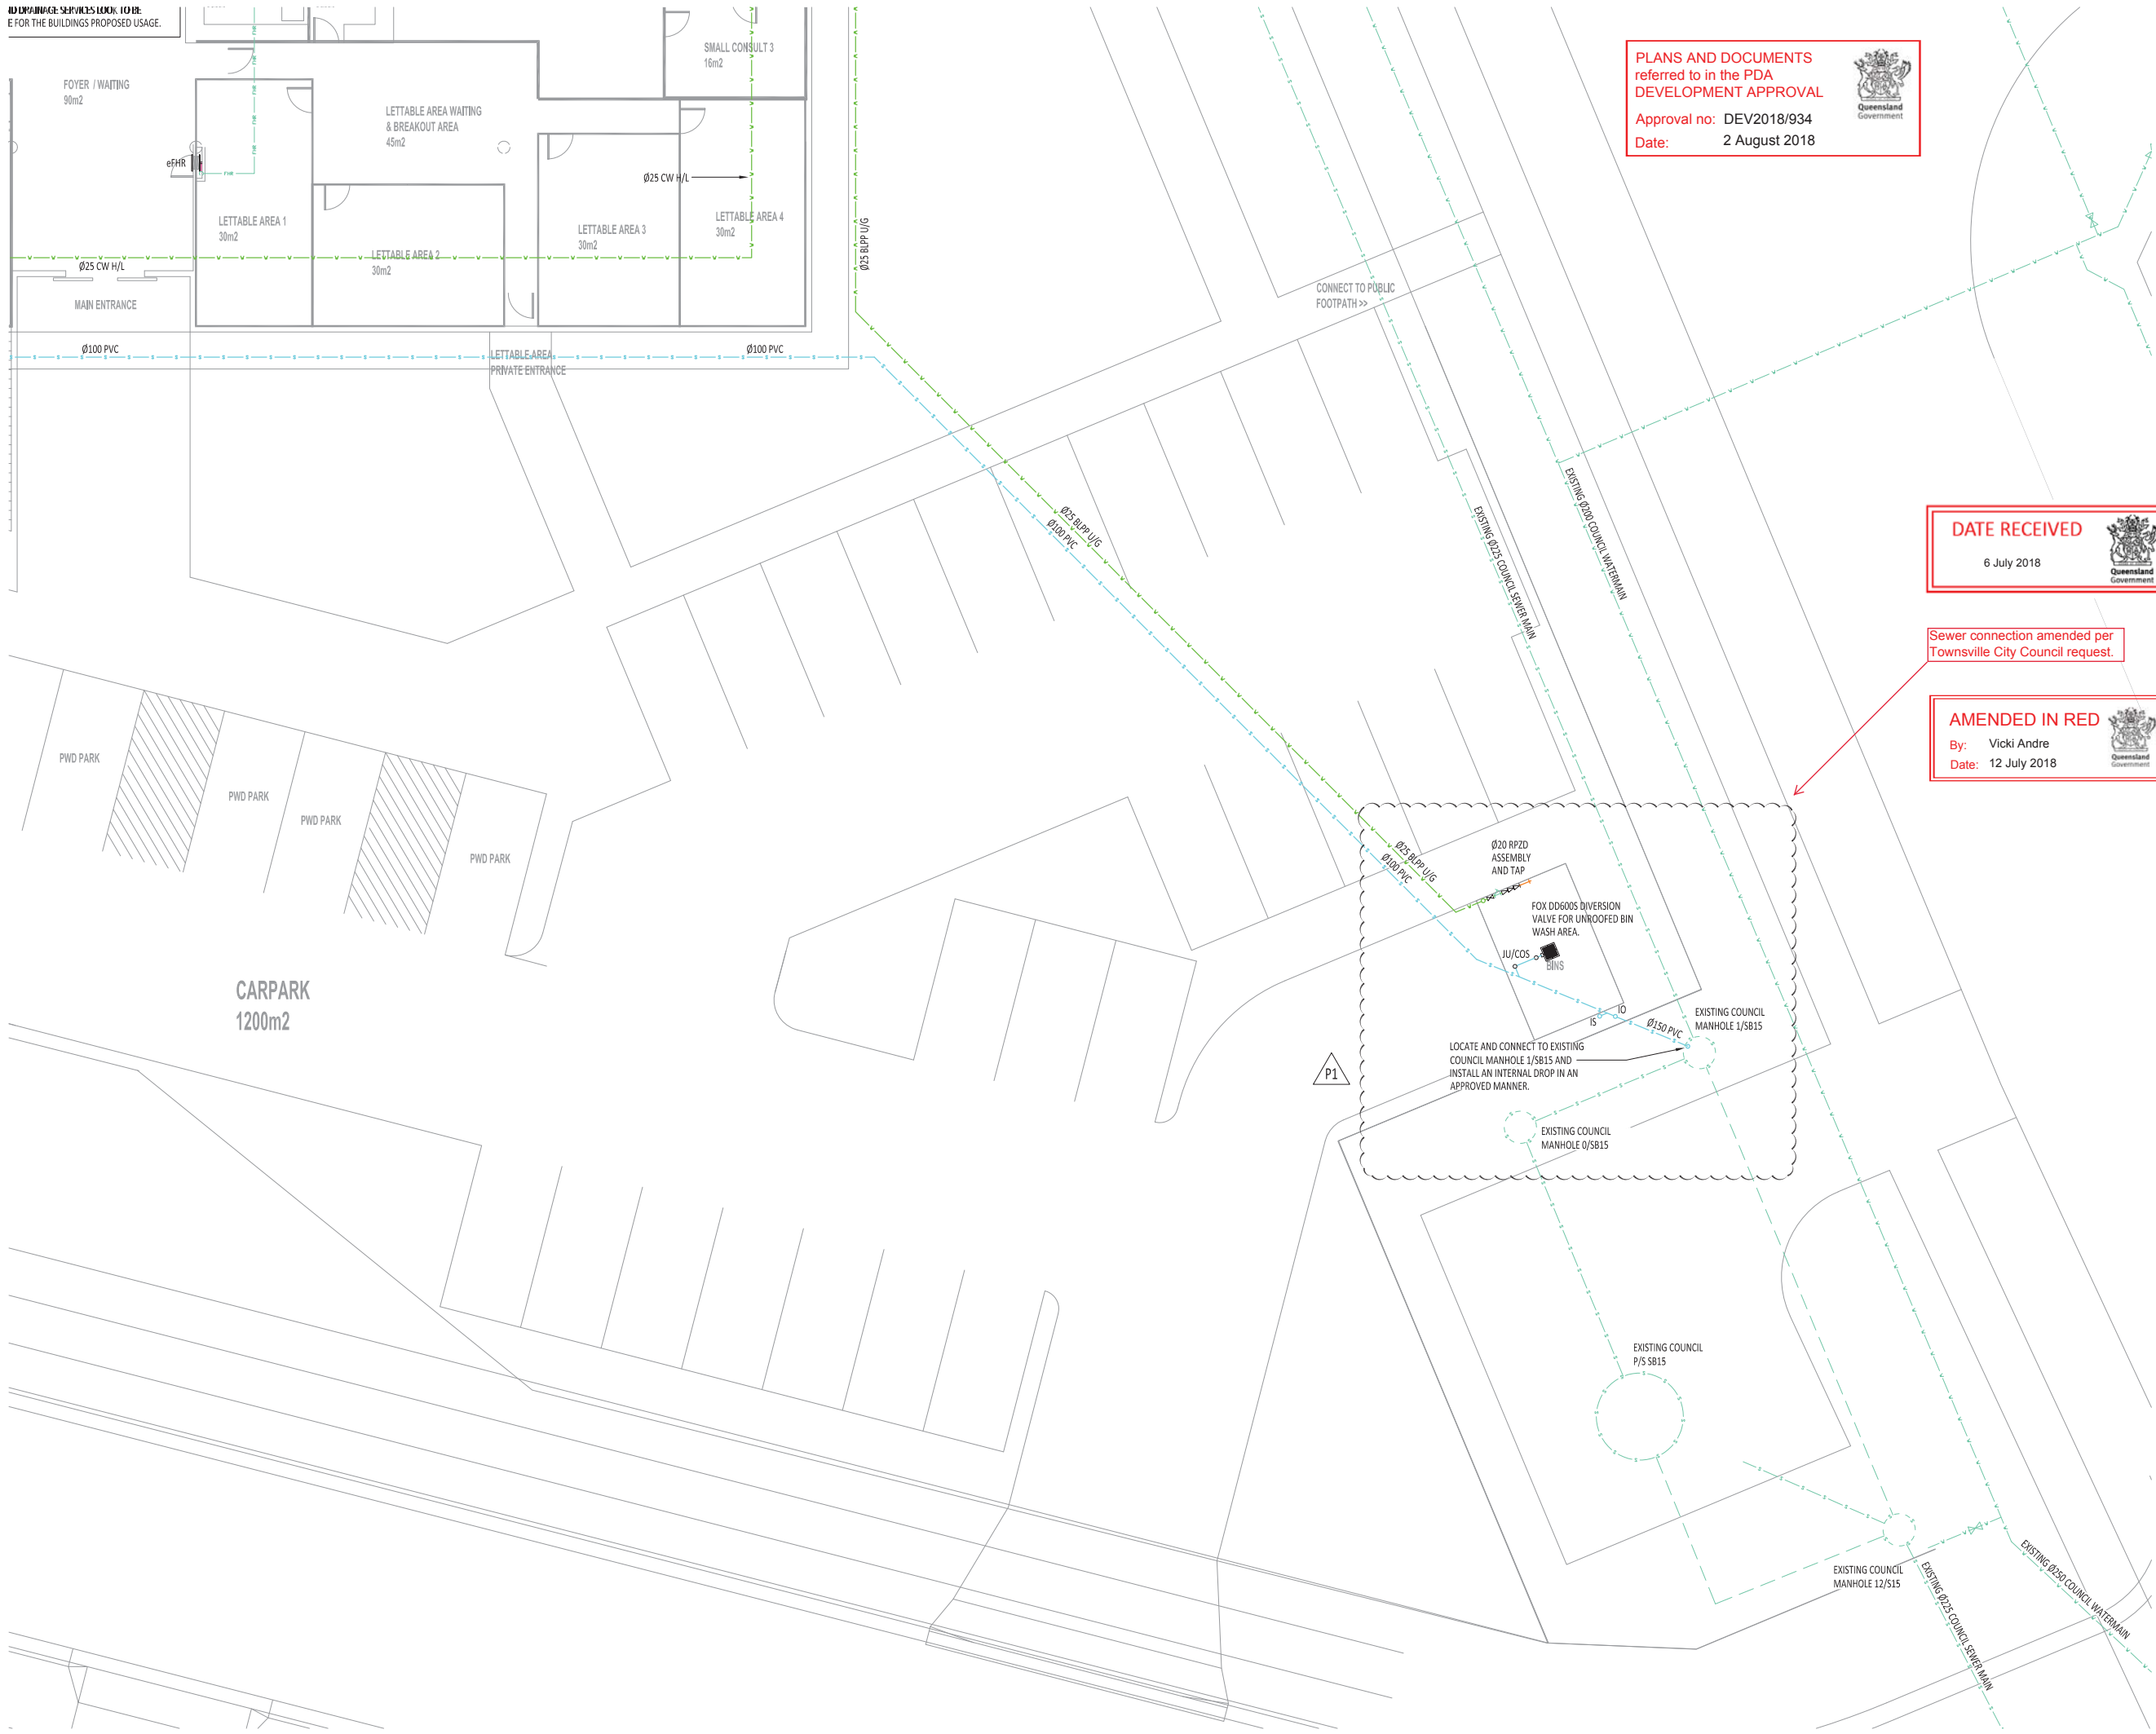

PROJECT		
THE OASIS TOWNVILLE 20 DARTER STREET, OONOOBNA LOT 9002 SP 283211		
ARCHITECT		
HYDRAULIC CONSULTANTS		
 PARKER HYDRAULIC CONSULTING GROUP HYDRAULIC & FIRE PROTECTION CONSULTANTS ABN 50 855 262 580 ACN 010 552 137 UNIT 27 INDUSTRY PARK 547 WOOLCOCK STREET MOUNT LOUISA, 4814. P.O. BOX 573 THURINGOWA CENTRAL. PHONE - (07) 4774 3488 FAX - (07) 4774 5311 EMAIL - admin@phcgroup.com.au		
CLIENT		
 Queensland Government		
TITLE		
DRAINAGE & WATER SERVICES PLAN		
SCALE 1:100 @ A1	DESIGNED ROBERT W PARKER	QBSA No. 889657
JOB No. T4102	DRAWN GDG	CHECKED RWP
ISSUE P1	DWG. No. H300	
DATE 27.06.2018		
 SCALE IN METRES		