

Vegetation Clearing & Fauna Management Plan

Flagstone City -
Civil works outside Stage 1



*Economic Development
Queensland*

CONTENTS

8418 E 02 West VCFMP B -- Vegetation Clearing Notes

8418 E 03 West VCFMP B -- Fauna Management Notes

8418 E 04 West VCFMP B -- Key Plan

8418 E 05-07 West VCFMP B -- Detail Sheets

Appendix A -- Tree Schedule (extract of project master tree plot)

PLANS AND DOCUMENTS
referred to in the PDA
DEVELOPMENT APPROVAL

Approval no: DEV2018/949
Date: 21 August 2018



Key Site Contacts

Saunders Havill Group

Dr Andrew Davies

Phone: (07) 3251 9444

Email: andrewdavies@saundershavill.com



Vegetation Management Plan

Vegetation Clearing - Notes

INTRODUCTION

The *Environmental Management Division* of the **Saunders Havill Group** was engaged by **PEET Flagstone City** to prepare a *Vegetation Management Plan (VMP)* for the removal of vegetation to facilitate construction of a batter for stage 1 of the Project.

The purpose of this *VMP* is to manage the vegetation removal process as required for an Operation Works application to **Economic Development Queensland** under the *Greater Flagstone Urban Development Area Development Scheme*. These works require the approval for clearing of vegetation outside of stage 1 of the Project to facilitate civil earthworks. The clearing works will follow the general principal for vegetation clearing documented on this sheet.

To better allocate a tree retention and removal status, Ecologists from the **Saunders Havill Group** completed a detailed tree plot survey using Trimble GNSS receiver GPS units. The survey collected the following data on trees within and adjoining the earthworks extent as provided by the project engineers (**Meinhardt Group**):

- Reference Point – Eastings/Northings Location
- Botanical Name / Common Name
- Trunk DBH

- AS4970-2009 – Tree Protection Zone
- Height and Spread
- Canopy and Trunk Condition Comments
- Fauna and Habitat Values and Details

CLEARING PHASES AND PROCESS

The following stages are required for clearing to be undertaken on this property and a copy of this *VCFMP* must be present with the clearing contractor on-site:

PHASE 1 - Tree Protection Fencing to be installed prior to the commencement of any clearing works on the site. Tree protection fencing is to be located at or beyond 12 x diameter at breast height (DBH) unless approved by an appointed Arborist around trees designated for retention or as per the locations shown in this drawing package (refer Fencing Note).

PHASE 2 - Pre-start Meeting


Fencing shall be inspected at the time of the official pre-start meeting by the environmental coordinator for sign-off that works can proceed.

PHASE 3 - Fauna Inspections and Management

Undertake necessary fauna management requirements prior to clearing works – Refer to the *Fauna Management Plan* for details.

PHASE 4 - Undertake Clearing

Undertake removal of vegetation once approved for removal by a qualified fauna spotter. Clearing will occur in a western direction and managed by the appointed fauna spotter to allow all fauna unimpeded movement away from works areas west away from the current civil works areas. The contractor is to follow tree felling directions of any third party (i.e. fauna spotter/project Arborist) on site and stockpile selected material for reuse following completion of contract.

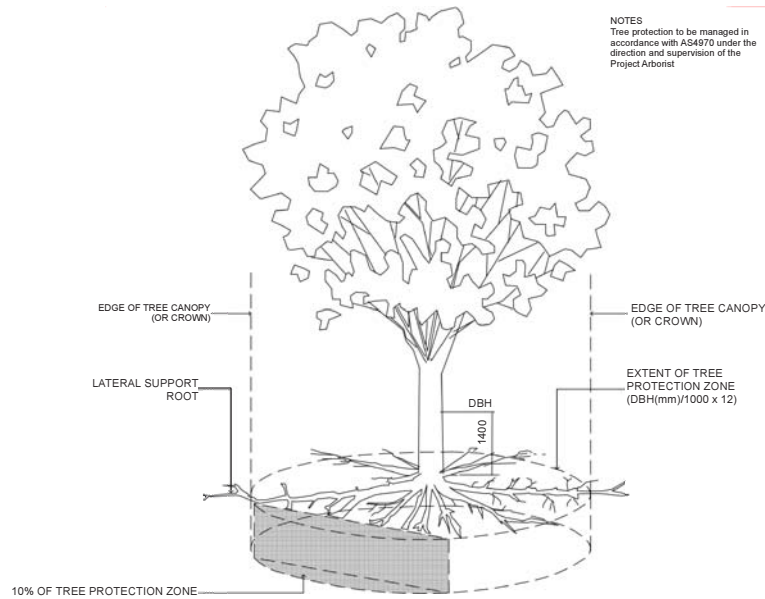


NOTES
Tree protection to be managed in accordance with AS4970 under the direction and supervision of the Project Arborist

PLANS AND DOCUMENTS referred to in the PDA DEVELOPMENT APPROVAL

Approval no: DEV2018/949
Date: 21 August 2018



Tree Protection Fencing Detail

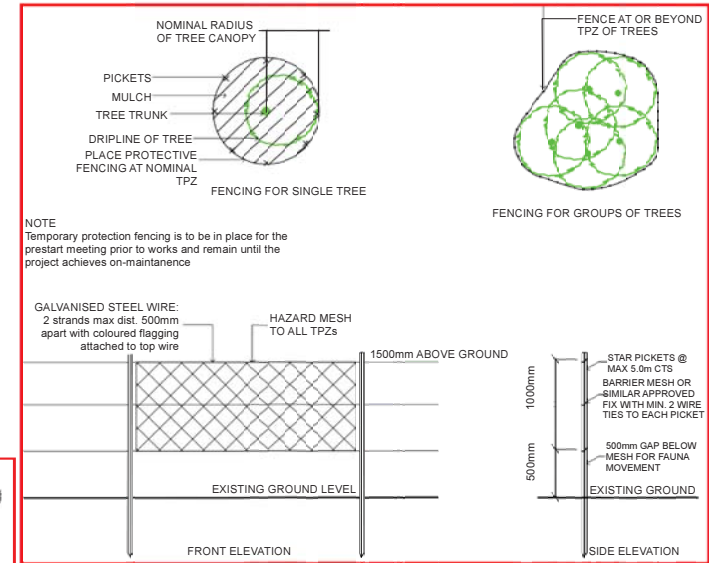

NOTE
Temporary protection fencing is to be in place for the prestart meeting prior to works and remain until the project achieves on-maintenance

Vegetation Clearing and Fauna Management Plan

Fauna Management - Notes

PLANS AND DOCUMENTS
referred to in the PDA
DEVELOPMENT APPROVAL



Approval no: DEV2018/949

Date: 21 August 2018

INTRODUCTION

The Fauna Management specification on this VCFMP is designed to protect native animals and control and manage impacts during clearing activities for the civil batter works adjacent to stage 1. The fauna management specifications and principles incorporated in this VCFMP applies generically to all native animals and focus on avoiding conflicts and incorporating measures to minimize disturbance. Compliance with this section of the VCFMP plan is compulsory and incorporates the use of expert consultants including a Fauna Spotter (holding a valid Wildlife Rehabilitation Permit issued by the Department of Environment and Heritage Protection).

FAUNA IMPACTS

Clearing of vegetation provides an obvious source of impact to existing habitat and animal safety. More specifically the existing vegetation provides habitat, movement and protection opportunities for some fauna through both regrowth and canopy trees. These opportunities are to be altered during and post site clearing works.

CLEARING IMPACTS

- Direct removal of site vegetation
- Loss of habitat
- Noise, vibration and dust
- Erosion and sedimentation
- Threats associated with open cuts etc. and fauna entrapment

Fauna Management Schedule

1.0 PRE CLEARING				
Ref:	Management Item	Responsibility	Timing	Reporting
1.1	TEMPORARY FENCING Prior to the commencement of works and to be inspected by EDQ or the site Environmental Coordinator AS 9470 Temporary Protection Fencing shall be installed around the 'Tree Protection Zone' designated for retention around the batter works area (as per detail sheets). ▪ Fencing shall be fauna friendly ▪ No clearing, stockpiling, site access, earthworks, storage, etc. is to occur within the temporary protection fencing. ▪ Only approved weed management works to occur within the temporary protection fencing ▪ Fencing to be reinstated immediately if damaged or knocked down, any damage to retained trees to be immediately reported to Project Arborist. ▪ Fencing to remain until the completion of all site bulk earthworks.	SITE SUPERVISOR	Prior to the commencement of construction	Inspected by EDQ or the Environmental Site Coordinator
1.2	CONTRACTOR EDUCATION & AWARENESS All site contractors and subcontractors will be made aware of their responsibilities to protect native fauna. The Fauna Management notes on this VCFMP is provided as a working document to assist on-site management and protection of native animals. This generally will form part of education and training on a broader work place health and safety but as a minimum will include: ▪ Copy of VCFMP kept on-site (Site Office). ▪ General education and awareness notification of contractors and sub-contractors involved in activities potentially impacting native animals as part of site induction – contractors must know the location of the VCFMP, key phone numbers and who to report to if they breach the VCFMP. ▪ A list of relevant contact phone numbers as listed on these drawings is kept in a visible and accessible location in the site office	SITE SUPERVISOR / THE PROPONENT	Prior to the commencement of construction and as part of the site induction for new staff and sub-contractors	SITE SUPERVISOR
2.0 VEGETATION CLEARING				
2.1	SPOTTER / RELOCATOR Immediately prior to the commencement of clearing of native vegetation a daily visual inspection of the area must be carried out by the fauna spotter-catcher. Furthermore, the fauna spotter-catcher is to be present on site during all clearing operations to supervise and direct clearing works, and to respond to any situations that may arise in relation to fauna. In the event of an animal being located, an area of 5m radius should be established around the tree excluding machinery from the area until the animal has relocated (usually overnight). If an animal requires relocating this must be undertaken by a suitable qualified fauna expert recognized by the Department of Environment & Heritage. For some fauna a permit will be required. If vegetation is left stockpiled overnight, the Fauna Spotter-Catcher must inspect the vegetation prior to chipping or removal from site. Any native fauna orphaned or injured by the development process must be reported to the Department of Environment & Heritage (1300 130 372) or RSPCA (1300 264 625). The Site Supervisor is responsible for the safe management of site fauna and implementation of these specific fauna requirements SPECIFIC KOALA MANAGEMENT NOTES A Koala Spotter is a person who holds a tertiary qualification in Biology or Zoology, or who is demonstrably experienced in the identification and location of Koalas in their natural habitat. For example, a koala keeper employed by a licensed Wildlife exhibitor (i.e. a zoo) may be capable of demonstrating competence in locating Koala's. Prior to the commencement and during felling operations, it is the responsibility of the Koala spotter to be present at the site of felling operations identify any tree at the site within which a Koala is present, as well as any tree that has a crown which is intermeshed or overlapping with such a tree; and advise the person who is authorised to conduct the felling operation, or that persons' representative, of the precise location of each such tree Management Item. CLEARING PATTERN / FAUNA FLUSHING Clearing occurs once fauna spotter-catcher gives sign off the area is clear of significant native species. Clearing within the batter clearing works area is to occur north/west under the direction of the fauna spotter/catcher. At the completion of operational works, and prior to the sealing of survey plans for the relevant stage, the Fauna Spotter-Catcher must provide certification to that all works were undertaken in accordance with these fauna management requirements.	SITE SUPERVISOR	Prior to the commencement of construction	Inspected by EDQ or the Environmental Site Coordinator




DISCLAIMER:
THESE PLANS HAVE BEEN PREPARED FOR THE EXCLUSIVE USE OF THE CLIENT. SAUNDERS HAVILL GROUP CANNOT ACCEPT RESPONSIBILITY FOR ANY USE OF OR RELIANCE UPON THE CONTENTS OF THESE DRAWINGS BY ANY THIRD PARTY.
CONFIRM ALL DIMENSIONS ON SITE PRIOR TO CONSTRUCTION AND DO NOT SCALE FROM THE DRAWINGS. ALL DIMENSIONS ARE IN MILLIMETRES. ANY DISCREPANCIES SHOULD BE CLARIFIED IN WRITING WITH SAUNDERS HAVILL GROUP PRIOR TO THE COMMENCEMENT OF WORK.
PRIOR TO ANY DEMOLITION, EXCAVATION OR CONSTRUCTION ON SITE, THE RELEVANT AUTHORITY SHOULD BE CONTACTED FOR FURTHER UNDER-GROUND SERVICES AND DETAILED LOCATIONS OF ALL SERVICES.
REFERENCES:
Civil design - Meinhardt Urban (2018)



AMENDMENTS:			
Issue	Date	Description	Checked AD
A	6/07/2018	Client Draft	
B	18/07/2018	Updated engineering works	AD

CLIENT:
PEET FLAGSTONE CITY PTY LTD
PROJECT:
Flagstone City (Stage 1)
SCALE:
@ A3

environmental management
PLAN OF:
VEGETATION MANAGEMENT PLAN
INTERNAL DEVELOPMENT AREA
DATE: 18/07/2018 CHECKED: AD
JOB REF: 8418 DRAWN: TC
DRAWING No.: 8418 E 03 West VCFMP B

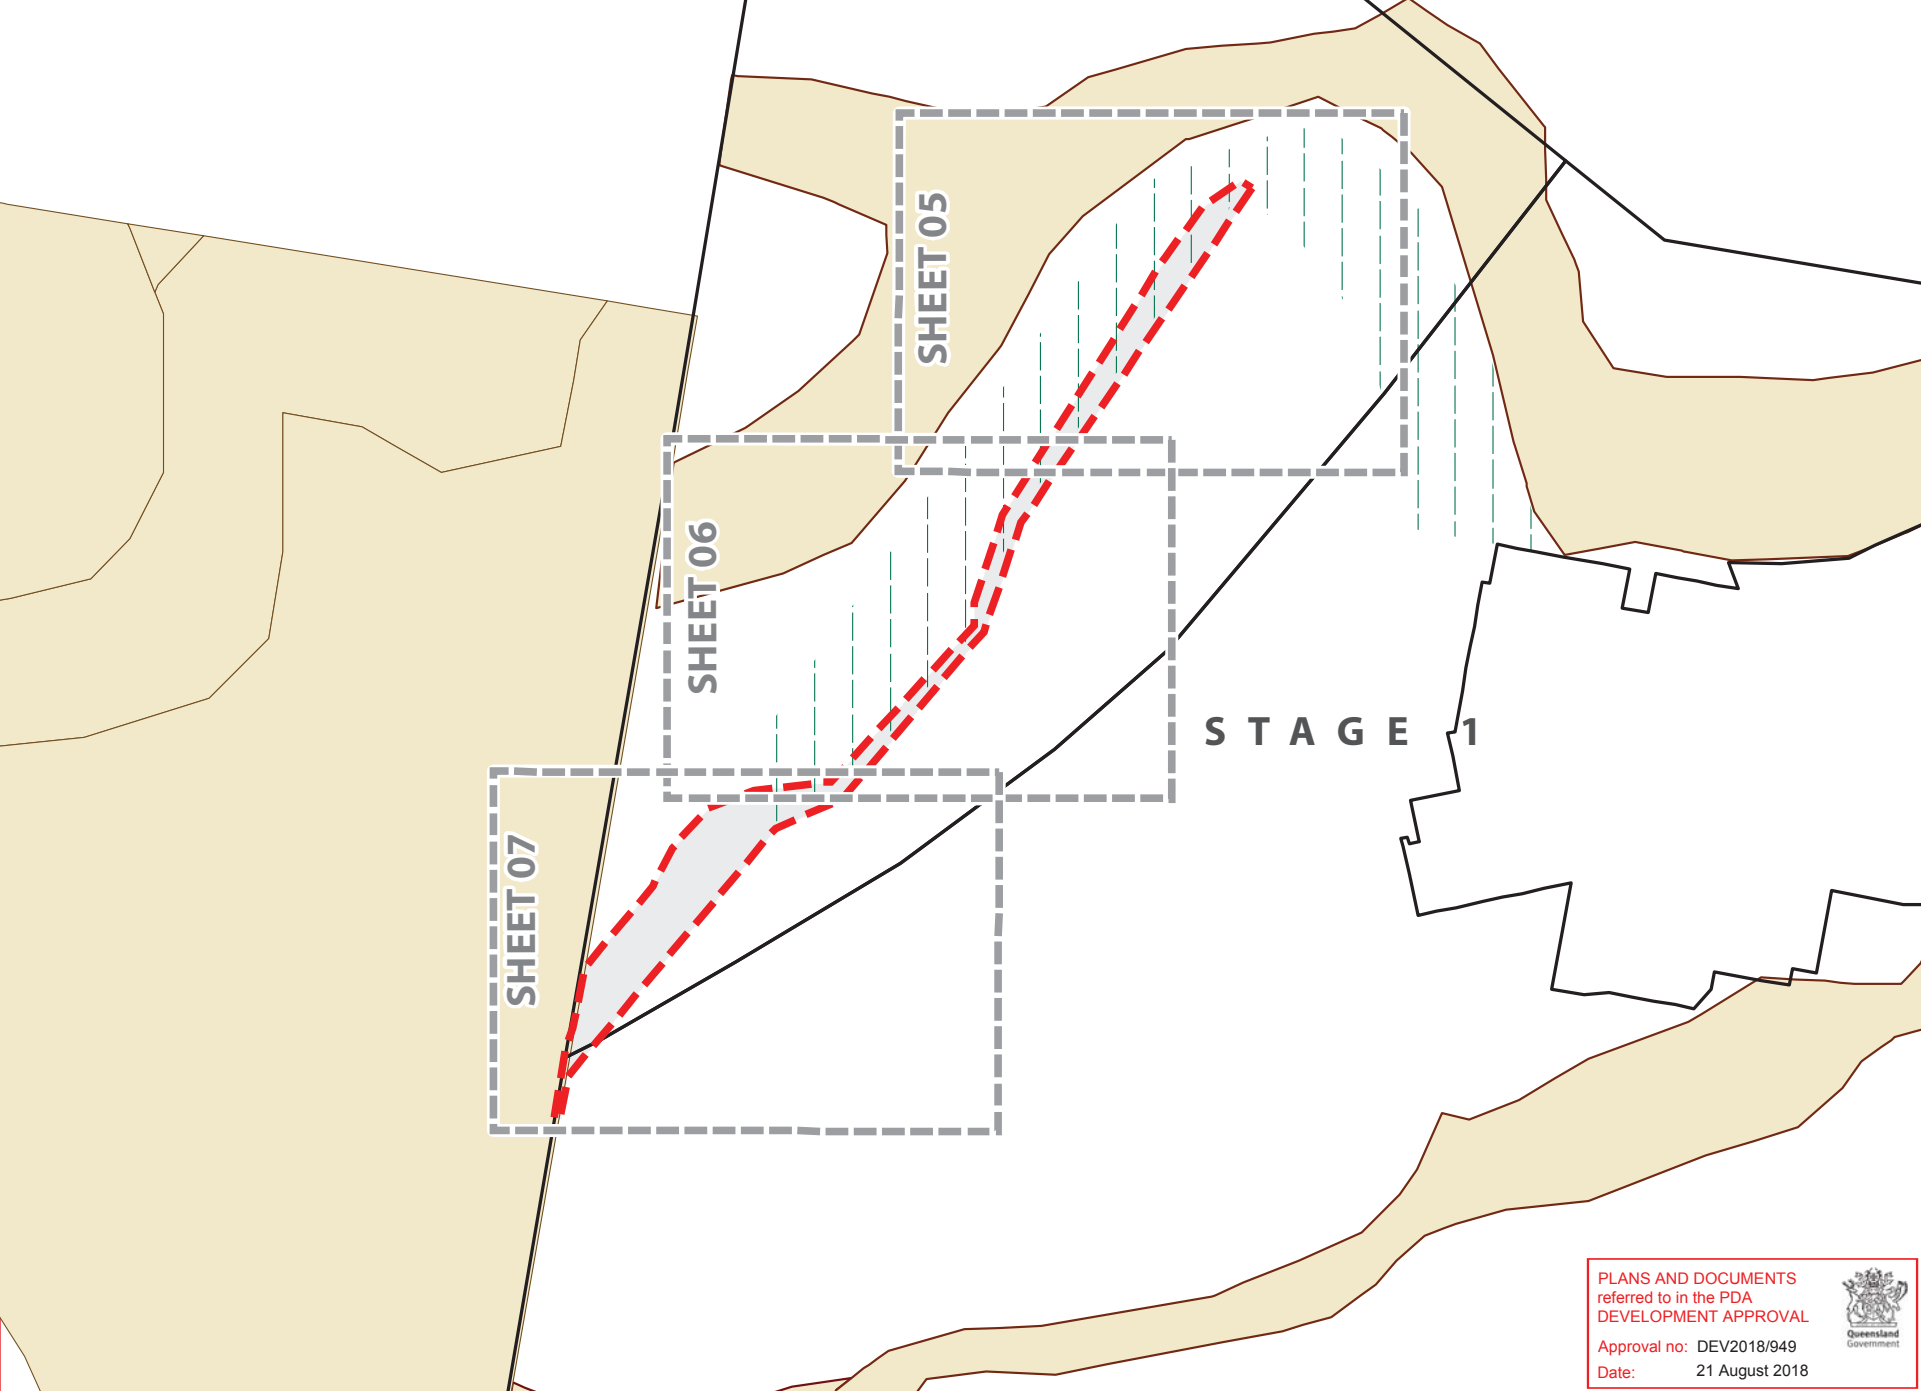

LEGEND

DEVELOPMENT LAYOUT:
Extent of project site

CIVIL WORKS:
Earthworks extent & construction access outside stage 1

MAPPED REMNANT VEGETATION

EXTENT OF CLEARING/ SEPARATION REQUIRED:
As per Bushfire Management Plan prepared by Jensen Bowers

NOTES:

Engineers and/or clearing contractors to prepare sediment and erosion control measures to ensure no movement off materials off site and minimal movement on site.

Refer to tree schedule for detailed list of trees including number, Botanical name, DBH, spread, height and habitat values.

Tree extents shown on this plan series are the Tree Protection Zone (TPZ) as specified in AS4970-2009.

Where minor encroachment of a TPZ occurs as part of a temporary construction zone (e.g. access to drainage structures) trees on the waterway or bushland side of the works are proposed on this WMP plan for retention. While it may be possible that minor works result in the die-back or even loss of the tree its bushland context does not result in increased risk to open space users.

PLANS AND DOCUMENTS referred to in the PDA DEVELOPMENT APPROVAL

Approval no: DEV2018/949

Date: 21 August 2018



DISCLAIMER:
THESE PLANS HAVE BEEN PREPARED FOR THE EXCLUSIVE USE OF THE CLIENT. SAUNDERS HAVILL GROUP CANNOT ACCEPT RESPONSIBILITY FOR ANY USE OF OR RELIANCE UPON THE CONTENTS OF THESE DRAWINGS BY ANY THIRD PARTY.

CONFIRM ALL DIMENSIONS ON SITE PRIOR TO CONSTRUCTION AND DO NOT SCALE FROM THE DRAWINGS. ALL DIMENSIONS ARE IN MILLIMETRES. ANY DISCREPANCIES SHOULD BE CLARIFIED IN WRITING WITH SAUNDERS HAVILL GROUP PRIOR TO THE COMMENCEMENT OF WORK.

PRIOR TO ANY DEMOLITION, EXCAVATION OR CONSTRUCTION ON SITE, THE RELEVANT AUTHORITY SHOULD BE CONTACTED FOR FURTHER UNDER-GROUND SERVICES AND DETAILED LOCATIONS OF ALL SERVICES.

REFERENCES:
Civil design - Meinhardt Urban (2018)



AMENDMENTS:			
Issue	Date	Description	Checked AD
A	6/07/2018	Client Draft	AD
B	18/07/2018	Updated engineering works	AD

CLIENT:
PEET FLAGSTONE CITY PTY LTD


PROJECT:
Flagstone City (Stage 1)

SCALE:
0 10 20 40 60 80 100 120 140 160 m
13,800 @ A3

environmental management

PLAN OF:
VEGETATION MANAGEMENT PLAN
INTERNAL DEVELOPMENT AREA

DATE:	18/07/2018	CHECKED:	AD
JOB REF:	8418	DRAWN:	TC
DRAWING No.: 8418 E 04 West VCFMP B			

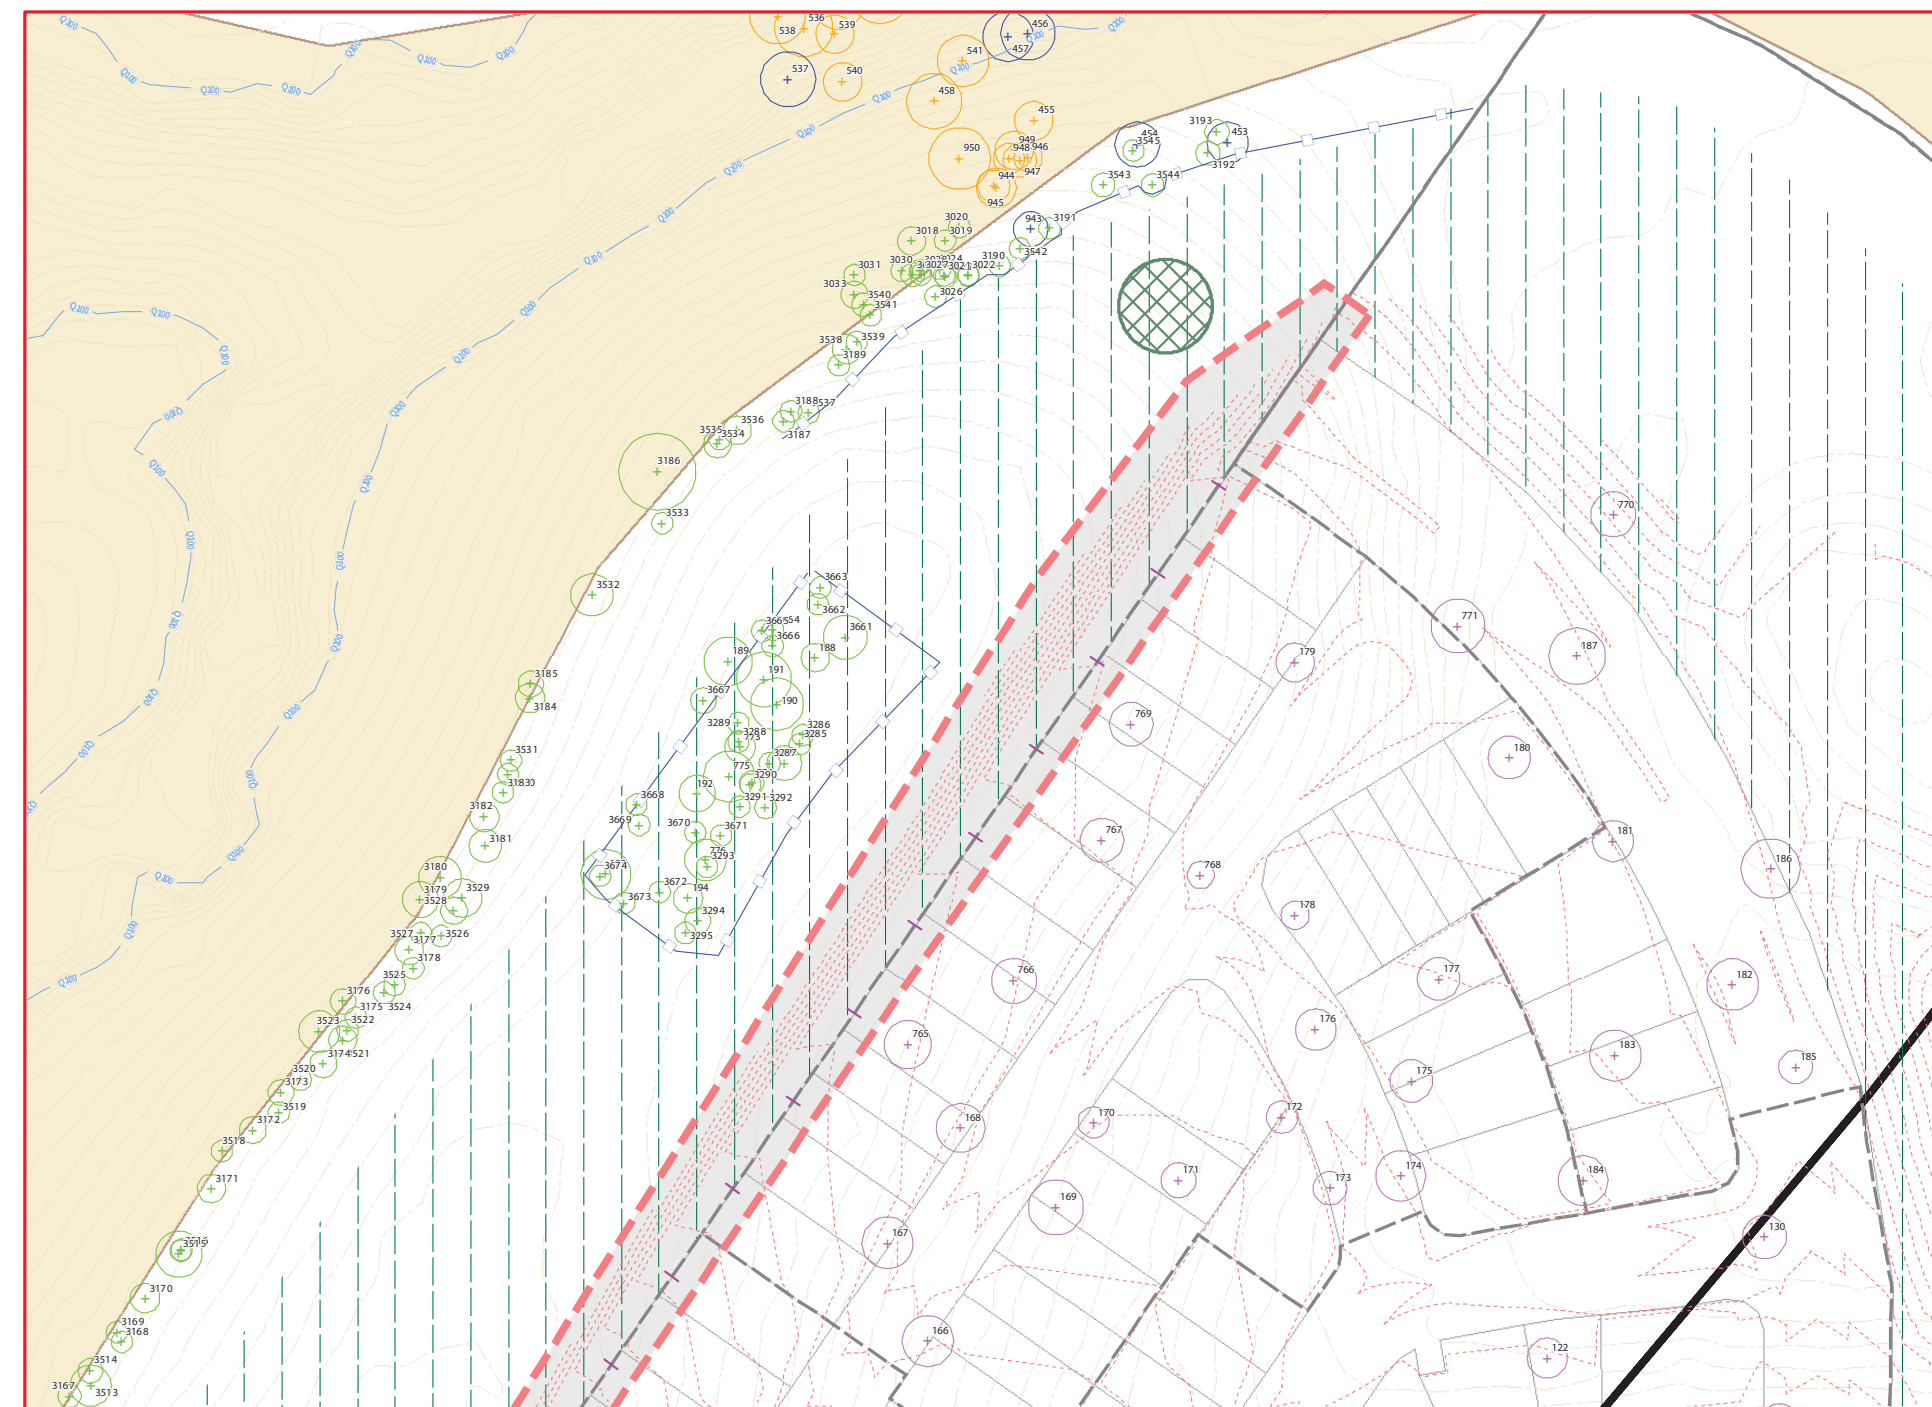

- LEGEND**
- RETAIN TREES:
Tree to be retained and protected within open space area/neighbouring lot. Trees located on the edge of earth works are subject to review on site by an arborist (if required).
 - EXISTING TREES TO BE REMOVED:
Tree to be removed as a result of the civil batter works.
 - EXISTING TREES REMOVED:
Approved trees removed as a result of previous vegetation clearing approvals.
 - EXISTING TREES TO BE REMOVED:
Tree to be removed as a result of the road way works extent.
 - RETAINED TREES:
Tree to be retained and protected outside of roadway. Trees located on the edge of road works are subject to review on site by an arborist (if required).
 - EXISTING TREES TO BE REMOVED:
Additional trees to be removed as a result of infrastructure requirements (services, basins etc.)
 - EXCLUSION FENCING:
Install exclusion fence to protect retained vegetation and rehabilitation works.
 - DEVELOPMENT LAYOUT:
Extent of project site
 - DEVELOPMENT LAYOUT:
Development Stage Boundaries
 - DEVELOPMENT LAYOUT:
Proposed Lots
 - CIVIL WORKS:
Earthworks extent & construction access outside stage 1
 - CIVIL WORKS:
Earthworks design contours
 - Felling stockpile location (indicative)
 - EXISTING CONTOURS:
Lidar derived contours (25cm)
 - MAPPED REMNANT VEGETATION
 - EXTENT OF CLEARING/
SEPARATION REQUIRED:
As per Bushfire Management Plan prepared by Jensen Bowers

PLANS AND DOCUMENTS referred to in the PDA DEVELOPMENT APPROVAL

Approval no: DEV2018/949

Date: 21 August 2018

NOTES:

Engineers and/or clearing contractors to prepare sediment and erosion control measures to ensure no movement of materials off site and minimal movement on site.

Refer to tree schedule for detailed list of trees including number, Botanical name, DBH, spread, height and habitat values.

Tree extents shown on this plan series are the Tree Protection Zone (TPZ) as specified in AS4970-2009.

Where minor encroachment of a TPZ occurs as part of a temporary construction zone (e.g. access to drainage structures) trees on the waterway or bushland side of the works are proposed on this WMP plan for retention. While it may be possible that minor works result in the die-back or even loss of the tree its bushland context does not result in increased risk to open space users.

saunders havill group

PEET
Flagstone

DISCLAIMER:
THESE PLANS HAVE BEEN PREPARED FOR THE EXCLUSIVE USE OF THE CLIENT. SAUNDERS HAVILL GROUP CANNOT ACCEPT RESPONSIBILITY FOR ANY USE OF OR RELIANCE UPON THE CONTENTS OF THESE DRAWINGS BY ANY THIRD PARTY.

CONFIRM ALL DIMENSIONS ON SITE PRIOR TO CONSTRUCTION AND DO NOT SCALE FROM THE DRAWINGS. ALL DIMENSIONS ARE IN MILLIMETRES. ANY DISCREPANCIES SHOULD BE CLARIFIED IN WRITING WITH SAUNDERS HAVILL GROUP PRIOR TO THE COMMENCEMENT OF WORK.

PRIOR TO ANY DEMOLITION, EXCAVATION OR CONSTRUCTION ON SITE, THE RELEVANT AUTHORITY SHOULD BE CONTACTED FOR FURTHER UNDER-GROUND SERVICES AND DETAILED LOCATIONS OF ALL SERVICES.

REFERENCES:
Civil design - Meinhardt Urban (2018)

APPROVED COMPANY
ISO 14001
Environmental
Management Systems
QMS Certification Services

APPROVED COMPANY
ISO 9001
Quality
Management Systems
QMS Certification Services



AMENDMENTS:			
Amend.	Date	Description	Checked AD
A	6/07/2018	Client Draft	AD
B	18/07/2018	Updated engineering works	AD

CLIENT:
PEET FLAGSTONE CITY PTY LTD


PROJECT:
Flagstone City (Stage 1)

SCALE:
0 5 10 20 30 40 m
1:1,000 @ A3

environmental management

PLAN OF:
**VEGETATION MANAGEMENT PLAN
INTERNAL DEVELOPMENT AREA**

DATE:	18/07/2018	CHECKED:	AD
JOB REF:	8418	DRAWN:	TC
DRAWING No.:	8418 E 05 West VCFMP A		

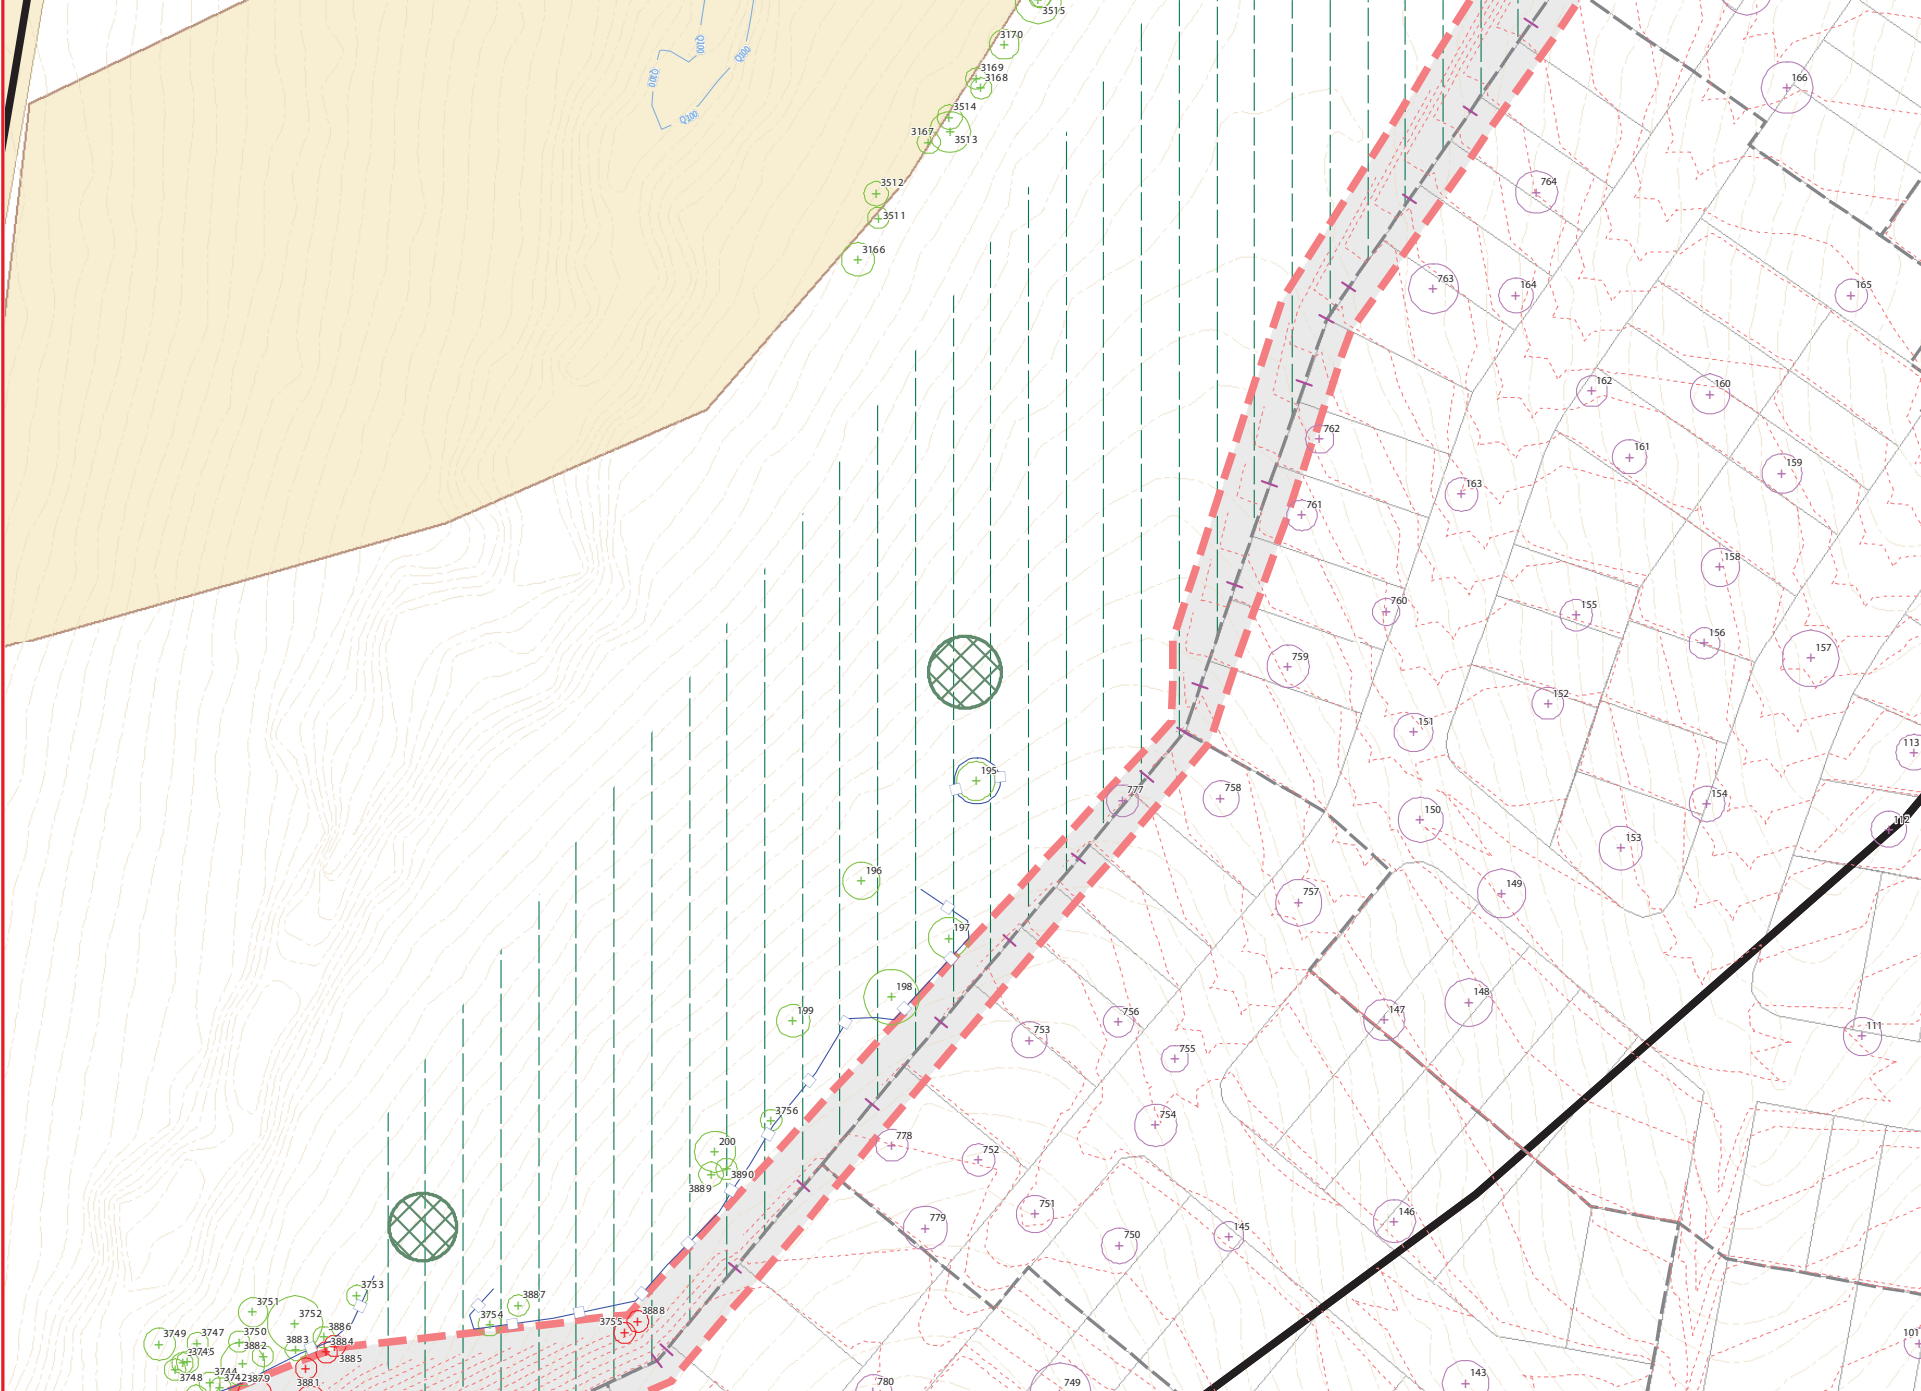

LEGEND

- RETAIN TREES:**
 - Tree to be retained and protected within open space area/neighbouring lot. Trees located on the edge of earth works are subject to review on site by an arborist (if required).
- EXISTING TREES TO BE REMOVED:**
 - Tree to be removed as a result of the civil batter works.
- EXISTING TREES REMOVED:**
 - Approved trees removed as a result of previous vegetation clearing approvals.
- EXISTING TREES TO BE REMOVED:**
 - Tree to be removed as a result of the road way works extent.
- RETAINED TREES:**
 - Tree to be retained and protected outside of roadway. Trees located on the edge of road works are subject to review on site by an arborist (if required).
- EXISTING TREES TO BE REMOVED:**
 - Additional trees to be removed as a result of infrastructure requirements (services, basins etc.)
- EXCLUSION FENCING:**
 - Install exclusion fence to protect retained vegetation and rehabilitation works.
- DEVELOPMENT LAYOUT:**
 - Extent of project site
- DEVELOPMENT LAYOUT:**
 - Development Stage Boundaries
- DEVELOPMENT LAYOUT:**
 - Proposed Lots
- CIVIL WORKS:**
 - Earthworks extent & construction access outside stage 1
- CIVIL WORKS:**
 - Earthworks design contours
- Felling stockpile location (indicative)**
- EXISTING CONTOURS:**
 - Lidar derived contours (25cm)
- MAPPED REMNANT VEGETATION**
- EXTENT OF CLEARING/SEPARATION REQUIRED:**
 - As per Bushfire Management Plan prepared by Jensen Bowers

PLANS AND DOCUMENTS referred to in the PDA DEVELOPMENT APPROVAL

Approval no: DEV2018/949
Date: 21 August 2018

NOTES:

Engineers and/or clearing contractors to prepare sediment and erosion control measures to ensure no movement of materials off site and minimal movement on site.

Refer to tree schedule for detailed list of trees including number, botanical name, DBH, spread, height and habitat values.

Tree extents shown on this plan series are the Tree Protection Zone (TPZ) as specified in AS4970-2009.

Where minor encroachment of a TPZ occurs as part of a temporary construction zone (e.g. access to drainage structures) trees on the waterway or bushland side of the works are proposed on this WMP plan for retention. While it may be possible that minor works result in the die-back or even loss of the tree its bushland context does not result in increased risk to open space users.

environmental management

PLAN OF:
**VEGETATION MANAGEMENT PLAN
INTERNAL DEVELOPMENT AREA**

DATE:	18/07/2018	CHECKED:	AD
JOB REF:	8418	DRAWN:	TC
DRAWING No.:	8418 E 06 West VCFMP A		

DISCLAIMER:
THESE PLANS HAVE BEEN PREPARED FOR THE EXCLUSIVE USE OF THE CLIENT. SAUNDERS HAVILL GROUP CANNOT ACCEPT RESPONSIBILITY FOR ANY USE OF OR RELIANCE UPON THE CONTENTS OF THESE DRAWINGS BY ANY THIRD PARTY.

CONFIRM ALL DIMENSIONS ON SITE PRIOR TO CONSTRUCTION AND DO NOT SCALE FROM THE DRAWINGS. ALL DIMENSIONS ARE IN MILLIMETRES. ANY DISCREPANCIES SHOULD BE CLARIFIED IN WRITING WITH SAUNDERS HAVILL GROUP PRIOR TO THE COMMENCEMENT OF WORK.

PRIOR TO ANY DEMOLITION, EXCAVATION OR CONSTRUCTION ON SITE, THE RELEVANT AUTHORITY SHOULD BE CONTACTED FOR FURTHER UNDER-GROUND SERVICES AND DETAILED LOCATIONS OF ALL SERVICES.

REFERENCES:
Civil design - Meinhardt Urban (2018)

APPROVED COMPANY
ISO 14001
Environmental Management Systems
QMS Certification Services

APPROVED COMPANY
ISO 9001
Quality Management Systems
QMS Certification Services

AMENDMENTS:			
Issue	Date	Description	Checked
A	6/07/2018	Client Draft	AD
B	18/07/2018	Updated engineering works	AD

CLIENT:
PEET FLAGSTONE CITY PTY LTD

PROJECT:
Flagstone City (Stage 1)

SCALE:
0 5 10 20 30 40 m
1:1,000 @ A3

environmental management

PLAN OF:
VEGETATION MANAGEMENT PLAN
INTERNAL DEVELOPMENT AREA

DATE:	18/07/2018	CHECKED:	AD
JOB REF:	8418	DRAWN:	TC
DRAWING No.:	8418 E 06 West VCFMP A		



- LEGEND**
- RETAIN TREES:
 - Tree to be retained and protected within open space area/neighboring lot. Trees located on the edge of earth works are subject to review on site by an arborist (if required).
 - EXISTING TREES TO BE REMOVED:
 - Tree to be removed as a result of the civil batter works.
 - EXISTING TREES REMOVED:
 - Approved trees removed as a result of previous vegetation clearing approvals.
 - EXISTING TREES TO BE REMOVED:
 - Tree to be removed as a result of the road way works extent.
 - RETAINED TREES:
 - Tree to be retained and protected outside of roadway. Trees located on the edge of road works are subject to review on site by an arborist (if required).
 - EXISTING TREES TO BE REMOVED:
 - Additional trees to be removed as a result of infrastructure requirements (sewer pipes, basins etc.)
 - EXCLUSION FENCING:
 - Install exclusion fence to protect retained vegetation and rehabilitation works.
 - DEVELOPMENT LAYOUT:
 - Extent of project site
 - DEVELOPMENT LAYOUT:
 - Development Stage Boundaries
 - DEVELOPMENT LAYOUT:
 - Proposed Lots
 - CIVIL WORKS:
 - Earthworks extent & construction access outside stage 1
 - CIVIL WORKS:
 - Earthworks design contours
 - Felling stockpile location (indicative)
 - EXISTING CONTOURS:
 - Lidar derived contours (25cm)
 - MAPPED REMNANT VEGETATION
 - EXTENT OF CLEARING/
SEPARATION REQUIRED:
 - As per Bushfire Management Plan prepared by Jensen Bowers

PLANS AND DOCUMENTS referred to in the PDA DEVELOPMENT APPROVAL

Approval no: DEV2018/949

Date: 21 August 2018

NOTES:

Engineers and/or clearing contractors to prepare sediment and erosion control measures to ensure no movement of materials off site and minimal movement on site.

Refer to tree schedule for detailed list of trees including number, Botanical name, DBH, spread, height and habitat values.

Tree extents shown on this plan series are the Tree Protection Zone (TPZ) as specified in AS4970-2009.

Where minor encroachment of a TPZ occurs as part of a temporary construction zone (e.g. access to drainage structures) trees on the waterway or bushland side of the works are proposed on this WMP plan for retention. While it may be possible that minor works result in the die-back or even loss of the tree its bushland context does not result in increased risk to open space users.

DISCLAIMER:
THESE PLANS HAVE BEEN PREPARED FOR THE EXCLUSIVE USE OF THE CLIENT. SAUNDERS HAVILL GROUP CANNOT ACCEPT RESPONSIBILITY FOR ANY USE OF OR RELIANCE UPON THE CONTENTS OF THESE DRAWINGS BY ANY THIRD PARTY.

CONFIRM ALL DIMENSIONS ON SITE PRIOR TO CONSTRUCTION AND DO NOT SCALE FROM THE DRAWINGS. ALL DIMENSIONS ARE IN MILLIMETRES. ANY DISCREPANCIES SHOULD BE CLARIFIED IN WRITING WITH SAUNDERS HAVILL GROUP PRIOR TO THE COMMENCEMENT OF WORK.

PRIOR TO ANY DEMOLITION, EXCAVATION OR CONSTRUCTION ON SITE, THE RELEVANT AUTHORITY SHOULD BE CONTACTED FOR FURTHER UNDER-GROUND SERVICES AND DETAILED LOCATIONS OF ALL SERVICES.

REFERENCES:
Civil design - Meinhardt Urban (2018)

AMENDMENTS:			
DATE	DESCRIPTION	CHECKED	AD
6/07/2018	Client Draft	AD	
18/07/2018	Updated engineering works	AD	

CLIENT:
PEET FLAGSTONE CITY PTY LTD

PROJECT:
Flagstone City (Stage 1)

SCALE:
0 5 10 20 30 40 m
1:1,000 @ A3

environmental management

PLAN OF:
**VEGETATION MANAGEMENT PLAN
INTERNAL DEVELOPMENT AREA**

DATE:	18/07/2018	CHECKED:	AD
JOB REF:	8418	DRAWN:	TC
DRAWING No.:	8418 E 07 West VCFMP A		

Specimen Details										Canopy Condition Details						Trunk Condition Details				Fauna Details and Habitat Value						Retention Status		
Tree ID	Botanical Name	Common Name	Trunk DBH (mm)	Additional Trunks DBH (mm)	Total DBH (mm) [AS 4970-2009]	Height (m)	Spread (m)	Tree Protection Zone (m)	Structural Root Zone (m)	Canopy Form	Spreading	Thinning	Die-back	Epicormic Growth	Lopped	Canopy Health	Leaning	Vines	Trunk Damage	Fire Damage	Trunk Health	Scats	Scratches	Hollows	Nest		Termite Nest	Habitat Value
101	Corymbia citriodora	Spotted Gum	240		240	16	4	2.9	1.8	Regular	-	-	Die-back	-	-	Typical	-	-	-	-	Typical	-	-	-	-	-	-	Removed
111	Corymbia citriodora	Spotted Gum	300		300	16	9	3.6	2.0	Regular	-	-	-	-	-	Typical	-	-	-	-	Typical	-	-	-	-	-	-	Removed
112	Corymbia citriodora	Spotted Gum	280		280	17	8	3.4	1.9	Regular	-	Thinning	Die-back	-	-	Poor	-	-	Trunk Dmg.	-	Typical	-	-	-	Small	-	-	Removed
113	Corymbia citriodora	Spotted Gum	280		280	21	5	3.4	1.9	Regular	-	-	-	-	-	Typical	-	-	-	-	Typical	-	-	-	-	-	-	Removed
122	Eucalyptus tereticornis	Forest Red Gum	310		310	17	6	3.7	2.0	Regular	-	-	-	-	-	Typical	-	-	-	-	Typical	-	-	-	-	-	-	Removed
130	Eucalyptus tereticornis	Forest Red Gum	340		340	22	7	4.1	2.1	Regular	-	-	-	-	-	Typical	-	-	-	-	Typical	-	-	-	-	-	-	Removed
137	Corymbia citriodora	Spotted Gum	370		370	23	8	4.4	2.2	Regular	-	-	-	-	-	Typical	-	-	-	-	Typical	-	-	-	-	-	-	Removed
145	Eucalyptus tereticornis	Forest Red Gum	230		230	18	4	2.8	1.8	Regular	-	Thinning	Die-back	-	-	Poor	-	-	-	-	Typical	-	-	-	-	-	-	Removed
146	Corymbia tessellaris	Moreton Bay Ash	330		330	17	5	4.0	2.1	Regular	-	Thinning	Die-back	-	-	Poor	-	-	Trunk Dmg.	-	Typical	-	-	-	-	-	-	Removed
147	Corymbia citriodora	Spotted Gum	320		320	17	4	3.8	2.1	Regular	-	Thinning	Die-back	-	-	Poor	-	-	Trunk Dmg.	-	Typical	-	-	-	-	-	-	Removed
148	Corymbia citriodora	Spotted Gum	370		370	22	8	4.4	2.2	Regular	-	-	-	-	-	Typical	-	-	Trunk Dmg.	-	Typical	-	-	-	-	-	-	Removed
149	Eucalyptus tereticornis	Forest Red Gum	380		380	20	5	4.6	2.2	Regular	-	-	-	-	-	Typical	-	-	Trunk Dmg.	-	Typical	-	-	-	-	-	-	Removed
150	Corymbia citriodora	Spotted Gum	350		350	19	7	4.2	2.1	Regular	-	Thinning	Die-back	-	-	Poor	-	-	-	-	Typical	-	-	-	-	-	-	Removed
151	Corymbia citriodora	Spotted Gum	300		300	19	5	3.6	2.0	Regular	-	Thinning	Die-back	-	-	Poor	-	-	-	-	Typical	-	-	-	-	-	-	Removed
152	Corymbia citriodora	Spotted Gum	250		250	18	4	3.0	1.8	One-sided	-	-	-	-	-	Typical	-	-	-	-	Typical	-	-	-	-	-	-	Removed
153	Eucalyptus tereticornis	Forest Red Gum	340		340	22	9	4.1	2.1	Regular	-	-	-	-	-	Typical	-	-	-	-	Typical	-	-	-	-	-	-	Removed
154	Corymbia citriodora	Spotted Gum	280		280	18	6	3.4	1.9	Regular	-	-	-	-	-	Typical	-	-	-	-	Typical	-	-	-	-	-	-	Removed
155	Corymbia citriodora	Spotted Gum	250		250	18	4	3.0	1.8	Regular	-	-	-	-	-	Typical	-	-	-	-	Typical	-	-	-	-	-	-	Removed
156	Corymbia citriodora	Spotted Gum	240		240	17	5	2.9	1.8	Regular	-	-	-	-	-	Typical	-	-	Trunk Dmg.	-	Typical	-	-	-	-	-	-	Removed
157	Eucalyptus tereticornis	Forest Red Gum	440		440	20	8	5.3	2.3	Regular	-	-	-	-	-	Typical	-	-	Trunk Dmg.	-	Typical	-	-	-	-	-	-	Removed
158	Corymbia citriodora	Spotted Gum	300		300	18	6	3.6	2.0	Regular	-	-	-	-	-	Typical	-	-	-	-	Typical	-	-	-	-	-	-	Removed
159	Eucalyptus tereticornis	Forest Red Gum	310		310	17	6	3.7	2.0	Regular	-	-	-	-	-	Typical	Minor	-	Trunk Dmg.	-	Typical	-	-	-	-	-	-	Removed
160	Corymbia tessellaris	Moreton Bay Ash	310		310	16	5	3.7	2.0	Regular	-	Thinning	Die-back	-	-	Poor	-	-	Trunk Dmg.	-	Poor	-	-	-	-	-	-	Removed
161	Corymbia citriodora	Spotted Gum	270		270	18	4	3.2	1.9	Regular	-	-	-	-	-	Typical	-	-	Trunk Dmg.	-	Typical	-	-	-	-	-	-	Removed
162	Corymbia citriodora	Spotted Gum	240		240	18	3	2.9	1.8	One-sided	-	Thinning	Die-back	-	-	Poor	-	-	-	-	Typical	-	-	-	-	-	-	Removed
163	Corymbia citriodora	Spotted Gum	260		260	15	6	3.1	1.9	Regular	-	-	-	-	-	Typical	-	-	-	-	Typical	-	-	-	-	-	-	Removed
164	Corymbia citriodora	Spotted Gum	270		270	17	6	3.2	1.9	Regular	-	-	Die-back	-	-	Poor	-	-	Trunk Dmg.	-	Typical	-	-	-	-	-	-	Removed
165	Eucalyptus tereticornis	Forest Red Gum	250		250	14	5	3.0	1.8	Regular	-	-	-	-	-	Typical	Minor	-	Trunk Dmg.	-	Poor	-	-	-	-	-	-	Removed
166	Eucalyptus tereticornis	Forest Red Gum	400		400	19	7	4.8	2.3	Regular	-	-	-	-	-	Typical	-	-	Trunk Dmg.	-	Typical	-	-	-	-	-	-	Removed
167	Eucalyptus tereticornis	Forest Red Gum	400		400	21	6	4.8	2.3	Regular	-	-	-	-	-	Typical	-	-	-	-	Typical	-	-	-	-	-	-	Removed
168	Angophora leiocarpa	Smooth-barked Apple	380		380	22	8	4.6	2.2	Regular	-	-	-	-	-	Typical	-	-	-	-	Typical	-	-	-	-	-	-	Removed
169	Corymbia citriodora	Spotted Gum	430		430	22	6	5.2	2.3	Regular	-	-	-	-	-	Typical	-	-	-	-	Typical	-	-	-	-	-	-	Removed
170	Corymbia citriodora	Spotted Gum	240		240	18	4	2.9	1.8	Regular	-	-	-	-	-	Typical	-	-	-	-	Typical	-	-	-	-	-	-	Removed
171	Eucalyptus tereticornis	Forest Red Gum	270		270	17	5	3.2	1.9	Regular	-	-	-	-	-	Typical	-	-	-	-	Typical	-	-	-	-	-	-	Removed
172	Eucalyptus tereticornis	Forest Red Gum	250		250	16	5	3.0	1.8	Regular	-	-	-	-	-	Typical	-	-	Trunk Dmg.	-	Poor	-	-	-	-	-	-	Removed
173	Eucalyptus tereticornis	Forest Red Gum	260		260	14	5	3.1	1.9	Regular	-	-	-	-	-	Typical	-	-	Trunk Dmg.	-	Typical	-	-	-	-	-	-	Removed
174	Lophostemon suaveolens	Swamp Box	390		390	12	5	4.7	2.2	Regular	-	-	-	-	-	Typical	-	-	Trunk Dmg.	-	Typical	-	-	-	-	-	-	Removed
175	Eucalyptus tereticornis	Forest Red Gum	330		330	20	6	4.0	2.1	Regular	-	-	-	-	-	Typical	-	-	-	-	Typical	-	-	-	-	-	-	Removed
176	Eucalyptus tereticornis	Forest Red Gum	320		320	19	7	3.8	2.1	Regular	-	-	-	-	-	Typical	-	-	Trunk Dmg.	-	Typical	-	-	-	-	-	-	Removed
177	Eucalyptus tereticornis	Forest Red Gum	330		330	21	5	4.0	2.1	Regular	-	Thinning	Die-back	-	-	Poor	-	-	Trunk Dmg.	-	Typical	-	-	-	-	-	-	Removed
178	Eucalyptus tereticornis	Forest Red Gum	220		220	16	3	2.6	1.8	Regular	-	-	-	-	-	Typical	-	-	-	-	Typical	-	-	-	-	-	-	Removed
179	Eucalyptus tereticornis	Forest Red Gum	300		300	17	4	3.6	2.0	Regular	-	Thinning	Die-back	-	-	Poor	-	-	-	-	Typical	-	-	-	-	-	-	Removed
180	Eucalyptus tereticornis	Forest Red Gum	330		330	18	5	4.0	2.1	Regular	-	Thinning	Die-back	-	-	Typical	-	-	-	-	Typical	-	-	-	-	-	-	Removed
181	Eucalyptus tereticornis	Forest Red Gum	320		320	18	5	3.8	2.1	Regular	-	-	-	-	-	Typical	-	-	Trunk Dmg.	-	Typical	-	-	-	-	-	-	Removed
182	Eucalyptus tereticornis	Forest Red Gum	400		400	23	8	4.8	2.3	Regular	-	-	-	-	-	Typical	-	-	Trunk Dmg.	-	Typical	-	-	-	-	-	-	Removed
183	Eucalyptus tereticornis	Forest Red Gum	400		400	18	8	4.8	2.3	Regular	-	-	-	-	-	Typical	-	-	Trunk Dmg.	-	Typical	-	-	-	-	-	-	Removed
184	Eucalyptus tereticornis	Forest Red Gum	390		390	22	8	4.7	2.2	Regular	-	-	-	-	-	Typical	-	-	-	-	Typical	-	-	-	-	-	-	Removed
185	Eucalyptus tereticornis	Forest Red Gum	260		260	18	5	3.1	1.9	Regular	-	-	-	-	-	Typical	-	-	Trunk Dmg.	-	Typical	-	-	-	-	-	-	Removed
186	Corymbia intermedia	Pink Bloodwood	460		460	19	7	5.5	2.4	Regular	-	-	-	-	-	Typical	-	-	-	-	Typical	-	-	-	-	-	-	Removed
187	Eucalyptus tereticornis	Forest Red Gum	440		440	18	7	5.3	2.3	Regular	-	-	-	-	-	Typical	-	-	-	-	Typical	-	-	-	-	-	-	Removed
188	Eucalyptus tereticornis	Forest Red Gum	220		220	16	5	2.6	1.8	Regular	-	-	-	-	-	Typical	-	-	-	-	Typical	-	-	-	-	-	-	remove - dev

Tree ID	Specimen Details									Canopy Condition Details						Trunk Condition Details					Fauna Details and Habitat Value							Retention Status
	Botanical Name	Common Name	Trunk DBH (mm)	Additional Trunks DBH (mm)	Total DBH (mm) [AS 4970-2009]	Height (m)	Spread (m)	Tree Protection Zone (m)	Structural Root Zone (m)	Canopy Form	Spreading	Thinning	Die-Back	Epicormic Growth	Lopped	Canopy Health	Leaning	Vines	Trunk Damage	Fire Damage	Trunk Health	Scats	Scratches	Hollows	Nest	Termite Nest	Habitat Value	
189	Eucalyptus crebra	Narrow-leaved Ironbark	380		380	21	8	4.6	2.2	Regular	-	-	-	-	-	Typical	-	-	-	-	Typical	-	-	-	-	-	-	remove - dev
190	Eucalyptus crebra	Narrow-leaved Ironbark	410		410	22	6	4.9	2.3	Regular	-	Thinning	Die-back	-	-	Poor	-	-	Trunk Dmg.	-	Typical	-	-	-	-	-	-	remove - dev
191	Corymbia tessellaris	Moreton Bay Ash	260	260, 220	428	17	6	5.1	2.3	Regular	-	-	-	-	-	Typical	-	-	-	-	Typical	-	-	-	-	-	-	remove - dev
192	Eucalyptus crebra	Narrow-leaved Ironbark	220	180	284	16	5	3.4	2.0	Regular	-	-	-	-	-	Typical	-	-	-	-	Typical	-	-	-	-	-	-	remove - dev
193	Corymbia citriodora	Spotted Gum	390		390	22	9	4.7	2.2	Regular	-	-	-	-	-	Typical	-	-	-	-	Typical	-	-	-	-	-	-	remove - dev
194	Corymbia tessellaris	Moreton Bay Ash	230		230	12	4	2.8	1.8	Regular	-	-	-	-	-	Typical	-	-	-	-	Typical	-	-	-	-	-	-	remove - dev
195	Eucalyptus crebra	Narrow-leaved Ironbark	300		300	17	6	3.6	2.0	Regular	-	-	-	-	-	Typical	-	-	-	-	Typical	-	-	-	-	-	-	retain
196	Corymbia citriodora	Spotted Gum	290		290	17	6	3.5	2.0	Regular	-	-	-	-	-	Typical	-	-	-	-	Typical	-	-	-	-	-	-	retain
197	Corymbia citriodora	Spotted Gum	310		310	19	6	3.7	2.0	Regular	-	-	-	-	-	Typical	-	-	-	-	Typical	-	-	-	-	-	-	remove - dev
198	Eucalyptus tereticornis	Forest Red Gum	430		430	19	5	5.2	2.3	Regular	-	-	Die-back	-	-	Typical	-	-	Trunk Dmg.	-	Typical	-	-	-	-	-	-	remove - dev
199	Eucalyptus crebra	Narrow-leaved Ironbark	260		260	17	5	3.1	1.9	Regular	-	-	-	-	-	Typical	-	-	-	-	Typical	-	-	-	-	-	-	retain
200	Corymbia citriodora	Spotted Gum	320		320	19	6	3.8	2.1	Regular	-	-	-	-	-	Typical	-	-	-	-	Typical	-	-	-	-	-	-	remove - dev
201	Eucalyptus tereticornis	Forest Red Gum	330		330	19	6	4.0	2.1	Regular	-	-	-	-	-	Typical	-	-	Trunk Dmg.	-	Typical	-	-	-	-	-	-	Removed
202	Eucalyptus tereticornis	Forest Red Gum	600		600	23	9	7.2	2.7	Regular	-	-	-	-	-	Typical	-	-	-	-	Typical	-	-	-	-	-	-	Removed
203	Eucalyptus tereticornis	Forest Red Gum	310		310	19	5	3.7	2.0	Regular	-	-	-	-	-	Typical	-	-	-	-	Typical	-	-	-	-	-	-	Removed
204	Corymbia citriodora	Spotted Gum	290		290	18	7	3.5	2.0	Regular	-	-	Die-back	-	-	Typical	-	-	-	-	Typical	-	-	-	-	-	-	Removed
205	Eucalyptus tereticornis	Forest Red Gum	310		310	19	5	3.7	2.0	Regular	-	-	-	-	-	Typical	-	-	-	-	Typical	-	-	-	-	-	-	Removed
206	Corymbia citriodora	Spotted Gum	330		330	20	6	4.0	2.1	Regular	-	-	-	-	-	Typical	-	-	-	-	Typical	-	-	-	-	-	-	Removed
207	Corymbia citriodora	Spotted Gum	310		310	20	6	3.7	2.0	Regular	-	-	-	-	-	Typical	-	-	-	-	Typical	-	-	-	-	-	-	Removed
208	Eucalyptus crebra	Narrow-leaved Ironbark	360		360	19	7	4.3	2.2	Regular	-	Thinning	Die-back	-	-	Typical	-	-	Trunk Dmg.	-	Typical	-	-	-	-	-	-	Removed
209	Corymbia citriodora	Spotted Gum	260		260	19	5	3.1	1.9	Regular	-	Thinning	Die-back	-	-	Poor	-	-	Trunk Dmg.	-	Typical	-	-	-	-	-	-	Removed
210	Eucalyptus crebra	Narrow-leaved Ironbark	360		360	18	5	4.3	2.2	Regular	-	-	-	-	-	Typical	-	-	Trunk Dmg.	-	Typical	-	-	-	-	-	-	Removed
211	Corymbia citriodora	Spotted Gum	240		240	17	4	2.9	1.8	Regular	-	-	-	-	-	Typical	-	-	-	-	Typical	-	-	-	-	-	-	Removed
212	Eucalyptus crebra	Narrow-leaved Ironbark	360		360	19	8	4.3	2.2	Regular	-	-	-	-	-	Typical	-	-	Trunk Dmg.	-	Typical	-	-	-	-	-	-	Removed
213	Eucalyptus crebra	Narrow-leaved Ironbark	280		280	16	7	3.4	1.9	Regular	-	-	-	-	-	Typical	-	-	Trunk Dmg.	-	Poor	-	-	-	-	-	-	Removed
214	Eucalyptus crebra	Narrow-leaved Ironbark	310		310	21	6	3.7	2.0	Regular	-	-	-	-	-	Typical	-	-	Trunk Dmg.	-	Typical	-	-	-	-	-	-	Removed
215	Corymbia citriodora	Spotted Gum	350		350	20	6	4.2	2.1	Regular	-	-	-	-	-	Typical	-	-	-	-	Typical	-	-	-	-	-	-	Removed
216	Eucalyptus crebra	Narrow-leaved Ironbark	310		310	15	6	3.7	2.0	Regular	-	-	-	-	-	Typical	-	-	Trunk Dmg.	-	Typical	-	-	-	-	-	-	Removed
217	Eucalyptus crebra	Narrow-leaved Ironbark	340		340	18	5	4.1	2.1	Regular	-	-	-	-	-	Typical	-	-	Trunk Dmg.	-	Typical	-	-	-	-	-	-	Removed
219	Eucalyptus crebra	Narrow-leaved Ironbark	280		280	13	6	3.4	1.9	Regular	-	-	-	-	-	Typical	-	-	-	-	Typical	-	-	-	-	-	-	Removed
220	Eucalyptus crebra	Narrow-leaved Ironbark	350		350	15	7	4.2	2.1	Regular	-	-	-	-	-	Typical	-	-	Trunk Dmg.	-	Typical	-	-	-	-	-	-	Removed
453	Eucalyptus crebra	Narrow-leaved Ironbark	320		320	19	7	3.8	2.1	Regular	-	-	-	-	-	Typical	-	-	-	-	Typical	-	-	-	-	-	-	retain - road
454	Lophostemon suaveolens	Swamp Box	350		350	14	5	4.2	2.1	Regular	-	-	-	-	-	Typical	-	-	-	-	Typical	-	-	-	-	-	-	retain - road
455	Eucalyptus crebra	Narrow-leaved Ironbark	300		300	19	6	3.6	2.0	Regular	-	-	-	-	-	Typical	-	-	-	-	Typical	-	-	-	-	-	-	remove - road
456	Corymbia intermedia	Pink Bloodwood	420		420	23	9	5.0	2.3	Regular	-	Thinning	Die-back	-	-	Typical	-	-	-	-	Typical	-	-	-	-	-	-	retain - road
457	Corymbia tessellaris	Moreton Bay Ash	390		390	21	9	4.7	2.2	Regular	-	-	-	-	-	Typical	-	-	-	-	Typical	-	-	-	-	-	-	retain - road
458	Eucalyptus tereticornis	Forest Red Gum	430		430	29	11	5.2	2.3	Regular	-	Thinning	Die-back	Epicormic	-	Poor	-	-	-	-	Typical	-	-	-	-	-	-	remove - road
459	Corymbia citriodora	Spotted Gum	560		560	25	8	6.7	2.6	Regular	-	-	-	-	-	Typical	-	-	-	-	Typical	-	-	-	-	-	-	remove - dev
460	Corymbia citriodora	Spotted Gum	580		580	27	14	7.0	2.6	Regular	-	-	-	-	-	Typical	-	-	-	-	Typical	-	-	-	-	-	-	remove - dev
461	Corymbia citriodora	Spotted Gum	380		380	26	7	4.6	2.2	Regular	-	-	-	-	-	Typical	-	-	-	-	Typical	-	-	-	-	-	-	remove - dev
462	Corymbia citriodora	Spotted Gum	350		350	26	8	4.2	2.1	Regular	-	-	-	-	-	Typical	-	-	-	-	Typical	-	-	-	-	-	-	remove - dev
463	Eucalyptus tereticornis	Forest Red Gum	430		430	23	8	5.2	2.3	Regular	-	-	-	-	-	Typical	-	-	-	-	Typical	-	-	-	-	-	-	remove - dev
464	Corymbia citriodora	Spotted Gum	400		400	23	9	4.8	2.3	Regular	-	-	-	-	-	Typical	-	-	-	-	Typical	-	-	-	-	-	-	remove - dev
465	Corymbia citriodora	Spotted Gum	400		400	27	8	4.8	2.3	Regular	-	-	-	-	-	Typical	-	-	-	-	Typical	-	-	-	-	-	-	remove - dev
466	Corymbia citriodora	Spotted Gum	380		380	21	6	4.6	2.2	One-sided	-	-	-	-	-	Typical	-	-	-	-	Typical	-	-	-	-	-	-	remove - dev
467	Corymbia citriodora	Spotted Gum	390		390	25	9	4.7	2.2	Regular	-	-	-	-	-	Typical	-	-	-	-	Typical	-	-	-	-	-	-	remove - dev
468	Eucalyptus tereticornis	Forest Red Gum	300		300	18	6	3.6	2.0	Regular	-	-	-	-	-	Typical	-	-	-	-	Typical	-	-	-	-	-	-	remove - dev
469	Corymbia citriodora	Spotted Gum	380		380	20	7	4.6	2.2	Regular	-	-	-	-	-	Typical	-	-	-	-	Typical	-	-	-	-	-	-	remove - dev
470	Corymbia citriodora	Spotted Gum	360		360	21	5	4.3	2.2	Regular	-	-	-	-	-	Typical	-	-	-	-	Typical	-	-	-	-	-	-	remove - dev
471	Corymbia citriodora	Spotted Gum	320		320	18	5	3.8	2.1	Regular	-	Thinning	Die-back	-	-	Poor	-	-	-	-	Typical	-	-	-	-	-	-	remove - dev
472	Corymbia citriodora	Spotted Gum	370		370	24	8	4.4	2.2	Regular	-	-	-	-	-	Typical	-	-	-	-	Typical	-	-	-	-	-	-	remove - dev
473	Corymbia citriodora	Spotted Gum	330		330	23	6	4.0	2.1	Regular	-	-	-	-	-	Typical	-	-	-	-	Typical	-	-	-	-	-	-	remove - dev
474	Corymbia citriodora	Spotted Gum	360		360	23	7	4.3	2.2	Regular	-	-	-	-	-	Typical	-	-	-	-	Typical	-	-	-	-	-	-	remove - dev
475	Eucalyptus tereticornis	Forest Red Gum	510		510	26	9	6.1	2.5	Regular	-	-	-	-	-	Typical	-	-	-	-	Typical	-	-	-	-	-	-	remove - dev
476	Eucalyptus tereticornis	Forest Red Gum	320		320	23	6	3.8	2.1	One-sided	-	Thinning	Die-back	-	-	Poor	-	-	-	-	Typical	-	-	-	-	-	-	remove - dev
477	Corymbia citriodora	Spotted Gum	320		320	22	6	3.8	2.1	Regular	-	-	-	-	-	Typical	-	-	-	-	Typical	-	-	-	-	-	-	remove - dev

Specimen Details									Canopy Condition Details							Trunk Condition Details					Fauna Details and Habitat Value							
Tree ID	Botanical Name	Common Name	Trunk DBH (mm)	Additional Trunks DBH (mm)	Total DBH (mm) [AS 4970-2009]	Height (m)	Spread (m)	Tree Protection Zone (m)	Structural Root Zone (m)	Canopy Form	Spreading	Thinning	Die-Back	Epicormic Growth	Lopped	Canopy Health	Leaning	Vines	Trunk Damage	Fire Damage	Trunk Health	Scats	Scratches	Hollows	Nest	Termite Nest	Habitat Value	Retention Status
478	Corymbia citriodora	Spotted Gum	360		360	23	7	4.3	2.2	Regular	-	-	-	-	-	Typical	-	-	-	-	Typical	-	-	-	-	-	-	remove - dev
479	Corymbia citriodora	Spotted Gum	310		310	19	5	3.7	2.0	Regular	-	-	-	-	-	Typical	-	-	-	-	Typical	-	-	-	-	-	-	remove - dev
480	Eucalyptus tereticornis	Forest Red Gum	430		430	24	6	5.2	2.3	Regular	-	-	-	-	-	Typical	-	-	-	-	Typical	-	-	-	-	-	-	remove - dev
481	Corymbia citriodora	Spotted Gum	340		340	23	7	4.1	2.1	Regular	-	-	-	-	-	Typical	-	-	-	-	Typical	-	-	-	-	-	-	remove - dev
537	Angophora subvelutina	Broad-leaved Apple	430		430	24	7	5.2	2.3	Regular	-	-	-	-	-	Typical	-	-	-	-	Typical	-	-	-	-	-	-	retain - road
539	Casuarina cunninghamiana	River Sheoak	300		300	16	6	3.6	2.0	Regular	-	-	-	-	-	Typical	-	-	-	-	Typical	-	-	-	-	-	-	remove - road
540	Lophostemon suaveolens	Swamp Box	300		300	15	6	3.6	2.0	Regular	-	-	-	-	-	Typical	-	-	-	-	Typical	-	-	-	-	-	-	remove - road
541	Lophostemon suaveolens	Swamp Box	400		400	16	7	4.8	2.3	Regular	-	-	-	-	-	Typical	-	-	-	-	Typical	-	-	-	-	-	-	remove - road
743	Corymbia citriodora	Spotted Gum	260		260	14	3	3.1	1.9	Regular	-	Thinning	Die-back	-	-	Poor	-	-	Trunk Dmg.	-	Typical	-	-	-	-	-	-	Removed
744	Eucalyptus siderophloia	Grey Ironbark	320		320	18	9	3.8	2.1	Regular	-	-	Die-back	-	-	Typical	-	-	Trunk Dmg.	-	Typical	-	-	-	-	-	-	Removed
745	Corymbia citriodora	Spotted Gum	330		330	19	9	4.0	2.1	Regular	-	-	Die-back	-	-	Typical	-	-	-	-	Typical	-	-	-	-	-	-	Removed
746	Eucalyptus siderophloia	Grey Ironbark	310		310	13	9	3.7	2.0	Regular	-	-	-	-	-	Typical	-	-	Trunk Dmg.	-	Typical	-	-	-	-	-	-	Removed
747	Eucalyptus siderophloia	Grey Ironbark	330		330	18	10	4.0	2.1	Regular	-	-	-	-	-	Typical	-	-	-	-	Typical	-	-	-	-	-	-	Removed
748	Eucalyptus siderophloia	Grey Ironbark	400		400	18	8	4.8	2.3	Regular	-	-	-	-	-	Typical	-	-	Trunk Dmg.	-	Typical	-	-	-	-	-	-	Removed
749	Eucalyptus siderophloia	Grey Ironbark	480		480	17	12	5.8	2.4	Regular	-	-	Die-back	-	-	Typical	-	-	Trunk Dmg.	-	Typical	-	-	-	-	-	-	Removed
750	Eucalyptus siderophloia	Grey Ironbark	280		280	11	6	3.4	1.9	Regular	-	-	Die-back	-	-	Typical	-	-	Trunk Dmg.	-	Poor	-	-	-	-	-	-	Removed
751	Corymbia citriodora	Spotted Gum	290		290	14	6	3.5	2.0	Regular	-	-	Die-back	-	-	Poor	-	-	-	-	Typical	-	-	-	-	-	-	Removed
752	Eucalyptus siderophloia	Grey Ironbark	250		250	10	4	3.0	1.8	Regular	-	-	-	-	-	Typical	-	-	Trunk Dmg.	-	Typical	-	-	-	-	-	-	Removed
753	Corymbia citriodora	Spotted Gum	280		280	15	7	3.4	1.9	Regular	-	-	-	-	-	Typical	-	-	Trunk Dmg.	-	Typical	-	-	-	-	-	-	Removed
754	Corymbia citriodora	Spotted Gum	330		330	15	7	4.0	2.1	Regular	-	-	-	-	-	Typical	-	-	-	-	Typical	-	-	-	-	-	-	Removed
755	Eucalyptus siderophloia	Grey Ironbark	210		210	12	6	2.5	1.7	Regular	-	-	Die-back	-	-	Typical	-	-	Trunk Dmg.	-	Typical	-	-	-	-	-	-	Removed
756	Corymbia citriodora	Spotted Gum	200	130	239	12	5	2.9	1.8	Regular	-	-	-	-	-	Typical	-	-	Trunk Dmg.	-	Typical	-	-	-	-	Termites	-	Removed
757	Eucalyptus siderophloia	Grey Ironbark	360		360	18	9	4.3	2.2	Regular	-	-	Die-back	-	-	Typical	-	-	Trunk Dmg.	-	Typical	-	-	-	-	-	-	Removed
758	Eucalyptus crebra	Narrow-leaved Ironbark	280		280	15	8	3.4	1.9	Regular	-	-	Die-back	-	-	Typical	-	-	Trunk Dmg.	-	Typical	-	-	-	-	-	-	Removed
759	Corymbia citriodora	Spotted Gum	330		330	19	7	4.0	2.1	Regular	-	-	-	-	-	Typical	-	-	-	-	Typical	-	-	-	-	-	-	Removed
760	Eucalyptus siderophloia	Grey Ironbark	210		210	12	8	2.5	1.7	Regular	-	-	-	-	-	Typical	-	-	-	-	Typical	-	-	-	-	-	-	Removed
761	Corymbia citriodora	Spotted Gum	240		240	17	4	2.9	1.8	One-sided	-	-	Die-back	-	-	Typical	-	-	Trunk Dmg.	-	Typical	-	-	-	-	-	-	Removed
762	Eucalyptus crebra	Narrow-leaved Ironbark	220		220	17	3	2.6	1.8	Regular	-	Thinning	Die-back	Epicormic	-	Poor	-	-	Trunk Dmg.	-	Poor	-	-	-	-	-	-	Removed
763	Corymbia citriodora	Spotted Gum	390		390	18	9	4.7	2.2	Regular	-	-	-	-	-	Typical	-	-	-	-	Typical	-	-	-	-	-	-	Removed
764	Corymbia citriodora	Spotted Gum	330		330	19	9	4.0	2.1	Regular	-	-	Die-back	-	-	Typical	-	-	-	-	Typical	-	-	-	-	-	-	Removed
765	Angophora leiocarpa	Smooth-barked Apple	370		370	17	10	4.4	2.2	Regular	-	-	Die-back	-	-	Typical	-	-	Trunk Dmg.	-	Typical	-	-	-	-	-	-	Removed
766	Eucalyptus tereticornis	Forest Red Gum	350		350	15	9	4.2	2.1	Regular	-	-	-	-	-	Typical	-	-	-	-	Typical	-	-	-	-	-	-	Removed
767	Eucalyptus tereticornis	Forest Red Gum	340		340	16	8	4.1	2.1	Regular	-	-	-	-	-	Typical	-	-	Trunk Dmg.	-	Typical	-	-	-	-	-	-	Removed
768	Lophostemon suaveolens	Swamp Box	210		210	6	3	2.5	1.7	Regular	-	Thinning	Die-back	-	-	Poor	-	-	Trunk Dmg.	-	Typical	-	-	-	-	-	-	Removed
769	Corymbia citriodora	Spotted Gum	340		340	15	9	4.1	2.1	Regular	-	-	-	-	-	Typical	-	-	-	-	Typical	-	-	-	-	-	-	Removed
770	Eucalyptus crebra	Narrow-leaved Ironbark	350		350	18	5	4.2	2.1	Regular	-	Thinning	Die-back	-	-	Poor	-	-	Trunk Dmg.	-	Typical	-	-	-	-	-	-	Removed
771	Angophora leiocarpa	Smooth-barked Apple	420		420	21	15	5.0	2.3	Regular	-	-	-	-	-	Typical	-	-	Trunk Dmg.	-	Typical	-	-	-	-	-	-	Removed
772	Corymbia citriodora	Spotted Gum	270		270	12	5	3.2	1.9	Regular	-	Thinning	Die-back	Epicormic	-	Typical	-	-	-	-	Typical	-	-	-	-	-	-	remove - dev
773	Corymbia citriodora	Spotted Gum	210	110	237	12	5	2.8	1.8	Regular	-	-	-	-	-	Typical	-	-	-	-	Typical	-	-	-	-	-	-	remove - dev
774	Corymbia citriodora	Spotted Gum	190		190	11	2	2.3	1.6	Regular	-	-	-	-	-	Typical	-	-	-	-	Typical	-	-	-	-	-	-	remove - dev
775	Eucalyptus siderophloia	Grey Ironbark	400		400	19	8	4.8	2.3	Regular	-	-	-	-	-	Typical	-	-	-	-	Typical	-	-	-	-	-	-	remove - dev
776	Eucalyptus tereticornis	Forest Red Gum	300	120	323	14	5	3.9	2.1	Regular	-	-	-	-	-	Typical	-	-	-	-	Typical	-	-	-	-	-	-	remove - dev
777	Eucalyptus siderophloia	Grey Ironbark	250		250	14	9	3.0	1.8	Regular	-	-	-	-	-	Typical	-	-	Trunk Dmg.	-	Typical	-	-	-	-	-	-	Removed
778	Eucalyptus tereticornis	Forest Red Gum	250		250	15	8	3.0	1.8	Regular	-	-	-	-	-	Typical	-	-	-	-	Typical	-	-	-	-	-	-	Removed
779	Eucalyptus siderophloia	Grey Ironbark	340		340	16	8	4.1	2.1	Regular	-	-	Die-back	-	-	Typical	-	-	Trunk Dmg.	-	Typical	-	-	-	-	-	-	Removed
780	Corymbia citriodora	Spotted Gum	280		280	17	7	3.4	1.9	Regular	-	-	Die-back	-	-	Typical	-	-	Trunk Dmg.	-	Typical	-	-	-	-	-	-	Removed
781	Eucalyptus siderophloia	Grey Ironbark	320		320	16	7	3.8	2.1	Regular	-	-	Die-back	-	-	Typical	-	-	Trunk Dmg.	-	Typical	-	-	-	-	-	-	Removed
782	Corymbia citriodora	Spotted Gum	380		380	20	12	4.6	2.2	Regular	-	-	Die-back	-	-	Typical	-	-	-	-	Typical	-	-	-	-	-	-	Removed
783	Eucalyptus siderophloia	Grey Ironbark	300		300	15	10	3.6	2.0	Regular	-	Thinning	Die-back	-	-	Poor	-	-	Trunk Dmg.	-	Poor	-	-	-	-	-	-	Removed
784	Eucalyptus siderophloia	Grey Ironbark	220		220	10	4	2.6	1.8	Regular	-	-	Die-back	-	-	Typical	-	-	-	-	Typical	-	-	-	-	-	-	Removed
785	Eucalyptus siderophloia	Grey Ironbark	270		270	18	9	3.2	1.9	Regular	-	-	Die-back	-	-	Typical	-	-	-	-	Typical	-	-	-	-	-	-	Removed
786	Eucalyptus siderophloia	Grey Ironbark	370		370	15	11	4.4	2.2	Regular	-	-	Die-back	-	-	Typical	-	-	-	-	Typical	-	-	-	-	-	-	Removed
787	Eucalyptus siderophloia	Grey Ironbark	280		280	12	7	3.4	1.9	Regular	-	-	Die-back	-	-	Typical	-	-	Trunk Dmg.	-	Typical	-	-	-	-	-	-	Removed
788	Corymbia citriodora	Spotted Gum	260		260	14	8	3.1	1.9	Regular	-	-	Die-back	-	-	Typical	-	-	-	-	Typical	-	-	-	-	-	-	Removed
789	Corymbia citriodora	Spotted Gum	350		350	21	7	4.2	2.1	Regular	-	-	-	-	-	Typical	-	-	-	-	Typical	-	-	-	-	-	-	Removed
790	Corymbia citriodora	Spotted Gum	270		270	12	7	3.2	1.9	Regular	-	-	Die-back	-	-	Typical	-	-	Trunk Dmg.	-	Typical	-	-	-	-	-	-	Removed

Specimen Details									Canopy Condition Details							Trunk Condition Details					Fauna Details and Habitat Value						Retention Status	
Tree ID	Botanical Name	Common Name	Trunk DBH (mm)	Additional Trunks DBH (mm)	Total DBH (mm) [AS 4970-2009]	Height (m)	Spread (m)	Tree Protection Zone (m)	Structural Root Zone (m)	Canopy Form	Spreading	Thinning	Die-Back	Epicormic Growth	Lopped	Canopy Health	Leaning	Vines	Trunk Damage	Fire Damage	Trunk Health	Scats	Scratches	Hollows	Nest	Termite Nest		Habitat Value
791	Corymbia citriodora	Spotted Gum	290		290	19	8	3.5	2.0	Regular	-	-	Die-back	-	-	Typical	-	-	-	-	Typical	-	-	-	-	-	-	Removed
792	Corymbia citriodora	Spotted Gum	290		290	19	7	3.5	2.0	Regular	-	-	Die-back	-	-	Typical	-	-	-	-	Typical	-	-	-	-	-	-	Removed
793	Corymbia citriodora	Spotted Gum	270		270	13	6	3.2	1.9	Regular	-	-	-	-	-	Typical	-	-	-	-	Typical	-	-	-	-	-	-	Removed
794	Corymbia citriodora	Spotted Gum	310		310	17	7	3.7	2.0	Regular	-	-	-	-	-	Typical	-	-	Trunk Dmg.	-	Typical	-	-	-	-	-	-	Removed
795	Corymbia citriodora	Spotted Gum	270		270	17	7	3.2	1.9	Regular	-	-	-	-	-	Typical	-	-	-	-	Typical	-	-	-	-	-	-	Removed
796	Corymbia citriodora	Spotted Gum	250		250	10	5	3.0	1.8	Regular	-	-	Die-back	-	-	Typical	-	-	-	-	Typical	-	-	-	-	-	-	Removed
797	Eucalyptus crebra	Narrow-leaved Ironbark	290		290	13	6	3.5	2.0	Regular	-	-	-	-	-	Typical	-	-	-	-	Typical	-	-	-	-	-	-	Removed
798	Eucalyptus crebra	Narrow-leaved Ironbark	300		300	14	5	3.6	2.0	Regular	-	-	Die-back	-	-	Typical	-	-	Trunk Dmg.	-	Typical	-	-	-	-	-	-	Removed
799	Corymbia tessellaris	Moreton Bay Ash	220		220	15	6	2.6	1.8	Regular	-	-	-	-	-	Typical	-	-	-	-	Typical	-	-	-	-	-	-	Removed
943	Corymbia citriodora	Spotted Gum	180	200	269	15	2	3.2	1.9	Regular	-	-	-	Epicormic	-	Poor	-	-	-	-	Typical	-	-	-	-	-	-	retain - road
944	Acacia concurrens	Black Wattle	250		250	7	3	3.0	1.8	Regular	-	-	-	-	-	Typical	-	-	-	-	Typical	-	-	-	-	-	-	remove - road
945	Lophostemon confertus	Brush Box	310		310	16	3	3.7	2.0	Regular	-	-	-	-	-	Typical	-	-	-	-	Typical	-	-	-	-	-	-	remove - road
946	Eucalyptus crebra	Narrow-leaved Ironbark	220		220	19	4	2.6	1.8	Regular	-	-	-	-	-	Typical	-	-	-	-	Typical	-	-	-	-	-	-	remove - road
947	Eucalyptus crebra	Narrow-leaved Ironbark	260		260	25	5	3.1	1.9	Regular	-	-	-	-	-	Typical	-	-	-	-	Typical	-	-	-	-	-	-	remove - road
948	Corymbia tessellaris	Moreton Bay Ash	240		240	27	5	2.9	1.8	Regular	-	-	-	-	-	Typical	-	-	-	-	Typical	-	-	-	-	-	-	remove - road
949	Corymbia tessellaris	Moreton Bay Ash	250	160	297	29	10	3.6	2.0	Regular	-	-	-	-	-	Typical	-	Regular	-	-	Typical	-	-	-	-	-	-	remove - road
950	Corymbia intermedia	Pink Bloodwood	480		480	19	10	5.8	2.4	Regular	-	-	-	-	-	Typical	-	-	-	-	Typical	-	-	-	-	-	-	remove - road
954	Corymbia citriodora	Spotted Gum	240		240	17	4	2.9	1.8	Regular	-	-	Die-back	-	-	Typical	-	-	-	-	Typical	-	-	-	-	-	-	Removed
955	Corymbia citriodora	Spotted Gum	260		260	23	7	3.1	1.9	Regular	-	-	-	-	-	Typical	-	-	-	-	Typical	-	-	-	-	-	-	remove - dev
956	Eucalyptus tereticornis	Forest Red Gum	370		370	30	6	4.4	2.2	Regular	-	-	-	-	-	Typical	-	-	-	-	Typical	-	-	-	-	-	-	remove - dev
957	Eucalyptus tereticornis	Forest Red Gum	430		430	30	10	5.2	2.3	Regular	-	-	-	-	-	Typical	-	-	-	-	Typical	-	-	-	-	-	-	remove - dev
958	Eucalyptus tereticornis	Forest Red Gum	390		390	30	7	4.7	2.2	Regular	-	-	Die-back	-	-	Typical	-	-	-	-	Typical	-	-	-	-	-	-	remove - dev
959	Corymbia citriodora	Spotted Gum	290		290	20	7	3.5	2.0	Regular	-	-	Die-back	-	-	Typical	-	-	-	-	Typical	-	-	-	-	-	-	remove - dev
960	Corymbia citriodora	Spotted Gum	310		310	25	6	3.7	2.0	Regular	-	-	-	-	-	Typical	-	Regular	-	-	Typical	-	-	-	-	-	-	remove - dev
961	Eucalyptus tereticornis	Forest Red Gum	350		350	24	5	4.2	2.1	Regular	-	Thinning	Die-back	Epicormic	-	Poor	-	-	-	-	Typical	-	-	-	Small	-	-	remove - dev
962	Corymbia citriodora	Spotted Gum	320		320	27	6	3.8	2.1	Regular	-	-	Die-back	-	-	Typical	-	-	-	-	Typical	-	-	-	-	-	-	remove - dev
963	Corymbia citriodora	Spotted Gum	580		580	28	10	7.0	2.6	Regular	-	-	Die-back	-	-	Typical	-	-	-	-	Typical	-	-	-	-	-	-	remove - dev
964	Eucalyptus tereticornis	Forest Red Gum	430		430	30	7	5.2	2.3	Regular	-	-	Die-back	-	-	Typical	-	-	-	-	Typical	-	-	-	-	-	-	remove - dev
3018	Acacia disparrima	Hickory Wattle	220		220	13	4	2.6	1.8	Regular	-	-	-	-	-	Typical	-	-	-	-	Typical	-	-	-	-	-	-	retain
3019	Acacia disparrima	Hickory Wattle	110		110	11	3	2.0	1.3	Regular	-	-	-	-	-	Typical	-	-	-	-	Typical	-	-	-	-	-	-	retain
3020	Corymbia citriodora	Spotted Gum	110		110	12	3	2.0	1.3	Regular	-	-	-	-	-	Typical	-	-	-	-	Typical	-	-	-	-	-	-	retain
3021	Corymbia citriodora	Spotted Gum	140		140	15	3	2.0	1.4	Regular	-	-	-	-	-	Typical	-	-	-	-	Typical	-	-	-	-	-	-	retain
3022	Corymbia citriodora	Spotted Gum	130		130	10	3	2.0	1.4	Regular	-	-	-	-	-	Typical	-	-	-	-	Typical	-	-	-	-	-	-	retain
3023	Corymbia citriodora	Spotted Gum	110		110	10	2	2.0	1.3	Regular	-	-	-	-	-	Typical	-	-	-	-	Typical	-	-	-	-	-	-	retain
3024	Corymbia intermedia	Pink Bloodwood	100	80	128	10	2	2.0	1.4	Regular	-	-	-	-	-	Typical	-	-	-	-	Typical	-	-	-	-	-	-	retain
3025	Lophostemon suaveolens	Swamp Box	100		100	10	2	2.0	1.3	Regular	-	-	-	-	-	Typical	-	-	-	-	Typical	-	-	-	-	-	-	retain
3026	Eucalyptus siderophloia	Grey Ironbark	110		110	7	1	2.0	1.3	Regular	-	-	-	-	-	Typical	-	-	-	-	Typical	-	-	-	-	-	-	retain
3027	Corymbia citriodora	Spotted Gum	100		100	10	1	2.0	1.3	Regular	-	-	-	-	-	Typical	-	-	-	-	Typical	-	-	-	-	-	-	retain
3028	Corymbia citriodora	Spotted Gum	110		110	13	2	2.0	1.3	Regular	-	-	-	-	-	Typical	-	-	-	-	Typical	-	-	-	-	-	-	retain
3029	Acacia disparrima	Hickory Wattle	130	130	184	12	4	2.2	1.6	Regular	-	-	-	-	-	Typical	-	Regular	-	-	Typical	-	-	-	-	-	-	retain
3030	Corymbia intermedia	Pink Bloodwood	130		130	12	2	2.0	1.4	Regular	-	-	-	-	-	Typical	-	-	-	-	Typical	-	-	-	-	-	-	retain
3031	Lophostemon suaveolens	Swamp Box	120		120	13	3	2.0	1.4	Regular	-	-	-	-	-	Typical	-	-	-	-	Typical	-	-	-	-	-	-	retain
3033	Acacia disparrima	Hickory Wattle	210		210	12	4	2.5	1.7	Regular	-	-	-	-	-	Typical	-	-	-	-	Typical	-	-	-	-	-	-	retain
3166	Corymbia citriodora	Spotted Gum	260		260	17	5	3.1	1.9	Regular	-	-	-	-	-	Typical	-	-	-	-	Typical	-	-	-	-	-	-	retain
3167	Corymbia intermedia	Pink Bloodwood	180		180	16	4	2.2	1.6	Regular	-	-	-	-	-	Typical	-	-	-	-	Typical	-	-	-	-	-	-	retain
3168	Corymbia citriodora	Spotted Gum	120		120	13	3	2.0	1.4	Regular	-	-	-	-	-	Typical	-	-	-	-	Typical	-	-	-	-	-	-	retain
3169	Corymbia citriodora	Spotted Gum	110		110	13	2	2.0	1.3	Regular	-	-	-	-	-	Typical	-	-	-	-	Typical	-	-	-	-	-	-	retain
3170	Corymbia citriodora	Spotted Gum	230		230	17	5	2.8	1.8	Regular	-	-	-	-	-	Typical	-	-	-	-	Typical	-	-	-	-	-	-	retain
3171	Corymbia citriodora	Spotted Gum	220		220	18	5	2.6	1.8	Regular	-	-	-	-	-	Typical	-	-	-	-	Typical	-	-	-	-	-	-	retain
3172	Corymbia citriodora	Spotted Gum	210		210	17	4	2.5	1.7	Regular	-	-	-	-	-	Typical	-	-	-	-	Typical	-	-	-	-	-	-	retain
3173	Corymbia citriodora	Spotted Gum	200		200	16	4	2.4	1.7	Regular	-	-	-	-	-	Typical	-	-	-	-	Typical	-	-	-	-	-	-	retain
3174	Corymbia citriodora	Spotted Gum	210		210	18	5	2.5	1.7	Regular	-	-	-	-	-	Typical	-	-	-	-	Typical	-	-	-	-	-	-	retain
3175	Corymbia citriodora	Spotted Gum	110		110	12	3	2.0	1.3	Regular	-	-	-	-	-	Typical	-	-	-	-	Typical	-	-	-	-	-	-	retain
3176	Corymbia citriodora	Spotted Gum	200		200	17	4	2.4	1.7	Regular	-	-	-	-	-	Typical	-	-	-	-	Typical	-	-	-	-	-	-	retain
3177	Corymbia intermedia	Pink Bloodwood	220		220	17	3	2.6	1.8	Regular	-	-	-	-	-	Typical	-	-	-	-	Typical	-	-	-	-	-	-	retain
3178	Corymbia citriodora	Spotted Gum	110		110	12	2	2.0	1.3	Regular	-	-	-	-	-	Typical	-	-	-	-	Typical	-	-	-	-	-	-	retain

Specimen Details										Canopy Condition Details						Trunk Condition Details					Fauna Details and Habitat Value							Retention Status
Tree ID	Botanical Name	Common Name	Trunk DBH (mm)	Additional Trunks DBH (mm)	Total DBH (mm) [AS 4970-2009]	Height (m)	Spread (m)	Tree Protection Zone (m)	Structural Root Zone (m)	Canopy Form	Spreading	Thinning	Die-Back	Epicormic Growth	Lopped	Canopy Health	Leaning	Vines	Trunk Damage	Fire Damage	Trunk Health	Scats	Scratches	Hollows	Nest	Termite Nest	Habitat Value	
3179	Corymbia citriodora	Spotted Gum	280		280	21	8	3.4	1.9	Regular	-	-	-	-	-	Typical	-	-	-	-	Typical	-	-	-	-	-	-	retain
3180	Eucalyptus crebra	Narrow-leaved Ironbark	330		330	23	10	4.0	2.1	Regular	-	-	-	-	-	Typical	-	-	-	-	Typical	-	-	-	-	-	-	retain
3181	Corymbia tessellaris	Moreton Bay Ash	180	180	255	19	9	3.1	1.9	Regular	-	-	-	-	-	Typical	-	-	-	-	Typical	-	-	-	-	-	-	retain
3182	Corymbia citriodora	Spotted Gum	230		230	18	5	2.8	1.8	Regular	-	Thinning	Die-back	Epicormic	-	Poor	-	-	-	-	Typical	-	-	-	-	-	-	retain
3183	Corymbia citriodora	Spotted Gum	100		100	14	2	2.0	1.3	Regular	-	-	-	-	-	Typical	-	-	-	-	Typical	-	-	-	-	-	-	retain
3184	Eucalyptus crebra	Narrow-leaved Ironbark	230		230	22	8	2.8	1.8	Regular	-	-	-	-	-	Typical	-	-	-	-	Typical	-	-	-	-	-	-	retain
3185	Eucalyptus tereticornis	Forest Red Gum	200		200	18	5	2.4	1.7	Regular	-	-	-	-	-	Typical	-	-	-	-	Typical	-	-	-	-	-	-	retain
3186	Eucalyptus siderophloia	Grey Ironbark	600		600	22	14	7.2	2.7	Regular	-	Thinning	Die-back	Epicormic	-	Poor	-	-	-	-	Typical	-	-	-	-	-	-	retain
3187	Corymbia citriodora	Spotted Gum	160		160	17	4	2.0	1.5	Regular	-	-	-	-	-	Typical	-	-	-	-	Typical	-	-	-	-	-	-	retain
3188	Corymbia tessellaris	Moreton Bay Ash	120		120	9	1	2.0	1.4	Regular	-	-	-	-	-	Typical	-	-	-	-	Typical	-	-	-	-	-	-	retain
3189	Corymbia citriodora	Spotted Gum	130		130	17	3	2.0	1.4	Regular	-	-	-	-	-	Typical	-	-	-	-	Typical	-	-	-	-	-	-	retain
3190	Eucalyptus crebra	Narrow-leaved Ironbark	150		150	12	2	2.0	1.5	Regular	-	Thinning	Die-back	Epicormic	-	Poor	-	-	-	-	Typical	-	-	-	-	-	-	retain
3191	Corymbia intermedia	Pink Bloodwood	140		140	12	3	2.0	1.4	Regular	-	-	-	-	-	Typical	-	-	-	-	Typical	-	-	-	-	-	-	retain
3192	Corymbia citriodora	Spotted Gum	190		190	18	5	2.3	1.6	Regular	-	-	-	-	-	Typical	-	-	-	-	Typical	-	-	-	-	-	-	retain
3193	Corymbia intermedia	Pink Bloodwood	190		190	17	5	2.3	1.6	Regular	-	-	-	-	-	Typical	-	-	-	-	Typical	-	-	-	-	-	-	retain
3285	Corymbia citriodora	Spotted Gum	120		120	12	3	2.0	1.4	Regular	-	-	-	-	-	Typical	-	-	-	-	Typical	-	-	-	-	-	-	remove - dev
3286	Eucalyptus tereticornis	Forest Red Gum	110		110	11	3	2.0	1.3	Regular	-	-	-	-	-	Typical	-	-	-	-	Typical	-	-	-	-	-	-	remove - dev
3287	Corymbia citriodora	Spotted Gum	160		160	15	2	2.0	1.5	Regular	-	-	-	-	-	Typical	-	-	-	-	Typical	-	-	-	-	-	-	remove - dev
3288	Corymbia citriodora	Spotted Gum	100	80, 50	137	13	3	2.0	1.4	Regular	-	-	-	-	-	Typical	-	-	-	-	Typical	-	-	-	-	-	-	remove - dev
3289	Corymbia citriodora	Spotted Gum	100		100	12	2	2.0	1.3	Regular	-	-	-	-	-	Typical	-	-	-	-	Typical	-	-	-	-	-	-	remove - dev
3290	Corymbia citriodora	Spotted Gum	150		150	13	4	2.0	1.5	Regular	-	-	-	-	-	Typical	-	-	-	-	Typical	-	-	-	-	-	-	remove - dev
3291	Corymbia citriodora	Spotted Gum	120		120	15	1	2.0	1.4	Regular	-	-	-	-	-	Typical	-	-	-	-	Typical	-	-	-	-	-	-	remove - dev
3292	Corymbia citriodora	Spotted Gum	170		170	17	5	2.0	1.6	Regular	-	-	-	-	-	Typical	-	-	-	-	Typical	-	-	-	-	-	-	remove - dev
3293	Acacia leiocalyx	Early Flowering Black Wattle	130	100	164	10	4	2.0	1.5	Regular	-	-	-	-	-	Typical	-	-	-	-	Typical	-	-	-	-	-	-	remove - dev
3294	Acacia leiocalyx	Early Flowering Black Wattle	200		200	10	5	2.4	1.7	Regular	-	-	-	-	-	Typical	-	-	-	-	Typical	-	-	-	-	-	-	remove - dev
3295	Corymbia tessellaris	Moreton Bay Ash	170		170	13	3	2.0	1.6	Regular	-	-	-	-	-	Typical	-	-	-	-	Typical	-	-	-	-	-	-	remove - dev
3511	Acacia disparrima	Hickory Wattle	140		140	9	4	2.0	1.4	Regular	-	-	-	-	-	Typical	-	-	-	-	Typical	-	-	-	-	-	-	retain
3512	Eucalyptus tereticornis	Forest Red Gum	190		190	16	5	2.3	1.6	Regular	-	-	-	-	-	Typical	-	-	-	-	Typical	-	-	-	-	-	-	retain
3513	Eucalyptus crebra	Narrow-leaved Ironbark	320		320	18	8	3.8	2.1	Regular	-	-	-	-	-	Typical	-	-	-	-	Typical	-	-	-	-	-	-	retain
3514	Corymbia citriodora	Spotted Gum	165	100	193	15	5	2.3	1.7	Regular	-	-	-	-	-	Typical	-	-	-	-	Typical	-	-	-	-	-	-	retain
3515	Corymbia citriodora	Spotted Gum	360		360	22	8	4.3	2.2	Regular	-	-	-	-	-	Typical	-	-	-	-	Typical	-	-	-	-	-	-	retain
3516	Alphitonia excelsa	Red Ash	145		145	9	3	2.0	1.5	Regular	-	-	-	-	-	Typical	-	-	-	-	Typical	-	-	-	-	-	-	retain
3517	Corymbia citriodora	Spotted Gum	105		105	13	4	2.0	1.3	Regular	-	-	-	-	-	Typical	-	-	-	-	Typical	-	-	-	-	-	-	retain
3518	Eucalyptus tereticornis	Forest Red Gum	130		130	11	3	2.0	1.4	Regular	-	-	-	-	-	Typical	-	-	-	-	Typical	-	-	-	-	-	-	retain
3519	Acacia disparrima	Hickory Wattle	130		130	8	3	2.0	1.4	Regular	-	-	-	-	-	Typical	-	-	-	-	Typical	-	-	-	-	-	-	retain
3520	Corymbia citriodora	Spotted Gum	125	80	148	11	3	2.0	1.5	Regular	-	-	-	-	-	Typical	-	-	-	-	Typical	-	-	-	-	-	-	retain
3521	Corymbia citriodora	Spotted Gum	220		220	19	4	2.6	1.8	Regular	-	-	-	-	-	Typical	-	-	-	-	Typical	-	-	-	-	-	-	retain
3522	Corymbia citriodora	Spotted Gum	100		100	7	2	2.0	1.3	Regular	-	-	-	-	-	Typical	-	-	-	-	Typical	-	-	-	-	-	-	retain
3523	Corymbia citriodora	Spotted Gum	320		320	18	7	3.8	2.1	Regular	-	-	-	-	-	Typical	-	-	-	-	Typical	-	-	-	-	-	-	retain
3524	Alphitonia excelsa	Red Ash	170		170	10	3	2.0	1.6	Regular	-	-	-	-	-	Typical	-	-	-	-	Typical	-	-	-	-	-	-	retain
3525	Corymbia citriodora	Spotted Gum	160		160	14	3	2.0	1.5	Regular	-	-	-	-	-	Typical	-	-	-	-	Typical	-	-	-	-	-	-	retain
3526	Corymbia citriodora	Spotted Gum	105		105	14	1	2.0	1.3	Regular	-	-	-	-	-	Typical	-	-	-	-	Typical	-	-	-	-	-	-	retain
3527	Corymbia citriodora	Spotted Gum	100		100	12	2	2.0	1.3	Regular	-	-	-	-	-	Typical	-	-	-	-	Typical	-	-	-	-	-	-	retain
3528	Corymbia citriodora	Spotted Gum	210		210	17	6	2.5	1.7	Regular	-	-	-	-	-	Typical	-	-	-	-	Typical	-	-	-	-	-	-	retain
3529	Corymbia citriodora	Spotted Gum	300		300	19	7	3.6	2.0	Regular	-	-	-	-	-	Typical	-	-	-	-	Typical	-	-	-	-	-	-	retain
3530	Corymbia citriodora	Spotted Gum	140		140	16	3	2.0	1.4	Regular	-	-	-	-	-	Typical	-	-	-	-	Typical	-	-	-	-	-	-	retain
3531	Acacia concurrens	Black Wattle	145		145	8	4	2.0	1.5	Regular	-	-	-	-	-	Typical	-	-	-	-	Typical	-	-	-	-	-	-	retain
3532	Eucalyptus tereticornis	Forest Red Gum	330		330	18	7	4.0	2.1	Regular	-	-	-	-	-	Typical	-	-	-	-	Typical	-	-	-	-	-	-	retain
3533	Corymbia citriodora	Spotted Gum	140		140	13	2	2.0	1.4	Regular	-	-	-	-	-	Typical	-	-	-	-	Typical	-	-	-	-	-	-	retain
3534	Lophostemon suaveolens	Swamp Box	180	120	216	10	3	2.6	1.7	Regular	-	-	-	-	-	Typical	-	-	-	-	Typical	-	-	-	-	-	-	retain
3535	Corymbia citriodora	Spotted Gum	145		145	12	3	2.0	1.5	Regular	-	-	-	-	-	Typical	-	-	-	-	Typical	-	-	-	-	-	-	retain
3536	Corymbia citriodora	Spotted Gum	220		220	17	2	2.6	1.8	Regular	-	-	-	-	-	Typical	-	-	-	-	Typical	-	-	-	-	-	-	retain
3537	Corymbia tessellaris	Moreton Bay Ash	165		165	12	3	2.0	1.6	Regular	-	-	-	-	-	Typical	-	-	-	-	Typical	-	-	-	-	-	-	retain
3538	Eucalyptus tereticornis	Forest Red Gum	230		230	13	4	2.8	1.8	Regular	-	-	-	-	-	Typical	-	-	-	-	Typical	-	-	-	-	-	-	retain
3539	Corymbia citriodora	Spotted Gum	120		120	11	2	2.0	1.4	Regular	-	-	-	-	-	Typical	-	-	-	-	Typical	-	-	-	-	-	-	retain
3540	Corymbia citriodora	Spotted Gum	185		185	16	3	2.2	1.6	Regular	-	-	-	-	-	Typical	-	-	-	-	Typical	-	-	-	-	-	-	retain

Specimen Details										Canopy Condition Details						Trunk Condition Details					Fauna Details and Habitat Value							Retention Status
Tree ID	Botanical Name	Common Name	Trunk DBH (mm)	Additional Trunks DBH (mm)	Total DBH (mm) [AS 4970-2009]	Height (m)	Spread (m)	Tree Protection Zone (m)	Structural Root Zone (m)	Canopy Form	Spreading	Thinning	Die-Back	Epicormic Growth	Lopped	Canopy Health	Leaning	Vines	Trunk Damage	Fire Damage	Trunk Health	Scats	Scratches	Hollows	Nest	Termite Nest	Habitat Value	
3541	Allocasuarina littoralis	Black Sheoak	140		140	9	3	2.0	1.4	Regular	-	-	-	-	-	Typical	-	-	-	-	Typical	-	-	-	-	-	-	retain
3542	Corymbia citriodora	Spotted Gum	160		160	12	3	2.0	1.5	Regular	-	-	-	-	-	Typical	-	-	-	-	Typical	-	-	-	-	-	-	retain
3543	Corymbia citriodora	Spotted Gum	185		185	14	4	2.2	1.6	Regular	-	-	-	-	-	Typical	-	-	-	-	Typical	-	-	-	-	-	-	retain
3544	Corymbia citriodora	Spotted Gum	175		175	13	2	2.1	1.6	Regular	-	-	-	-	-	Typical	-	-	-	-	Typical	-	-	-	-	-	-	retain
3545	Corymbia intermedia	Pink Bloodwood	130	50	139	11	3	2.0	1.4	Regular	-	-	-	-	-	Typical	-	-	-	-	Typical	-	-	-	-	-	-	retain
3661	Acacia dispartima	Hickory Wattle	340		340	10	8	4.1	2.1	Regular	-	-	-	-	-	Typical	-	-	-	-	Typical	-	-	-	-	-	-	remove - dev
3662	Corymbia citriodora	Spotted Gum	130		130	13	3	2.0	1.4	Regular	-	-	-	-	-	Typical	-	-	-	-	Typical	-	-	-	-	-	-	remove - dev
3663	Eucalyptus tereticornis	Forest Red Gum	120		120	8	2	2.0	1.4	Regular	-	-	-	-	-	Typical	-	-	-	-	Typical	-	-	-	-	-	-	remove - dev
3664	Corymbia citriodora	Spotted Gum	155		155	12	3	2.0	1.5	Regular	-	-	-	-	-	Typical	-	-	-	-	Typical	-	-	-	-	-	-	remove - dev
3665	Corymbia citriodora	Spotted Gum	170		170	15	5	2.0	1.6	Regular	-	-	-	-	-	Typical	-	-	-	-	Typical	-	-	-	-	-	-	remove - dev
3666	Corymbia citriodora	Spotted Gum	140		140	13	4	2.0	1.4	Regular	-	-	-	-	-	Typical	-	-	-	-	Typical	-	-	-	-	-	-	remove - dev
3667	Corymbia citriodora	Spotted Gum	200		200	17	4	2.4	1.7	Regular	-	-	-	-	-	Typical	-	-	-	-	Typical	-	-	-	-	-	-	remove - dev
3668	Corymbia citriodora	Spotted Gum	165		165	16	4	2.0	1.6	Regular	-	-	-	-	-	Typical	-	-	-	-	Typical	-	-	-	-	-	-	remove - dev
3669	Corymbia citriodora	Spotted Gum	110		110	13	2	2.0	1.3	Regular	-	-	-	-	-	Typical	-	-	-	-	Typical	-	-	-	-	-	-	remove - dev
3670	Corymbia citriodora	Spotted Gum	160		160	14	3	2.0	1.5	Regular	-	-	-	-	-	Typical	-	-	-	-	Typical	-	-	-	-	-	-	remove - dev
3671	Corymbia citriodora	Spotted Gum	125		125	12	3	2.0	1.4	Regular	-	-	-	-	-	Typical	-	-	-	-	Typical	-	-	-	-	-	-	remove - dev
3672	Corymbia citriodora	Spotted Gum	160		160	14	2	2.0	1.5	Regular	-	-	-	-	-	Typical	-	-	-	-	Typical	-	-	-	-	-	-	remove - dev
3673	Corymbia citriodora	Spotted Gum	140		140	12	2	2.0	1.4	Regular	-	-	-	-	-	Typical	-	-	-	-	Typical	-	-	-	-	-	-	remove - dev
3674	Corymbia citriodora	Spotted Gum	130	80	153	11	2	2.0	1.5	Regular	-	-	-	-	-	Typical	-	-	-	-	Typical	-	-	-	-	-	-	remove - dev
3675	Corymbia citriodora	Spotted Gum	200		200	15	2	2.4	1.7	Regular	-	-	-	-	-	Typical	-	-	-	-	Typical	-	-	-	-	-	-	remove - dev
3676	Corymbia citriodora	Spotted Gum	140		140	14	2	2.0	1.4	Regular	-	-	-	-	-	Typical	-	-	-	-	Typical	-	-	-	-	-	-	remove - dev
3677	Corymbia citriodora	Spotted Gum	110		110	11	1	2.0	1.3	Regular	-	-	-	-	-	Typical	-	-	-	-	Typical	-	-	-	-	-	-	remove - dev
3678	Corymbia citriodora	Spotted Gum	150		150	15	2	2.0	1.5	Regular	-	-	-	-	-	Typical	-	-	-	-	Typical	-	-	-	-	-	-	remove - dev
3679	Corymbia citriodora	Spotted Gum	300	150, 150	367	17	5	4.4	2.2	Regular	-	-	-	-	-	Typical	-	-	-	-	Typical	-	-	-	-	-	-	remove - dev
3680	Eucalyptus tereticornis	Forest Red Gum	370		370	22	8	4.4	2.2	One-sided	-	-	-	-	-	Typical	-	-	-	-	Typical	-	-	-	-	-	-	remove - dev
3681	Acacia dispartima	Hickory Wattle	130		130	4	2	2.0	1.4	One-sided	-	-	-	-	-	Typical	-	-	-	-	Typical	-	-	-	-	-	-	remove - dev
3682	Acacia concurrens	Black Wattle	120		120	10	2	2.0	1.4	Regular	-	-	-	-	-	Typical	-	-	-	-	Typical	-	-	-	-	-	-	remove - dev
3683	Acacia dispartima	Hickory Wattle	110		110	10	1	2.0	1.3	Regular	-	-	-	-	-	Typical	-	-	-	-	Typical	-	-	-	-	-	-	remove - dev
3684	Corymbia citriodora	Spotted Gum	190		190	17	3	2.3	1.6	Regular	-	-	-	-	-	Typical	-	-	-	-	Typical	-	-	-	-	-	-	remove - dev
3685	Corymbia citriodora	Spotted Gum	120		120	13	2	2.0	1.4	Regular	-	-	-	-	-	Typical	-	-	-	-	Typical	-	-	-	-	-	-	remove - dev
3686	Acacia dispartima	Hickory Wattle	120		120	9	2	2.0	1.4	Regular	-	-	-	-	-	Typical	-	-	-	-	Typical	-	-	-	-	-	-	remove - dev
3687	Eucalyptus crebra	Narrow-leaved Ironbark	140		140	11	3	2.0	1.4	Regular	-	-	-	-	-	Typical	-	-	-	-	Typical	-	-	-	-	-	-	remove - dev
3688	Alphitonia excelsa	Red Ash	130		130	10	1	2.0	1.4	Regular	-	-	-	-	-	Typical	-	-	-	-	Typical	-	-	-	-	-	-	remove - dev
3689	Acacia concurrens	Black Wattle	150		150	8	2	2.0	1.5	Regular	-	Thinning	Die-back	-	-	Poor	-	-	-	-	Typical	-	-	-	-	-	-	remove - dev
3690	Corymbia citriodora	Spotted Gum	150		150	14	2	2.0	1.5	Regular	-	-	-	-	-	Typical	-	-	-	-	Typical	-	-	-	-	-	-	remove - dev
3691	Corymbia citriodora	Spotted Gum	140		140	12	1	2.0	1.4	Regular	-	-	-	-	-	Typical	-	-	-	-	Typical	-	-	-	-	-	-	remove - dev
3692	Corymbia citriodora	Spotted Gum	170		170	15	3	2.0	1.6	One-sided	-	-	-	-	-	Typical	-	-	-	-	Typical	-	-	-	-	-	-	remove - dev
3693	Eucalyptus siderophloia	Grey Ironbark	210		210	16	3	2.5	1.7	Regular	-	-	-	-	-	Typical	-	-	-	-	Typical	-	-	-	-	-	-	remove - dev
3694	Eucalyptus tereticornis	Forest Red Gum	250		250	18	3	3.0	1.8	One-sided	-	-	-	-	-	Typical	-	-	-	-	Typical	-	-	-	-	-	-	retain
3695	Corymbia citriodora	Spotted Gum	510		510	26	12	6.1	2.5	Regular	-	-	-	-	-	Typical	-	-	-	-	Typical	-	-	-	-	-	-	retain
3696	Eucalyptus tereticornis	Forest Red Gum	290		290	18	5	3.5	2.0	Regular	-	-	-	-	-	Typical	-	-	-	-	Typical	-	-	-	-	-	-	retain
3697	Corymbia citriodora	Spotted Gum	320		320	20	5	3.8	2.1	Regular	-	Thinning	Die-back	-	-	Poor	-	-	-	-	Typical	-	-	-	-	-	-	remove - dev
3698	Corymbia citriodora	Spotted Gum	150		150	11	2	2.0	1.5	Regular	-	-	-	-	-	Typical	Major	-	-	-	Typical	-	-	-	-	-	-	remove - dev
3699	Corymbia citriodora	Spotted Gum	150		150	16	1	2.0	1.5	Regular	-	Thinning	Die-back	Epicormic	-	Poor	-	-	-	-	Typical	-	-	-	-	-	-	remove - dev
3700	Corymbia citriodora	Spotted Gum	480		480	22	12	5.8	2.4	Regular	-	-	-	-	-	Typical	-	-	-	-	Typical	-	-	-	-	-	-	remove - dev
3701	Corymbia citriodora	Spotted Gum	310		310	25	6	3.7	2.0	One-sided	-	-	-	-	-	Typical	-	-	-	-	Typical	-	-	-	-	-	-	remove - dev
3702	Eucalyptus tereticornis	Forest Red Gum	300		300	23	8	3.6	2.0	Regular	-	-	-	-	-	Typical	-	-	-	-	Typical	-	-	-	-	-	-	remove - dev
3703	Corymbia citriodora	Spotted Gum	540		540	25	9	6.5	2.6	Regular	-	-	-	-	-	Typical	-	-	-	-	Typical	-	-	-	-	-	-	remove - dev
3704	Corymbia citriodora	Spotted Gum	380		380	25	9	4.6	2.2	One-sided	-	-	-	-	-	Typical	-	-	-	-	Typical	-	-	-	-	-	-	remove - dev
3705	Eucalyptus crebra	Narrow-leaved Ironbark	160		160	9	3	2.0	1.5	Regular	-	-	-	-	-	Typical	Major	-	-	-	Typical	-	-	-	-	-	-	remove - dev
3706	Corymbia tessellaris	Moreton Bay Ash	220		220	17	5	2.6	1.8	Regular	-	-	-	-	-	Typical	-	-	-	-	Typical	-	-	-	-	-	-	remove - dev
3707	Corymbia tessellaris	Moreton Bay Ash	210		210	17	4	2.5	1.7	Regular	-	Thinning	-	-	-	Typical	-	-	-	-	Typical	-	-	-	-	-	-	remove - dev
3708	Corymbia citriodora	Spotted Gum	330		330	17	5	4.0	2.1	One-sided	-	-	-	-	-	Typical	-	-	-	-	Typical	-	-	-	-	-	-	remove - dev
3709	Eucalyptus crebra	Narrow-leaved Ironbark	160		160	15	3	2.0	1.5	Regular	-	-	-	-	-	Typical	-	-	-	-	Typical	-	-	-	-	-	-	remove - dev
3710	Corymbia citriodora	Spotted Gum	380		380	16	8	4.6	2.2	Regular	-	Thinning	Die-back	Epicormic	-	Poor	-	-	-	-	Typical	-	-	-	-	-	-	remove - dev
3711	Corymbia citriodora	Spotted Gum	330		330	18	8	4.0	2.1	Regular	-	-	-	-	-	Typical	-	-	-	-	Typical	-	-	-	-	-	-	remove - dev

Specimen Details										Canopy Condition Details						Trunk Condition Details					Fauna Details and Habitat Value							Retention Status
Tree ID	Botanical Name	Common Name	Trunk DBH (mm)	Additional Trunks DBH (mm)	Total DBH (mm) [AS 4970-2009]	Height (m)	Spread (m)	Tree Protection Zone (m)	Structural Root Zone (m)	Canopy Form	Spreading	Thinning	Die-back	Epicormic Growth	Lopped	Canopy Health	Leaning	Vines	Trunk Damage	Fire Damage	Trunk Health	Scats	Scratches	Hollows	Nest	Termite Nest	Habitat Value	
3712	Eucalyptus tereticornis	Forest Red Gum	180		180	12	2	2.2	1.6	Regular	-	-	-	-	-	Typical	-	-	-	-	Typical	-	-	-	-	-	-	remove - dev
3713	Eucalyptus crebra	Narrow-leaved Ironbark	130		130	10	2	2.0	1.4	Regular	-	-	-	-	-	Typical	-	-	-	-	Typical	-	-	-	-	-	-	remove - dev
3714	Eucalyptus crebra	Narrow-leaved Ironbark	170		170	15	2	2.0	1.6	Regular	-	-	-	-	-	Typical	-	-	-	-	Typical	-	-	-	-	-	-	remove - dev
3715	Eucalyptus crebra	Narrow-leaved Ironbark	180		180	13	3	2.2	1.6	Regular	-	-	-	-	-	Typical	-	-	-	-	Typical	-	-	-	-	-	-	remove - dev
3716	Corymbia citriodora	Spotted Gum	190		190	16	3	2.3	1.6	Regular	-	-	-	-	-	Typical	-	-	-	-	Typical	-	-	-	-	-	-	remove - dev
3717	Corymbia tessellaris	Moreton Bay Ash	180		180	14	3	2.2	1.6	Regular	-	-	-	-	-	Typical	-	-	-	-	Typical	-	-	-	-	-	-	remove - dev
3718	Acacia disarrima	Hickory Wattle	130		130	10	2	2.0	1.4	Regular	-	Thinning	Die-back	-	-	Poor	-	-	-	-	Typical	-	-	-	-	-	-	remove - dev
3719	Alphitonia excelsa	Red Ash	120		120	9	2	2.0	1.4	Regular	-	-	-	-	-	Typical	-	-	-	-	Typical	-	-	-	-	-	-	remove - dev
3720	Angophora leiocarpa	Smooth-barked Apple	230		230	16	3	2.8	1.8	Regular	-	-	-	-	-	Typical	-	-	-	-	Typical	-	-	-	-	-	-	remove - dev
3721	Corymbia citriodora	Spotted Gum	210		210	17	3	2.5	1.7	Regular	-	-	-	-	-	Typical	-	-	-	-	Typical	-	-	-	-	-	-	remove - dev
3722	Corymbia tessellaris	Moreton Bay Ash	120		120	10	2	2.0	1.4	One-sided	-	-	-	-	-	Typical	-	-	-	-	Typical	-	-	-	-	-	-	remove - dev
3723	Corymbia citriodora	Spotted Gum	550		550	23	11	6.6	2.6	Regular	-	-	-	-	-	Typical	-	-	-	-	Typical	-	-	-	-	-	-	retain
3724	Corymbia citriodora	Spotted Gum	200		200	16	4	2.4	1.7	Regular	-	-	-	-	-	Typical	-	-	-	-	Typical	-	-	-	-	-	-	remove - dev
3725	Corymbia tessellaris	Moreton Bay Ash	100		100	8	1	2.0	1.3	Regular	-	-	-	-	-	Typical	-	-	-	-	Typical	-	-	-	-	-	-	retain
3726	Corymbia citriodora	Spotted Gum	410		410	20	9	4.9	2.3	Regular	-	-	-	-	-	Typical	-	-	-	-	Typical	-	-	-	-	-	-	retain
3727	Corymbia tessellaris	Moreton Bay Ash	110		110	10	1	2.0	1.3	Regular	-	-	-	-	-	Typical	-	-	-	-	Typical	-	-	-	-	-	-	retain
3728	Eucalyptus crebra	Narrow-leaved Ironbark	160		160	14	2	2.0	1.5	Regular	-	-	-	-	-	Typical	-	-	-	-	Typical	-	-	-	-	-	-	retain
3729	Eucalyptus crebra	Narrow-leaved Ironbark	170		170	10	1	2.0	1.6	Regular	-	Thinning	Die-back	Epicormic	-	Poor	-	-	-	-	Typical	-	-	-	-	-	-	remove - dev
3730	Corymbia citriodora	Spotted Gum	250		250	17	3	3.0	1.8	One-sided	-	-	-	-	-	Typical	-	-	-	-	Typical	-	-	-	-	-	-	remove - dev
3731	Acacia disarrima	Hickory Wattle	140		140	8	2	2.0	1.4	Regular	-	-	-	-	-	Typical	-	-	-	-	Typical	-	-	-	-	-	-	remove - dev
3732	Eucalyptus crebra	Narrow-leaved Ironbark	170		170	13	1	2.0	1.6	Regular	-	Thinning	Die-back	Epicormic	-	Poor	-	-	-	-	Typical	-	-	-	-	-	-	remove - dev
3733	Allocasuarina littoralis	Black Sheoak	140		140	7	2	2.0	1.4	Regular	-	-	-	-	-	Typical	-	-	-	-	Typical	-	-	-	-	-	-	remove - dev
3734	Eucalyptus crebra	Narrow-leaved Ironbark	150		150	12	1	2.0	1.5	Regular	-	-	-	-	-	Typical	-	-	-	-	Typical	-	-	-	-	-	-	remove - dev
3735	Corymbia citriodora	Spotted Gum	230		230	18	3	2.8	1.8	Regular	-	-	-	-	-	Typical	-	-	-	-	Typical	-	-	-	-	-	-	remove - dev
3736	Eucalyptus tereticornis	Forest Red Gum	300		300	20	5	3.6	2.0	Regular	-	-	-	-	-	Typical	-	-	-	-	Typical	-	-	-	-	-	-	remove - dev
3737	Corymbia citriodora	Spotted Gum	250		250	18	7	3.0	1.8	One-sided	-	-	-	-	-	Typical	-	-	-	-	Typical	-	-	-	-	-	-	remove - dev
3738	Corymbia citriodora	Spotted Gum	520		520	27	15	6.2	2.5	Regular	-	-	-	-	-	Typical	-	-	-	-	Typical	-	-	-	-	-	-	remove - dev
3739	Acacia disarrima	Hickory Wattle	180	100	206	9	2	2.5	1.7	Regular	-	-	-	-	-	Typical	-	-	-	-	Typical	-	-	-	-	-	-	remove - dev
3740	Eucalyptus crebra	Narrow-leaved Ironbark	150		150	12	2	2.0	1.5	Regular	-	-	-	-	-	Typical	-	-	-	-	Typical	-	-	-	-	-	-	remove - dev
3741	Eucalyptus tereticornis	Forest Red Gum	220		220	16	3	2.6	1.8	One-sided	-	-	-	-	-	Typical	-	-	-	-	Typical	-	-	-	-	-	-	remove - dev
3742	Acacia disarrima	Hickory Wattle	120		120	7	1	2.0	1.4	Regular	-	-	-	-	-	Typical	-	-	-	-	Typical	-	-	-	-	-	-	remove - dev
3743	Alphitonia excelsa	Red Ash	120		120	8	2	2.0	1.4	Regular	-	-	-	-	-	Typical	-	-	-	-	Typical	-	-	-	-	-	-	remove - dev
3744	Corymbia citriodora	Spotted Gum	120		120	16	2	2.0	1.4	Regular	-	-	-	-	-	Typical	-	-	-	-	Typical	-	-	-	-	-	-	remove - dev
3745	Corymbia citriodora	Spotted Gum	110	130	170	11	3	2.0	1.6	Regular	-	-	-	-	-	Typical	-	-	-	-	Typical	-	-	-	-	-	-	remove - dev
3746	Acacia disarrima	Hickory Wattle	110		110	6	2	2.0	1.3	Regular	-	-	-	-	-	Typical	-	-	-	-	Typical	-	-	-	-	-	-	remove - dev
3747	Eucalyptus crebra	Narrow-leaved Ironbark	130		130	14	2	2.0	1.4	Regular	-	Thinning	Die-back	Epicormic	-	Poor	-	-	-	-	Typical	-	-	-	-	-	-	retain
3748	Acacia disarrima	Hickory Wattle	140		140	6	2	2.0	1.4	Regular	-	-	-	-	-	Typical	-	-	-	-	Typical	-	-	-	-	-	-	remove - dev
3749	Corymbia citriodora	Spotted Gum	250		250	17	3	3.0	1.8	Regular	-	-	-	-	-	Typical	-	-	-	-	Typical	-	-	-	-	-	-	retain
3750	Acacia disarrima	Hickory Wattle	110		110	7	2	2.0	1.3	Regular	-	-	-	-	-	Typical	-	-	-	-	Typical	-	-	-	-	-	-	retain
3751	Corymbia citriodora	Spotted Gum	230		230	16	4	2.8	1.8	Regular	-	-	-	-	-	Typical	-	-	-	-	Typical	-	-	-	-	-	-	retain
3752	Corymbia citriodora	Spotted Gum	430		430	26	9	5.2	2.3	Regular	-	-	-	-	-	Typical	-	-	-	-	Typical	-	-	-	-	-	-	remove - dev
3753	Corymbia citriodora	Spotted Gum	120		120	13	1	2.0	1.4	One-sided	-	-	-	-	-	Typical	-	-	-	-	Typical	-	-	-	-	-	-	remove - dev
3754	Eucalyptus tereticornis	Forest Red Gum	180		180	10	2	2.2	1.6	Regular	-	-	-	-	-	Typical	-	-	-	-	Typical	-	-	-	-	-	-	remove - dev
3755	Acacia leiocalyx	Early Flowering Black Wattle	120		120	8	2	2.0	1.4	Regular	-	-	-	-	-	Typical	-	-	-	-	Typical	-	-	-	-	-	-	remove - dev
3756	Corymbia citriodora	Spotted Gum	110		110	10	1	2.0	1.3	Regular	-	-	-	-	-	Typical	-	-	-	-	Typical	-	-	-	-	-	-	remove - dev
3757	Acacia disarrima	Hickory Wattle	170		170	10	2	2.0	1.6	Regular	-	-	-	-	-	Typical	-	-	-	-	Typical	-	-	-	-	-	-	remove - dev
3758	Corymbia tessellaris	Moreton Bay Ash	120		120	14	2	2.0	1.4	Regular	-	-	-	-	-	Typical	-	-	-	-	Typical	-	-	-	-	-	-	remove - dev
3759	Corymbia citriodora	Spotted Gum	110		110	13	1	2.0	1.3	Regular	-	-	-	-	-	Typical	-	-	-	-	Typical	-	-	-	-	-	-	remove - dev
3760	Corymbia citriodora	Spotted Gum	160		160	14	3	2.0	1.5	One-sided	-	-	-	-	-	Typical	-	-	-	-	Typical	-	-	-	-	-	-	remove - dev
3761	Corymbia citriodora	Spotted Gum	210		210	17	3	2.5	1.7	Regular	-	-	-	-	-	Typical	-	-	-	-	Typical	-	-	-	-	-	-	remove - dev
3762	Corymbia citriodora	Spotted Gum	180		180	17	2	2.2	1.6	Regular	-	-	-	-	-	Typical	-	-	-	-	Typical	-	-	-	-	-	-	remove - dev
3763	Acacia disarrima	Hickory Wattle	160	110	194	10	2	2.3	1.7	Regular	-	-	-	-	-	Typical	-	-	-	-	Typical	-	-	-	-	-	-	retain
3764	Acacia disarrima	Hickory Wattle	150		150	9	2	2.0	1.5	Regular	-	-	-	-	-	Typical	-	-	-	-	Typical	-	-	-	-	-	-	retain
3765	Corymbia citriodora	Spotted Gum	150		150	16	2	2.0	1.5	Regular	-	-	-	-	-	Typical	-	-	-	-	Typical	-	-	-	-	-	-	retain
3766	Corymbia citriodora	Spotted Gum	130		130	12	1	2.0	1.4	Regular	-	-	-	-	-	Typical	-	-	-	-	Typical	-	-	-	-	-	-	retain
3767	Acacia disarrima	Hickory Wattle	270		270	15	4	3.2	1.9	Regular	-	Thinning	Die-back	Epicormic	-	Poor	-	-	-	-	Typical	-	-	-	-	-	-	retain

Specimen Details										Canopy Condition Details						Trunk Condition Details					Fauna Details and Habitat Value							Retention Status
Tree ID	Botanical Name	Common Name	Trunk DBH (mm)	Additional Trunks DBH (mm)	Total DBH (mm) [AS 4970-2009]	Height (m)	Spread (m)	Tree Protection Zone (m)	Structural Root Zone (m)	Canopy Form	Spreading	Thinning	Die-Back	Epicormic Growth	Lopped	Canopy Health	Leaning	Vines	Trunk Damage	Fire Damage	Trunk Health	Scats	Scratches	Hollows	Nest	Termite Nest	Habitat Value	
3768	Acacia dissparrima	Hickory Wattle	160		160	12	3	2.0	1.5	Regular	-	-	-	-	-	Typical	-	-	-	-	Typical	-	-	-	-	-	-	retain
3769	Acacia dissparrima	Hickory Wattle	120		120	11	2	2.0	1.4	Regular	-	-	-	-	-	Typical	-	-	-	-	Typical	-	-	-	-	-	-	retain
3770	Acacia dissparrima	Hickory Wattle	120		120	11	2	2.0	1.4	Regular	-	-	-	-	-	Typical	-	-	-	-	Typical	-	-	-	-	-	-	retain
3771	Acacia dissparrima	Hickory Wattle	160	110	194	12	2	2.3	1.7	Regular	-	-	-	-	-	Typical	-	-	-	-	Typical	-	-	-	-	-	-	retain
3772	Acacia dissparrima	Hickory Wattle	140		140	11	2	2.0	1.4	Regular	-	-	-	-	-	Typical	-	-	-	-	Typical	-	-	-	-	-	-	retain
3773	Corymbia citriodora	Spotted Gum	260		260	17	5	3.1	1.9	Regular	-	-	-	-	-	Typical	-	-	-	-	Typical	-	-	-	-	-	-	retain
3774	Corymbia citriodora	Spotted Gum	180		180	17	2	2.2	1.6	Regular	-	-	-	-	-	Typical	-	-	-	-	Typical	-	-	-	-	-	-	retain
3775	Acacia dissparrima	Hickory Wattle	150		150	9	2	2.0	1.5	One-sided	-	Thinning	Die-back	-	-	Poor	-	One-sided	-	-	Typical	-	-	-	-	-	-	retain
3776	Corymbia citriodora	Spotted Gum	400		400	25	12	4.8	2.3	Regular	-	-	-	-	-	Typical	-	-	-	-	Typical	-	-	-	-	-	-	retain
3777	Acacia dissparrima	Hickory Wattle	290		290	14	5	3.5	2.0	Regular	-	-	-	-	-	Typical	-	-	-	-	Typical	-	-	-	-	-	-	retain
3778	Acacia concurrens	Black Wattle	120		120	9	2	2.0	1.4	Regular	-	-	-	-	-	Typical	-	-	-	-	Typical	-	-	-	-	-	-	retain
3779	Corymbia citriodora	Spotted Gum	110		110	14	2	2.0	1.3	Regular	-	-	-	-	-	Typical	-	-	-	-	Typical	-	-	-	-	-	-	retain
3780	Corymbia citriodora	Spotted Gum	400		400	20	7	4.8	2.3	Regular	-	-	-	-	-	Typical	-	-	-	-	Typical	-	-	-	-	-	-	retain
3781	Corymbia citriodora	Spotted Gum	100		100	10	1	2.0	1.3	Regular	-	-	-	-	-	Typical	-	-	-	-	Typical	-	-	-	-	-	-	retain
3782	Corymbia citriodora	Spotted Gum	250		250	19	5	3.0	1.8	One-sided	-	-	-	-	-	Typical	-	-	-	-	Typical	-	-	-	-	-	-	retain
3783	Corymbia citriodora	Spotted Gum	140		140	15	2	2.0	1.4	Regular	-	-	-	-	-	Typical	-	-	-	-	Typical	-	-	-	-	-	-	retain
3784	Corymbia citriodora	Spotted Gum	240		240	23	6	2.9	1.8	Regular	-	Thinning	-	Epicormic	-	Typical	-	-	-	-	Typical	-	-	-	-	-	-	retain
3785	Corymbia citriodora	Spotted Gum	120		120	12	1	2.0	1.4	Regular	-	-	-	-	-	Typical	-	-	-	-	Typical	-	-	-	-	-	-	retain
3786	Acacia dissparrima	Hickory Wattle	220		220	12	3	2.6	1.8	Regular	-	-	-	-	-	Typical	-	-	-	-	Typical	-	-	-	-	-	-	retain
3787	Corymbia citriodora	Spotted Gum	160		160	14	2	2.0	1.5	One-sided	-	-	-	-	-	Typical	-	One-sided	-	-	Typical	-	-	-	-	-	-	Removed
3788	Acacia concurrens	Black Wattle	130		130	10	3	2.0	1.4	Regular	-	-	-	-	-	Typical	-	-	-	-	Typical	-	-	-	-	-	-	Removed
3834	Corymbia citriodora	Spotted Gum	240		240	15	6	2.9	1.8	Regular	-	-	-	-	-	Typical	-	-	-	-	Typical	-	-	-	-	-	-	remove - dev
3835	Eucalyptus siderophloia	Grey Ironbark	110		110	8	3	2.0	1.3	Regular	-	-	-	-	-	Typical	-	-	-	-	Typical	-	-	-	-	-	-	remove - dev
3836	Corymbia citriodora	Spotted Gum	130		130	10	3	2.0	1.4	Regular	-	Thinning	-	-	-	Poor	-	-	-	-	Typical	-	-	-	-	-	-	remove - dev
3837	Corymbia citriodora	Spotted Gum	160		160	12	4	2.0	1.5	One-sided	-	-	-	-	-	Typical	-	-	-	-	Typical	-	-	-	-	-	-	remove - dev
3838	Corymbia tessellaris	Moreton Bay Ash	100	100, 100	173	9	3	2.1	1.6	Regular	-	-	-	-	-	Typical	-	-	-	-	Typical	-	-	-	-	-	-	remove - dev
3839	Corymbia citriodora	Spotted Gum	160		160	12	3	2.0	1.5	Regular	-	Thinning	Die-back	-	-	Poor	-	-	-	-	Typical	-	-	-	-	-	-	remove - dev
3840	Corymbia citriodora	Spotted Gum	210		210	15	6	2.5	1.7	Regular	-	-	-	-	-	Typical	-	-	-	-	Typical	-	-	-	-	-	-	remove - dev
3841	Corymbia citriodora	Spotted Gum	230		230	14	5	2.8	1.8	One-sided	-	-	-	-	-	Typical	-	-	-	-	Typical	-	-	-	-	-	-	remove - dev
3842	Corymbia citriodora	Spotted Gum	120		120	10	3	2.0	1.4	Regular	-	-	-	-	-	Typical	-	-	-	-	Typical	-	-	-	-	-	-	remove - dev
3843	Corymbia tessellaris	Moreton Bay Ash	120		120	9	3	2.0	1.4	Regular	-	-	-	-	-	Typical	-	-	-	-	Typical	-	-	-	-	-	-	remove - dev
3844	Eucalyptus crebra	Narrow-leaved Ironbark	230		230	16	7	2.8	1.8	Regular	-	-	-	-	-	Typical	-	-	-	-	Typical	-	-	-	-	-	-	remove - dev
3845	Corymbia citriodora	Spotted Gum	140	140	198	13	4	2.4	1.7	Regular	-	-	-	-	-	Typical	-	-	-	-	Typical	-	-	-	-	-	-	remove - dev
3846	Corymbia citriodora	Spotted Gum	160		160	10	3	2.0	1.5	Regular	-	-	-	-	-	Typical	-	-	-	-	Typical	-	-	-	-	-	-	remove - dev
3847	Corymbia citriodora	Spotted Gum	110	90	142	9	3	2.0	1.5	Regular	-	-	-	-	-	Typical	-	-	-	-	Typical	-	-	-	-	-	-	remove - dev
3848	Eucalyptus crebra	Narrow-leaved Ironbark	200		200	14	6	2.4	1.7	Regular	-	-	-	-	-	Typical	-	-	-	-	Typical	-	-	-	-	-	-	remove - dev
3849	Corymbia citriodora	Spotted Gum	90		90	8	2	2.0	1.2	Regular	-	-	-	-	-	Typical	-	-	-	-	Typical	-	-	-	-	-	-	remove - dev
3850	Corymbia citriodora	Spotted Gum	130		130	8	3	2.0	1.4	Regular	-	-	-	-	-	Typical	-	-	-	-	Typical	-	-	-	-	-	-	remove - dev
3851	Acacia dissparrima	Hickory Wattle	110		110	7	4	2.0	1.3	Regular	-	-	-	-	-	Typical	-	-	-	-	Typical	-	-	-	-	-	-	remove - dev
3852	Eucalyptus crebra	Narrow-leaved Ironbark	230		230	16	6	2.8	1.8	Regular	-	-	-	-	-	Typical	-	-	-	-	Typical	-	-	-	-	-	-	remove - dev
3853	Corymbia citriodora	Spotted Gum	250	160	297	13	7	3.6	2.0	Regular	-	-	-	-	-	Typical	-	-	-	-	Typical	-	-	-	-	-	-	remove - dev
3854	Corymbia citriodora	Spotted Gum	100		100	10	3	2.0	1.3	Regular	-	-	-	-	-	Typical	-	-	-	-	Typical	-	-	-	-	-	-	remove - dev
3855	Corymbia citriodora	Spotted Gum	140		140	15	5	2.0	1.4	Regular	-	-	-	-	-	Typical	-	-	-	-	Typical	-	-	-	-	-	-	remove - dev
3856	Corymbia citriodora	Spotted Gum	110		110	12	3	2.0	1.3	Regular	-	-	-	-	-	Typical	-	-	-	-	Typical	-	-	-	-	-	-	remove - dev
3857	Corymbia citriodora	Spotted Gum	100		100	9	3	2.0	1.3	Regular	-	-	-	-	-	Typical	-	-	-	-	Typical	-	-	-	-	-	-	remove - dev
3858	Corymbia citriodora	Spotted Gum	130		130	10	3	2.0	1.4	Regular	-	-	-	-	-	Typical	-	-	-	-	Typical	-	-	-	-	-	-	remove - dev
3859	Acacia dissparrima	Hickory Wattle	120		120	7	4	2.0	1.4	Regular	-	-	-	-	-	Typical	-	-	-	-	Typical	-	-	-	-	-	-	remove - dev
3860	Acacia leiocalyx	Early Flowering Black Wattle	140		140	7	5	2.0	1.4	Regular	-	-	-	-	-	Typical	-	-	-	-	Typical	-	-	-	-	-	-	remove - dev
3861	Corymbia citriodora	Spotted Gum	110		110	9	3	2.0	1.3	Regular	-	-	-	-	-	Typical	-	-	-	-	Typical	-	-	-	-	-	-	remove - dev
3862	Eucalyptus tereticornis	Forest Red Gum	190		190	16	6	2.3	1.6	Regular	-	-	-	-	-	Typical	-	-	-	-	Typical	-	-	-	-	-	-	remove - dev
3863	Corymbia citriodora	Spotted Gum	280		280	20	7	3.4	1.9	Regular	-	-	-	-	-	Typical	-	-	-	-	Typical	-	-	-	-	-	-	remove - dev
3864	Eucalyptus tereticornis	Forest Red Gum	240		240	16	5	2.9	1.8	Regular	-	Thinning	Die-back	-	-	Poor	-	-	-	-	Typical	-	-	-	-	-	-	remove - dev
3865	Corymbia citriodora	Spotted Gum	200		200	16	6	2.4	1.7	Regular	-	-	-	-	-	Typical	-	-	-	-	Typical	-	-	-	-	-	-	remove - dev
3866	Eucalyptus tereticornis	Forest Red Gum	250		250	17	6	3.0	1.8	Regular	-	-	-	-	-	Typical	-	-	-	-	Typical	-	-	-	-	-	-	remove - dev
3867	Corymbia citriodora	Spotted Gum	190		190	13	4	2.3	1.6	Regular	-	-	-	-	-	Typical	-	-	-	-	Typical	-	-	-	-	-	-	remove - dev
3868	Eucalyptus tereticornis	Forest Red Gum	210		210	13	5	2.5	1.7	Regular	-	-	-	-	-	Typical	-	-	-	-	Typical	-	-	-	-	-	-	remove - dev

Specimen Details										Canopy Condition Details						Trunk Condition Details					Fauna Details and Habitat Value							Retention Status
Tree ID	Botanical Name	Common Name	Trunk DBH (mm)	Additional Trunks DBH (mm)	Total DBH (mm) [AS 4970-2009]	Height (m)	Spread (m)	Tree Protection Zone (m)	Structural Root Zone (m)	Canopy Form	Spreading	Thinning	Die-back	Epicormic Growth	Lopped	Canopy Health	Leaning	Vines	Trunk Damage	Fire Damage	Trunk Health	Scats	Scratches	Hollows	Nest	Termite Nest	Habitat Value	
3869	Acacia leiocalyx	Early Flowering Black Wattle	130		130	7	4	2.0	1.4	Regular	-	-	-	-	-	Typical	-	-	-	-	Typical	-	-	-	-	-	-	remove - dev
3870	Corymbia citriodora	Spotted Gum	110		110	9	3	2.0	1.3	Regular	-	Thinning	Die-back	-	-	Poor	-	-	-	-	Typical	-	-	-	-	-	-	remove - dev
3871	Corymbia citriodora	Spotted Gum	170		170	14	5	2.0	1.6	Regular	-	-	-	-	-	Typical	-	-	-	-	Typical	-	-	-	-	-	-	remove - dev
3872	Eucalyptus crebra	Narrow-leaved Ironbark	140		140	10	4	2.0	1.4	Regular	-	-	-	-	-	Typical	-	-	-	-	Typical	-	-	-	-	Termite nest	-	remove - dev
3873	Corymbia citriodora	Spotted Gum	130		130	11	3	2.0	1.4	Regular	-	-	-	-	-	Typical	-	-	-	-	Typical	-	-	-	-	-	-	remove - dev
3874	Acacia dispartima	Hickory Wattle	140		140	8	4	2.0	1.4	Regular	-	-	-	-	-	Typical	-	-	-	-	Typical	-	-	-	-	-	-	remove - dev
3875	Acacia dispartima	Hickory Wattle	100		100	7	3	2.0	1.3	Regular	-	Thinning	Die-back	-	-	Typical	-	-	-	-	Typical	-	-	-	-	-	-	remove - dev
3876	Corymbia citriodora	Spotted Gum	100		100	7	3	2.0	1.3	Regular	-	-	-	-	-	Typical	-	-	-	-	Typical	-	-	-	-	-	-	remove - dev
3877	Corymbia citriodora	Spotted Gum	270		270	20	9	3.2	1.9	Regular	-	-	-	-	-	Typical	-	-	-	-	Typical	-	-	-	-	-	-	remove - dev
3878	Lophostemon suaveolens	Swamp Box	100		100	7	3	2.0	1.3	Regular	-	-	-	-	-	Typical	-	-	-	-	Typical	-	-	-	-	-	-	remove - dev
3879	Corymbia citriodora	Spotted Gum	340		340	21	10	4.1	2.1	Regular	-	-	-	-	-	Typical	-	-	-	-	Typical	-	-	-	-	-	-	remove - dev
3880	Eucalyptus crebra	Narrow-leaved Ironbark	250		250	16	8	3.0	1.8	Regular	-	-	-	-	-	Typical	-	-	-	-	Typical	-	-	-	-	-	-	remove - dev
3881	Corymbia citriodora	Spotted Gum	150		150	9	5	2.0	1.5	Regular	-	-	-	-	-	Typical	-	-	-	-	Typical	-	-	-	-	-	-	remove - dev
3882	Eucalyptus crebra	Narrow-leaved Ironbark	120		120	9	3	2.0	1.4	Regular	-	-	-	-	-	Typical	-	-	-	-	Typical	-	-	-	-	-	-	remove - dev
3883	Corymbia citriodora	Spotted Gum	120		120	9	3	2.0	1.4	Regular	-	-	-	-	-	Typical	-	-	-	-	Typical	-	-	-	-	-	-	remove - dev
3884	Corymbia citriodora	Spotted Gum	100		100	8	3	2.0	1.3	Regular	-	-	-	-	-	Typical	-	-	-	-	Typical	-	-	-	-	-	-	remove - dev
3885	Corymbia citriodora	Spotted Gum	100		100	8	3	2.0	1.3	Regular	-	-	-	-	-	Typical	-	-	-	-	Typical	-	-	-	-	-	-	remove - dev
3886	Corymbia citriodora	Spotted Gum	100		100	8	2	2.0	1.3	Regular	-	Thinning	Die-back	-	-	Typical	-	-	-	-	Typical	-	-	-	-	-	-	remove - dev
3887	Eucalyptus tereticornis	Forest Red Gum	140		140	11	4	2.0	1.4	Regular	-	-	-	-	-	Typical	-	-	-	-	Typical	-	-	-	-	-	-	remove - dev
3888	Acacia leiocalyx	Early Flowering Black Wattle	150		150	8	4	2.0	1.5	Regular	-	-	-	-	-	Typical	-	-	-	-	Typical	-	-	-	-	-	-	remove - dev
3889	Corymbia citriodora	Spotted Gum	120	120, 90	192	8	5	2.3	1.7	Regular	-	-	-	-	-	Typical	-	-	-	-	Typical	-	-	-	-	-	-	remove - dev
3890	Corymbia citriodora	Spotted Gum	160		160	10	3	2.0	1.5	Regular	-	-	-	-	-	Typical	-	-	-	-	Typical	-	-	-	-	-	-	remove - dev
3891	DEAD/STAG		120		120	10	2	2.0	1.4	Regular	-	Thinning	Die-back	-	-	Poor	-	-	-	-	Typical	-	-	-	-	-	-	remove - dev
3892	Acacia concurrens	Black Wattle	160		160	8	5	2.0	1.5	Regular	-	-	-	-	-	Typical	-	-	-	-	Typical	-	-	-	-	-	-	remove - dev
3893	Corymbia citriodora	Spotted Gum	160		160	14	5	2.0	1.5	Regular	-	-	-	-	-	Typical	-	-	-	-	Typical	-	-	-	-	-	-	remove - dev
3894	Corymbia citriodora	Spotted Gum	270		270	18	7	3.2	1.9	Regular	-	-	-	-	-	Typical	-	-	-	-	Typical	-	-	-	-	-	-	remove - dev
3895	Corymbia citriodora	Spotted Gum	170		170	17	6	2.0	1.6	Regular	-	-	-	-	-	Typical	-	-	-	-	Typical	-	-	-	-	-	-	remove - dev
3896	Acacia dispartima	Hickory Wattle	220		220	12	8	2.6	1.8	Regular	-	-	-	-	-	Typical	-	-	-	-	Typical	-	-	-	-	-	-	remove - dev
3897	Corymbia citriodora	Spotted Gum	110		110	9	2	2.0	1.3	Regular	-	-	-	-	-	Typical	-	-	-	-	Typical	-	-	-	-	-	-	remove - dev
3898	Corymbia citriodora	Spotted Gum	180		180	14	6	2.2	1.6	Regular	-	-	-	-	-	Typical	-	-	-	-	Typical	-	-	-	-	-	-	remove - dev
3899	Corymbia citriodora	Spotted Gum	100		100	9	2	2.0	1.3	Regular	-	-	-	-	-	Typical	-	-	-	-	Typical	-	-	-	-	-	-	remove - dev
3900	Corymbia citriodora	Spotted Gum	100		100	9	2	2.0	1.3	Regular	-	Thinning	Die-back	-	-	Poor	-	-	-	-	Typical	-	-	-	-	-	-	retain
3901	Corymbia citriodora	Spotted Gum	160		160	16	5	2.0	1.5	Regular	-	-	-	-	-	Typical	-	-	-	-	Typical	-	-	-	-	-	-	retain
3902	Acacia leiocalyx	Early Flowering Black Wattle	150		150	7	5	2.0	1.5	Regular	-	-	-	-	-	Typical	-	-	-	-	Typical	-	-	-	-	-	-	retain
3903	Corymbia tessellaris	Moreton Bay Ash	170		170	12	3	2.0	1.6	Regular	-	-	-	-	-	Typical	-	-	-	-	Typical	-	-	-	-	-	-	Removed
3904	Corymbia citriodora	Spotted Gum	140		140	10	3	2.0	1.4	Regular	-	-	-	-	-	Typical	-	-	-	-	Typical	-	-	-	-	-	-	Removed
3905	Acacia leiocalyx	Early Flowering Black Wattle	130		130	7	5	2.0	1.4	Regular	-	-	-	-	-	Typical	-	-	-	-	Typical	-	-	-	-	-	-	retain
3906	Corymbia citriodora	Spotted Gum	350		350	18	7	4.2	2.1	Regular	-	-	-	-	-	Typical	-	-	-	-	Typical	-	-	-	-	-	-	retain
3909	Corymbia citriodora	Spotted Gum	220		220	16	6	2.6	1.8	Regular	-	-	-	-	-	Typical	-	-	-	-	Typical	-	-	-	-	-	-	retain